


PARKING PROVIDED IN 1st BASEMENT=50X2=100 NOS. (AS SHOWN)
(TWIN LEVEL MECH. PARKING)


AREA CALCULATIONS OF BASEMENT PARKING					
S. NO.	SHAPE	LENGTH (HOR.)	WIDTH (VERT.)	COUNTS	AREA (SQ. MTS.)
ADDITIONS =					
S1	RECT.	14.685	21.07	1	309.413
S2	RECT.	22.5	5.284	1	119.115
S3	RECT.	5.968	3.303	1	19.712
S4	RECT.	5.73	4.911	1	28.140
S5	RECT.	4.48	27.067	1	120.974
S6	RECT.	7.559	10.967	1	105.558
S7	RECT.	2.344	4.39	1	14.689
S8	RECT.	6.61	3.26	1	21.549
S9	RECT.	6.465	7.817	1	50.637
S10	RECT.	1.987	7.587	1	28.216
TOTAL					817.403
BASEMENT 1 SERVICE AREA=817.403 SQ.M.					
TOTAL BASEMENT AREA=2582.825 SQ.M.					
AREA OF PARKING-TOTAL COVD AREA-SERVICES AREA					
2582.825-817.403=1765.422					
NO. OF CARS PARKING PER COVD AREA=1765.422/35=51 NONS					
NO. OF CARS AS PER SHOW=50X2=100 NONS					

AREA CALCULATIONS OF BASEMENT					
S. NO.	SHAPE	LENGTH (HOR.)	WIDTH (VERT.)	COUNTS	AREA (SQ. MTS.)
ADDITIONS =					
1	RECT.	72.139	21.07	1	1519.969
2	RECT.	20.681	9.042	1	186.998
3	TRIANGLE	20.681	46.008	1	475.746
4	RECT.	12.019	33.29	1	400.113
TOTAL					2582.825

BASEMENT 1 FLOOR AREA=2582.825 SQ.M.
BASEMENT 2 FLOOR AREA=SAME AS B.F. 1=2582.825 SQ.M.

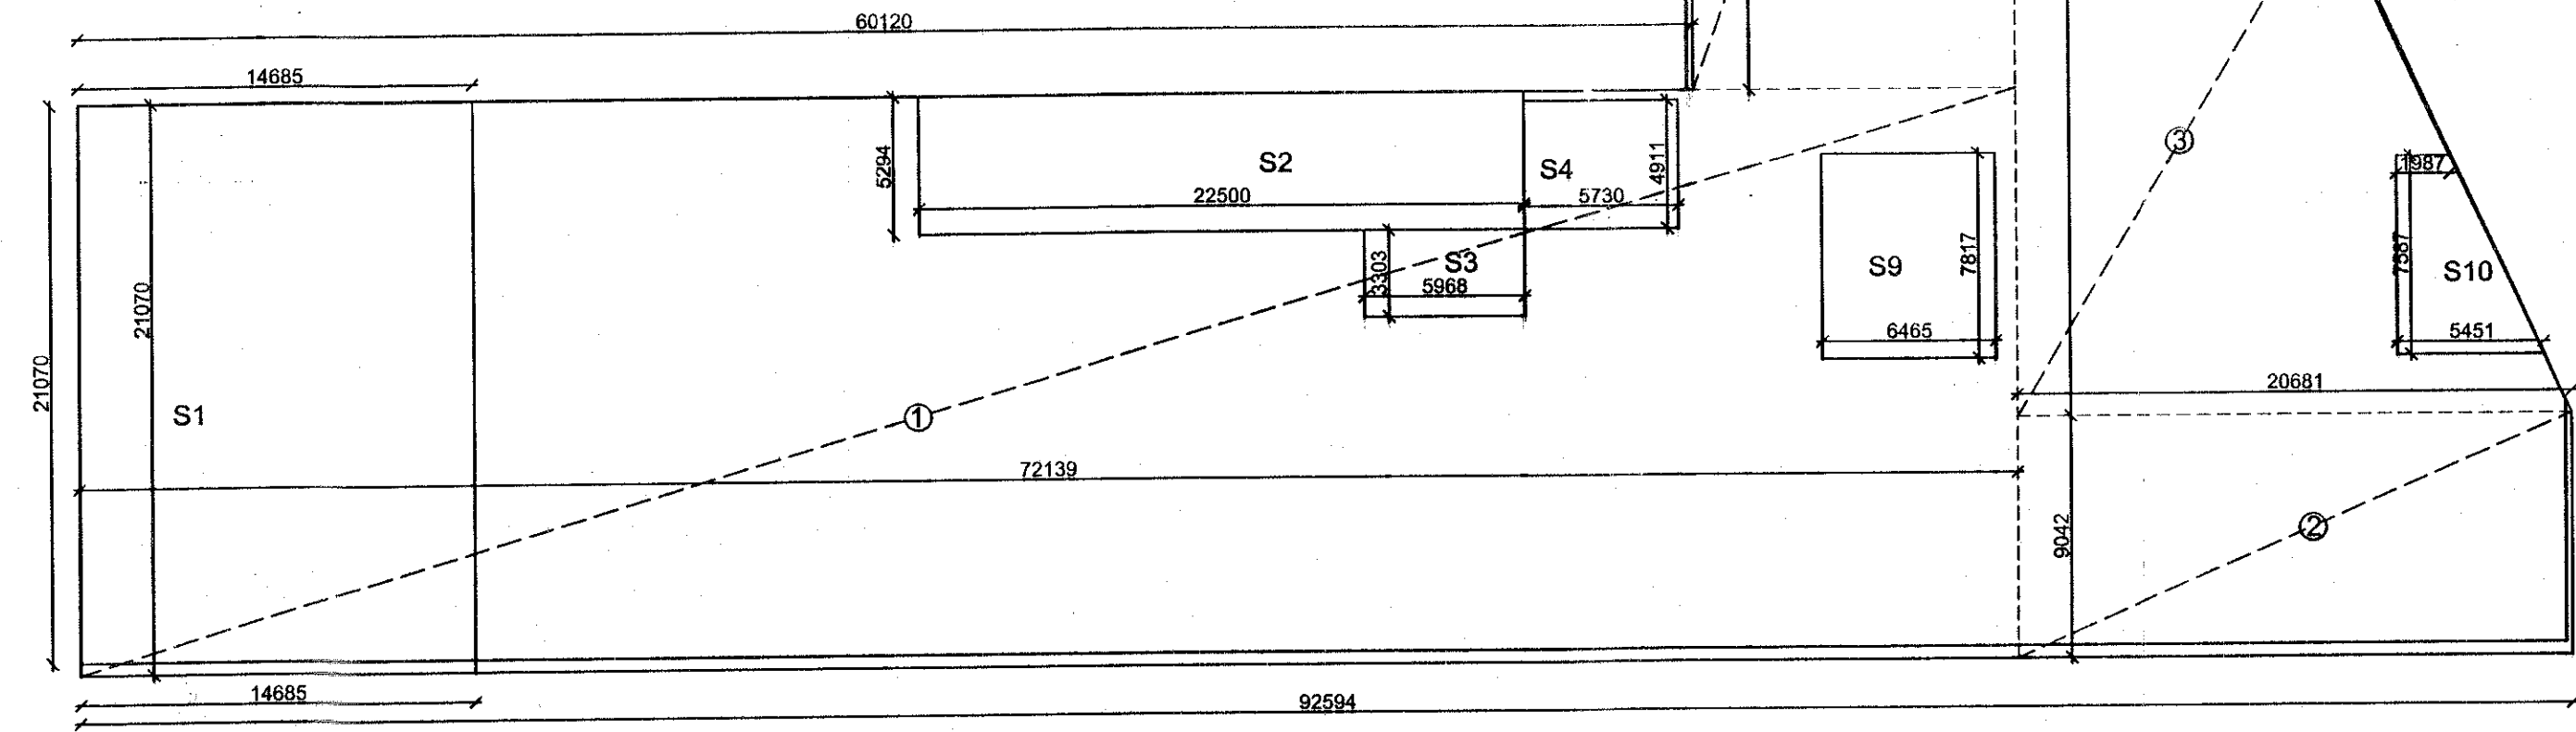

AREA DETAIL PLAN
(BASEMENT 1&2)

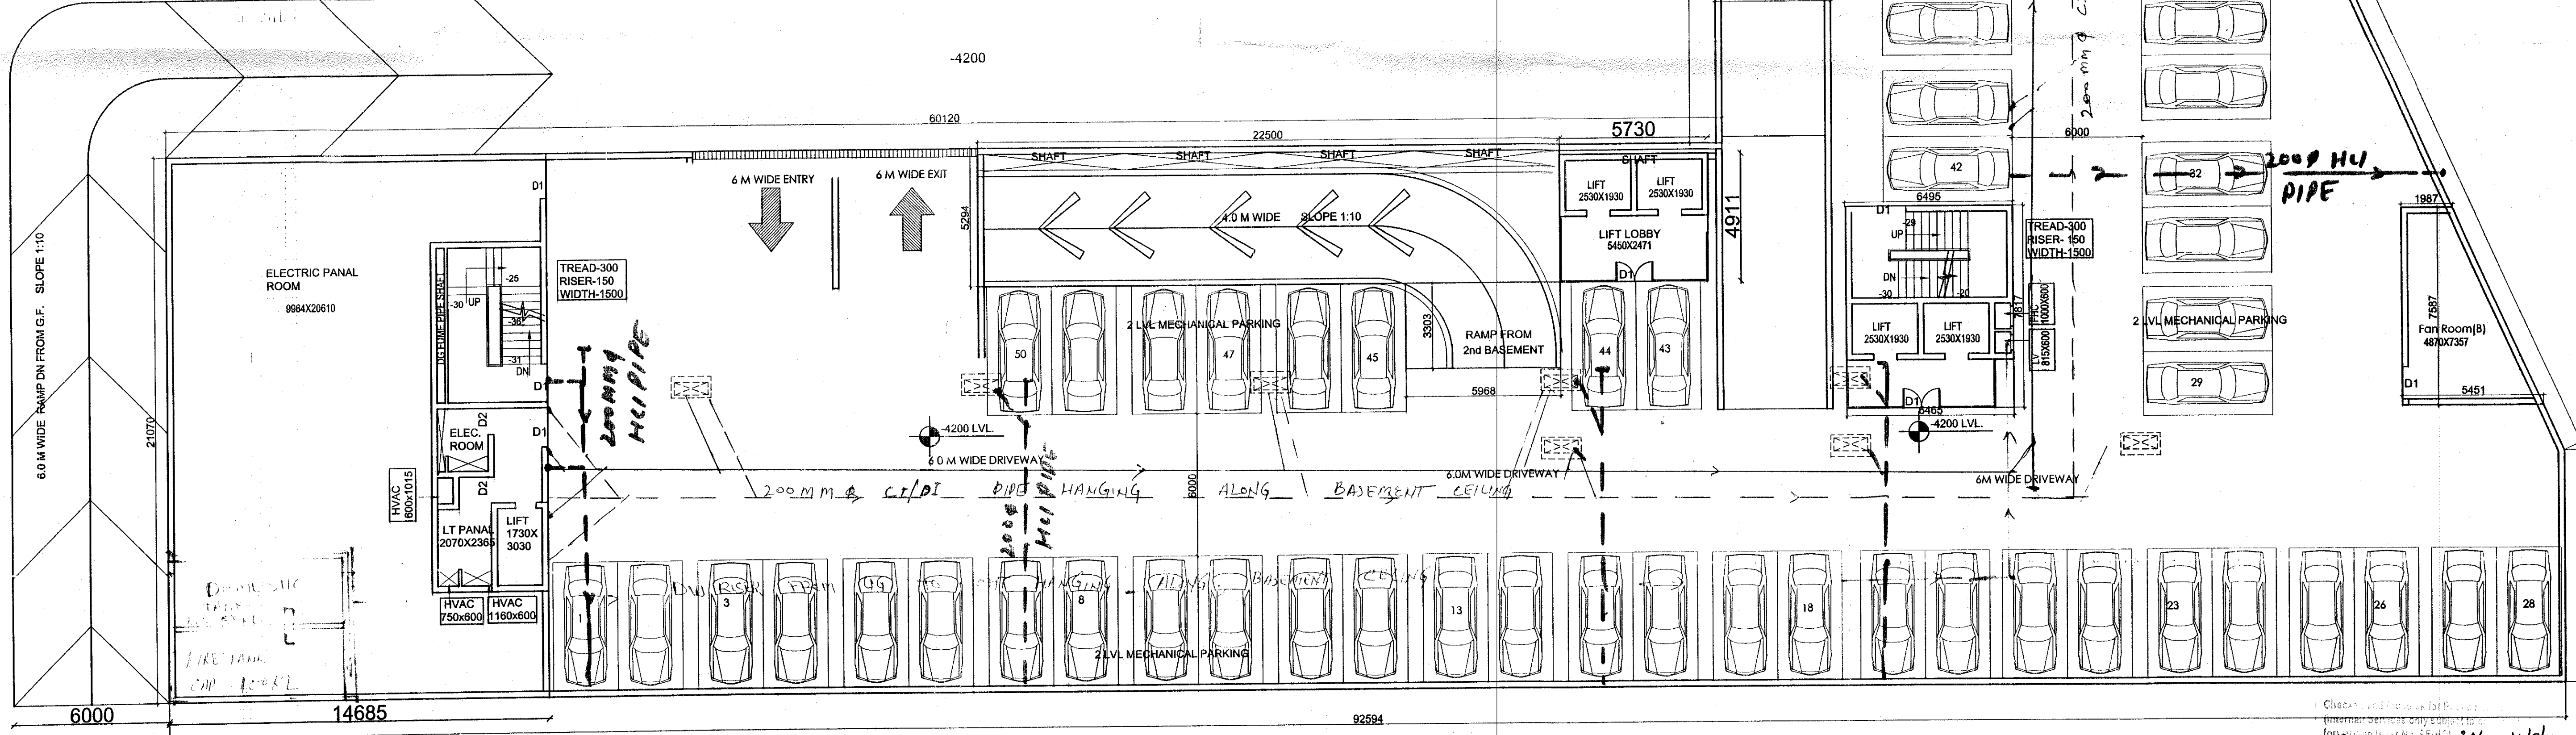

1ST BASEMENT PLAN

DOOR/WINDOWS SCHEDULE			
TYPE	SIZE	S.LEVEL	L.LEVEL
D1	1500X2700	-	2700
D2	1000X2700	-	2700
D3	750X2100	-	2100
W1	2000X1950	750	2700

For ERA Resorts Pvt. Ltd.
Director

Ar. Amandeep (B.Arch)
CA/2000/28848
116 AKD Tower, Sec-14, Gurgaon
Ph: 9810352510, 2325565

PROPOSED BUILDING PLAN OF COMMERCIAL COLONY
MEASURING 2.362 ACRES (LICENCE NO. 278 OF 2007 DATED
17.12.2007) IN SECTOR 61, GURGAON MANESAR URBAN
COMPLEX BEING DEVELOPED BY ERA RESORTS PVT. LTD.

OWNER'S SIGN:-

For ERA Resorts Pvt. Ltd.
Director

ARCHITECT'S SIGN:-

Ar. Amandeep (B.Arch)
CA/2000/28848
116 AKD Tower, Sec-14, Gurgaon
Ph: 9810352510, 2325565

DRG. TITLE:- 1ST BASEMENT PLAN

13