
**BASEMENT-03** 42590

**BASEMENT-02** 

BASEMENT-01

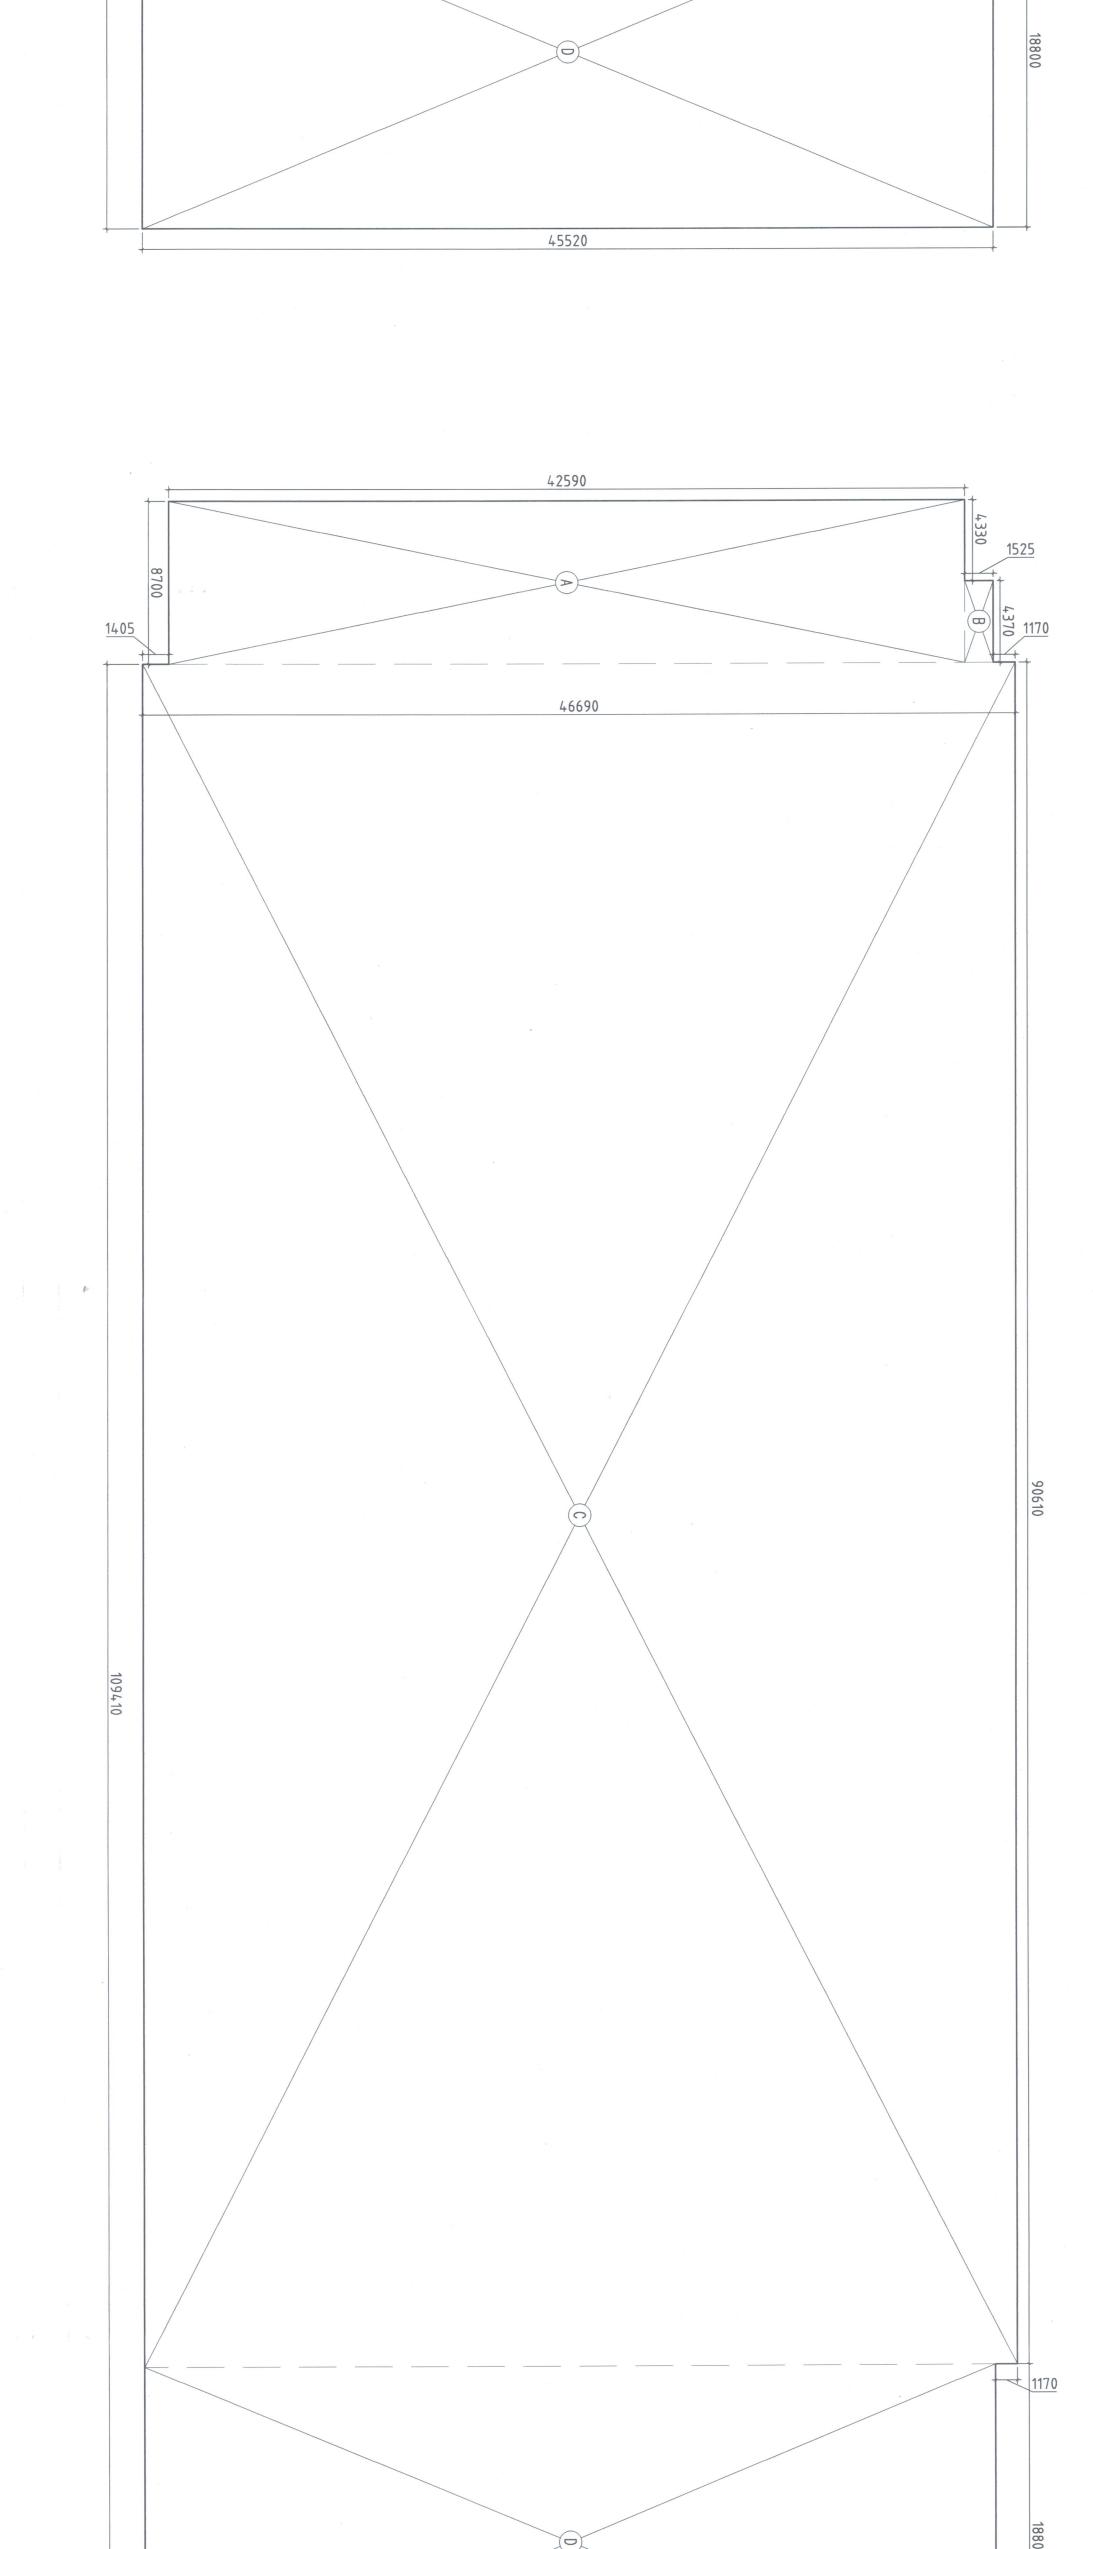

DRG. NO.

46690

255 (251) 39F2 (2	33870	8700	
33375	73610 Vint	1405	#370 1170
33870	33870		33870
33870	33870	90600	
33870	33870	00	
			33870
<del>,</del>		+	

TOTAL		E 90.61	D 9.	C 90	B 4.	8	BASEMENT-03		D 18	C 90.61	B 4.	A	BASEMENT-02		D 18	C 90.61	B 4.	
BASI			9.22	90.6	4.37	8.7	03	-	18.8		4.37	8.7	-02		18.8		4.37	
S	<u> </u>	×	×	×	×	×		<u>.</u>	×	×	×	×			×	×	×	2
TOTAL BASEMENT AREA	TOTAL AREA	12.82	11.65	33.87	1.525	42.59		TOTAL AREA	45.52	46.69	1.525	42.59		TOTAL AREA	45.52	46.69	1.525	17.00
П	II	11	II	II	11	11		П	II	11	11	Ш		II	11	П	11	
15641.96	4714.85	1161.62	107.41	3068.62	6.66	370.53		5463.55	855.78	4230.58	6.66	370.53		5463.55	855.78	4230.58	6.66	0,0.00

45520 YULE PROPBUILT PVT.LTD.,.
C/O COMMANDER REALTORS PVT.LTD.
A-11,1ST FLOOR, NEETI BAGH,
NEW DELHI - 49

ARCHITECT: D.T.P. HQ)
Member Secretary Member Chairman
B.P.C. B.P.C.
B.P.C. B.P.C. COMMERCIAL COLONY OVER AN AREA MEASURING 2.2 ACRES (LICENCE NO.23 OF 2013 DATED 17.05.13) FALLING IN REVENUE ESTATE OF VILLAGE BERAMPUR, SECTOR 63-A OF GURGAON MANESAR URBAN COMPLEX, DISTT. GURGAON BEING DEVELOPED BY YULE PROPBUILT PVT LTD., C/O COMMANDER REALTORS PVT LTD. 1. THIS DRAWING IS THE PROPERTY
&COPYRIGHT OF M/S DESIGN PLUS & SHALL
NOT BE COPIED OR USED IN ANY WAY
WITHOUT THEIR WRITTEN PERMISSION.
2. THE DRAWING SHALL BE READ IN
CONJUNCTION WITH OTHER RELEVANT
ARCHITECTURAL & CONSULTANTS
DRAWINGS. IT SHALL BE DEEMED THE
RESPONSIBILITY OF THE CONTRACTOR OR
THE FABRICATOR TO BRING TO NOTICE OF
THE ARCHITECT ANY DISCREPENCY IN THE
DRAWING BEFORE EXECUTION.
3. ALL DIMENSIONS ARE IN MM & TO BE READ
& NOT MEASURED.
4. ANY DISCREPANCY IN THE CROSS CHECK
DIMENSIONS OR THE CAS (CHECK AT SITE)
DIMENSIONS SHOULD BE BROUGHT TO THE
CONTRACTORS/ PROJECT MANAGERS
IMMEDIATELY.
5. CONTRACTORS/ PROJECT MANAGERS
IMMEDIATELY.
5. CONTRACTORS/ PROJECT MANAGERS
WITH THE DRAWINGS/ DETAILS & INFORM
THE SAME TO THE ARCHITECTS.
6. ALL DRAWINGS/ DETAILS TO BE REFERRED
IN CONJUNCTION TO THE CORRESPONDING
ITEMS OF BILL OF QUANTATIES & ANY
DISCREPANCY TO BE INFORMED TO THE
ARCHITECTS. ARCHITECT: DIPANJAN MITRA
B. ARCH. [BENGAL ENGG. COLLEGE, (D.U.)]
REGN. NUMBER: CA / 2003 / 31084
DATE: Scale: 1:100 Date: 145-E, OKHLA INDUSTRIAL ESTATE.
PHASE-III, NEW DELHI - 110 020. INDIA.
PH. 41613854,41613855,32820823 & 32820824.