
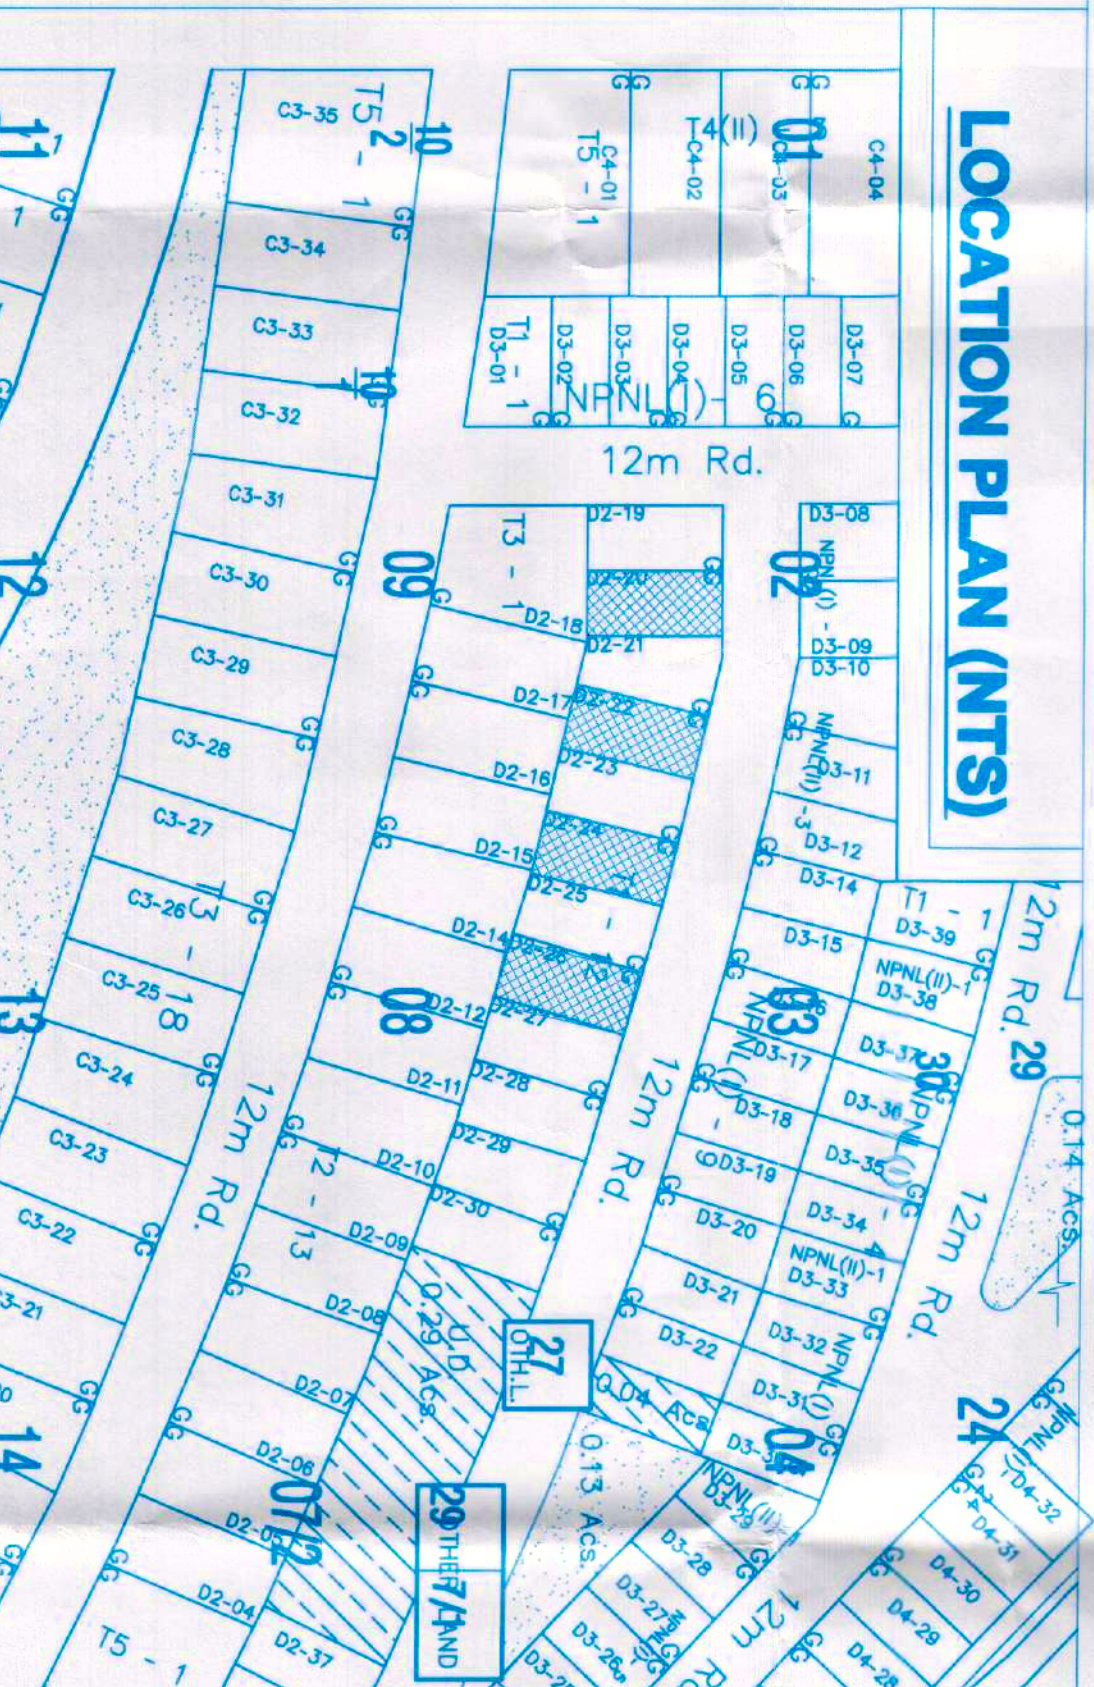
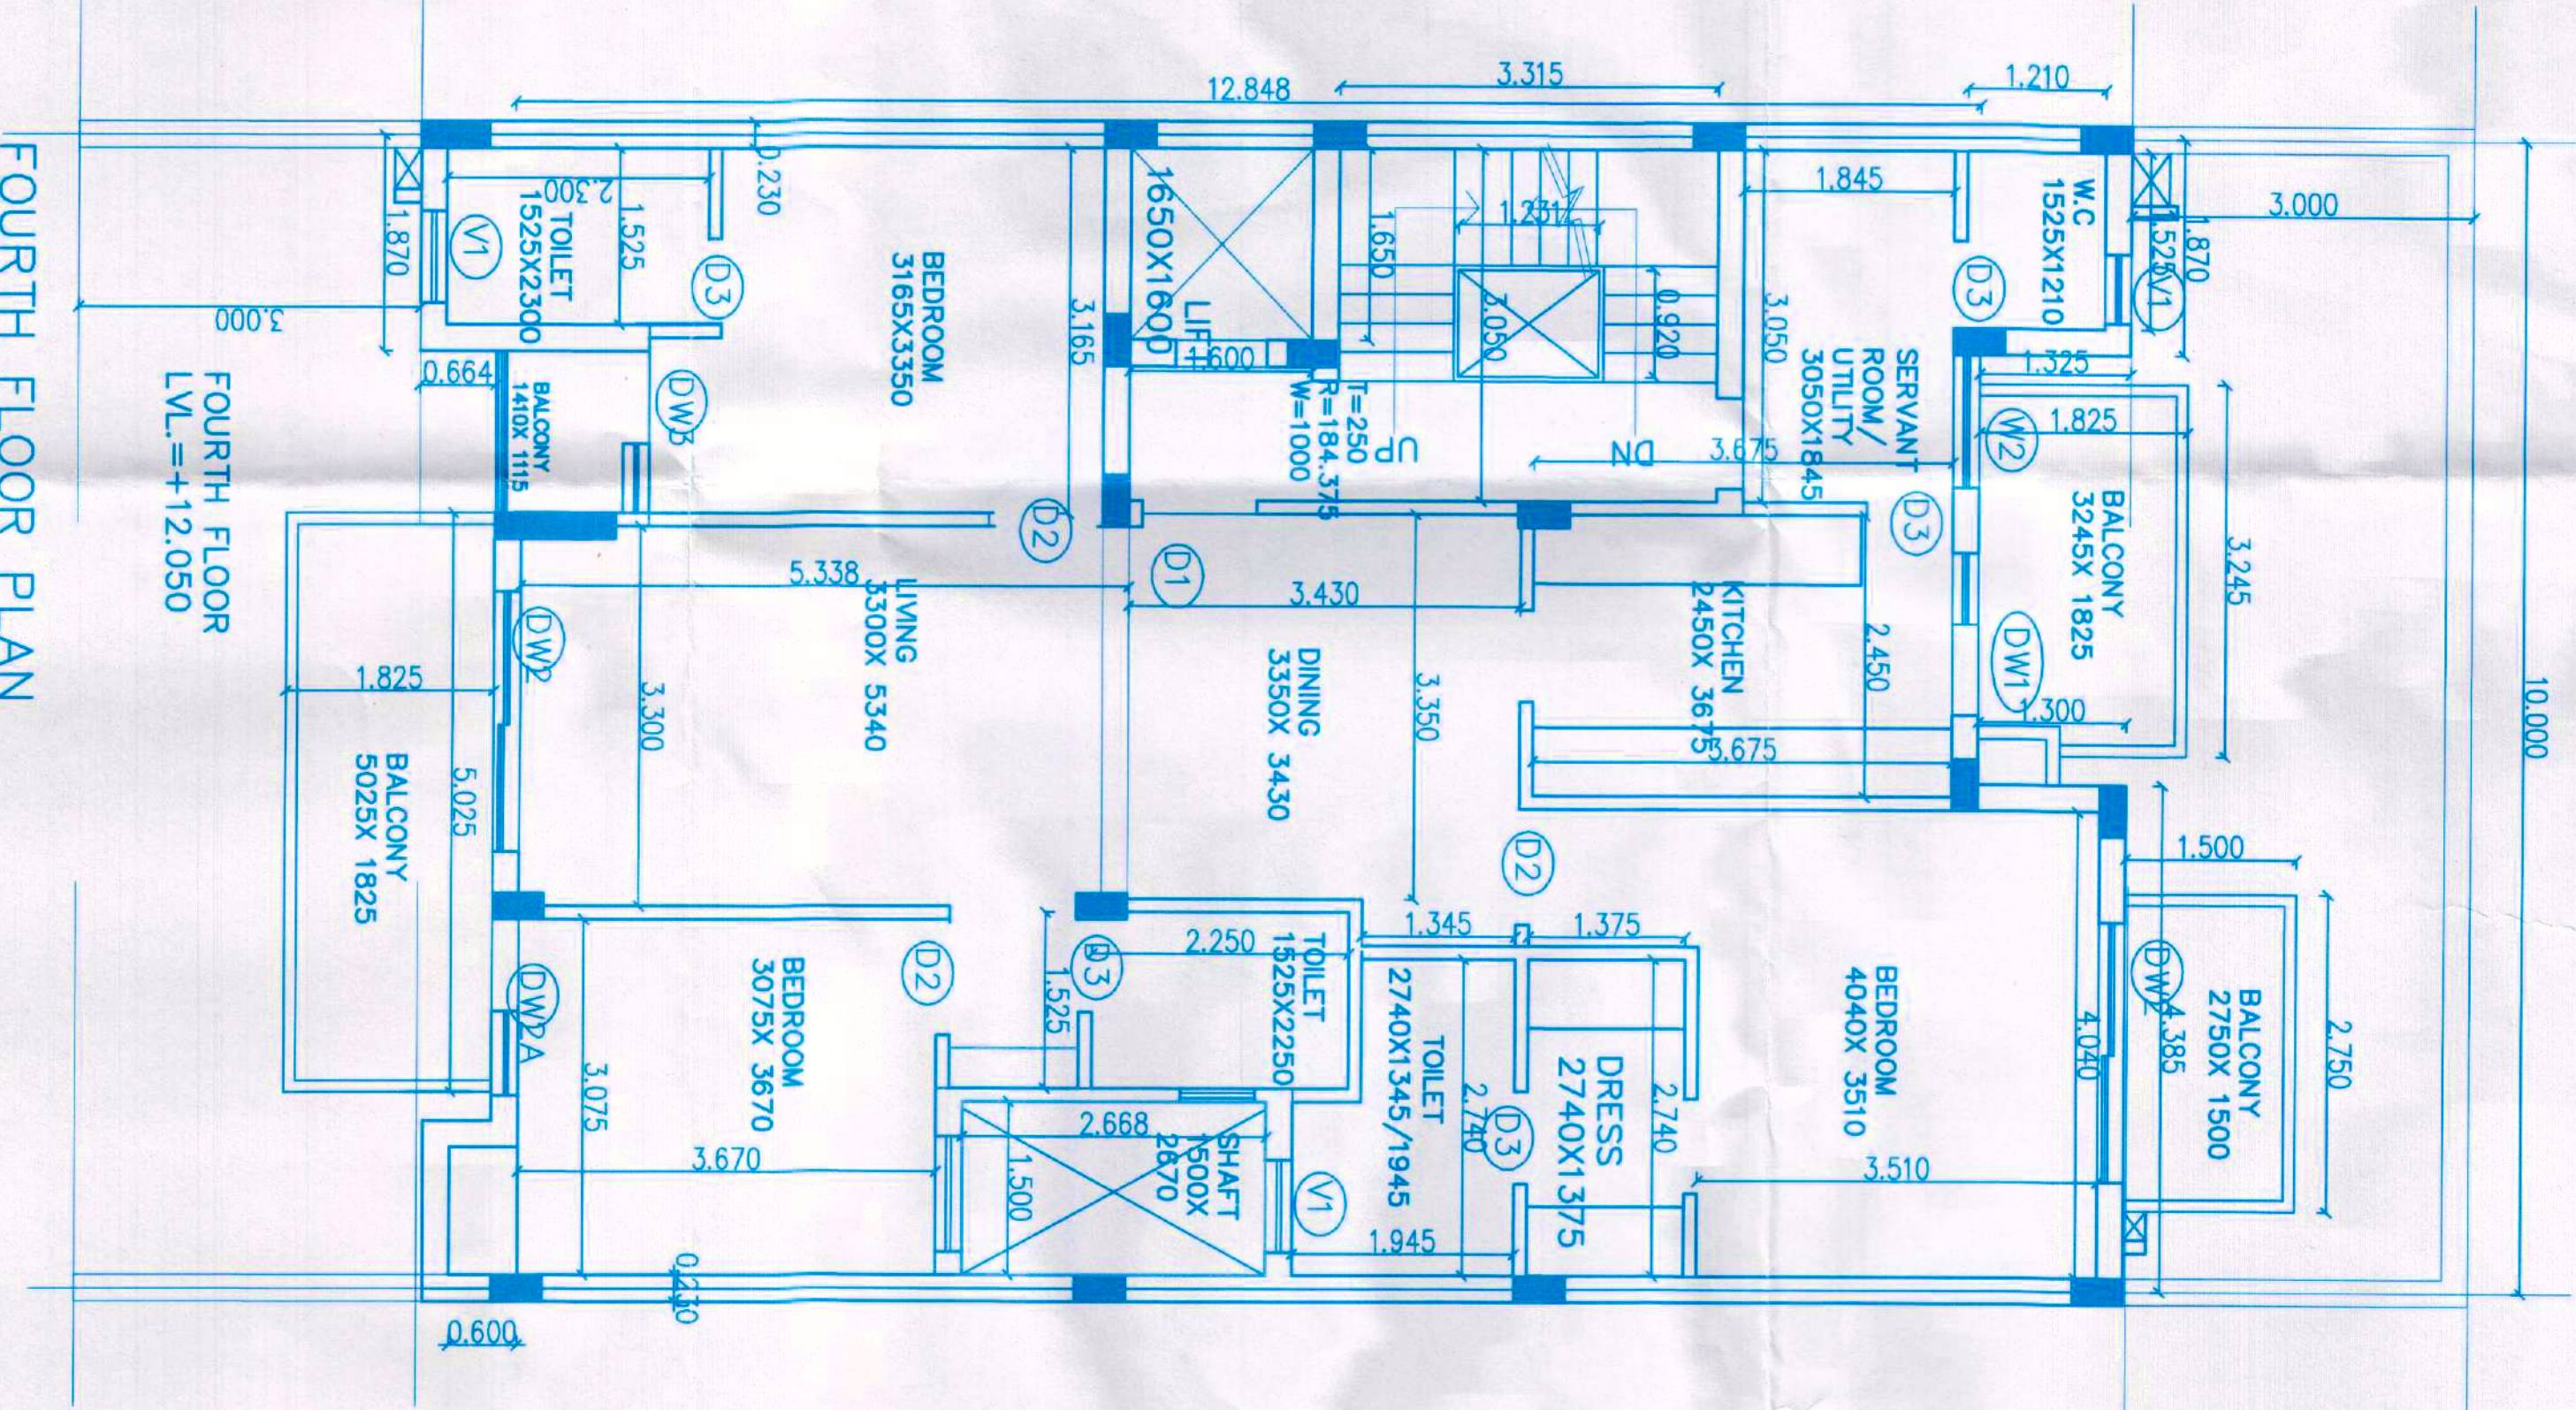
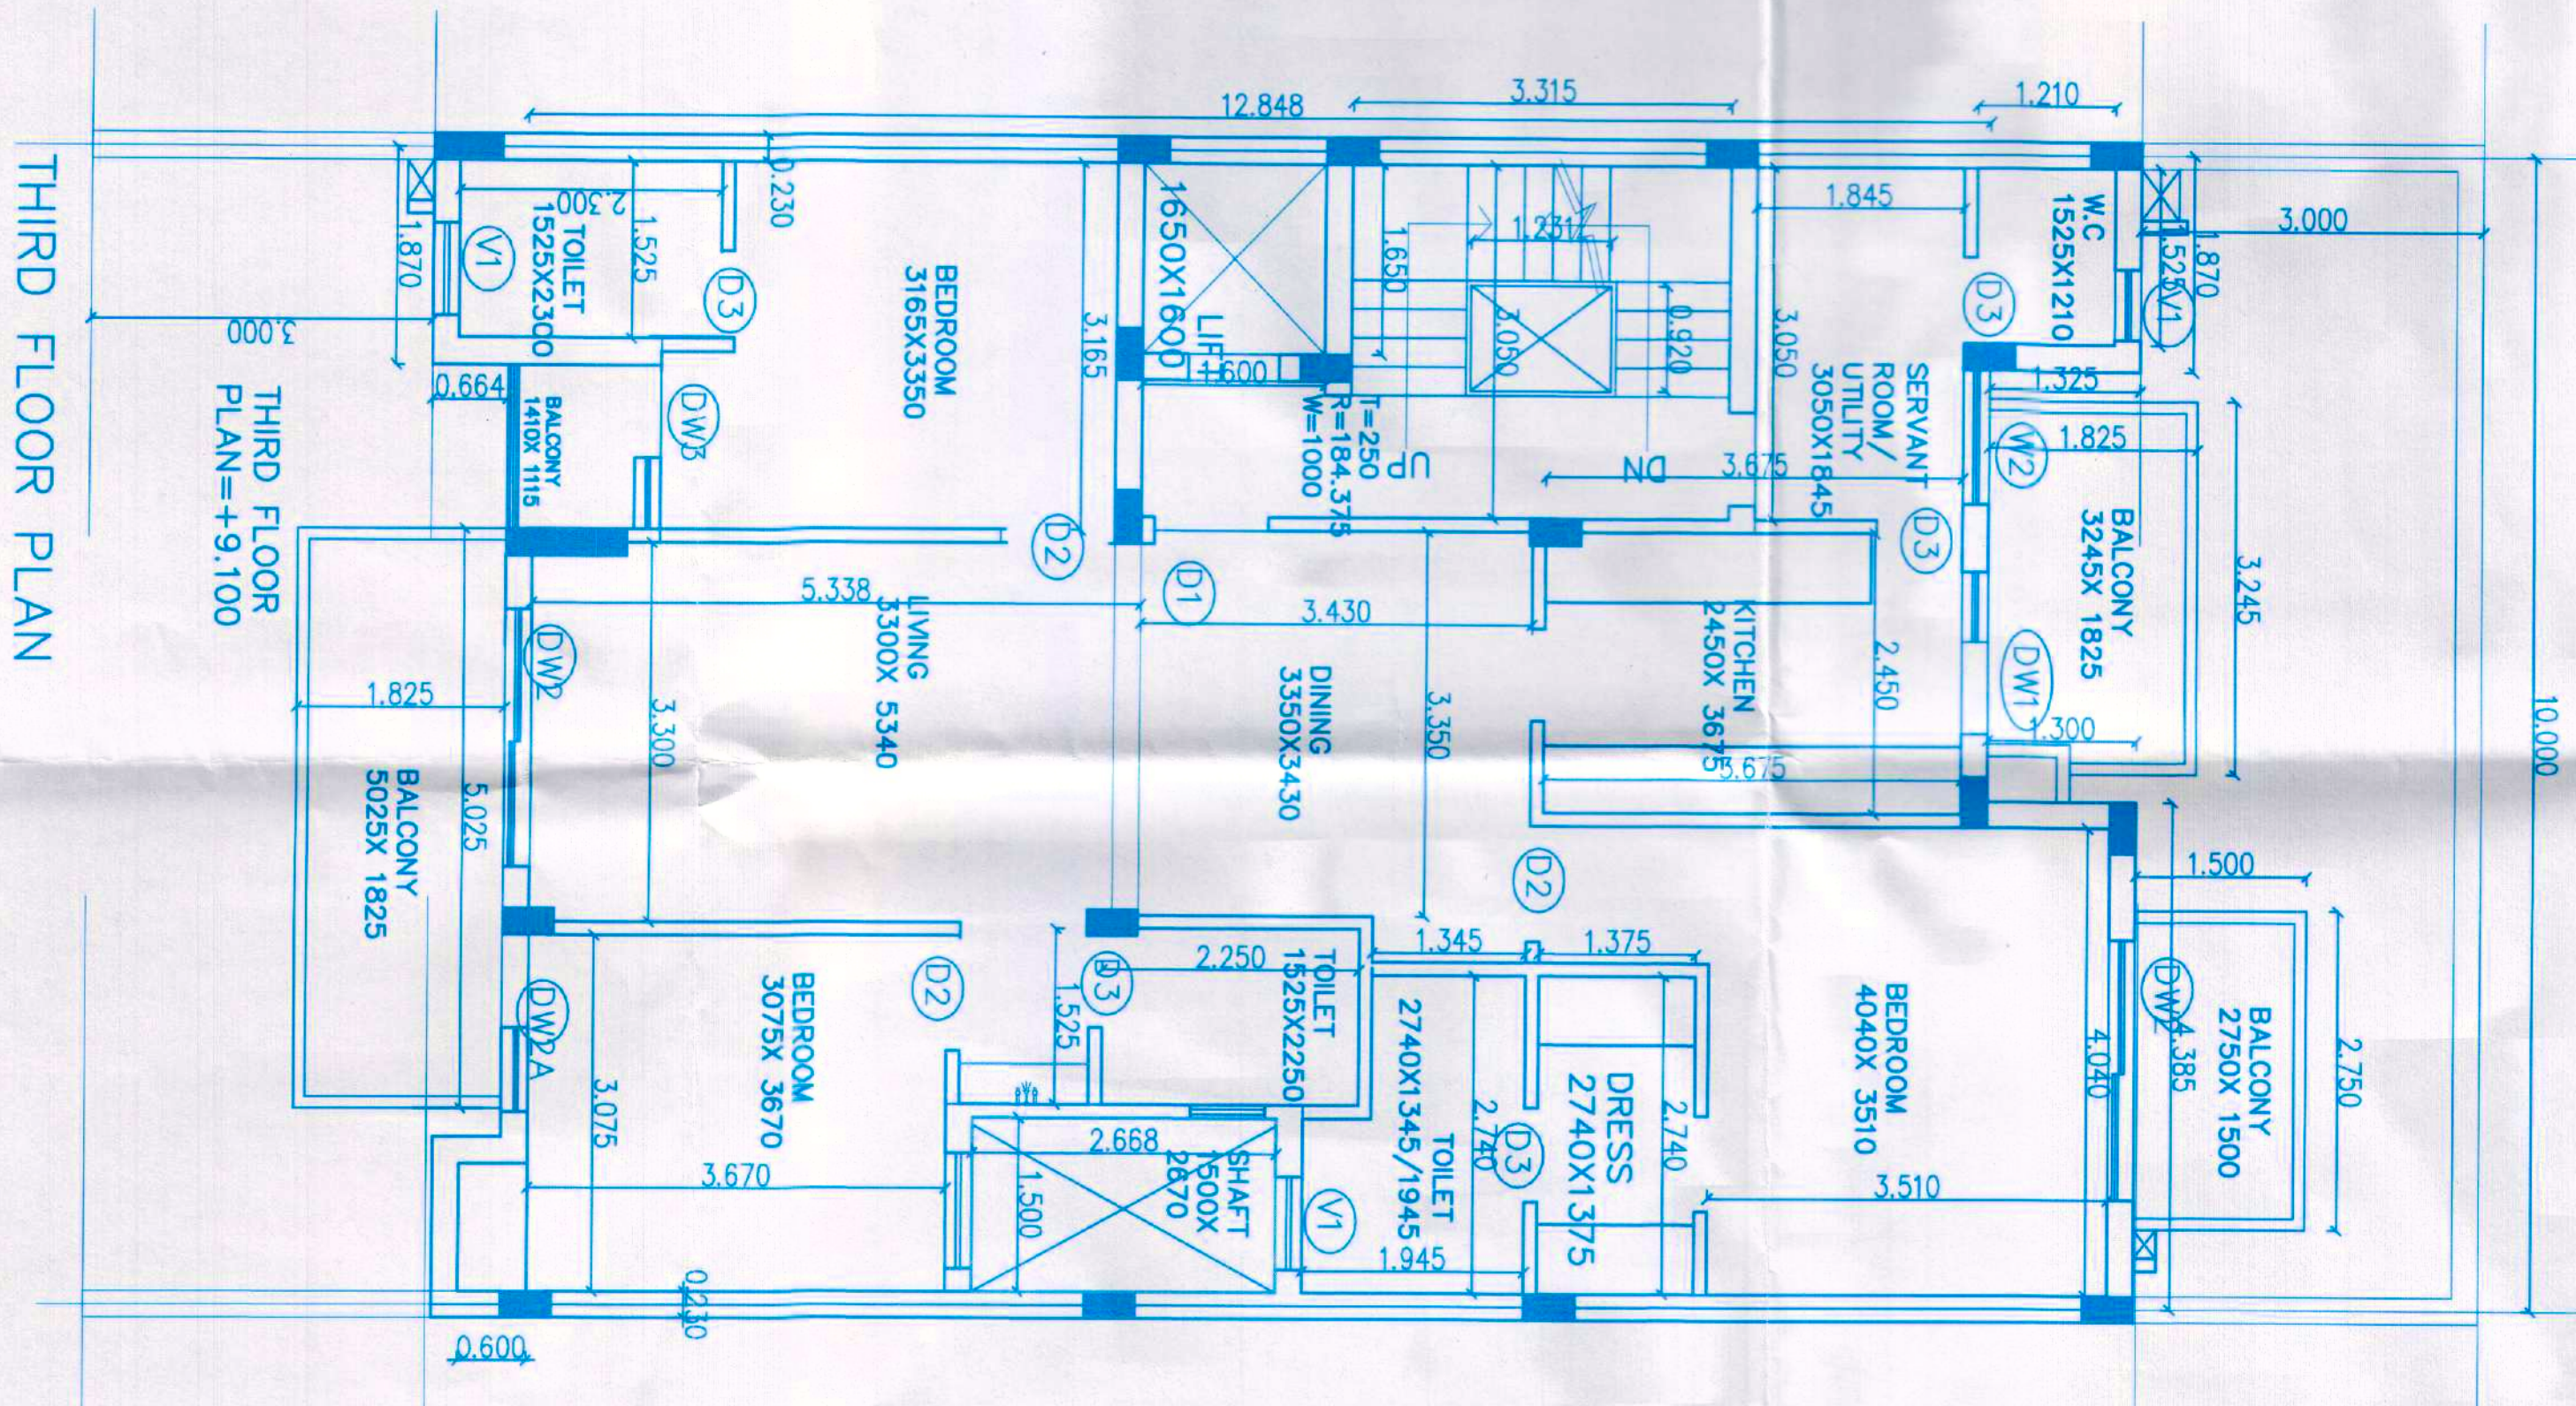
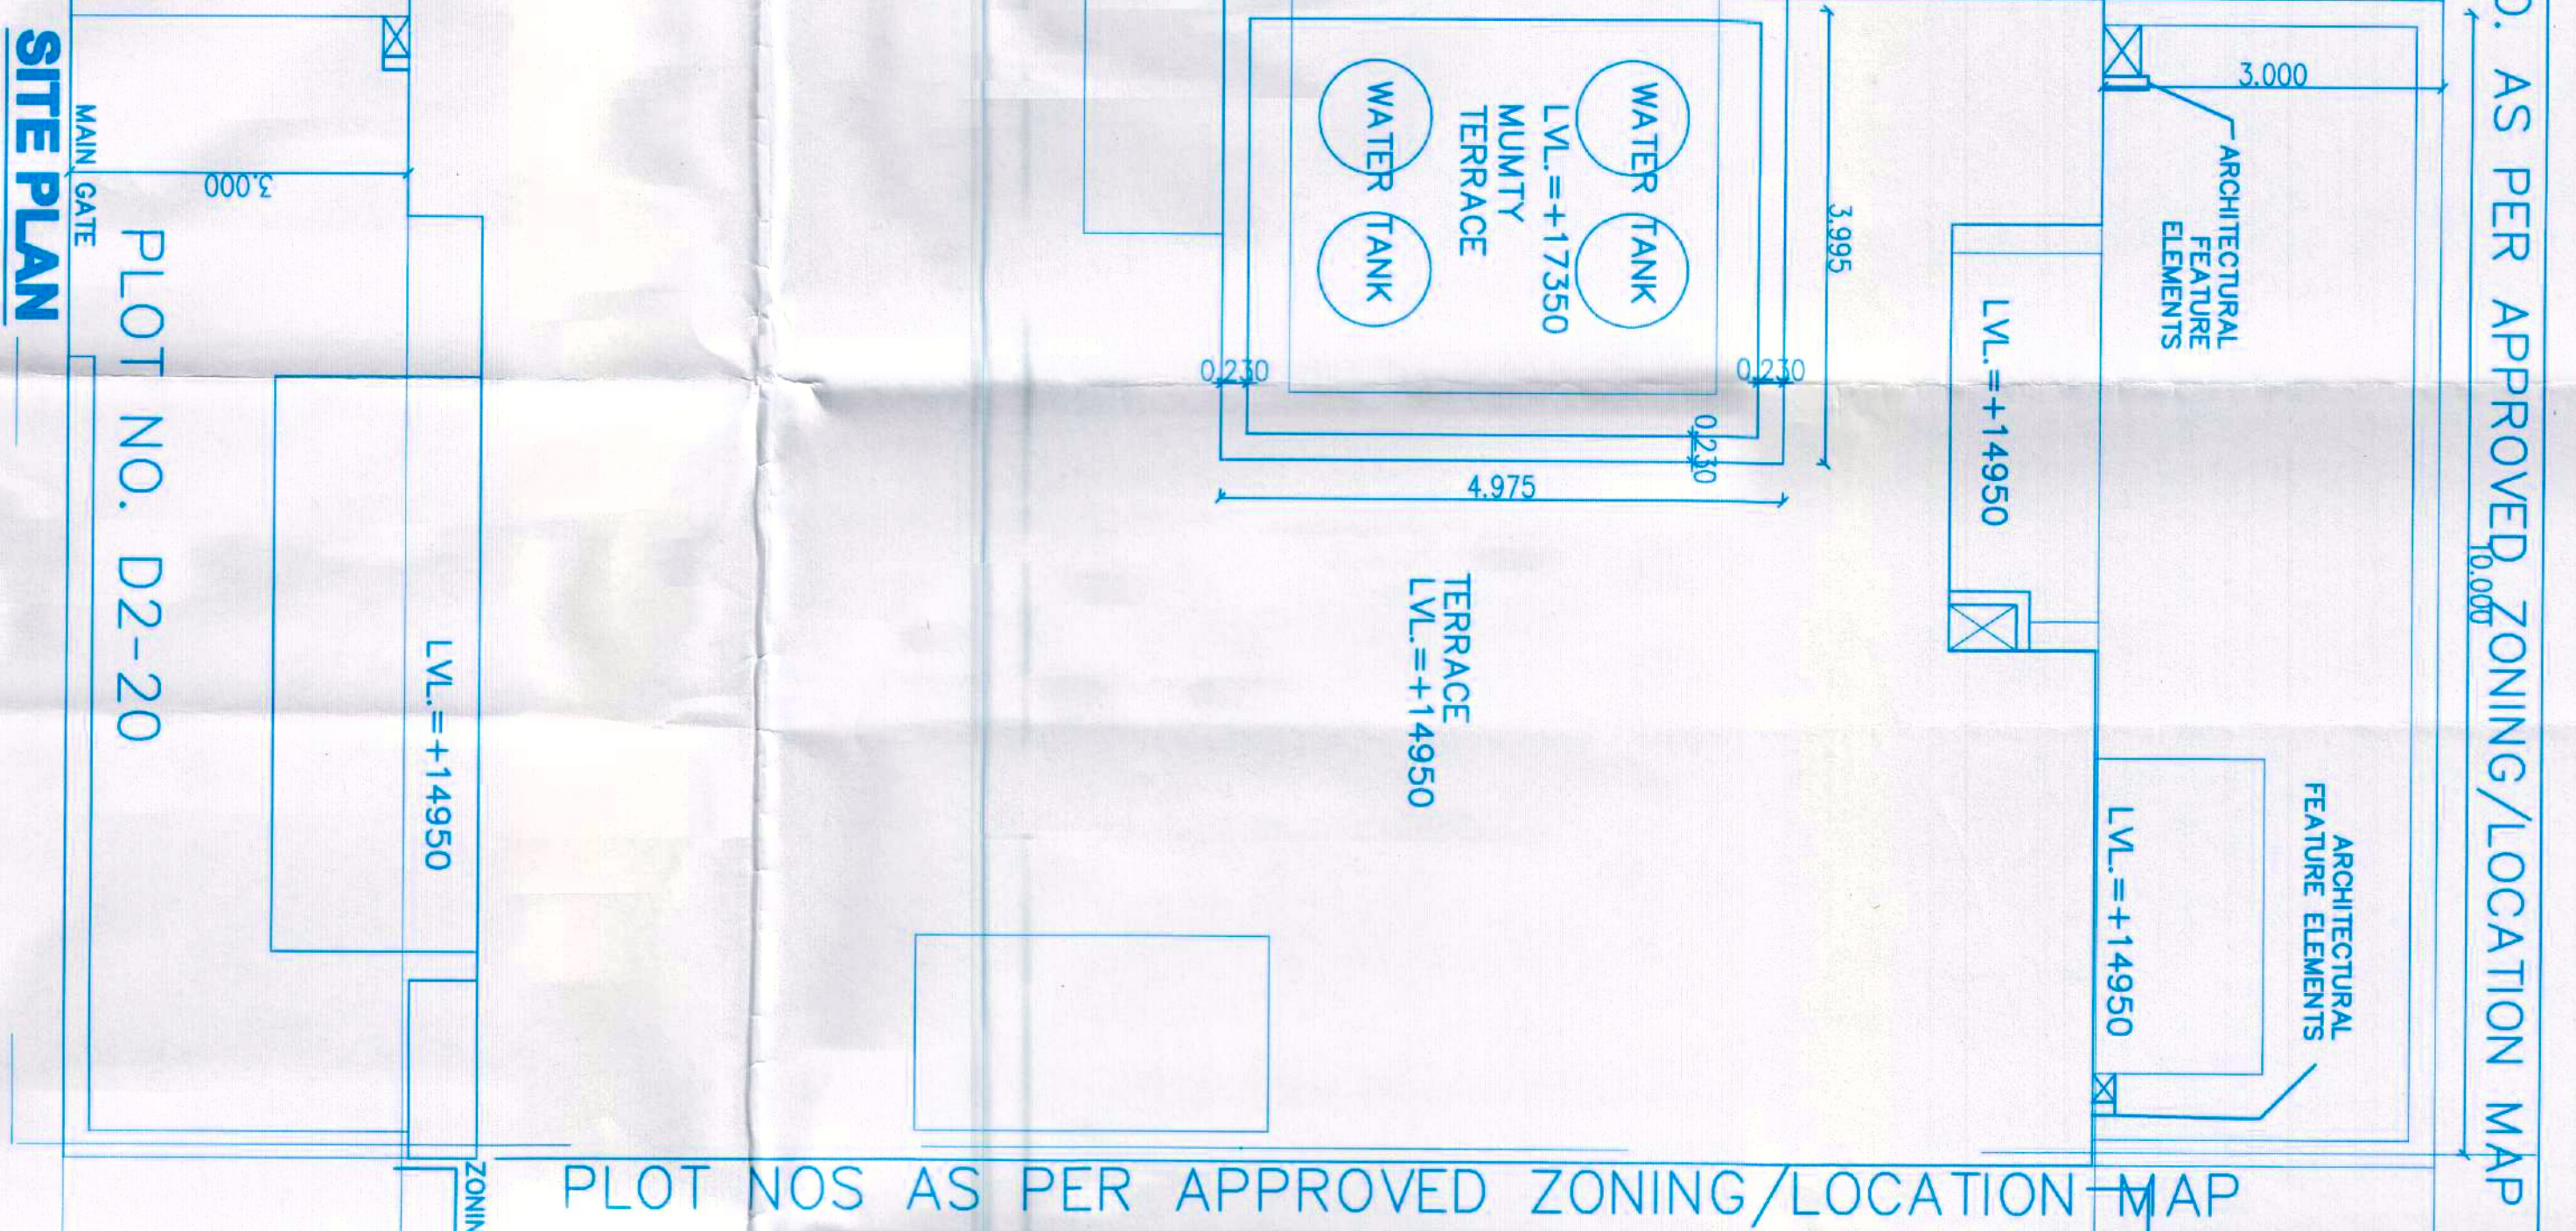
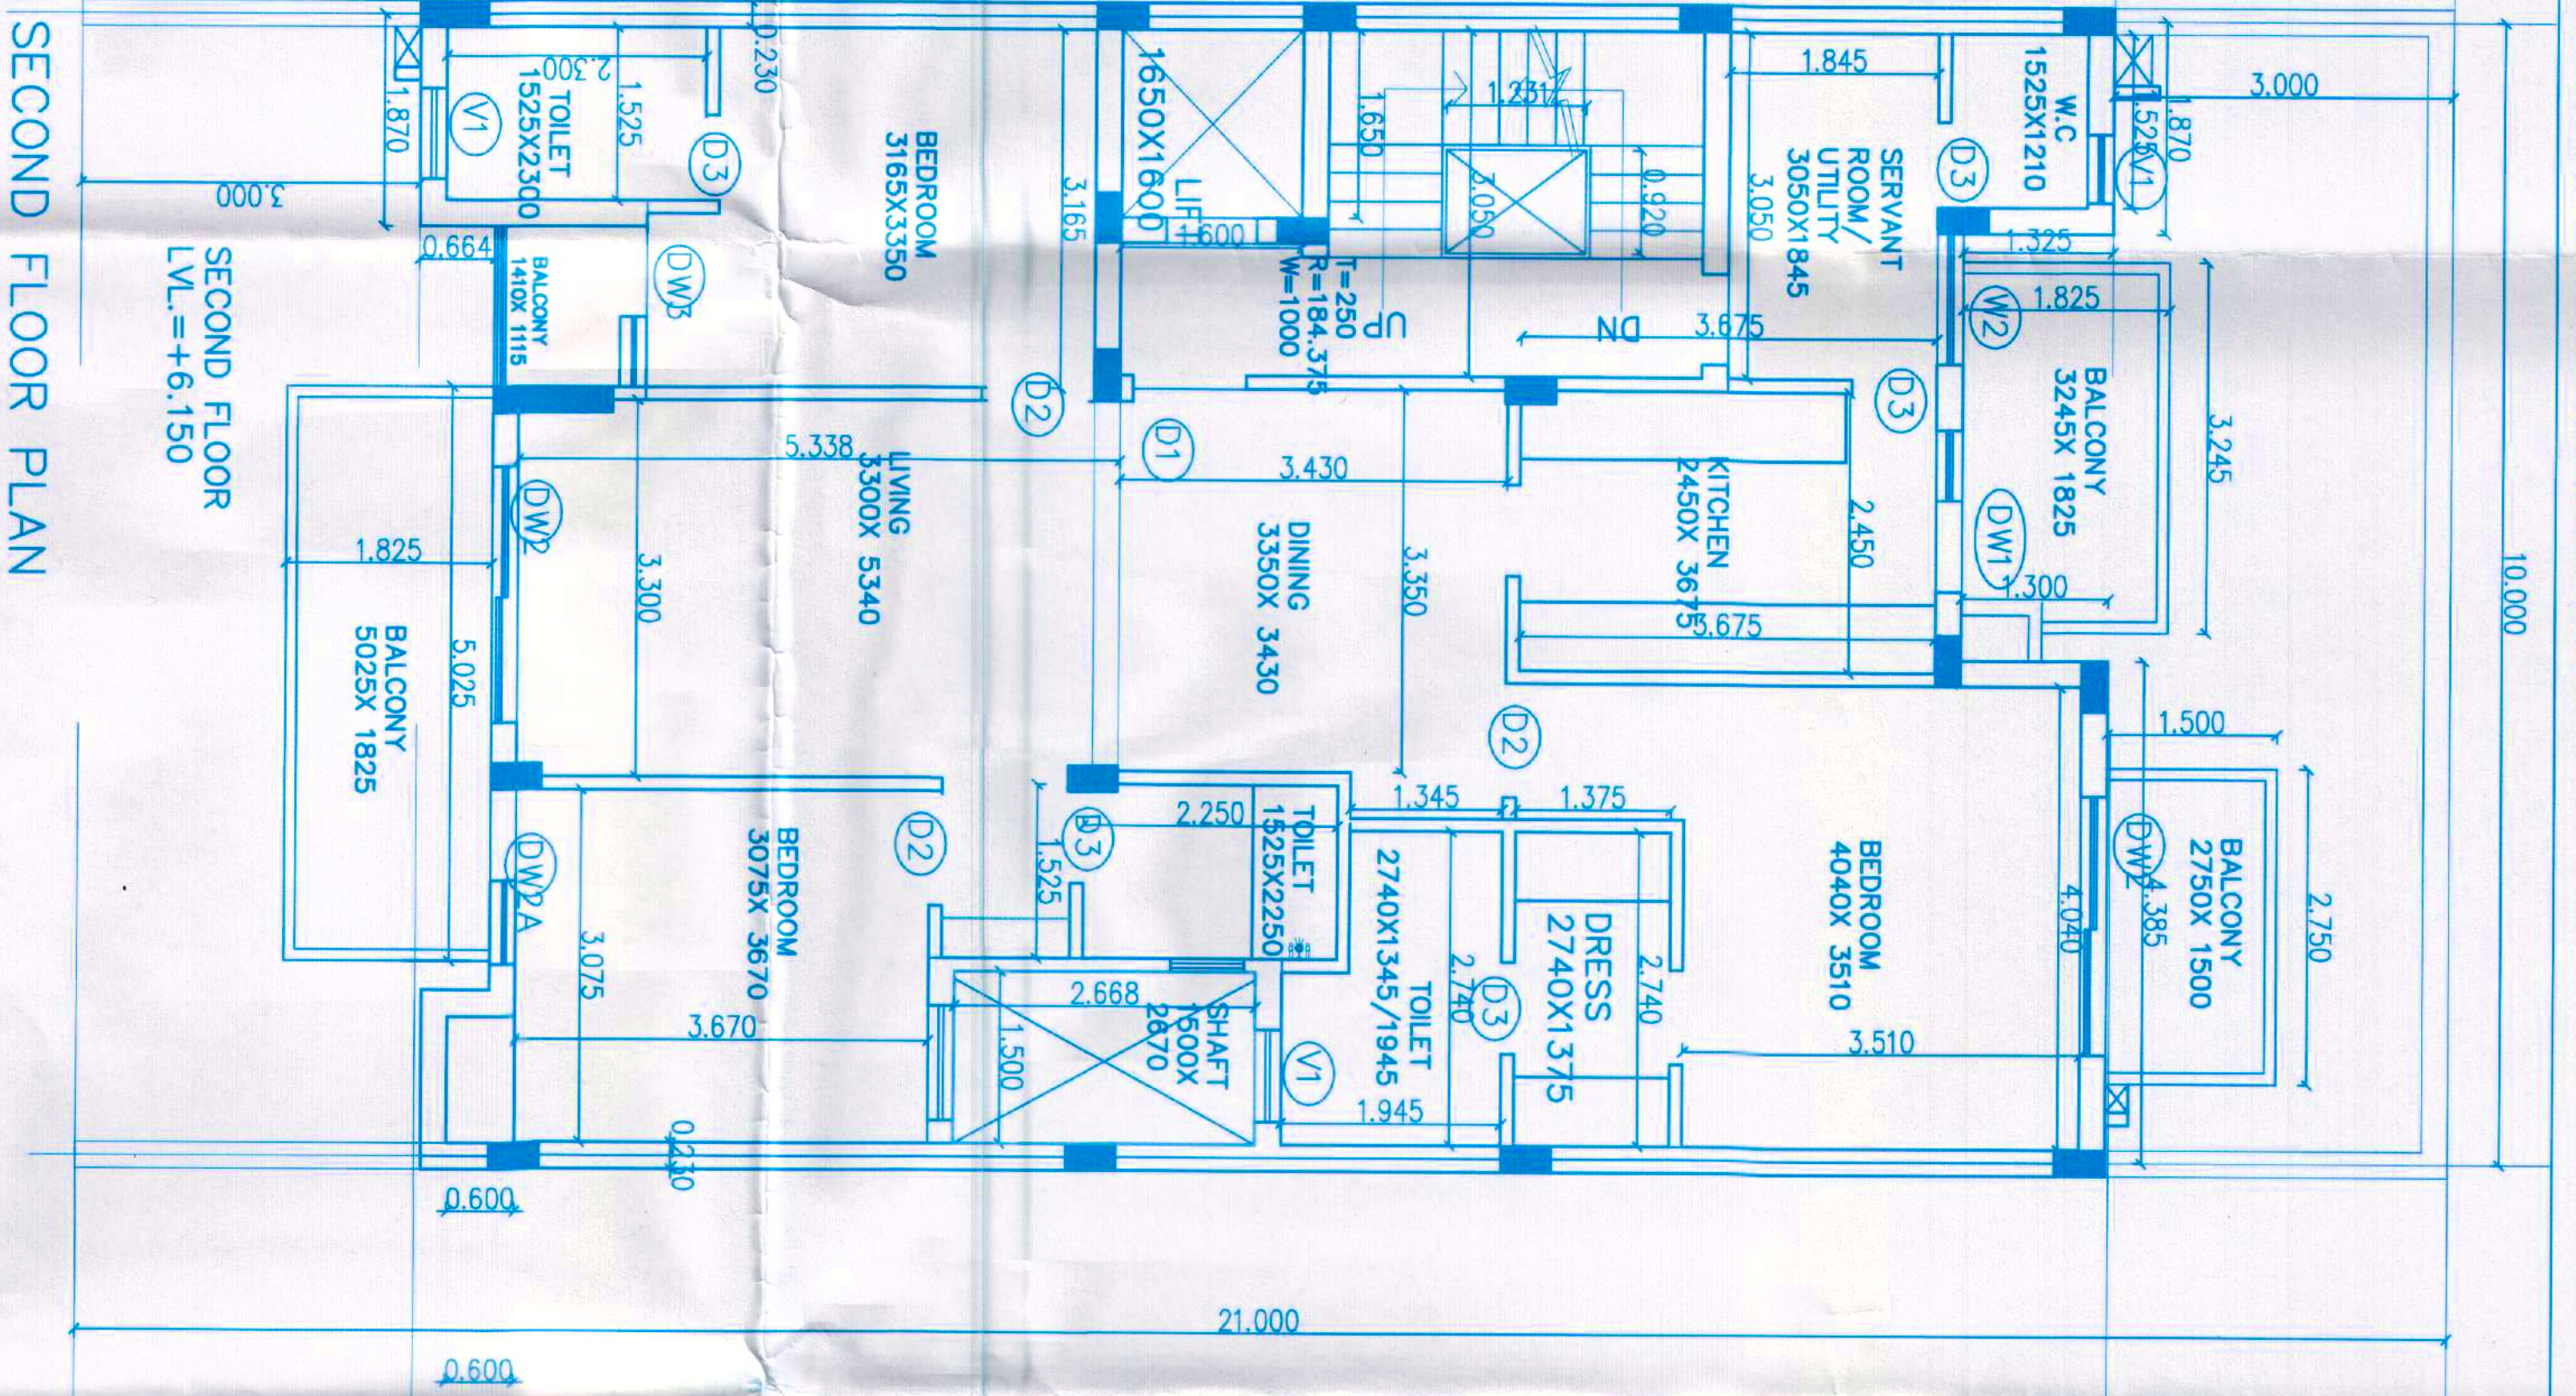
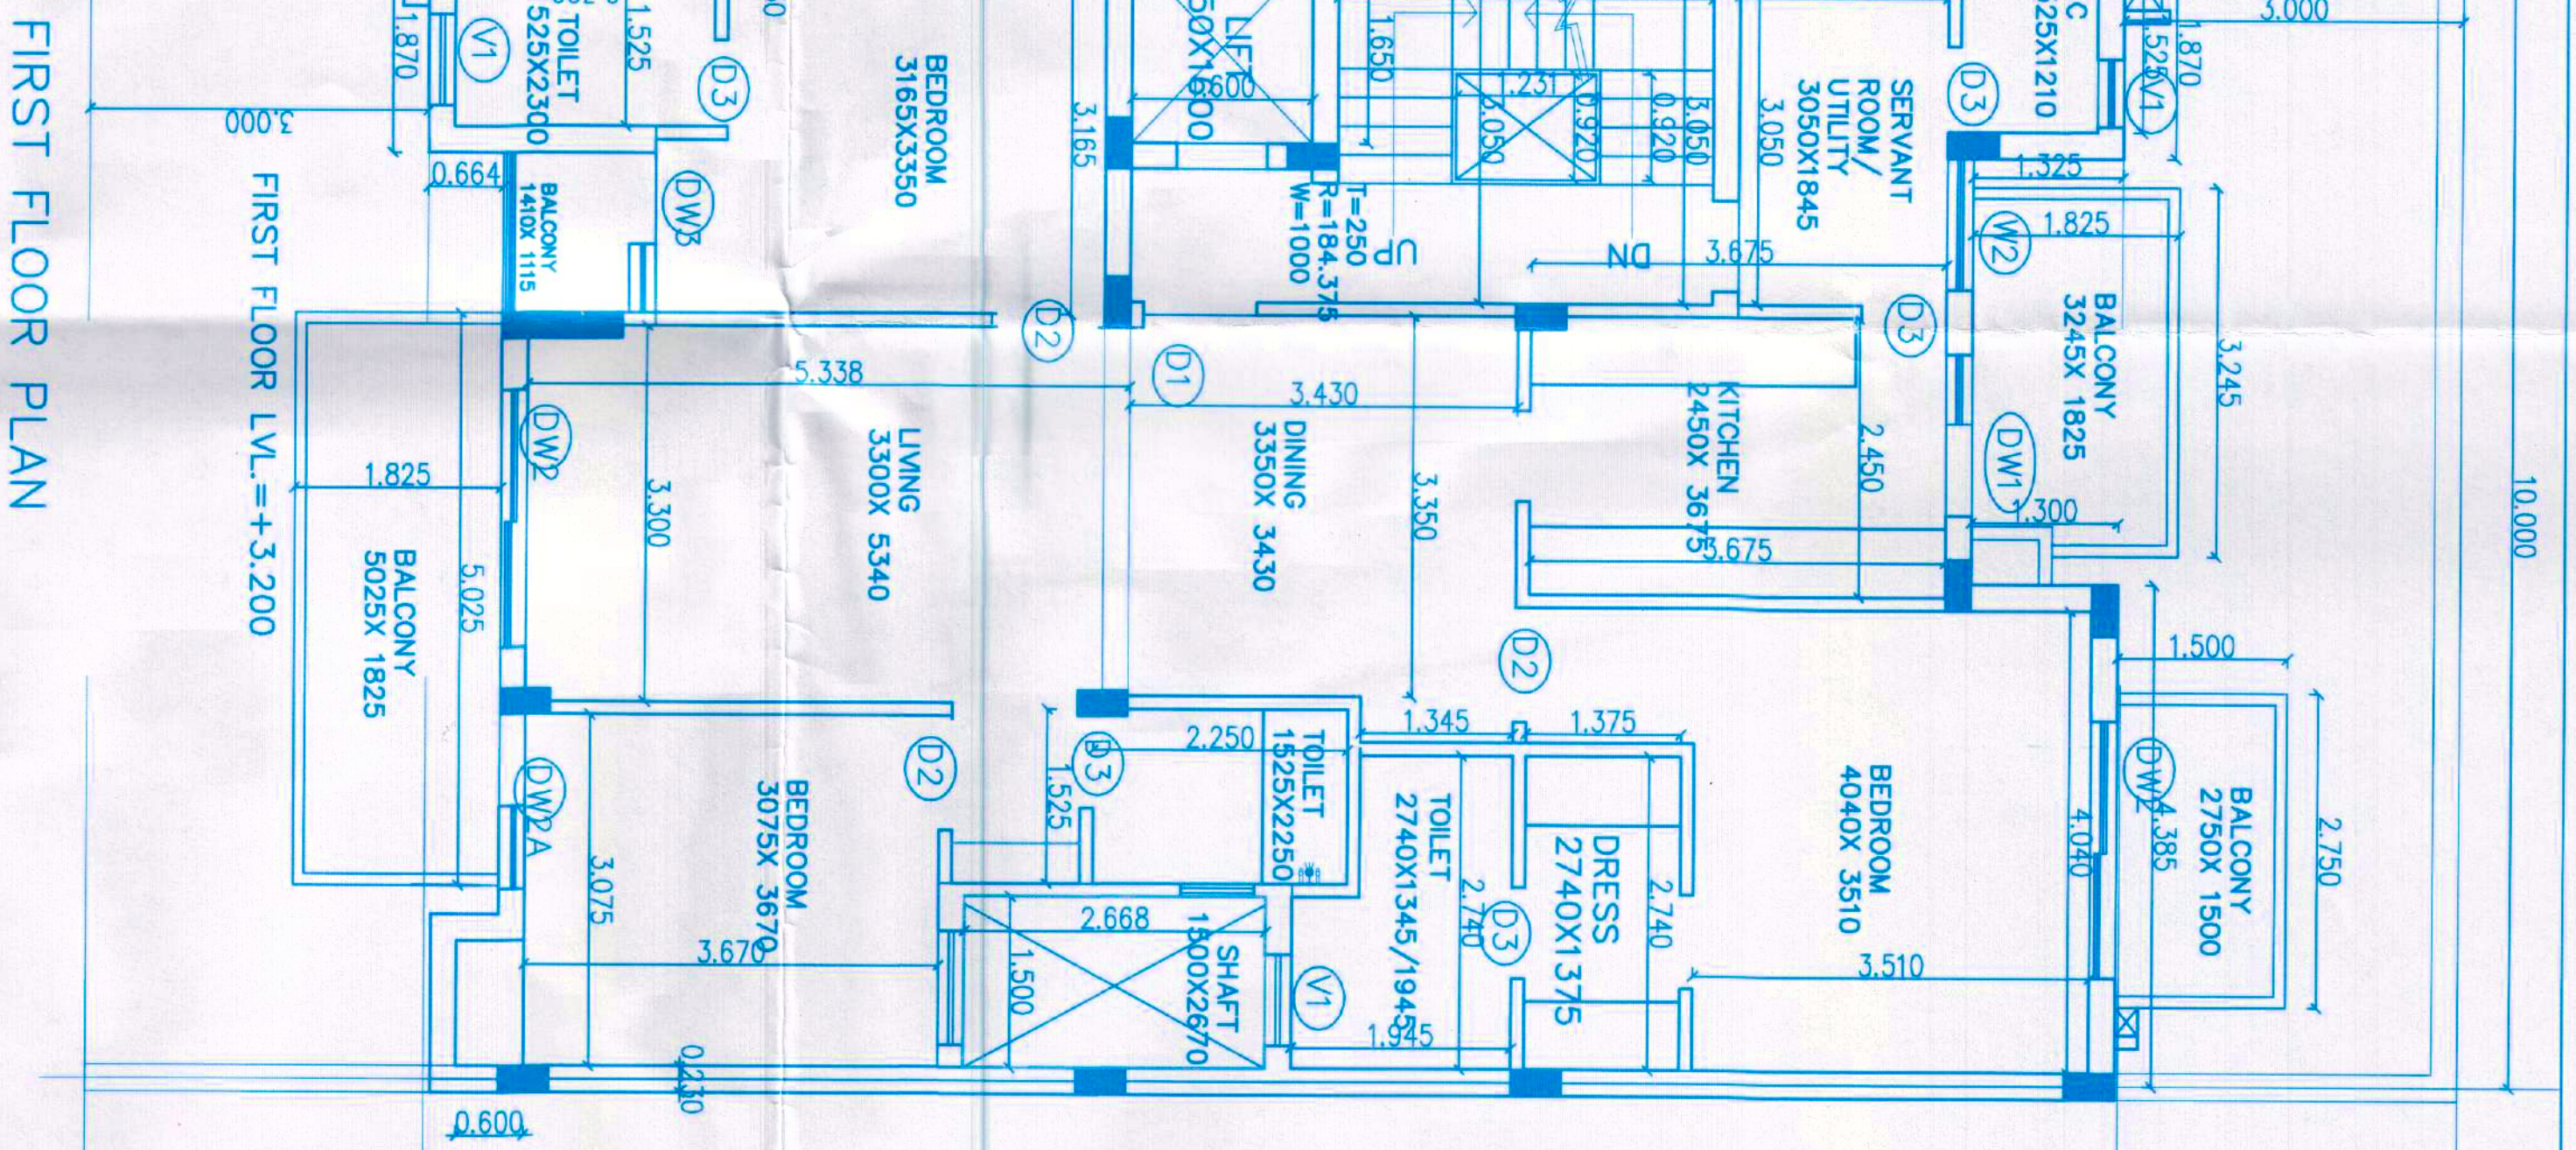


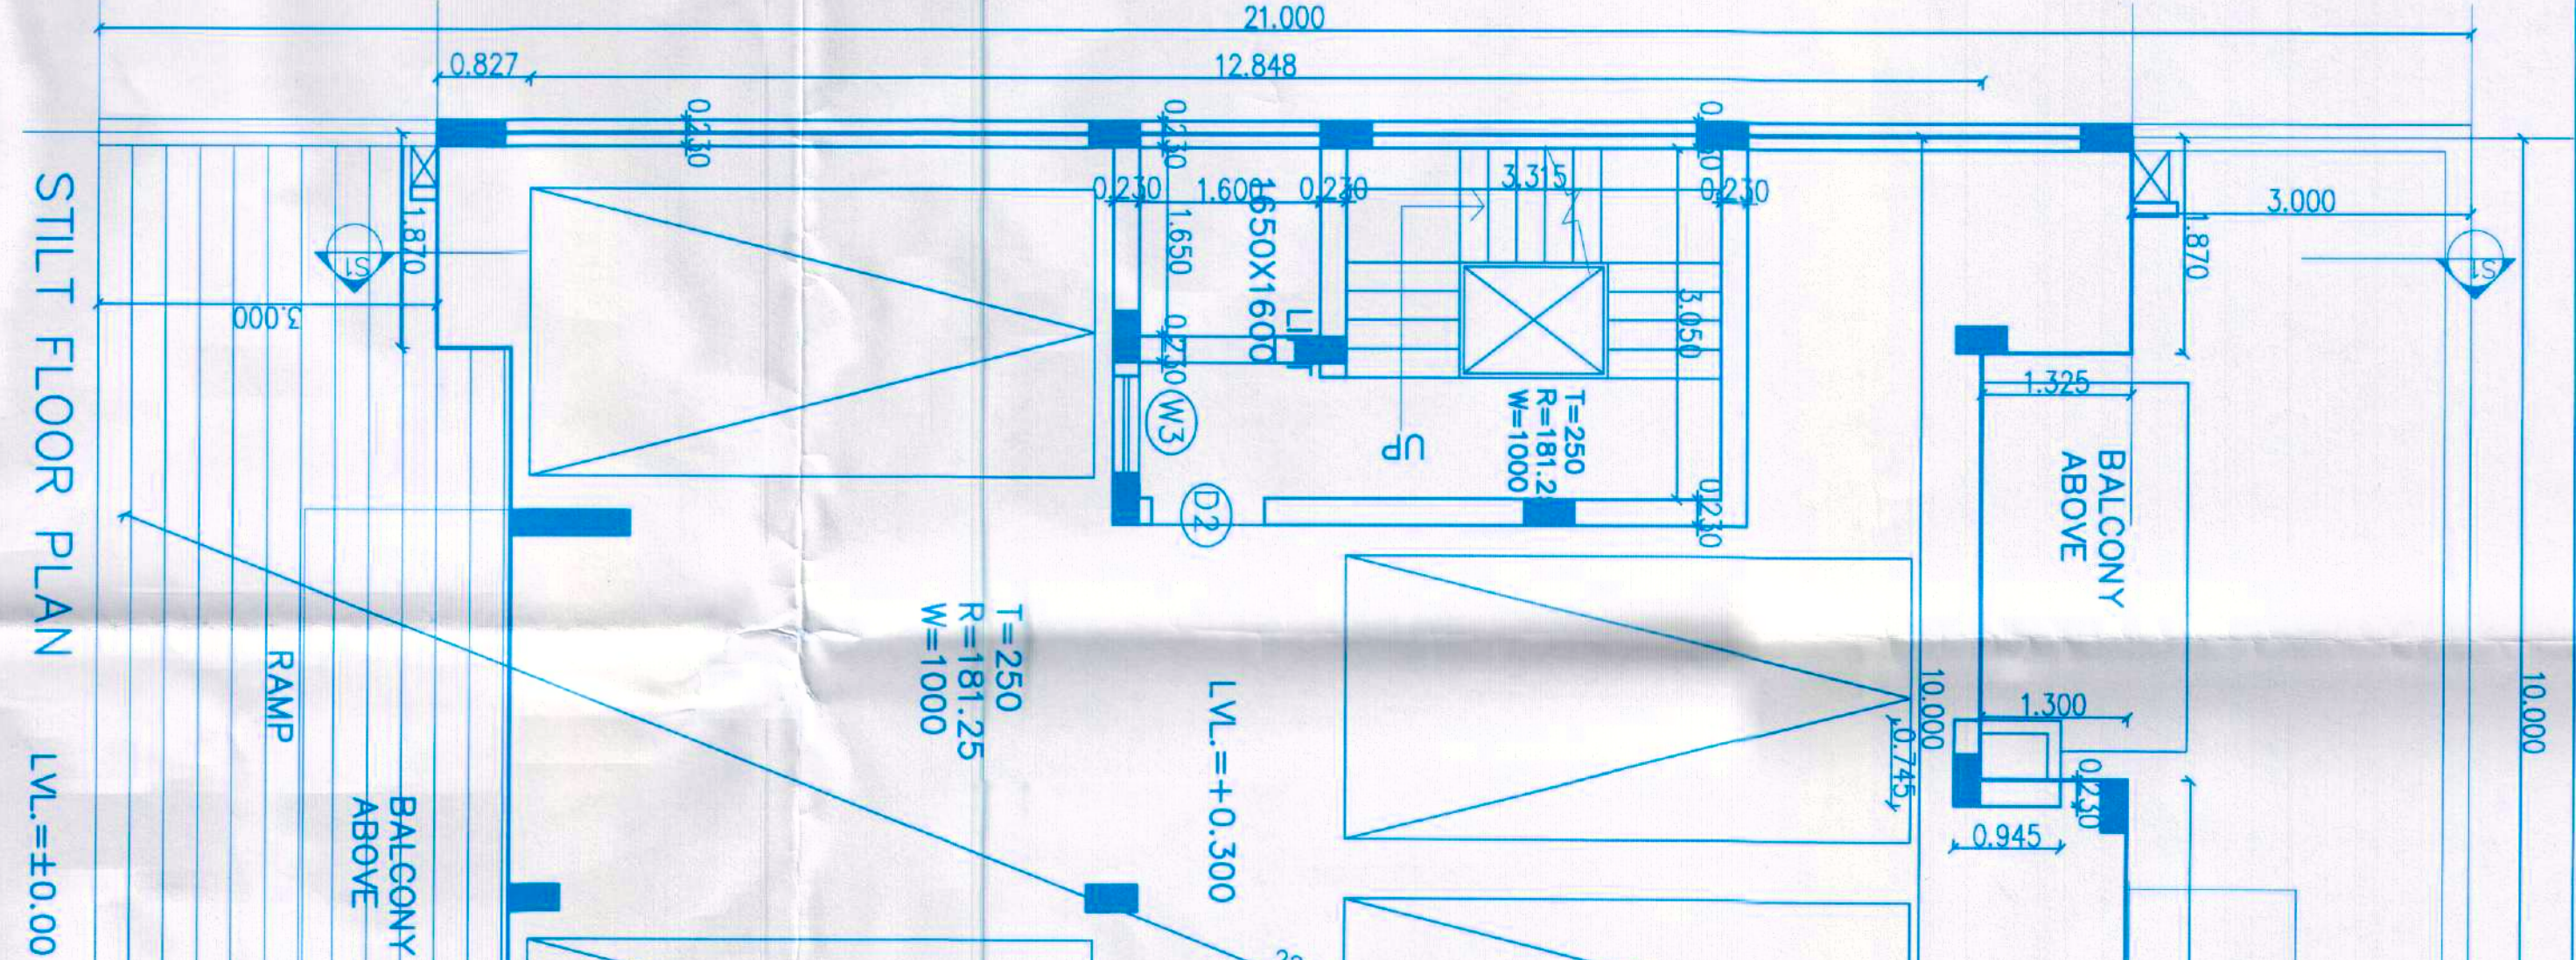

S.NO.	DESCRIPTION	AREA	UNITS
1	TOTAL FLOOR AREA	210	SQ.M.
2	TOTAL FLOOR AREA	210	SQ.M.
S.NO.	DESCRIPTION	AREA	UNITS
1	TOTAL FLOOR AREA	210	SQ.M.
2	TOTAL FLOOR AREA	210	SQ.M.
