
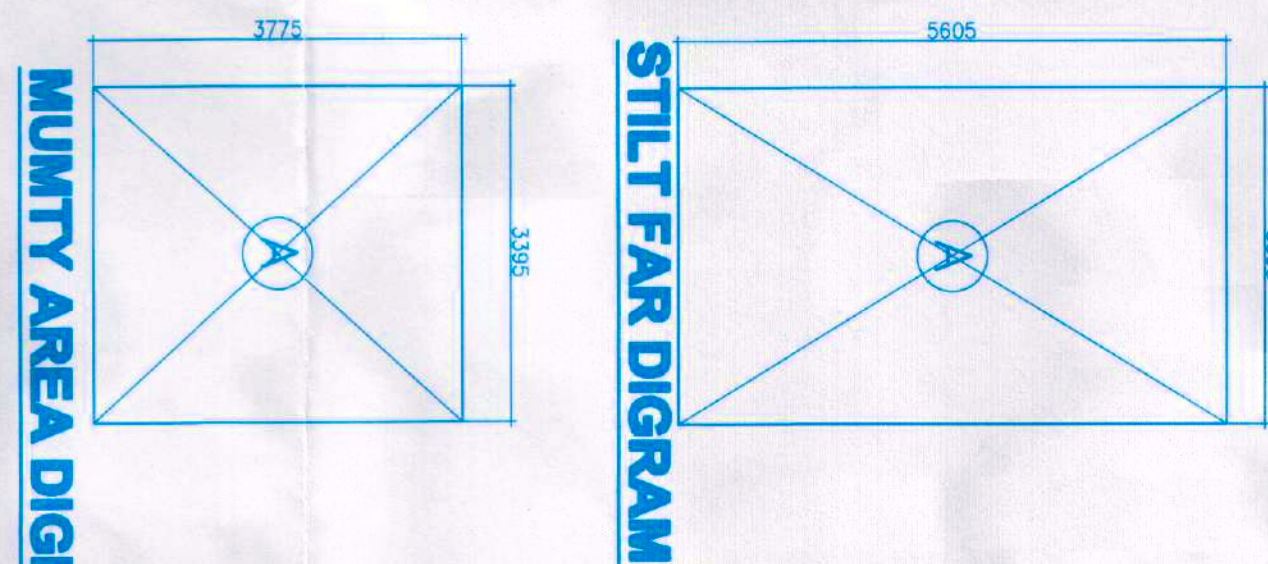
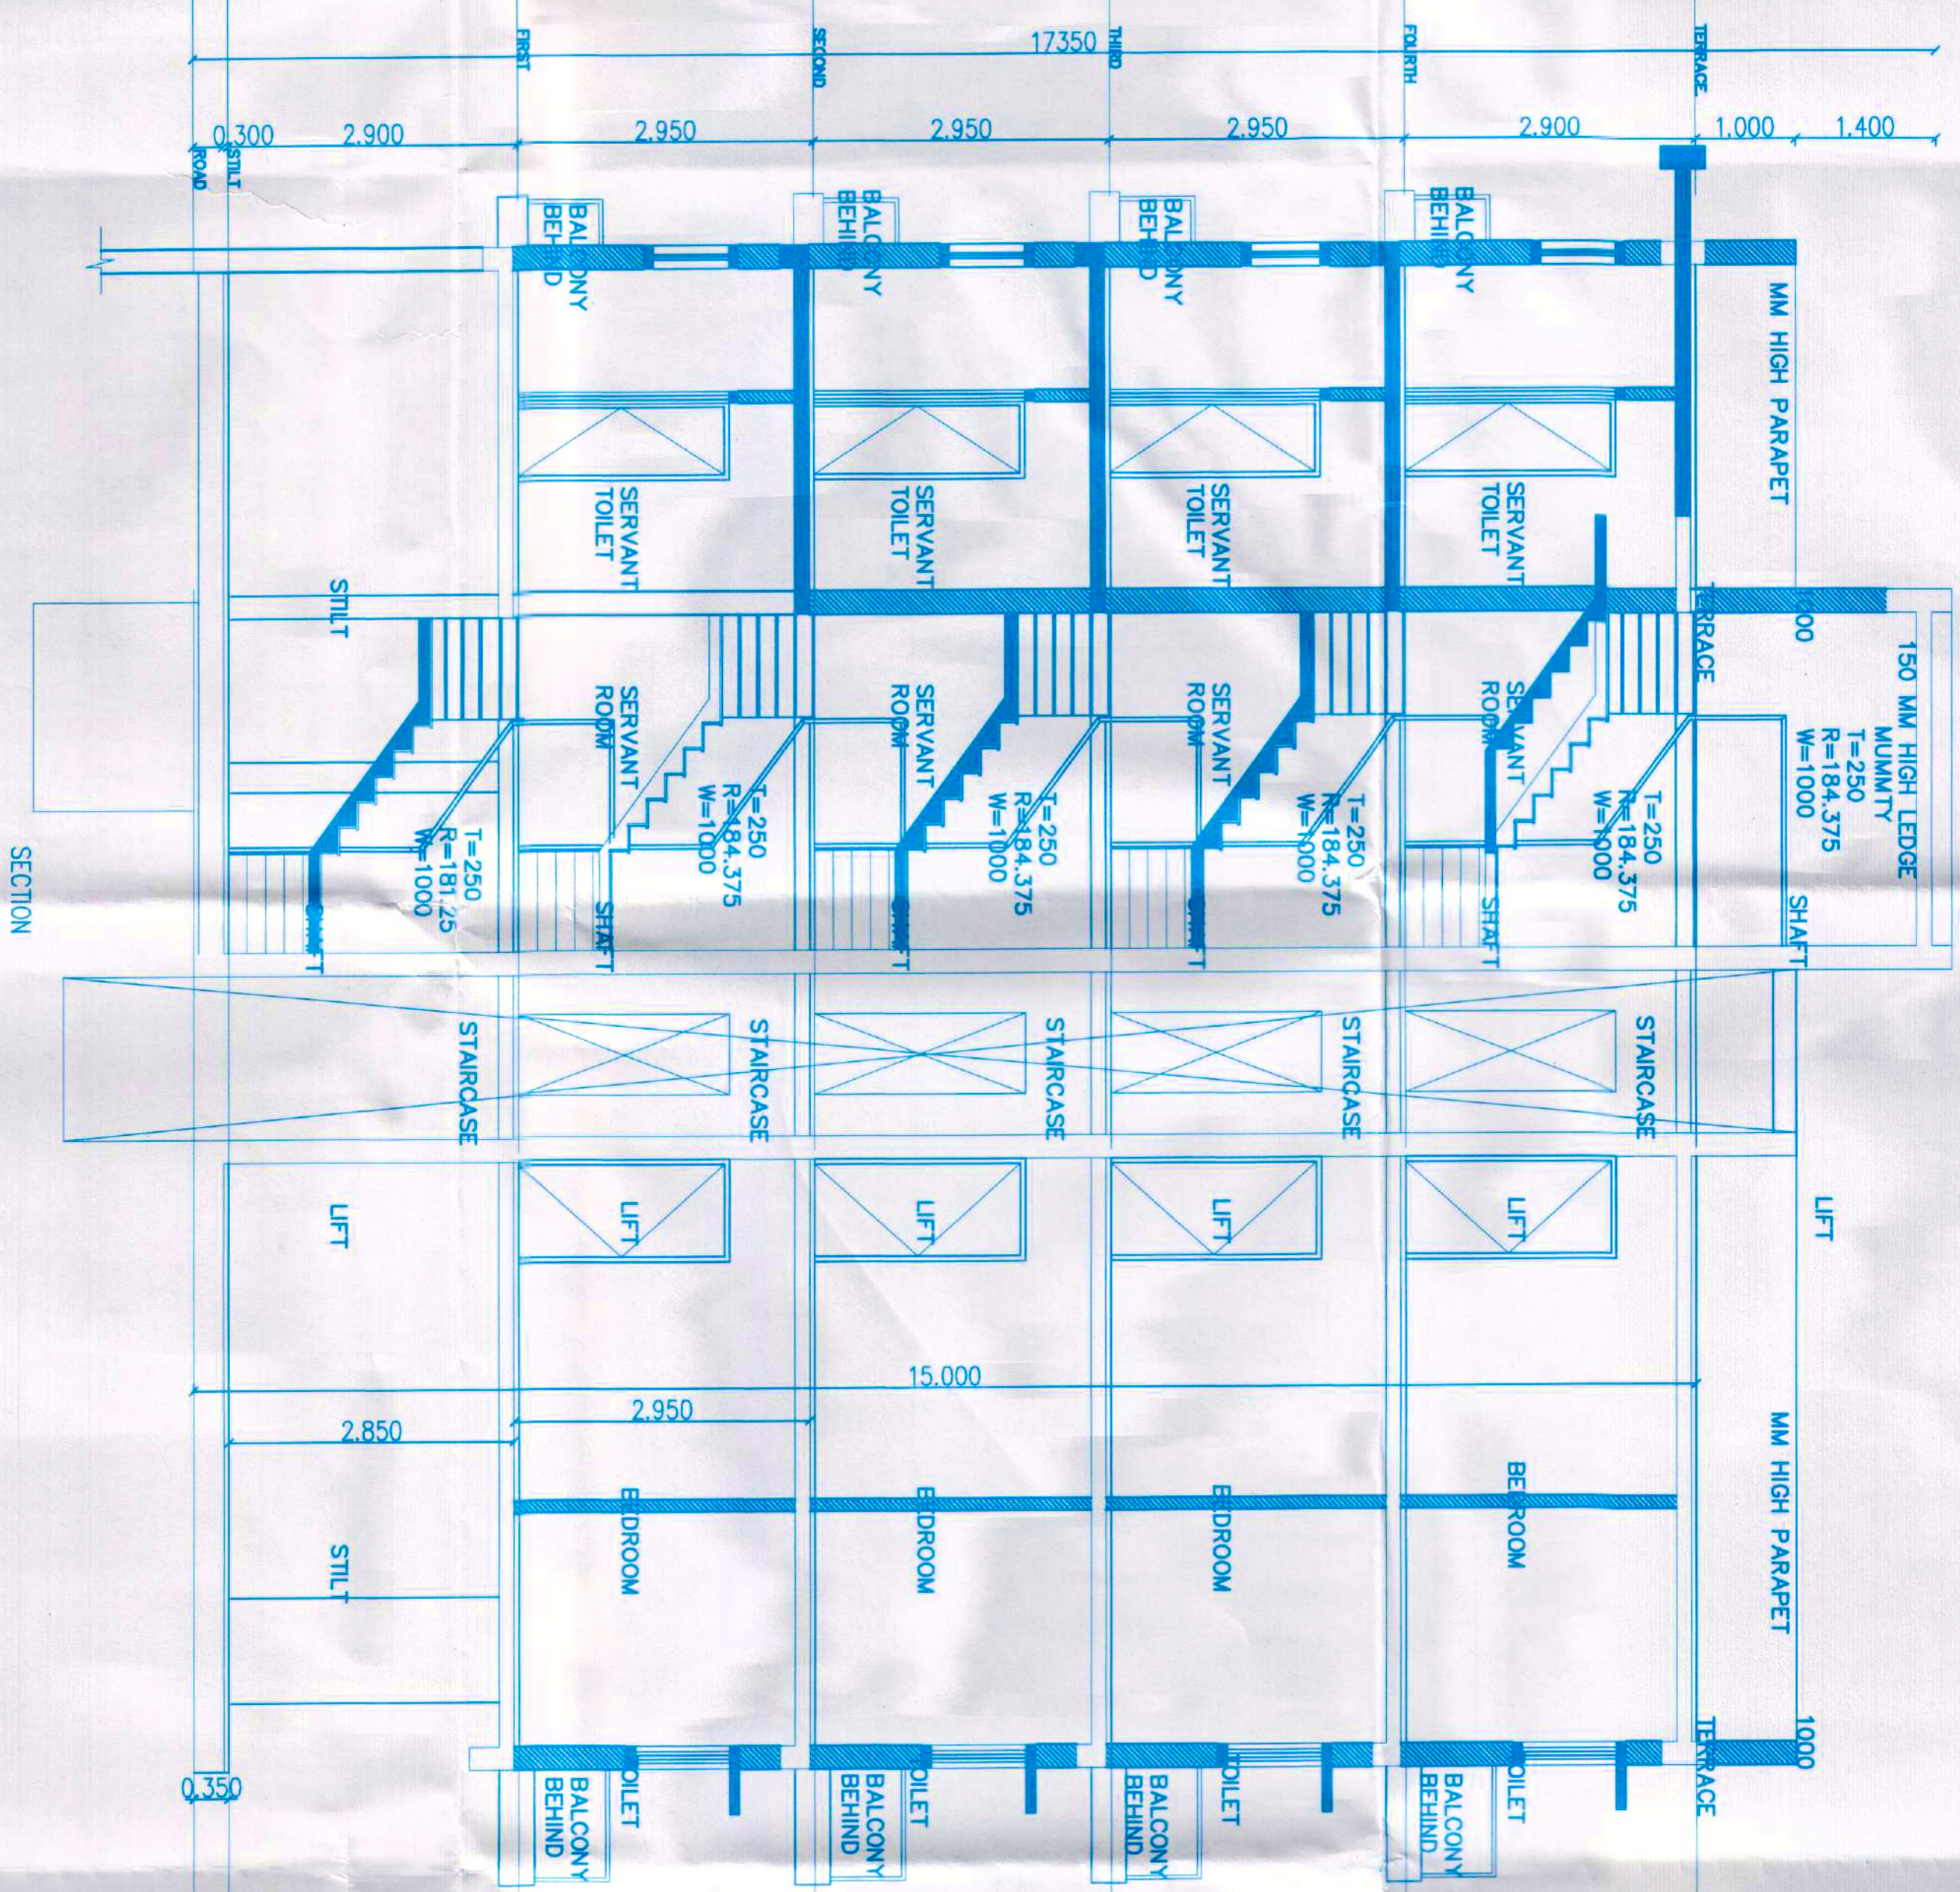
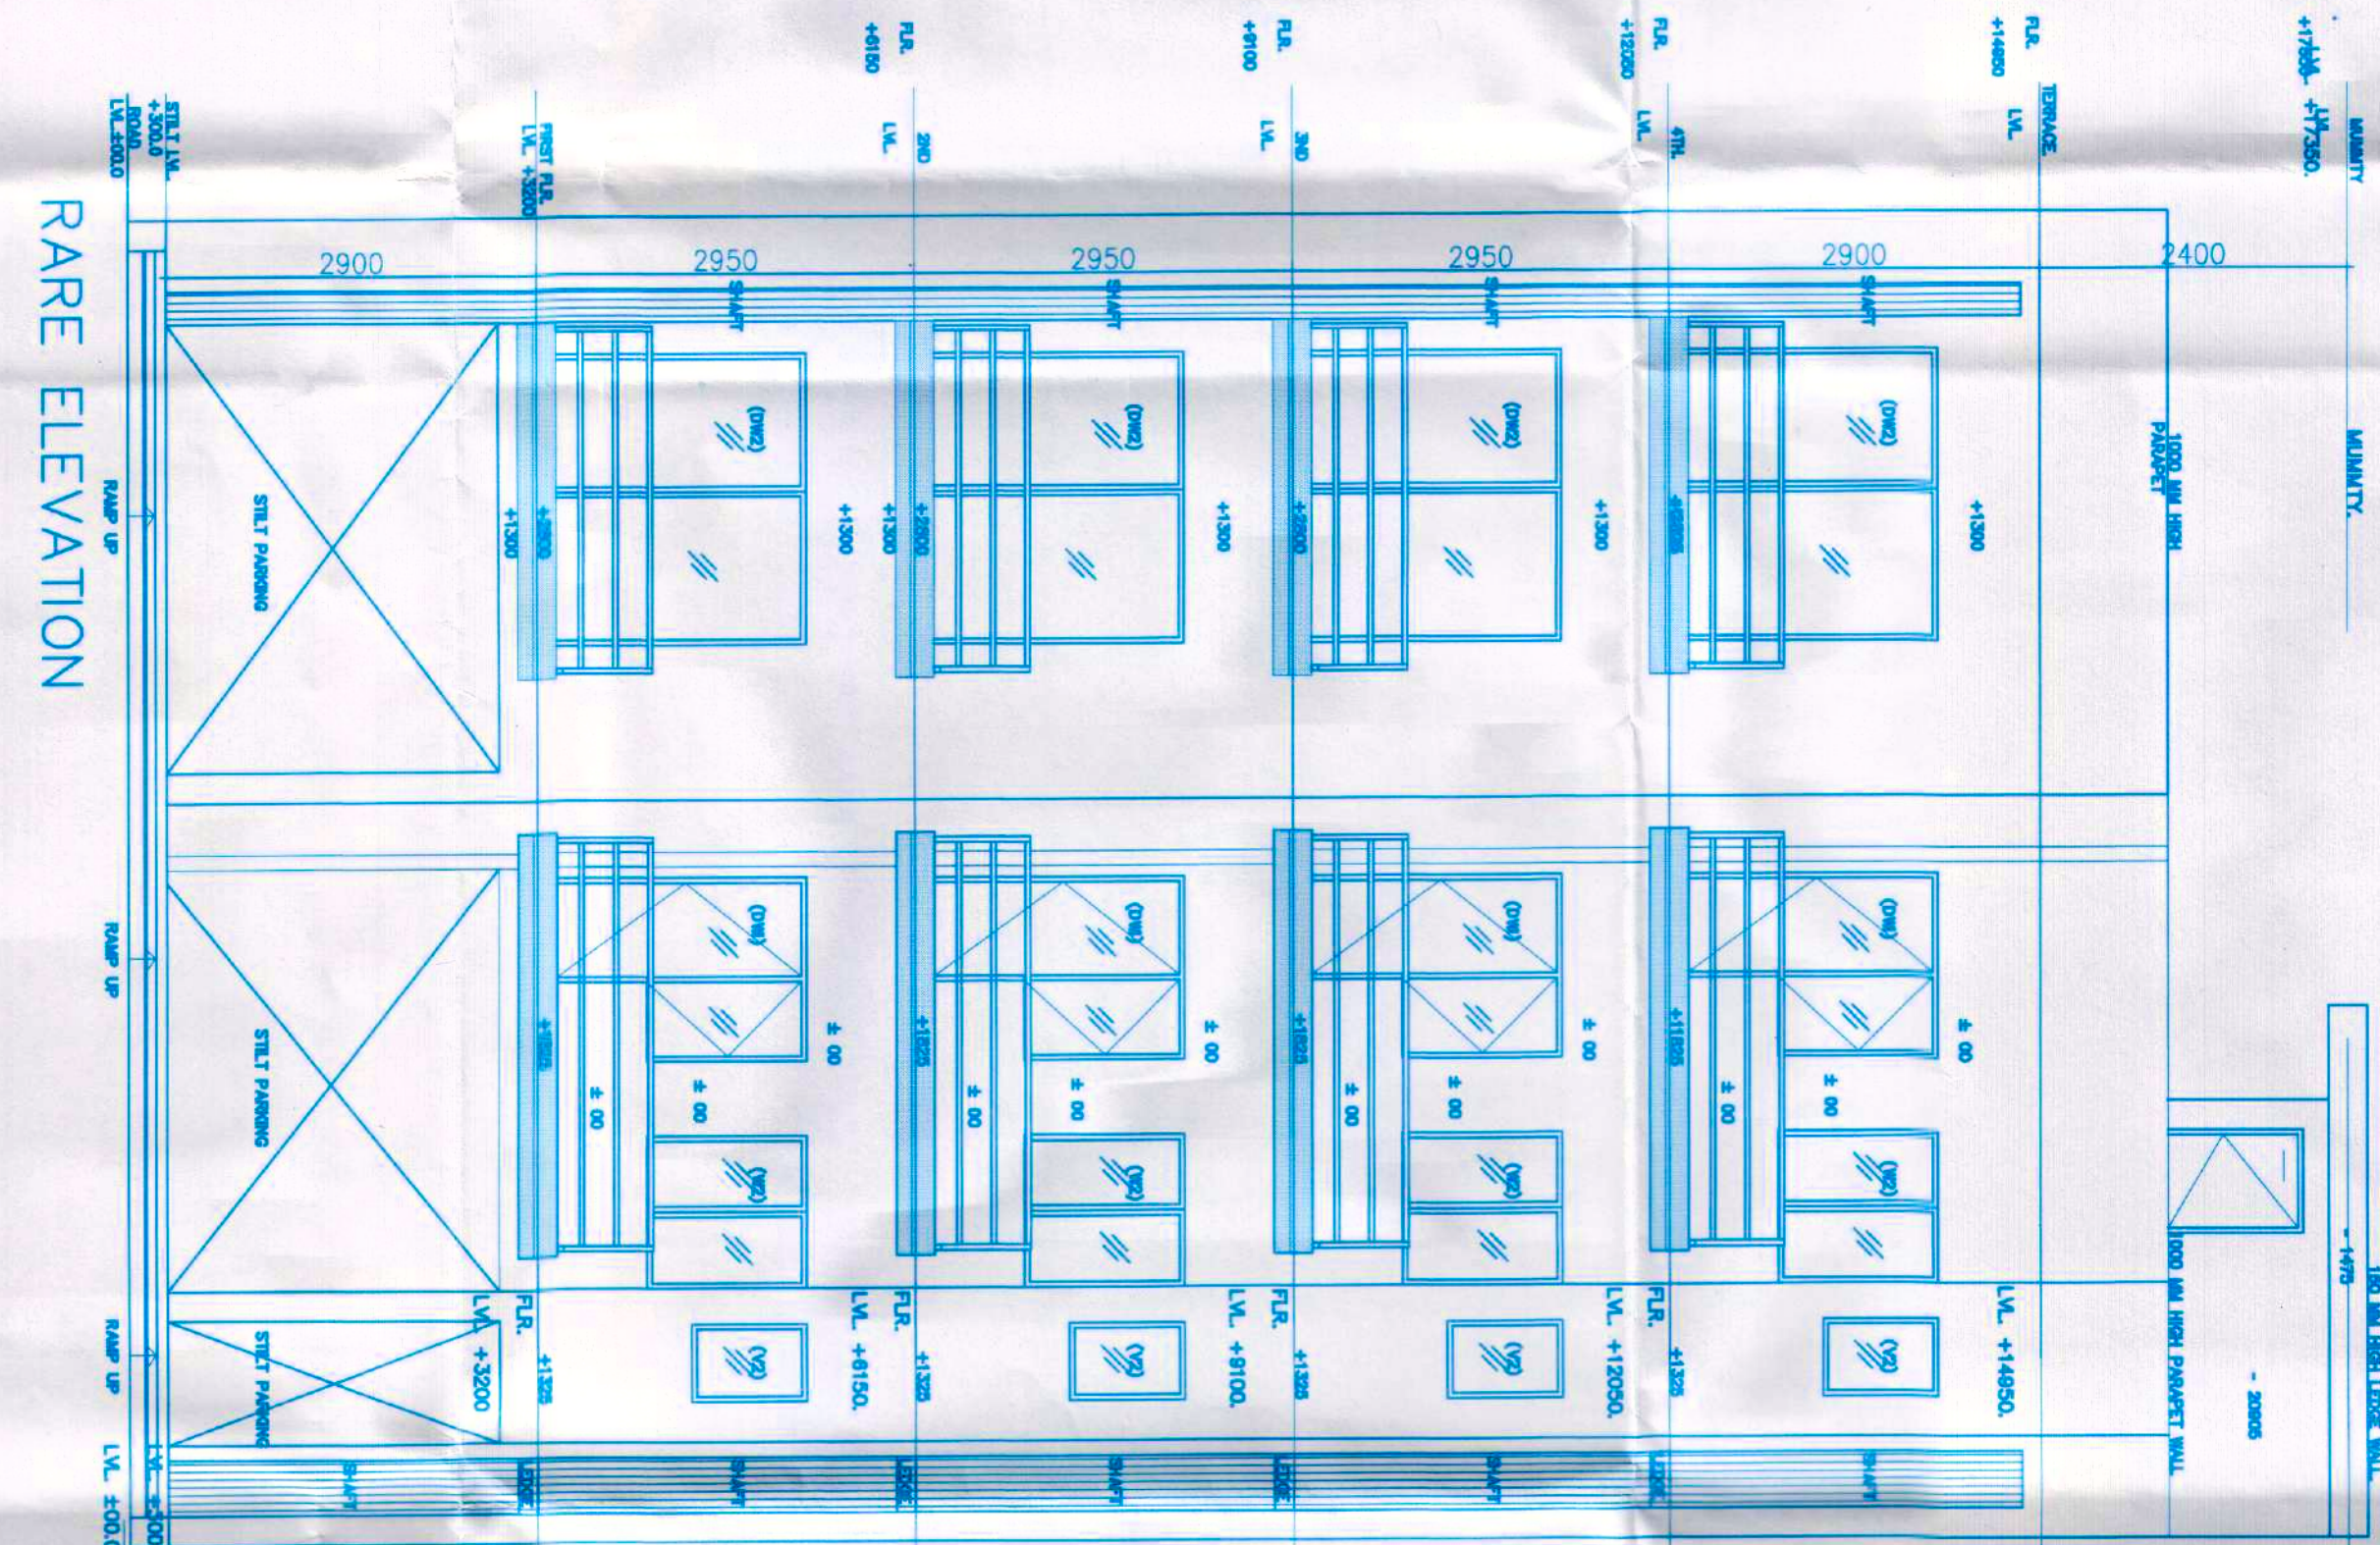


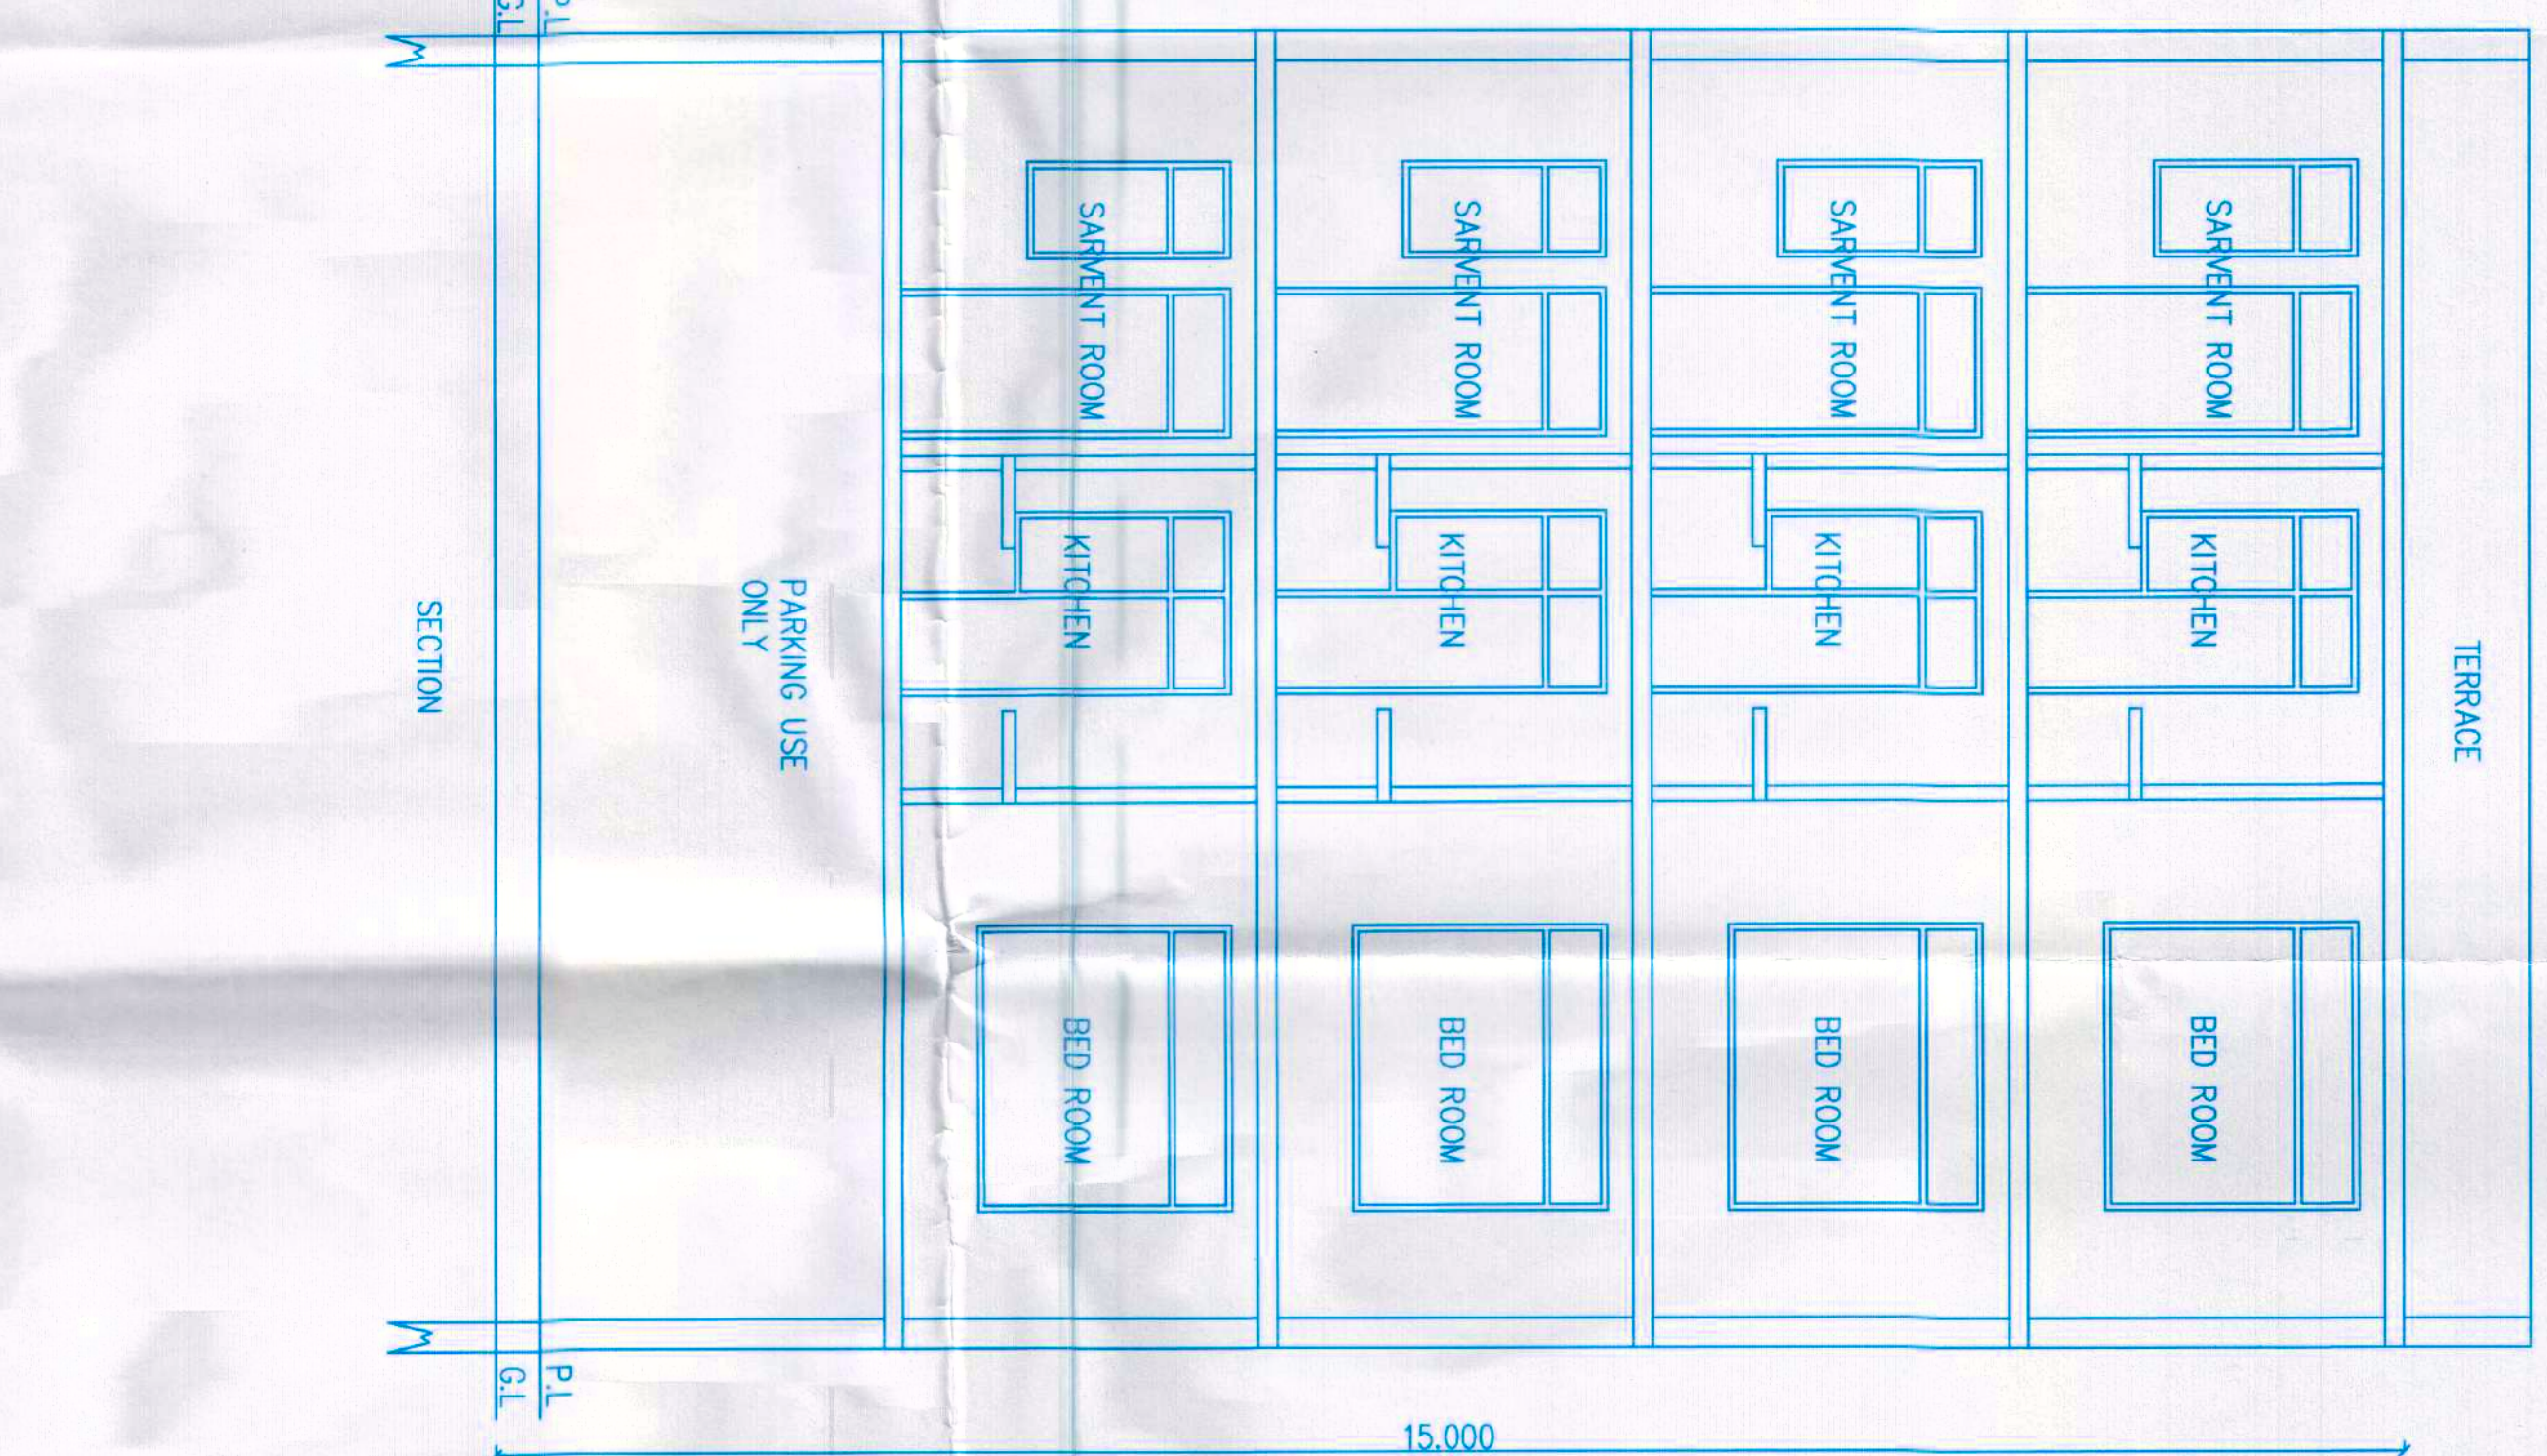

PROPOSED RESIDENTIAL INDEPENDENT FLOOR PLAN OF PLOT NO. D-220 (T1 CATEGORY, SEC-108 IN THE LICENSE RESIDENTIAL PLOTTED COLONY NAMED WESTERLIES LOCATED IN REVENU ESTATE OF VILLAGE DHARAMPUR SECTOR 108 GURGAON BEING DEVELOPED BY EXPERION DEVELOPERS PRIVATE LTD.

EXPERION DEVELOPERS PRIVATE LTD.
FIRST INDIA PLACE, 1ST FLOOR, BLOCK-B,
SUSHANT LOK-1, MG ROAD, GURGAON,
HARYANA-122002.

SITE PLAN, STILT, TYPICAL (1ST, 2ND, 3RD, 4TH FLOOR), TERRACE & MUMTLY LVL PLANS, ELEVATIONS, SECTIONS & AREA CALC

IGN



Handwritten signature
Gurdeep Singh Malhi
 Structural Consultant
 BE Co
 Regd No 952
 Group No 5, F Floor Gurda Complex
 HUDA Office Sec-14 Gurgaon

DRG.NO.	SB/A/02	 NORTH
DATE	08.11.19	
SCALE	1 : 100	