






 Architect (HQ)
 Member Secretary B.P.C.
 Chairman B.P.C.
 C.I.P. Chairman B.P.C.

 (RAM AVTAR B.S.C.) A.D.

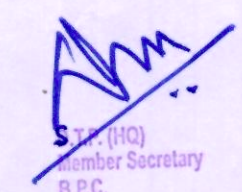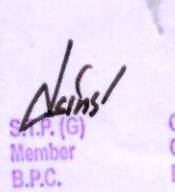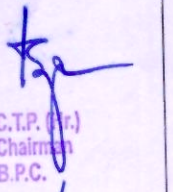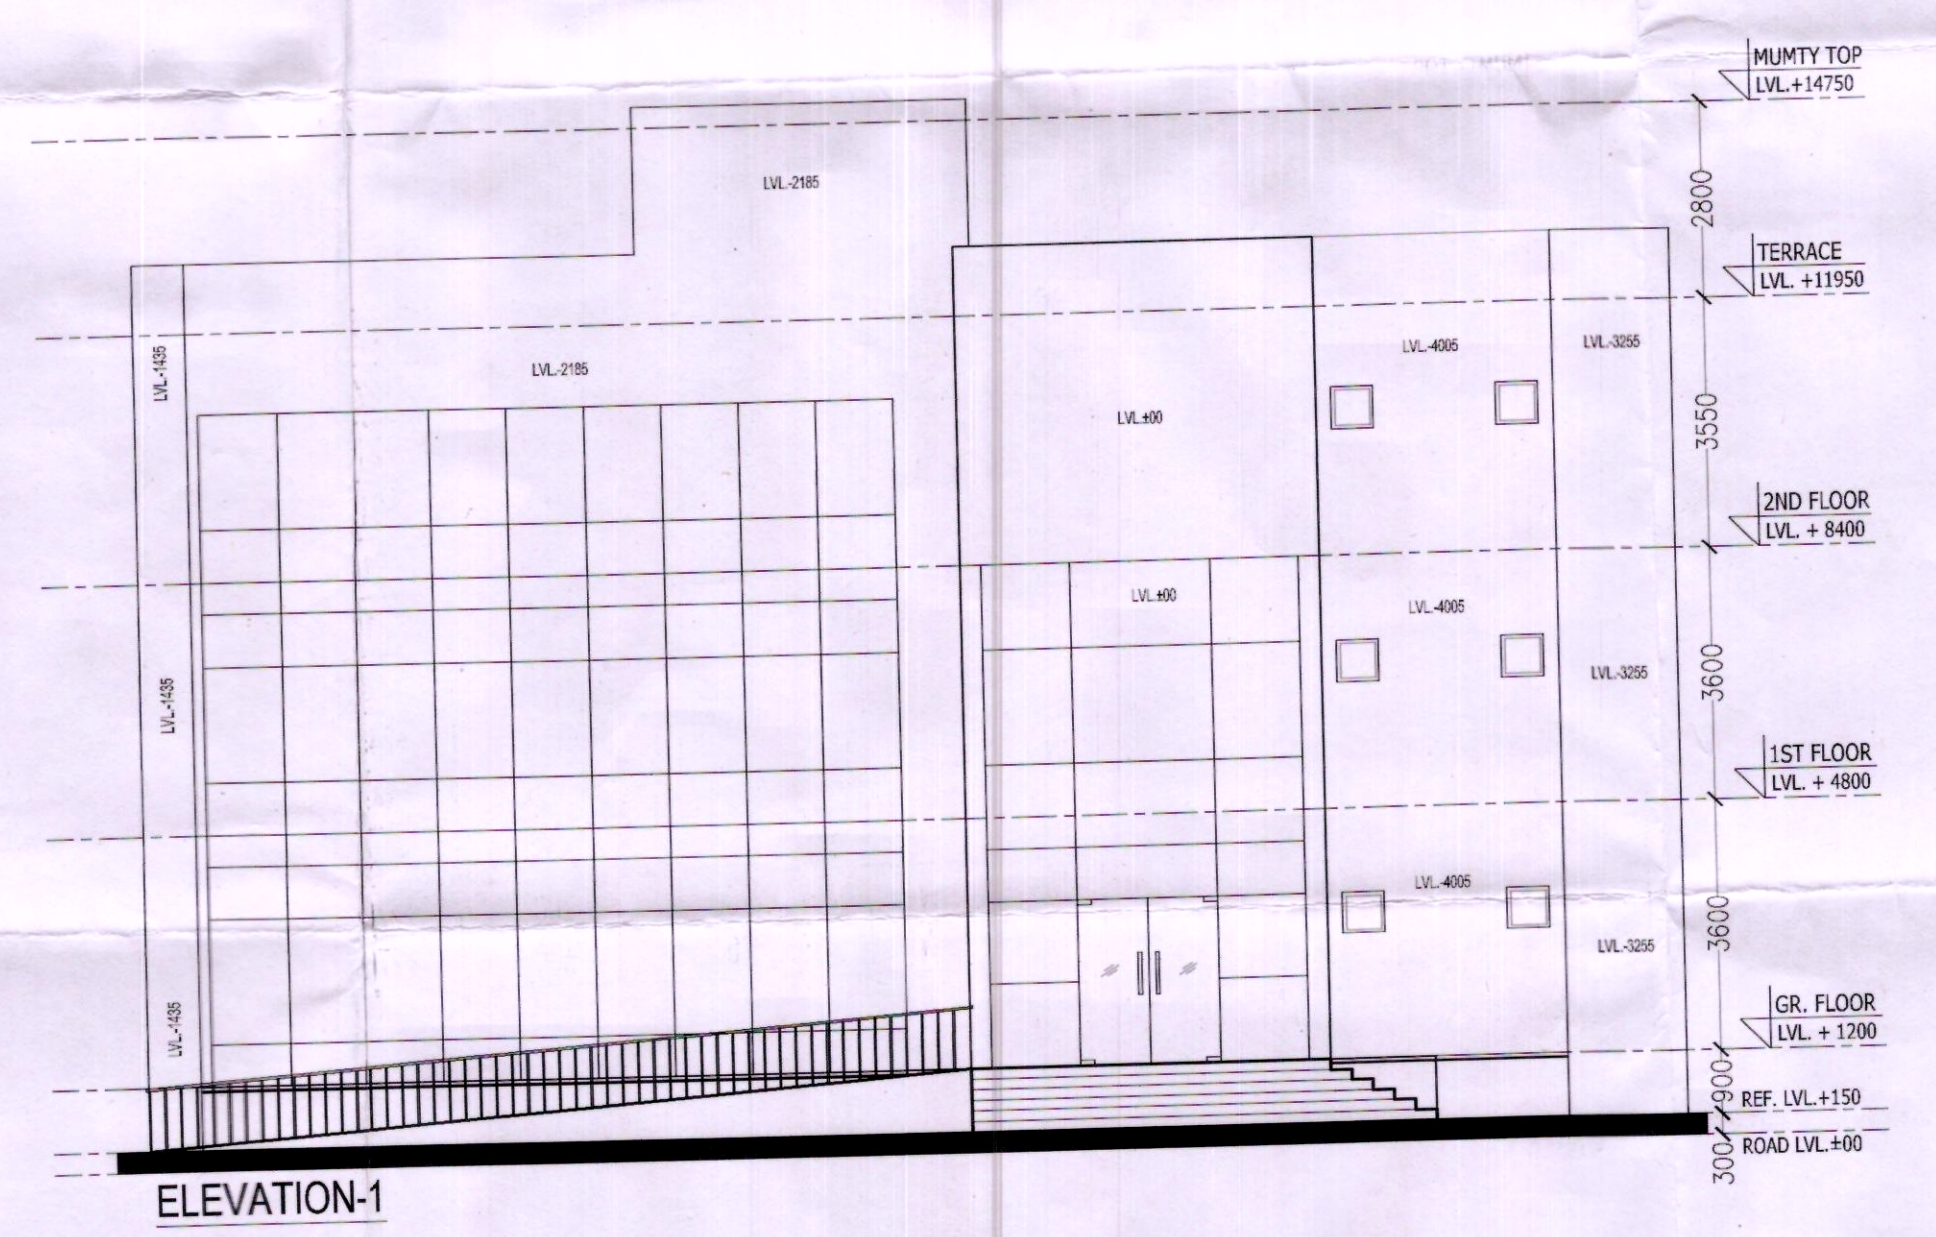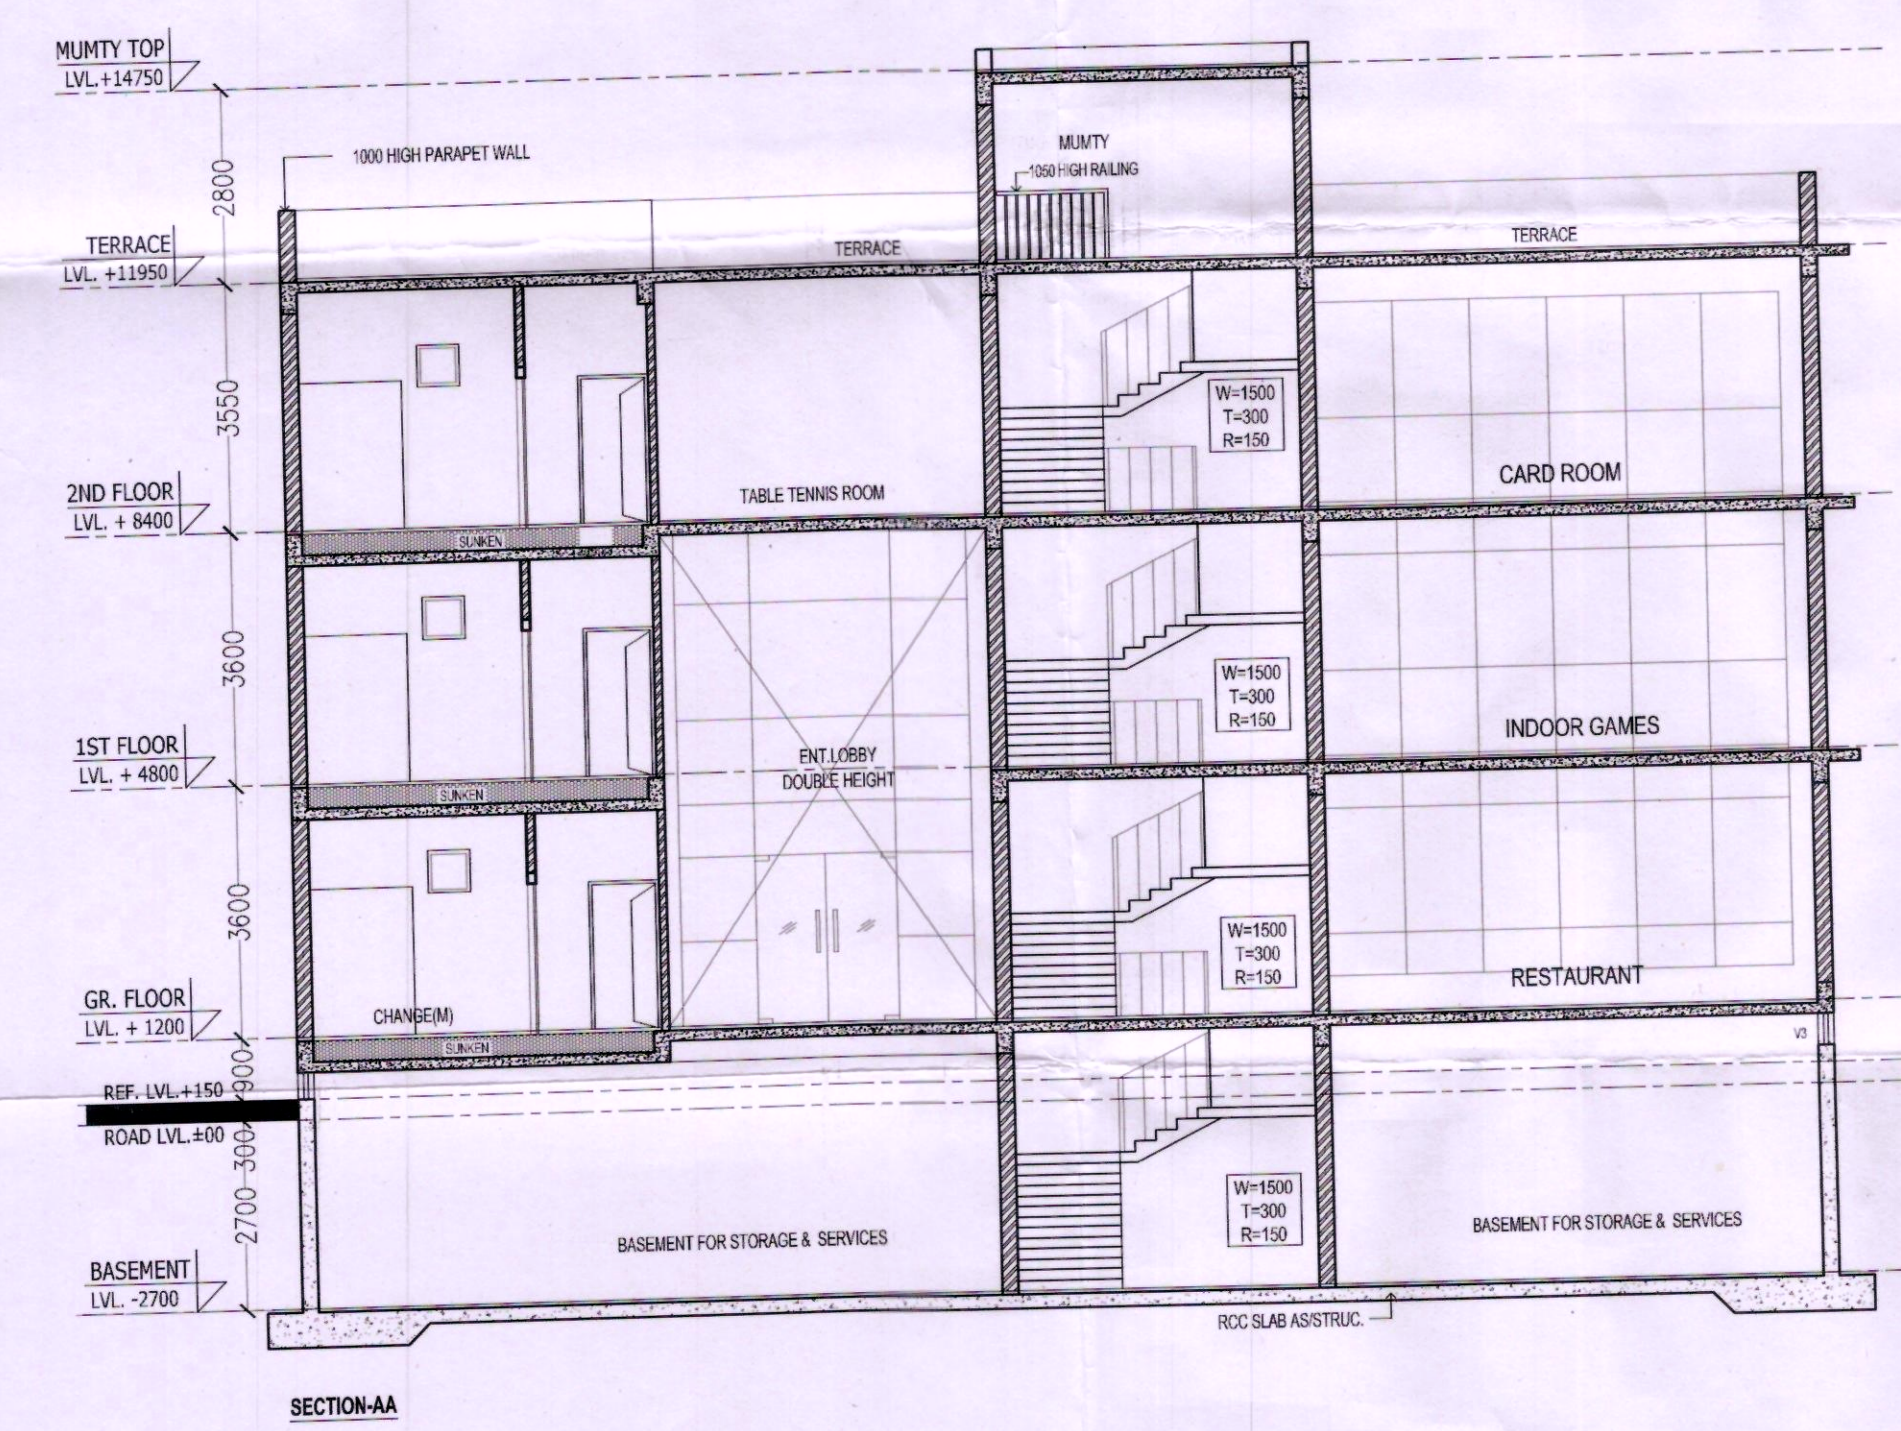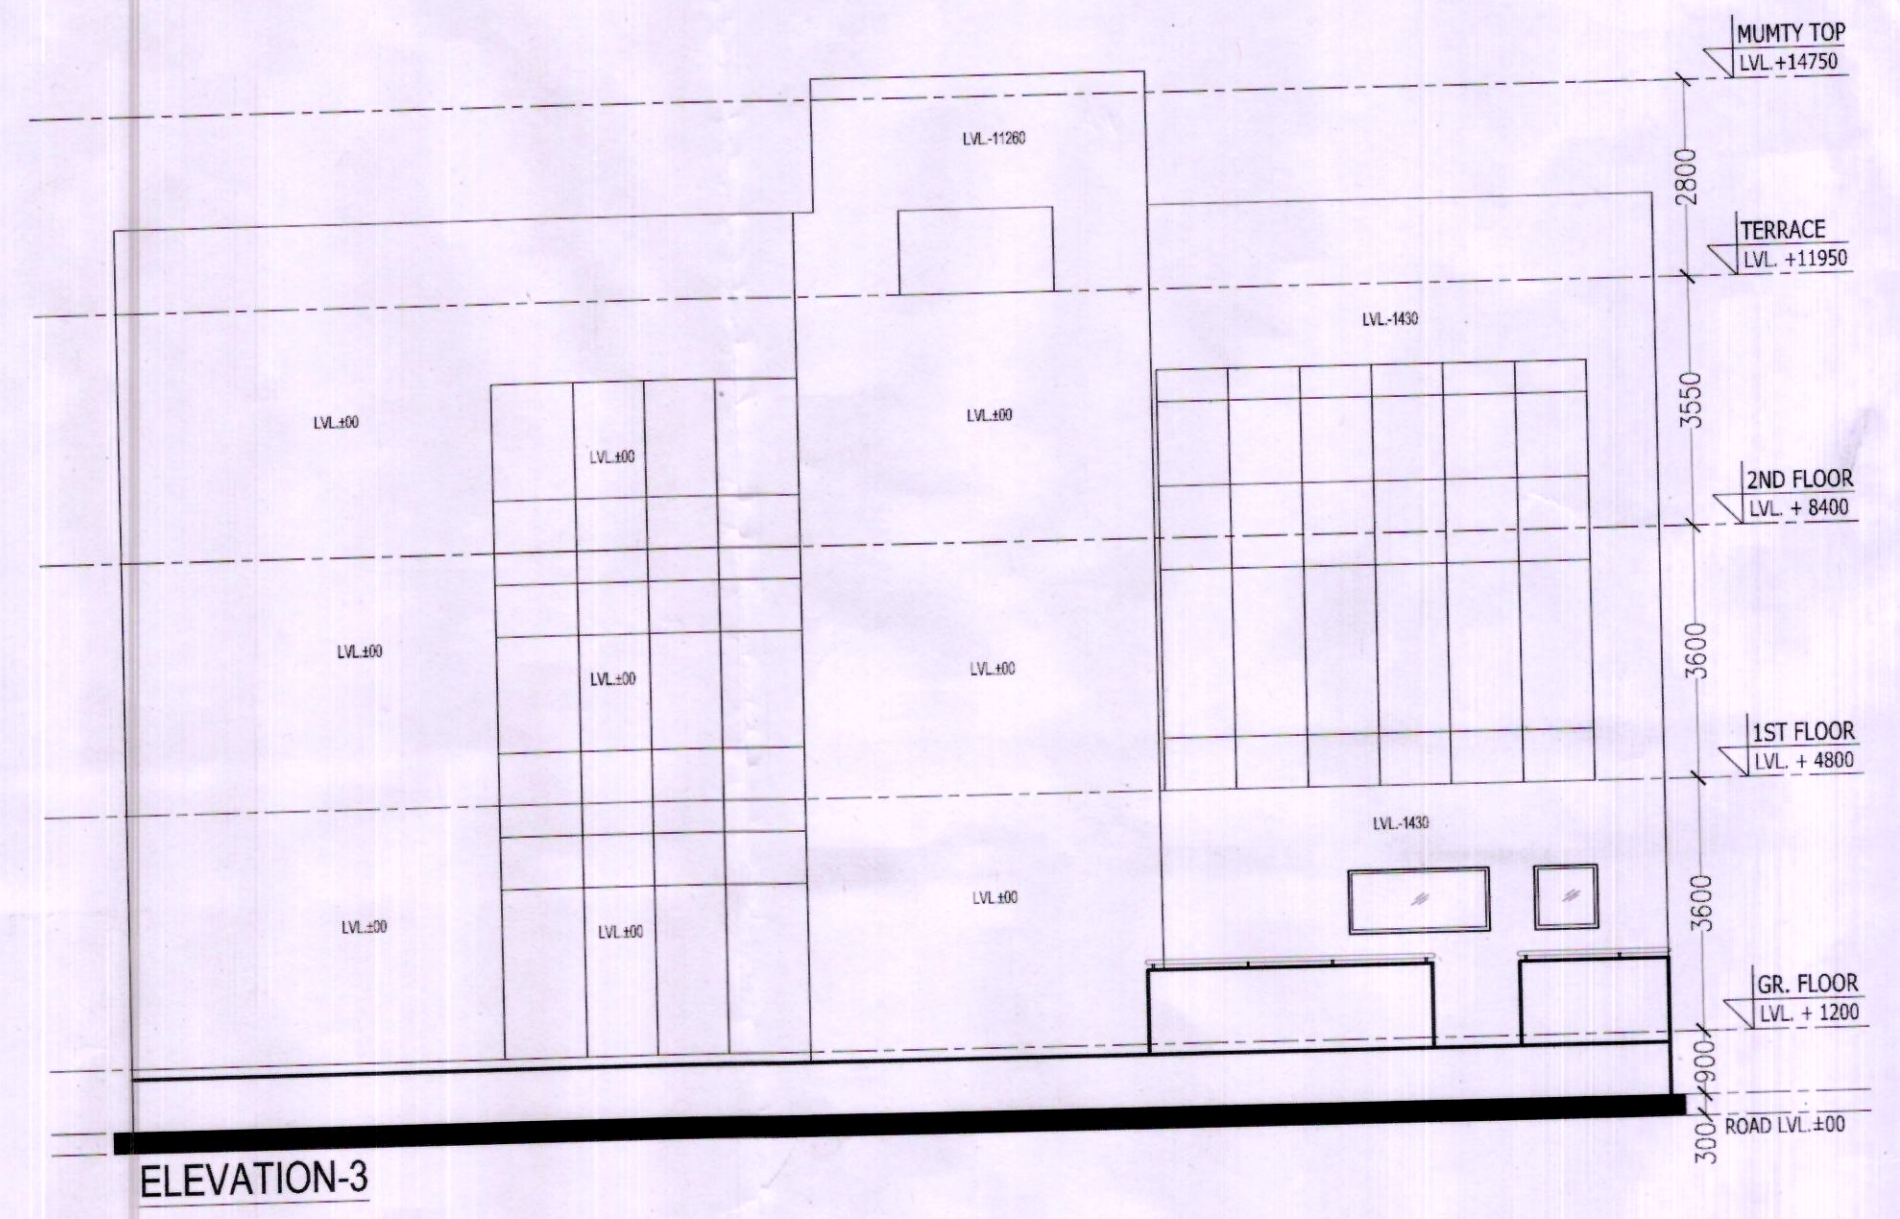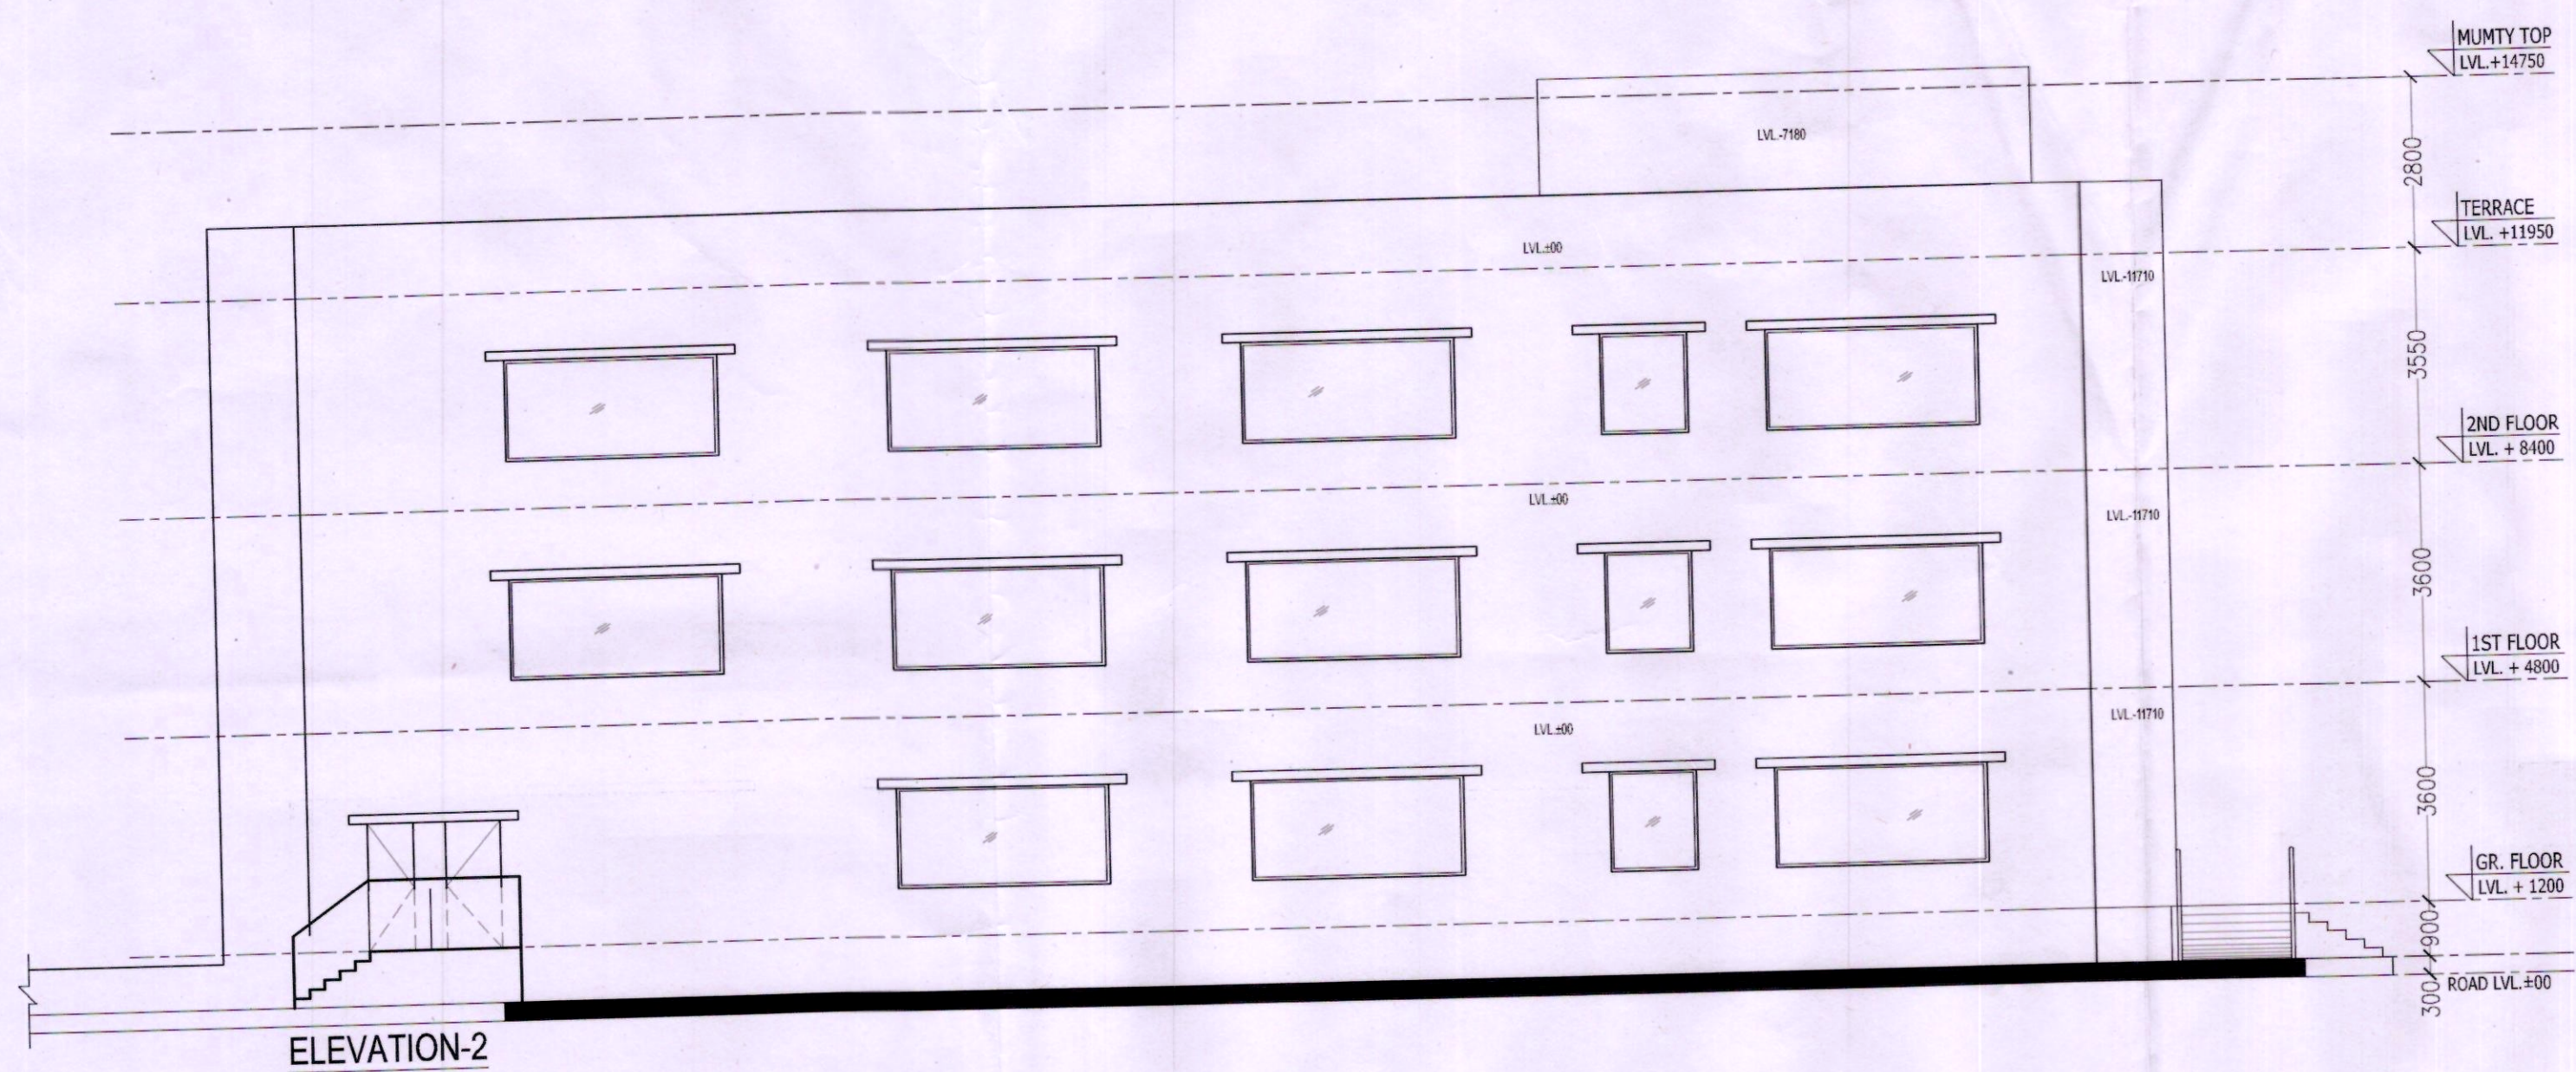

SR.NO.	NAME	SIZE	CILL LVL.	LINTEL LVL.
1.	ED	2000 X 2700	±00	+2700
2.	D	1200 X 2100	±00	+2100
3.	D1	1000 X 2100	±00	+2100
4.	D2	900 X 2100	±00	+2100
5.	D4	750 X 2100	±00	+2100
6.	W1	3500 X 1650	+800	+2450
7.	W2	1430 X 1650	+800	+2450
8.	W2	1430 X 1650	+800	+2450
9.	V	600X600	+1850	+2450
10.	DW1	4975X2700	±00	+2700
11.	DW2	4355X2700	±00	+2700

NOTES:-

1. ALL DIMENSIONS IN MM.


PROJECT:-

REVISED BUILDING PLAN OF GROUP HOUSING SCHEME LAND MEASURING 15.575 ACRES (LICENCE NO.71 OF 2008 DATED 25.03.2008) IN SECTOR -91, GURGAON MANESAR URBAN COMPLEX BEING DEVELOPED BY M/S JUBILIANT SOFTWARES SERVICES PVT.LTD.

ARCHITECT :-


 GIAN P. MATHUR AND ASSOCIATES (P) LTD.
 C - 55, East Of Kailash, New Delhi-110065
 T : 011-46599599 / F 011-46599512
 E : gpma@airtelmail.in / W : www.gpmindia.com

OWNERS SIGNATURE:-

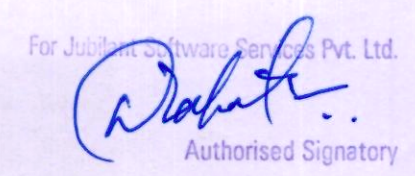
 For Jubiliant Software Pvt. Ltd.
 Authorised Signatory

ARCHITECT SIGNATURE:-


 GIAN P. MATHUR
 ARCHITECT
 B. Arch., M.C.A. I.T.A.
 CA No. 80/5769

DRAWING TITLE :

COMMUNITY BUILDING
ELEVATION & SECTION

DATE:- JULY-2017

SCALE:- 1:100

SHEET NO. 25