
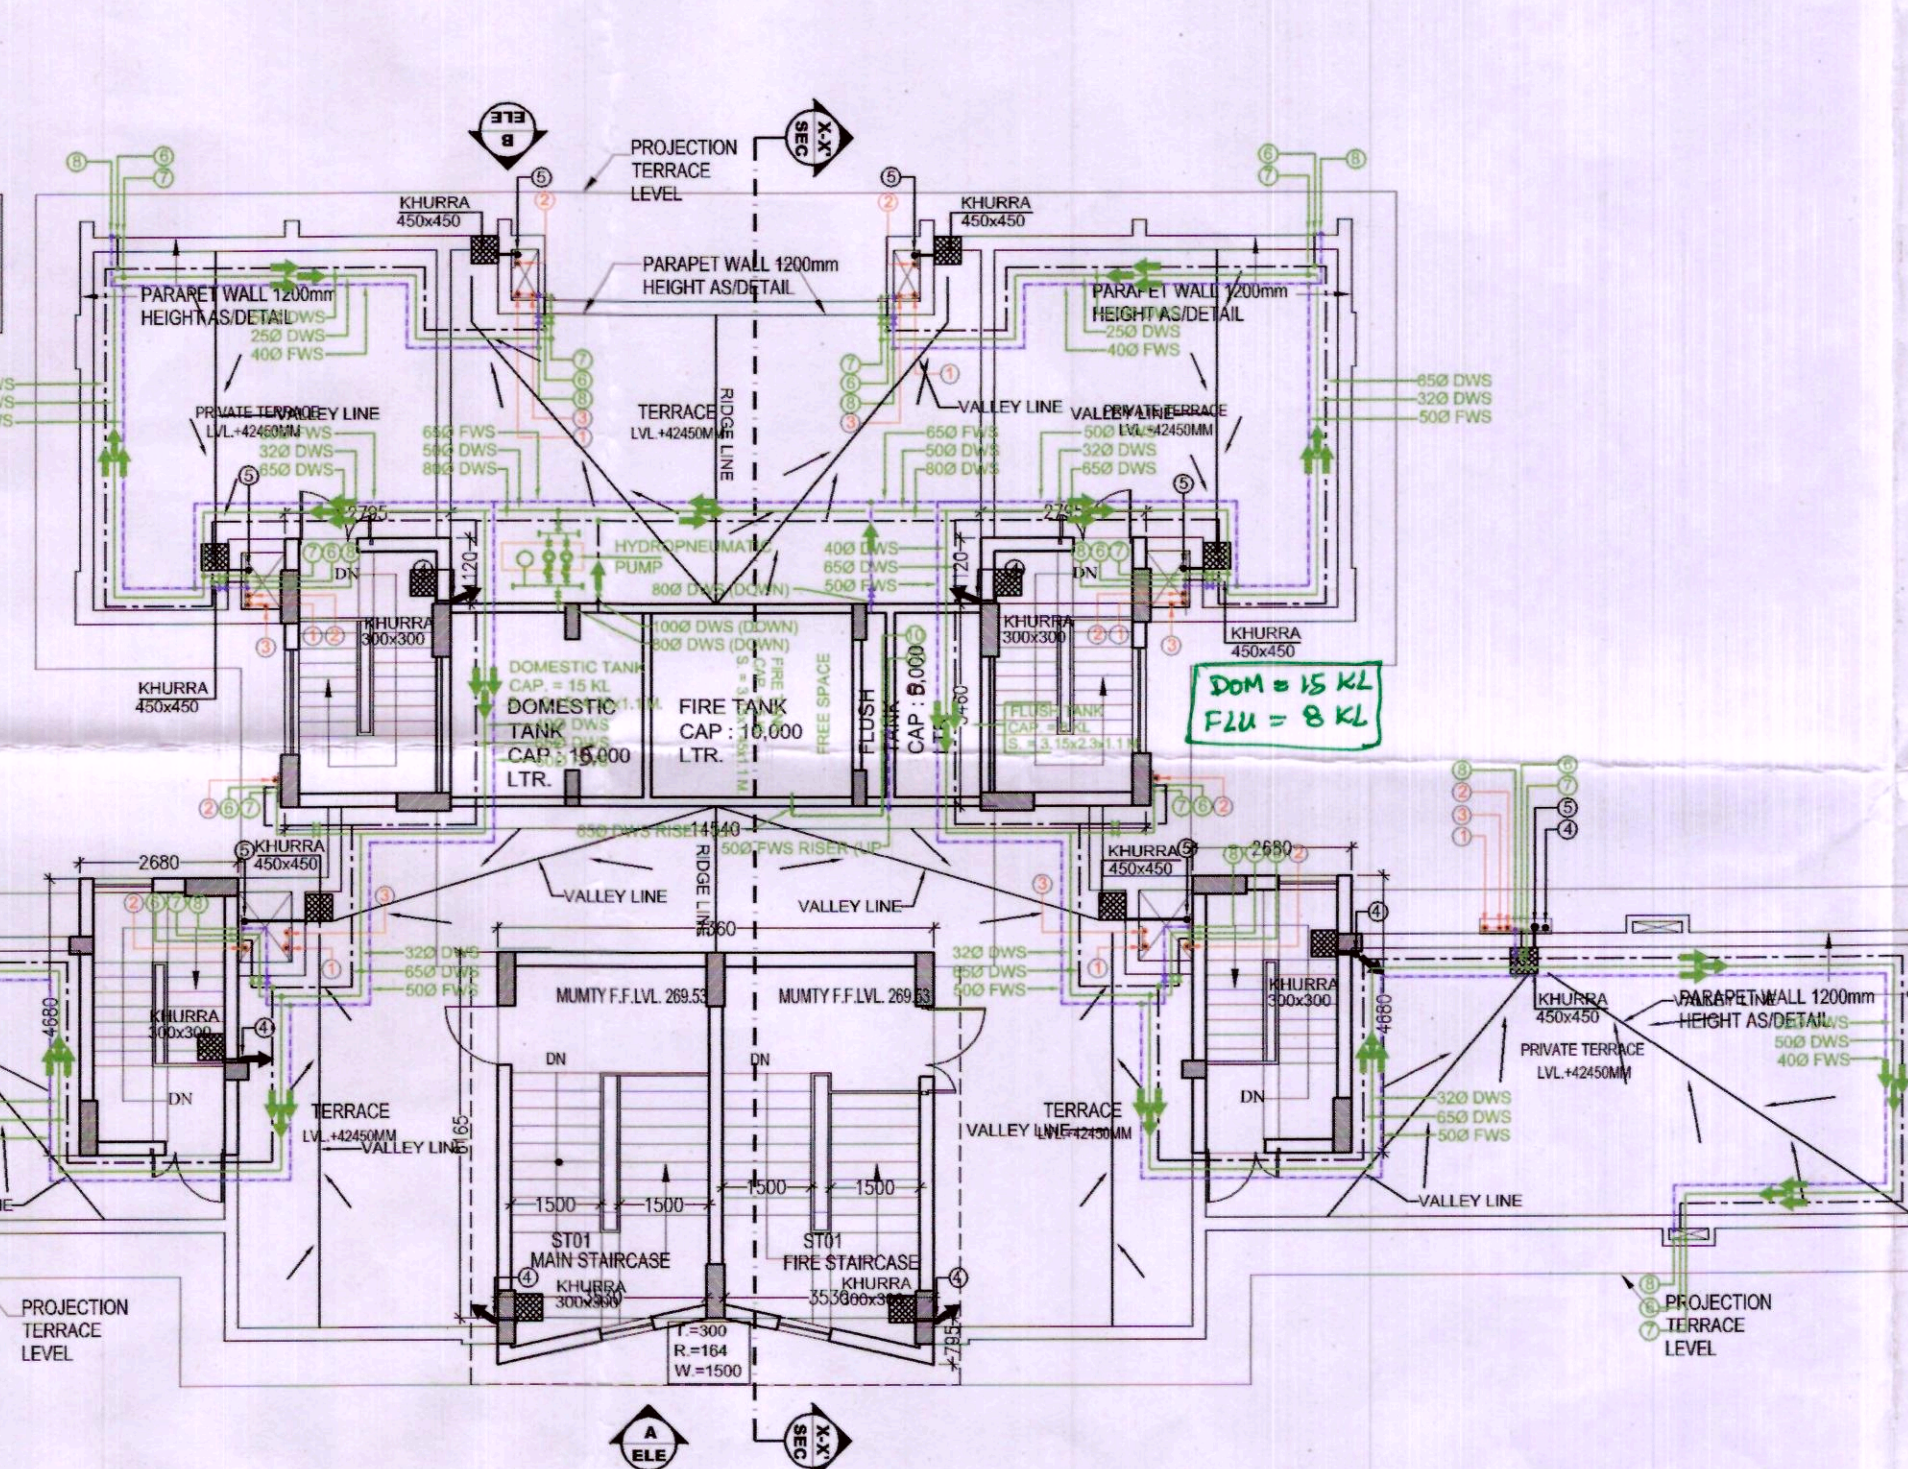
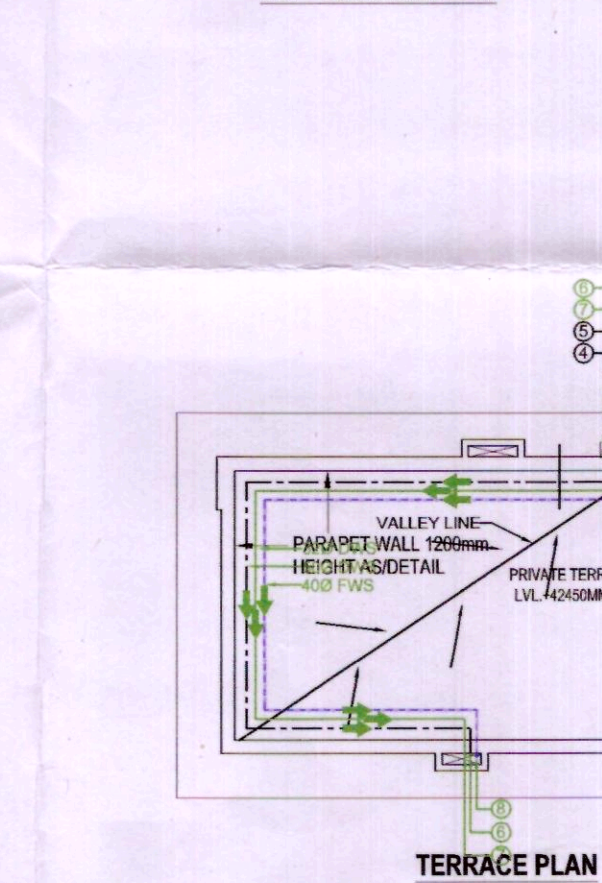
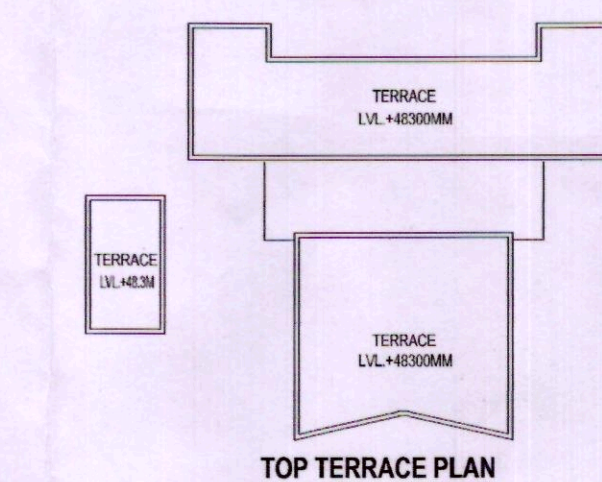
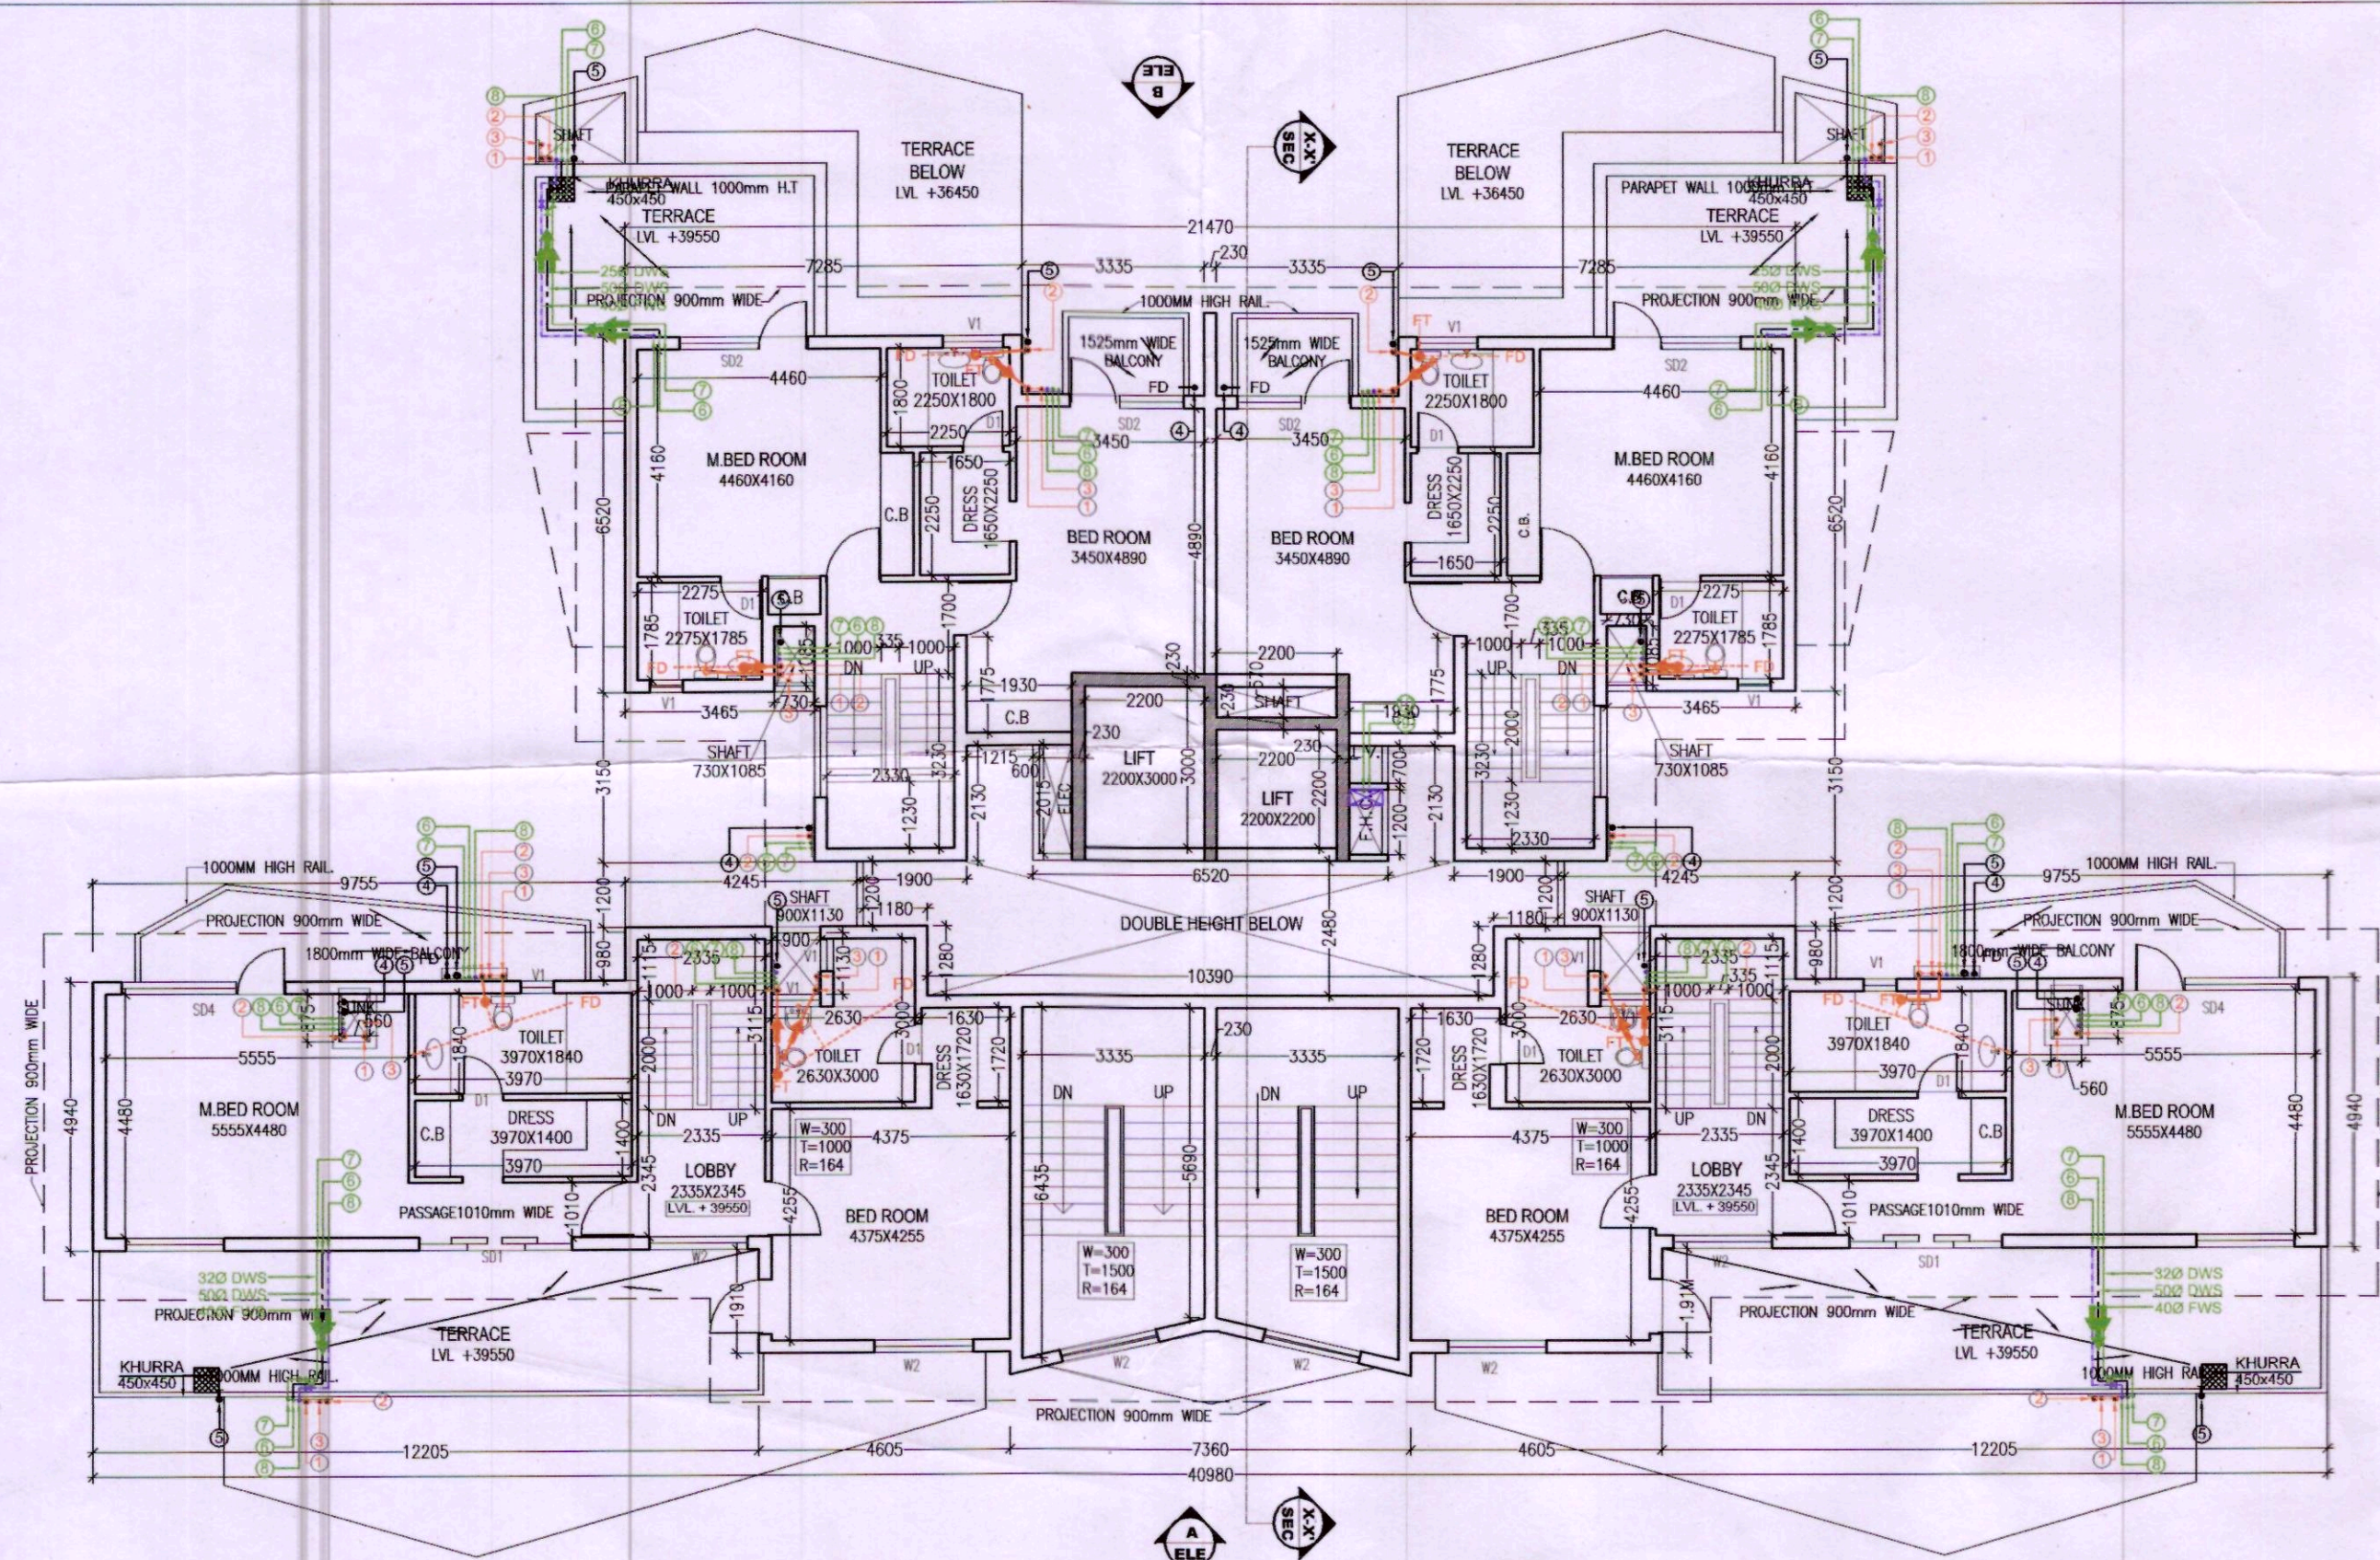
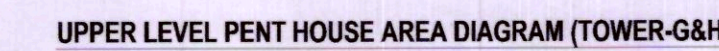
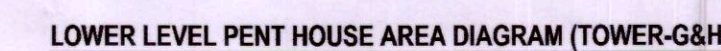
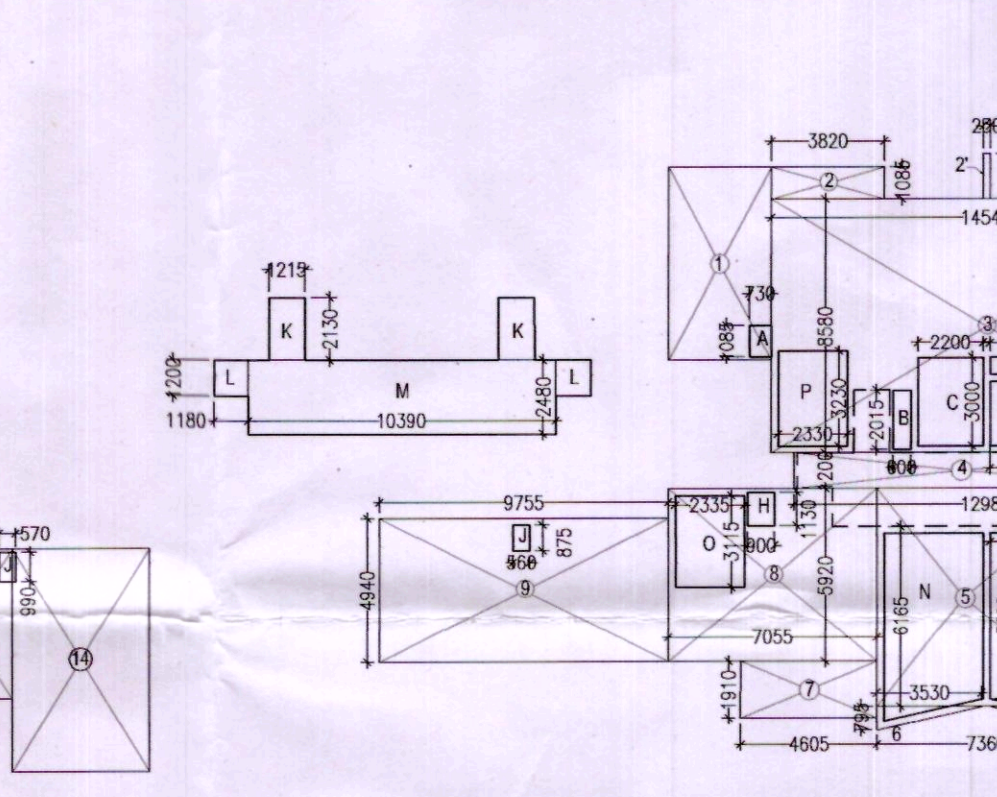
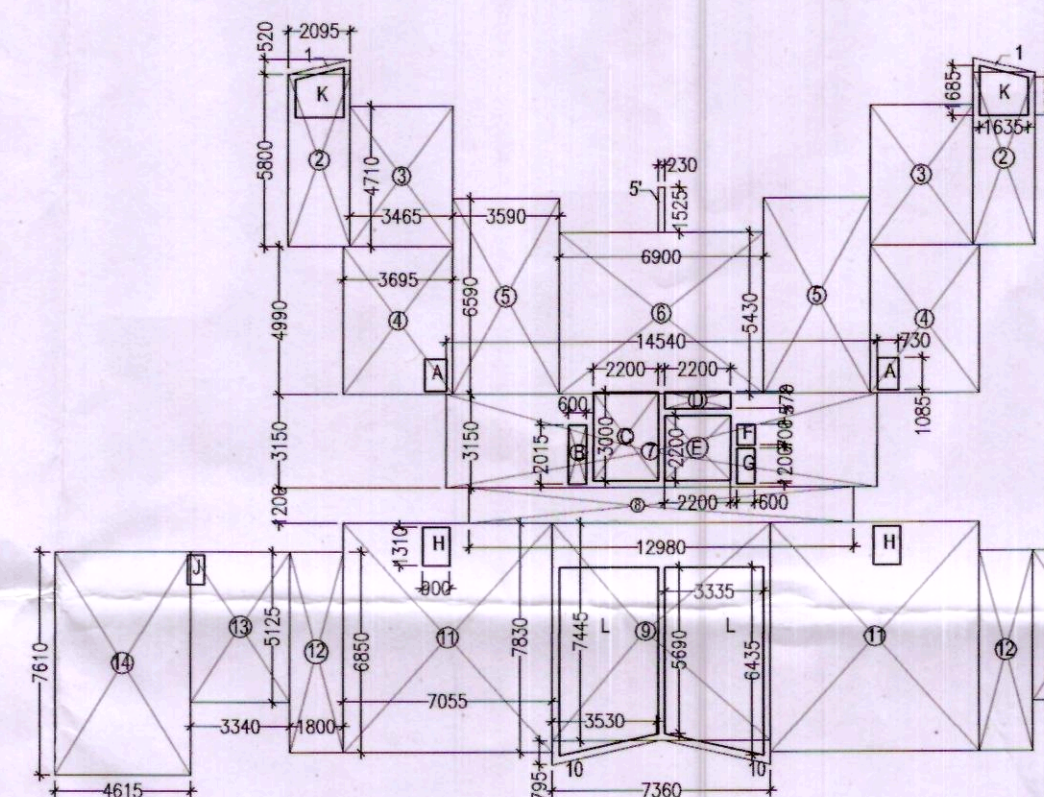
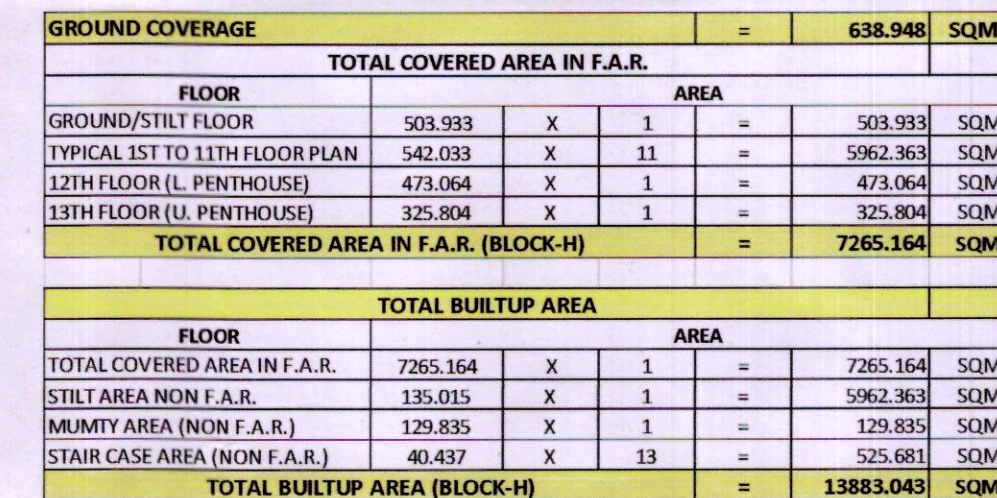
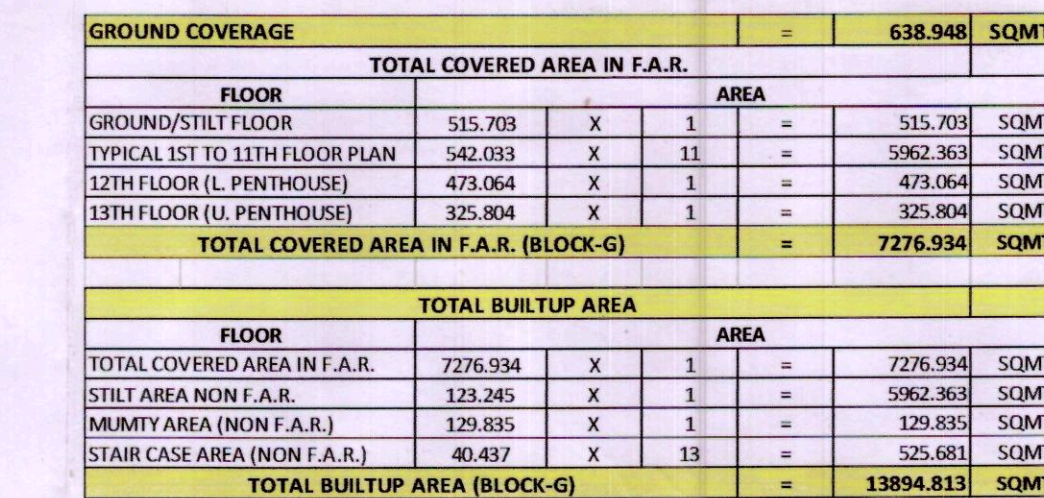
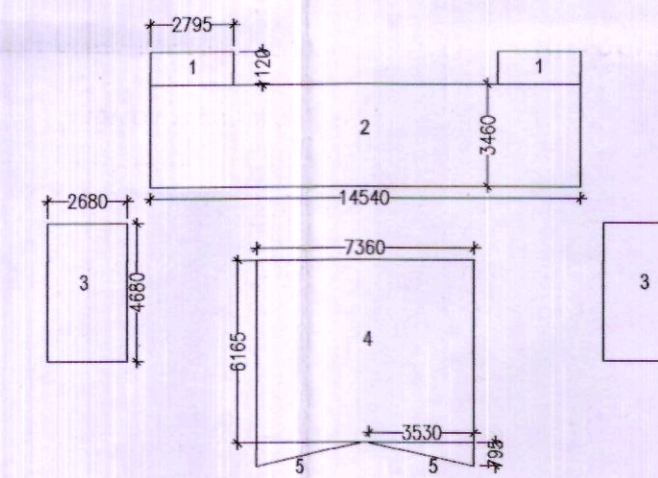
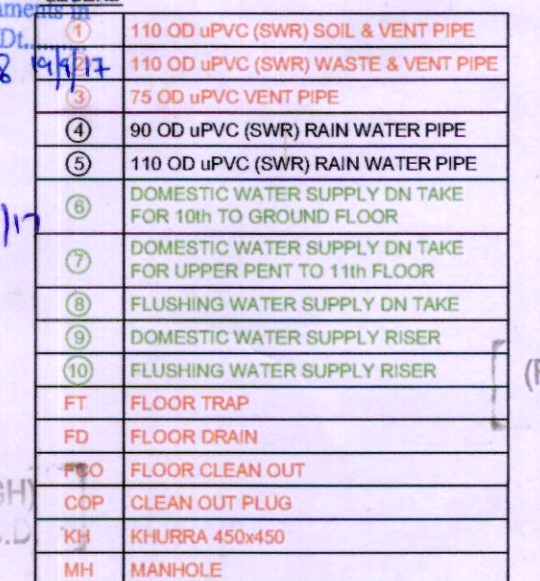
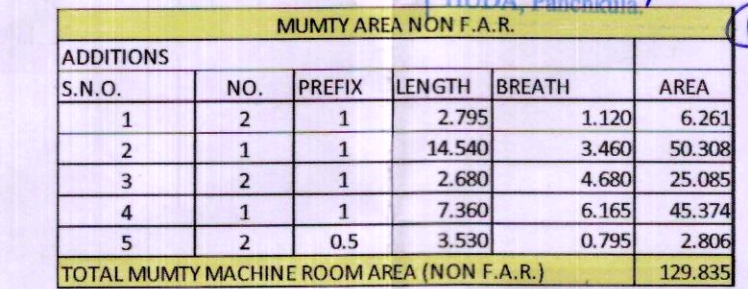
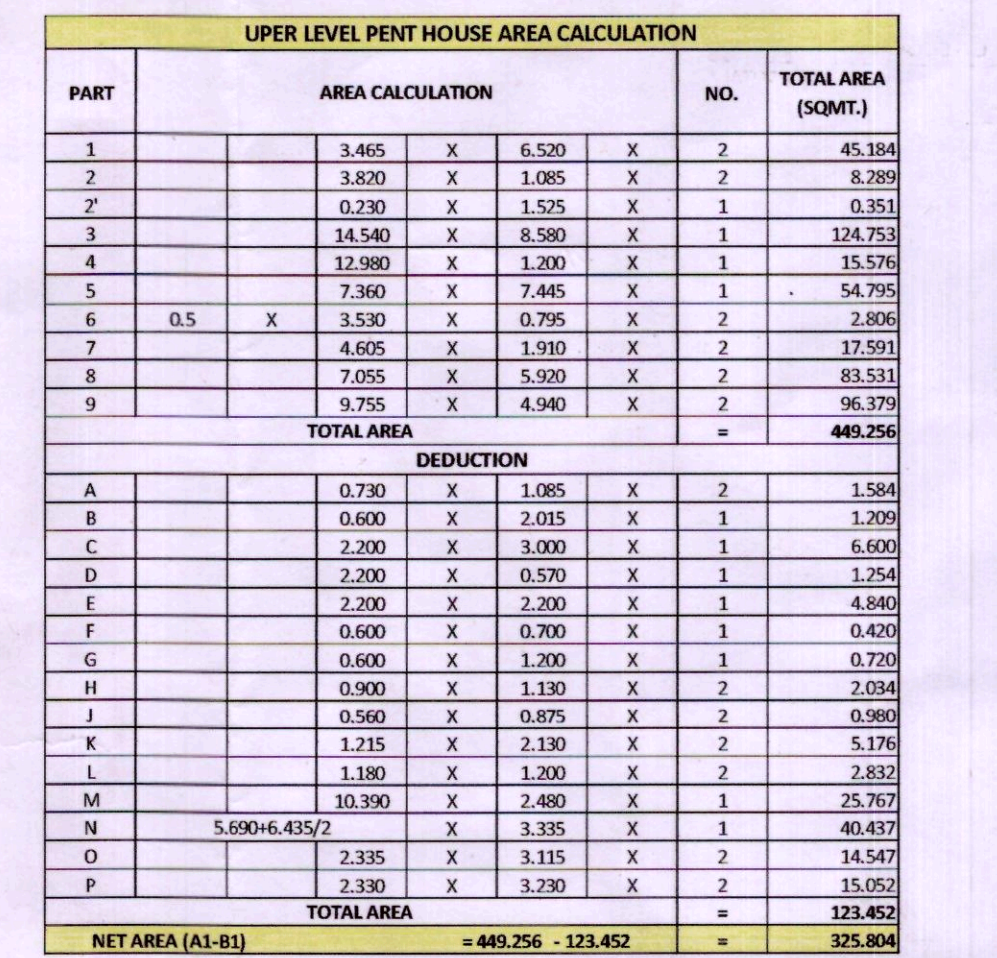
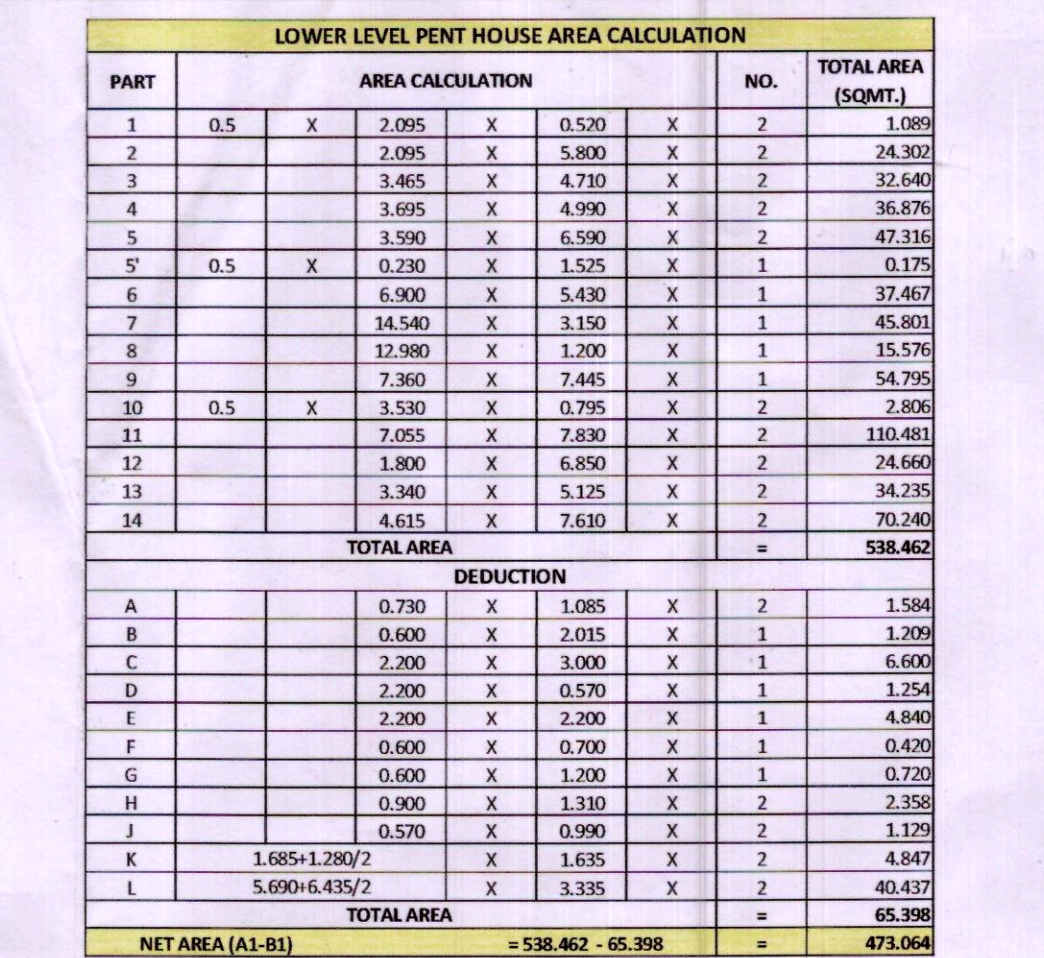


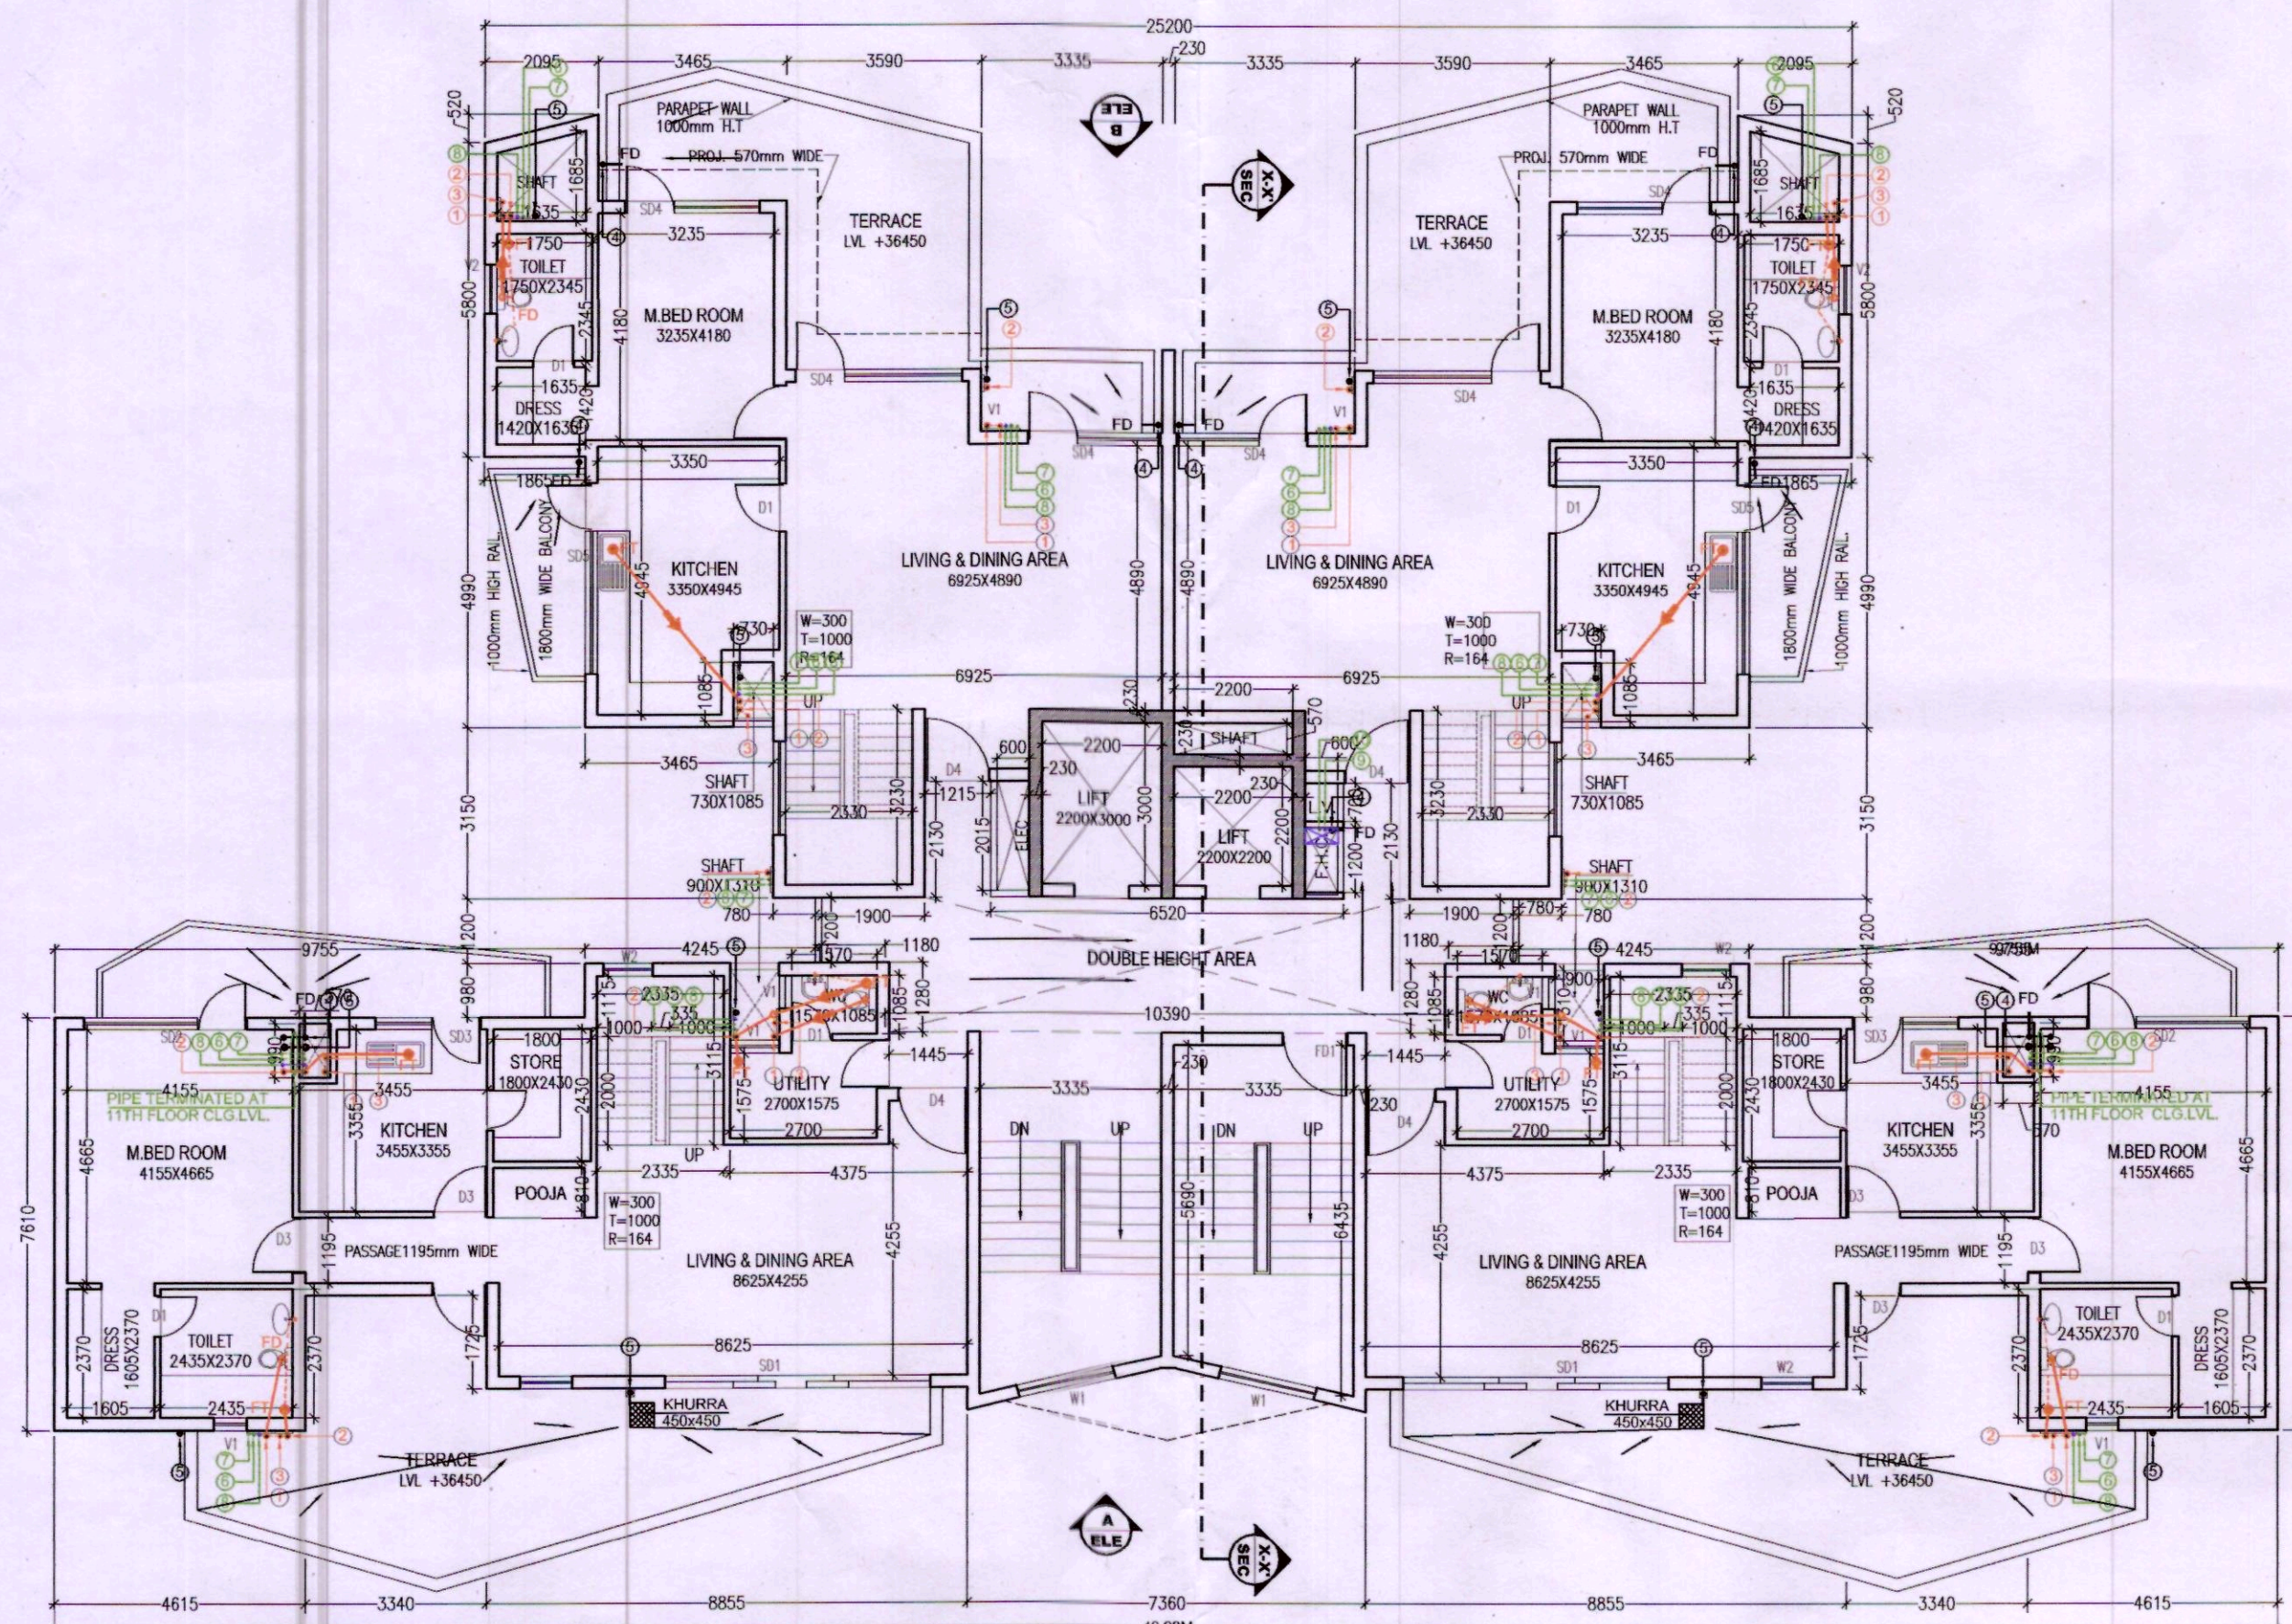

SCHEDULE OF DOOR WINDOW OPENINGS						
SL.NO	TYPE	WIDTH	HEIGHT	CILL	LINTEL	LOCATION
1	FD1	1500	2450	0	2450	FIRE STAIRCASE
2	DW1	900/1800	2450/2350	00/100	2450	G.BED
3	DW2	900/1200	2450/2350	00/100	2450	STUDY
4	DW3	900-900	2450/1400	00/1050	2450	KITCHEN
5	DW4	900-595	2450/2350	00/100	2450	BEDROOM
6	SD1	4870	2450	0	2450	LIVING ROOM
7	SD2	3000	2450	0	2450	M.BED
8	SD3	2700	2450	0	2450	K.BED
9	SD4	2400	2450	0	2450	M.BED/LIVING
10	SD5	2100	2450	0	2450	K.BED
11	D1	750	2100	0	2100	TOILETS
12	D2	900	2100	0	2100	KITCHEN
13	D3	1000	2100	0	2100	BEDROOM
14	D4	1200	2450	0	2450	ENTRANCE
15	W1	1800	-	REF. STAIR SEC		STAIRCASES
16	W2	1130+750	1250	1200	2450	KITCHEN
17	V1	600	750	1350	2100	TOILETS
18	V2	900	750	1350	2100	TOILETS

NOTES:-
1. ALL DIMENSIONS IN MM.
2. LIFT SHALL BE WITH 100% POWER BACKUP.
PROJECT:-

REVISED BUILDING PLAN OF GROUP
HOUSING SCHEME LAND MEASURING
15.575 ACRES (LICENCE NO.71 OF 2008
DATED 25.03.2008) IN SECTOR -91,
GURGAON MANESAR URBAN COMPLEX
BEING DEVELOPED BY M/S JUBILANT
SOFTWARES SERVICES PVT.LTD.

ARCHITECT :-

 GPM
ARCHITECTS
& PLANNERS

GIAN P. MATHUR AND ASSOCIATES (P) LTD.
C - 55, East Of Kailash, New Delhi-110065
T: 011-46599599 / F 011-46599512
E: gpmia@airtelmail.in / W : www.gpmindia.com

OWNERS SIGNATURE:-

For Jidhant Software Services Pvt. Ltd.

(Signature)

Authorised Signatory

ARCHITECT SIGNATURE:-

(Signature)

GIAN P. MATHUR
ARCHITECT
B. Arch., M.C.A. I.I.A.
CA No. 80/5769

DRAWING TITLE :

**LOWER, UPPER PENTHOUSE &
TERRACE PLAN (TOWER -G & H)**

DATE:-	JULY.-2017	SHEET NO.
SCALE:-	1:100	
		09