


REVISED DEMARCATION PLAN OF COMMERCIAL COMPLEX MEASURING 1.334 ACRES (PART OF LICENSE NO. 28 TO 33 OF 1997 DATED 06-05-1997 ) IN RESIDENTIAL COLONY NAMELY UPPAL HOUSING IN SECTOR 48 & 49, BEING DEVELOPED BY M/S SUKH REALTERS PVT. LTD NOW M/S SS GROUP PVT. LTD.

J.E. R/h  
 J.D. Hanita  
 P.A.  
 A.T.P.  
 D.T.P.

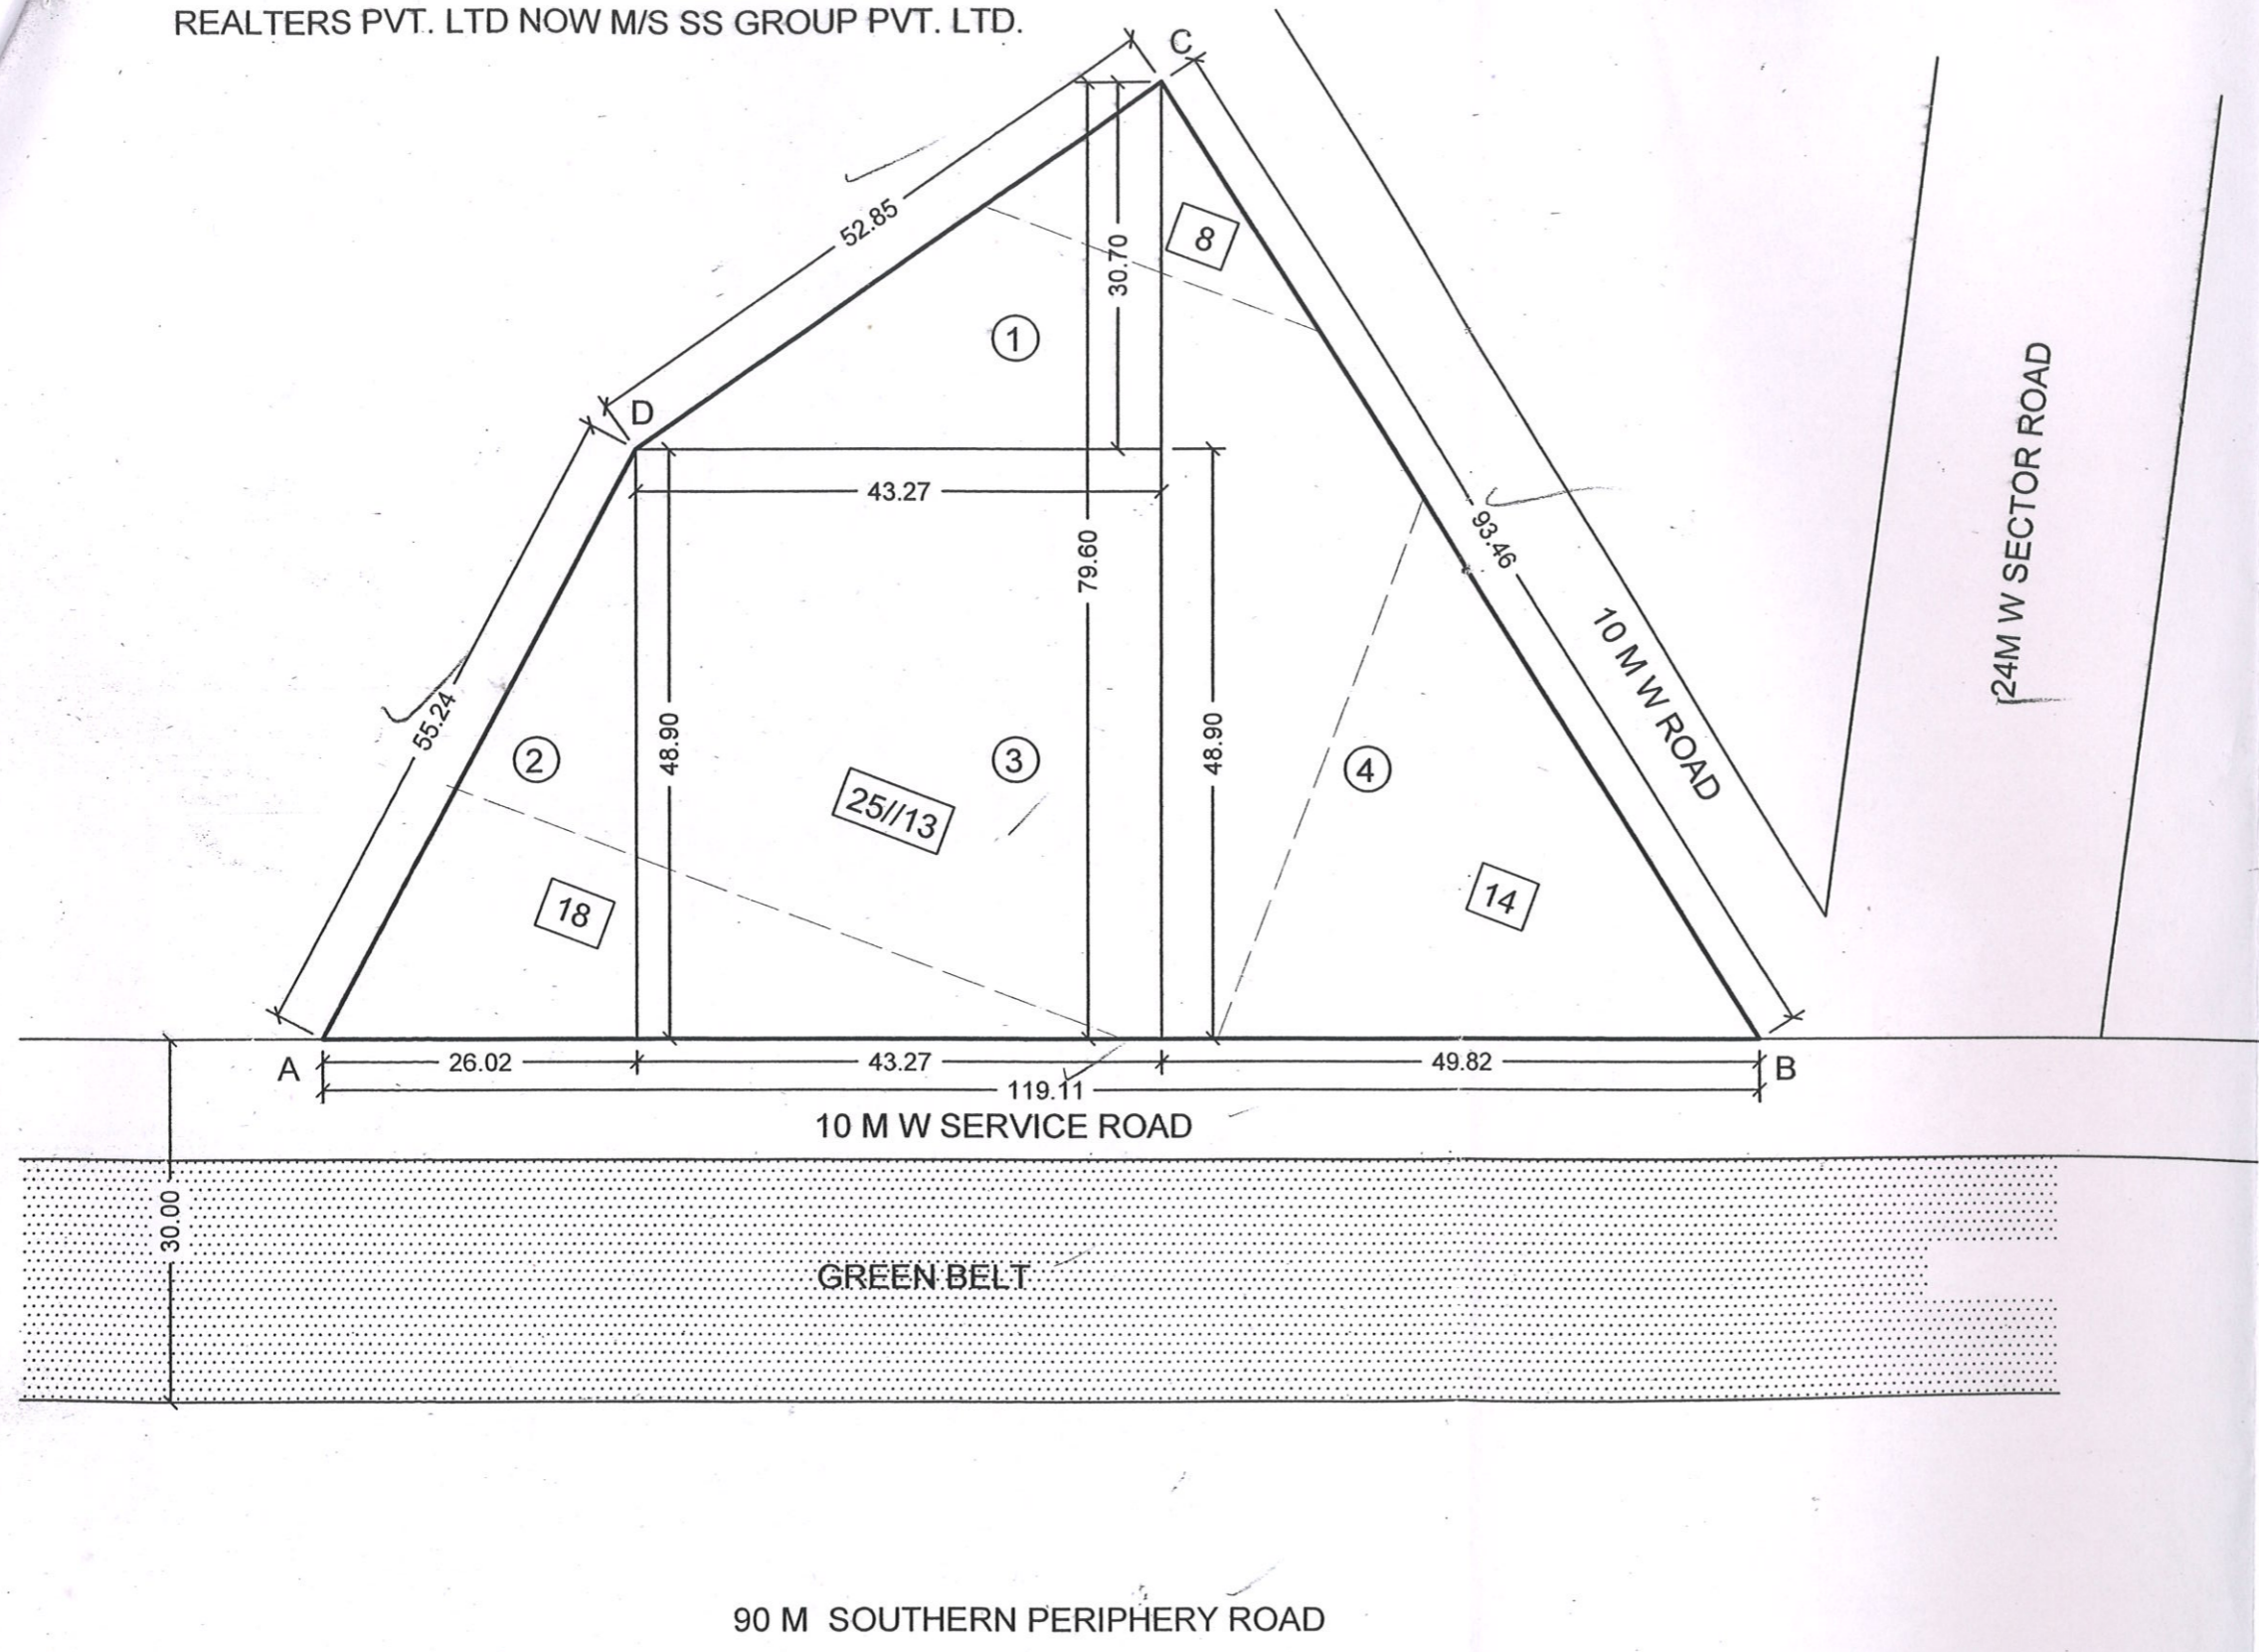

**Plot Area Details**

S.No.	Height (in Meter)	Base (in Meter)			
1	30.7	43.27	0.5	664.195	✓
2	48.9	26.02	0.5	636.189	✓
3	48.9	43.27	1	2,115.903	✓
4	49.82	79.6	0.5	1,982.836	✓
				5,399.123	1.334163 sq.mt.
				<b>SAY</b>	<b>1.334 Acres</b>

COMMERCIAL COMPLEX MEASURING 1.334 ACRES (PART OF LICENSE NO. 28 TO 33 OF 1997 DATED 06-05-1997 ) IN RESIDENTIAL COLONY NAMELY UPPAL HOUSING IN SECTOR 48 & 49, BEING DEVELOPED BY M/S SUKH REALTERS PVT. LTD NOW M/S SS GROUP PVT. LTD.

**REVISED DEMARCATION PLAN**


DRN		
CKD		
SCALE	1:500	
DATE	03-05-2018	

Architect: **KAPIL SINGH (Architect)**  
 F-3, Sharan Apartments  
 South City-I  
 Gurgaon-122001

Owner: **For SS Group Pvt. Ltd.**  
 [Signature]  
 Authorised Signatory

REVISED DEMARCATION PLAN OF COMMERCIAL COMPLEX MEASURING 1.334 ACRES (PART OF LICENSE NO. 28 TO 33 OF 1997 DATED 06-05-1997 ) IN RESIDENTIAL COLONY NAMELY UPPAL HOUSING IN SECTOR 48 & 49, BEING DEVELOPED BY M/S SUKH REALTERS PVT. LTD NOW M/S SS GROUP PVT. LTD.

J.E. P  
 J.D. Hanita  
 P.A.  
 A.T.P.  
 D.T.P.

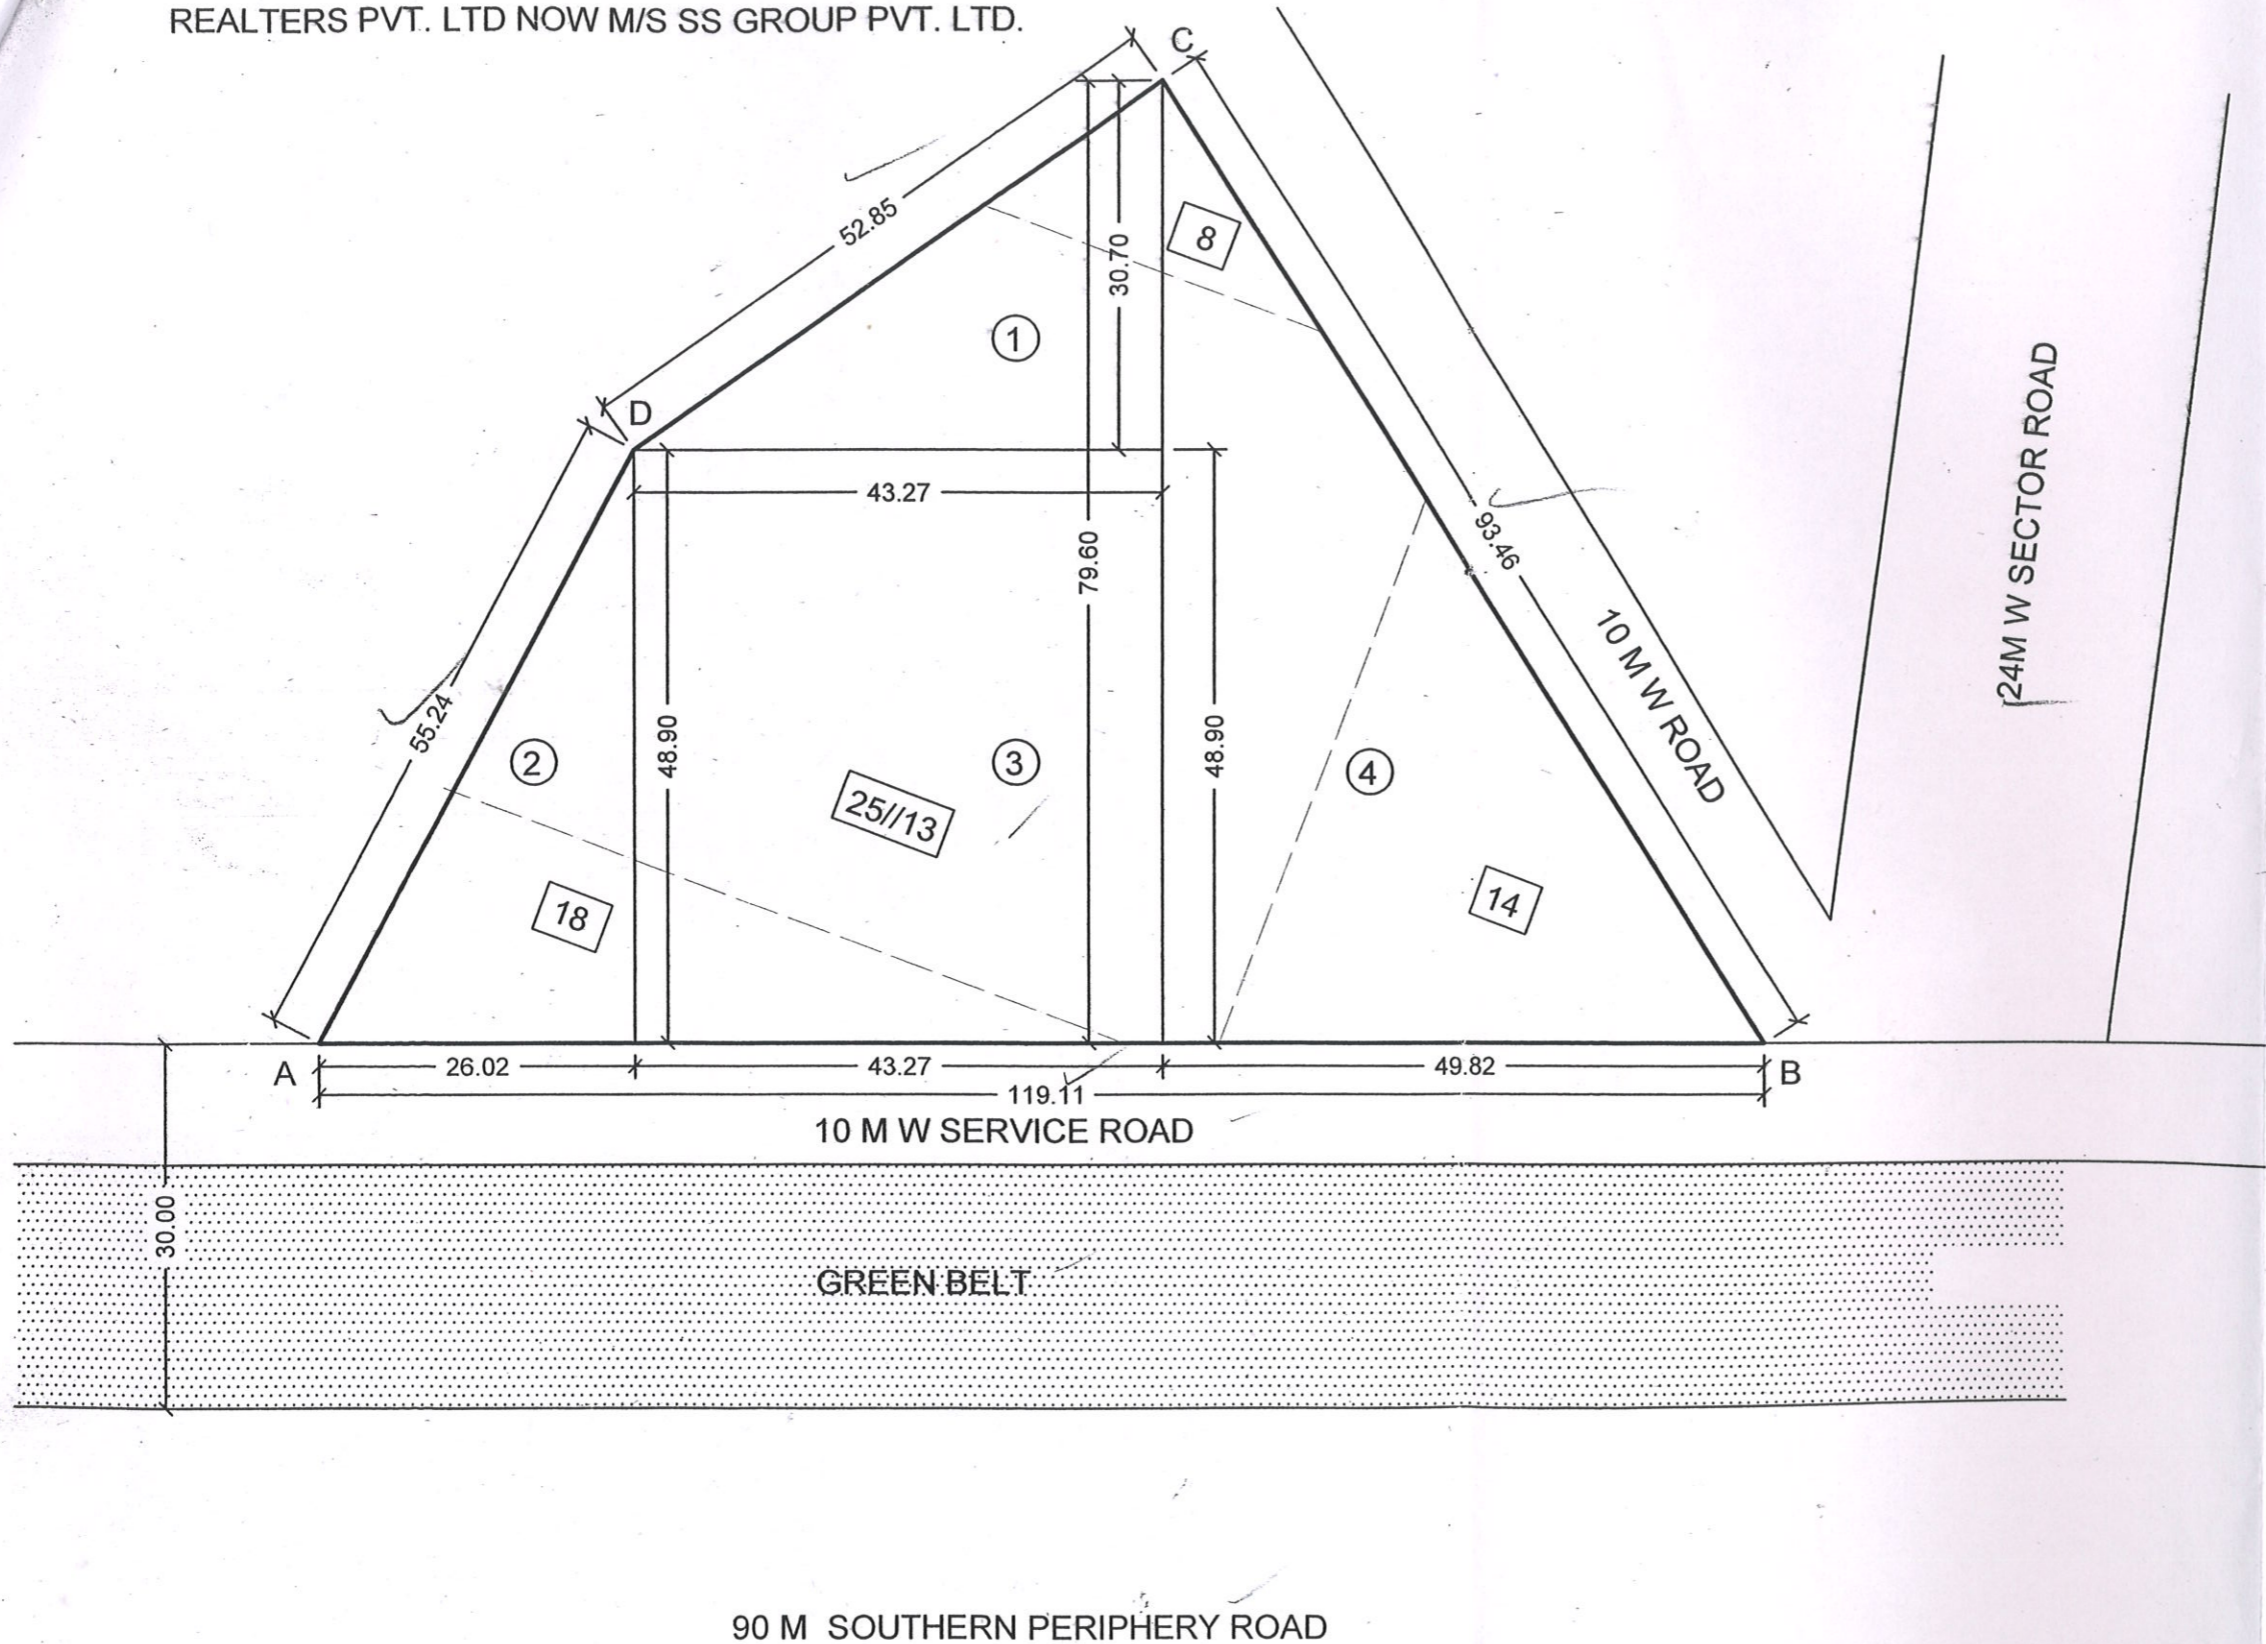

**Plot Area Details**

S.No.	Height (in Meter)	Base (in Meter)			
1	30.7	43.27	0.5	664.195	✓
2	48.9	26.02	0.5	636.189	✓
3	48.9	43.27	1	2,115.903	✓
4	49.82	79.6	0.5	1,982.836	✓
				5,399.123	1.334163 sq.mt.
			<b>SAY</b>	<b>1.334</b>	<b>Acres</b>

COMMERCIAL COMPLEX MEASURING 1.334 ACRES (PART OF LICENSE NO. 28 TO 33 OF 1997 DATED 06-05-1997 ) IN RESIDENTIAL COLONY NAMELY UPPAL HOUSING IN SECTOR 48 & 49, BEING DEVELOPED BY M/S SUKH REALTERS PVT. LTD NOW M/S SS GROUP PVT. LTD.

**REVISED DEMARCATION PLAN**

DRN		
CKD		
SCALE	1:500	
DATE	03-05-2018	
Architect	KAPIL SINGH (Architect) F-3, Sharan Apartments South City-I Gurgaon-122001	
Owner	For SS Group Pvt. Ltd.  Authorised Signatory	