




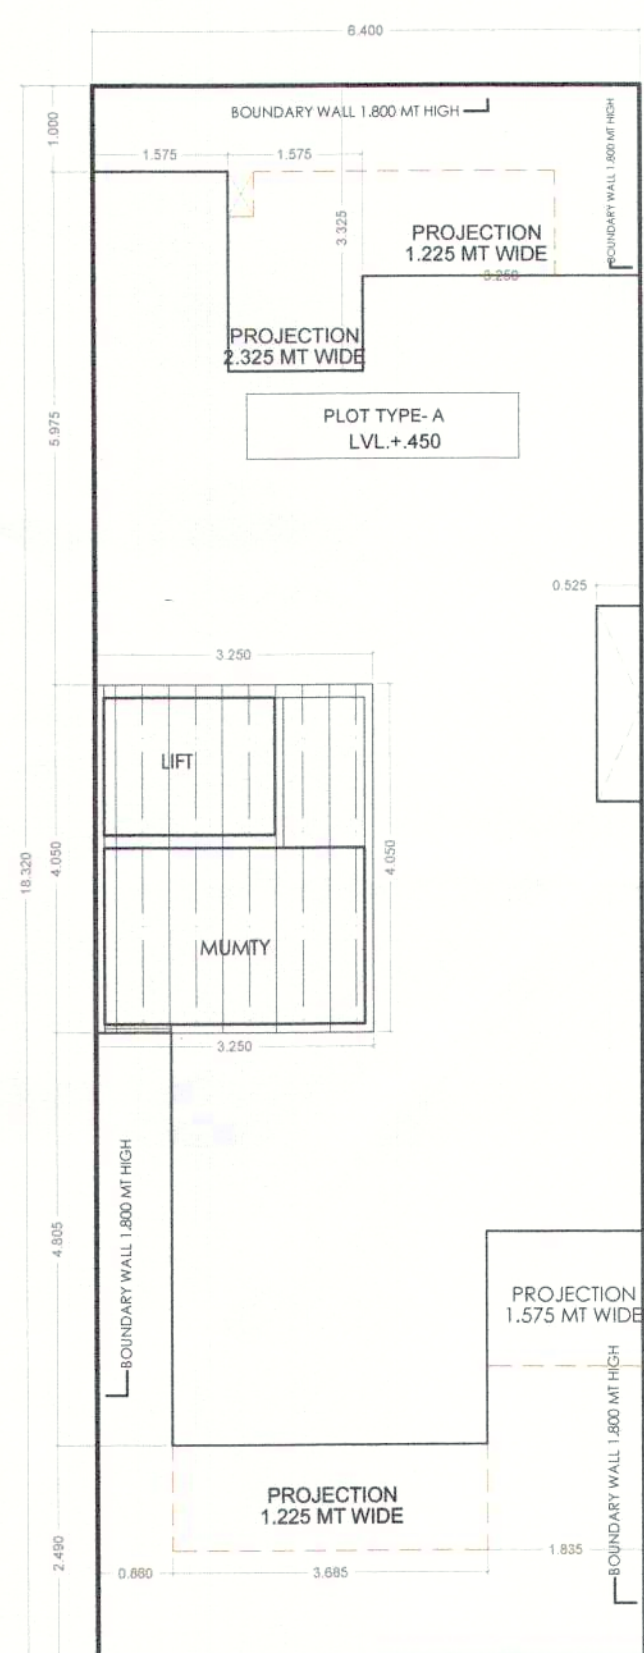


ROAD 9 MT WIDE STILT FLOOR  
LVL± 0.0 MT

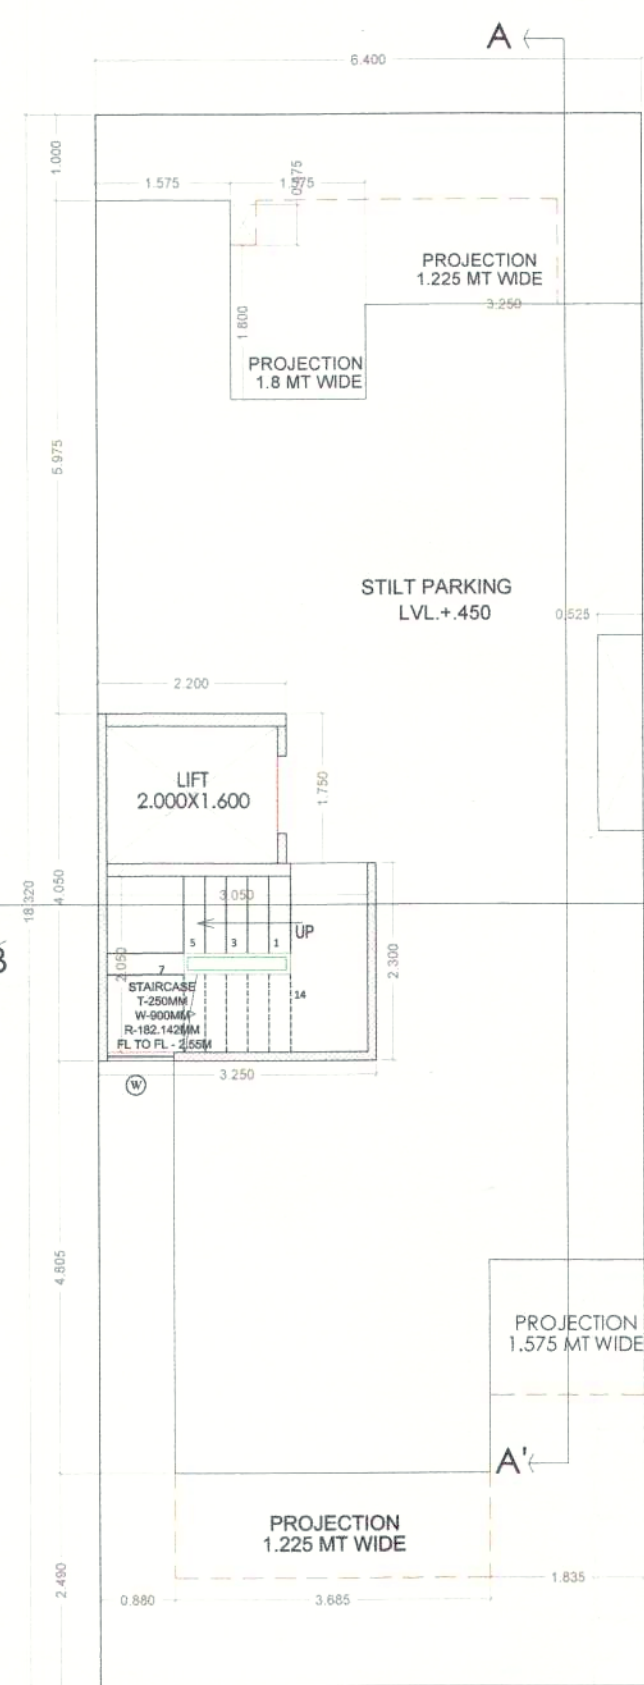


STILT FLOOR PLAN

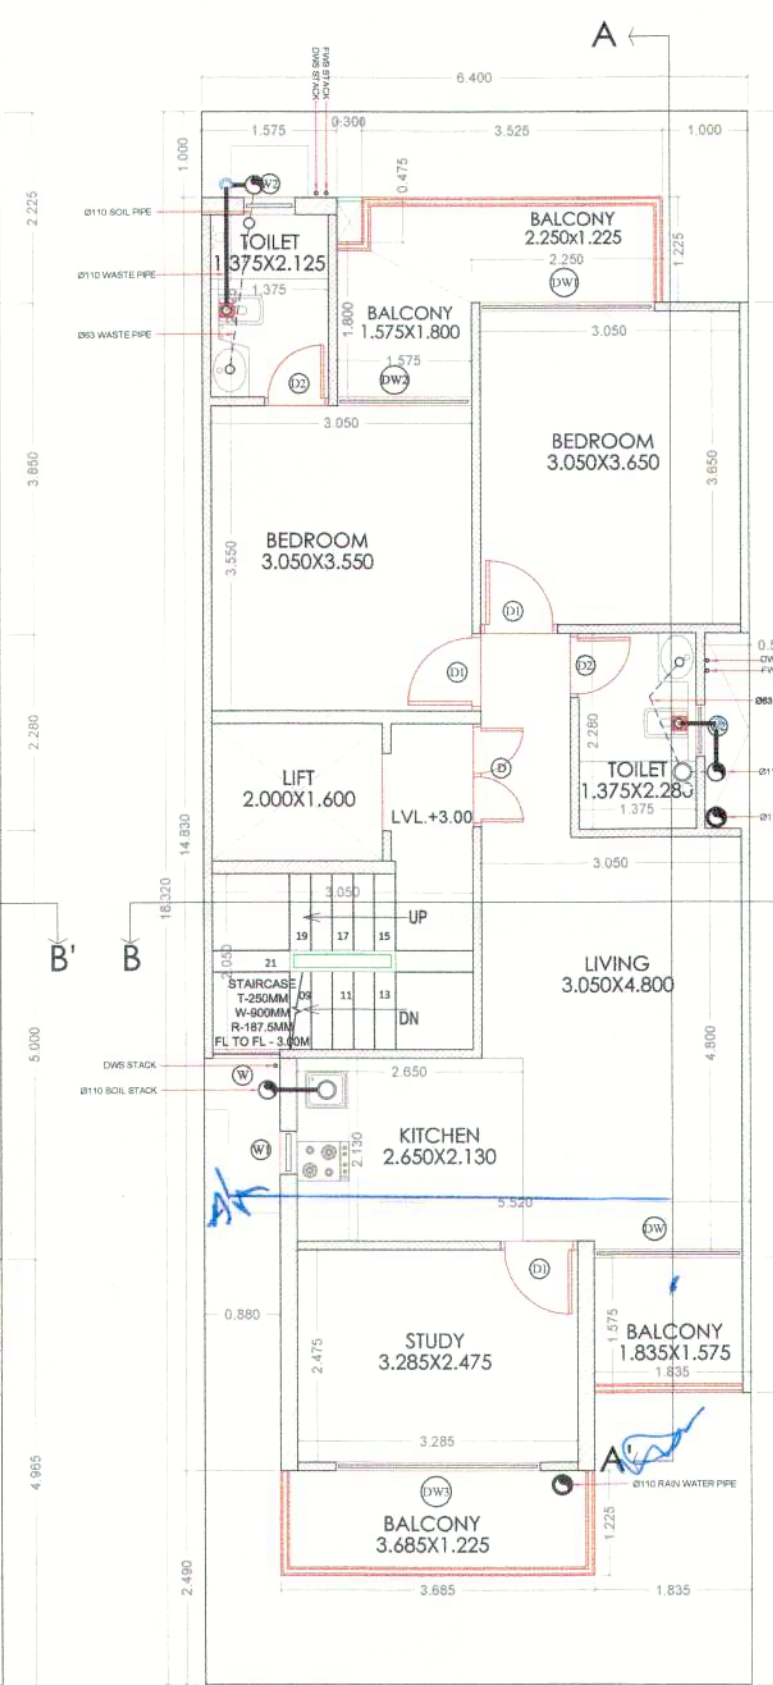


### FIRST FLOOR PLAN

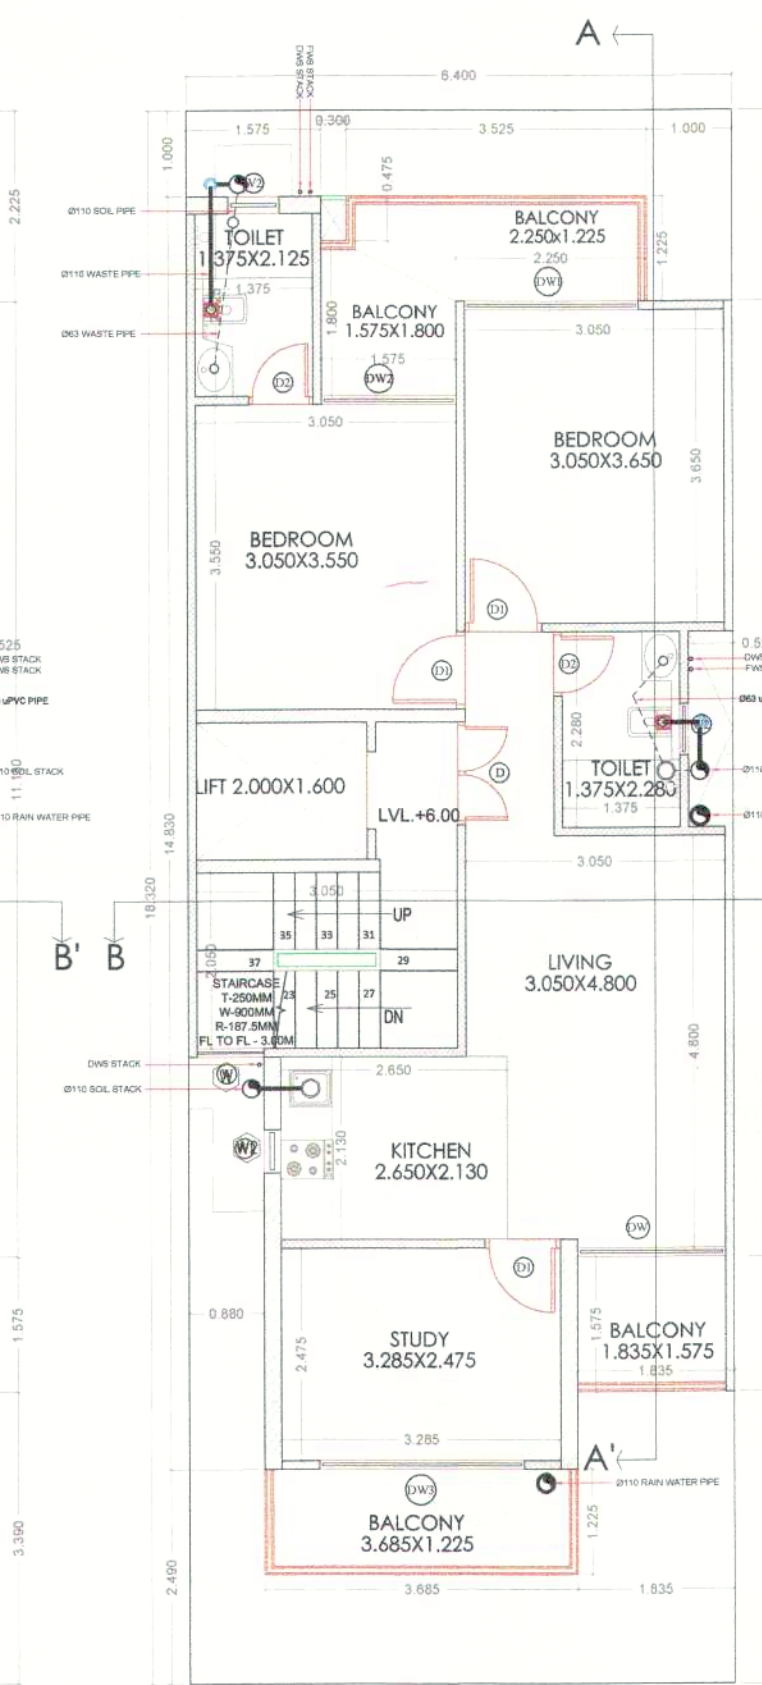


## SECOND FLOOR PLAN

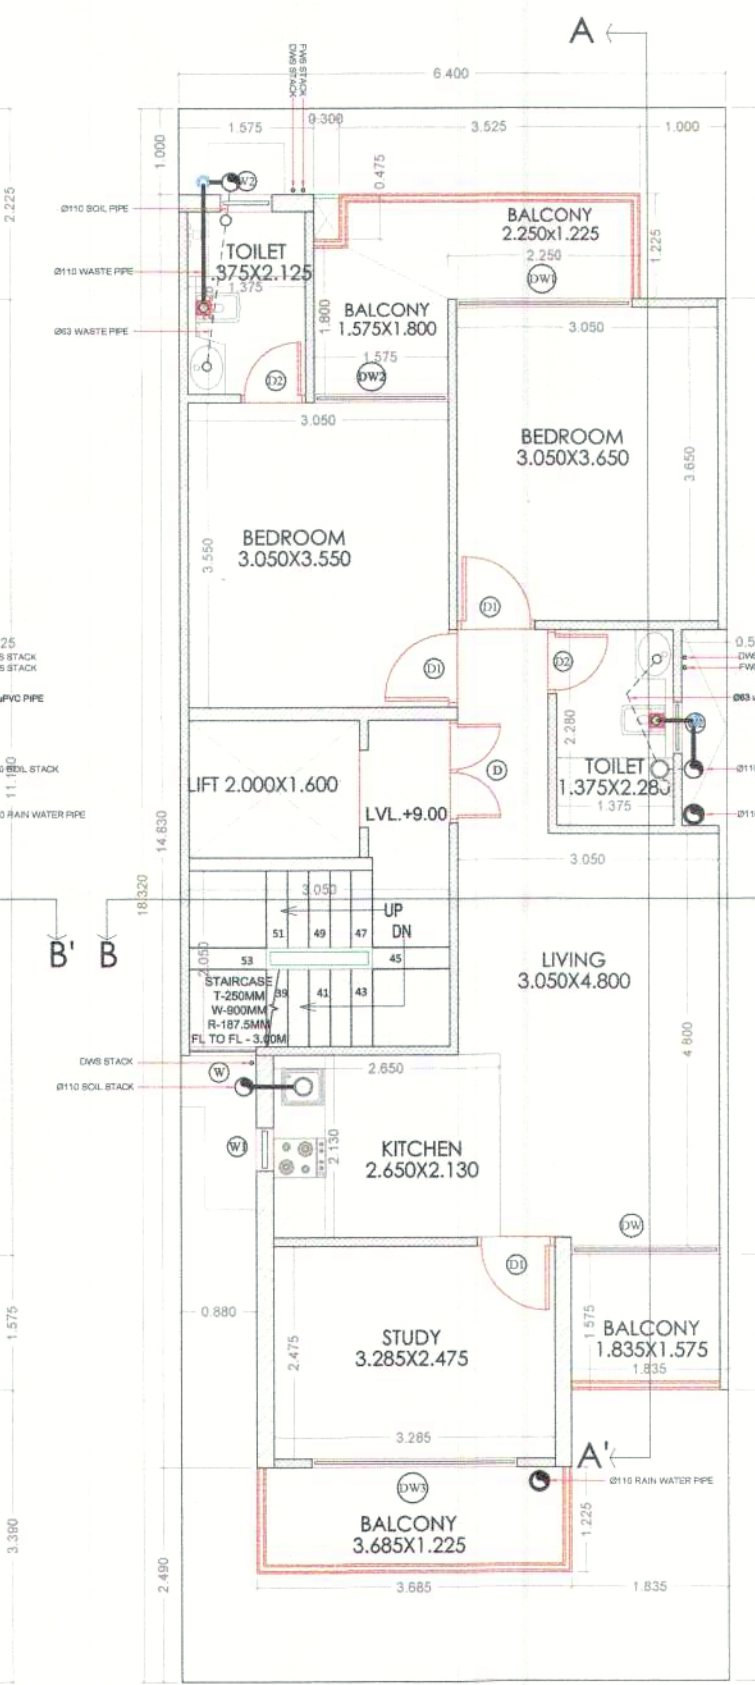


### THIRD FLOOR PLAN

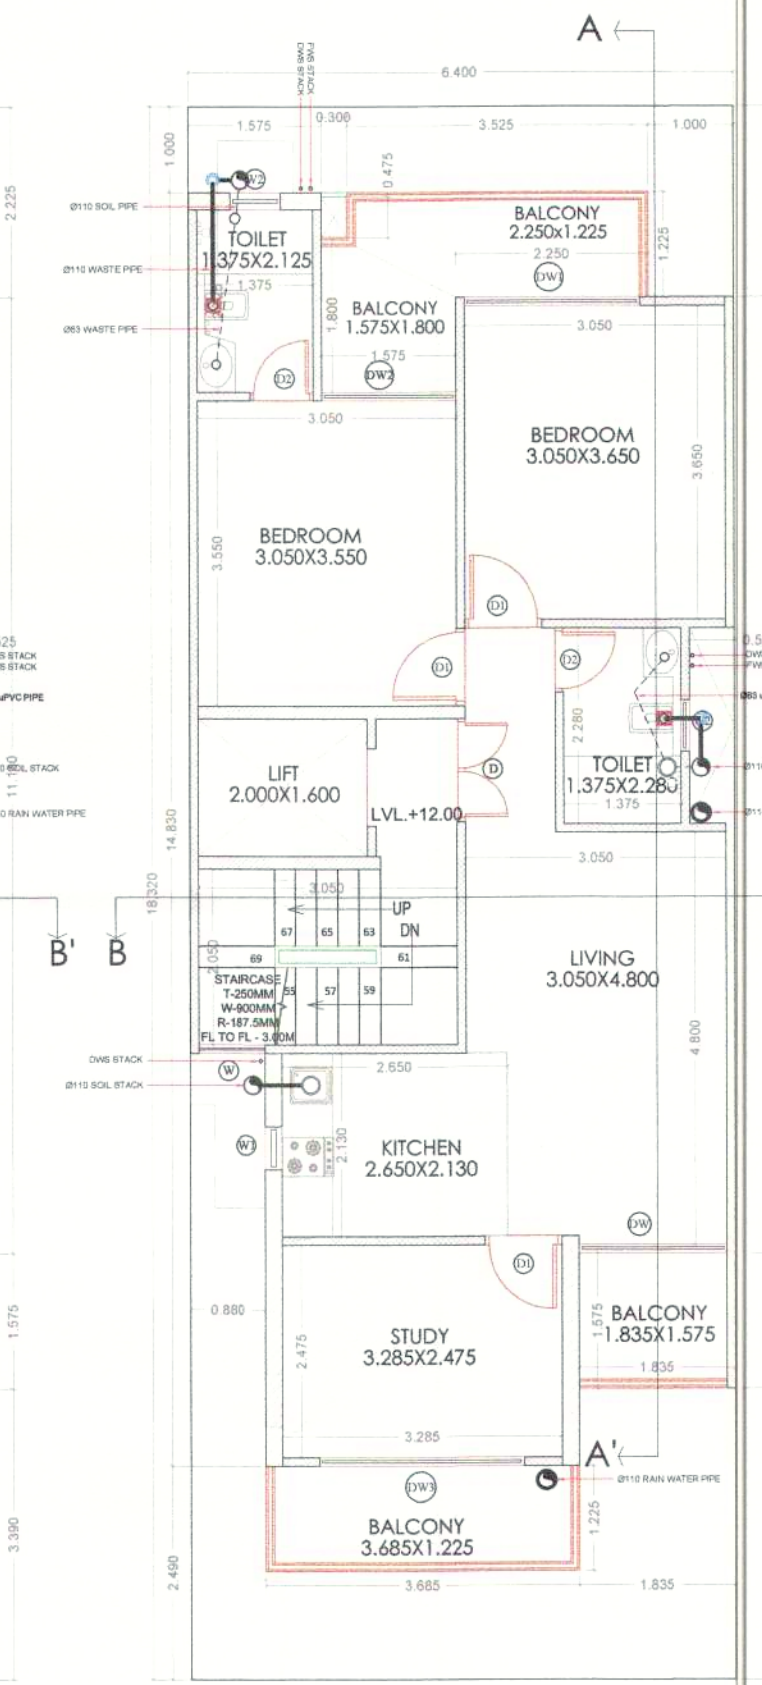


FOURTH FLOOR PLAN

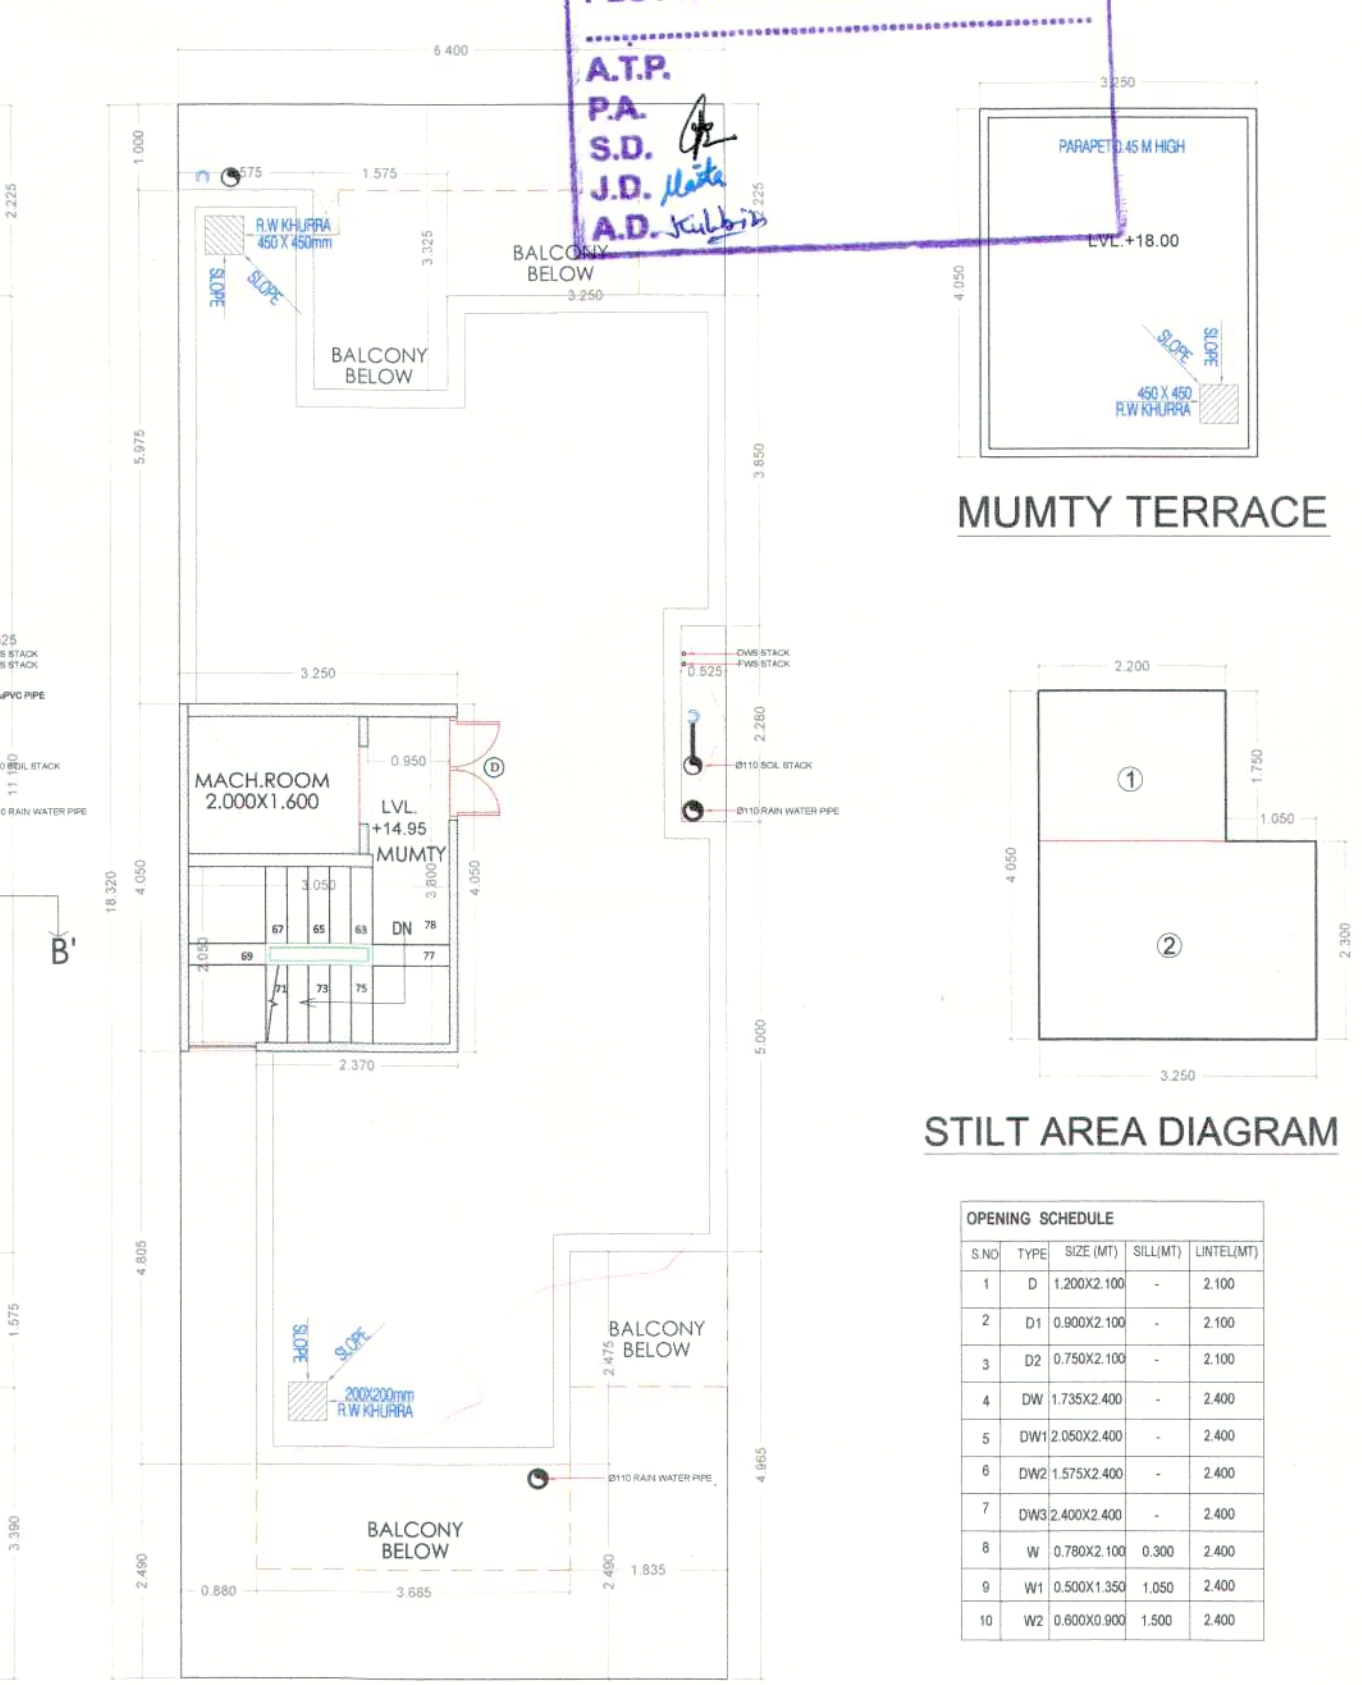

TERRACE FLOOR PLAN

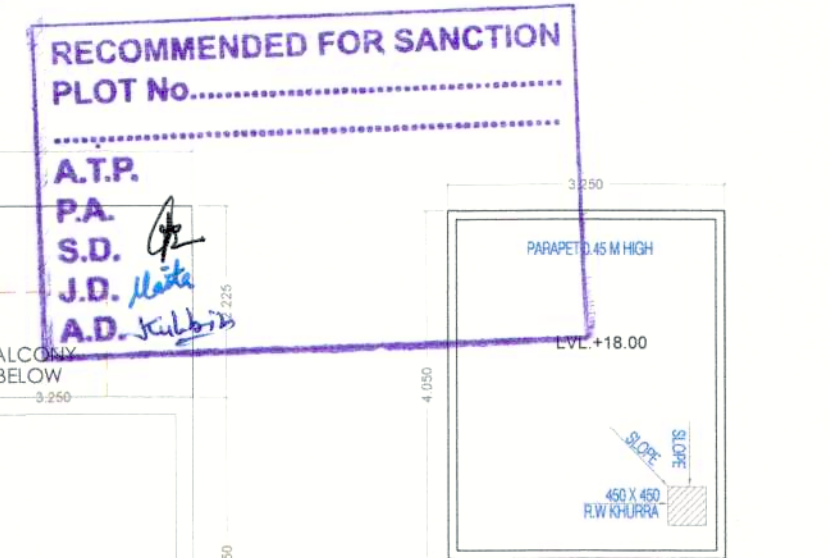


MUMTY TERRACE

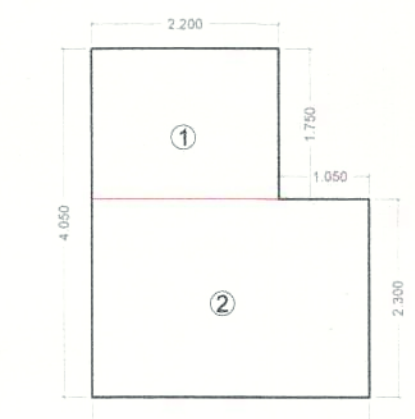


### STILT AREA DIAGRAM


| S.NO | TYPE | SIZE (MT)   | SILL (MT) | LINTEL (MT) |
|------|------|-------------|-----------|-------------|
| 1    | D    | 1.200X2.100 | -         | 2.100       |
| 2    | D1   | 0.900X2.100 | -         | 2.100       |
| 3    | D2   | 0.750X2.100 | -         | 2.100       |
| 4    | DW   | 1.735X2.400 | -         | 2.400       |
| 5    | DW1  | 2.050X2.400 | -         | 2.400       |
| 6    | DW2  | 1.575X2.400 | -         | 2.400       |
| 7    | DW3  | 2.400X2.400 | -         | 2.400       |
| 8    | W    | 0.780X2.100 | 0.300     | 2.400       |
| 9    | W1   | 0.500X1.350 | 1.050     | 2.400       |
| 10   | W2   | 0.600X0.900 | 1.500     | 2.400       |

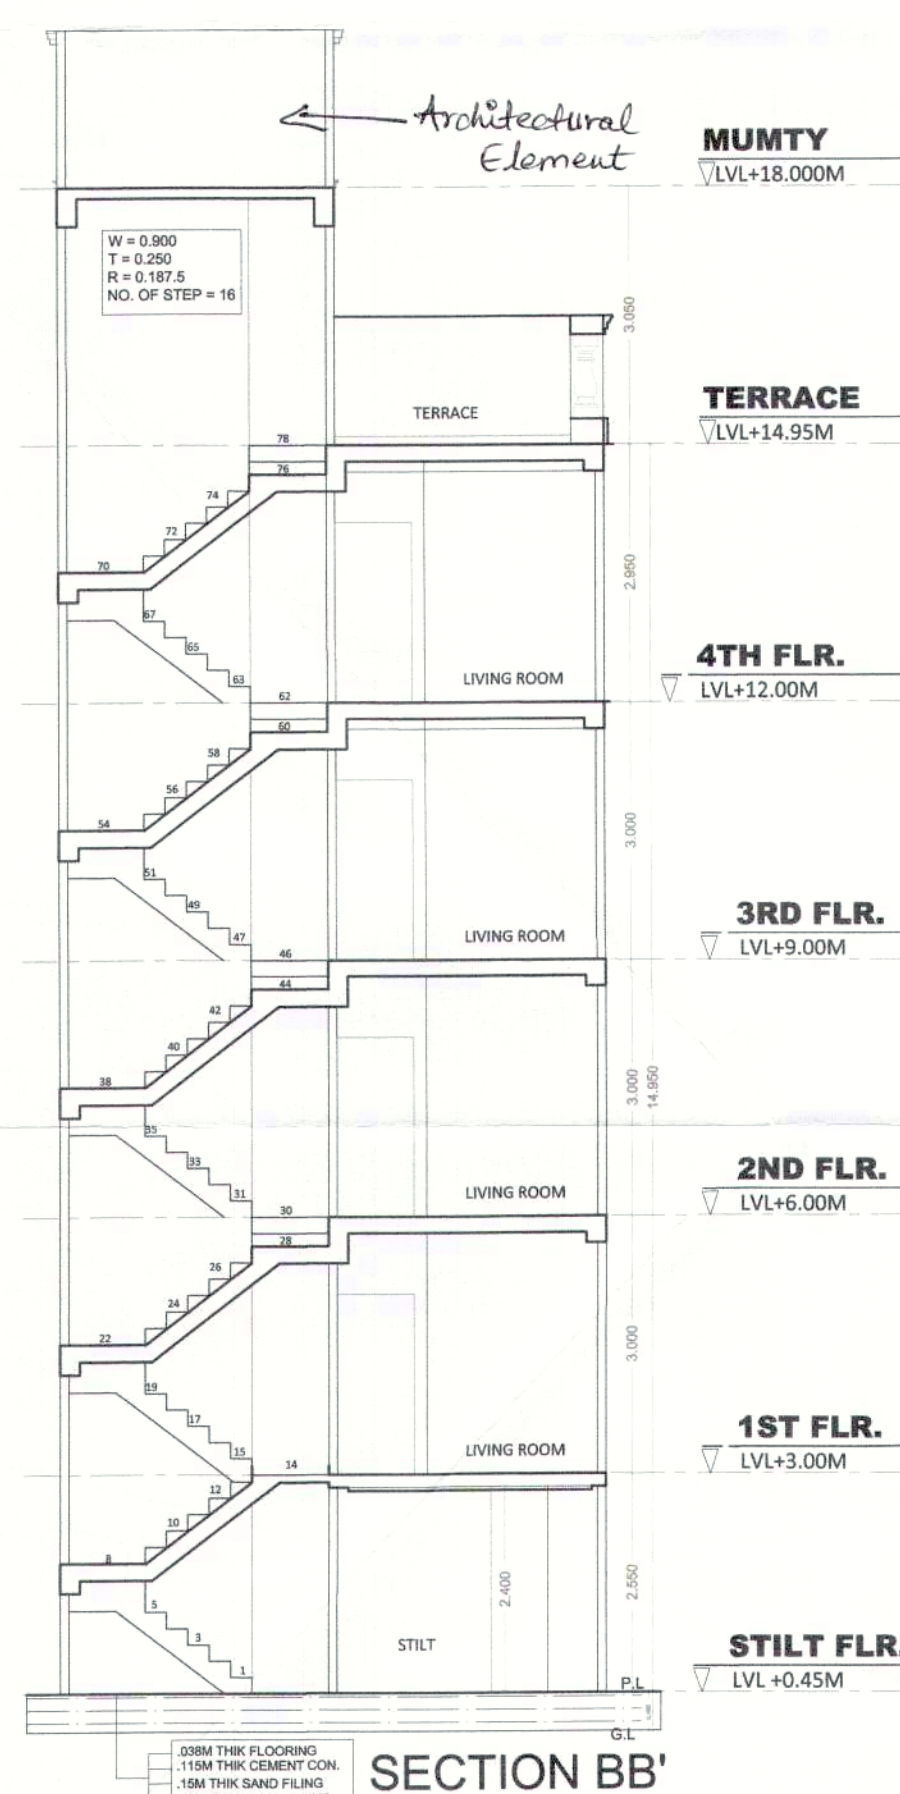


SECTION BB'

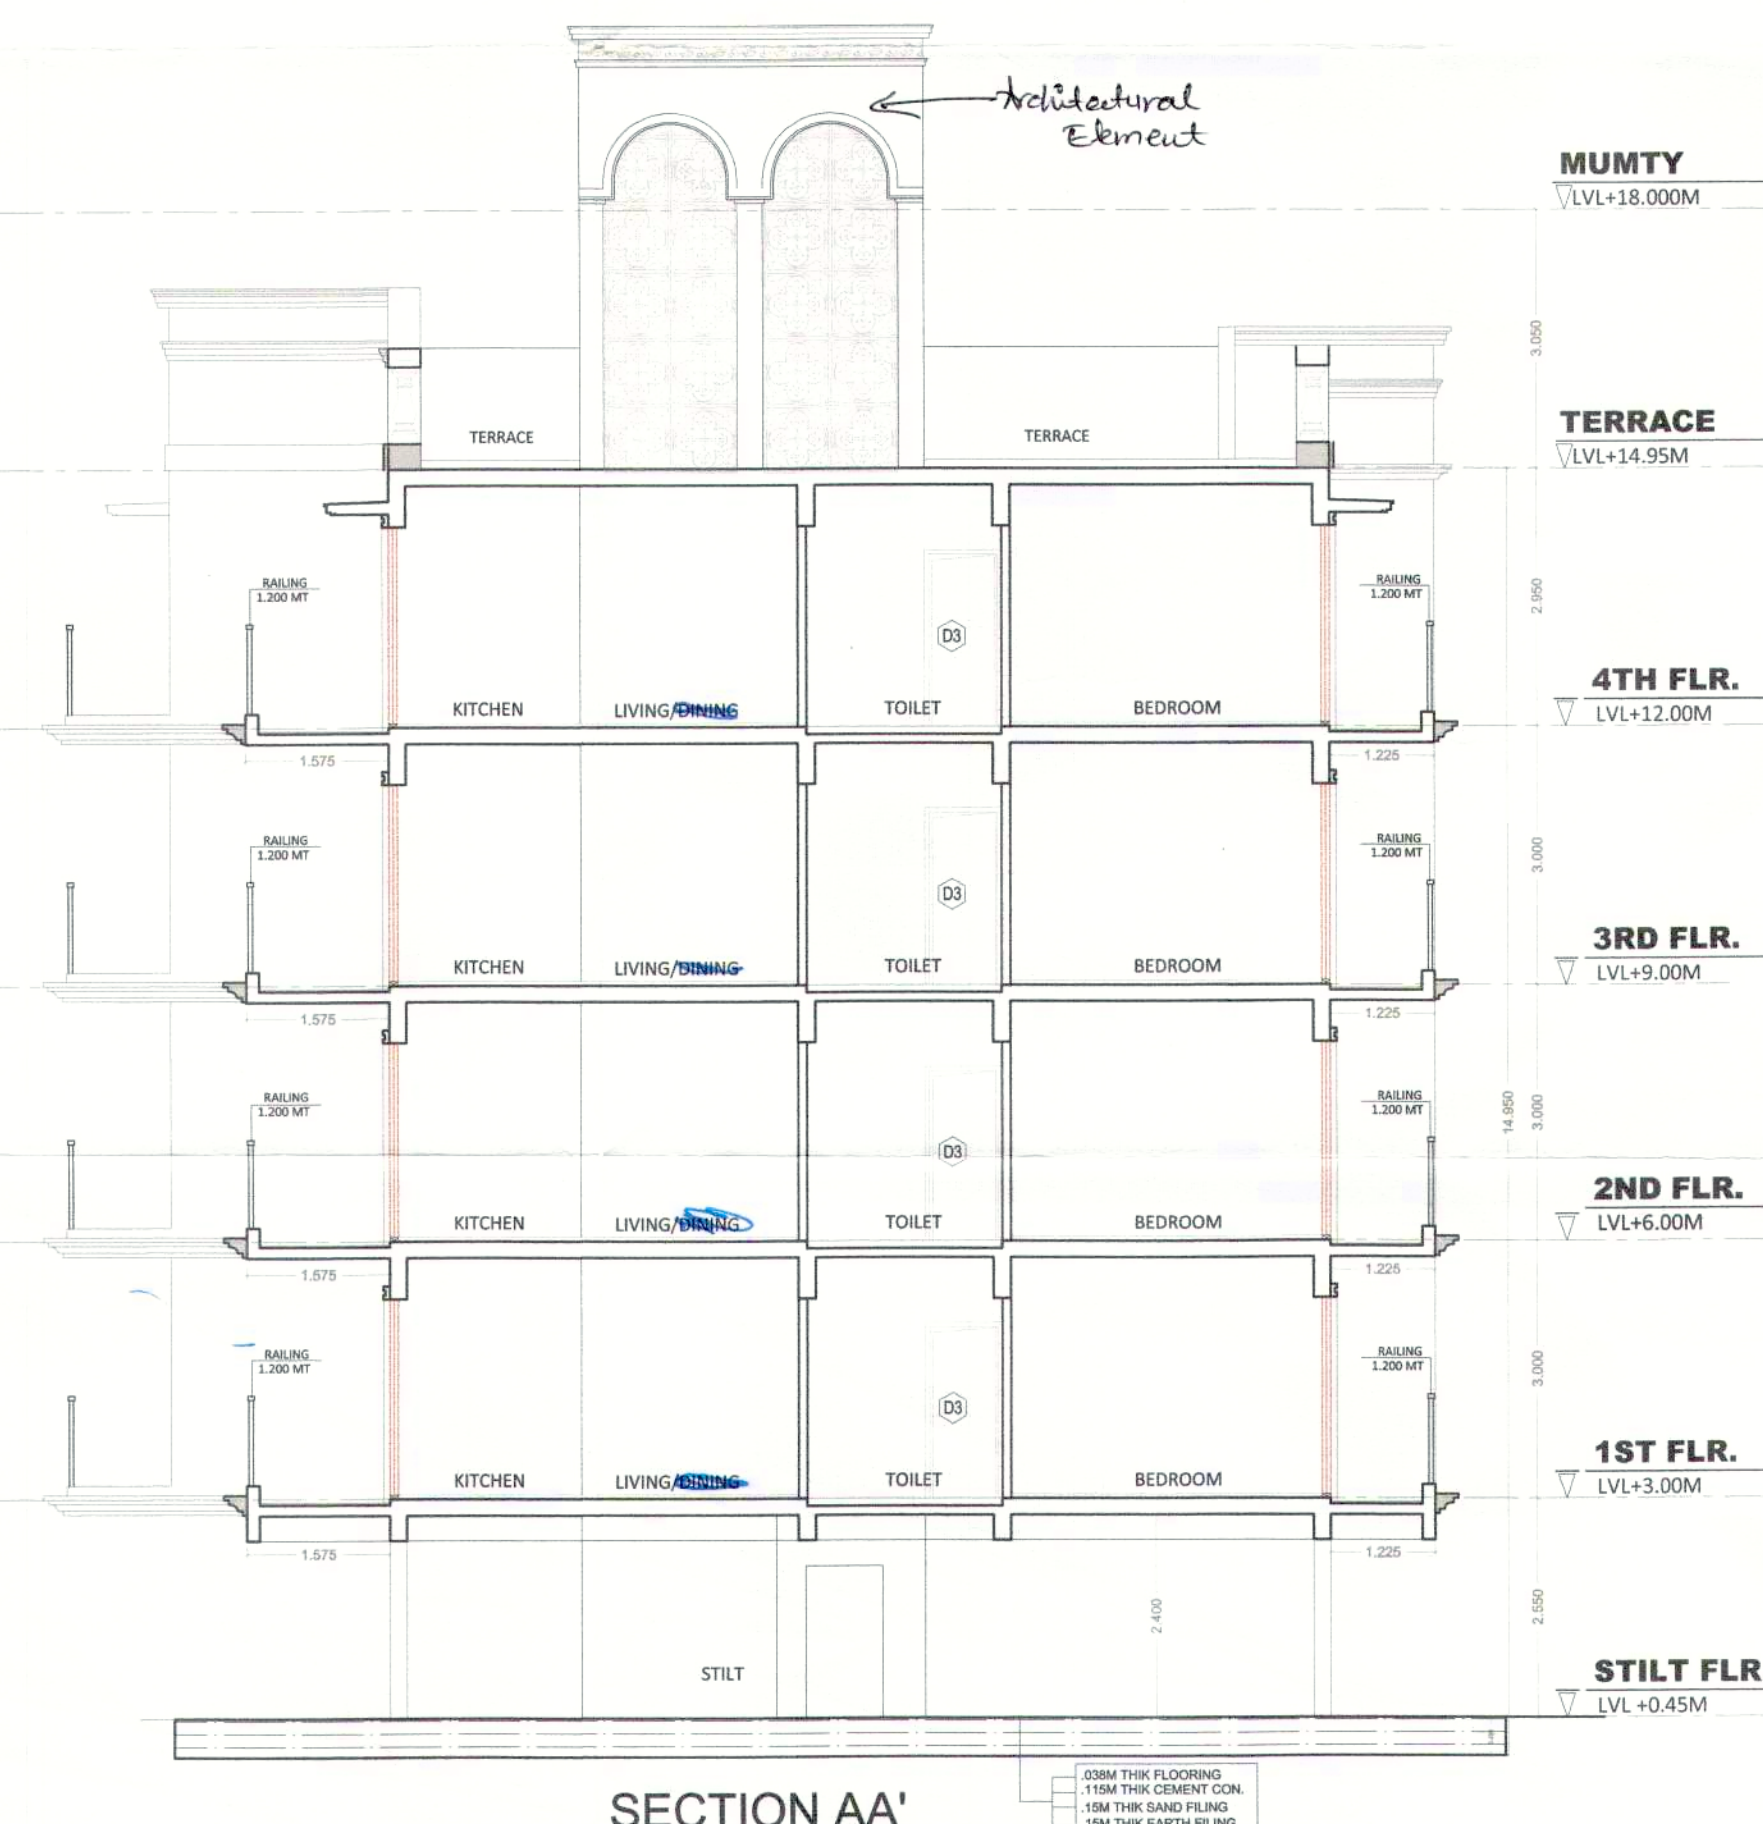

SECTION AA'

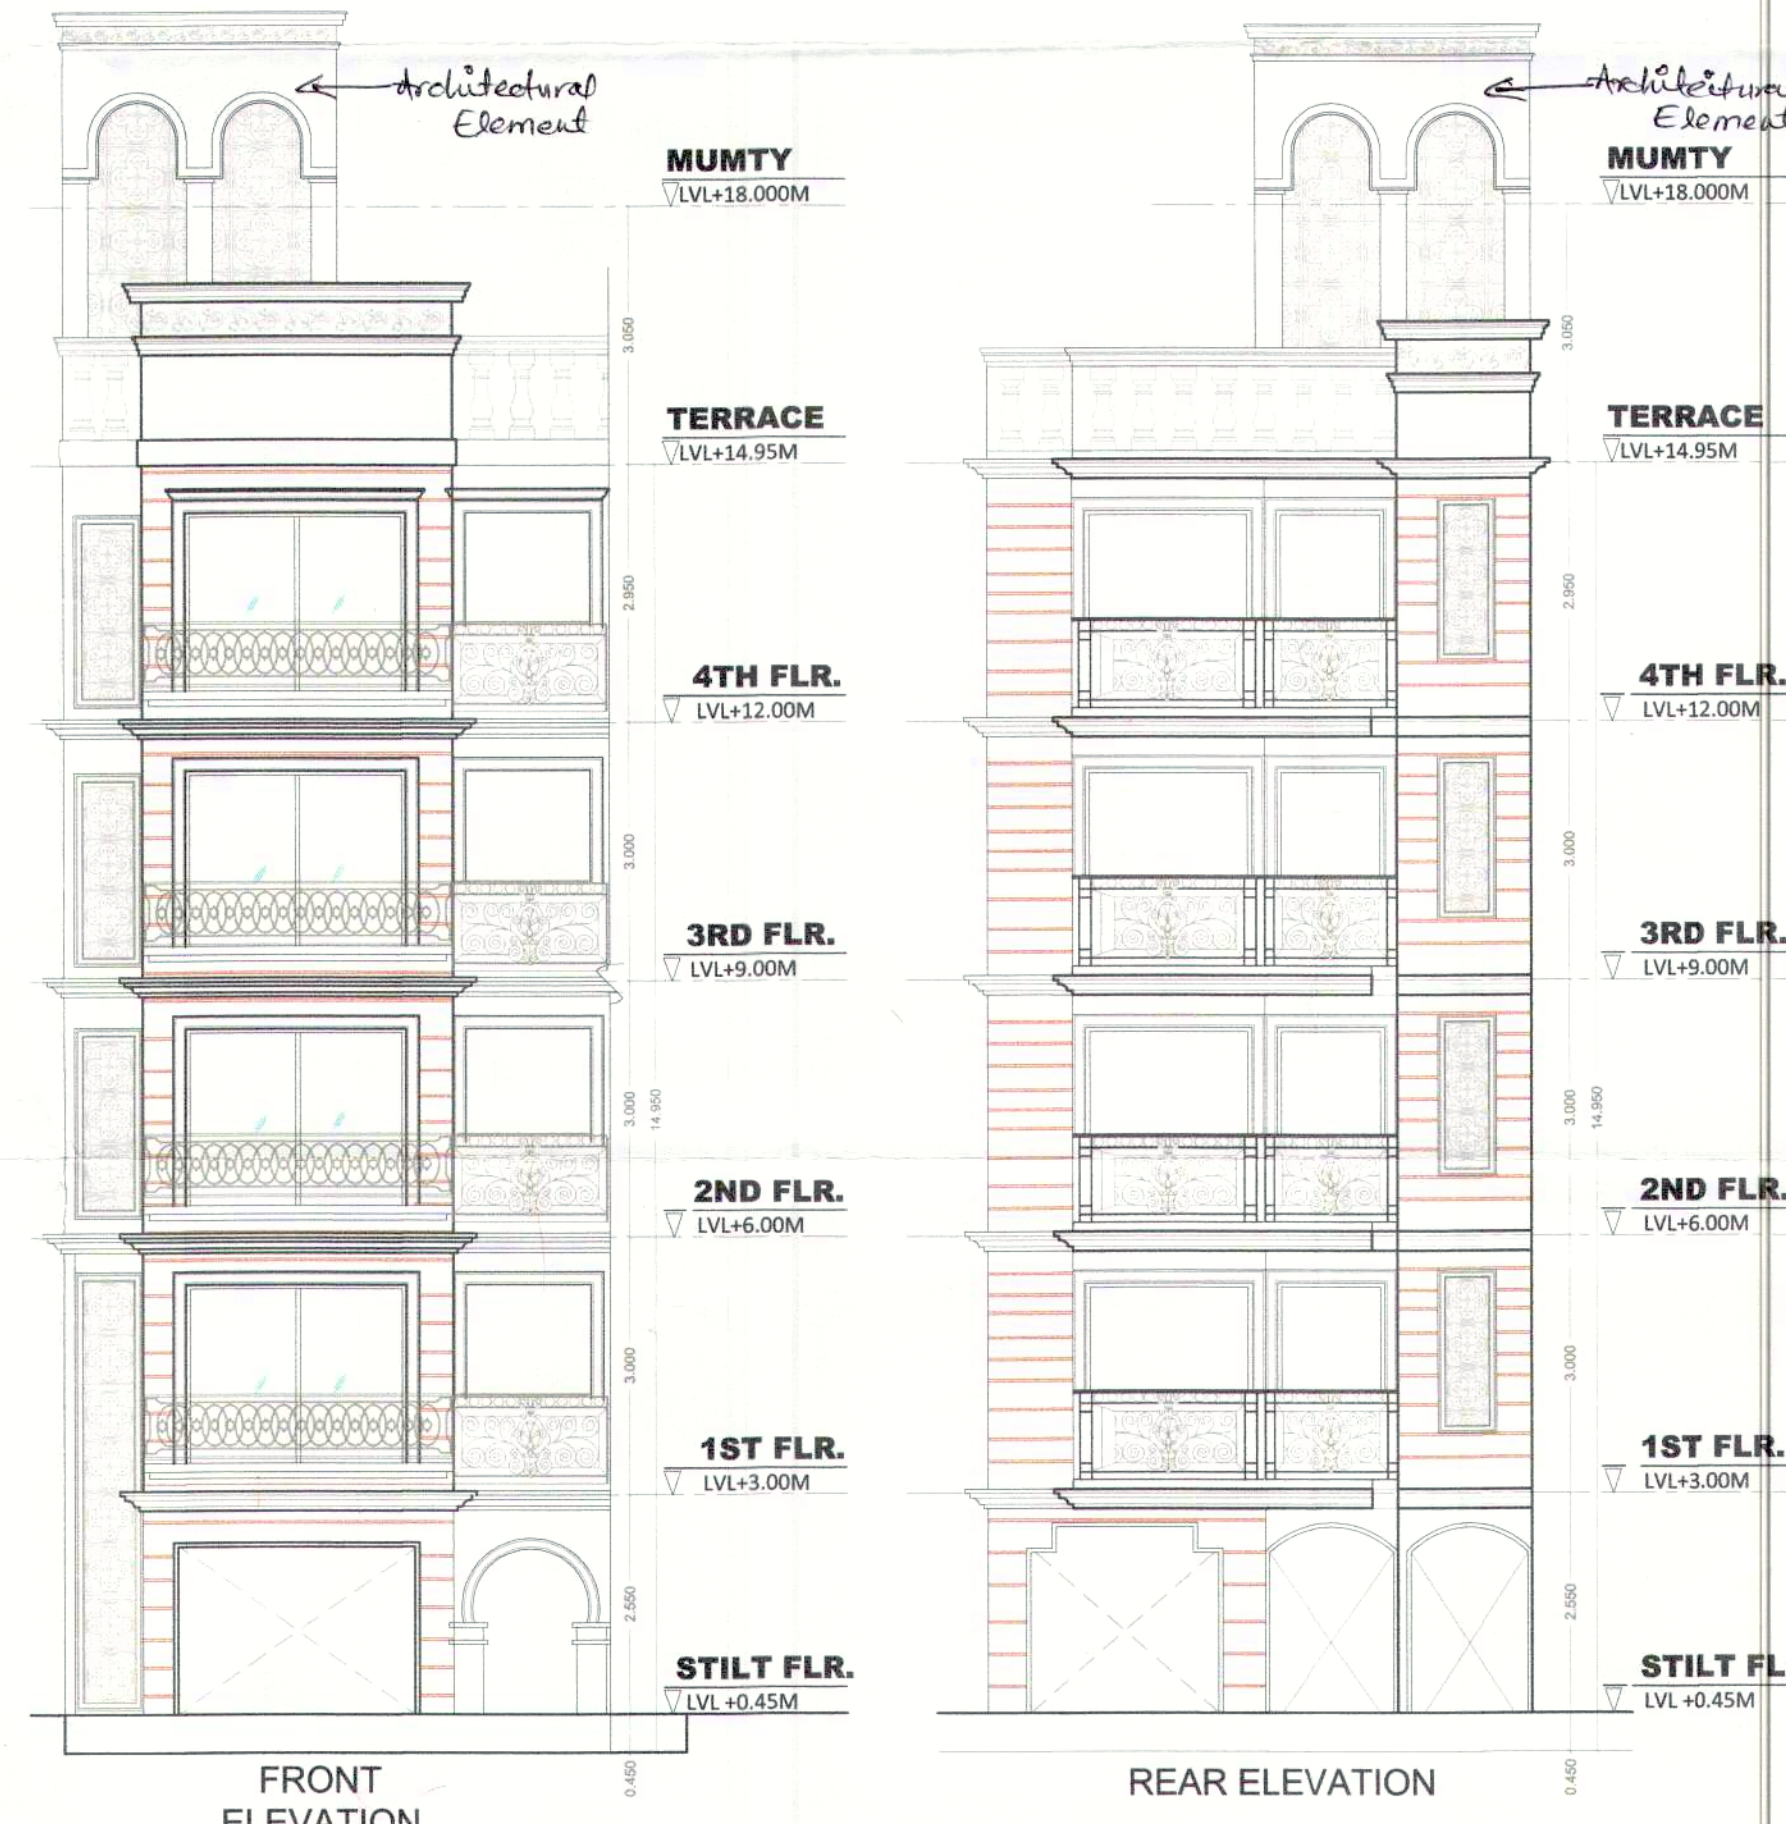

FRONT  
ELEVATION

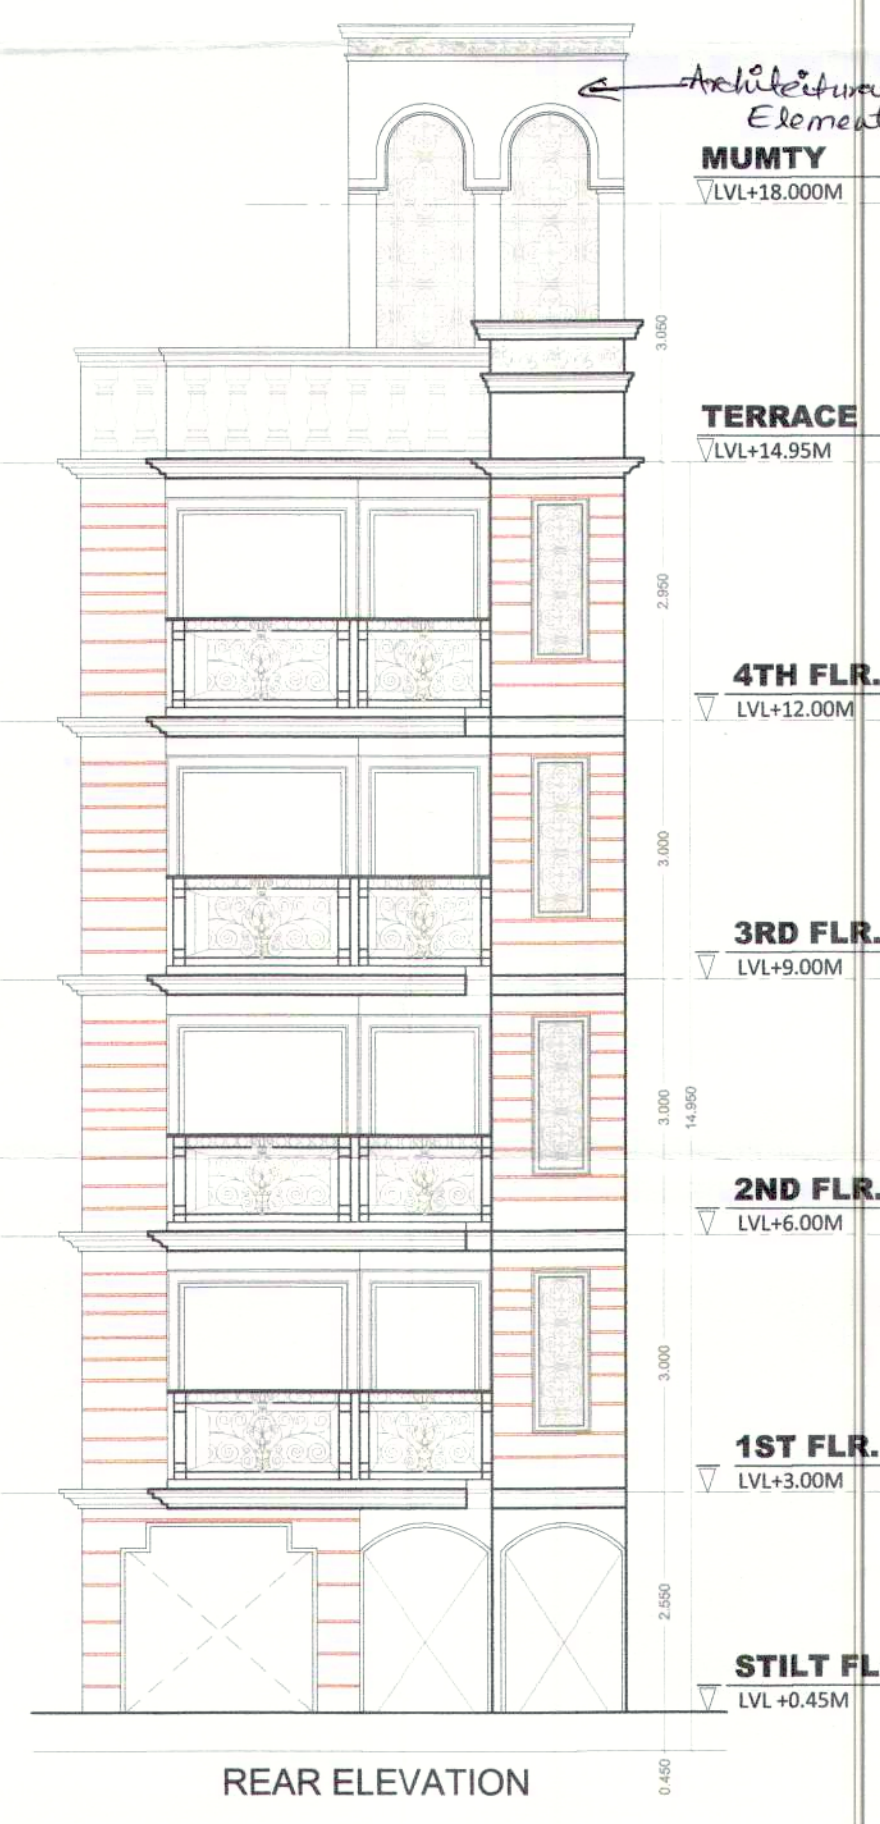

REAR ELEVATION




TYPICAL (1ST TO 4TH) FLOOR  
AREA DIAGRAM

| AREA CALCULATIONS                                          |       |   |       |        |                                        |        |        |    |                |              |
|------------------------------------------------------------|-------|---|-------|--------|----------------------------------------|--------|--------|----|----------------|--------------|
| TOTAL PLOT AREA                                            |       |   |       | =      | 6.400                                  | X      | 18.320 | =  | 117,260        |              |
| OLD PERMISSIBLE @ 2.0                                      |       |   |       | =      | 204                                    | 40,496 |        |    |                |              |
| PERMISSIBLE @ 2.75                                         |       |   |       | =      | 309.55                                 | 60,525 |        |    |                |              |
| PROPOSED FAR @ 2.11                                        |       |   |       | =      | 286.25                                 | 56,250 |        |    |                |              |
| PERMISSIBLE & GROUND COVERAGE @ 60%                        |       |   |       | =      | 77.394                                 | 15,469 |        |    |                |              |
| PROPOSED GROUND COVERAGE @ 65.63%                          |       |   |       | =      | 77.302                                 | 15,462 |        |    |                |              |
| AREA OF STILT FLOOR                                        |       |   |       |        |                                        |        |        |    |                |              |
| ITEM                                                       | L     | B | X     | FACTOR | X                                      | NO     | =      | NO | SQ MT          |              |
| 1                                                          | 3.250 | X | 1.700 | X      | 1.0                                    | X      | 1      | =  | 5.525          |              |
| 2                                                          | 3.250 | X | 2.300 | X      | 1.0                                    | X      | 1      | =  | 7.475          |              |
|                                                            |       |   |       |        |                                        |        |        |    |                |              |
| <b>TOTAL</b>                                               |       |   |       |        |                                        |        |        |    | <b>11.138</b>  |              |
| AREA OF TYPICAL FLOOR                                      |       |   |       |        |                                        |        |        |    |                |              |
| ADDITIONS                                                  |       |   |       |        |                                        |        |        |    |                |              |
| ITEM                                                       | L     | B | X     | FACTOR | X                                      | NO     | =      | NO | SQ MT          |              |
| 1                                                          | 1.575 | X | 2.325 | X      | 1.0                                    | X      | 1      | =  | 3.652          |              |
| 2                                                          | 3.250 | X | 2.300 | X      | 1.0                                    | X      | 1      | =  | 7.475          |              |
| 3                                                          | 6.400 | X | 2.750 | X      | 1.0                                    | X      | 1      | =  | 17.600         |              |
| 4                                                          | 5.875 | X | 4.080 | X      | 1.0                                    | X      | 1      | =  | 23.978         |              |
| 5                                                          | 6.400 | X | 2.670 | X      | 1.0                                    | X      | 1      | =  | 17.068         |              |
| 6                                                          | 6.400 | X | 2.350 | X      | 1.0                                    | X      | 1      | =  | 15.040         |              |
| 7                                                          | 3.685 | X | 2.475 | X      | 1.0                                    | X      | 1      | =  | 9.120          |              |
| <b>TOTAL</b>                                               |       |   |       |        |                                        |        |        |    | <b>77.362</b>  |              |
| DEDUCTIONS                                                 |       |   |       |        |                                        |        |        |    |                |              |
| ITEM                                                       | L     | B | X     | FACTOR | X                                      | NO     | =      | NO | SQ MT          |              |
| 1                                                          | 2.000 | X | 1.600 | X      | 1.0                                    | X      | 1      | =  | 3.200          |              |
| 2                                                          | 3.050 | X | 2.050 | X      | 1.0                                    | X      | 1      | =  | 6.253          |              |
| <b>TOTAL</b>                                               |       |   |       |        |                                        |        |        |    | <b>9.453</b>   |              |
| <b>TOTAL FAR AREA</b>                                      |       |   |       |        | <b>TOTAL ADDITIONS-TOTAL DEDUCTION</b> |        |        |    |                | <b>6.745</b> |
| AREA OF STAIRCASE + LIFT                                   |       |   |       |        |                                        |        |        |    |                |              |
| ITEM                                                       | L     | B | X     | FACTOR | X                                      | NO     | =      | NO | SQ MT          |              |
| ST                                                         | 3.050 | X | 2.050 | X      | 1.0                                    | X      | 1      | =  | 6.253          |              |
| LIFT                                                       | 2.000 | X | 1.600 | X      | 1.0                                    | X      | 1      | =  | 3.200          |              |
| <b>TOTAL</b>                                               |       |   |       |        |                                        |        |        |    | <b>9.453</b>   |              |
| AREA OF TYPICAL FLOOR + STAIRCASE + LIFT                   |       |   |       |        |                                        |        |        |    |                |              |
| <b>TOTAL AREA OF STILT FLOOR</b>                           |       |   |       |        |                                        |        |        |    | <b>11.132</b>  |              |
| <b>TOTAL AREA OF SECOND FLOOR</b>                          |       |   |       |        |                                        |        |        |    | <b>67.840</b>  |              |
| <b>TOTAL AREA OF THIRD FLOOR</b>                           |       |   |       |        |                                        |        |        |    | <b>67.840</b>  |              |
| <b>TOTAL AREA OF FOURTH FLOOR</b>                          |       |   |       |        |                                        |        |        |    | <b>67.840</b>  |              |
| <b>TOTAL FAR AREA</b>                                      |       |   |       |        |                                        |        |        |    | <b>282.722</b> |              |
| AREA OF MUMTY & MACHINE ROOM                               |       |   |       |        |                                        |        |        |    |                |              |
| ITEM                                                       | L     | B | X     | FACTOR | X                                      | NO     | =      | NO | SQ MT          |              |
| 1                                                          | 3.250 | X | 4.050 | X      | 1.0                                    | X      | 1      | =  | 13.165         |              |
| <b>TOTAL</b>                                               |       |   |       |        |                                        |        |        |    | <b>13.165</b>  |              |
| AREA OF STILT FLOOR FOR PARKING                            |       |   |       |        |                                        |        |        |    |                |              |
| <b>GROUND COVERAGE - AREA OF ST LT</b>                     |       |   |       |        |                                        |        |        |    | <b>50.571</b>  |              |
| BUILT UP AREA DETAILS                                      |       |   |       |        |                                        |        |        |    |                |              |
| <b>TOTAL AREA OF STILT FLOOR</b>                           |       |   |       |        |                                        |        |        |    | <b>50.571</b>  |              |
| <b>TOTAL AREA OF FIRST FLOOR AREA OF STAIRCASE + LIFT</b>  |       |   |       |        |                                        |        |        |    | <b>77.302</b>  |              |
| <b>TOTAL AREA OF SECOND FLOOR AREA OF STAIRCASE + LIFT</b> |       |   |       |        |                                        |        |        |    | <b>77.302</b>  |              |
| <b>TOTAL AREA OF THIRD FLOOR AREA OF STAIRCASE + LIFT</b>  |       |   |       |        |                                        |        |        |    | <b>77.302</b>  |              |
| <b>TOTAL AREA OF FOURTH FLOOR AREA OF STAIRCASE + LIFT</b> |       |   |       |        |                                        |        |        |    | <b>77.302</b>  |              |
| <b>TOTAL BUILT UP AREA</b>                                 |       |   |       |        |                                        |        |        |    | <b>133.155</b> |              |

NOTE :

1. WALLS WILL BE IN BLOCK WORK AND 100MM/200MM THICK
2. TOILET WILL BE MECHANICALLY VENTILATED
3. ADJACENT PLOTS WILL BE AS MIRROR LAYOUT

PROJECT - *Revised*  
Building Plan of plot no.45, 47, 49, 51, 53, 55 Type 'A'  
measuring 117.248 Sq. meter situated in Affordable  
Residential Plotted Colony (DDJAY) on an area of  
10.53125 acres in VILLAGE Hariyaha, Sector-36, Sohna,  
District Gurugram ( License no. 118 of 2019 Dated  
12-09-2019 ) to M/s Signature Global Homes Pvt. Ltd.
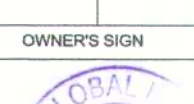
|   |                                                                                       |
|---|---------------------------------------------------------------------------------------|
| ARCHITECTS   | DRG.NO. - SIG/TYPE-A                                                                  |
|  <p>MANISH JAIN AND ASSOCIATES<br/>E-11, East Of Kailash, New Delhi-110005<br/>T: 011-4108409<br/>E: info@manishjainassociates.com</p> |                                                                                       |
| ARCHITECTS & PLANNERS   |                                                                                       |
| ARCHITECTS SIGN   | OWNERS SIGN                                                                           |
| <br><p>AMITESH MISHRA<br/>Architect<br/>Reg. No. CA/2004/41927</p>                                                                     |  |