


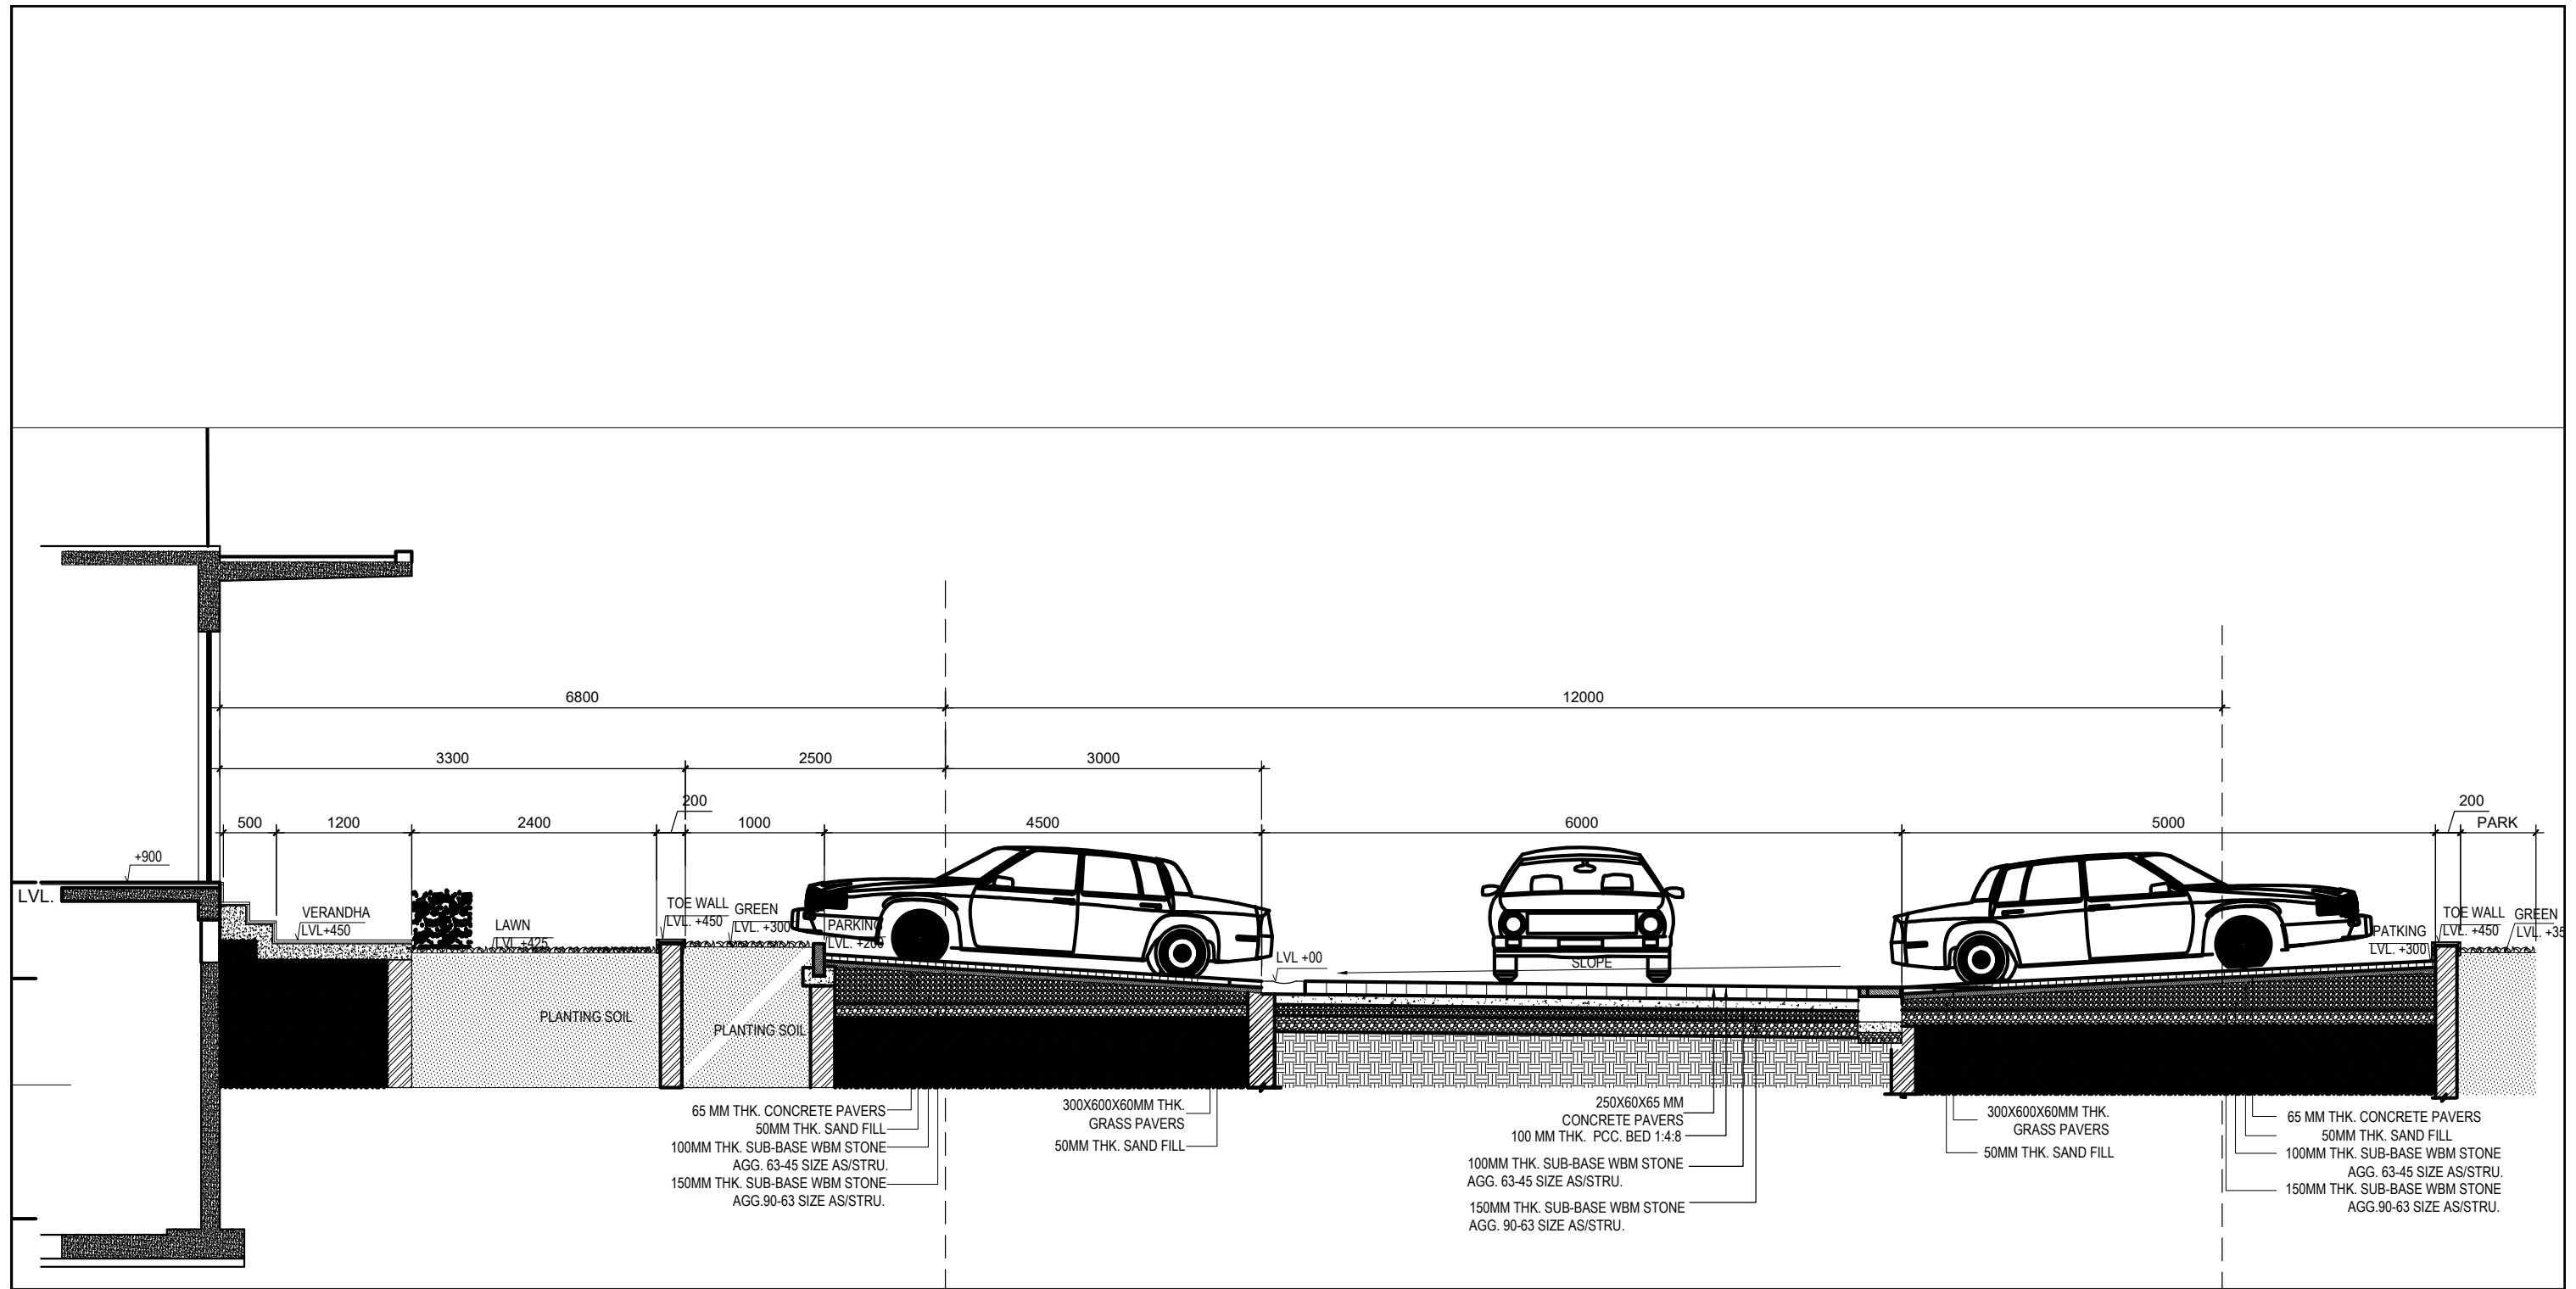

1 12 MTS ROAD SECTION FLOOR TO PARK
Scale: 1:50

12 MTS SECTION FLOOR TO PARK
FLOORS ZONE DETAIL
AMSTORIA