



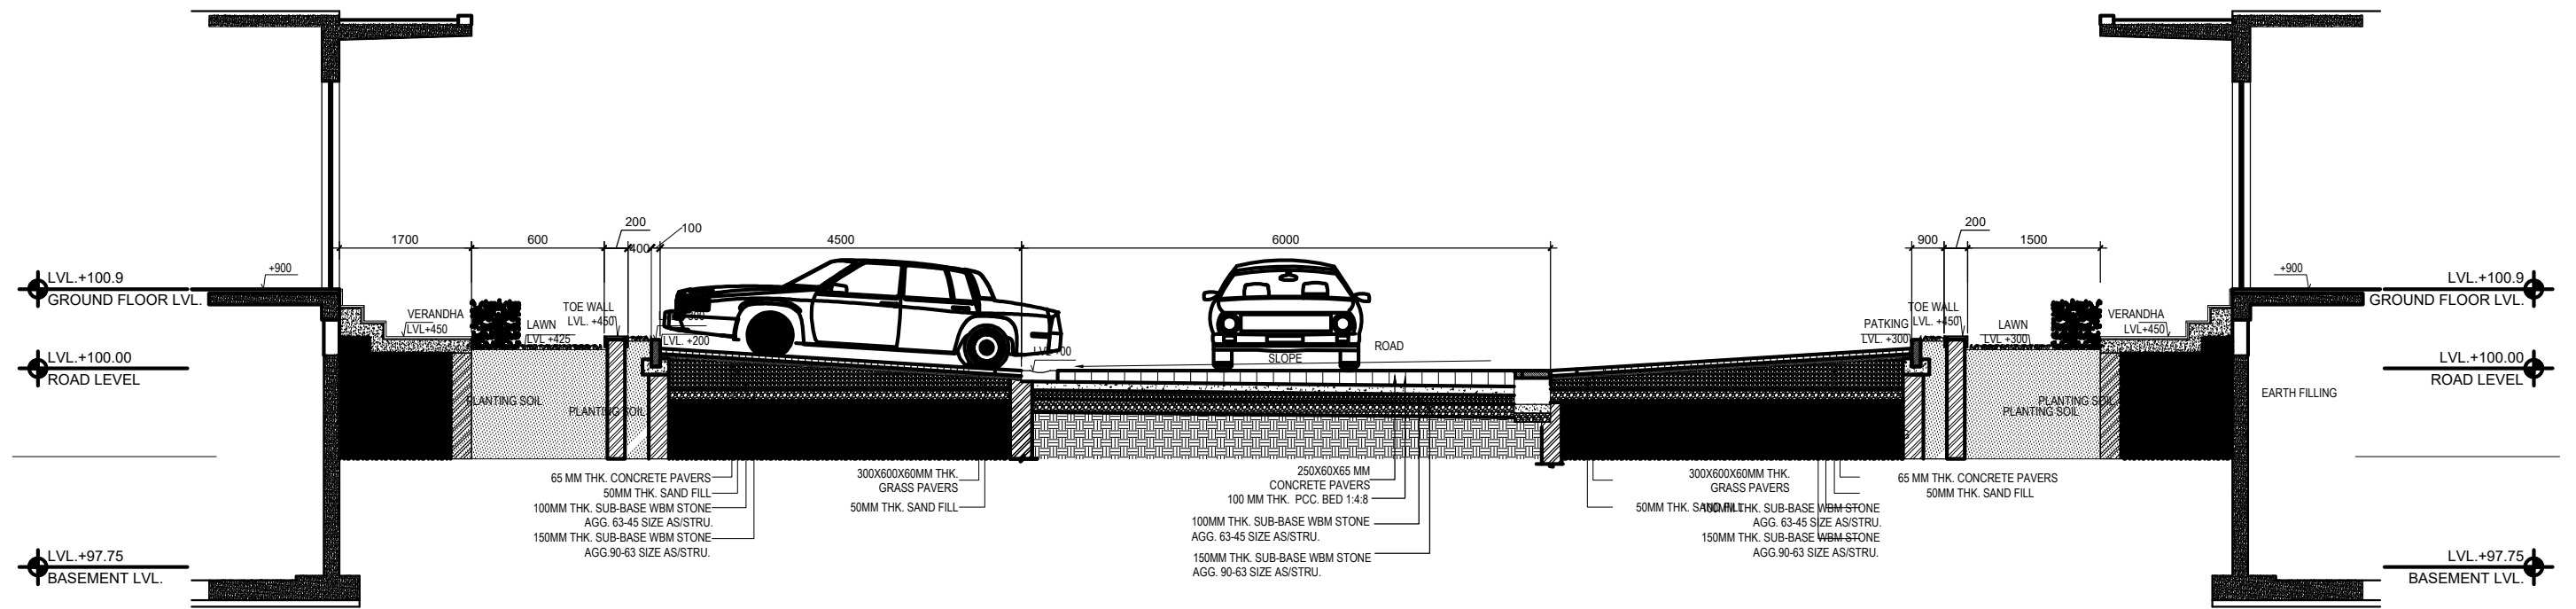

1 15 MTS ROAD SECTION FLOOR TO FLOOR
Scale: 1:50

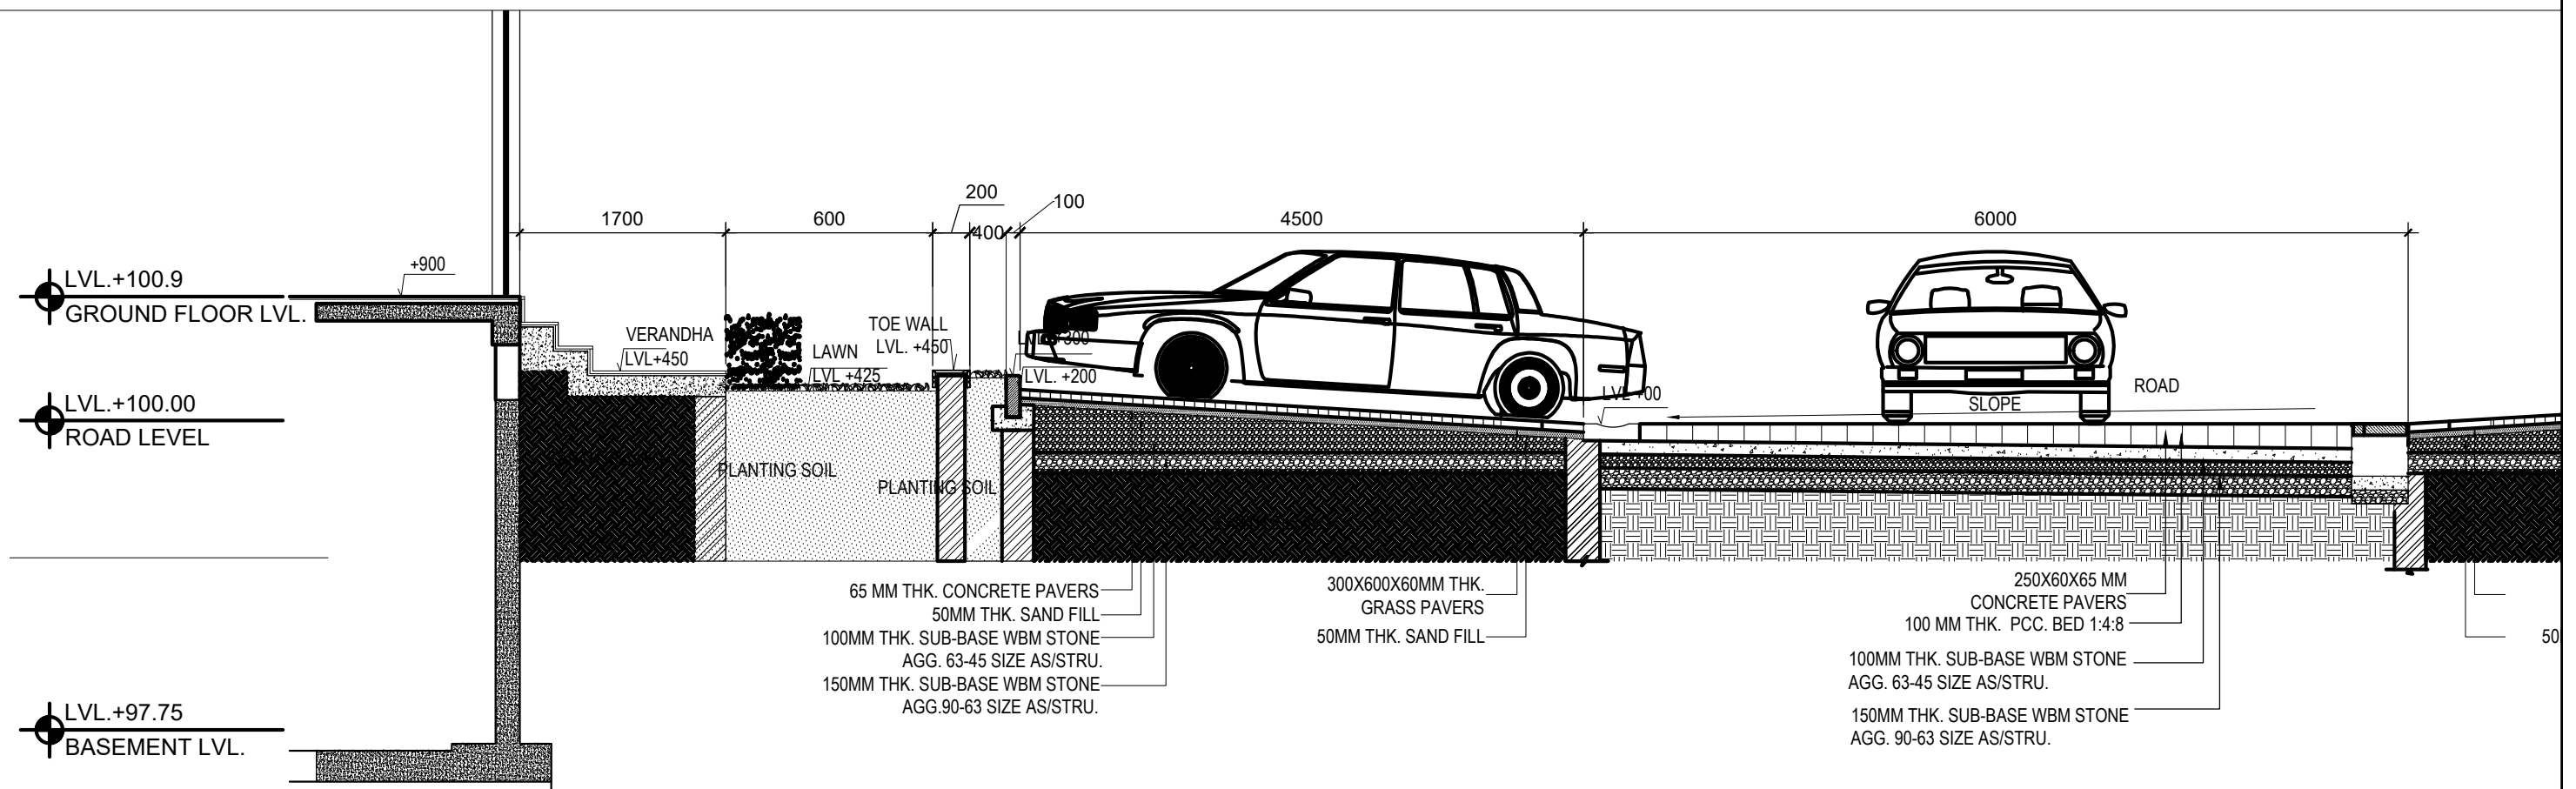

1 15 MTS ROAD SECTION FLOOR TO FLOOR (PART SECTION)
Scale: 1:50

15 MTS SECTION FLOOR TO FLOOR FLOORS ZONE DETAIL AMSTORIA