



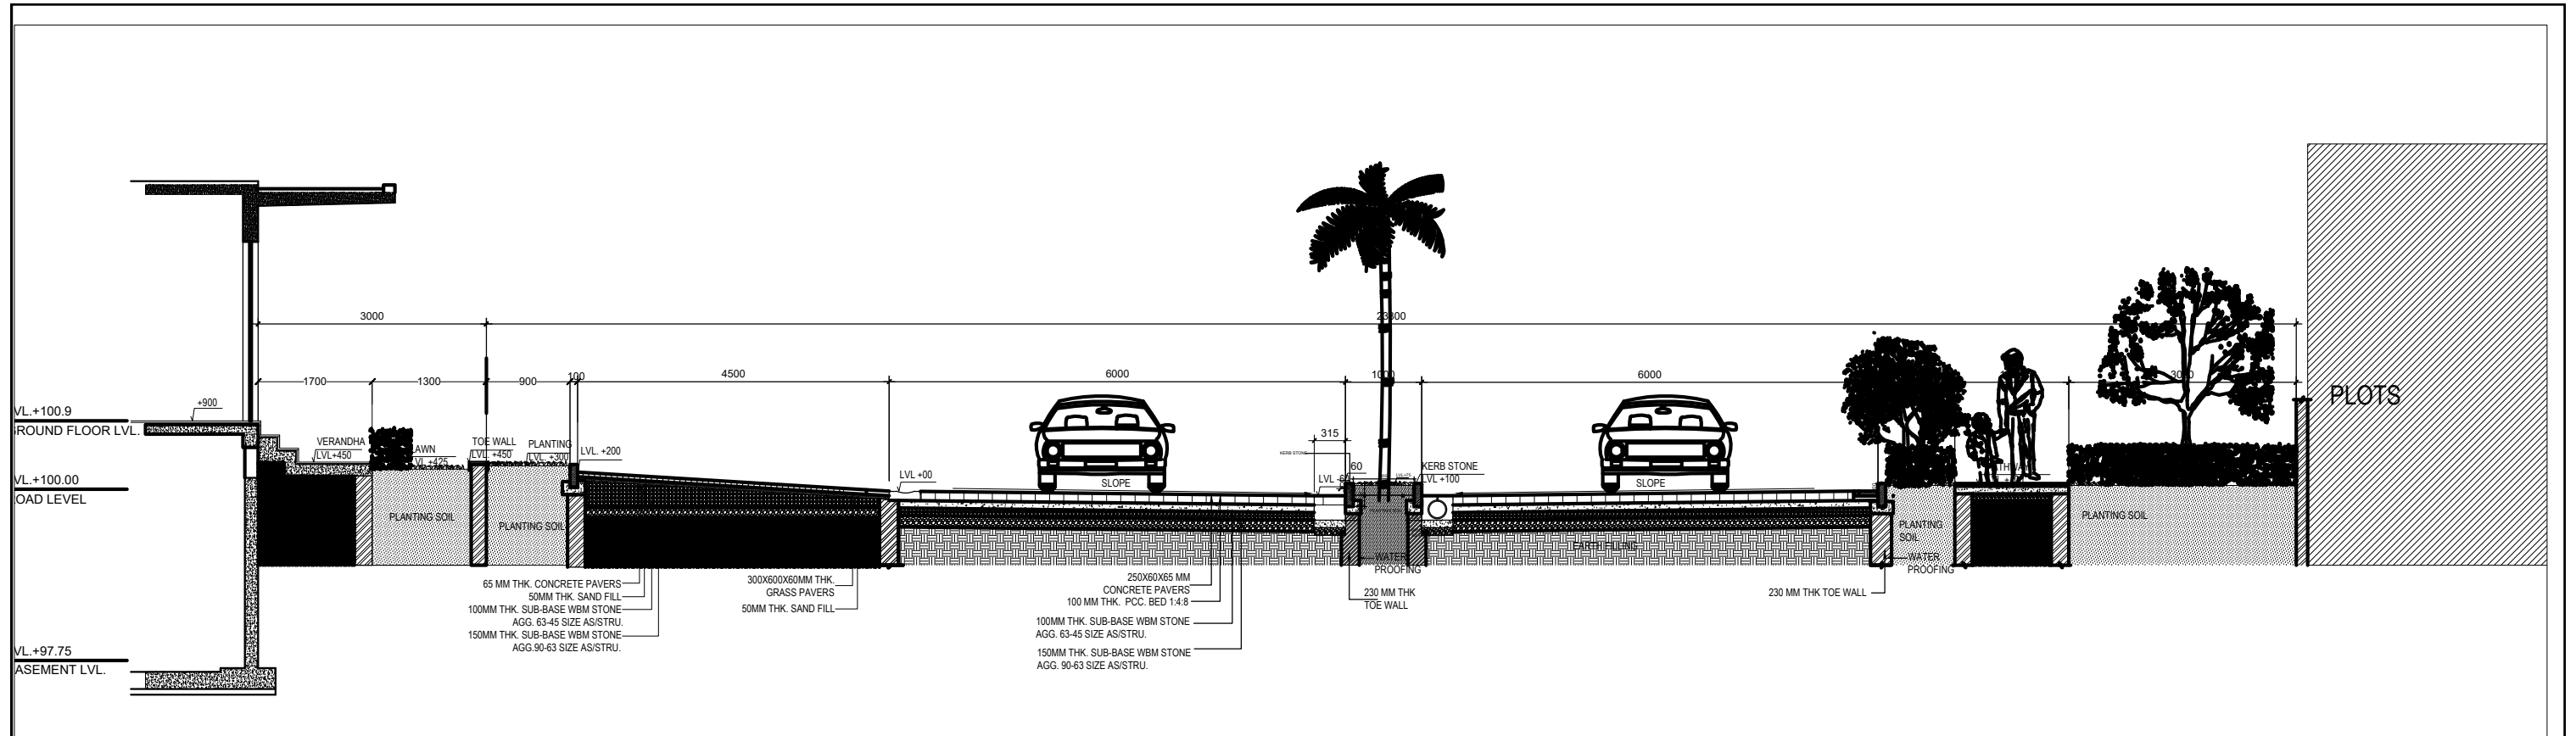

1 24 MTS ROAD SECTION FLOOR TO PLOT
Scale: 1:50

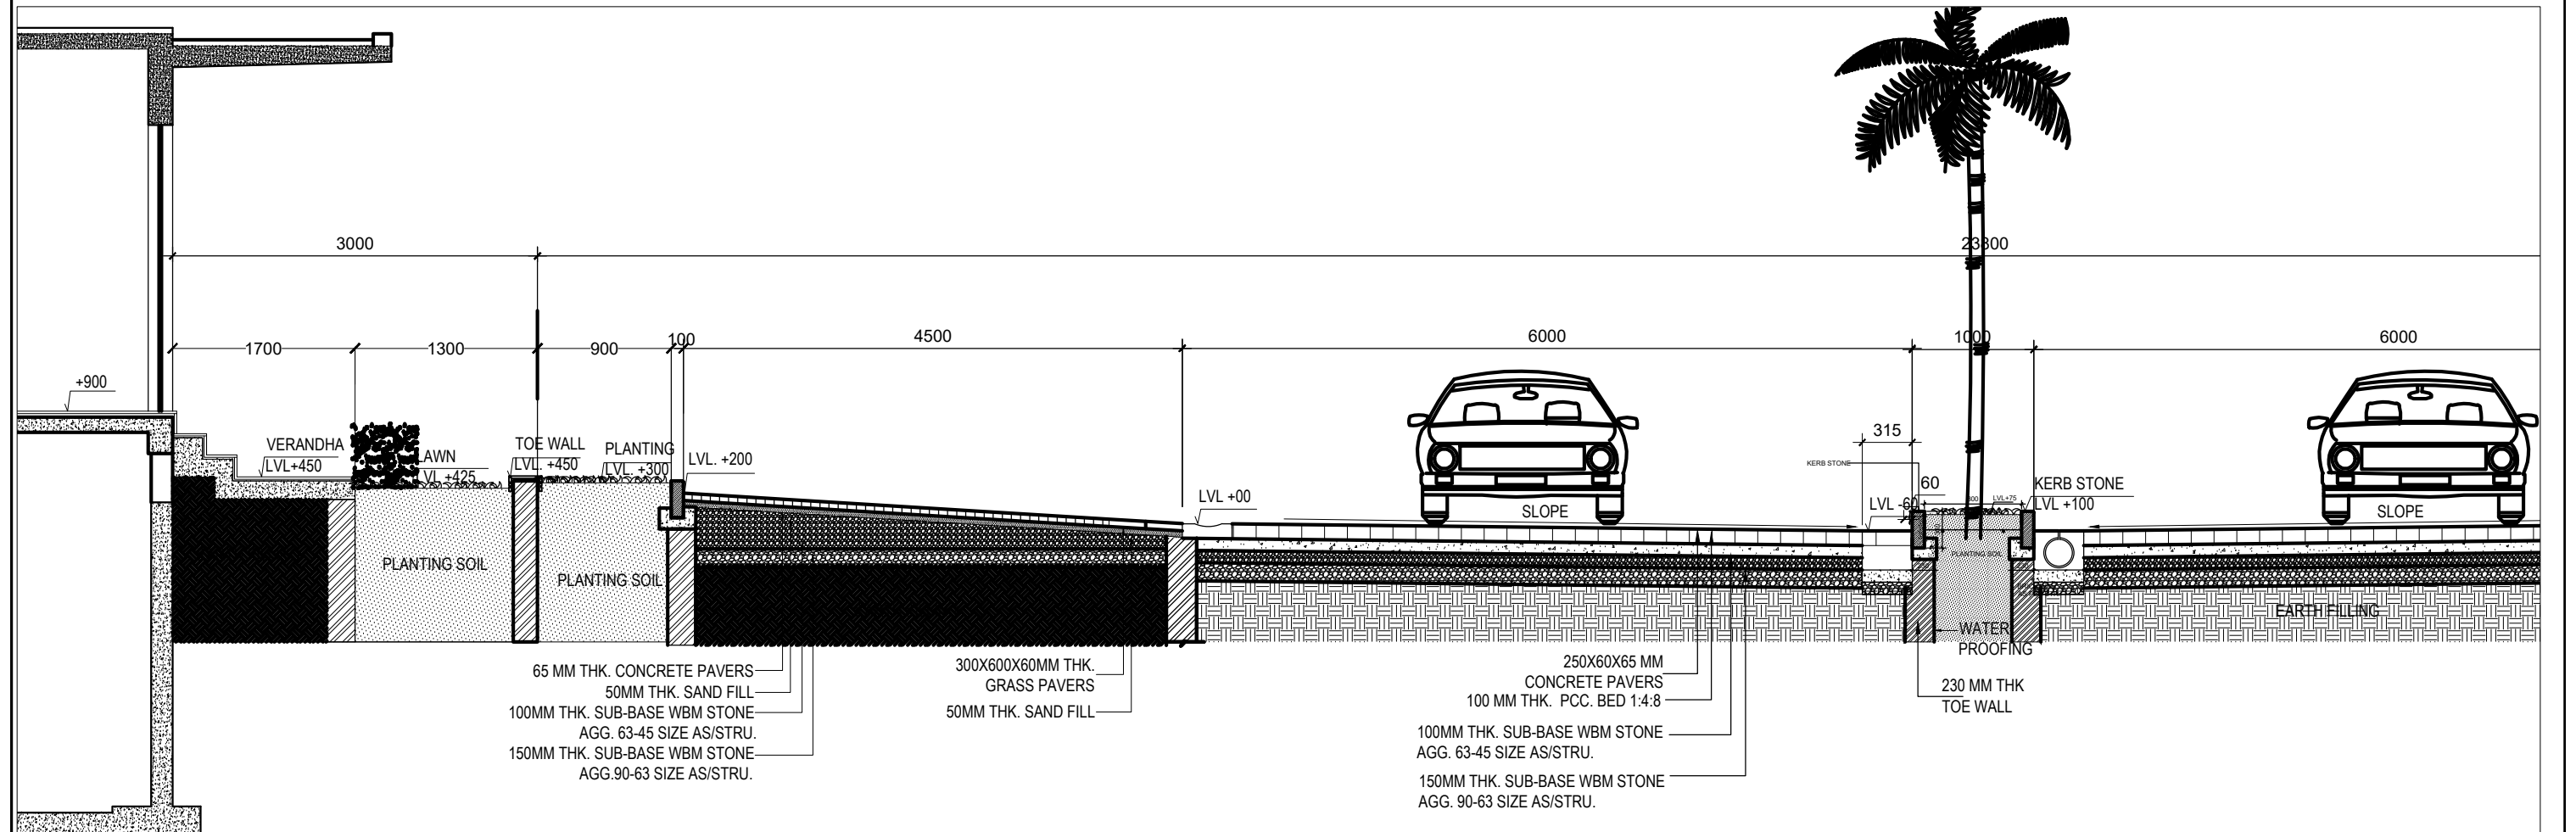

1 24 MTS ROAD SECTION FLOOR TO PLOT (PART SECTION)
Scale: 1:50

24 MTS SECTIONS
FLOORS ZONE DETAIL