


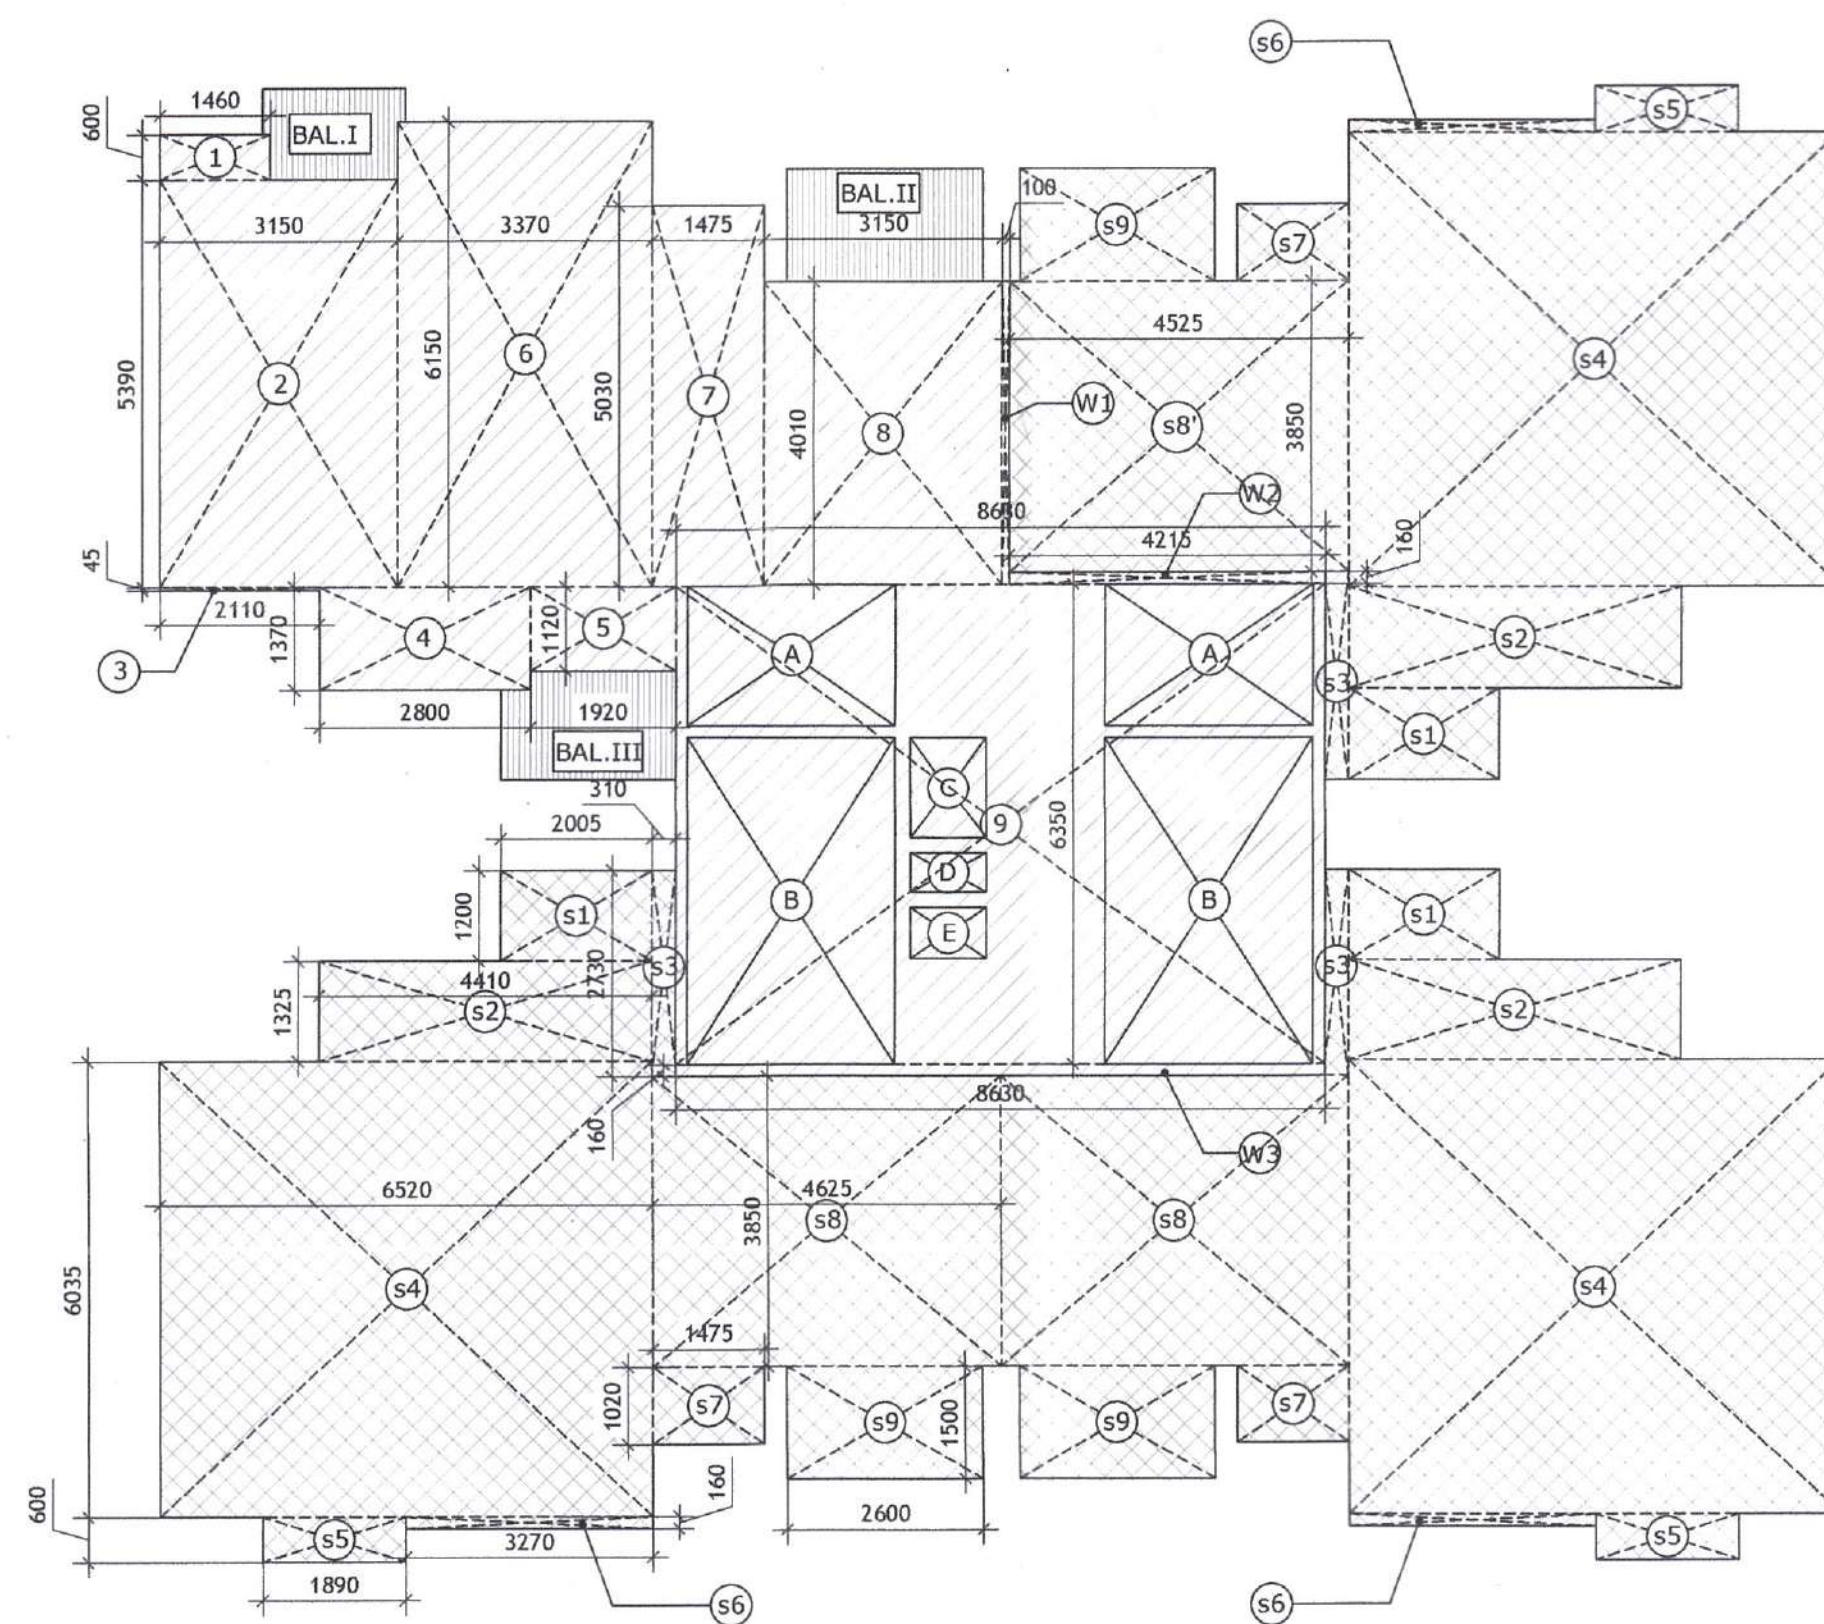


TOWER T-6 GROUND FLOOR AREA DIAGRAM

TOWER T-6 GROUND FLOOR F.A.R. AREA DETAIL						
1	1.460	X	0.600	X	1	0.876 SQ.M.
2	3.150	X	5.390	X	1	16.979 SQ.M.
3	2.110	X	0.045	X	1	0.095 SQ.M.
4	2.800	X	1.370	X	1	3.836 SQ.M.
5	1.920	X	1.120	X	1	2.150 SQ.M.
6	3.370	X	6.150	X	1	20.726 SQ.M.
7	1.475	X	5.030	X	1	7.419 SQ.M.
8	3.150	X	4.010	X	1	12.632 SQ.M.
9	8.630	X	6.350	X	1	54.801 SQ.M.
w1	0.100	X	4.010	X	1	0.401 SQ.M.
w2	4.215	X	0.160	X	1	0.674 SQ.M.
w3	8.630	X	0.160	X	1	1.381 SQ.M.
TOTAL						121.969 SQ.M.
GROUND FLOOR F.A.R. AREA						121.969 SQ.M.

TOWER T-6 PLATFORM AREA CALCULATION (GR. FLOOR)						
BALCONY I	0.100	X	0.440	X	1	0.044 SQ.M.
	0.100	X	0.600	X	1	0.060 SQ.M.
	1.690	X	1.200	X	1	2.028 SQ.M.
BALCONY II	2.600	X	1.500	X	1	3.900 SQ.M.
BALCONY III	1.920	X	1.450	X	1	2.784 SQ.M.
TOTAL	0.395	X	1.200	X	1	0.474 SQ.M.


TOWER T-6 BALCONY AREA CALCULATION (TYPICAL FLOOR)						
BALCONY I	0.100	X	0.440	X	4	0.176 SQ.M.
	0.100	X	0.600	X	4	0.240 SQ.M.
	1.690	X	1.200	X	4	8.112 SQ.M.
BALCONY II	2.600	X	1.500	X	4	15.600 SQ.M.
BALCONY III	1.920	X	1.450	X	4	11.136 SQ.M.
TOTAL	0.395	X	1.200	X	4	1.896 SQ.M.

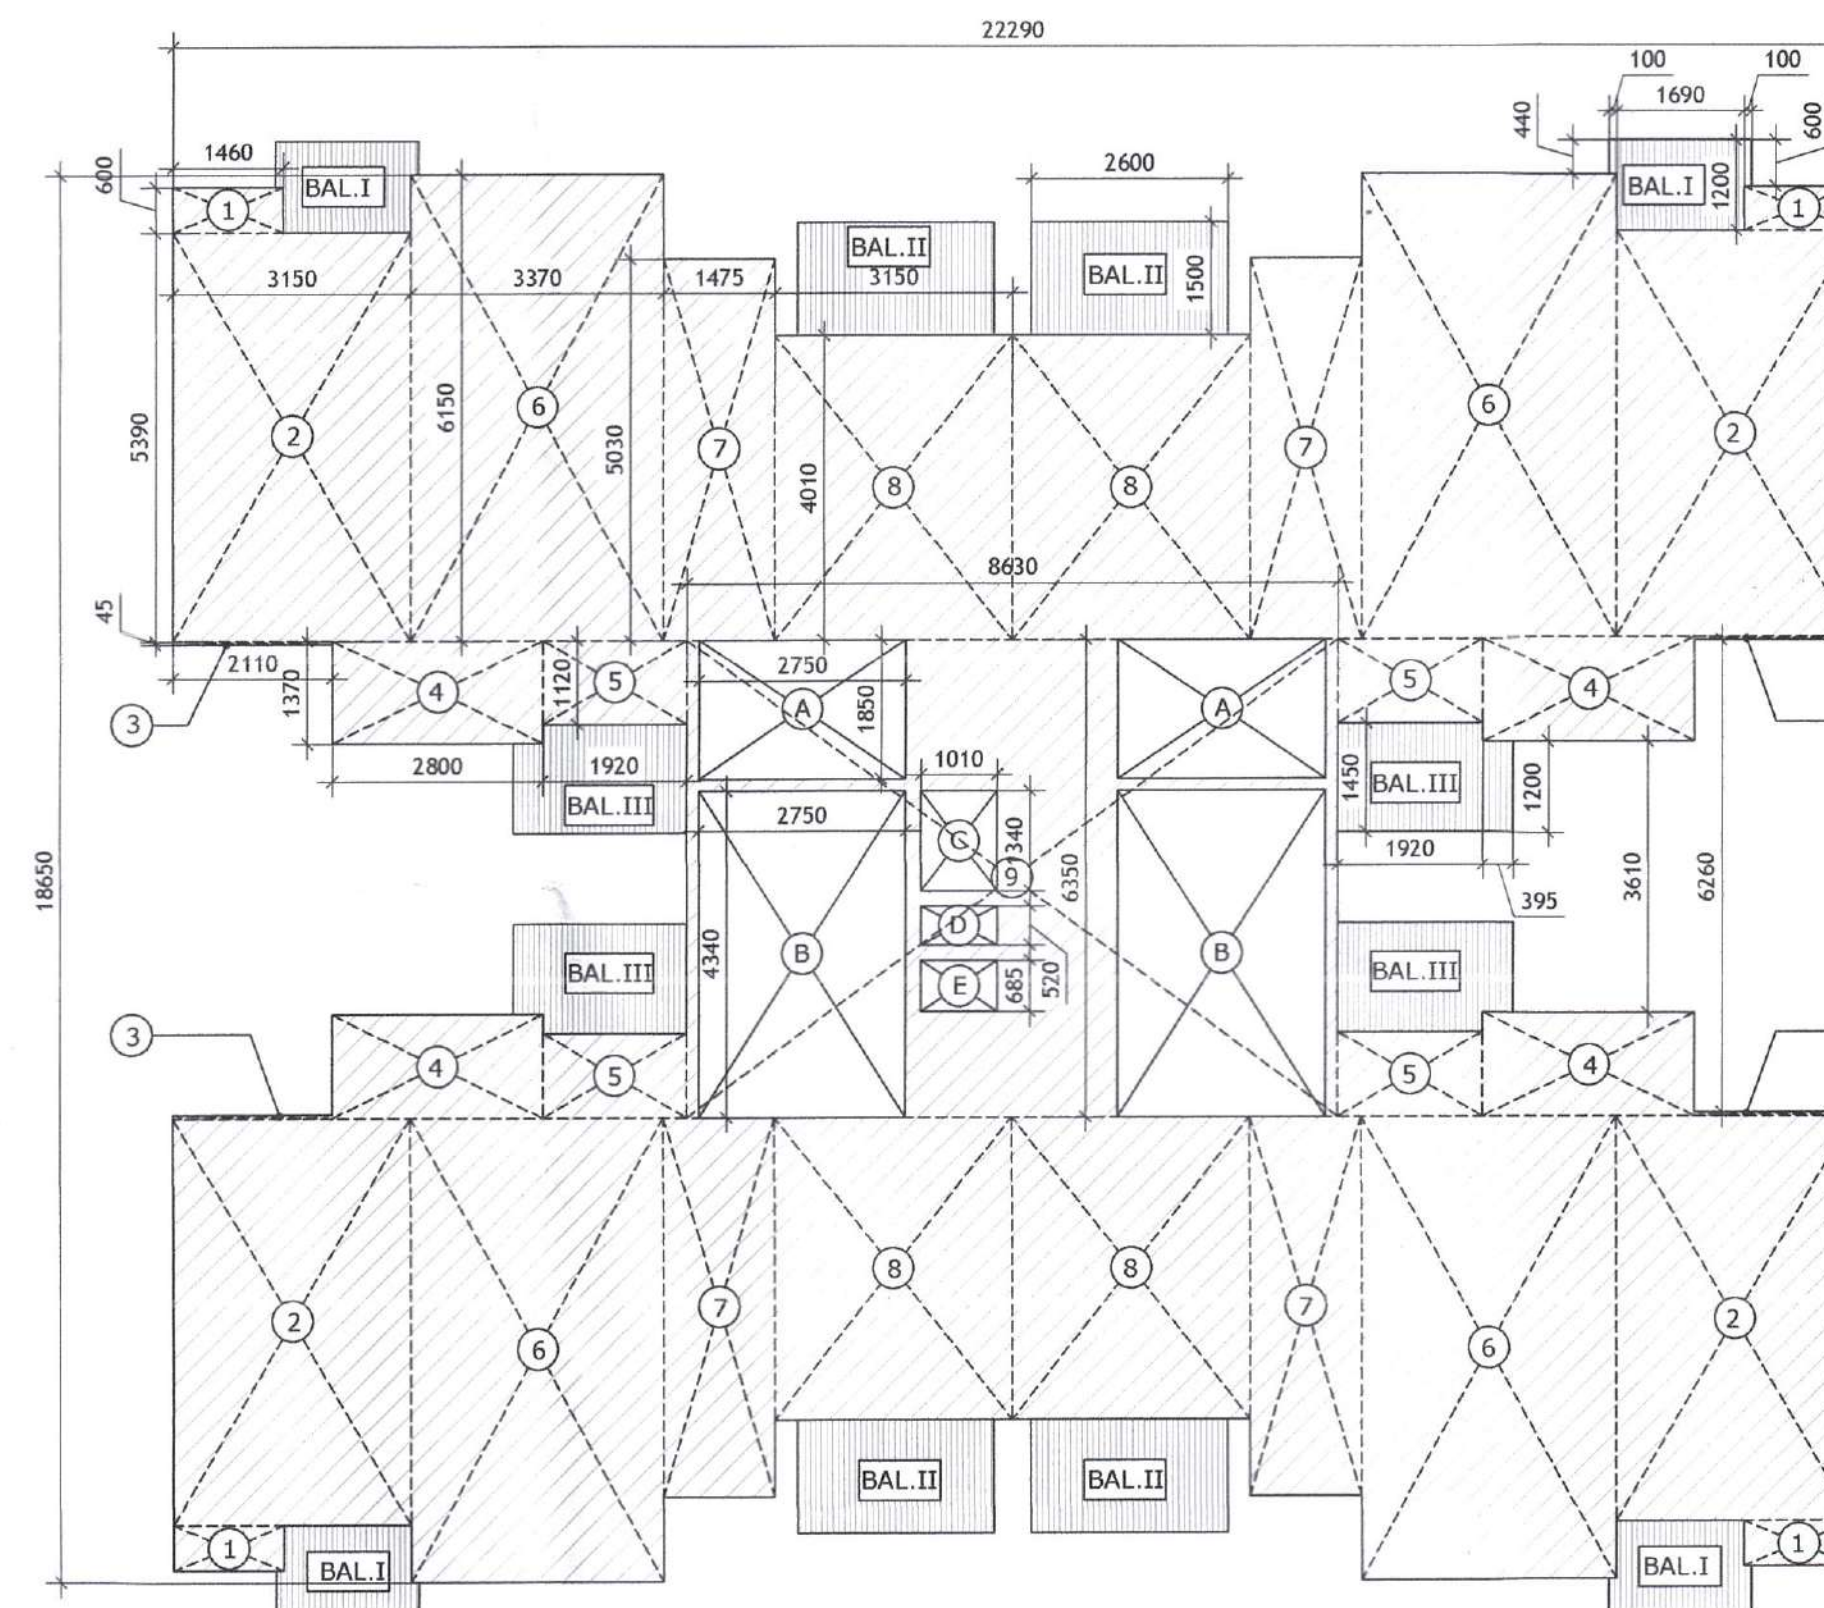

TOWER T-6 TYPICAL FLOOR AREA DIAGRAM


TOWER T-6 TYPICAL FLOOR F.A.R. AREA DETAIL						
1	1.460	X	0.600	X	4	3.504 SQ.M.
2	3.150	X	5.390	X	4	67.914 SQ.M.
3	2.110	X	0.045	X	4	0.380 SQ.M.
4	2.800	X	1.370	X	4	15.344 SQ.M.
5	1.920	X	1.120	X	4	8.602 SQ.M.
6	3.370	X	6.150	X	4	82.902 SQ.M.
7	1.475	X	5.030	X	4	29.677 SQ.M.
8	3.150	X	4.010	X	4	50.526 SQ.M.
9	8.630	X	6.350	X	1	54.801 SQ.M.
TOTAL						313.649 SQ.M.
LESS AREA						
A	2.750	X	1.850	X	2	10.175 SQ.M.
B	2.750	X	4.340	X	2	23.870 SQ.M.
C	1.010	X	1.340	X	1	1.353 SQ.M.
D	1.010	X	0.520	X	1	0.525 SQ.M.
E	1.010	X	0.685	X	1	0.692 SQ.M.
TOTAL						36.615 SQ.M.
TOTAL F.A.R. OF TYPICAL FLOOR = 313.649 - 36.615						277.033 SQ.M.

TOWER T-6 STILT AREA DETAIL						
s1	2.005	X	1.200	X	3	7.218 SQ.M.
s2	4.410	X	1.325	X	3	17.530 SQ.M.
s3	0.310	X	2.730	X	3	2.539 SQ.M.
s4	6.520	X	6.035	X	3	118.045 SQ.M.
s5	1.890	X	0.600	X	3	3.402 SQ.M.
s6	3.270	X	0.160	X	3	1.570 SQ.M.
s7	1.475	X	1.020	X	3	4.514 SQ.M.
s8	4.625	X	3.850	X	2	35.613 SQ.M.
s8'	4.525	X	3.850	X	1	17.421 SQ.M.
s9	2.600	X	1.500	X	3	11.700 SQ.M.
TOTAL						219.550 SQ.M.
TOTAL STILT AREA						219.550 SQ.M.

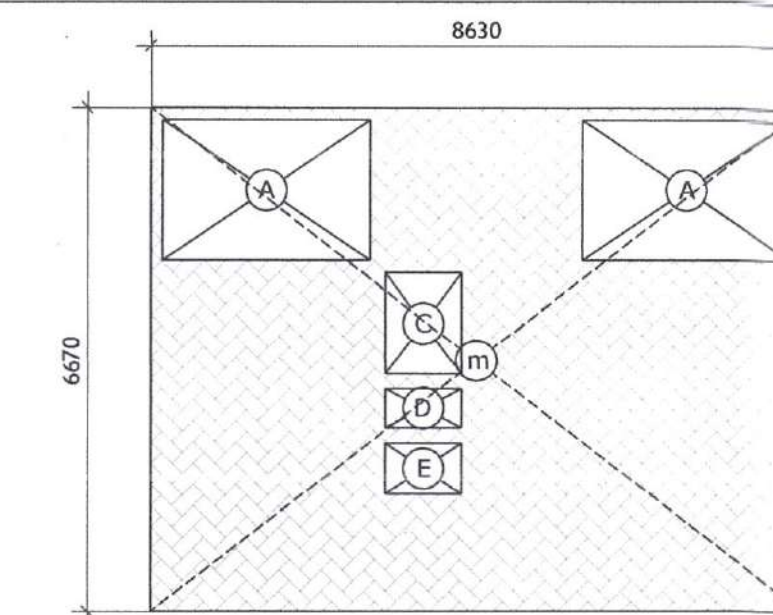

MUMTY AREA DIAGRAM

TOWER T-6 MUMTY AREA DETAIL						
m	8.630	X	6.670	X	1	57.562 SQ.M.
TOTAL						57.562 SQ.M.
LESS AREA (FOR TYPICAL FLOOR)						
A	2.750	X	1.850	X	2	10.175 SQ.M.
C	1.010	X	1.340	X	1	1.353 SQ.M.
D	1.010	X	0.520	X	1	0.525 SQ.M.
E	1.010	X	0.685	X	1	0.692 SQ.M.
TOTAL						12.745 SQ.M.
TOTAL MUMTY AREA						44.817 SQ.M.

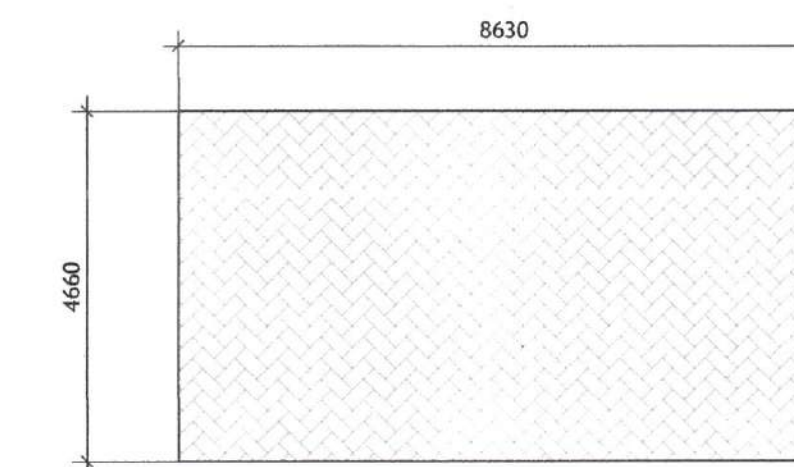

WATER TANK AREA DIAGRAM

WATER TANK AREA = 8.630 X 4.660
= 40.216 SQ.M.

GROUND COVERAGE CALCULATION TOWER T-6

GROUND COVERAGE = F.A.R. OF GROUND FLOOR + STILT AREA
= 121.969 SQ.M. + 219.550 SQ.M.
= 341.519 SQ.M

TOTAL F.A.R. OF TOWER T-6					
F.A.R. ON GROUND FLOOR	121.969	X	1	121.969	SQ.M.
F.A.R. ON TYPICAL FLOOR	277.033	X	13	3601.429	SQ.M.
TOTAL F.A.R. OF TOWER T-6				3723.398	SQ.M.

BUILT UP AREA CALCULATION TOWER T-6

GROUND FLOOR BUILT UP AREA = F.A.R. OF GROUND FLOOR + STILT AREA
= 121.969 + 219.550 = 341.519 SQ.M (A)

TYPICAL FLOOR BUILT UP AREA = F.A.R. OF TYPICAL FLOOR + (2 X B)
= 277.033 + 23.870 = 300.903 SQ.M (B)

TOTAL BUILT UP AREA = A + (B X 13) + MUMTY AREA
= 341.519 + (300.903 X 13) + 44.817
= 341.519 + 3911.739 + 44.817
= 4298.075 SQ.M.

Signature of S.P. (G) Member Secretary B.P.C.
Signature of S.P. (G) Member Chairman B.P.C.

Ram Avtar Bassi
AD(HQ)

JD PA ATP

SUBMISSION DRAWING

CLIENT

M/S. SIGNATURE GLOBAL (INDIA) PRIVATE LIMITED
Signature Global, 1308 Dr. Gopal Das Building,
28 Barakhamba Road, C.P., New Delhi

PROJECT TITLE

PROPOSED BUILDING PLAN OF AFFORDABLE GROUP HOUSING COLONY FOR AN AREA MEASURING 7.325 ACRES (LICENCE OF NO 21 OF 2020, DATED 13/08/2020) IN SECTOR-95, GURUGRAM MANESAR URBAN COMPLEX BEING DEVELOPED BY SH. SANDEEP YADAV S/o SH. B.S. YADAV AND OTHERS IN COLLABORATION WITH STERNAL BUILDCON PVT. LTD.

MEP Consultant:

cespi Consultative Engineering Services Pvt. Ltd.
B-47, Sector 67, Noida
Uttar Pradesh - 201301
Tel : +91-0120 - 2303500
E-mail: mail@cespi.in

Structure Consultant:

NNC DESIGN INTERNATIONAL
G-70, 2nd floor, Jeevanti Plaza, Main Sarita Vihar Road,
Okhla, New Delhi - 110025
Tel : +91-11-26840734/5/6/7 Fax : +91-11-26840738
E-mail: nnc_consultants@hotmail.com

R.K. & ASSOCIATES
Architects, Engineers & Planners
E-31, GREEN PARK MAIN, NEW DELHI - 110016, INDIA
Tel : 26 9 6 3 1 5 8, 26 5 1 6 7 5 1, 26 5 6 7 3 5 7
Fax: (011) 2686-2540 E-mail: rka.architects@gmail.com

ARCHITECT'S SIGNATURE

Signature of Rohit Garg

ROHIT GARG
CA/94/17868

OWNER'S SIGNATURE

Signature of Ram Avtar Bassi

DRAWING TITLE (SUBMISSION DRAWING)

TOWER T6
2BHK+STORE (S/G+13)
AREAS

SCALE - 1:100 @A1 DATE - AUG. 2020

DRG. NO.

22