

NOTES:-
ALL DIMENSIONS ARE IN MM

AREA DETAIL FOR BASEMENT A

A = 44664 x 19630	= 876748432 sq.mm.
B = 57198 x 12634	= 722634930 sq.mm.
C = $\frac{1}{2}$ x 37115 x 58125	= 1078654141 sq.mm.
D = 57198 x 37903	= 2167985752 sq.mm.
E =	= 8674959 sq.mm.
F = 37115 x 6620	= 245684807 sq.mm.
G = 39048 x 23857	= 931556463 sq.mm.
H = 134803 x 22493	= 3032049873 sq.mm.
I =	= 227793483 sq.mm.
J = 79596 x 23854	= 1898682332 sq.mm.
K = $\frac{1}{2}$ x 117834 x 79596	= 4689537749 sq.mm.
L = $\frac{1}{2}$ x 12534 x 19630	= 123025339 sq.mm.

TOTAL AREA



= A + B + C + D + E + F + G + H + I + J + K + L
= 876748432 + 722634930 + 1078654141 + 2167985752 +
8674959 + 245684807 + 931556463 + 3032049873 +
227793483 + 1898682332 + 4689537749 + 123025339
= 16003028265 SQ.MM.
= 16003.028 SQ.M.

AREA DETAIL FOR BASEMENT B

A = 47942 x 27500	= 1318391933 sq.mm.
B = 12300 x 21800	= 268140000 sq.mm.
C =	= 118822888 sq.mm.
D = 35642 x 34100	= 1215375997 sq.mm.
E = 39768 x 34100	= 1333121195 sq.mm.
F =	= 279921165 sq.mm.

TOTAL AREA

= A + B + C + D + E + F
= 1318391933 + 268140000 + 118822888 + 1215375997 +
1333121195 + 279921165
= 4533773178 SQ.MM.
= 4533.773 SQ.M.

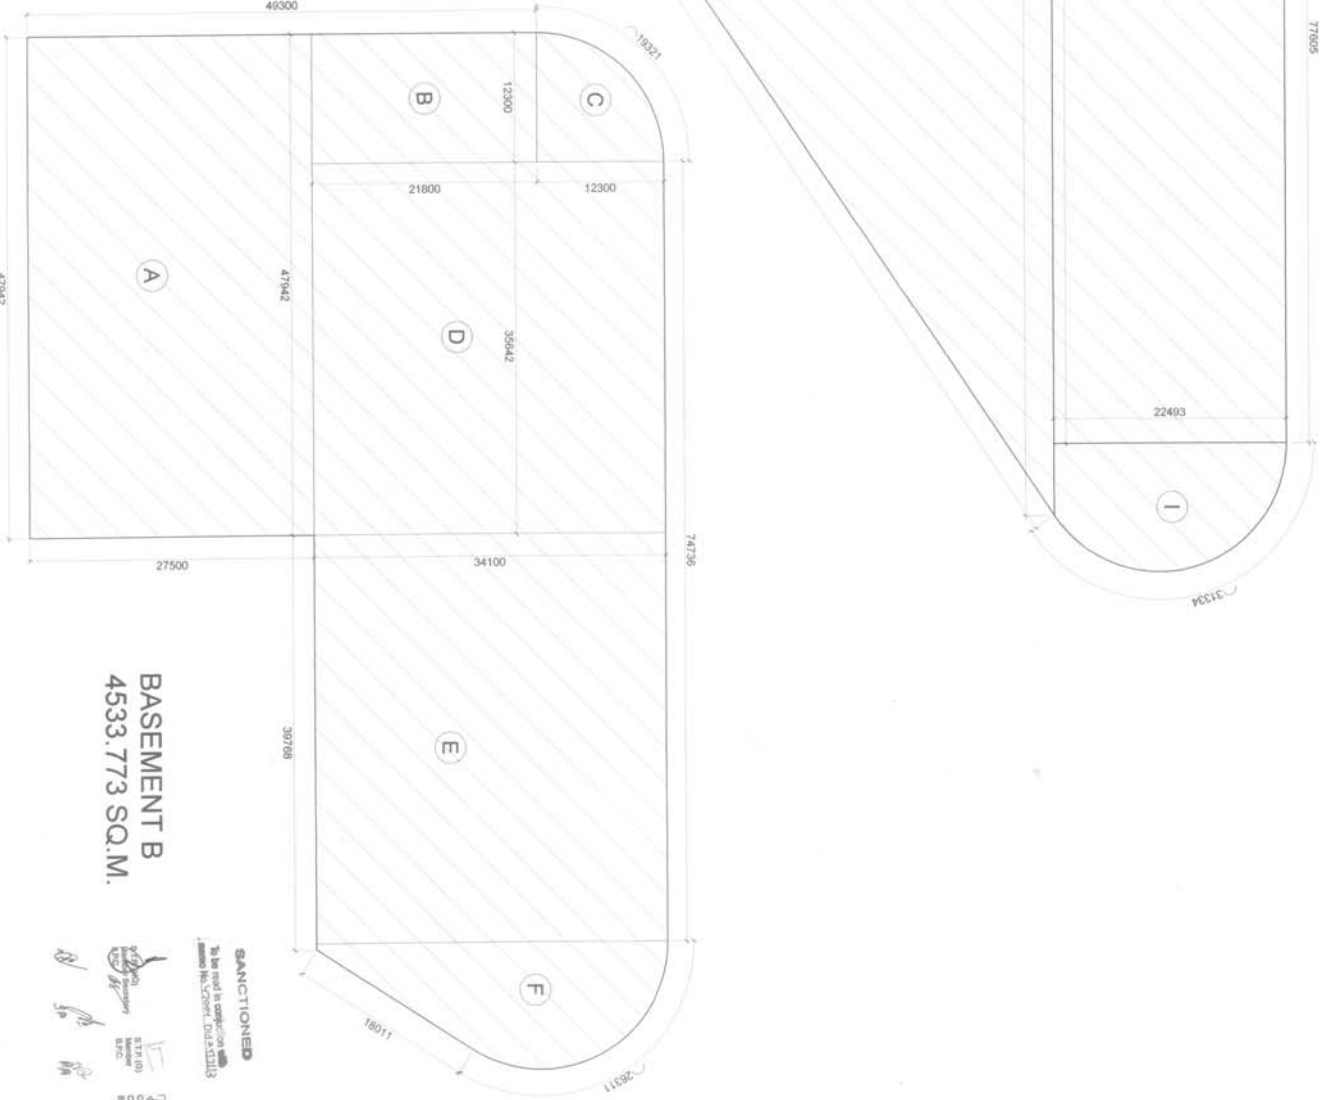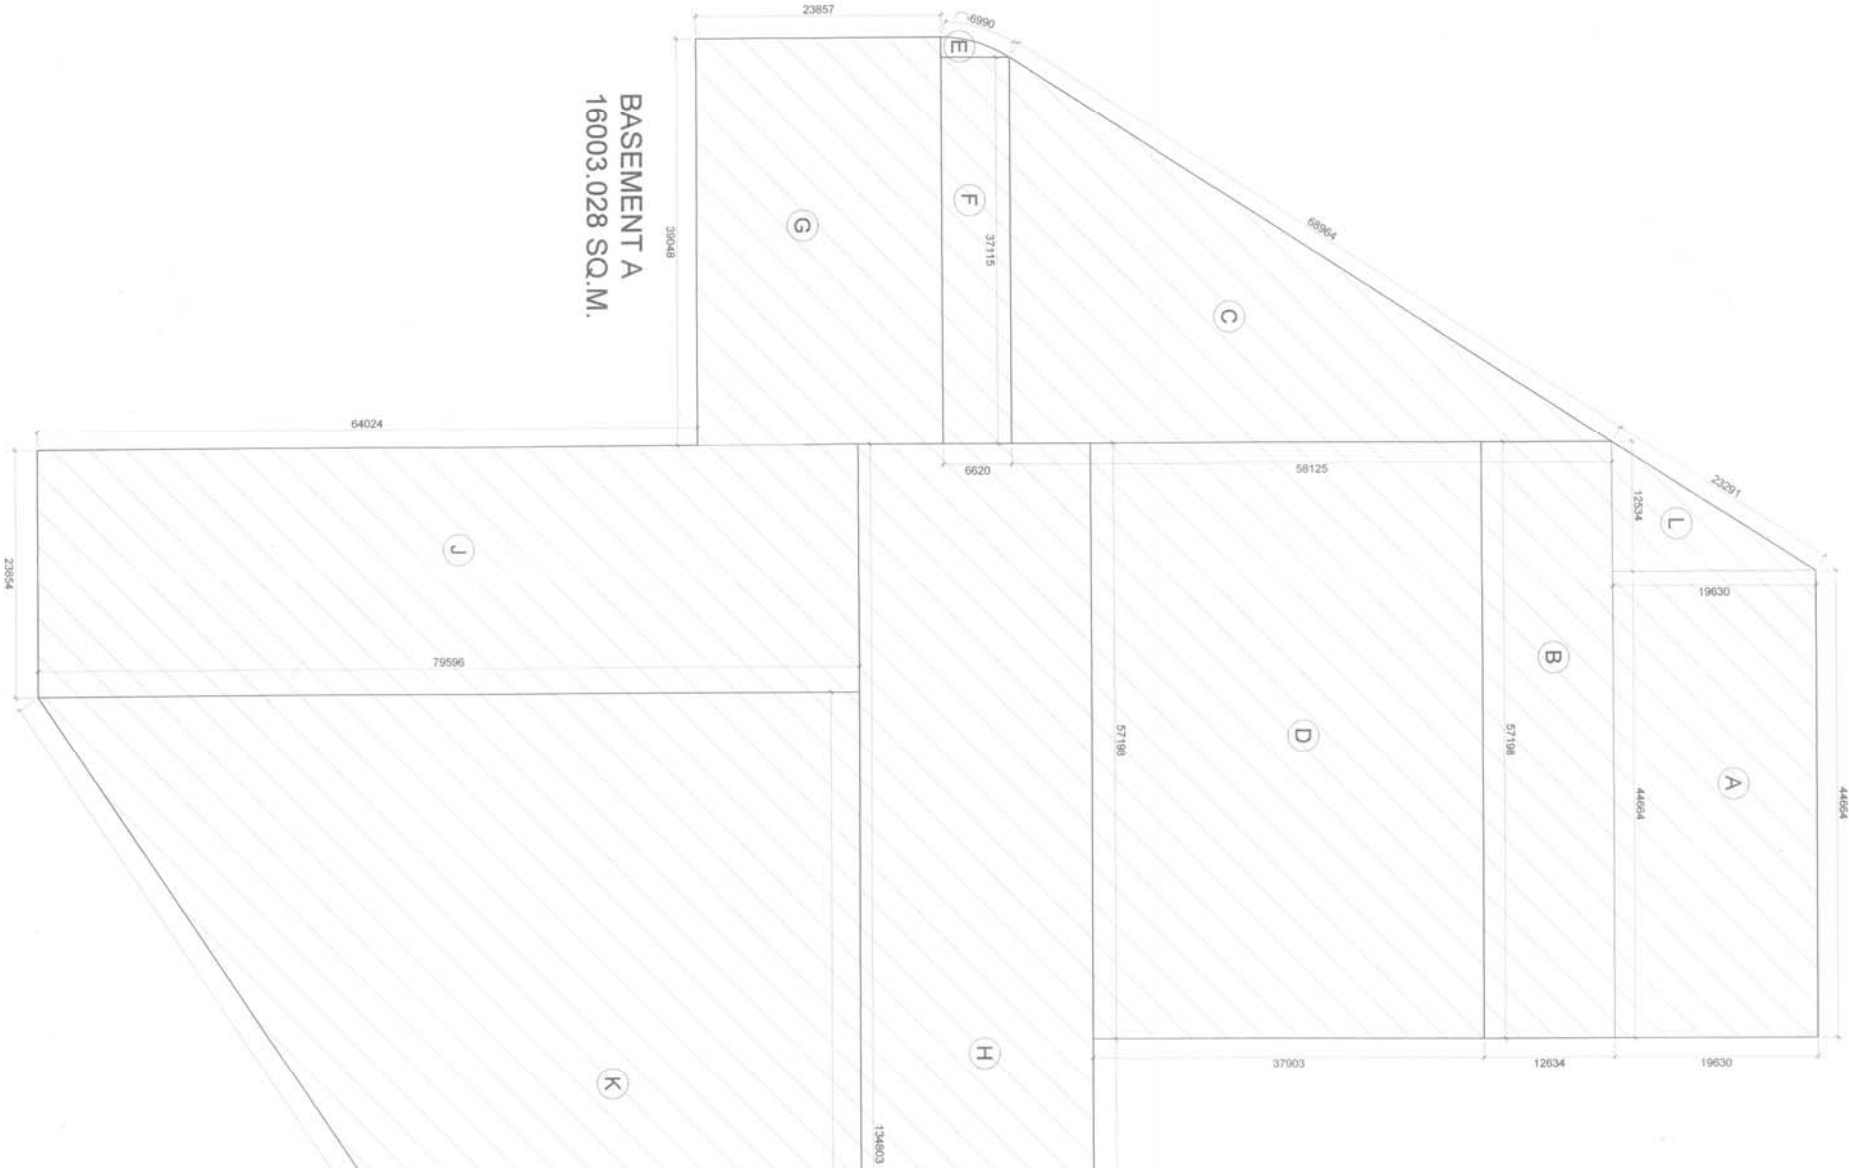

SANCTIONED
To be used in connection with
Approved No. 10/2013/2013

BASEMENT B
4533.773 SQ.M.

PROJECT :- Proposed Group Housing at Sector-99-A, Gurgaon	
JOB TITLE :- PROPOSED BUILDING PLAN OF GROUP HOUSING SCHEME MEASURING 10.5875 ACRES (LICENCE NO. 10 OF 2013 DATED 12/3/2013) IN SECTOR-99-A, GURGAON MANEKSAR URBAN COMPLEX BEING DEVELOPED BY MONEX INFRASTRUCTURE PVT. LTD. LC 27/53	
CLIENT:- MONEX INFRASTRUCTURES PVT. LTD.	
DRAWING TITLE :- AREA DETAIL BASEMENT "A" & "B"	
SHEET NO. 2B	DRAWN BY. LC TEAM
DATE: 4th April 2013	SCALE: 1:250
A. SANJAY JETHI ARCHITECT OWNER	
407 GD, TIL NORTH EX TOWER A-09 NETAJI SUBHAS PLACE, KANAK NEW DELHI-110062 TEL: 011-27554058, 011-42470300 EMAIL: > jethi@conceptshome.com WEBSITE > www.fineartconceptshome.in	