

NOTES -
ALL DIMENSIONS ARE IN MM


PARKING REQUIREMENT					
S.NO.	DESCRIPTION	PERM. / REQUIRED	E.C.S AS PER AREA	E.C.S ACHIEVED	TOTAL AREA IN SQ. MT.
1.	PARKING 1.5 CAR/GENERAL UNIT (544X1.5)	816			
2.	COVD. @75% OF TOTAL REQUIREMENT	612			
1.	BASEMENT @35 SQMT/ECOS		587	488 (-11) = 477	16695
II.	STILT @30 SQMT/ECOS		253	135	4050
3.	SURFACE/ OPEN @25% OF TOTAL REQUIREMENT	204		258	6450
4.	TOTAL PARKING PROVIDED			870	
5.	PARKING AVAILABLE FOR EMS OUT OF GENERAL PARKING @5% OF TOTAL GENERAL PARKING (816 X 5% = 408)	41		41	
				(160-200)	

BASEMENT A



200 MM Ø SEWER WASTE COLLECTING PIPE
HANGING ALONG BASEMENT CEILING
300 MM WIDE DRAIN COVERED WITH M.S. GRATING
SUMP WITH 2 NOS. PUMP
(1 WORKING + 1 ST. BY)
CAP = 450 LPM
HEAD = 7 MTS.

BASEMENT B

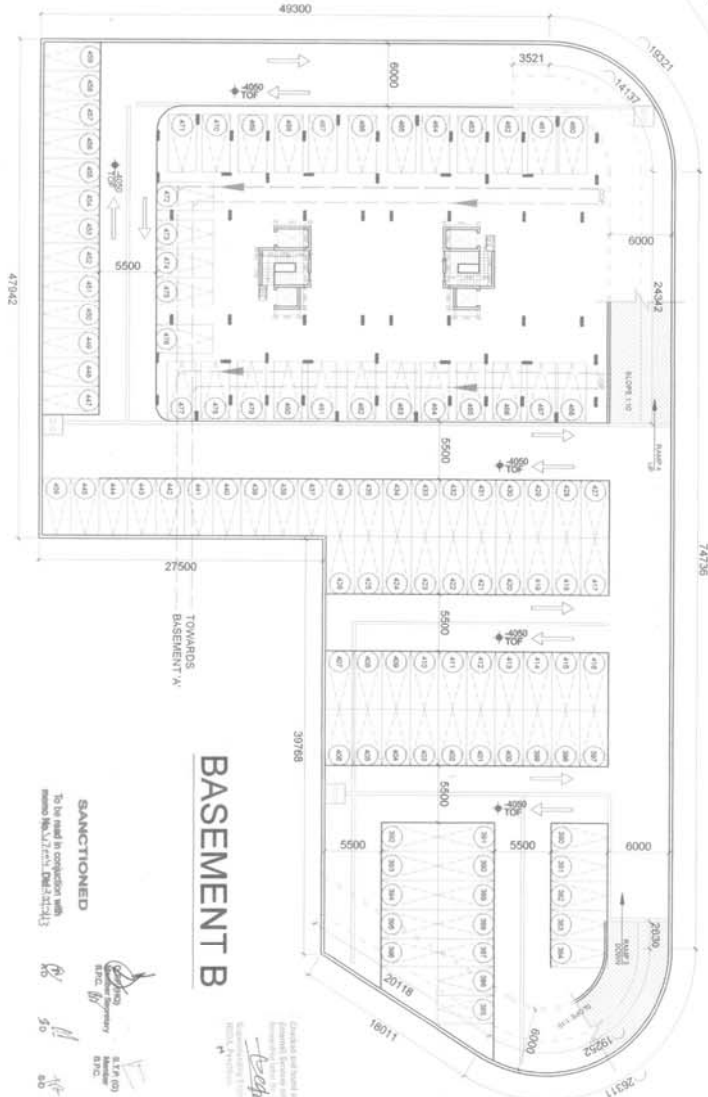

PROJECT :-
Proposed
Group Housing
at Sector-99-A,
Gurgaon

JOB TITLE :-
PROPOSED BUILDING PLAN OF
GROUP HOUSING SCHEME
MEASURING 10.5875 ACRES
(LICENCE NO. 10 OF 2013
DATED: 12/3/2013)
IN SECTOR-99-A, GURGAON
MANEESAR URBAN COMPLEX
BEING DEVELOPED BY MONEX
INFRASTRUCTURE PVT. LTD.
LC 2753

CLIENT:-
MONEX
INFRASTRUCTURES
PVT. LTD.

DRAWING TITLE :-
BASEMENT PLAN
"A" & "B"

SHEET NO.
2A
DATE: 4th April 2013
DRAWN BY:
LC TEAM

SCALE: 1:250
N
A. SANJAY JETHI
ARCHITECT
OWNER
CORPORATE ARCHITECTURE
INTERIORS & PROJECT MANAGEMENT
407 G-11, NORTH-EX TOWER-A-09
NETRAJI SUBHASH PLAZA, PITAM PURA
NEW DELHI - 110034, INDIA
TEL: +911205100 011-27354055, 011-42470300
EMAIL: - bhairav_concept@yahoocom
WEBSITE: - www.bhairavconcept.com