

NOTES :-
ALL DIMENSIONS ARE IN MILLIMETERS

PROJECT :-
Proposed
Group Housing
at Sector-99-A,
Gurgaon

JOB TITLE :-
PROPOSED BUILDING PLAN OF
GROUP HOUSING MEASURING
10.5875 ACRES (LICENCE NO. 10
OF 2013 DATED 12/3/2013) IN
SECTOR-99-A, GURGAON
MANESAR URBAN COMPLEX
BEING DEVELOPED BY MONEX
INFRASTRUCTURE PVT. LTD.
LC 2753

CLIENT :-
MONEX
INFRASTRUCTURES
PVT. LTD.

DRAWING TITLE :-
TOWER - C,D & E
3 BEDROOM BLOCK
SECTION - YY' & XX'

SCALE: 1:100



DATE: 4TH APRIL 2013

SHEET NO
13
DRAWN BY:
LC TEAM

OWNER
A. SANJAY JETHI
A. SANJAY JETHI
OWNER

ARCHITECT
A. SANJAY JETHI
ARCHITECT

INTERIORS & PROJECT MANAGEMENT
407 GD-ITL NORTH-EX TOWER-A-09
NETAJI SUBHASH PLACE, PITAM PURA
NEW DELHI - 110034, INDIA
E: 011-26200000, 011-26200001
WEBSITE: www.linearconcepts.in

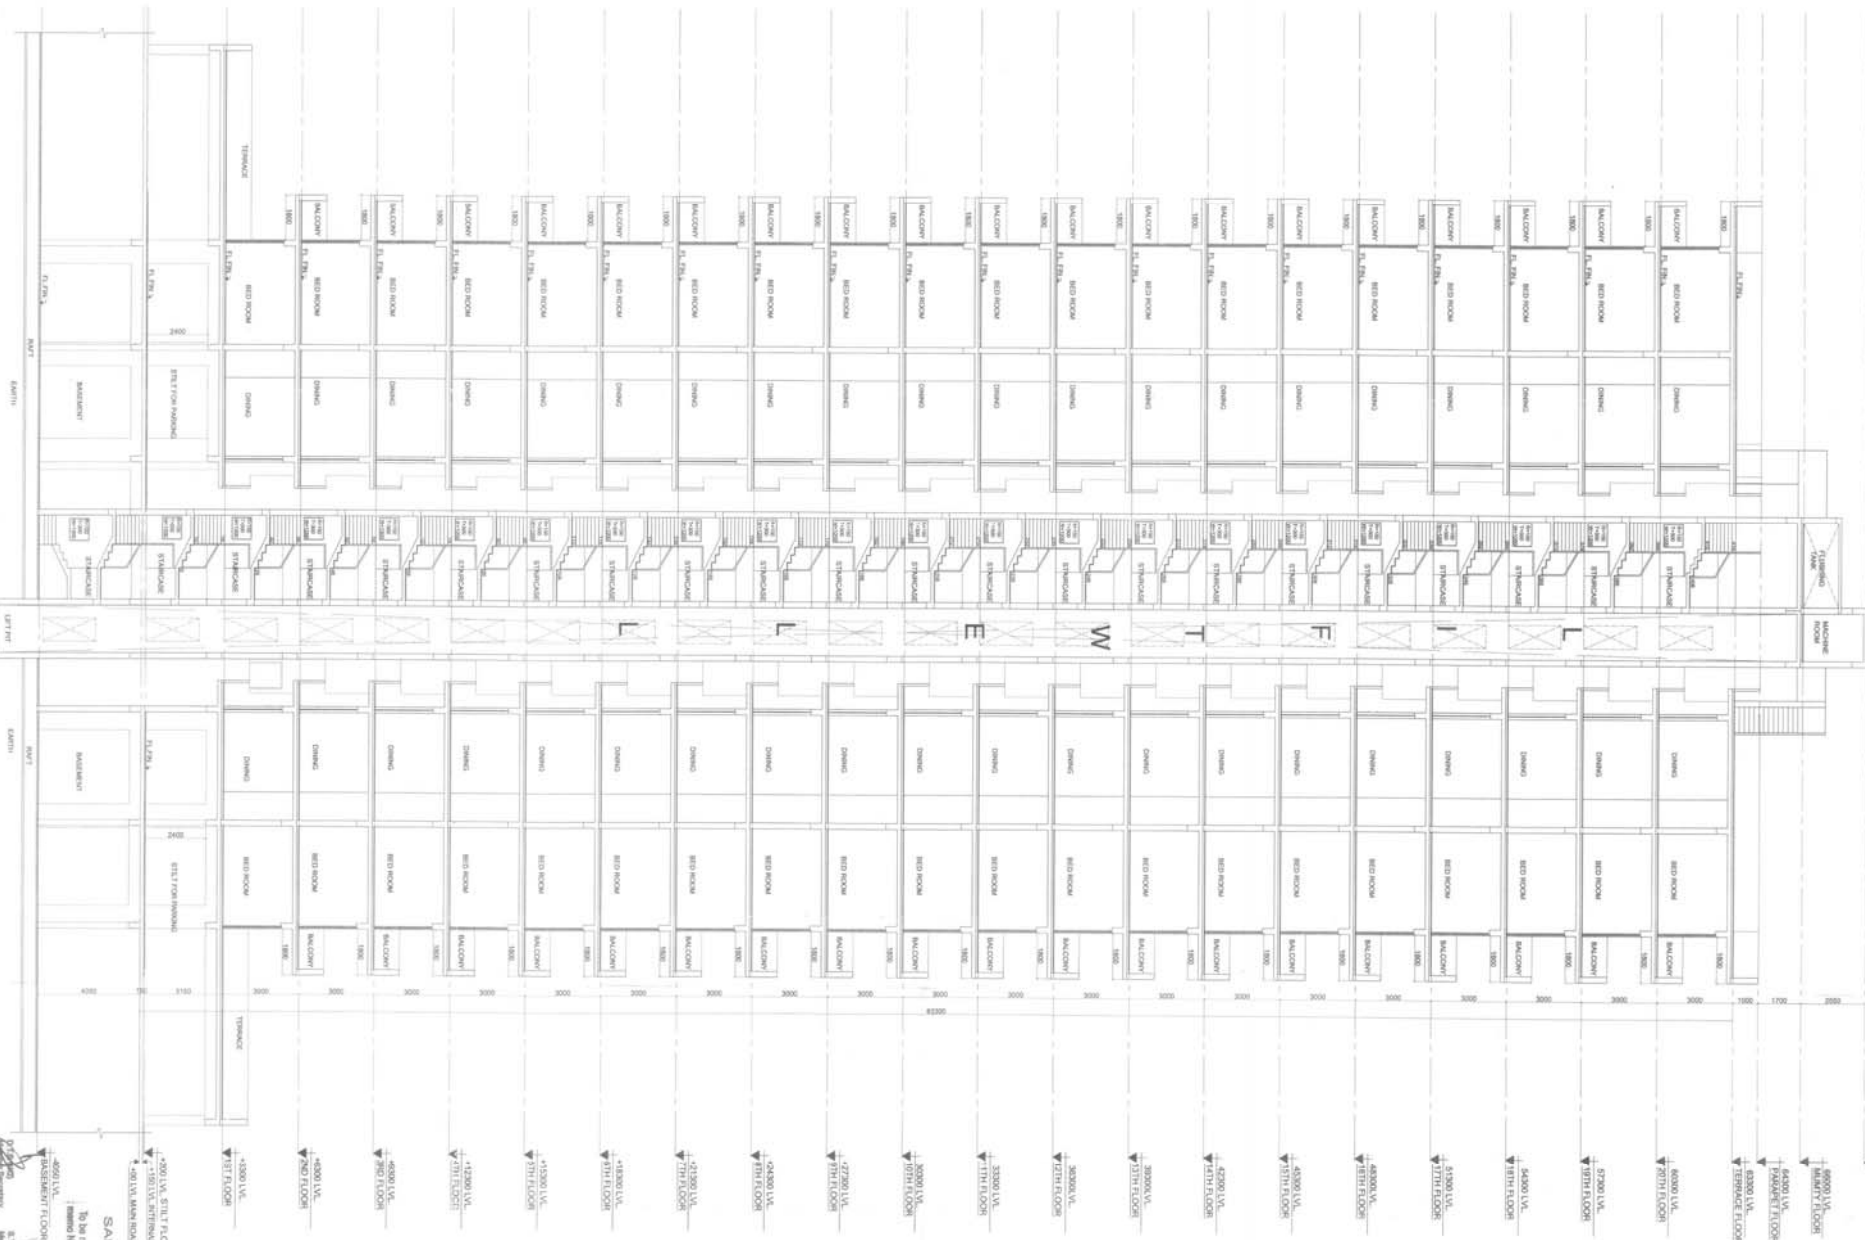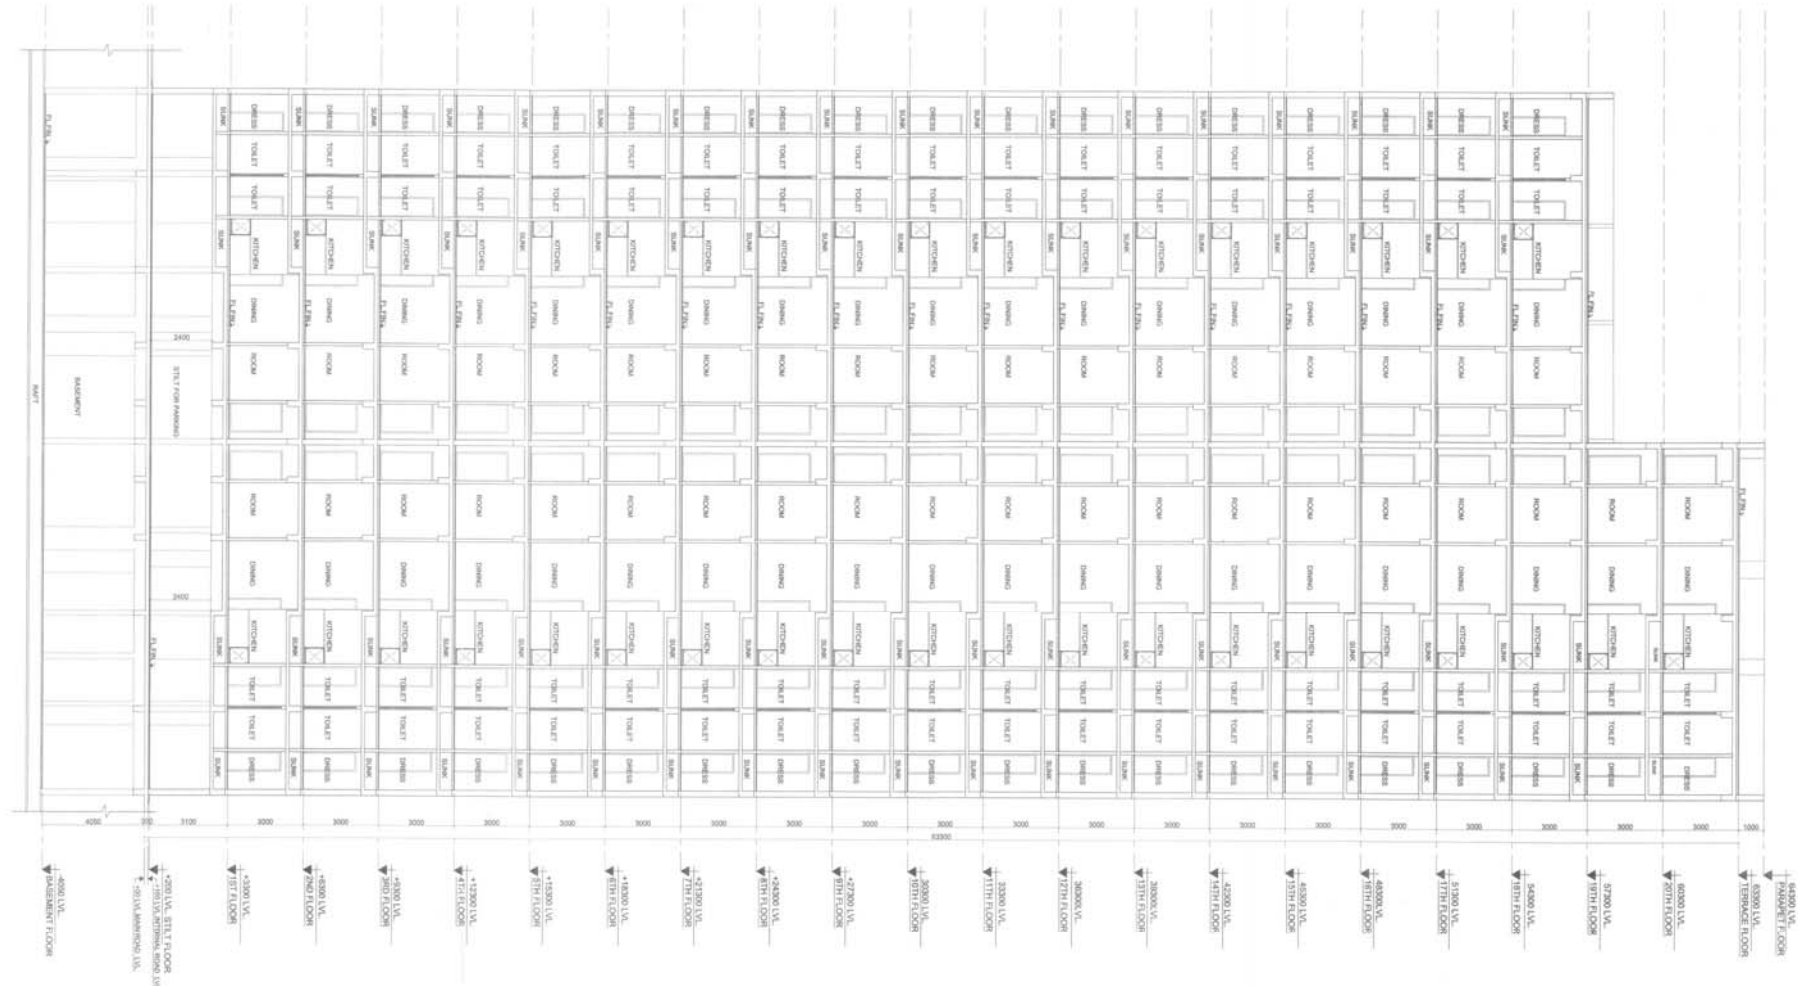

SANCTIONED
To be used in connection with
sanctioned plan only.
DATE: 04/04/2013
BY: [Signature]
SCALE: 1:100