


NOTES :-
ALL DIMENSIONS ARE IN MILLIMETERS

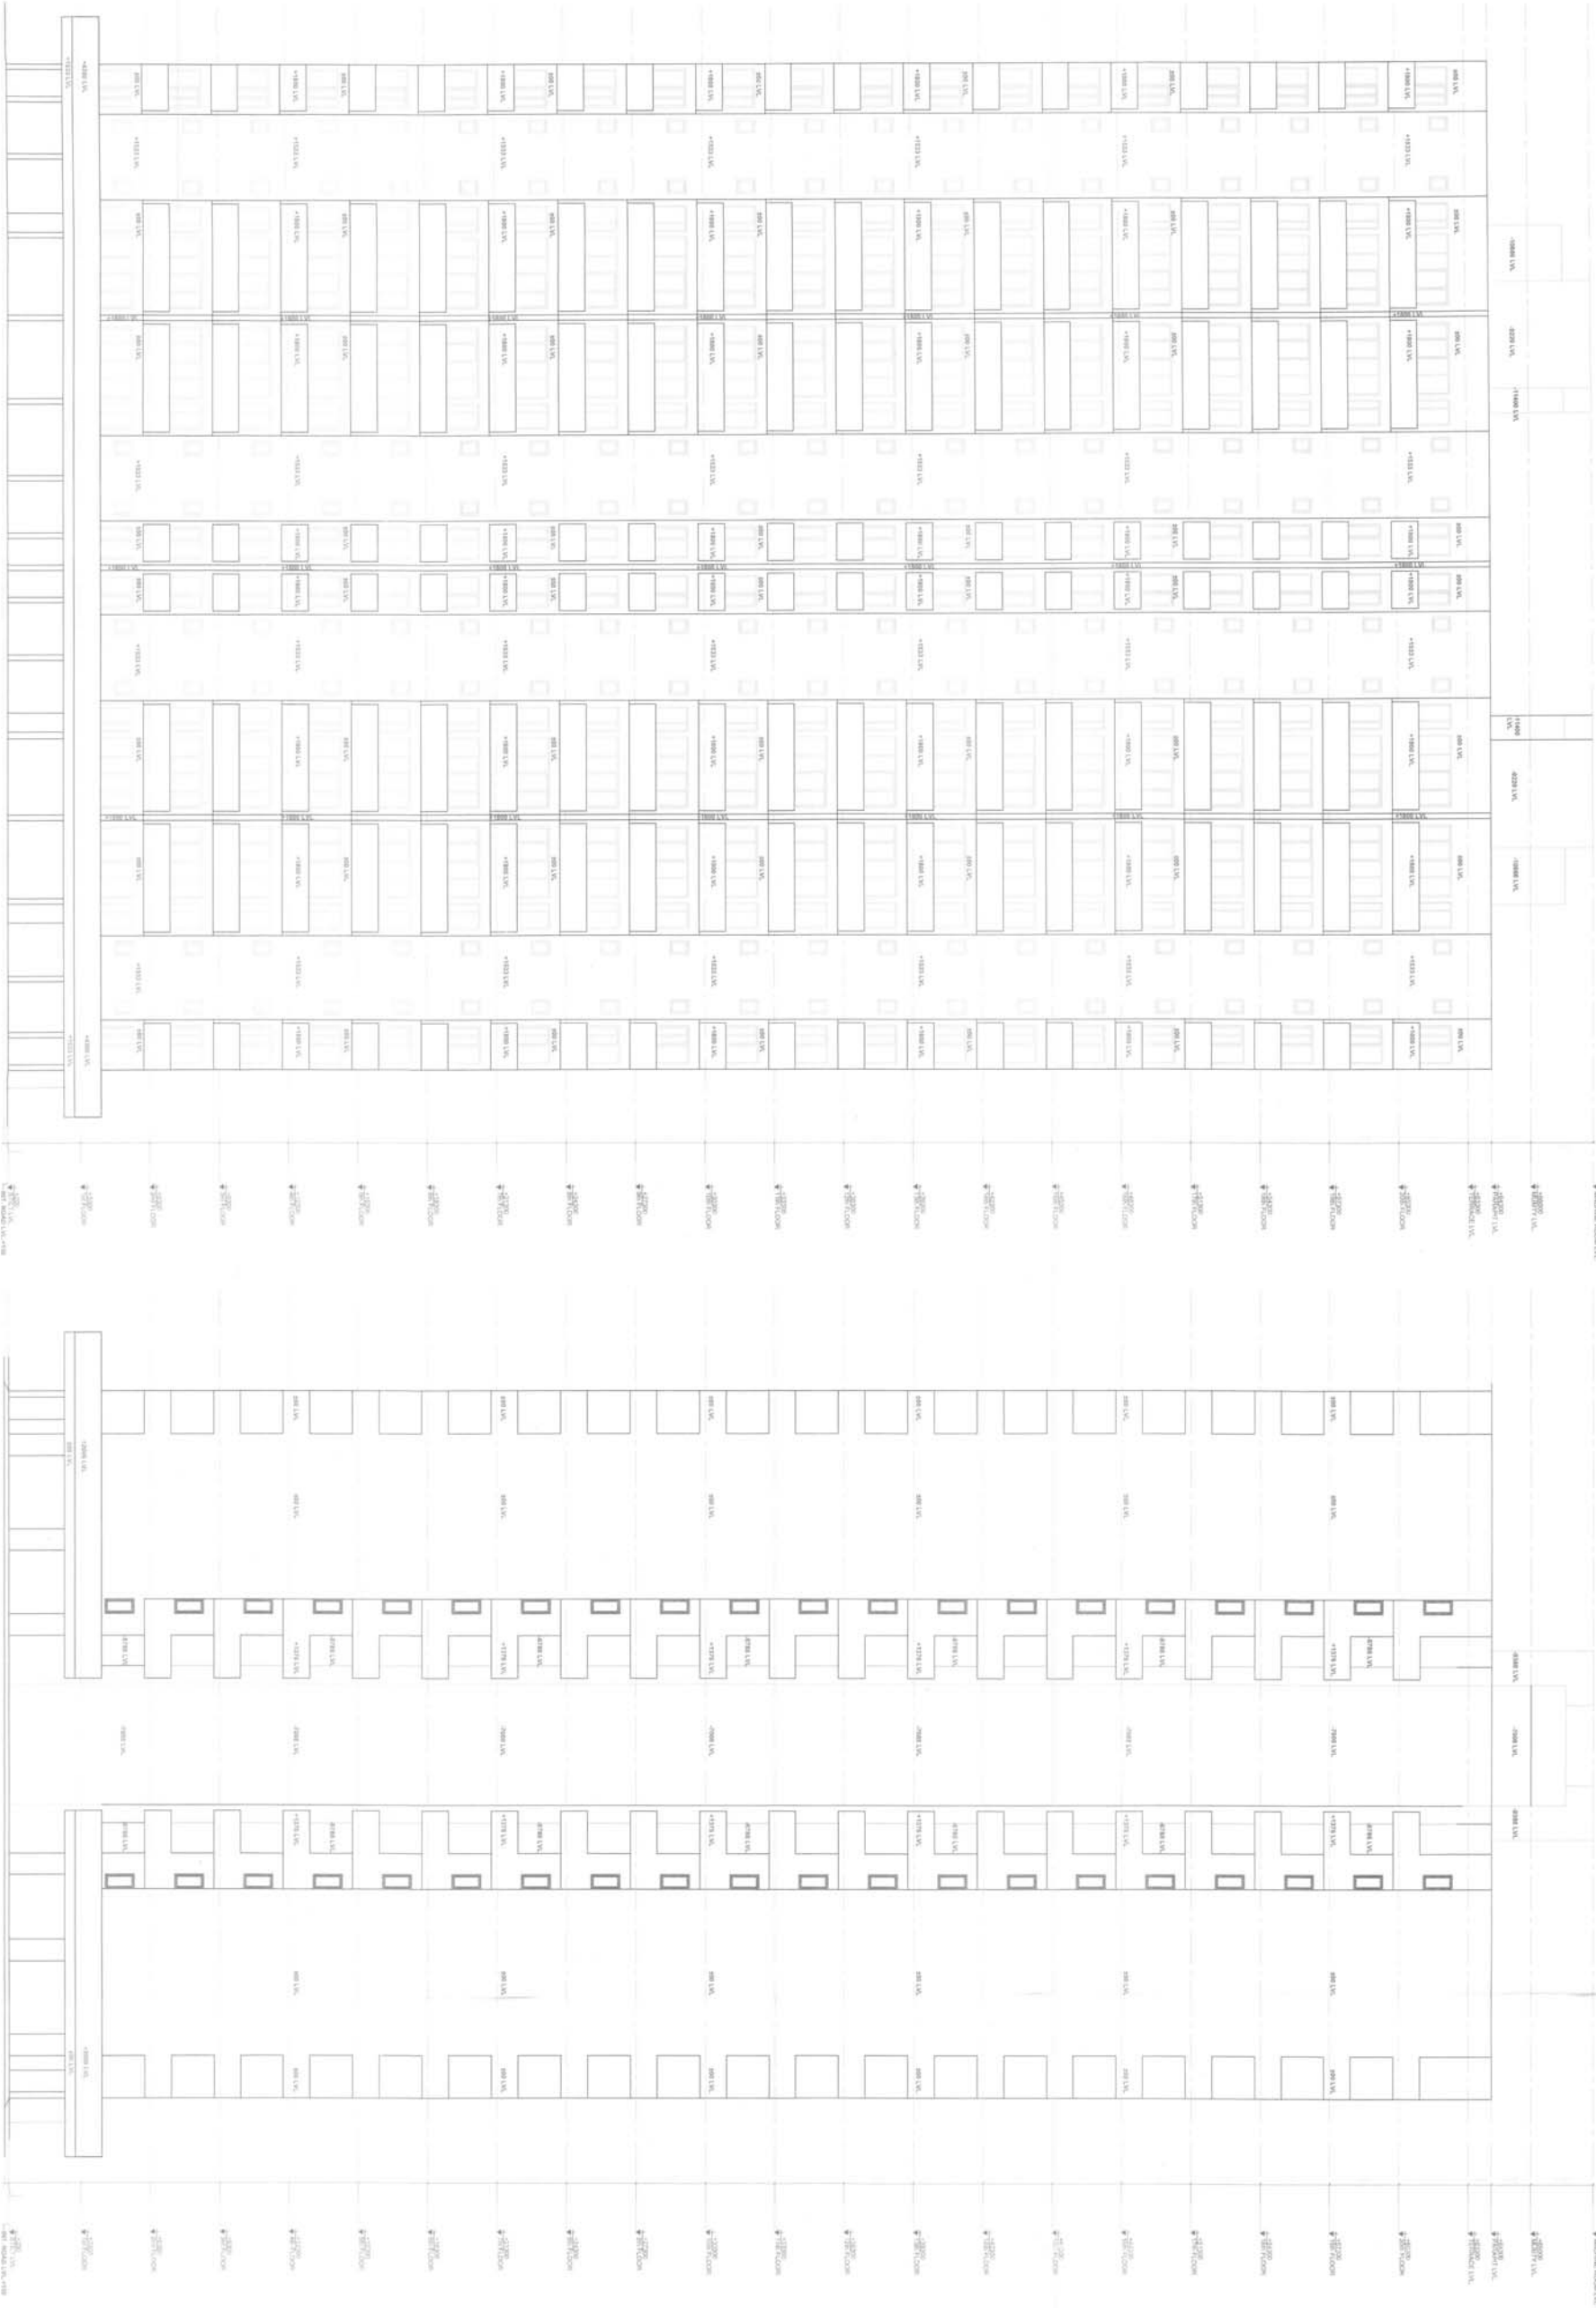

JOB TITLE :-
PROPOSED BUILDING PLAN OF
GROUP HOUSING SCHEME
MEASURING 10.5875 ACRES
(LICENCE NO. 10 OF 2013
DATED 12/3/2013)
IN SECTOR-99-A, GURGAON
MANESAR URBAN COMPLEX
BEING DEVELOPED BY MONEX
INFRASTRUCTURE PVT. LTD.
LC 2753

CLIENT:-
MONEX
INFRASTRUCTURES
PVT. LTD.

DRAWING TITLE :-
TOWER - F
2 BEDROOM BLOCK
ELEVATION A &
ELEVATION B

SCALE: 1:100

DATE: 4th April, 2013

SHEET NO. 16
DRAWN BY: LC TEAM

Sanjay Ajeeth
ARCHITECT
OWNER
Fidex Infrastructure Pvt. Ltd.
CORPORATE ARCHITECTURE
INTERIORS & PROJECT MANAGEMENT
407 GD-11, NORTH-EX TOWER A-09
NEW FAL SLEEKASH PLACE, PITAM PURA
NEW DELHI - 110034, INDIA
E.MAIL: sanjay@fidexinfra.com
WEBSITE: www.fidexinfra.com