

NOTES :-
ALL DIMENSIONS ARE IN MILLIMETERS

PROJECT :-
Proposed
Group Housing
at Sector-99-A,
Gurgaon

JOB TITLE :-
PROPOSED BUILDING PLAN OF
GROUP HOUSING SCHEME
MEASURING 10.5875 ACRES
(LICENCE NO. 10 OF 2013
DATED 12/3/2013)
IN SECTOR-99-A, GURGAON
MANESAR URBAN COMPLEX
BEING DEVELOPED BY MONEX
INFRASTRUCTURE PVT. LTD.
LC 2753

CLIENT:-
MONEX
INFRASTRUCTURES
PVT. LTD.

DRAWING TITLE :-
TOWER A
4+3BHK
SECTIONS


SCALE: 1:100
DATE: APRIL 4, 2013

SHEET NO. 05
DRAWN BY: LC TEAM


OWNER
A. SANKU JETHI

ARCHITECT
A. SANKU JETHI

INTERIORS & PROJECT MANAGEMENT
CORPORATE ARCHITECTURE
407 GD-ITL, NORTH EX TOWER A-09
NETAJI SUBHASH PLACE, PITAM PURA
NEW DELHI - 110024, INDIA
TEL: 9811028100, 011-55564000, 011-42470300
E-MAIL: info@linearconcepts.in
WEBSITE: www.linearconcepts.in

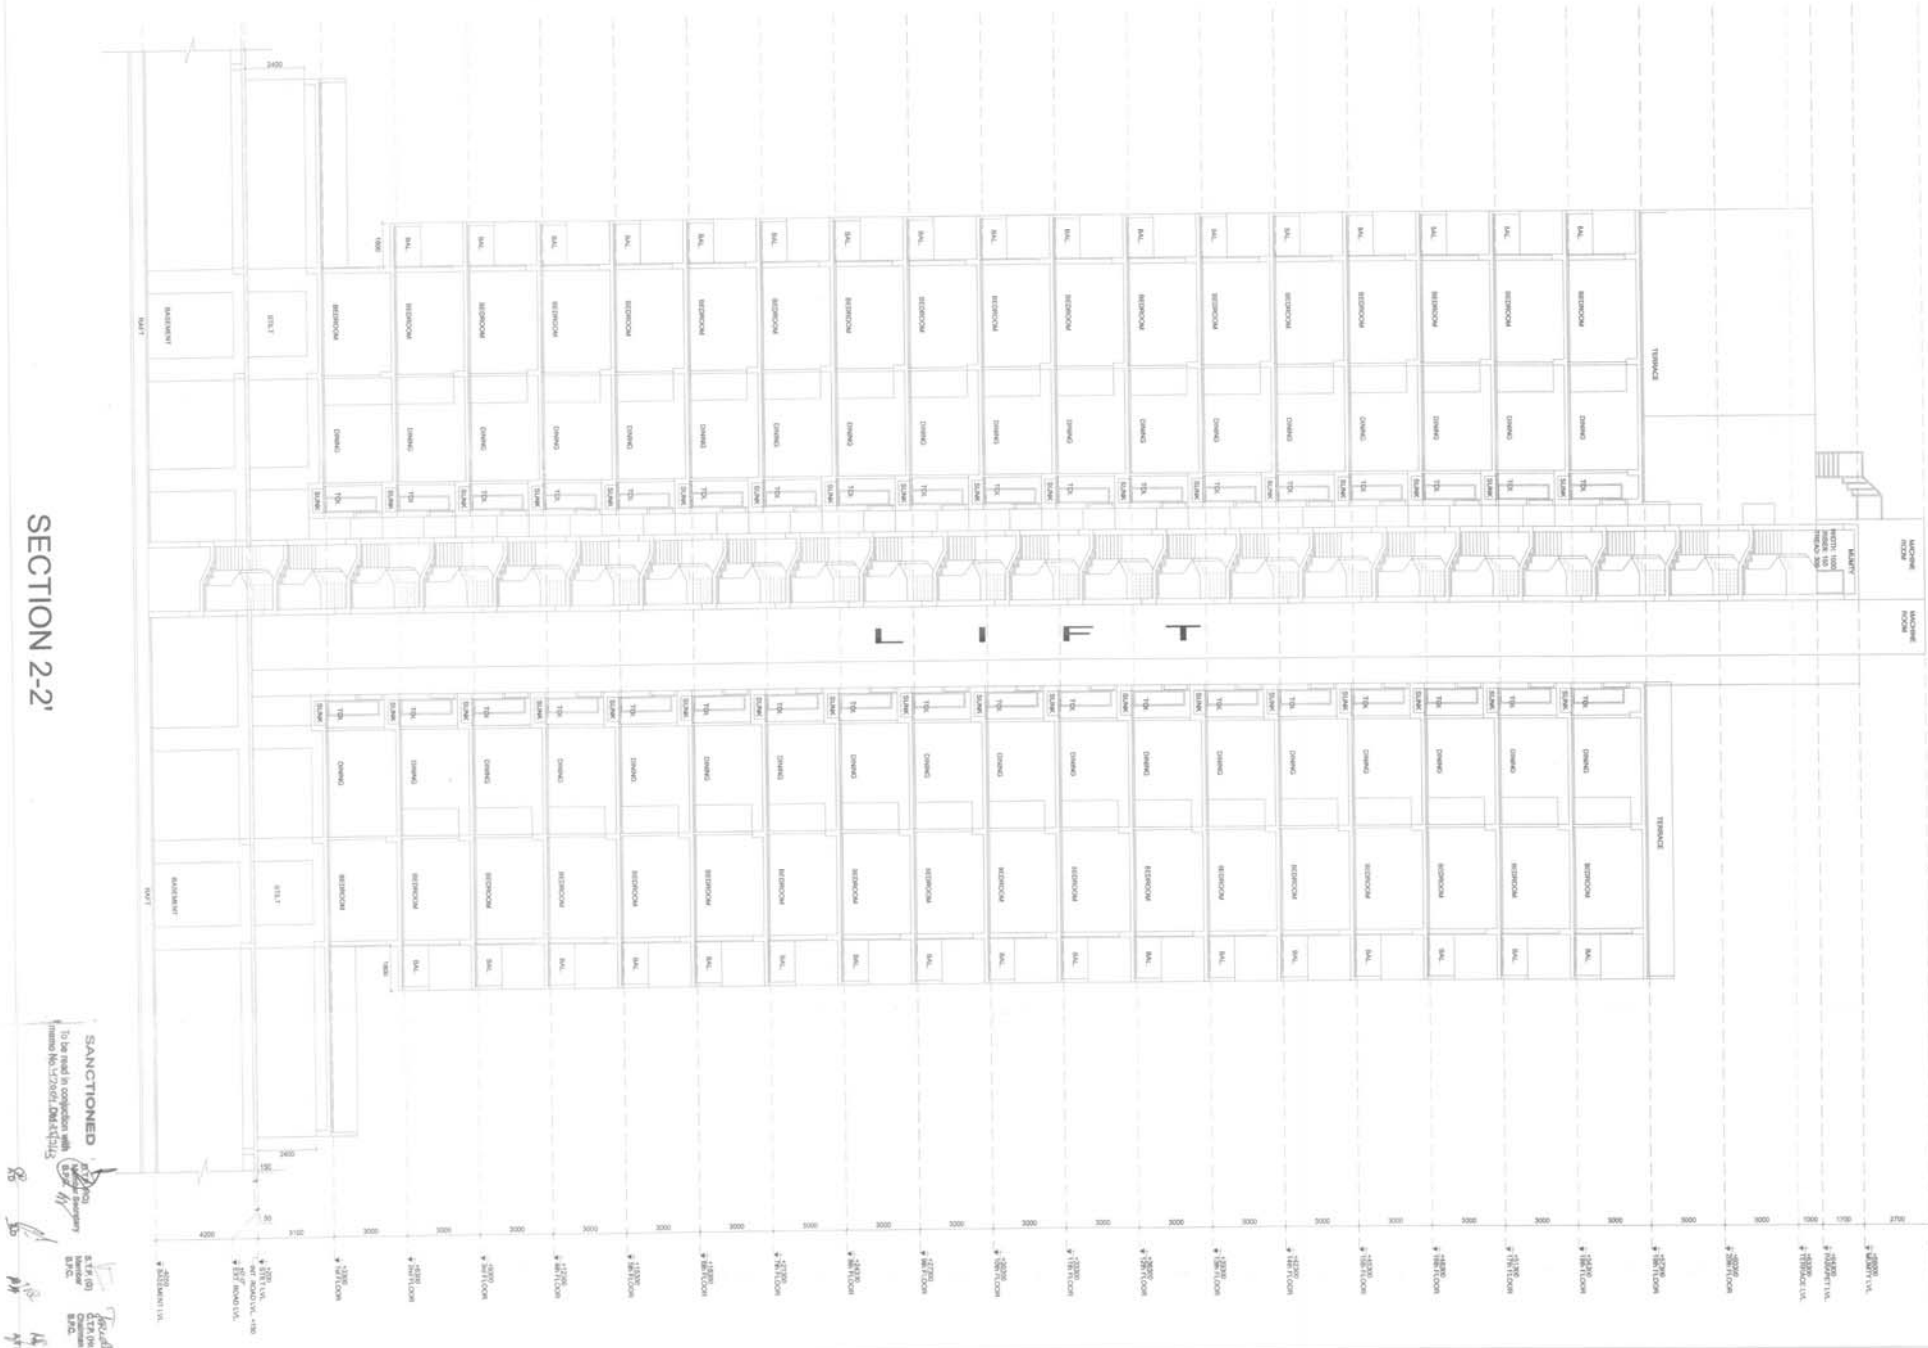

SECTION 2-2'

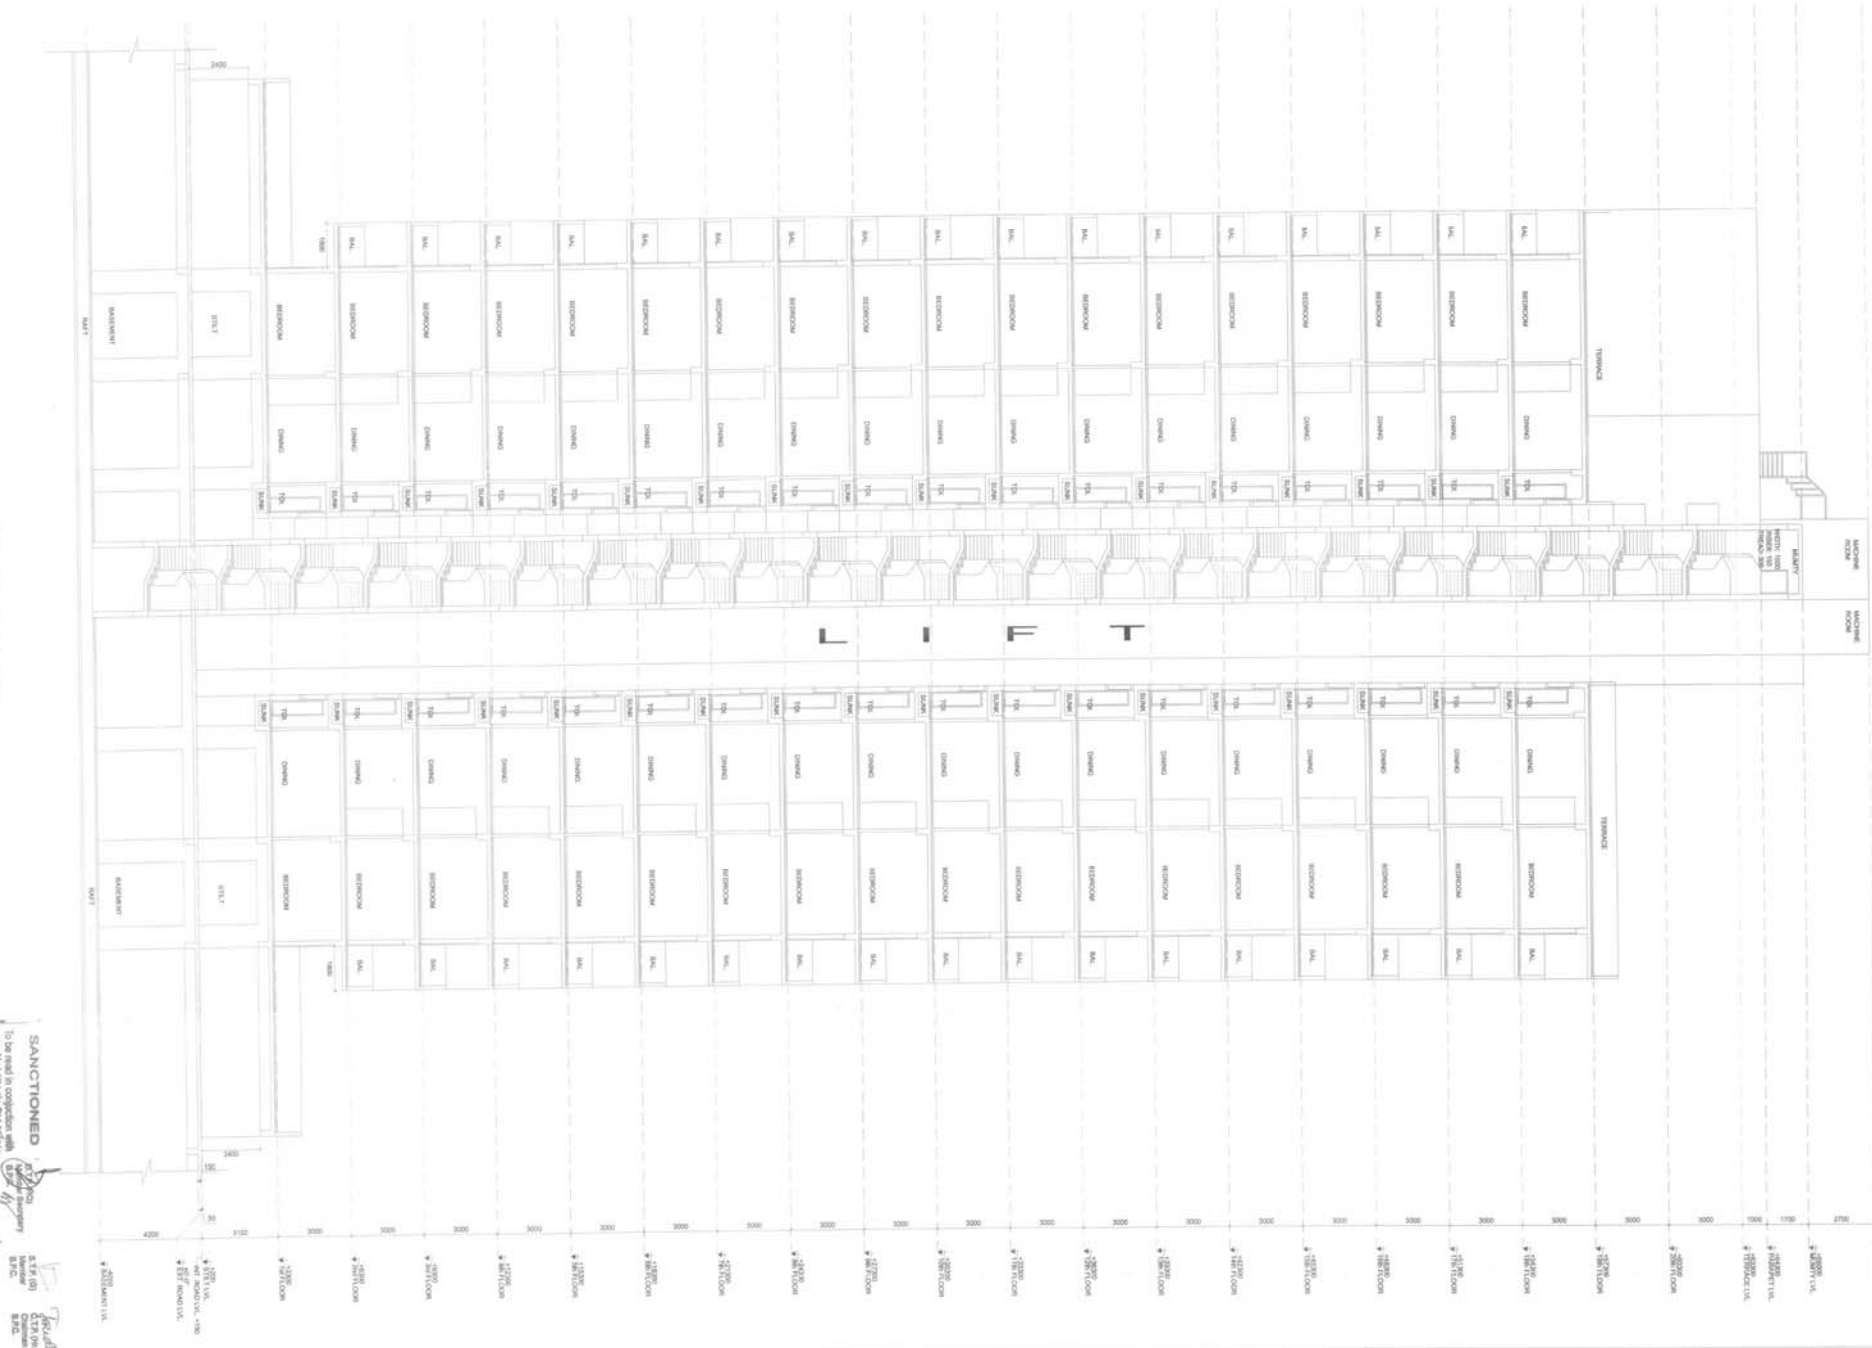

SECTION 1-1'

