

NOTES :-

ALL DIMENSIONS ARE IN MILLIMETERS


PROJECT :-

Proposed
Group Housing
at Sector-99-A,
Gurgaon

JOB TITLE :-
PROPOSED BUILDING PLAN OF
GROUP HOUSING SCHEME
MEASURING 10.5875 ACRES
(LICENCE NO. 10 OF 2013
DATED 12/3/2013)
IN SECTOR-99-A, GURGAON
MANESAR URBAN COMPLEX
BEING DEVELOPED BY MONEK
INFRASTRUCTURE PVT. LTD.
CT 2753

CLIENT:-
MONEX
INFRASTRUCTURES
PVT. LTD.

DRAWING TITLE:-
TOWER A
4+3BHK
ELEVATIONS

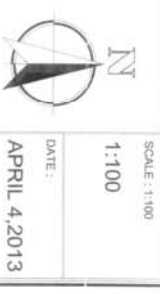

SHEET NO.	DRAWN BY:
04	LC TEAM

For Meehan Infrastructure Pw. Ltd.
Director


A. SANJAY JETHI
ARCHITECT

OWNER

A.C. SANGHVI JETHI
LINEAR CONCEPTS
 CORPORATE ARCHITECTURE
 INTERIORS & PROJECT MANAGEMENT

407, GD-11, NORTH-EX TOWER, A-09
NETAJI SUBHASH PLACE, PITAM PURA
NEW DELHI - 110034, INDIA
TEL- 9811205100, 011-27354056, 011-42470300
EMAIL - linear_concepts@yahoo.com
WEBSITE - www.linearconcepts.in

ELEVATION B

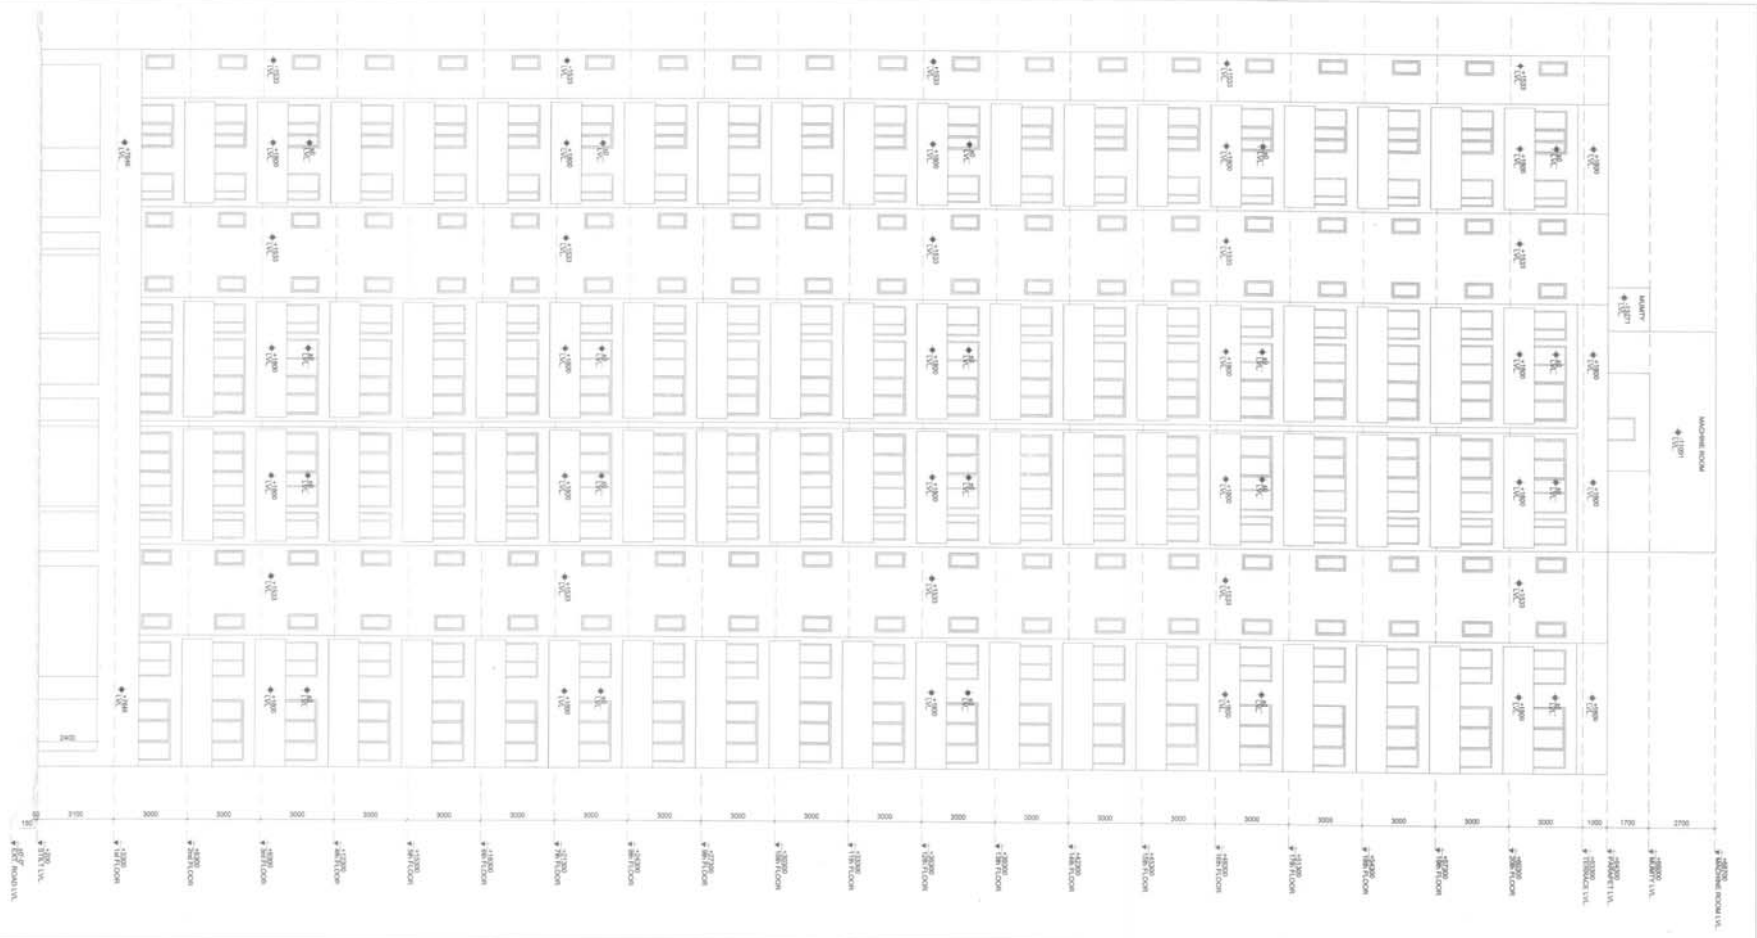

ELEVATION A