



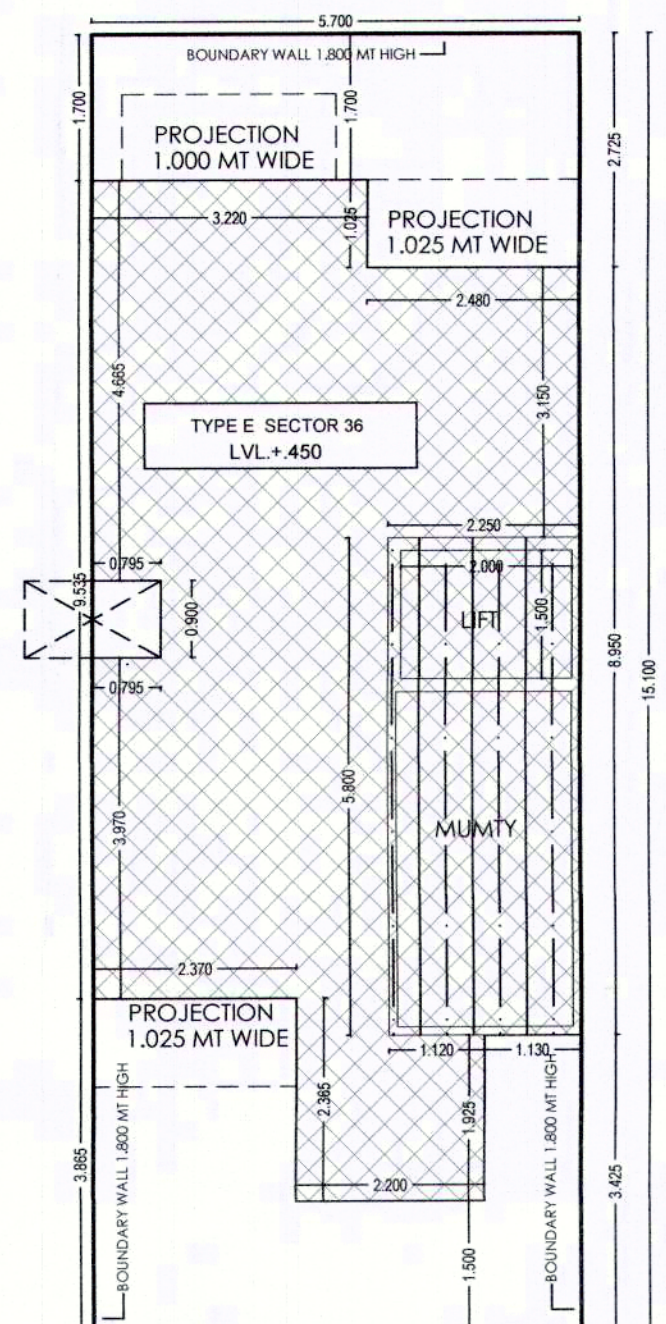


ROAD 9 MT WIDE
LVL ± 0.0 MT


SITE PLAN

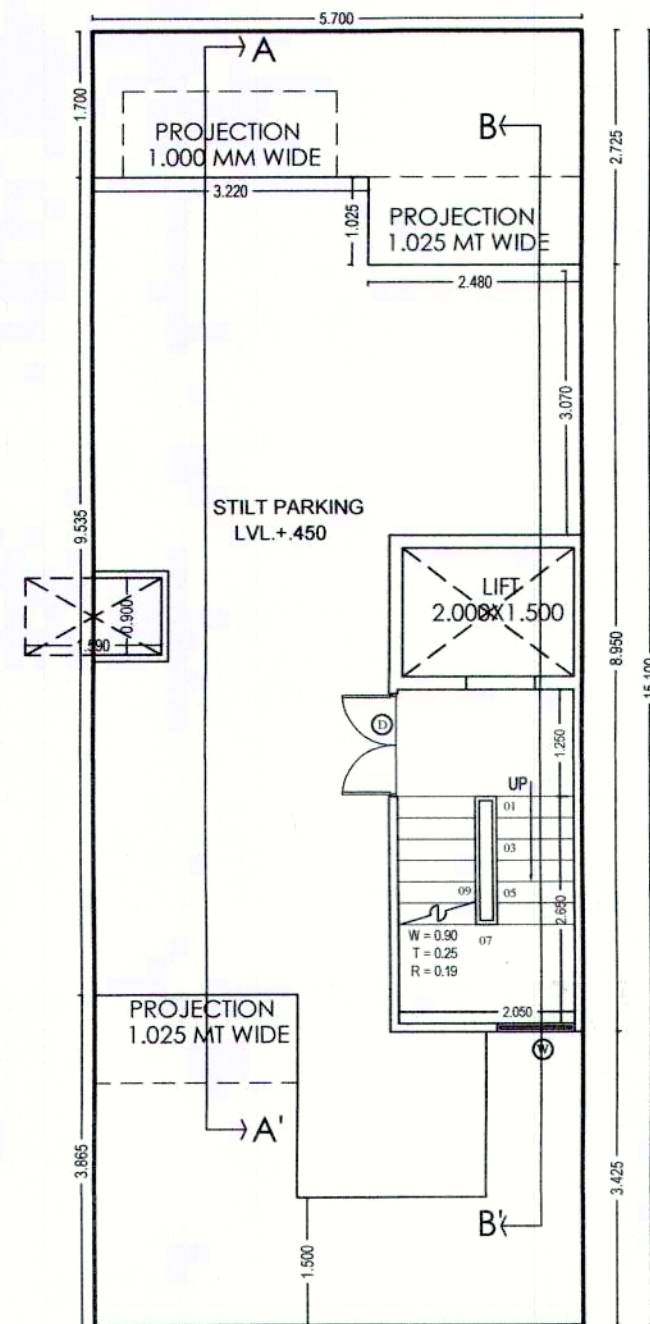


STILT FLOOR PLAN

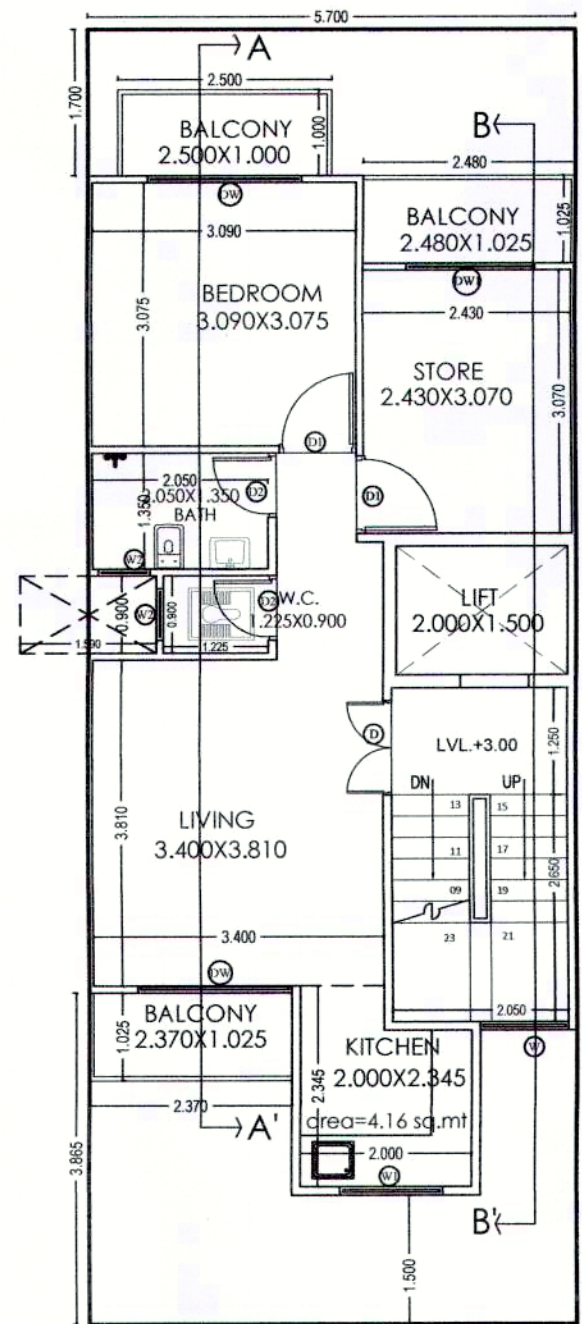


1ST FLOOR PLAN

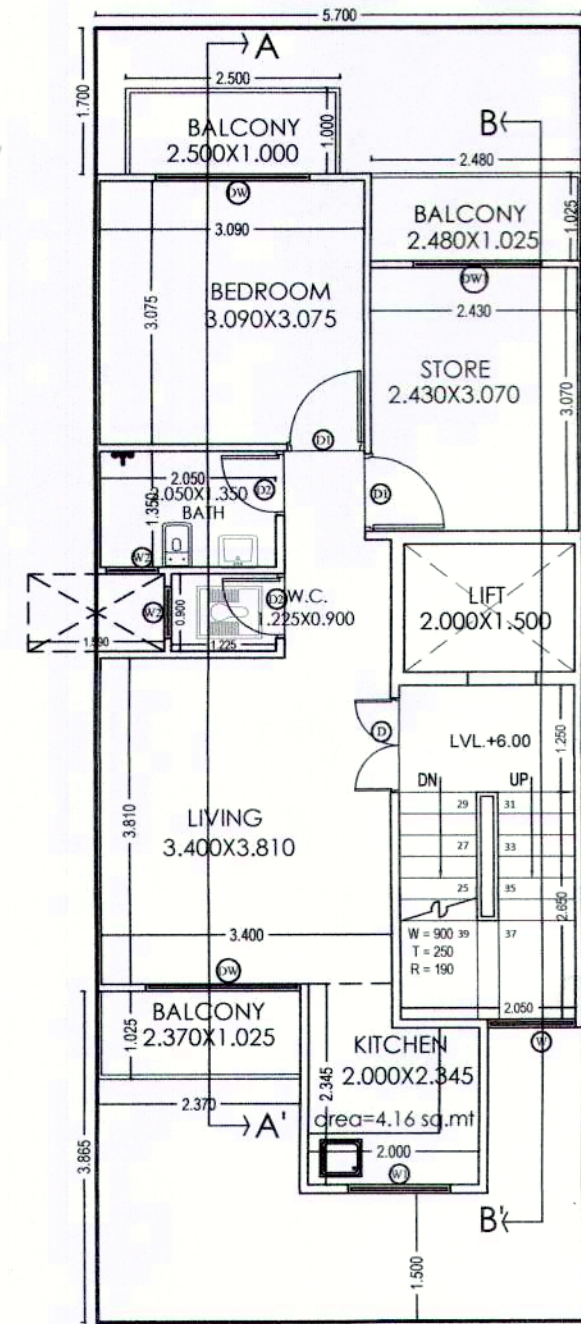


2nd FLOOR PLAN

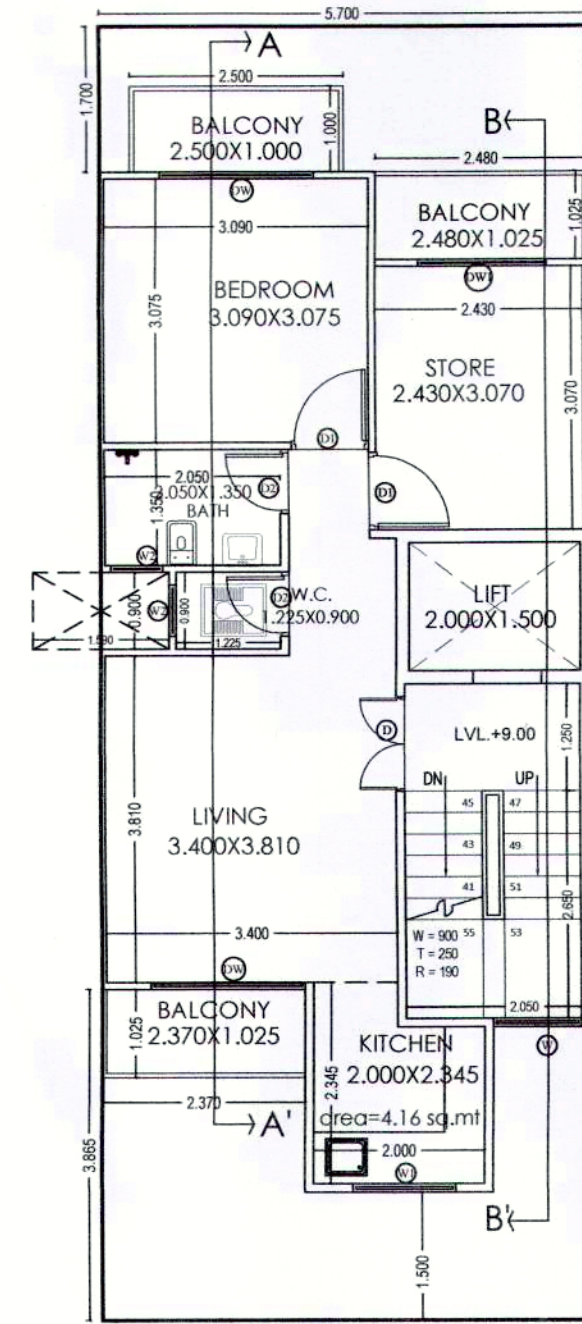


3rd FLOOR PLAN

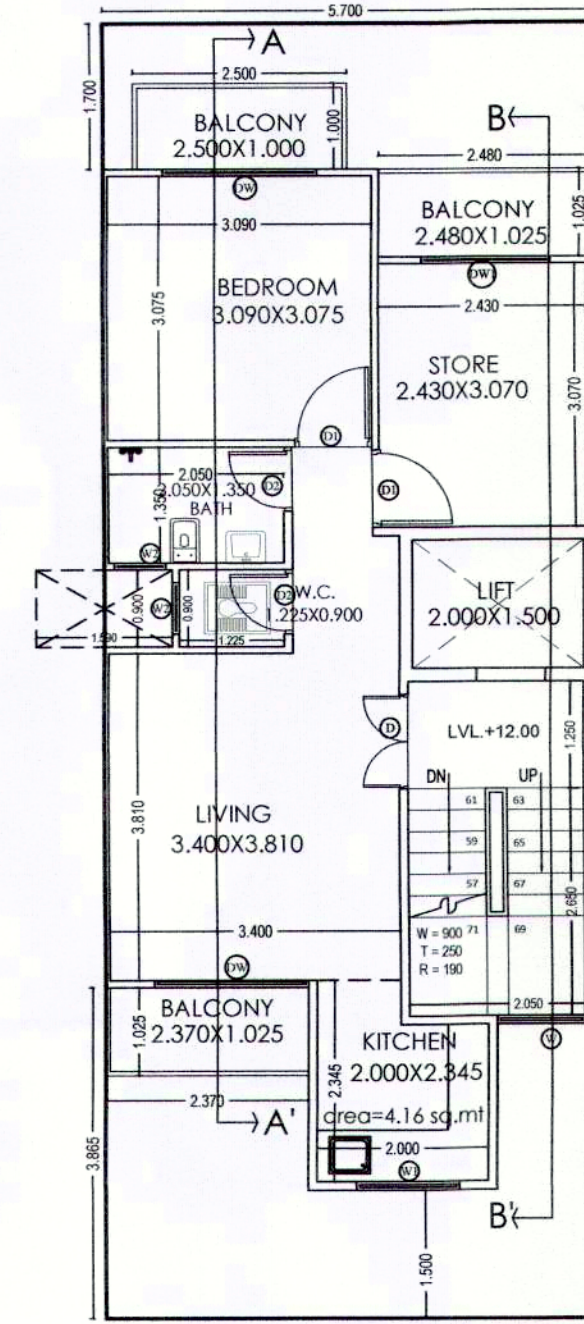

4th FLOOR PLAN

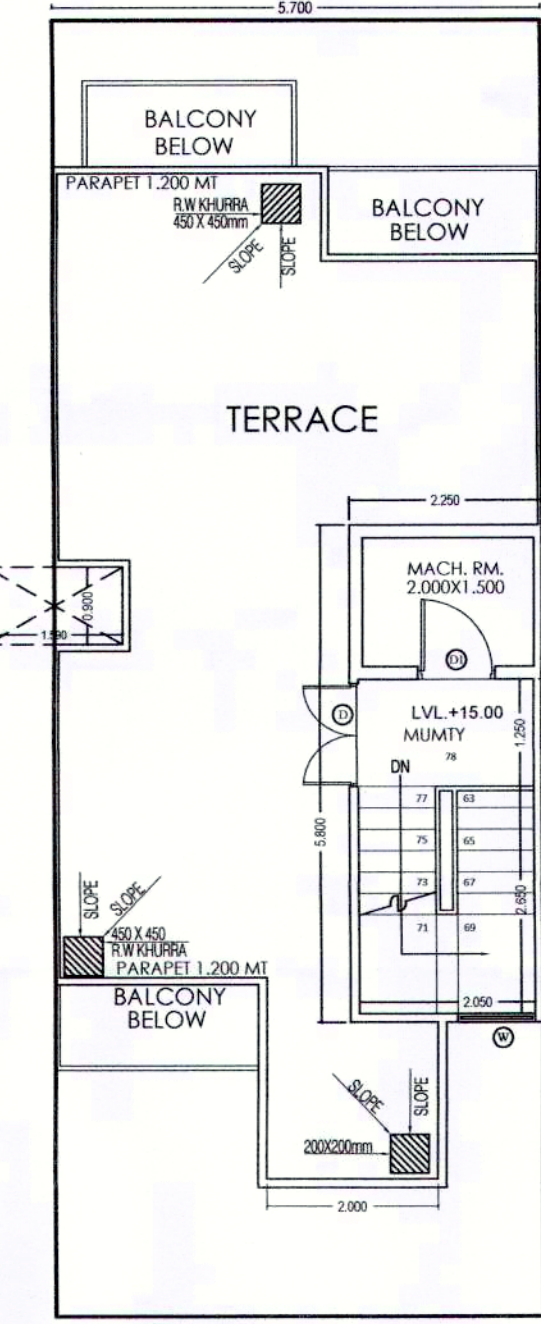


TERRACE PLAN

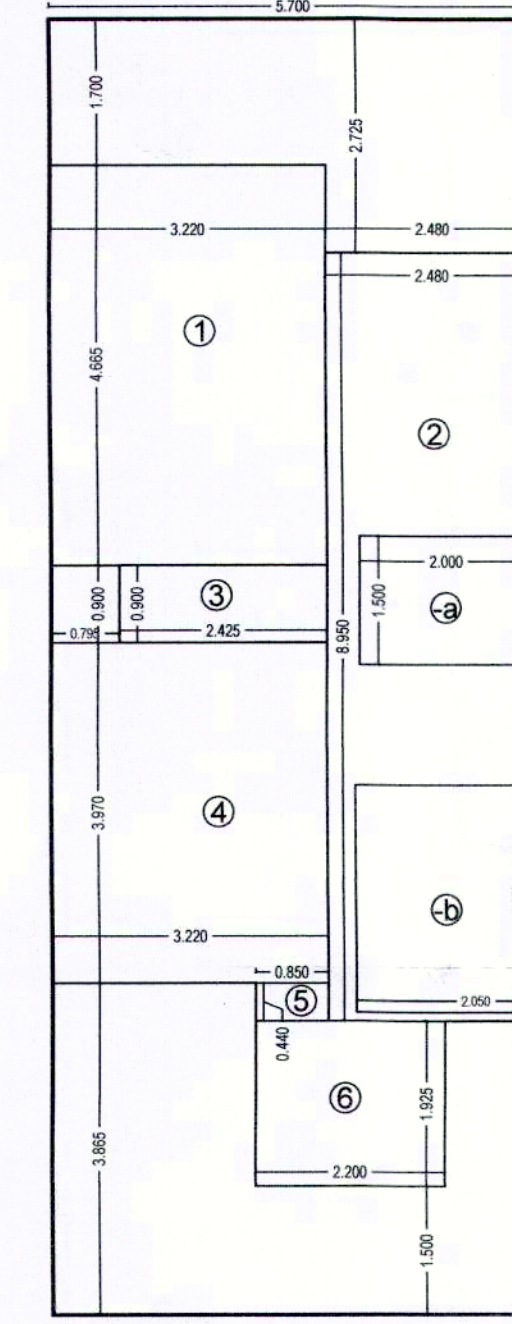

TYPICAL (1ST TO 4TH) FLOOR
AREA DIAGRAM

RECOMMENDED FOR SANCTION
PLOT No. E-131, E-132, E-133, E-134, E-135,
E-136, E-137, E-138, E-139, E-140, E-141, E-142, E-143,
A.T.P. S.D. J.D. A.D.


S.NO.	TYPE	SIZE (MT)	SALL (MT)	INTEL (MT)
1	D	1.000x2.100	-	2.100
2	D1	0.900x2.100	-	2.100
3	D2	0.750x2.100	-	2.100
4	DW	1.800x2.400	-	2.400
5	DW1	1.500x2.400	-	2.400
6	W	1.000x2.100	0.300	2.400
7	W1	1.200x1.350	1.050	2.400
8	W2	0.600x0.900	1.500	2.400

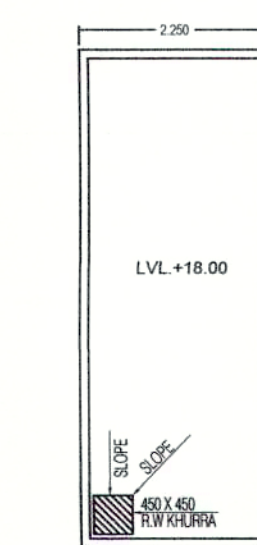


MUMTY TERRACE




FRONT ELEVATION

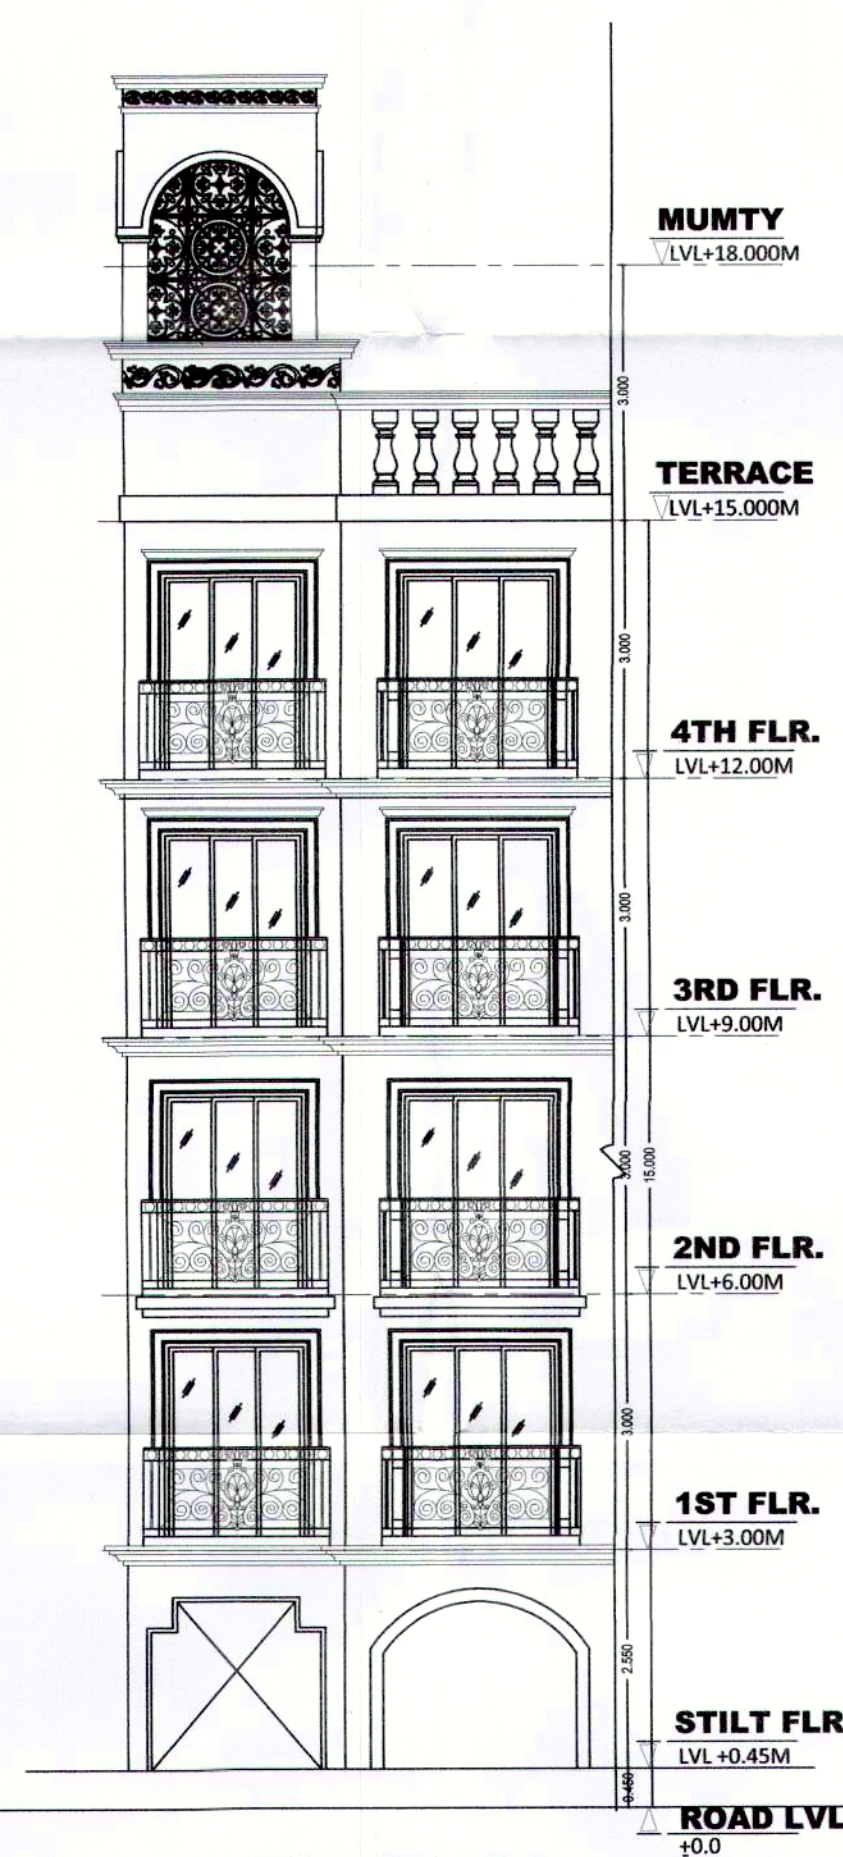

REAR ELEVATION

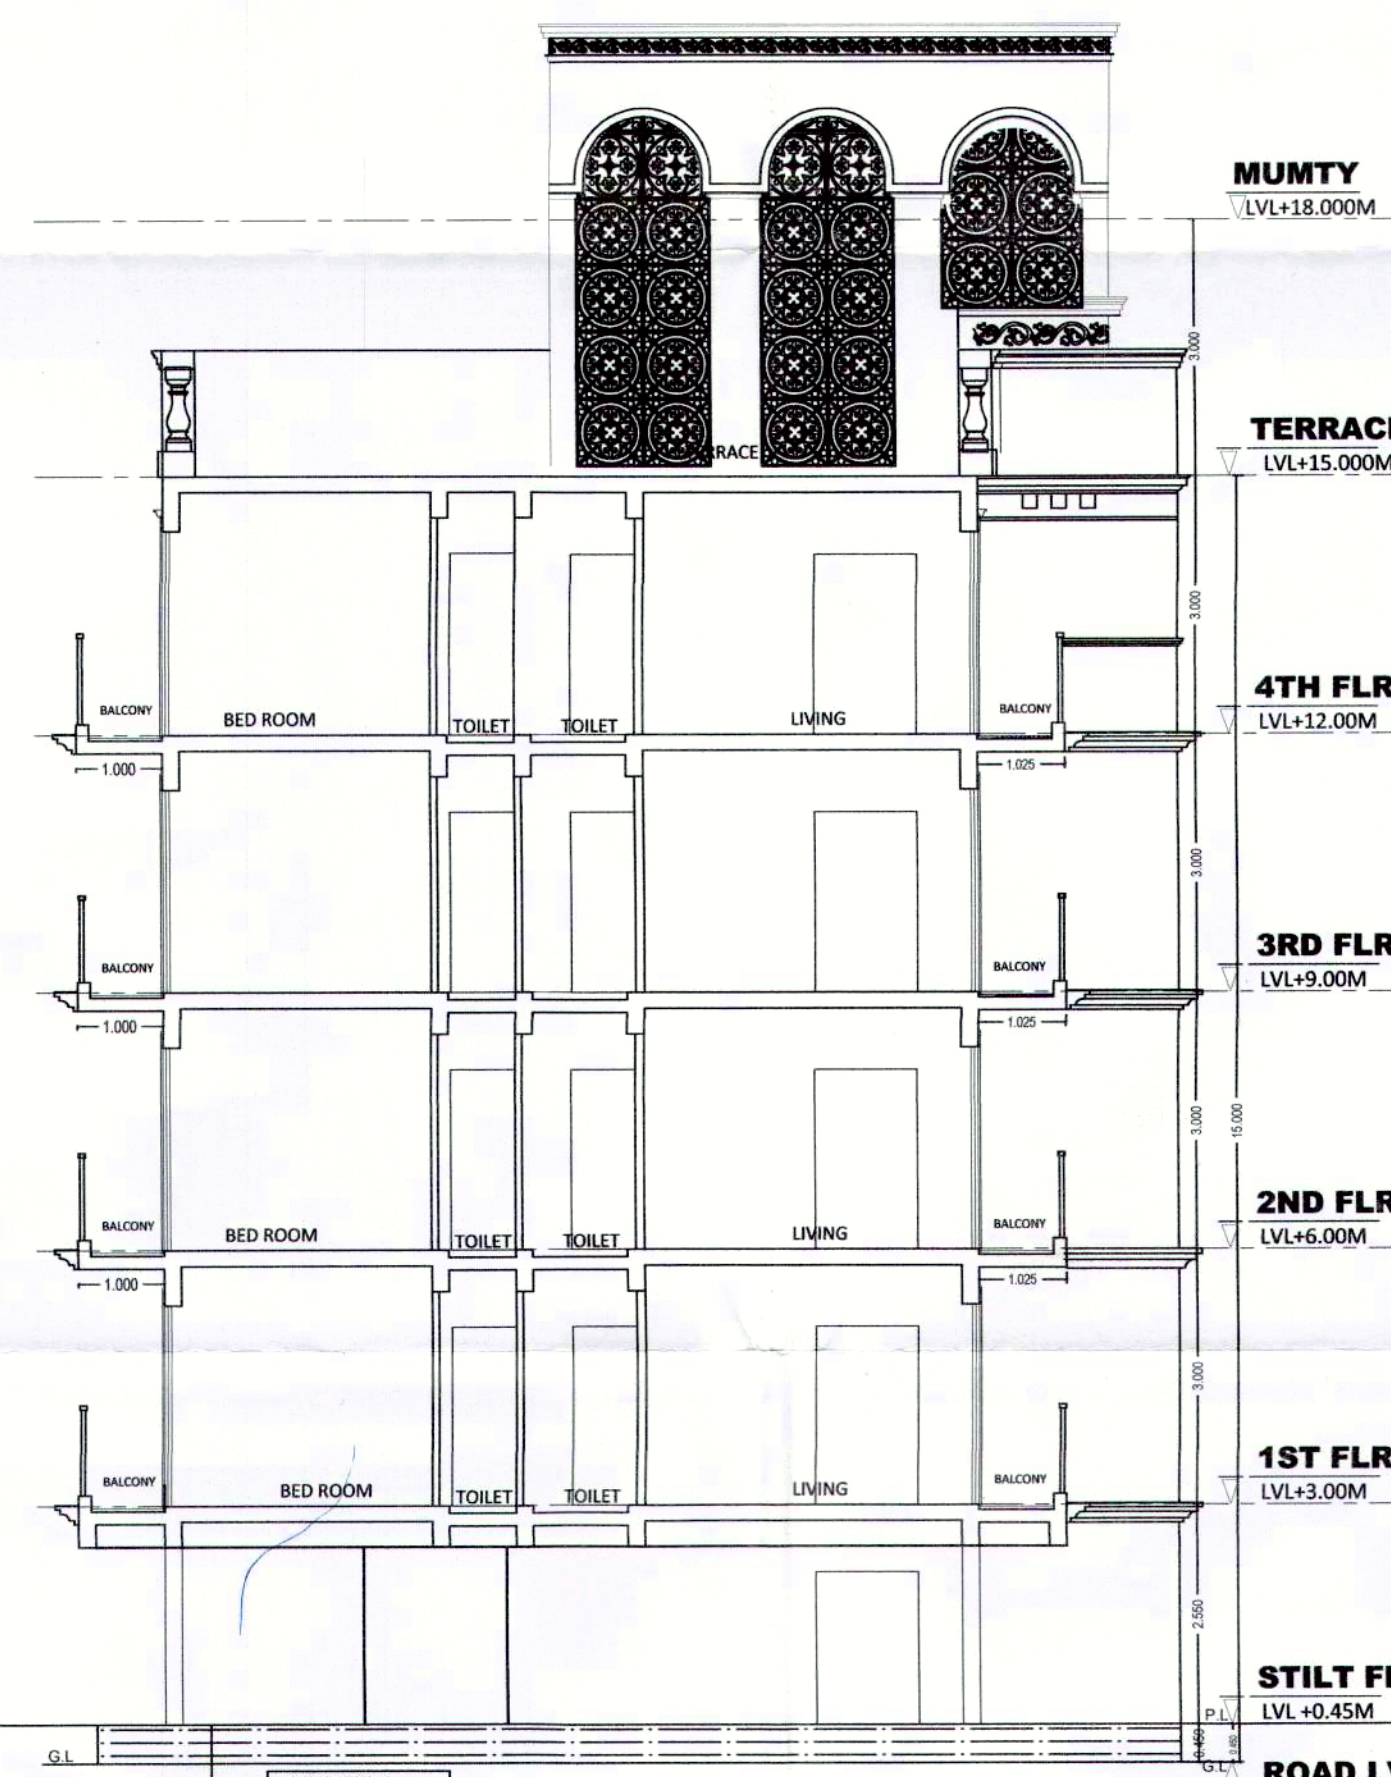

SECTION AA'

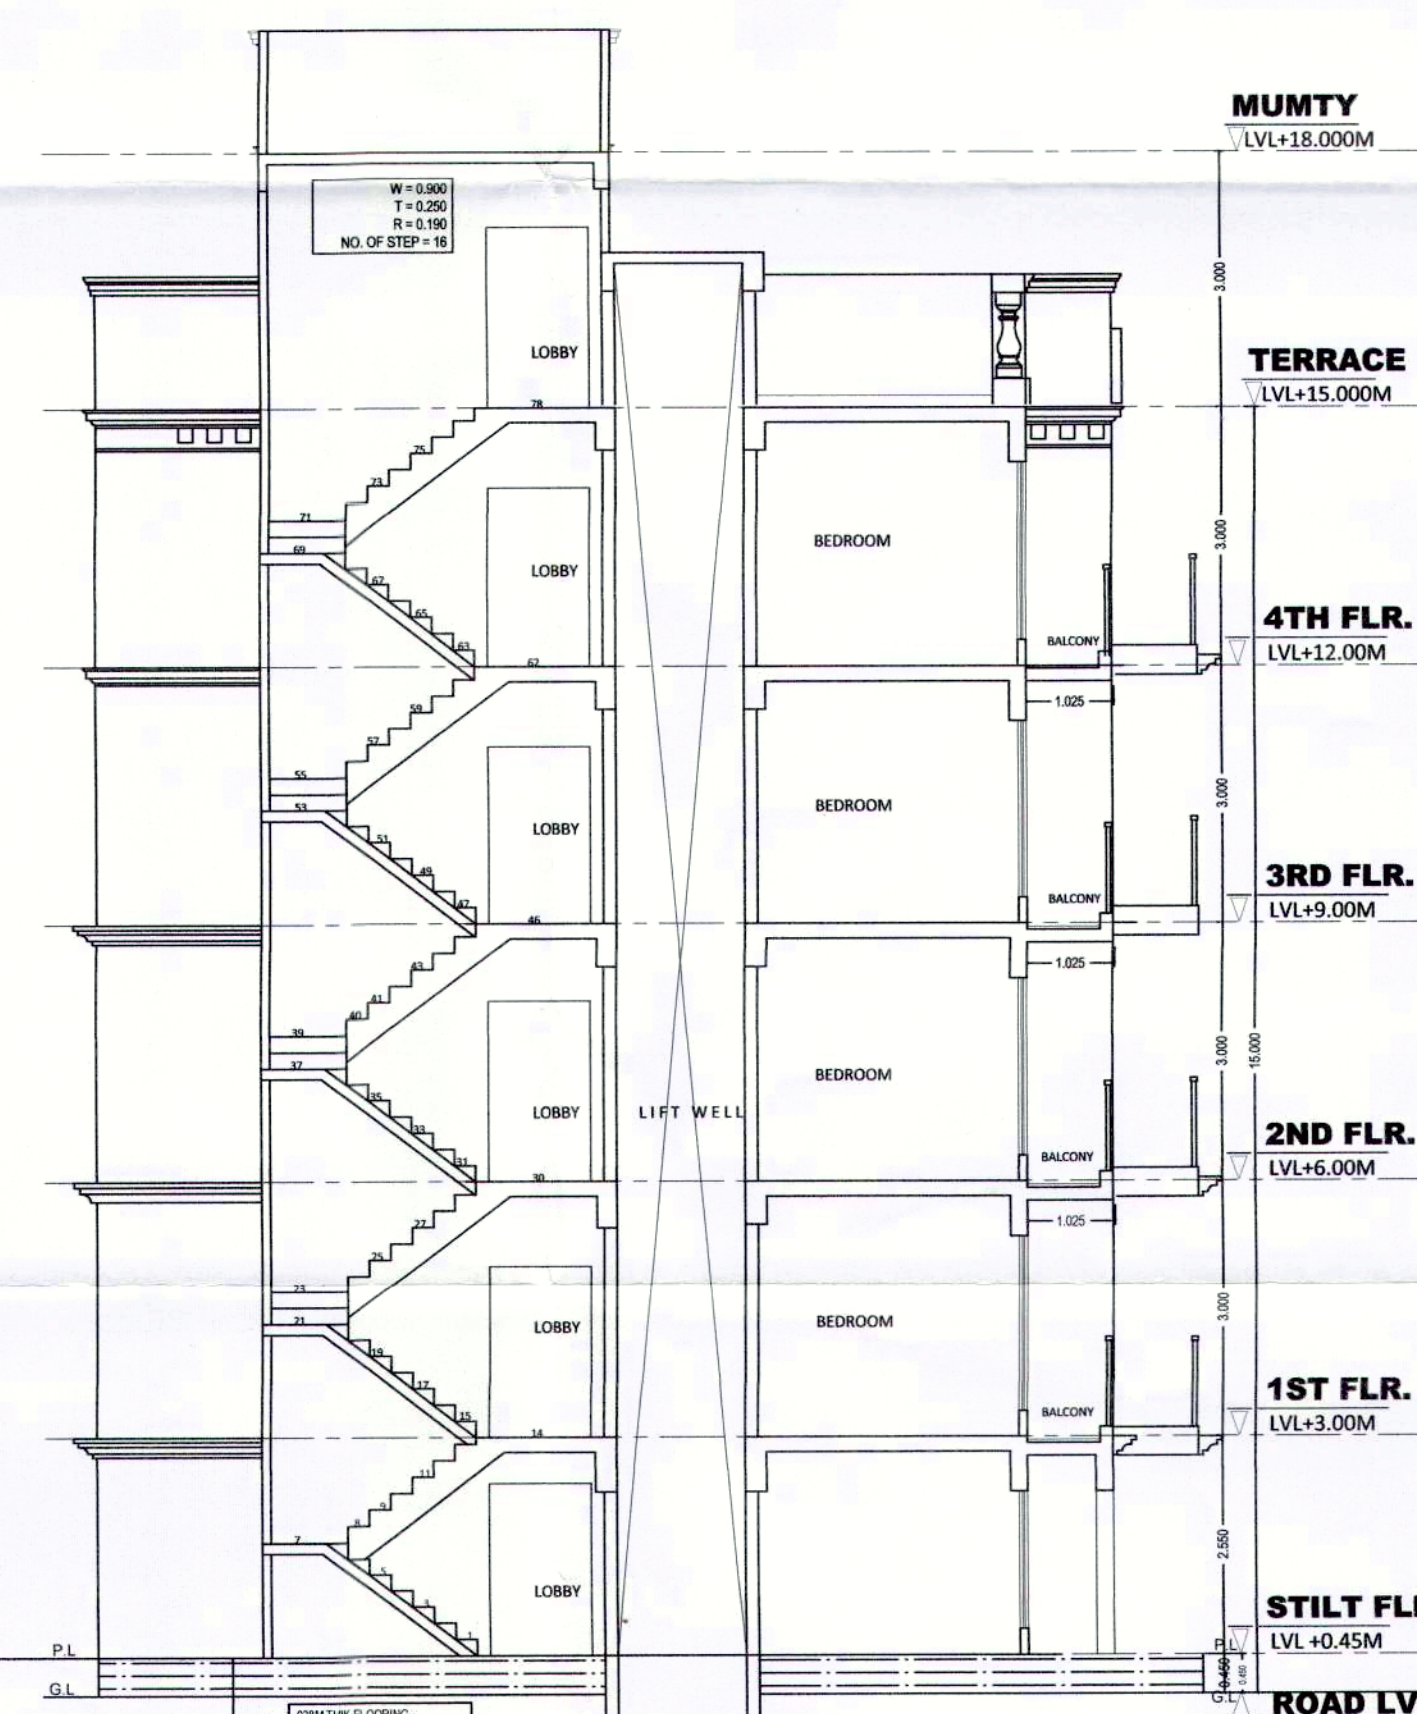

SECTION B-B'

AREA CALCULATIONS		=	5.700	X	15.100	=	86.070
TOTAL PLOT AREA							
OLD PERMISSIBLE FAR @ 2							172.140
PERMISSIBLE FAR @ 2.54							227.225
PROPOSED FAR @ 2.399							206.489
PERMISSIBLE GROUND COVERAGE @ 65%							56.856
PROPOSED GROUND COVERAGE @ 65.983%							56.792

AREA OF STILT FLOOR		=	13.050	SQ MT
ITEM	L X B X FACTOR X NO			
1	2.250 x 5.800 x 1.0 x 1			13.050
TOTAL				13.050

AREA OF TYPICAL FLOOR		=	48.360	SQ MT
ITEM	L X B X FACTOR X NO			
1	3.220 x 4.660 x 1.0 x 1			15.021
2	2.480 x 8.950 x 1.0 x 1			22.196
3	2.425 x 0.900 x 1.0 x 1			2.183
4	3.220 x 3.970 x 1.0 x 1			12.783
5	0.440 x 0.850 x 1.0 x 1			0.374
6	2.200 x 1.925 x 1.0 x 1			4.235
TOTAL				56.792

DEDUCTIONS		=	8.433	SQ MT
ITEM	L X B X FACTOR X NO			
a	3.000 x 1.500 x 1.0 x 1			3.000
b	2.050 x 2.850 x 1.0 x 1			5.433
TOTAL DEDUCTION				8.433
TOTAL FAR AREA = TOTAL ADDITIONS - TOTAL DEDUCTION				48.360

AREA OF STAIRCASE+ SHAFT		=	5.433	SQ MT
ITEM	L X B X FACTOR X NO			
1	3.000 x 2.850 x 1.0 x 1			5.433
TOTAL				5.433

GROUND COVERAGE		=	56.792	SQ MT
AREA OF TYPICAL FLOOR + STAIRCASE+ SHAFT				

TOTAL AREA OF STILT FLOOR	=	13.050	SQ M
TOTAL AREA OF FIRST FLOOR	=	48.360	SQ M
TOTAL AREA OF SECOND FLOOR	=	48.360	SQ M
TOTAL AREA OF THIRD FLOOR	=	48.360	SQ M
TOTAL AREA OF FOURTH FLOOR	=	48.360	SQ M
TOTAL FAR AREA	=	206.489	SQ M

AREA OF MUMTY & MACHINE ROOM		=	13.050	SQ MT
ITEM	L X B X FACTOR X NO			
1	2.250 x 5.800 x 1.0 x 1			13.050
TOTAL				13.050

AREA OF STILT FLOOR FOR PARKING		=	43.742	SQ MT
GROUND COVERAGE - AREA OF STILT				

BUILT UP AREA DETAILS			SQ
TOTAL AREA OF STILT FLOOR + STILT AREA FOR PARKING	=	56.792	SQ M
TOTAL FAR AREA OF FIRST FLOOR + AREA OF STAIRCASE+LIFT	=	56.792	SQ M
TOTAL FAR AREA OF SECOND FLOOR + AREA OF STAIRCASE+LIFT	=	56.792	SQ M
TOTAL FAR AREA OF THIRD FLOOR + AREA OF STAIRCASE+LIFT	=	56.792	SQ M
TOTAL FAR AREA OF FOURTH FLOOR + AREA OF STAIRCASE+LIFT	=	56.792	SQ M
TOTAL AREA OF MUMTY & MACHINE ROOM	=	13.050	SQ M
TOTAL BUILT UP AREA	=	297.011	SQ M

PROJECT:
Revised Building Plan of plot No. E-131, E-132, E-133, E-1171, E-