
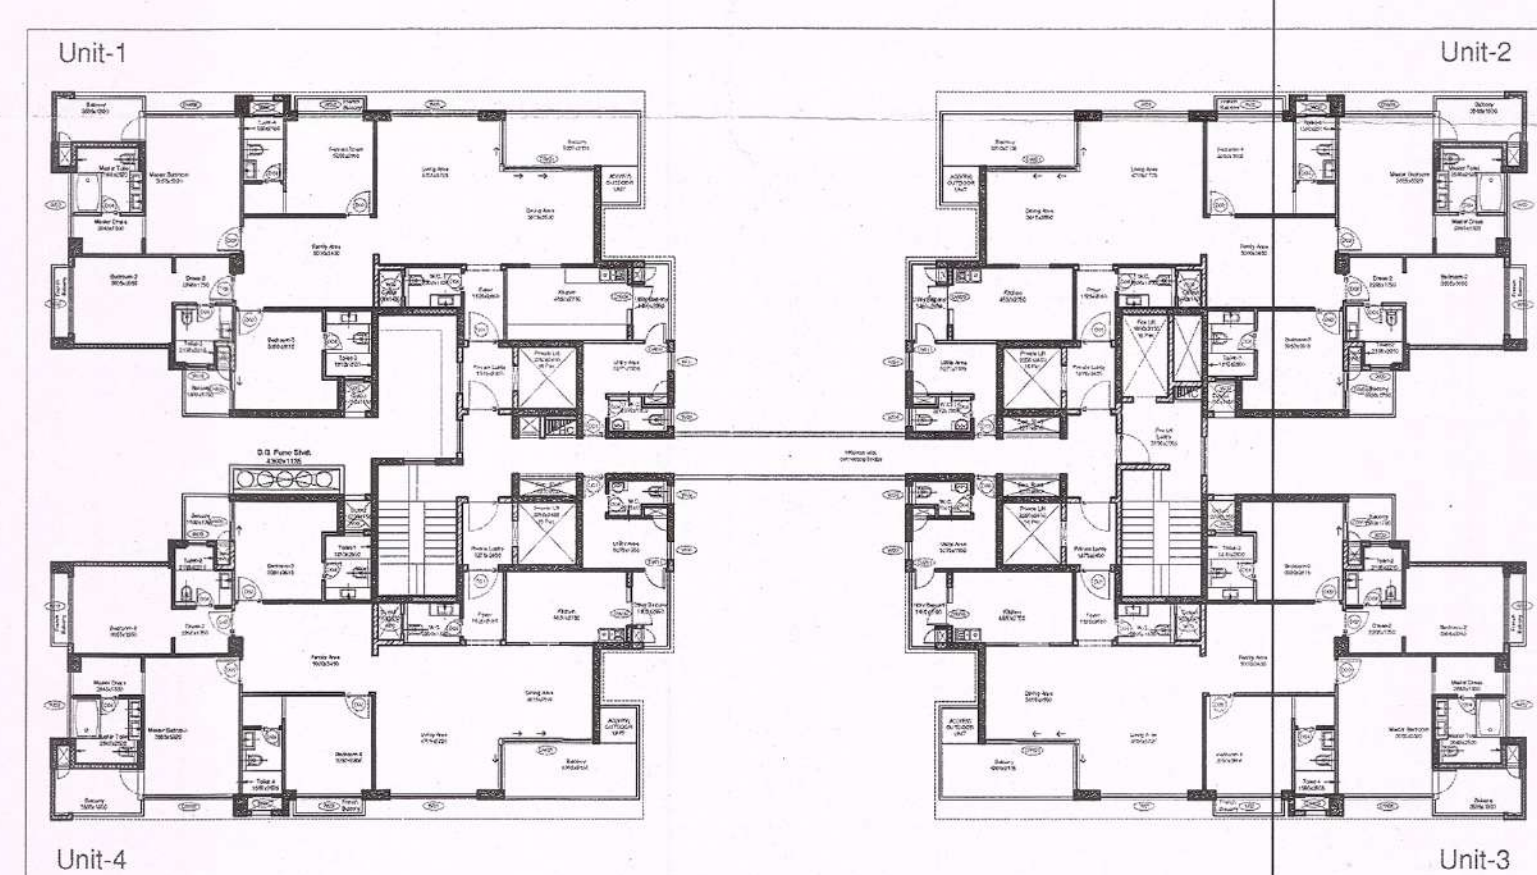


TOWER A SECTION

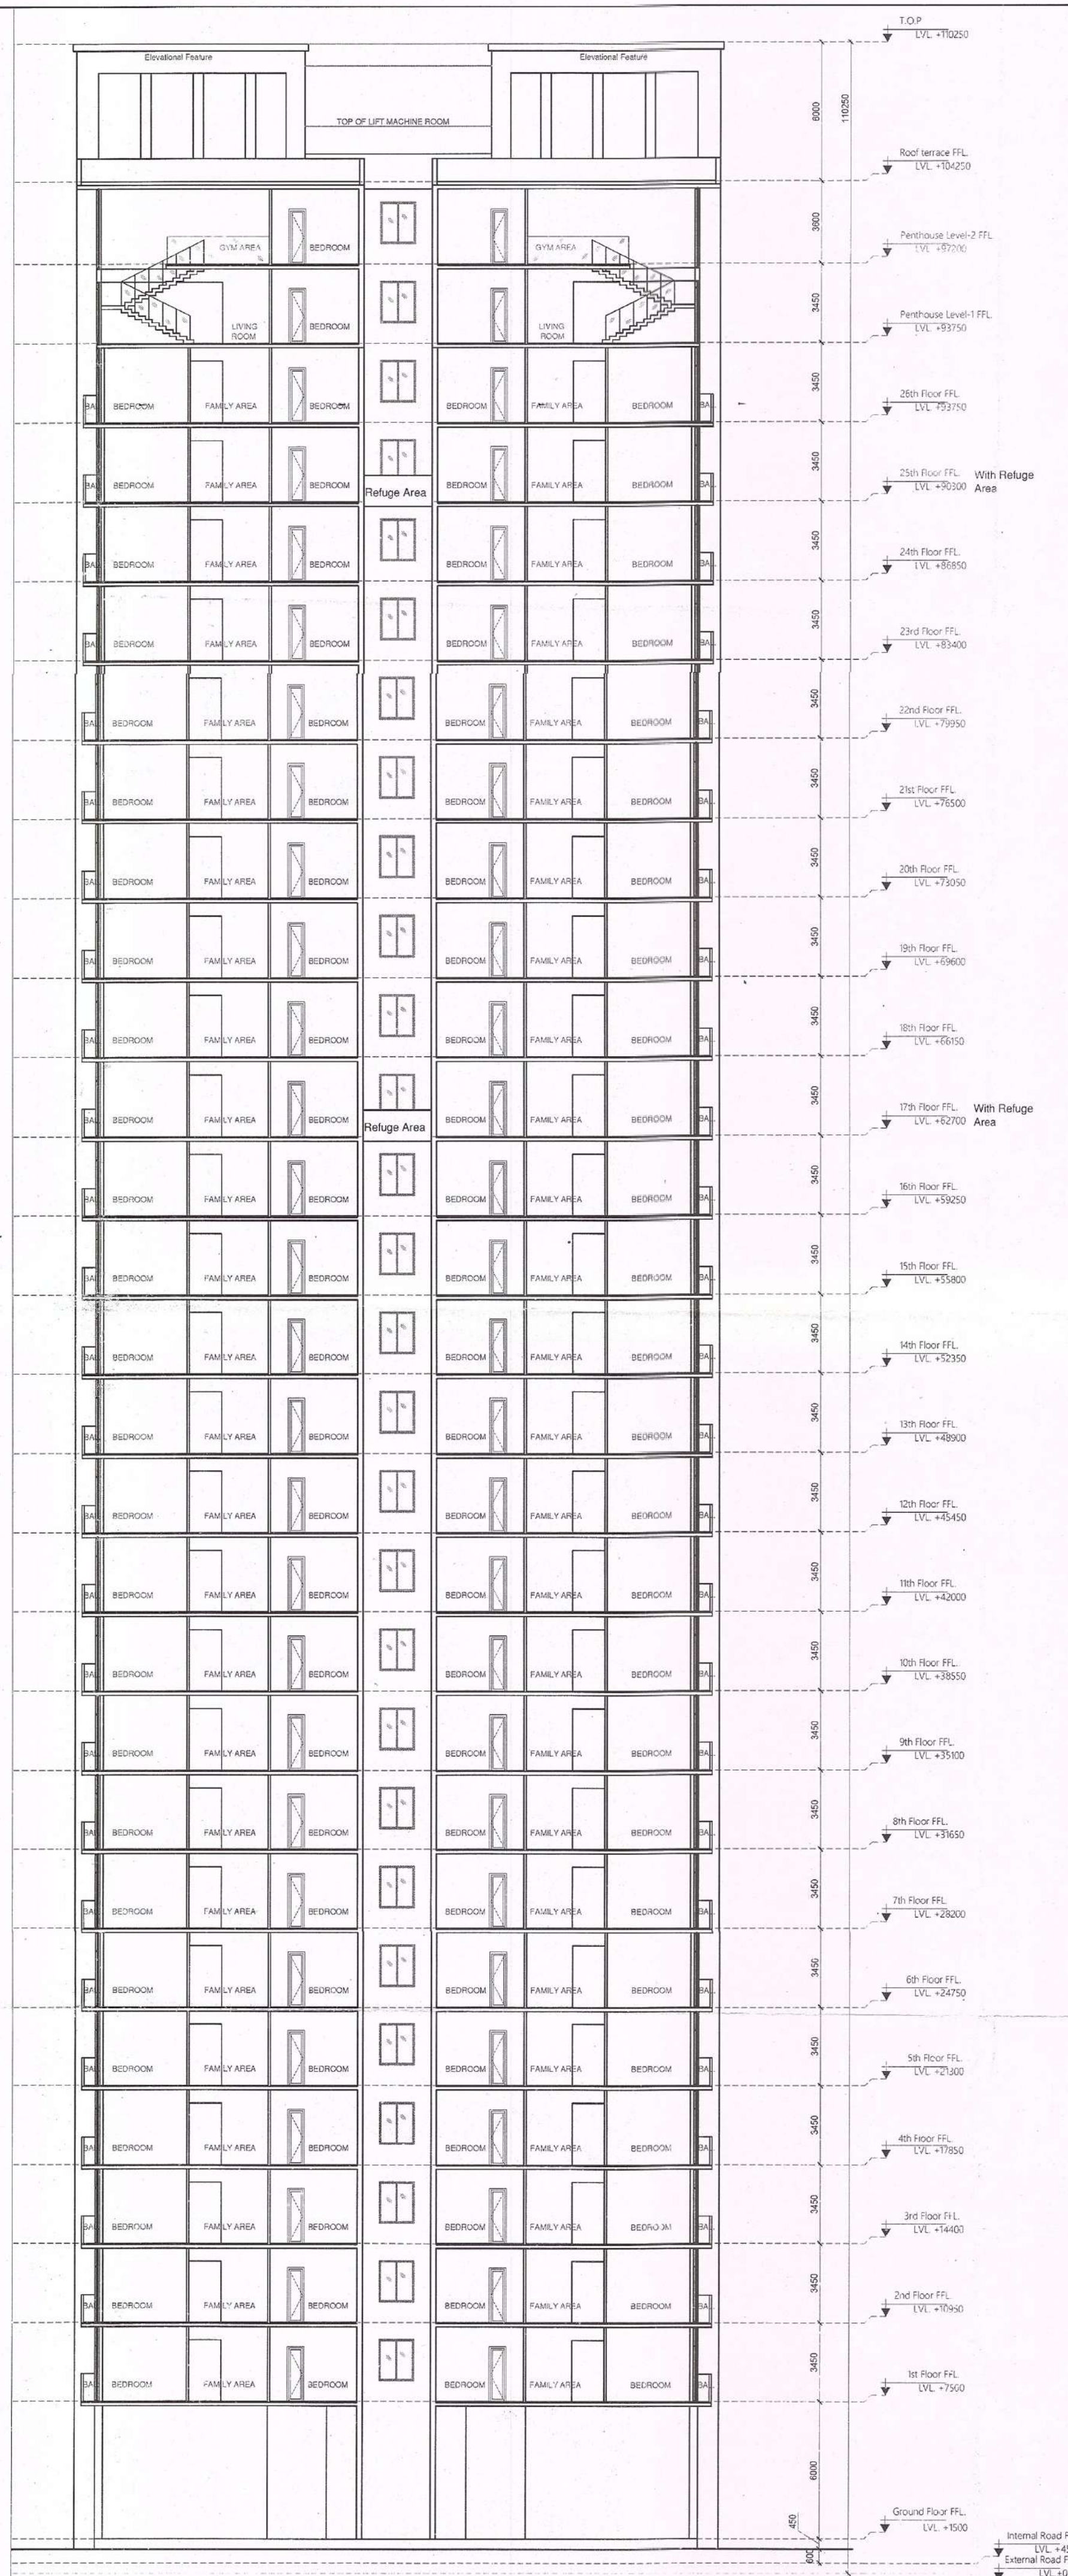

KEY PLAN
N.T.S.

Sign & Stamp Architect (A) Member Secretary B.P.C. S.P. (S) C.T.P. (P.) Member Chairman B.P.C. J.D. P.A. ATP Deputy Director (M) O/o Directorate Fire Service Member B.P.C.		
KEY PLAN This is a "PROVISIONAL APPROVED BUILDING PLAN" only for purpose of inviting collection from the general public. Architect (A) Directorate of Town and Country Planning Haryana, Chandigarh		
PROJECT NAME & ADDRESS APPROVAL OF REVISED BUILDING PLANS OF RESIDENTIAL GROUP HOUSING COLONY UNDER TRANSIT ORIENTED DEVELOPMENT (TOD) POLICY FOR MIX LAND USE COLONY (70% RESIDENTIAL + 30% COMMERCIAL) MEASURING 4.85 ACRES (LICENSE NO. 110 OF 2013 DATED 27.12.2013) IN SECTOR - 28, GURUGRAM MANESAR URBAN COMPLEX BEING DEVELOPED BY SILVERGLADES INFRASTRUCTURE PVT. LTD.		
CLIENT NAME & ADDRESS GROUP SILVERGLADES 5th FLOOR, TIME SQUARE BUILDING, B-BLOCK, SUSHANT LOK, PHASE-I, GURUGRAM - 122002, HARYANA, INDIA		
ARCHITECT'S SIGN & STAMP ANAND SHARMA B. Arch (Hons) M.C.A. CA/95/18738, AIA/A-127	CLIENT'S SIGN & STAMP Silverglades Infrastructure Pvt. Ltd. New Delhi	
DRAWING TITLE TOWER A SECTION-A		
SCALE 1:200 ON A1	DRAWING NO. 017	NORTH 17-01-2020