
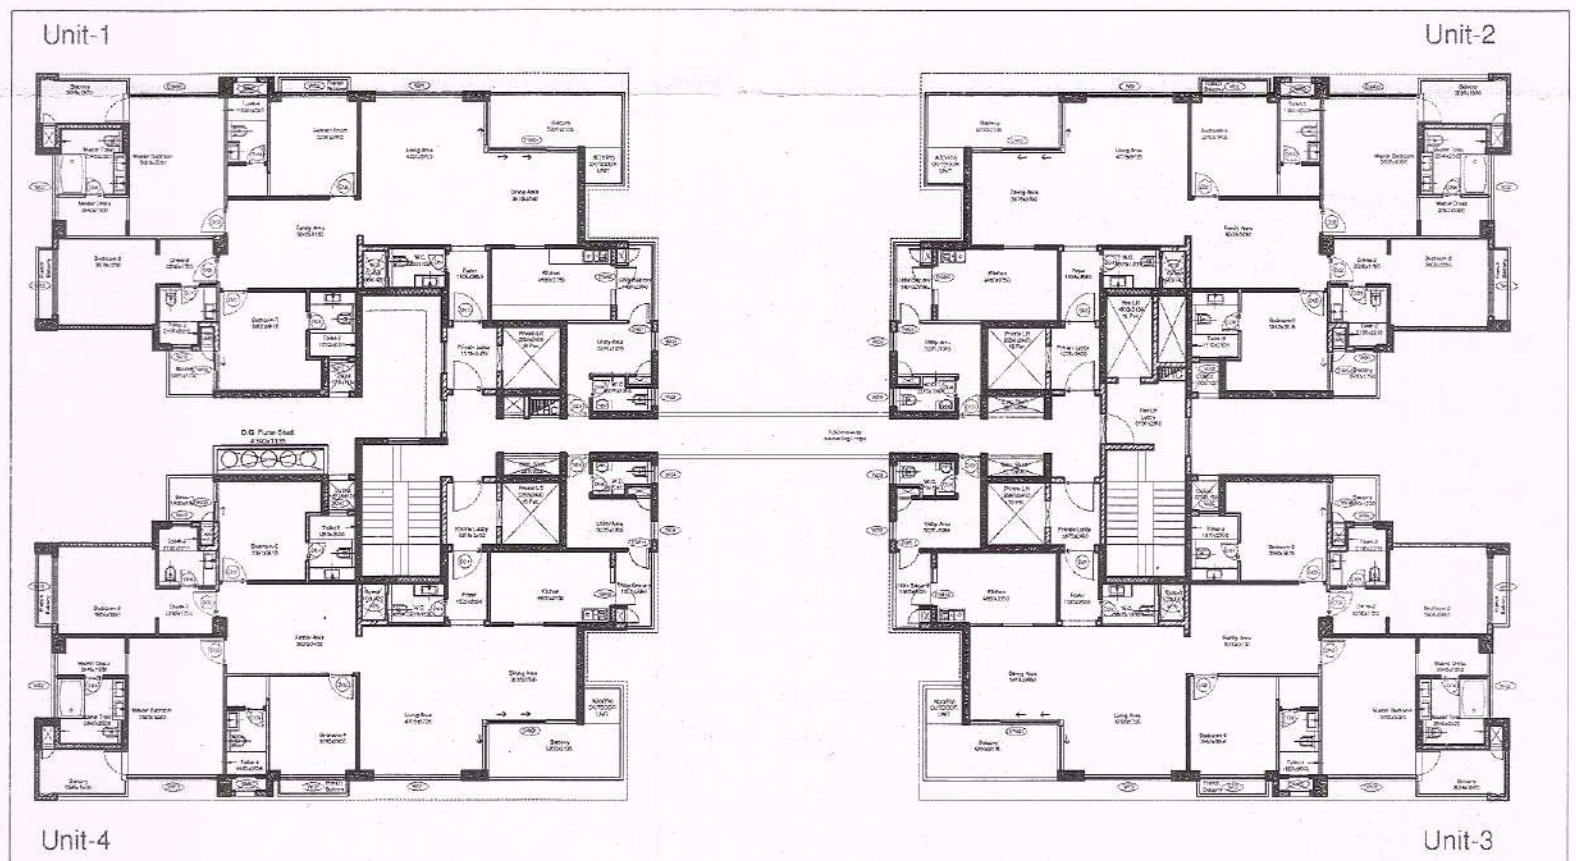


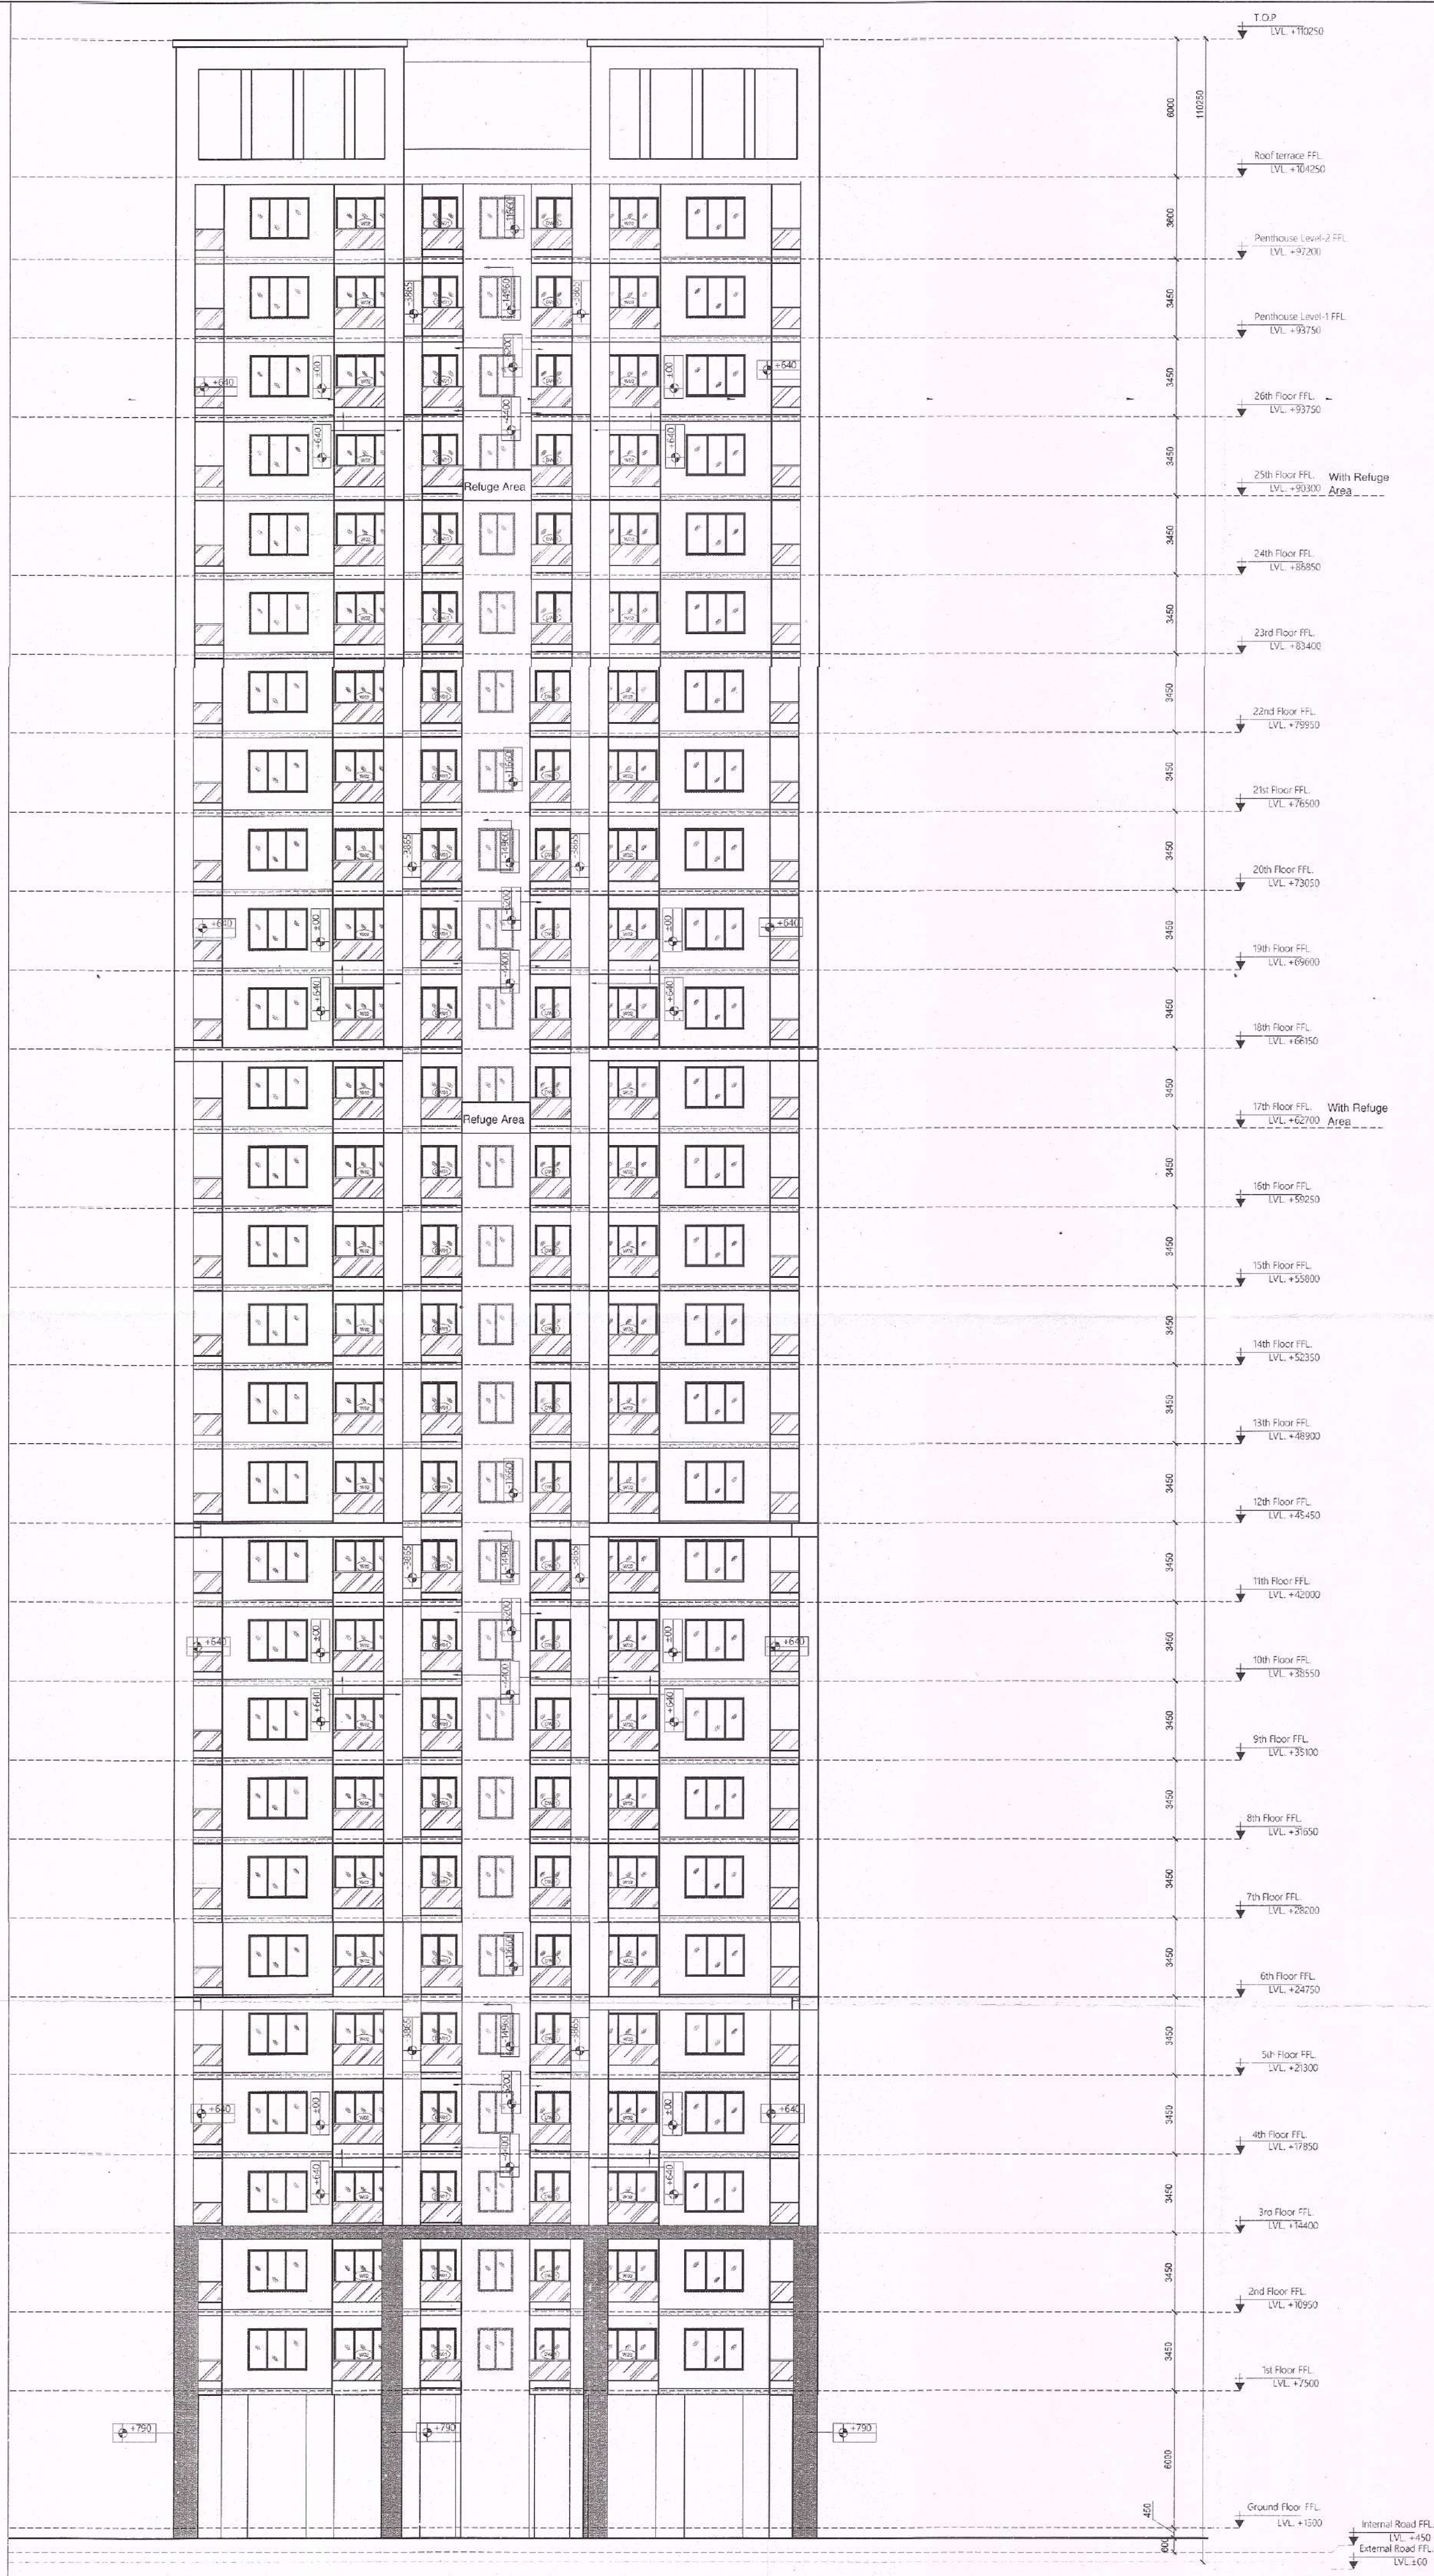

KEY PLAN
N.T.S.

SIDE
ELEVATION

Sign & Stamp

Signature of Architect (NAND SHARMA)
Signature of Member Secretary (B.P.C.)
Signature of Member (B.P.C.)
Signature of Chairman (B.P.C.)
Signature of Deputy Director (T) Fire Service
Signature of Member B.P.C.

KEY PLAN

This is a "PROVISIONAL APPROVED BUILDING PLAN" only for purpose of inviting objection from the general public.

Architect (NAND SHARMA)
Directorate of Town and Country Planning,
Haryana, Chandigarh

PROJECT NAME & ADDRESS

APPROVAL OF REVISED BUILDING PLANS OF RESIDENTIAL GROUP HOUSING COLONY UNDER TRANSIT ORIENTED DEVELOPMENT (TOD) POLICY FOR MIX LAND USE COLONY (70% RESIDENTIAL+30% COMMERCIAL) MEASURING 4.85 ACRES (LICENSE No. 110 OF 2013 DATED 27.12.2013) IN SECTOR - 28, GURUGRAM MANESAR URBAN COMPLEX BEING DEVELOPED BY SILVERGLADES INFRASTRUCTURE PVT. LTD.

CLIENT NAME & ADDRESS

GROUP SILVERGLADES
5th FLOOR, TIME SQUARE BUILDING, B-BLOCK,
SUSHANT LOK, PHASE-1, GURUGRAM - 122002,
HARYANA, INDIA

ARCHITECT'S SIGN & STAMP

NAND SHARMA
Arch (Hons), M.C.A.
A/9548738, AIA/A-12796

CLIENT'S SIGN & STAMP

Signature of Client (Silverglades Infrastructure Pvt. Ltd.)

DRAWING TITLE

TOWER A SIDE ELEVATION

SCALE

1:200 ON A1

DATE

17-01-2020

DRAWING NO.

016

NORTH