



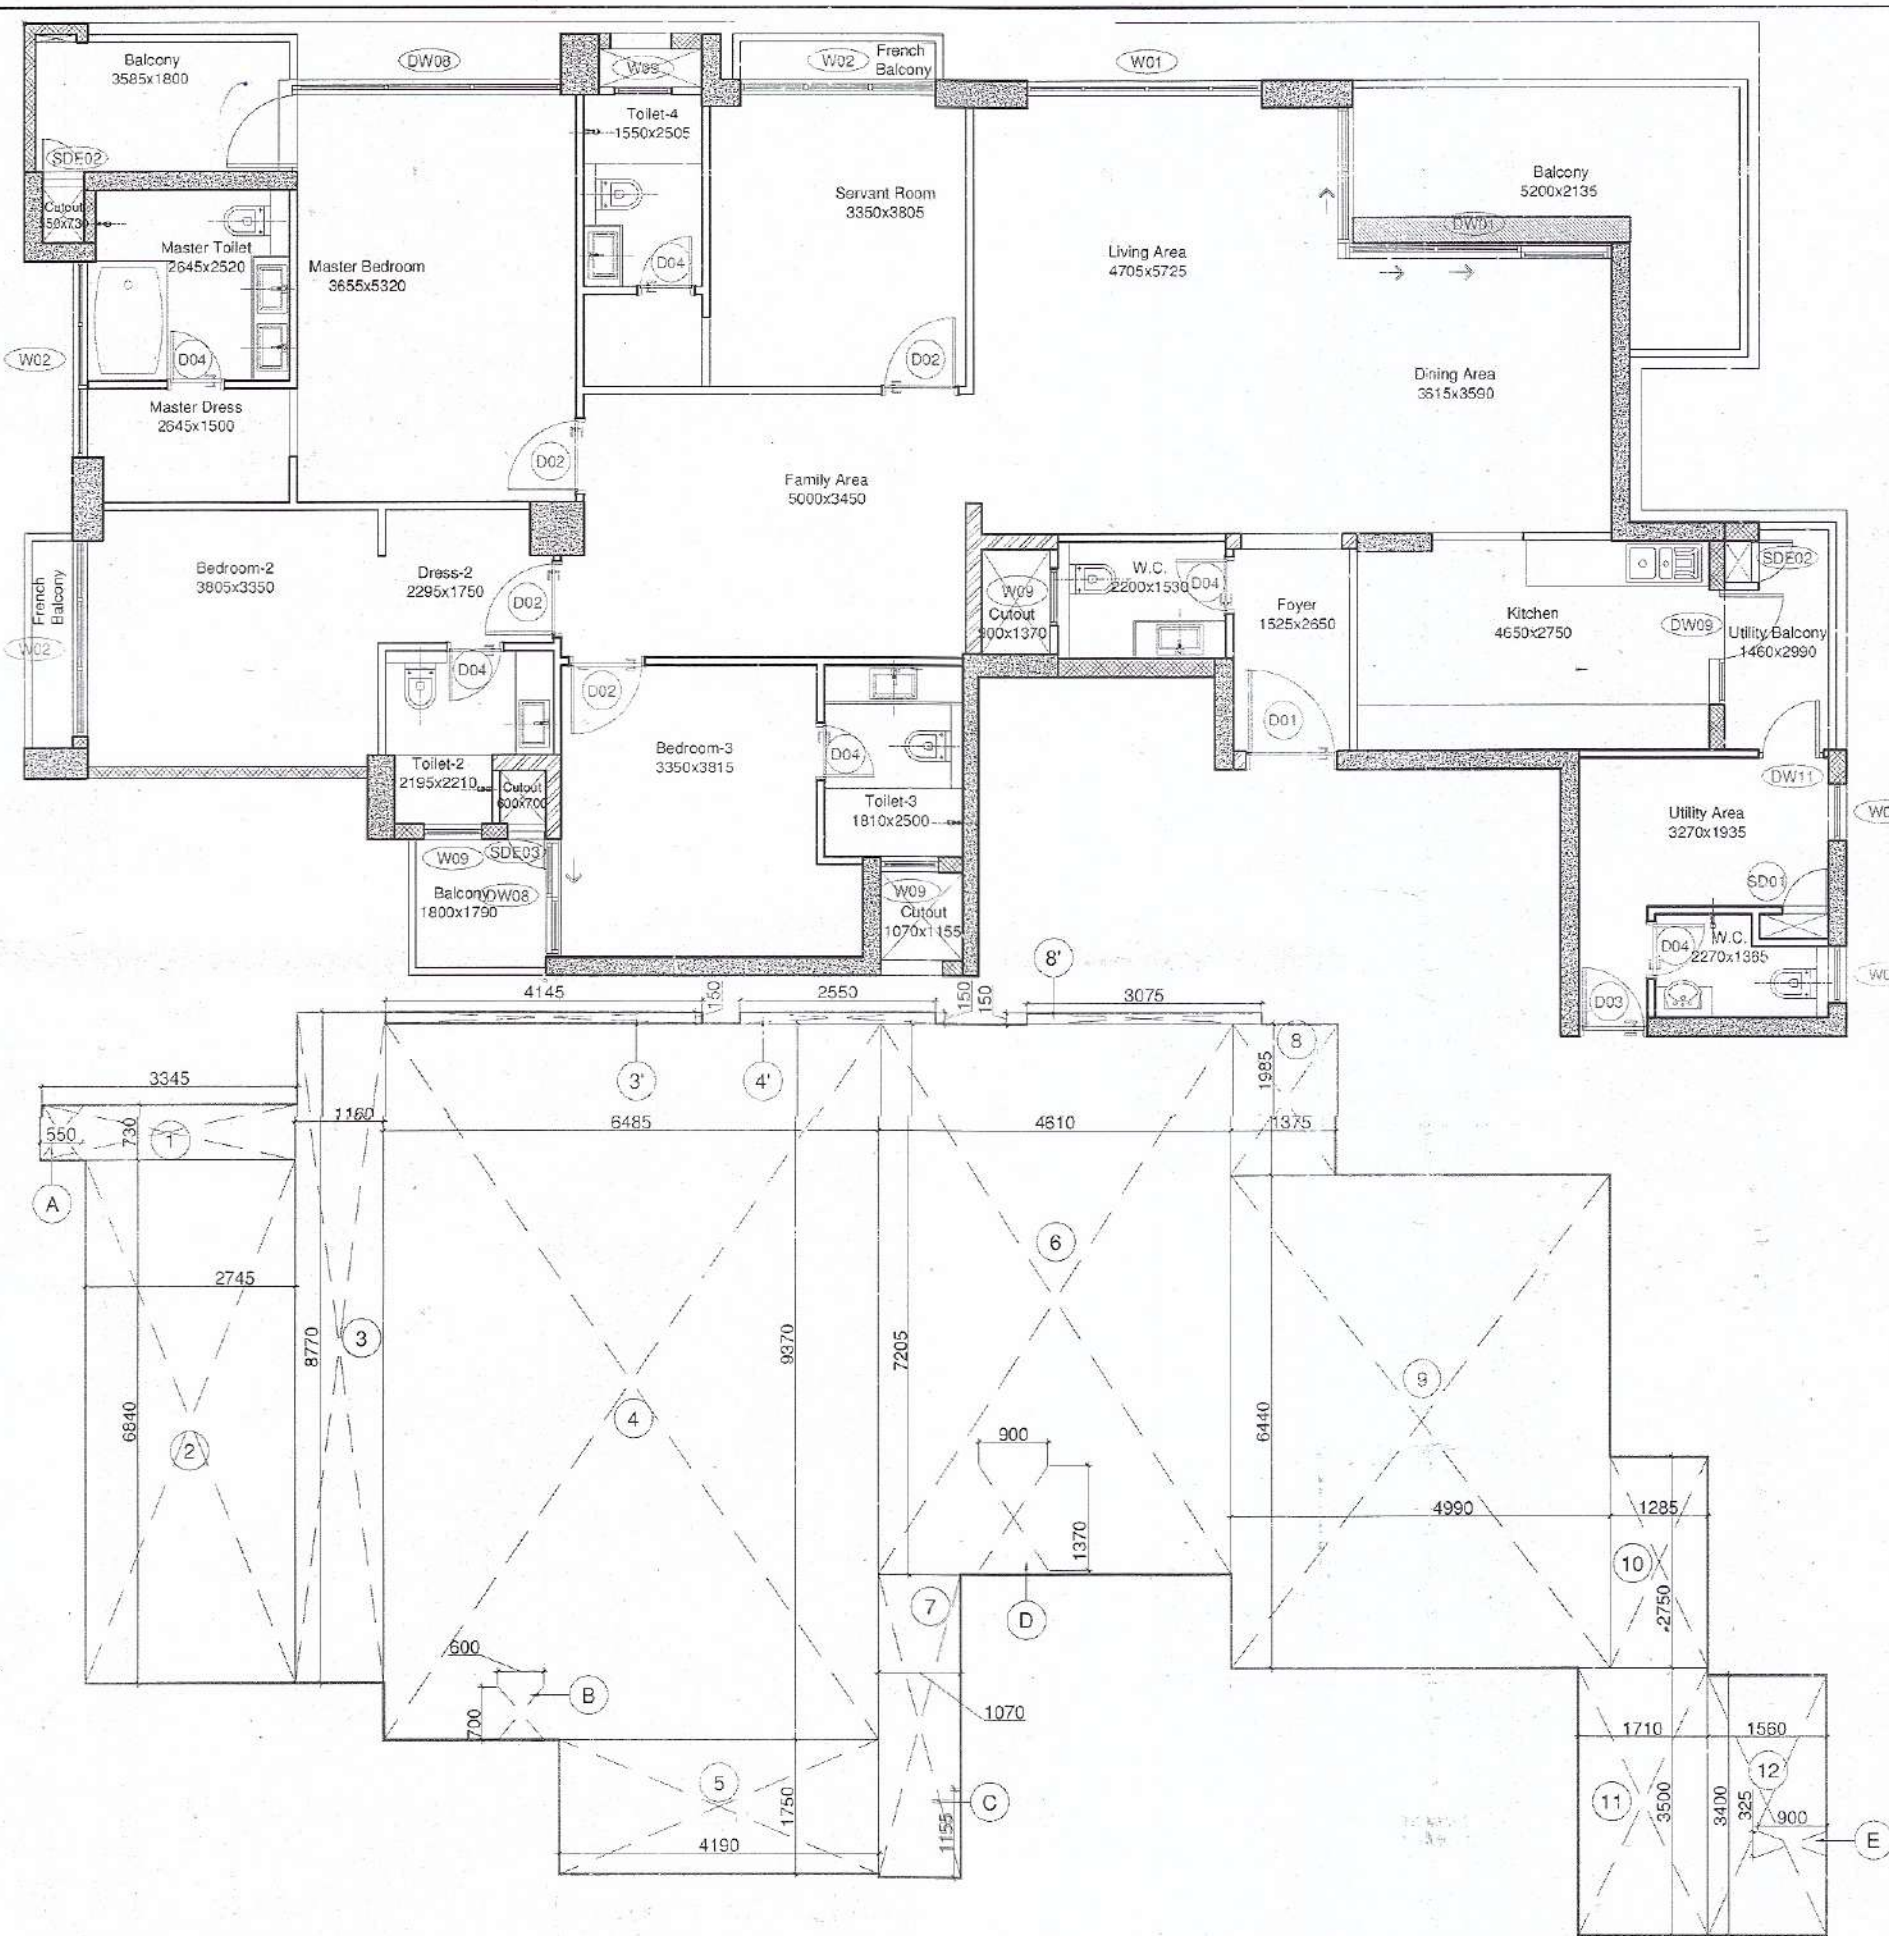


1 Unit 4B4T (Tower-A) Carpet Area Calculation
Scale: 1:100

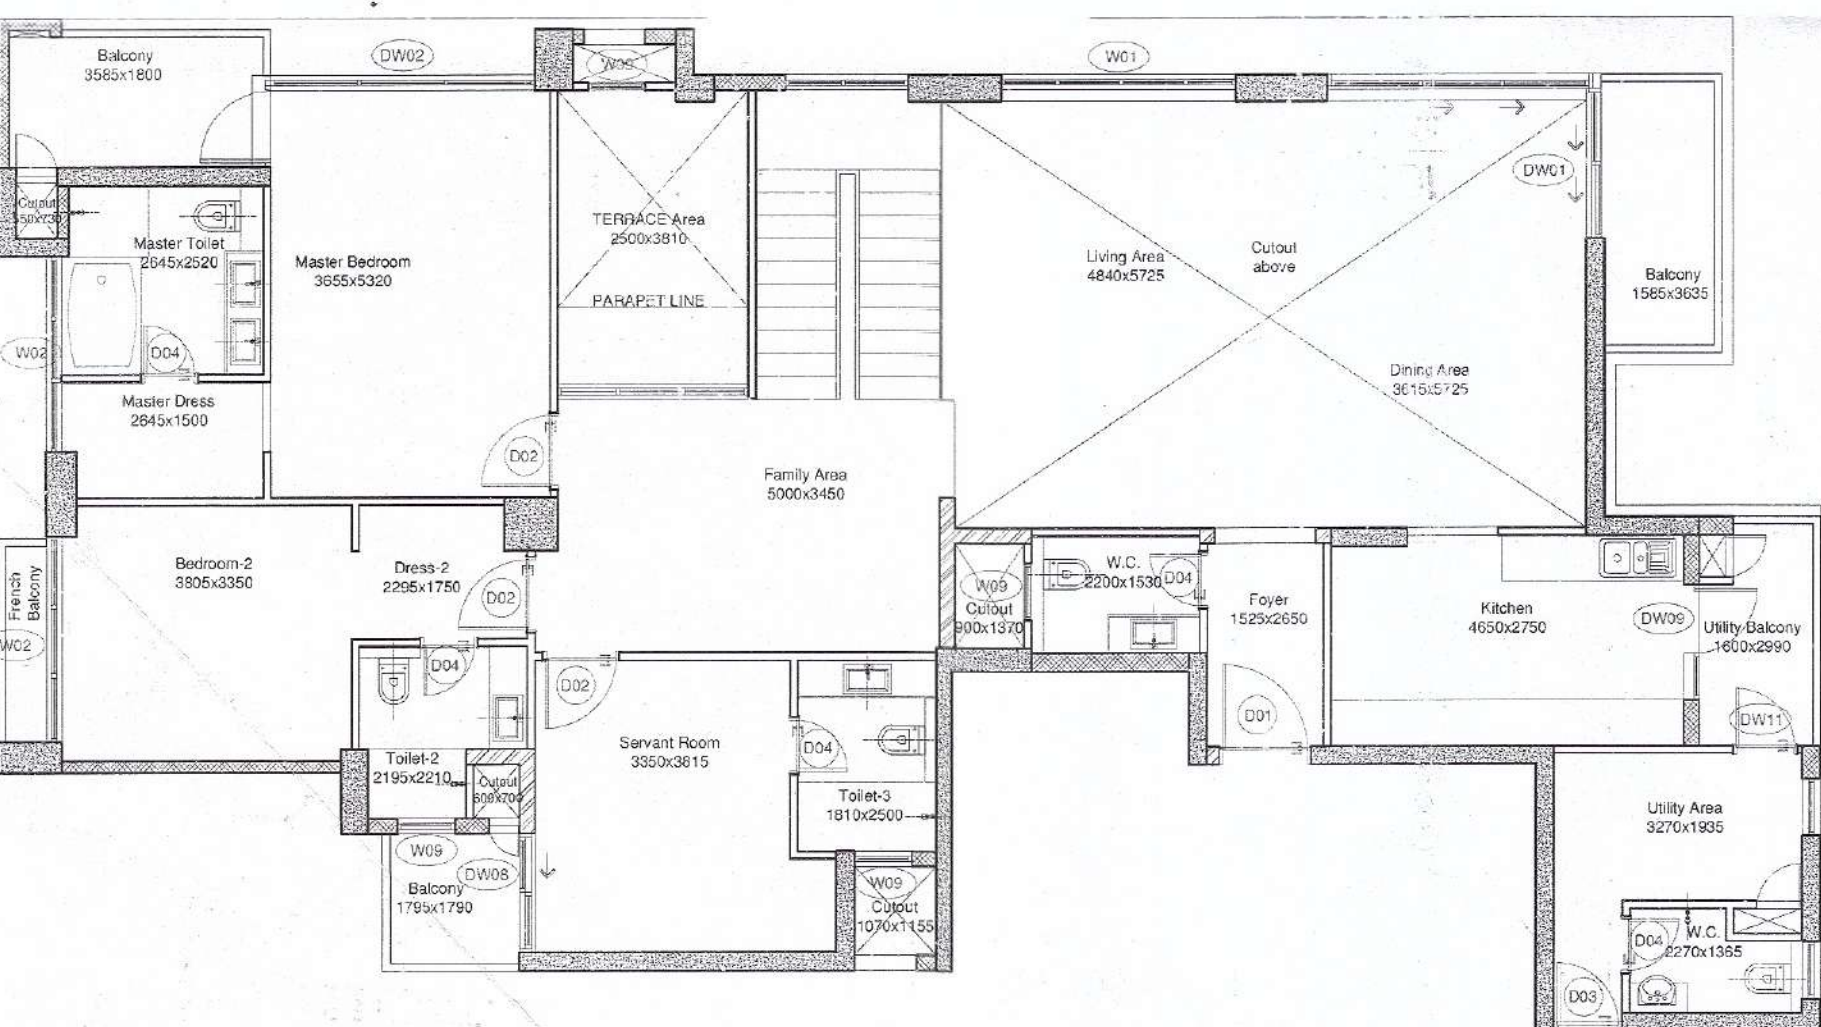

2 Penhouse Level-1 (Tower-A) Carpet Area Calculation
Scale: 1:100

UNIT-4B4T (TOWER A) CARPET AREA CALCULATION						
TYPE	QUANTITY	SHAPE	FORMULA	DETAIL	CALCULATION EACH AREA IN SQ.M	
OUT LINE AREA						
1	1	RECTANGLE	L x B	3.345	0.730	2.44
2	1	RECTANGLE	L x B	6.840	2.745	18.77
3	1	RECTANGLE	L x B	8.770	1.160	10.17
3'	1	RECTANGLE	L x B	0.150	4.145	0.62
4	1	RECTANGLE	L x B	9.370	6.485	60.76
4'	1	RECTANGLE	L x B	2.550	0.150	0.38
5	1	RECTANGLE	L x B	4.190	1.750	7.33
6	1	RECTANGLE	L x B	7.205	4.610	33.21
7	1	RECTANGLE	L x B	3.955	1.070	4.23
8	1	RECTANGLE	L x B	2.135	1.375	2.93
8'	1	RECTANGLE	L x B	3.075	0.150	0.46
9	1	RECTANGLE	L x B	6.440	4.990	32.13
10	1	RECTANGLE	L x B	2.750	1.285	3.53
11	1	RECTANGLE	L x B	3.500	1.710	5.98
12	1	RECTANGLE	L x B	3.400	1.560	5.30
TOTAL OUTLINE AREA						188.29
CUTOUT'S AREA						
A	1	RECTANGLE	L x B	0.730	0.500	0.36
B	1	RECTANGLE	L x B	0.700	0.500	0.35
C	1	RECTANGLE	L x B	1.155	1.070	1.23
D	1	RECTANGLE	L x B	1.430	0.900	1.28
E	1	RECTANGLE	L x B	0.900	0.325	0.29
TOTAL CUT OUT AREA						3.53
UNIT 4B4T CARPET AREA = TOTAL OUTLINE AREA - TOTAL CUTOUT'S AREA						184.76

PENTHOUSE UNIT (TOWER A) CARPET AREA CALCULATION						
TYPE	QUANTITY	SHAPE	FORMULA	DETAIL	CALCULATION EACH AREA IN SQ.M	
PENTHOUSE LEVEL-1 CARPET AREA						
1	1	RECTANGLE	L x B	2.405	0.950	2.21
1'	1	RECTANGLE	L x B	2.505	1.900	4.76
2	1	RECTANGLE	L x B	2.745	0.670	1.83
2'	1	RECTANGLE	L x B	2.545	1.100	2.80
3	1	RECTANGLE	L x B	3.755	2.100	7.88
3'	1	RECTANGLE	L x B	3.995	1.950	7.79
4	1	RECTANGLE	L x B	4.720	1.160	5.47
4'	1	RECTANGLE	L x B	2.950	2.745	8.09
5	1	RECTANGLE	L x B	4.770	2.095	9.99
6	1	RECTANGLE	L x B	1.295	0.700	0.90
7	1	RECTANGLE	L x B	0.660	0.400	0.26
8	1	RECTANGLE	L x B	5.670	3.000	17.01
9	1	RECTANGLE	L x B	3.950	1.550	6.12
9'	1	RECTANGLE	L x B	2.365	1.150	2.72
10	1	RECTANGLE	L x B	7.355	2.700	19.85
10'	1	RECTANGLE	L x B	2.600	1.310	3.41
11	1	RECTANGLE	L x B	5.775	1.200	6.93
11'	1	RECTANGLE	L x B	5.925	3.415	20.23
12	1	RECTANGLE	L x B	2.400	1.430	3.43
12'	1	RECTANGLE	L x B	5.925	3.675	21.77
13	1	RECTANGLE	L x B	4.990	2.650	13.22
14	1	RECTANGLE	L x B	2.750	1.285	3.53
15	1	RECTANGLE	L x B	3.500	1.710	5.98
16	1	RECTANGLE	L x B	2.035	1.560	3.17
17	1	RECTANGLE	L x B	1.365	0.660	0.90
18	1	RECTANGLE	L x B	1.040	0.900	0.93
TOTAL PENTHOUSE LEVEL-1 CARPET AREA						181.33
PENTHOUSE LEVEL-2 CARPET AREA						
1	1	RECTANGLE	L x B	3.100	0.400	1.24
1'	1	RECTANGLE	L x B	0.900	0.290	0.26
2	1	RECTANGLE	L x B	3.300	1.695	5.55
3	1	RECTANGLE	L x B	1.095	0.700	0.76
3'	1	RECTANGLE	L x B	4.000	0.500	2.00
4	1	RECTANGLE	L x B	3.900	2.675	10.43
5	1	RECTANGLE	L x B	3.795	3.650	13.85
6	1	RECTANGLE	L x B	3.950	1.750	6.91
7	1	RECTANGLE	L x B	1.375	1.300	1.78
8	1	RECTANGLE	L x B	4.230	1.310	5.54
TOTAL PENTHOUSE LEVEL-2 CARPET AREA						48.38
TOTAL PENTHOUSE UNIT CARPET AREA = TOTAL PENTHOUSE LEVEL 1 CARPET AREA + TOTAL PENTHOUSE LEVEL 2 CARPET AREA						229.72

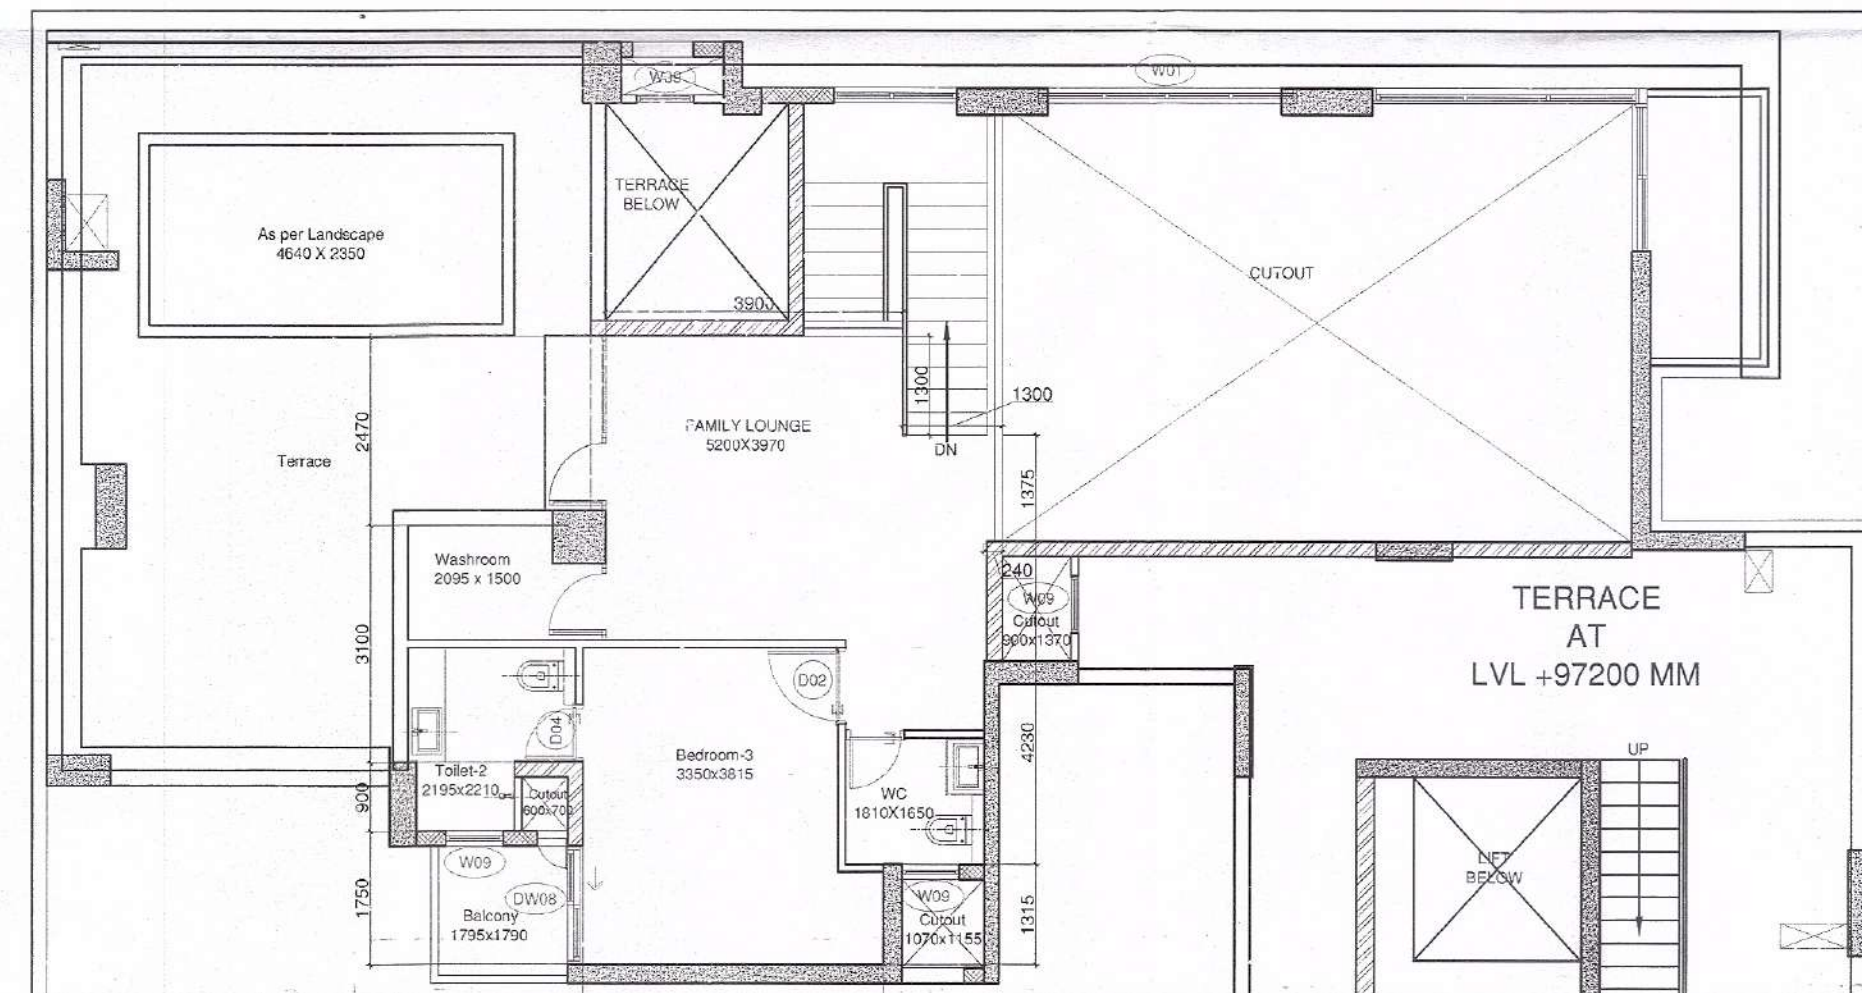

3 Penhouse Level-2 (Tower-A) Carpet Area Calculation
Scale: 1:100

Sign & Stamp

ARCHITECT (H.O.) S.T.P. Member Secretary B.P.C. *[Signature]* S.T.P. (H.O.) Member B.P.C. *[Signature]* Chairman B.P.C. *[Signature]* Deputy Director of Town and Country Planning, Haryana, Chandigarh

KEY PLAN

This is a "PROVISIONAL APPROVED BUILDING PLAN" only for purpose of inviting objection from the general public

PROJECT NAME & ADDRESS

APPROVAL OF REVISED BUILDING PLANS OF RESIDENTIAL GROUP HOUSING COLONY UNDER TRANSIT ORIENTED DEVELOPMENT (TOD) POLICY FOR MIX LAND USE COLONY (70% RESIDENTIAL + 30% COMMERCIAL) MEASURING 4.85 ACRES (LICENSE No. 110 OF 2013 DATED 27.12.2013) IN SECTOR - 28, GURUGRAM MANESAR URBAN COMPLEX BEING DEVELOPED BY SILVERGLADES INFRASTRUCTURE PVT. LTD.

CLIENT NAME & ADDRESS

GROUP SILVERGLADES
5TH FLOOR, TIME SQUARE BUILDING, B-BLOCK,
SUSHANT LOK, PHASE-I, GURUGRAM - 122002,
HARYANA, INDIA

ARCHITECT'S SIGN & STAMP

ANAND SHARMA
B. Arch (Hons) M.C.A.
CA/95/1755/2013

CLIENT'S SIGN & STAMP

Infrastructure Pvt. Ltd.
New Delhi

DRAWING TITLE

Tower A Unit's Carpet Area Calculation

SCALE

1:100 ON A1

DRAWING NO.

051

DATE

31-12-2019

NORTH