




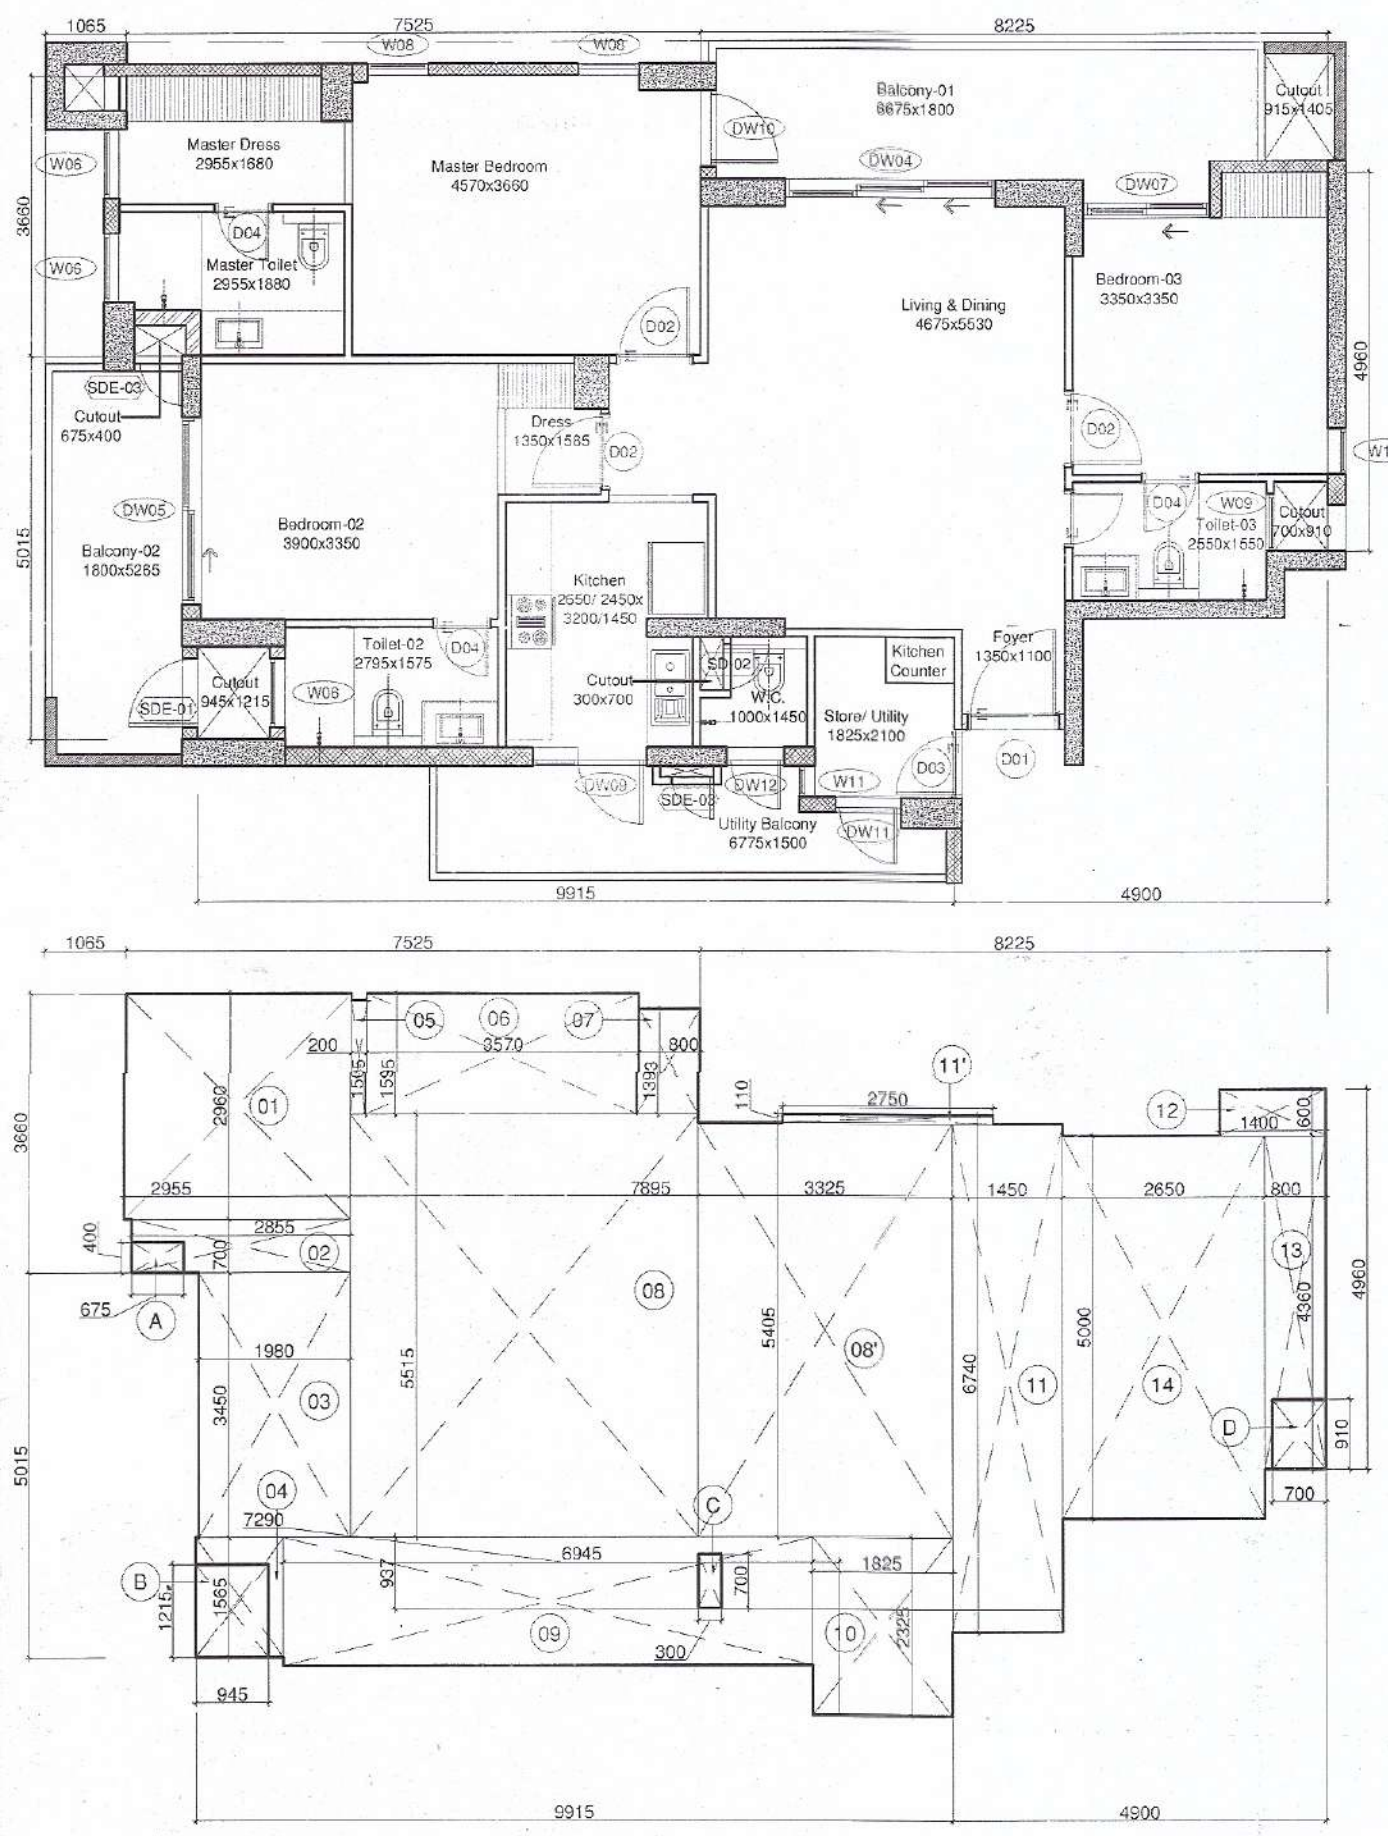



1 Unit 3B3T A (Tower-B & C) Carpet Area Calculation
Scale: 1:100

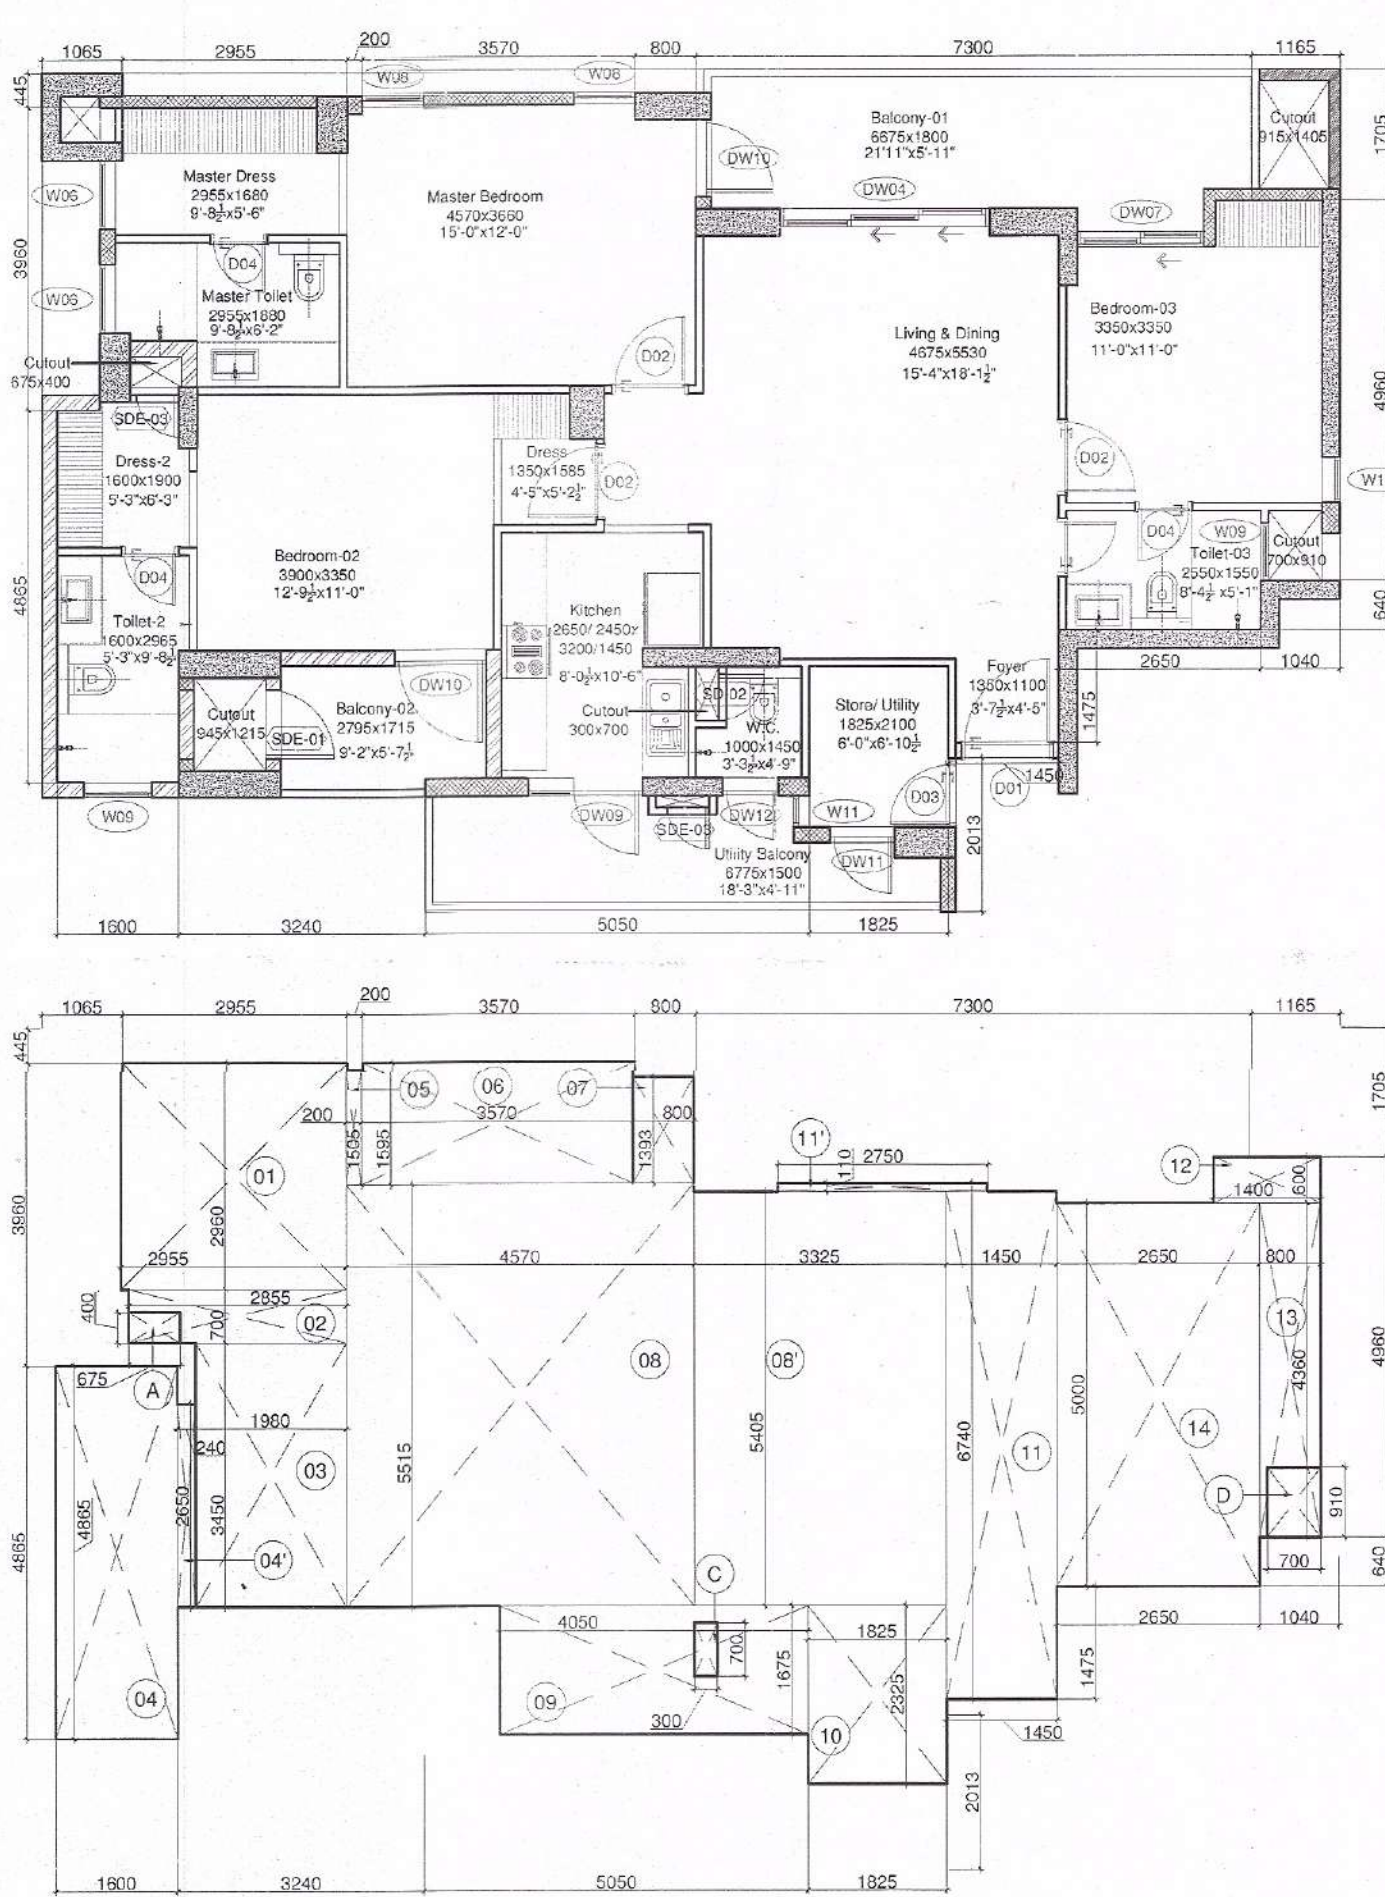


2 Unit 3B3T A2 (Tower-B & C) Carpet Area Calculation
Scale: 1:100

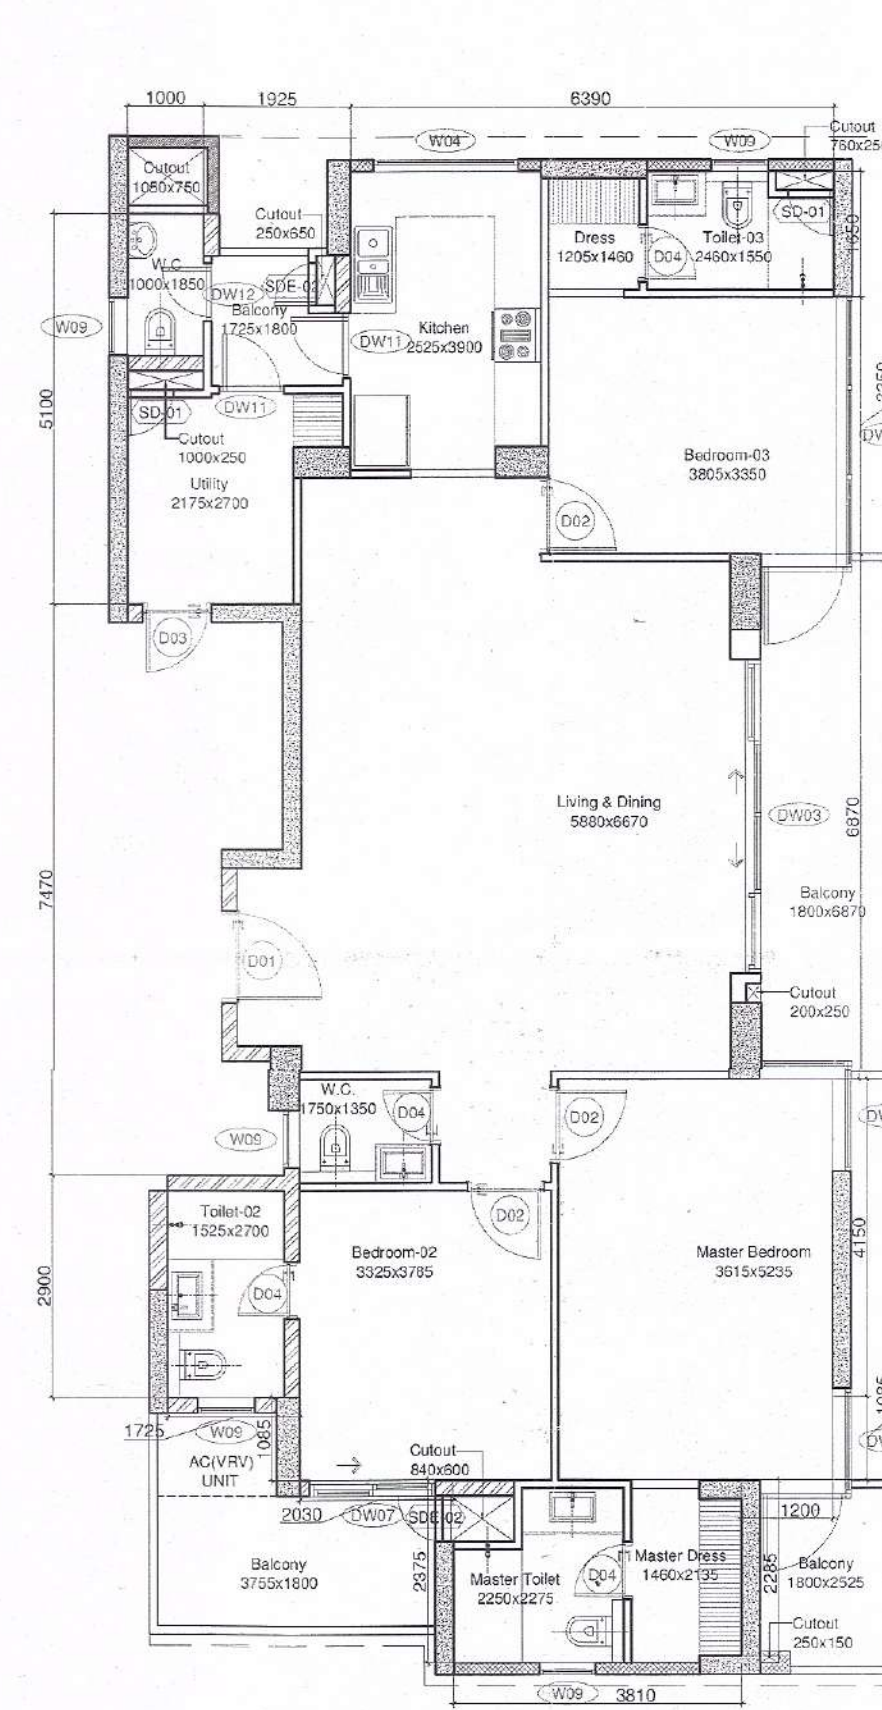

3 Unit 3B3T B (Tower-B & C) Carpet Area Calculation
Scale: 1:100

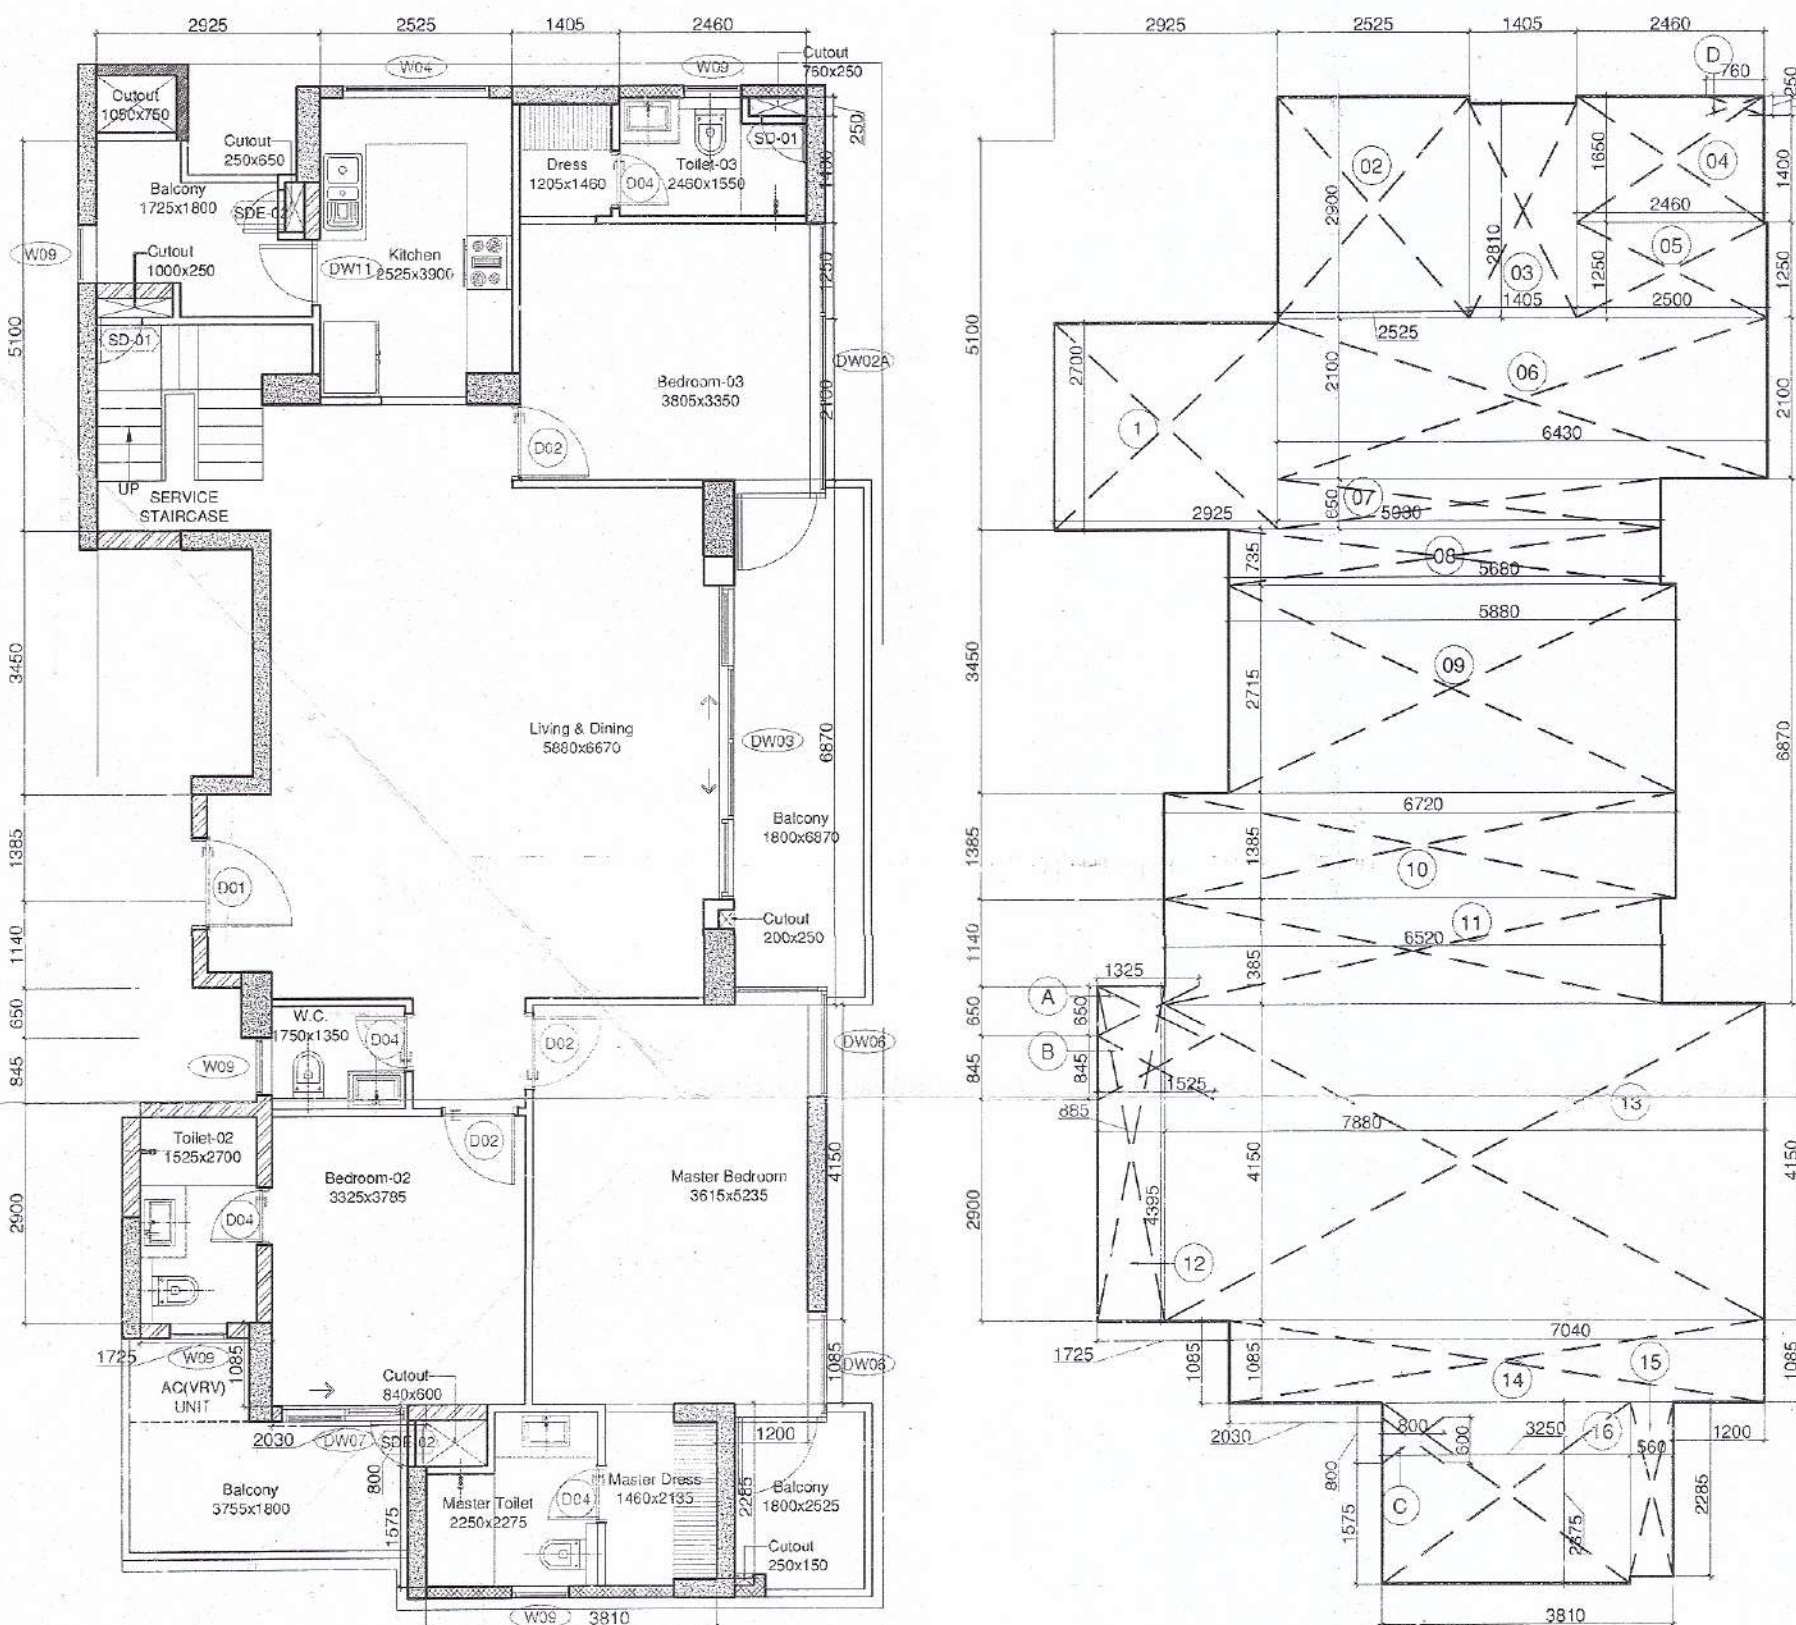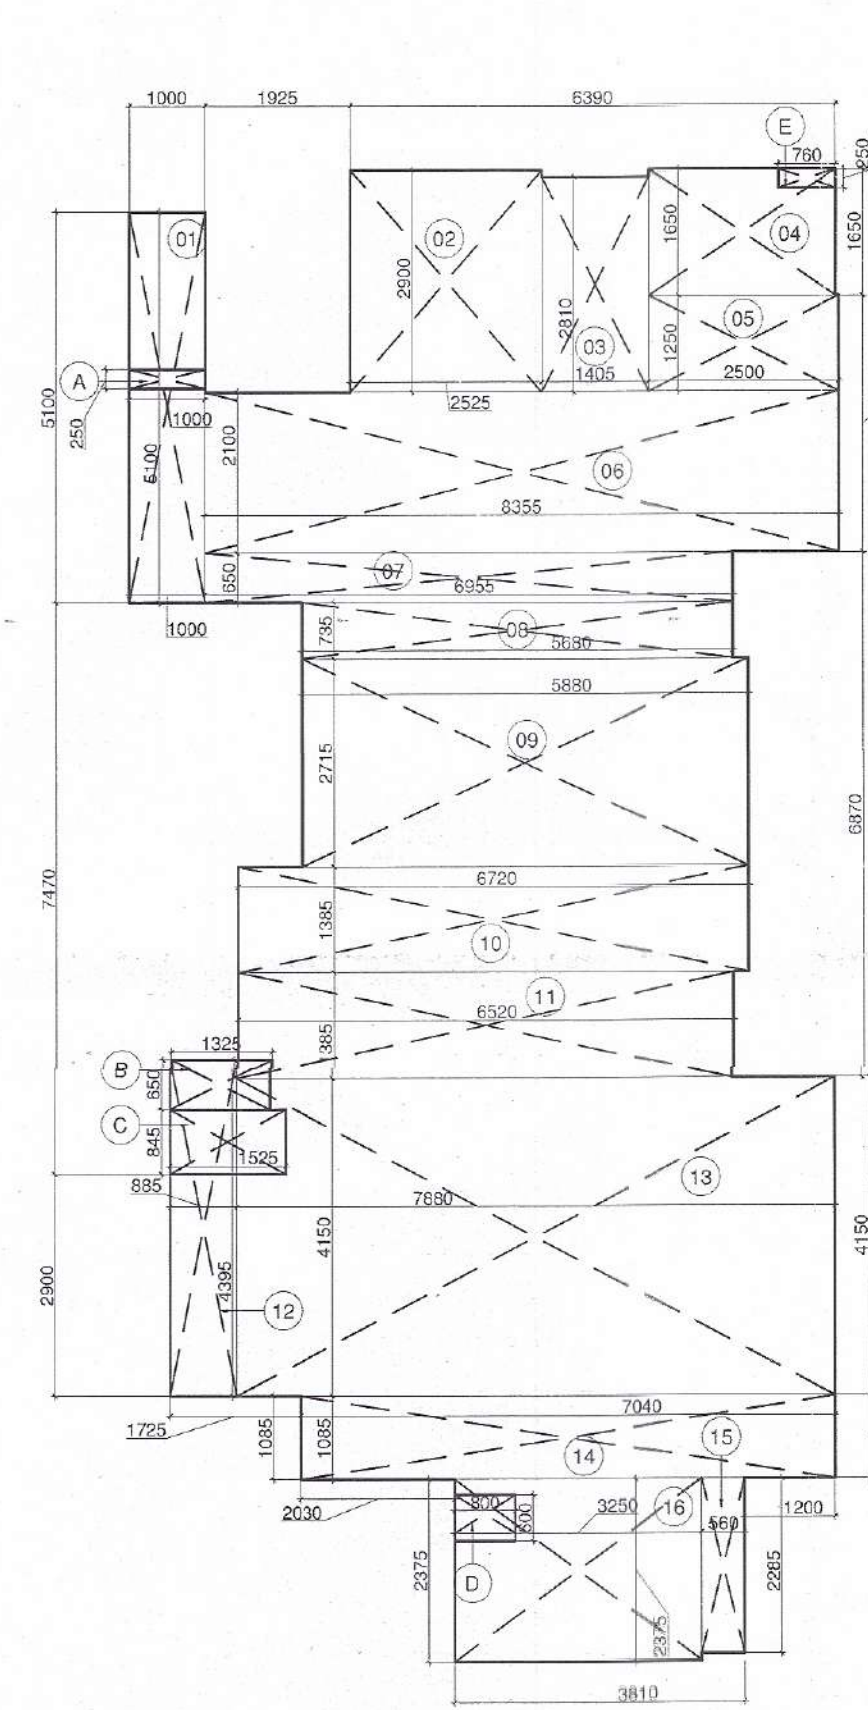

4 Unit 3B3T B2 (Tower-B & C) Carpet Area Calculation
Scale: 1:100

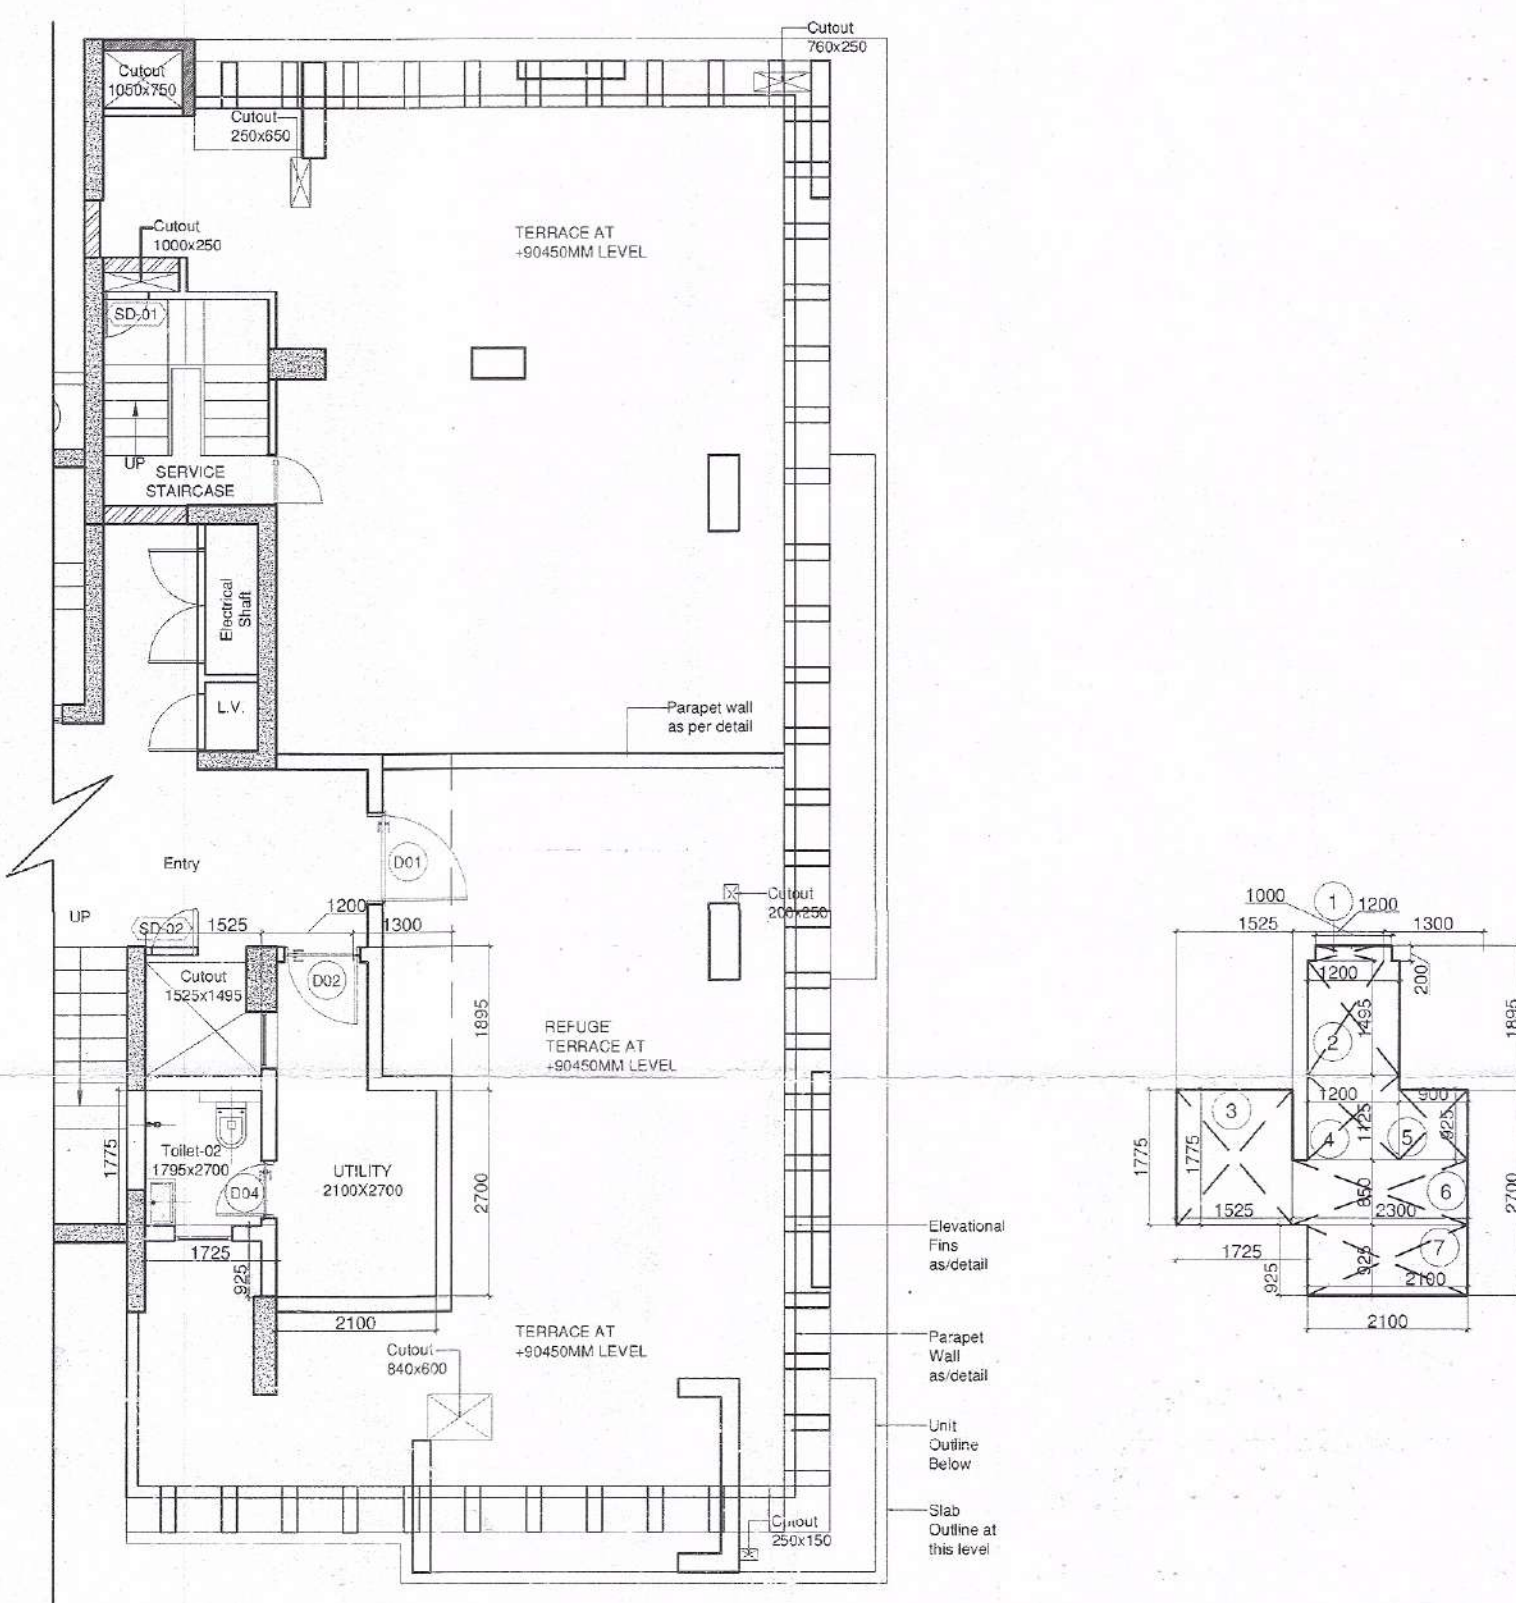

5 Unit 3B3T B2 (Tower-B & C) Carpet Area Calculation
Scale: 1:100

UNIT-3B3T A (TOWER B & C) CARPET AREA CALCULATION					
TYPE	QUANTITY	SHAPE	FORMULA	DETAIL	CALCULATION EACH AREA IN SQ.M
OUTLINE AREA					
1	1	RECTANGLE	L x B	2.955 x 2.955	8.747
2	1	RECTANGLE	L x B	2.855 x 0.700	1.999
3	1	RECTANGLE	L x B	3.450 x 1.980	6.831
4	1	RECTANGLE	L x B	1.565 x 1.145	1.792
5	1	RECTANGLE	L x B	1.505 x 0.200	0.301
6	1	RECTANGLE	L x B	3.570 x 1.595	5.694
7	1	RECTANGLE	L x B	1.393 x 0.800	1.114
8	1	RECTANGLE	L x B	4.570 x 5.515	25.204
9	1	RECTANGLE	L x B	5.405 x 3.325	17.972
10	1	RECTANGLE	L x B	6.945 x 1.675	11.633
11	1	RECTANGLE	L x B	2.325 x 1.825	4.243
12	1	RECTANGLE	L x B	6.740 x 1.450	9.773
13	1	RECTANGLE	L x B	2.750 x 0.110	0.303
14	1	RECTANGLE	L x B	1.400 x 0.600	0.840
15	1	RECTANGLE	L x B	4.360 x 0.800	3.488
16	1	RECTANGLE	L x B	5.000 x 2.650	13.250
TOTAL OUTLINE AREA					113.162
CUTOUT'S AREA (NON FAR)					
A	1	RECTANGLE	L x B	0.675 x 0.400	0.270
B	1	RECTANGLE	L x B	1.215 x 0.945	1.148
C	1	RECTANGLE	L x B	0.700 x 0.300	0.210
D	1	RECTANGLE	L x B	0.910 x 0.700	0.637
TOTAL CUT OUT AREA					2.265
UNIT 3B3T A2 CARPET AREA = TOTAL OUTLINE AREA - TOTAL CUTOUT'S AREA					110.917

UNIT-3B3T A2 (TOWER C) CARPET AREA CALCULATION					
TYPE	QUANTITY	SHAPE	FORMULA	DETAIL	CALCULATION EACH AREA IN SQ.M
OUTLINE AREA					
1	1	RECTANGLE	L x B	2.955 x 2.955	8.747
2	1	RECTANGLE	L x B	2.855 x 0.700	1.999
3	1	RECTANGLE	L x B	3.450 x 1.980	6.831
4	1	RECTANGLE	L x B	4.865 x 1.600	7.784
5	1	RECTANGLE	L x B	2.650 x 0.240	0.636
6	1	RECTANGLE	L x B	1.505 x 0.200	0.301
7	1	RECTANGLE	L x B	3.570 x 1.595	5.694
8	1	RECTANGLE	L x B	1.393 x 0.800	1.114
9	1	RECTANGLE	L x B	4.570 x 5.515	25.204
10	1	RECTANGLE	L x B	5.405 x 3.325	17.972
11	1	RECTANGLE	L x B	4.050 x 1.675	6.784
12	1	RECTANGLE	L x B	2.325 x 1.825	4.243
13	1	RECTANGLE	L x B	6.740 x 1.450	9.773
14	1	RECTANGLE	L x B	2.750 x 0.110	0.303
15	1	RECTANGLE	L x B	1.400 x 0.600	0.840
16	1	RECTANGLE	L x B	4.360 x 0.800	3.488
17	1	RECTANGLE	L x B	5.000 x 2.650	13.250
TOTAL OUTLINE AREA					114.961
CUTOUT'S AREA					
A	1	RECTANGLE	L x B	0.675 x 0.400	0.270
B	1	RECTANGLE	L x B	0.700 x 0.300	0.210
C	1	RECTANGLE	L x B	0.910 x 0.700	0.637
TOTAL CUT OUT AREA					1.117
UNIT 3B3T A2 CARPET AREA = TOTAL OUTLINE AREA - TOTAL CUTOUT'S AREA					113.844

UNIT-3B3T B (TOWER B & C) CARPET AREA CALCULATION					
TYPE	QUANTITY	SHAPE	FORMULA	DETAIL	CALCULATION EACH AREA IN SQ.M
OUTLINE AREA					
1	1	RECTANGLE	L x B	5.100 x 1.000	5.100
2	1	RECTANGLE	L x B	2.900 x 2.525	7.323
3	1	RECTANGLE	L x B	2.810 x 1.405	3.948
4	1	RECTANGLE	L x B	2.500 x 1.650	4.125
5	1	RECTANGLE	L x B	2.500 x 1.250	3.125
6	1	RECTANGLE	L x B	8.355 x 2.100	17.546
7	1	RECTANGLE	L x B	6.955 x 0.650	4.521
8	1	RECTANGLE	L x B	5.680 x 0.735	4.175
9	1	RECTANGLE	L x B	5.880 x 2.715	15.964
10	1	RECTANGLE	L x B	6.720 x 1.385	9.307
11	1	RECTANGLE	L x B	6.720 x 1.385	9.307
12	1	RECTANGLE	L x B	6.520 x 1.385	9.030
13	1	RECTANGLE	L x B	4.395 x 0.885	3.880
14	1	RECTANGLE	L x B	7.880 x 4.150	32.702
15	1	RECTANGLE	L x B	7.040 x 1.085	7.638
16	1	RECTANGLE	L x B	2.285 x 0.560	1.280
17	1	RECTANGLE	L x B	3.250 x 2.375	7.719
TOTAL OUTLINE AREA					137.392
CUTOUT'S AREA					
A	1	RECTANGLE	L x B	1.000 x 0.250	0.250
B	1	RECTANGLE	L x B	1.325 x 0.650	0.861
C	1	RECTANGLE	L x B	1.525 x 0.845	1.289
D	1	RECTANGLE	L x B	0.800 x 0.600	0.480
E	1	RECTANGLE	L x B	0.760 x 0.250	0.190
TOTAL CUT OUT AREA					3.070
UNIT-3B3T B CARPET AREA = TOTAL OUTLINE AREA - TOTAL CUTOUT'S AREA					134.322

UNIT-3B3T B2 (TOWER B & C) CARPET AREA CALCULATION					
TYPE	QUANTITY	SHAPE	FORMULA	DETAIL	CALCULATION EACH AREA IN SQ.M
LEVEL-1 OUTLINE AREA					
1	1	RECTANGLE	L x B	2.700 x 2.925	7.898
2	1	RECTANGLE	L x B	2.900 x 2.525	7.323
3	1	RECTANGLE	L x B	2.810 x 1.405	3.948
4	1	RECTANGLE	L x B	2.460 x 1.650	4.059
5	1	RECTANGLE	L x B	2.500 x 1.250	3.125
6	1	RECTANGLE	L x B	6.430 x 2.100	13.503
7	1	RECTANGLE	L x B	6.955 x 0.650	4.521
8	1	RECTANGLE	L x B	5.680 x 0.735	4.175
9	1	RECTANGLE	L x B	5.880 x 2.715	15.964
10	1	RECTANGLE	L x B	6.720 x 1.385	9.307
11	1	RECTANGLE	L x B	6.520 x 1.385	9.030
12	1	RECTANGLE	L x B	4.395 x 0.885	3.880
13	1	RECTANGLE	L x B	7.880 x 4.150	32.702
14	1	RECTANGLE	L x B	7.040 x 1.085	7.638
15	1	RECTANGLE	L x B	2.285 x 0.560	1.280
16	1	RECTANGLE	L x B	3.250 x 2.375	7.719
TOTAL OUTLINE AREA					134.829
CUTOUT'S AREA					
A	1	RECTANGLE	L x B	1.325 x 0.650	0.861
B	1	RECTANGLE	L x B	1.525 x 0.845	1.289
C	1	RECTANGLE	L x B	0.800 x 0.600	0.480
D	1	RECTANGLE	L x B	0.760 x 0.250	0.190
TOTAL CUT OUT AREA					2.820
TOTAL LEVEL-1 CARPET AREA = TOTAL OUTLINE AREA - TOTAL CUTOUT'S AREA					132.009
LEVEL-2 OUTLINE AREA					
1	1	RECTANGLE	L x B	1.000 x 0.200	0.200
2	1	RECTANGLE	L x B	1.495 x 1.200	1.794
3	1	RECTANGLE	L x B	1.775 x 1.525	2.707
4	1	RECTANGLE	L x B	1.125 x 1.200	1.350
5	1	RECTANGLE	L x B	0.925 x 0.300	0.278
6	1	RECTANGLE	L x B	2.300 x 0.850	1.955
7	1	RECTANGLE	L x B	2.100 x 0.925	1.943
TOTAL LEVEL-2 CARPET AREA					10.781
UNIT 3B3T B2 CARPET AREA = TOTAL LEVEL 1 CARPET AREA + TOTAL LEVEL 2 CARPET AREA					142.790

Sign & Stamp

[Signature]
 S.T.P. (G) C.T.P. (H)
 Member Secretary Member Chairman
 B.P.C. B.P.C. B.P.C.

Deputy Director (T)
 O/o Directorate Fire Service
 Member B.P.C.

KEY PLAN

This is a PROVISIONAL APPROVED BUILDING PLAN only for purpose of inviting objection from the general public

Architect (H)
 Directorate of Town and Country Planning, Haryana, Chandigarh

PROJECT NAME & ADDRESS

APPROVAL OF REVISED BUILDING PLANS OF RESIDENTIAL GROUP HOUSING COLONY UNDER TRANSIT ORIENTED DEVELOPMENT (TOD) POLICY FOR MID LAND USE COLONY (70% RESIDENTIAL + 30% COMMERCIAL) MEASURING 4.85 ACRES (LICENSE No. 110 OF 2013 DATED 27.12.2013) IN SECTOR - 28, GURUGRAM MANESAR URBAN COMPLEX BEING DEVELOPED BY SILVERGLADES INFRASTRUCTURE PVT. LTD.

CLIENT NAME & ADDRESS

GROUP SILVERGLADES
 5th FLOOR, TIME SQUARE BUILDING, B-BLOCK, SUSHANT LOK, PHASE-1, GURUGRAM - 122002, HARYANA, INDIA

ARCHITECT'S SIGN & STAMP CLIENT'S SIGN & STAMP

ANAND SHARMA
 B. Arch (Hons) M.C.A.
 CA/95418738, AIA/14-12735

DRAWING TITLE

Tower B&C Unit's Carpet Area Calculation

SCALE 1:100 ON A1

DRAWING NO. 052

DATE 31-12-2019

NORTH