



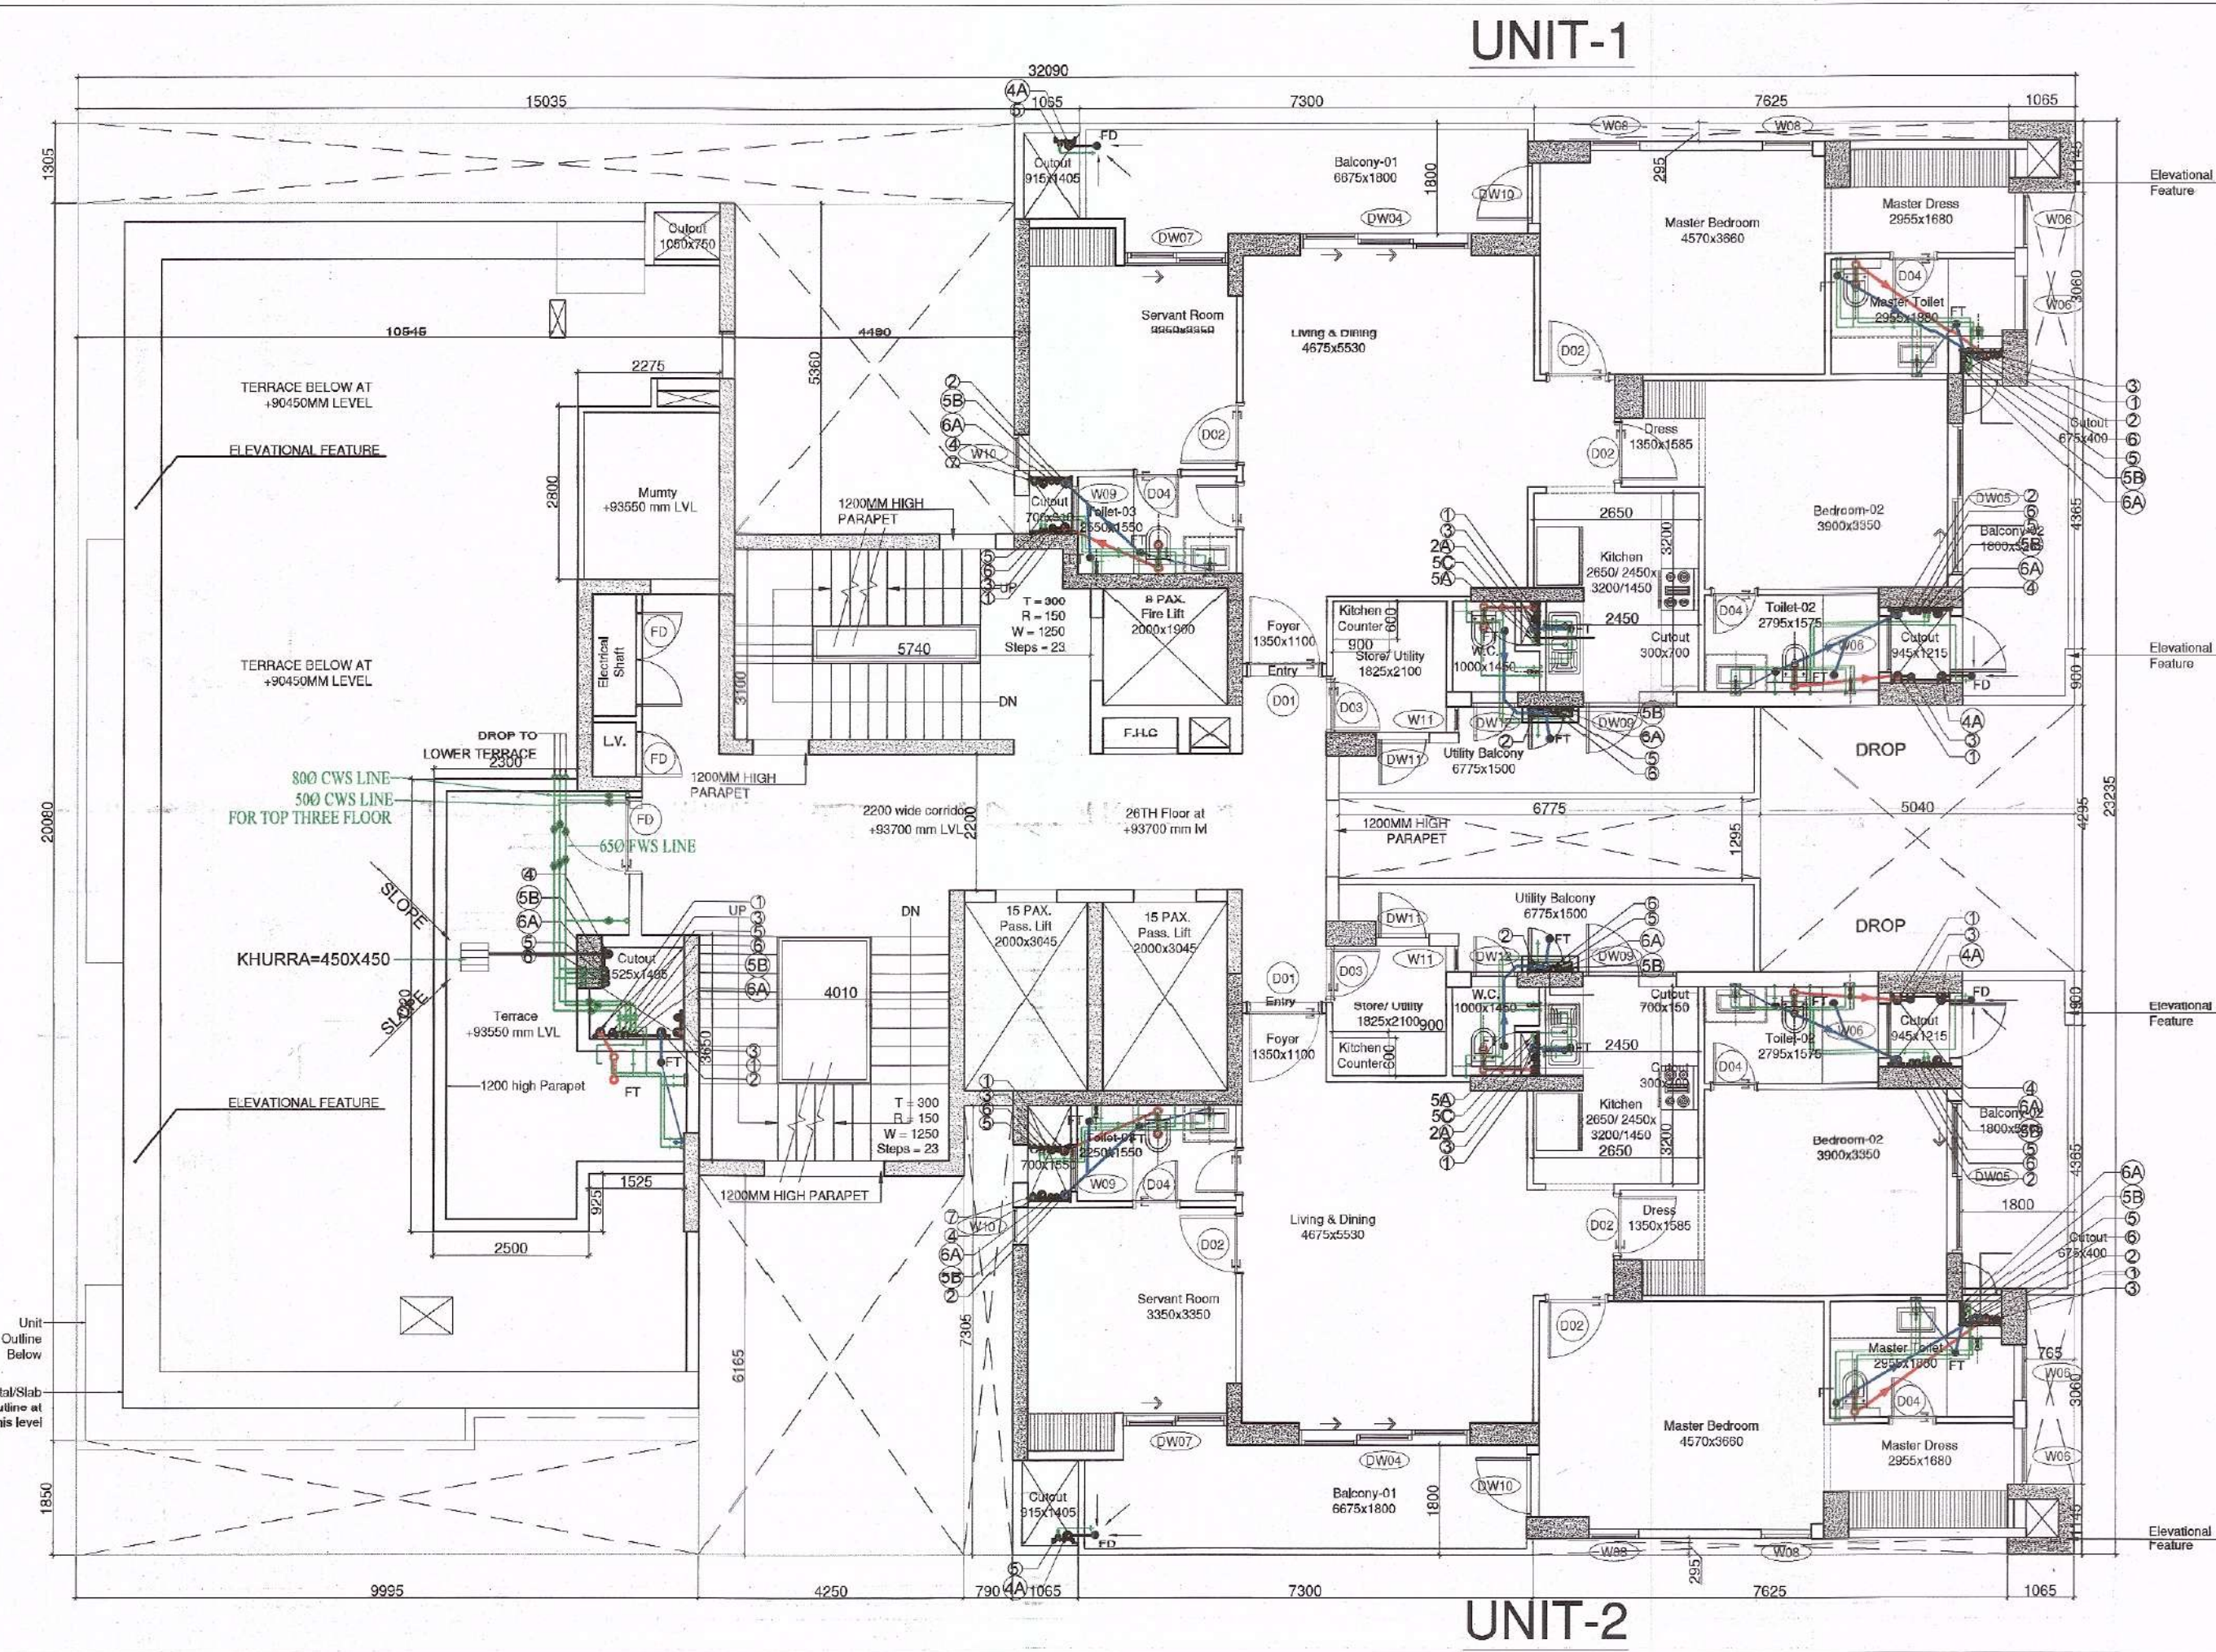

1 Tower B 26th Floor Level Plan
Scale: 1:100

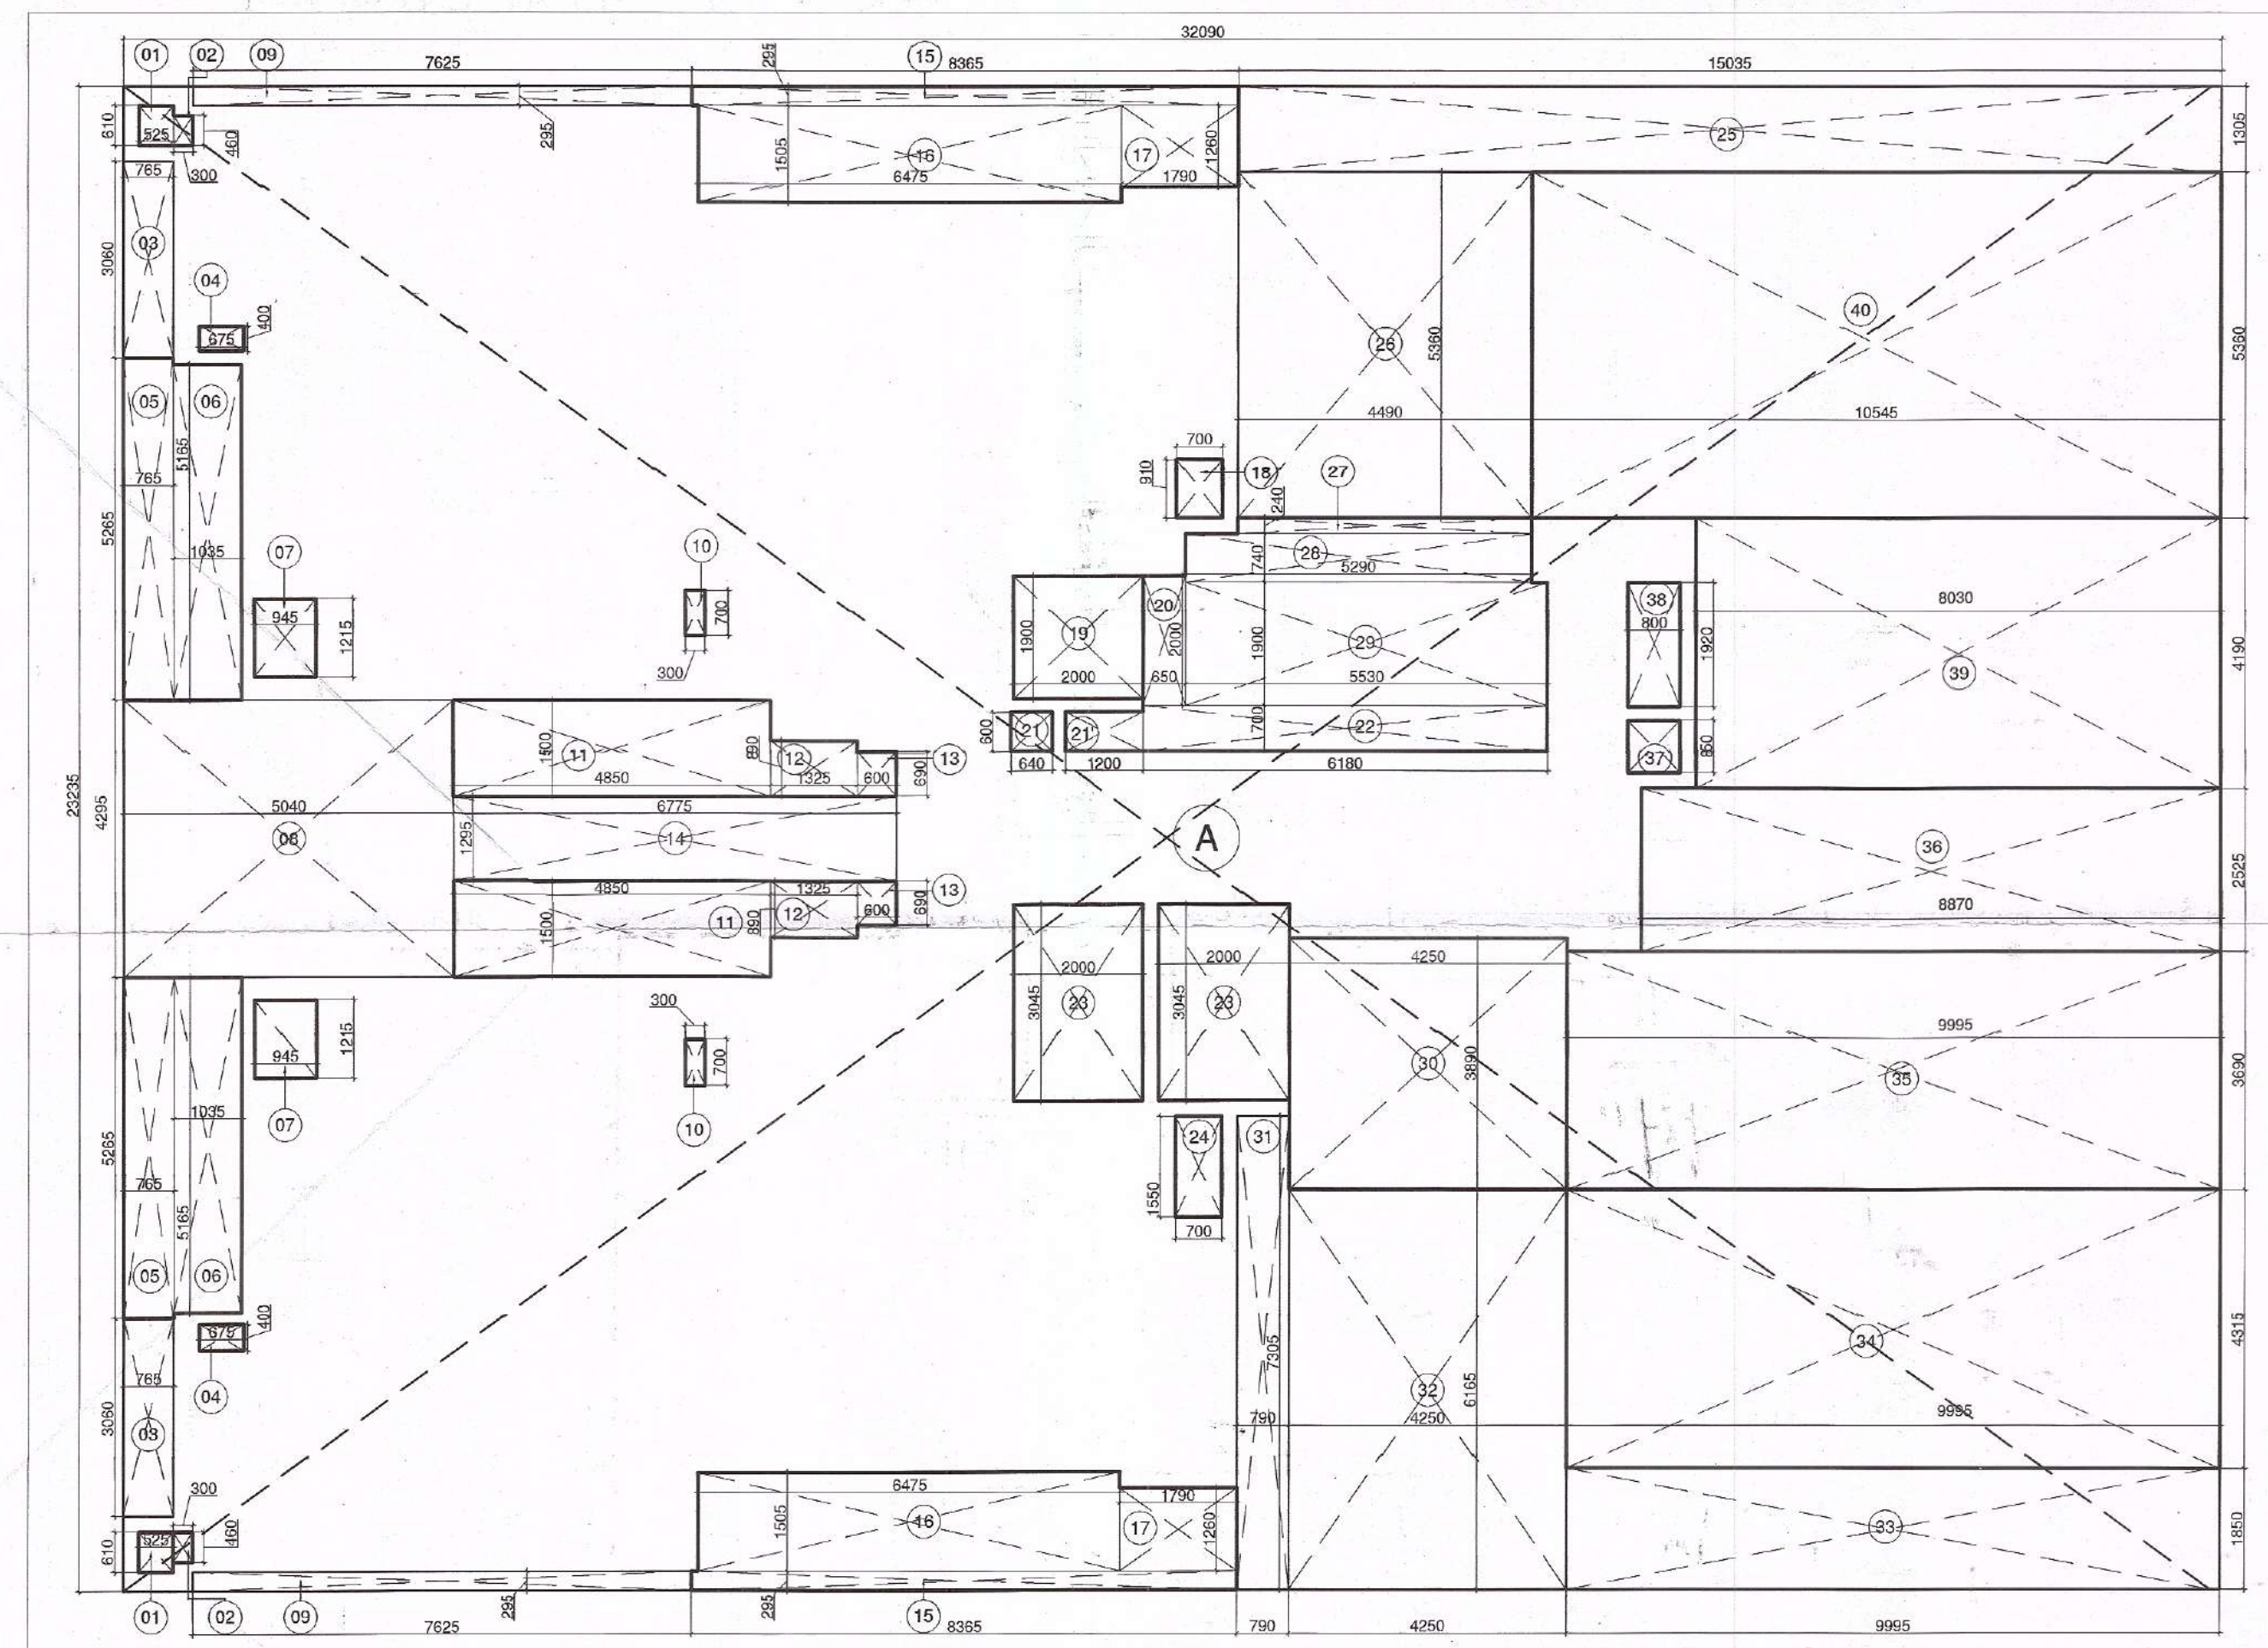

2 Tower B 26th Floor Level Area Diagram
Scale: 1:100

DOOR - WINDOW SCHEDULE						
INTERNAL DOORS						
DOOR TAG	ROOM DESCRIPTION	QTY	WIDTH	HEIGHT	CLL	LEVEL (FROM FL.)
D01	ENTRANCE / PRIVATE LOBBY	1	1200	2450**	#00	2400
D02	ALL BEDROOMS, UTILITY,	1	1000	2450**	#00	2400
D03	UTILITY	1	900	2450**	#00	2400
D04	ALL TOILETS	1	750	2450**	#00	2400
D05	ELECTRICAL ROOM	1			#00	
D06	TERRACE LOBBY	1			#00	
FD01	Electrical Shaft	1	1500	2450**	#00	2400
FD02	STAIRCASE	1	1250	2450**	#00	2400
FD03	LV SHAFT	1	600	2450**	#00	2400
EXTERNAL DOORS						
DW01	LIVING / DINING	1	5510	2650	+100 / +900	2700
DW02	MASTER BEDROOM	1	4655 (AS / PLAN)	2650 / 1800	+100 / +900	2700
DW03A	SERVANT ROOM	1	4550 (AS / PLAN)	2650 / 1800	+100 / +900	2700
DW03B	LIVING / DINING	1	4100	2650	+100	2700
DW04	LIVING / DINING	1	2750	2650	+100	2700
DW05	BEDROOM - 2	1	2450	2650	+100	2700
DW06	MASTER BEDROOM	1	2400 (AS / PLAN)	2650 / 1800	+100 / +900	2700
DW07	BEDROOM - 2 / SERVANT ROOM	1	1960	2650	+100	2700
DW08	BEDROOM - 3	1	1550	2650	+100	2700
DW09	KITCHEN	1	1540 (AS / PLAN)	2700 / 1800	+100 / +900	2700
DW10	MASTER BEDROOM	1	1900	2650	+100	2700
DW11	UTILITY / KITCHEN	1	850	2450	+100	2400
DW12	TOILET / W.C.	1	750	2350	+100	2400
WINDOWS						
W01	LIVING / DINING	1	3400	1800	900	2700
W02	BEDROOM - 2 / BEDROOM - 4 / M. TOILET	1	2570	1800	900	2700
W03	BEDROOM - 2	1	2100	1800	900	2700
W04	KITCHEN	1	1925	1500	1200	2700
W05	STAIRCASE / CORRIDOR	1	1250	1500	1200	2700
W06	MASTER TOILET / TOILET 2	1	900	1500	1200	2700
W07	STAIRCASE	1	600	1200	1200	2700
W08	MASTER BEDROOM	1	800	1800	900	2700
W09	M. TOILET - 3 / TOILET - 2 / TOILET / UTILITY / W.C.	1	750	1500	1200	2700
W10	SERVANT ROOM	1	600	1800	900	2700
W11	UTILITY	1	410	1800	900	2700

TOWER B & C 26th FLOOR LEVEL FAR AREA CALCULATION						
TYPE	QUANTITY	SHAPE	FORMULA	DETAIL	CALCULATION	EACH AREA IN SQ.M
OUTLINE AREA						
A	1	RECTANGLE	L x B	32.090	23.235	745.611
TOTAL OUTLINE AREA						745.611
NON FAR AREA						
1	2	RECTANGLE	L x B	0.610	0.525	0.641
2	2	RECTANGLE	L x B	0.460	0.300	0.276
4	2	RECTANGLE	L x B	0.675	0.400	0.540
5	2	RECTANGLE	L x B	5.265	0.765	8.055
6	2	RECTANGLE	L x B	5.165	1.035	10.692
7	2	RECTANGLE	L x B	1.215	0.945	2.296
10	2	RECTANGLE	L x B	0.700	0.300	0.420
11	2	RECTANGLE	L x B	4.850	1.500	14.550
12	2	RECTANGLE	L x B	1.325	0.890	2.359
13	2	RECTANGLE	L x B	0.690	0.600	0.828
15	2	RECTANGLE	L x B	8.365	0.295	4.935
16	2	RECTANGLE	L x B	6.475	1.505	19.490
17	2	RECTANGLE	L x B	1.790	1.260	4.511
18	1	RECTANGLE	L x B	0.910	0.700	0.637
20	1	RECTANGLE	L x B	2.000	0.650	1.300
21	1	RECTANGLE	L x B	0.600	0.640	0.384
21'	1	RECTANGLE	L x B	1.200	0.600	0.720
22	1	RECTANGLE	L x B	6.180	0.700	4.326
24	1	RECTANGLE	L x B	1.550	0.700	1.085
27	1	RECTANGLE	L x B	4.490	0.240	1.078
28	1	RECTANGLE	L x B	5.290	0.740	3.915
29	1	RECTANGLE	L x B	5.530	1.900	10.507
30	1	RECTANGLE	L x B	4.250	3.890	16.533
34	1	RECTANGLE	L x B	9.995	4.315	43.128
35	1	RECTANGLE	L x B	9.995	3.690	36.882
36	1	RECTANGLE	L x B	8.870	2.525	22.397
37	1	RECTANGLE	L x B	0.800	0.850	0.680
38	1	RECTANGLE	L x B	1.920	0.800	1.536
39	1	RECTANGLE	L x B	8.030	4.190	33.646
40	1	RECTANGLE	L x B	10.545	5.360	56.521
TOTAL NON FAR AREA						304.866
CUTOUT'S AREA (NON FAR)						
3	2	RECTANGLE	L x B	3.060	0.765	4.682
8	1	RECTANGLE	L x B	5.040	4.295	21.647
9	2	RECTANGLE	L x B	7.625	0.295	4.499
14	1	RECTANGLE	L x B	6.775	1.295	8.774
19	1	RECTANGLE	L x B	2.000	1.900	3.800
23	2	RECTANGLE	L x B	3.045	2.000	12.180
25	1	RECTANGLE	L x B	15.035	1.305	19.621
26	1	RECTANGLE	L x B	5.360	4.490	24.066
31	1	RECTANGLE	L x B	7.305	0.790	5.771
32	1	RECTANGLE	L x B	6.165	4.250	26.201
33	1	RECTANGLE	L x B	9.995	1.850	18.491
TOTAL CUTOUT'S AREA						149.731
TOTAL BUILT UP AREA = TOTAL OUTLINE AREA - TOTAL CUTOUT'S AREA						595.880
FAR AREA = TOTAL OUTLINE AREA - (TOTAL NON FAR AREA + TOTAL CUTOUT'S AREA)						291.015

Sign & Stamp

Checked and found ok for Public Health (Internal) Service subject to comments in forwarding to the S.E.P.O. (Dy. 11/1/2020)

Supervising Engineer (R/O) H.S.V.P. Panchang

This is a PROVISIONAL APPROVED BUILDING PLAN only for purpose of inviting objection from the general public

Architect: Anand Sharma, Director of Town and Country Planning, Haryana, Chandigarh

PROJECT NAME & ADDRESS

APPROVAL OF REVISED BUILDING PLANS OF RESIDENTIAL GROUP HOUSING COLONY UNDER TRANSIT ORIENTED DEVELOPMENT (TOD) POLICY FOR MIX LAND USE COLONY (70% RESIDENTIAL-30% COMMERCIAL) MEASURING 4.85 ACRES (LICENSE No. 110 OF 2013 DATED 27.12.2013) IN SECTOR - 28, GURUGRAM MANESAR URBAN COMPLEX BEING DEVELOPED BY SILVERGLADES INFRASTRUCTURE PVT. LTD.

CLIENT NAME & ADDRESS

GROUP SILVERGLADES
5th FLOOR, TIME SQUARE BUILDING, B-BLOCK,
SUSHANT LOK, PHASE-1, GURUGRAM - 122002,
HARYANA, INDIA

ARCHITECT'S SIGN & STAMP

ANAND SHARMA
B. Arch (Hons), U.C.A.
CAREER 16728, ANAND-12705

CLIENT'S SIGN & STAMP

DRAWING TITLE

Tower B 26th Floor Level Plan and Area Calculation

SCALE

1:100 ON A1

DATE

31-12-2019

DRAWING NO.

027A

NORTH