

APPROVED BUILDING PLAN
only for purpose of having
objection from the general public
Architect (HQ)
Directorate of Town and
Country Planning,
Haryana, Chandigarh

STP
Member Secretary
RFC


STA (G)
Member
RFC

CTP
Chairman
RFC

JD PA ATP

Deputy Director (T)
O/o Directorate Fire Service
Member B.P.C

Ram Avtar Bassi
AD(HQ)

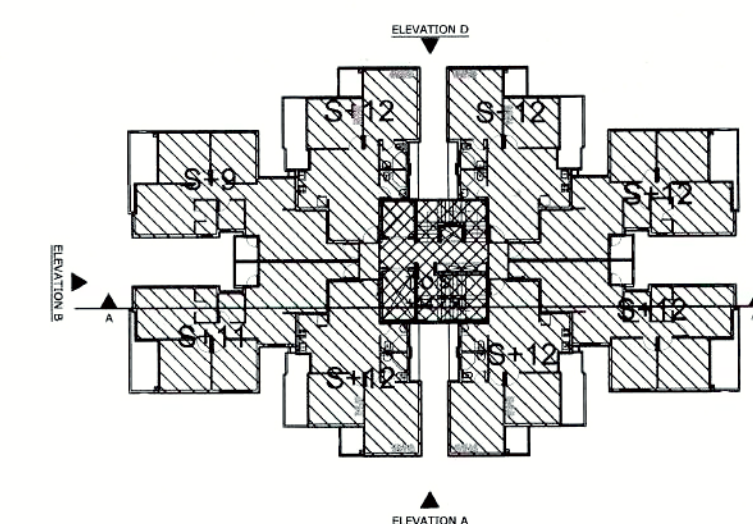

KEY PLAN

PROJECT TITLE :-

PROPOSED ADDITION ALTERATION FOR AFFORDABLE GROUP HOUSING COLONY ON AREA MEASURING (5 ACRES + 1.03125+2.28125 = 8.3125 ACRES)FOR AN ADDITIONAL AREA MEASURING 2.28125 ACER (LICENCE NO.72 OF 2019 DATED 02.07.2019) IN ALREADY LICENCE GRANTED AFFORDABLE GROUP HOUSING COLONY MEASURING 6.03125 ACRES (LICENCE NO.12 OF 2014 DATED 10.06.2014) & LICENCE NO. 96 OF 2017 DATED 08.11.2017) TOTAL AREA 8.3125 ACRES IN SECTOR 104,GURGAON MANESAR URBAN COMPLEX BEING DEVELOPED BY PERFECT BUILDWELL PVT.LTD.AND OTHERS.

PRINCIPLE ARCHITECT

dfi
DESIGN FORUM INTERNATIONAL
K-47, KAILASH COLONY NEW DELHI-48
PHONE: 011 - 46556600 FAX : 46556601

OWNER'S SIGNATURE

Perfect Buildwell Pvt. Ltd.
Affordable Housing

ARCHITECT'S SIGNATURE

ANOJ TEVATIA
B. Arch (Hons)
CA/95/18...9

DRAWING TITLE:

ELEVATION A (TOWER 24)

SCALE : 1:100

DATE :

SHEET NO.

11



ELEVATION A
SCALE-1:100