



STP  
Member Secretary  
BPC

STP  
Member  
BPC

STP  
Chairman  
BPC

JD

PA


ATP

Ram Avtar Bassi  
AD(HQ)

Deputy Director (T)  
Oris Directorate Fire Service  
Muzaffarpur, P.O.

This is a reproduction of the original drawing.  
on  
the original drawing.

Architect (H.Q.)  
Directorate of Town and Country Planning,  
Haryana, Chandigarh

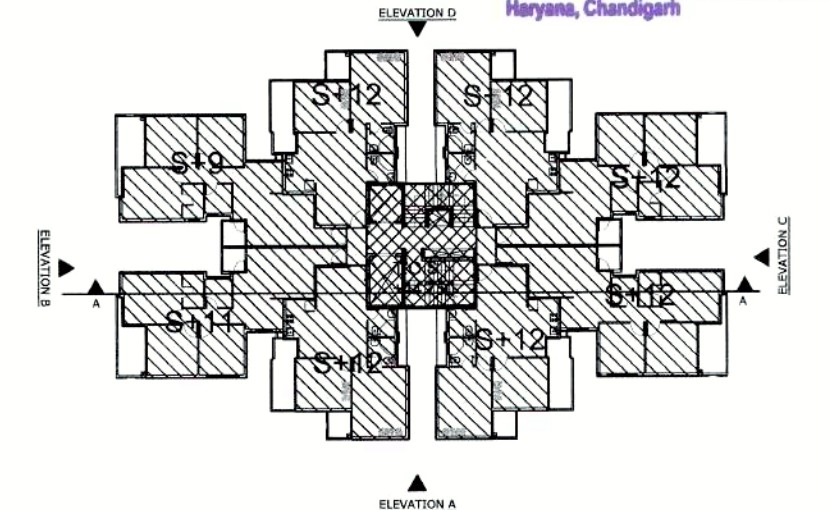

KEY PLAN

# PROJECT TITLE :-

PROPOSED ADDITION ALTERATION FOR AFFORDABLE GROUP HOUSING COLONY ON AREA MEASURING ( 5 ACRES + 1.03125+2.28125 = 8.3125 ACRES)FOR AN ADDITIONAL AREA MEASURING 2.28125 ACER (LICENCE NO.72 OF 2019 DATED 02.07.2019 ) IN ALREADY LICENCE GRANTED AFFORDABLE GROUP HOUSING COLONY MEASURING 6.03125 ACRES (LICENCE NO.12 OF 2014 DATED 10.06.2014 ) & LICENCE NO. 96 OF 2017 DATED 08.11.2017) TOTAL AREA 8.3125 ACRES IN SECTOR 104,GURGAON MANESAR URBAN COMPLEX BEING DEVELOPED BY PERFECT BUILDWELL PVT.LTD.AND OTHERS.

PRINCIPLE ARCHITECT

**dfi**  
DESIGN FORUM INTERNATIONAL  
K-47, KAILASH COLONY NEW DELHI-48  
PHONE: 011 - 46556600 FAX : 46556601

OWNER'S SIGNATURE

Perforat  
Anoj Tevatia  
Architect Signature

ARCHITECT'S SIGNATURE

ANOJ TEVATIA  
B. Arch (Hons)  
C-95301

DRAWING TITLE:

ELEVATION C (TOWER 24)

SCALE : 1:100

DATE :

SHEET NO.

13