



SECTION AA

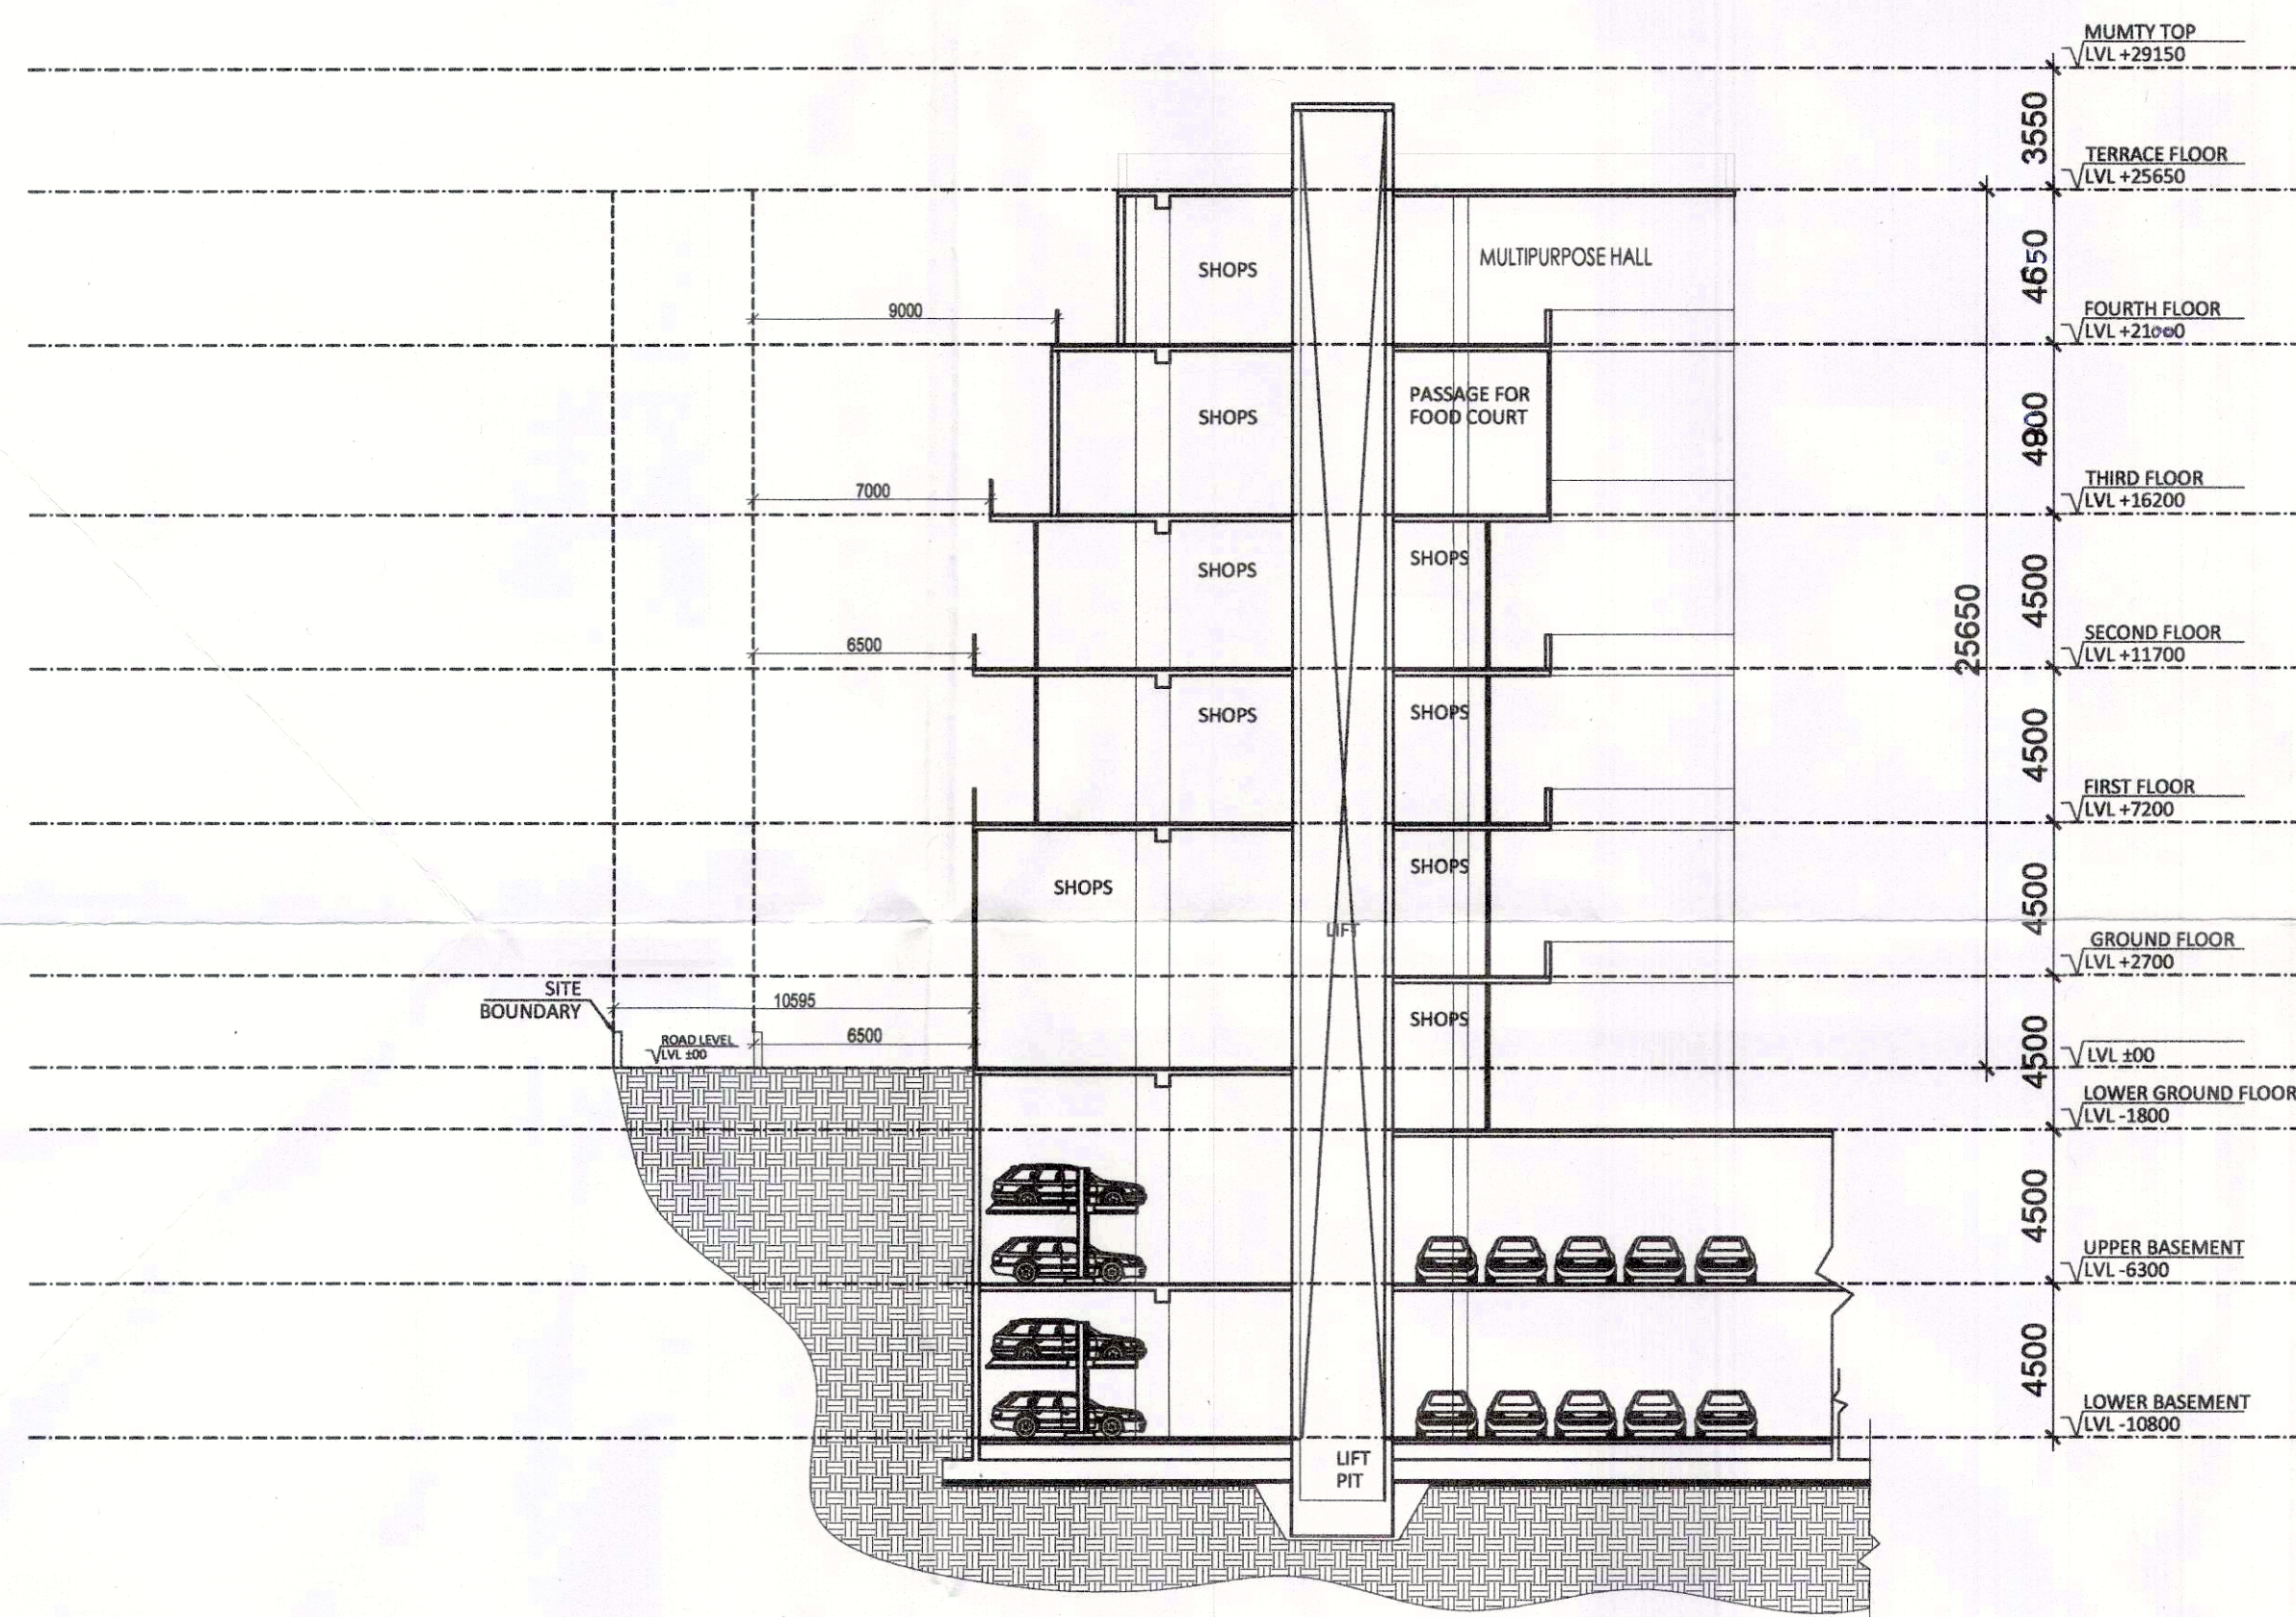

SECTION BB

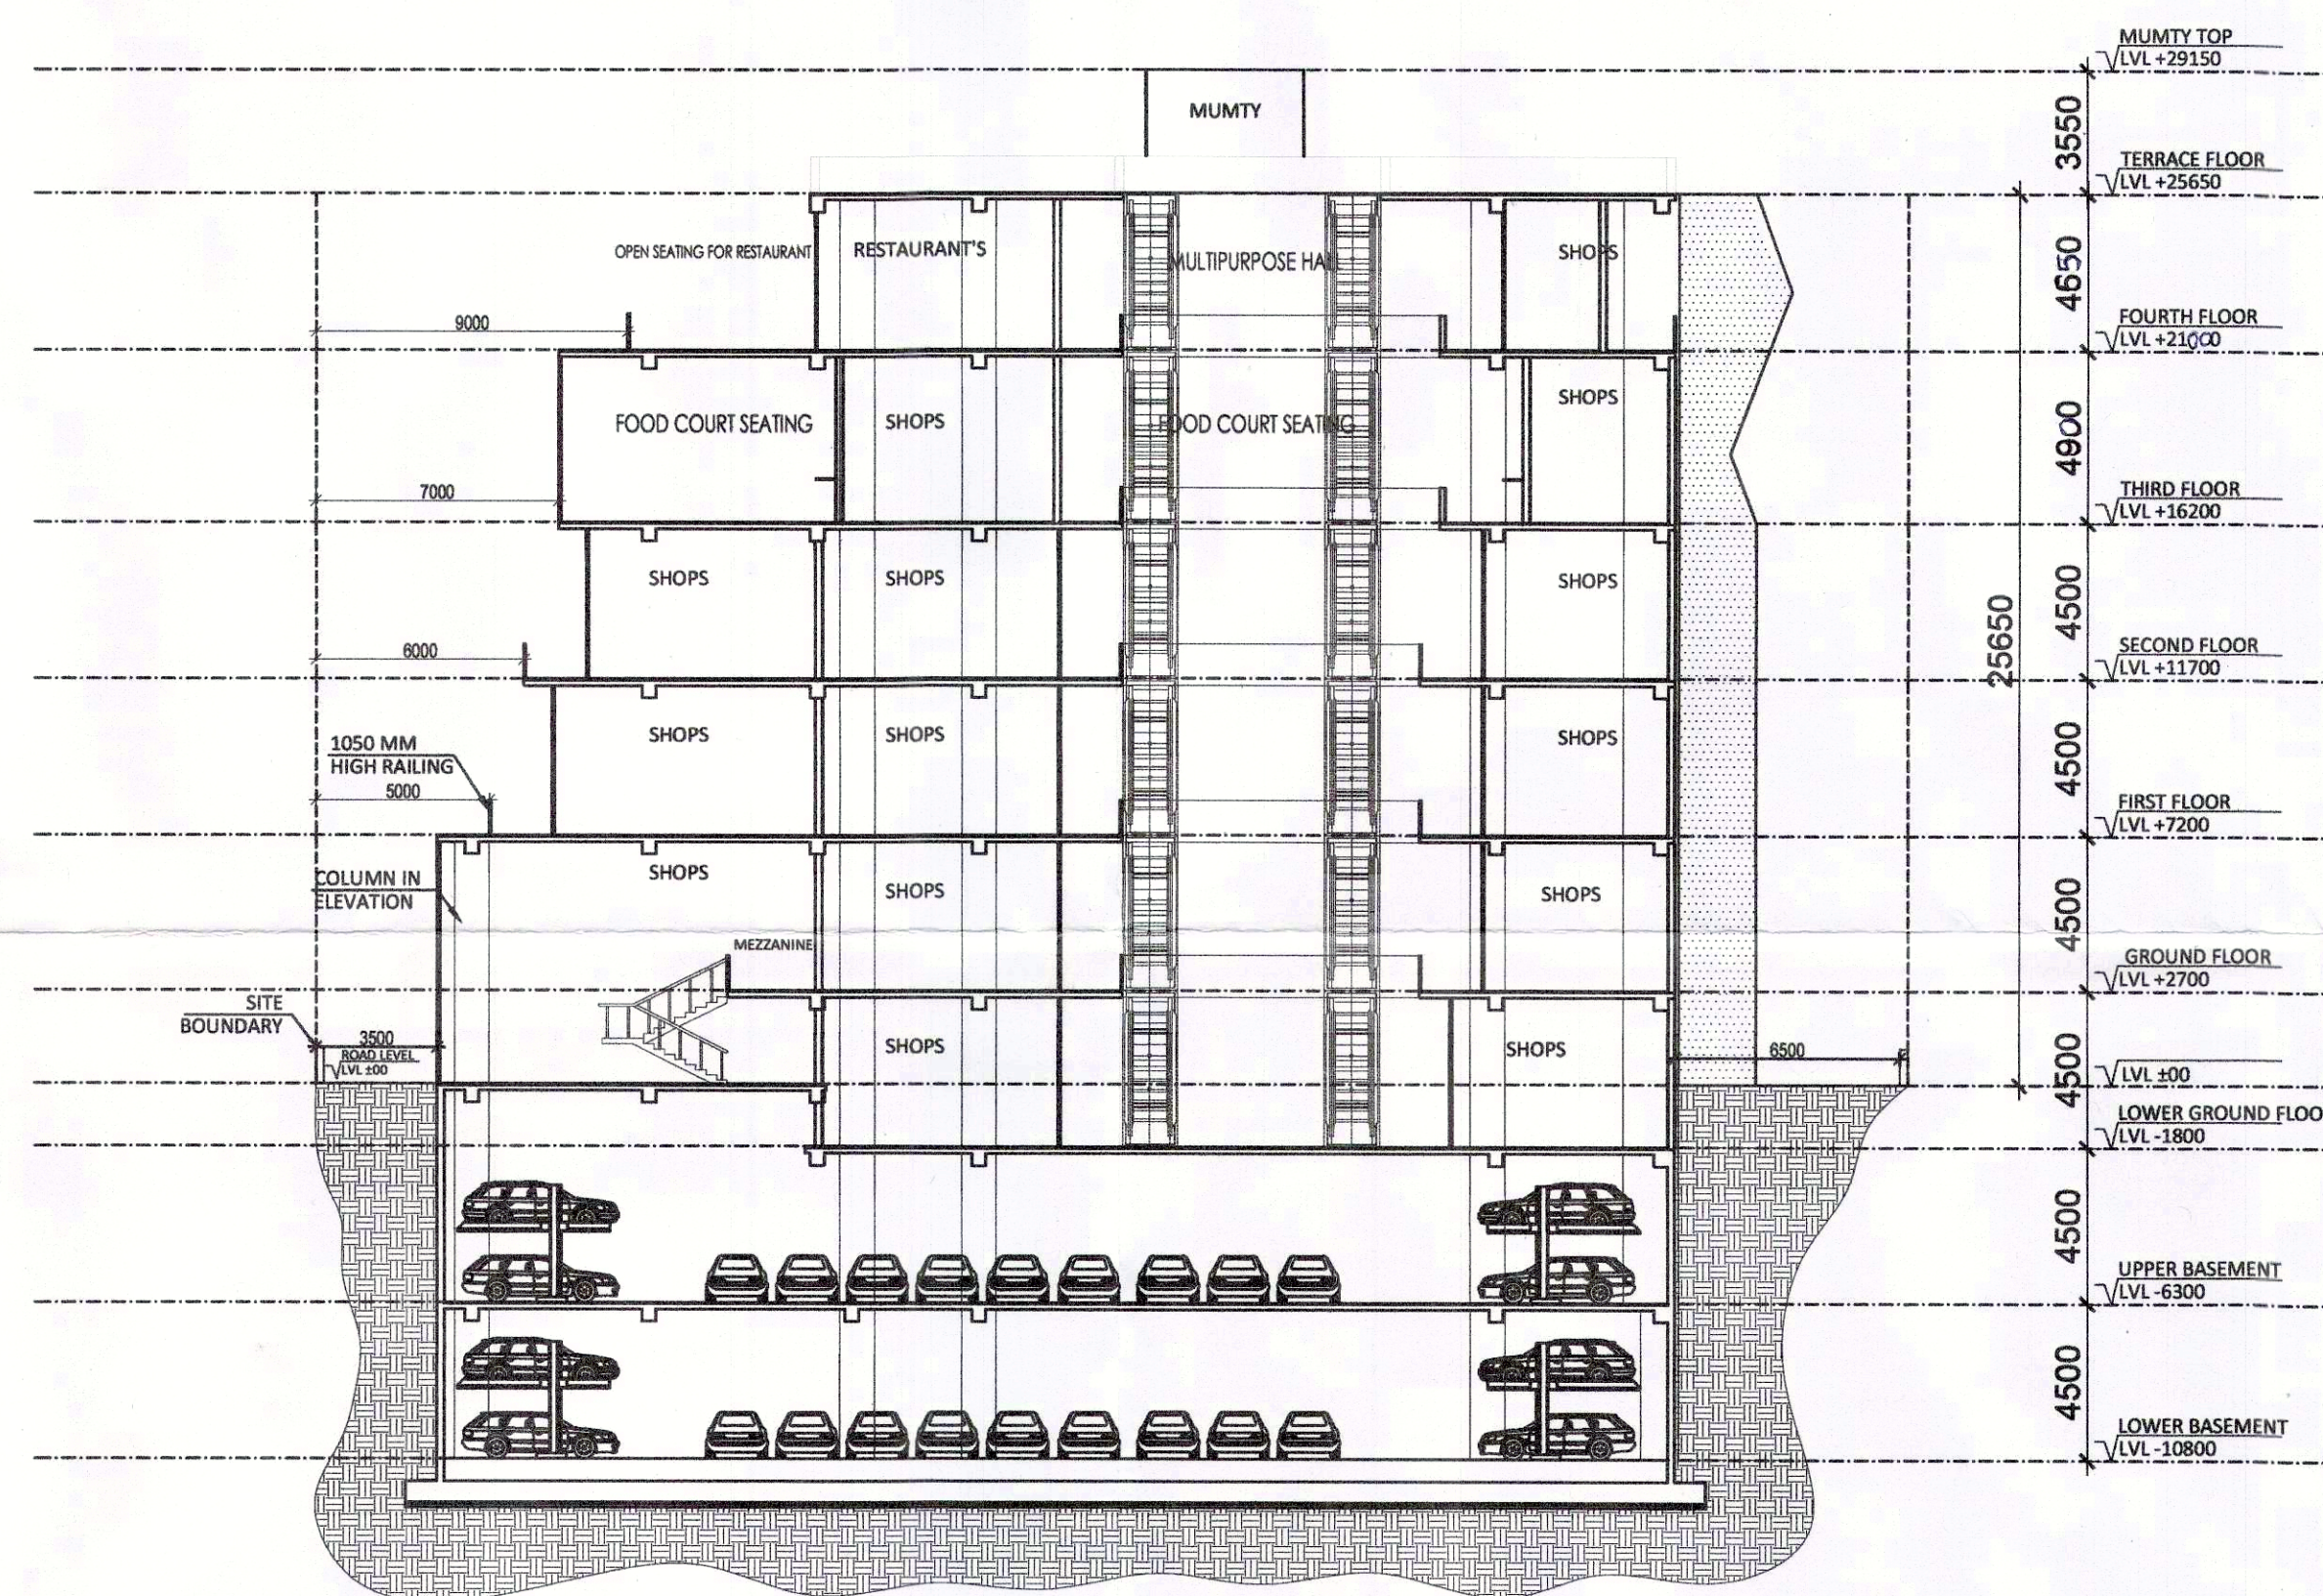


SECTION CC

Sanctioned and valid for Two Years
Subject to validity of Licence CIU
Building Plan Controlled Area
Gurgaon Circle, Gurgaon

19/10
19/10

- NOTES:
- ALL LIFTS SHALL HAVE 100% POWER BACK-UP.
 - ALL ELECTRICAL INSTALLATIONS SHALL BE AS PER PROVISION OF NBC.
 - FIRE-FIGHTING / SAFETY PROVISIONS WILL BE AS PER RELEVANT NBC PROVISIONS.
 - BASEMENT AREA SHALL HAVE MECHANICALLY VENTILATED AS PER RELEVANT CODE.
 - ALL TOILETS ARE VENTILATED AS PER HARYANA BUILDING CODE 2017.
 - BUILDING HAS AUTOMATIC SPRINKLER SYSTEM WHEREVER REQUIRED BY NBC.
 - BUILDING WILL BE DESIGNED (STRUCTURES) AS PER RELEVANT I.S. CODES FOR EARTHQUAKE RESISTANCE.
 - SOLAR PANELS OF REQUIRED CAPACITY SHALL BE PROVIDED ON ROOF TOP AS PER HARYANA ZONING NORMS.
 - ALL HANDICAP RAMPS WITH RAILING.

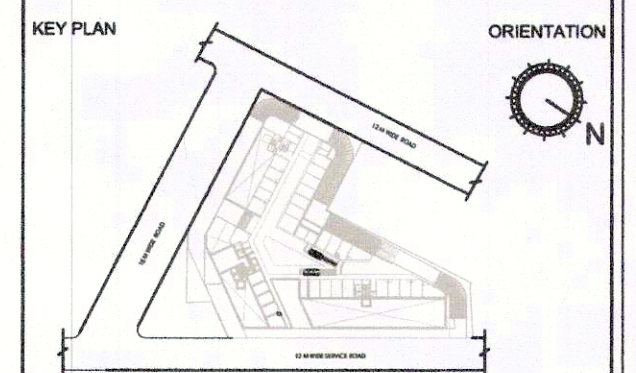

PRINCIPAL ARCHITECT:

PROJECT:

PROPOSED BUILDING PLANS OF COMMERCIAL SITE-1 ADMEASURING 1.462 ACRES FALLING IN THE RESIDENTIAL PLOTTED COLONY OF 107.919 ACRES (LICENCE NO 97 OF 2019 DATED 18.11.2010, LICENCE NO 41 OF 2011 DATED 03.05.2011) AT SECTOR-66 AT GURUGRAM BEING DEVELOPED BY ELAN CITY LLP

ELAN CITY LLP
Pratish Sahni, Architect
Council of Architecture
Authorized Signatory No.: CA/2001/28651

OWNER/AUTHOR SIGNATURE ARCHITECT'S SIGNATURE

DRAWING TITLE

SECTIONS

DRAWING NO. A1-21 SCALE: 1:200