

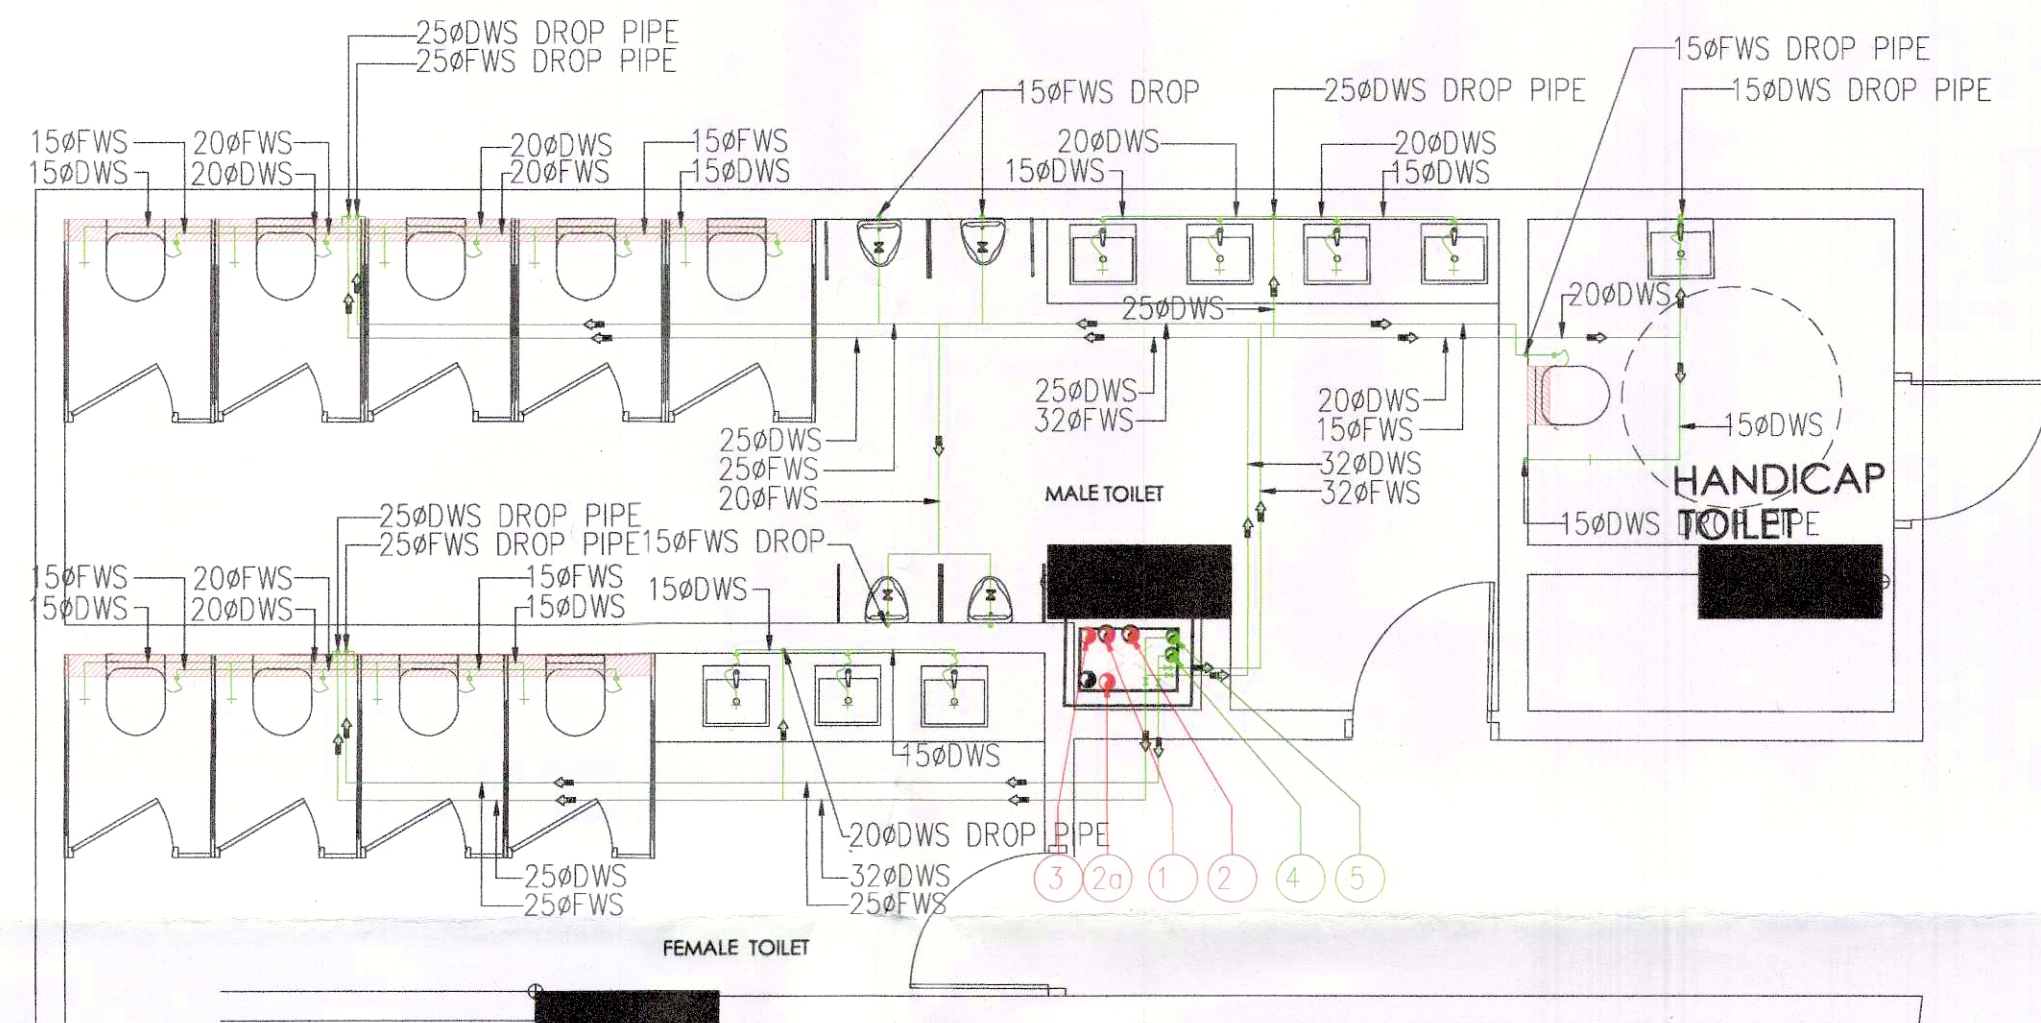
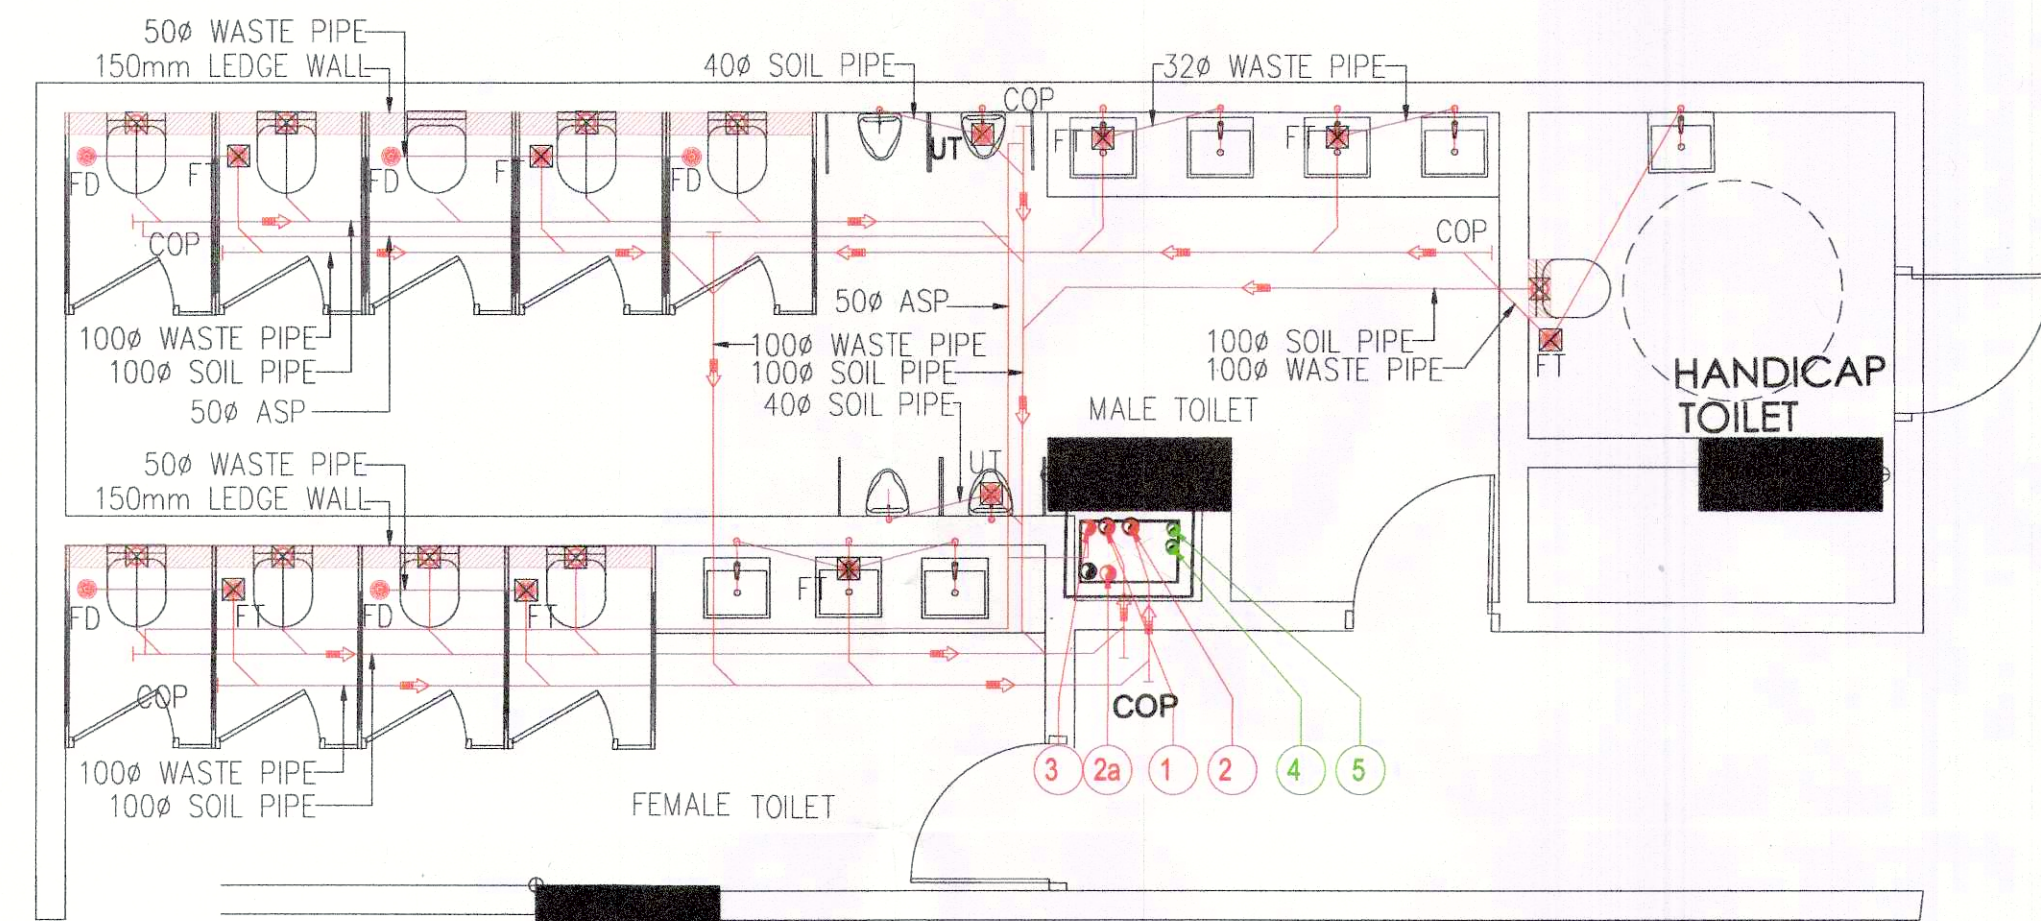


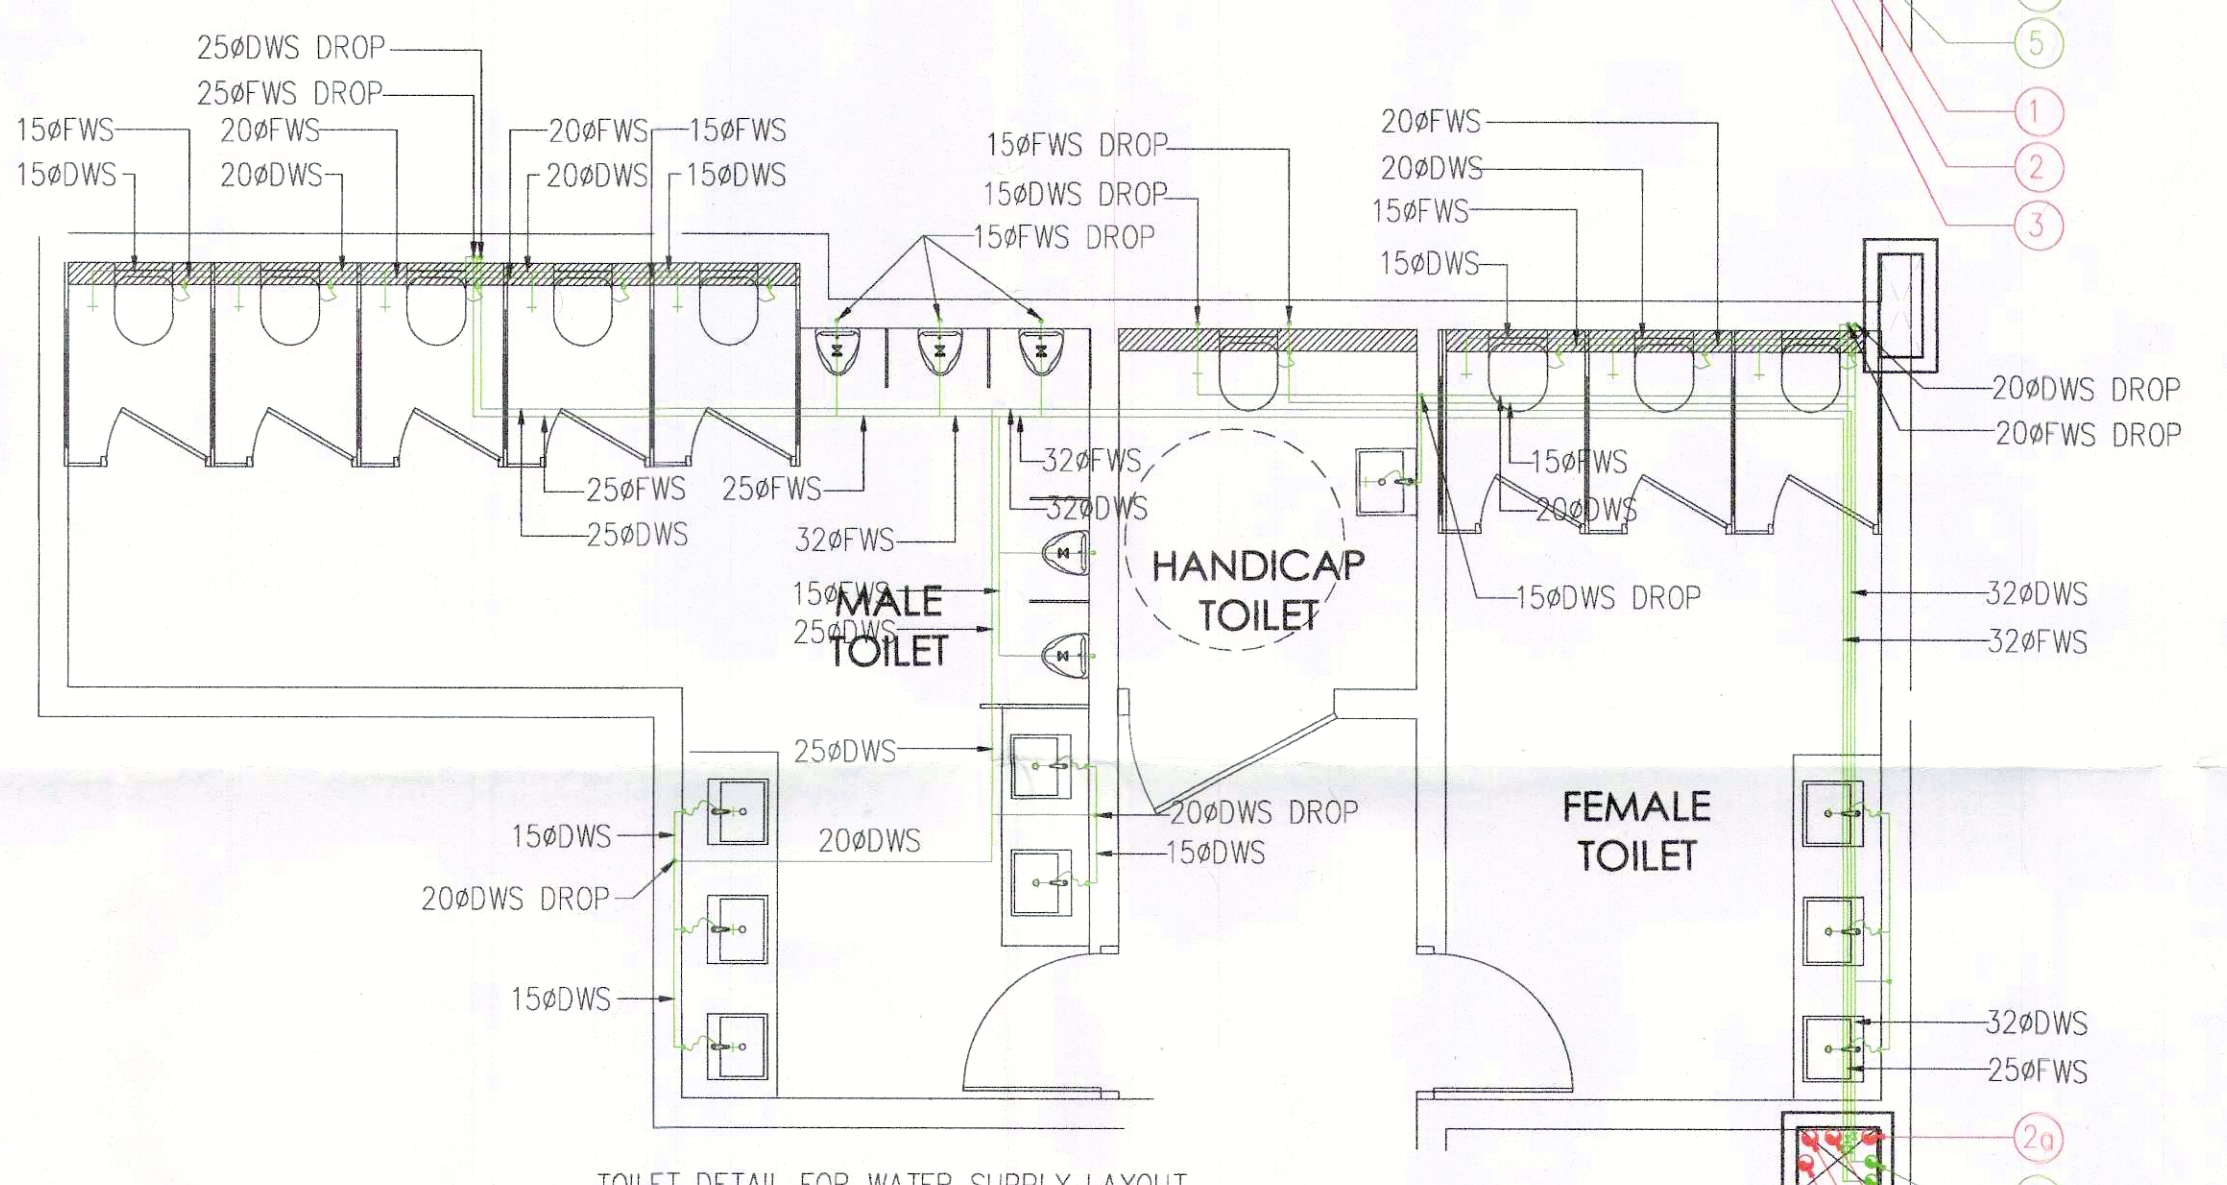

LEGEND:-

①	100Ø SOIL & VENT PIPE
②	100Ø WASTE & VENT PIPE
2a	100Ø WASTE & VENT PIPE FOR SHOP
2b	150Ø WASTE & VENT PIPE FOR RESTAURANT
③	100Ø ANTISYPHONAGE VENT PIPE
④	DOMESTIC WATER SUPPLY
⑤	FLUSHING WATER SUPPLY
⑥	200Ø RAIN WATER PIPE


SYMBOL	DESCRIPTION
—	SOIL PIPE
—	WASTE PIPE
—	ANTISYPHONAGE VENT PIPE
—	DOMESTIC WATER SUPPLY LINE(DWS)
—	FLUSHING WATER SUPPLY LINE(FWS)
—X—	BALL VALVE
FT	FLOOR TRAP 100x100mm
FD	FLOOR DRAIN 100x50mm
UT	URINAL TRAP 100x100mm
COP	CLEAN OUT PLUG

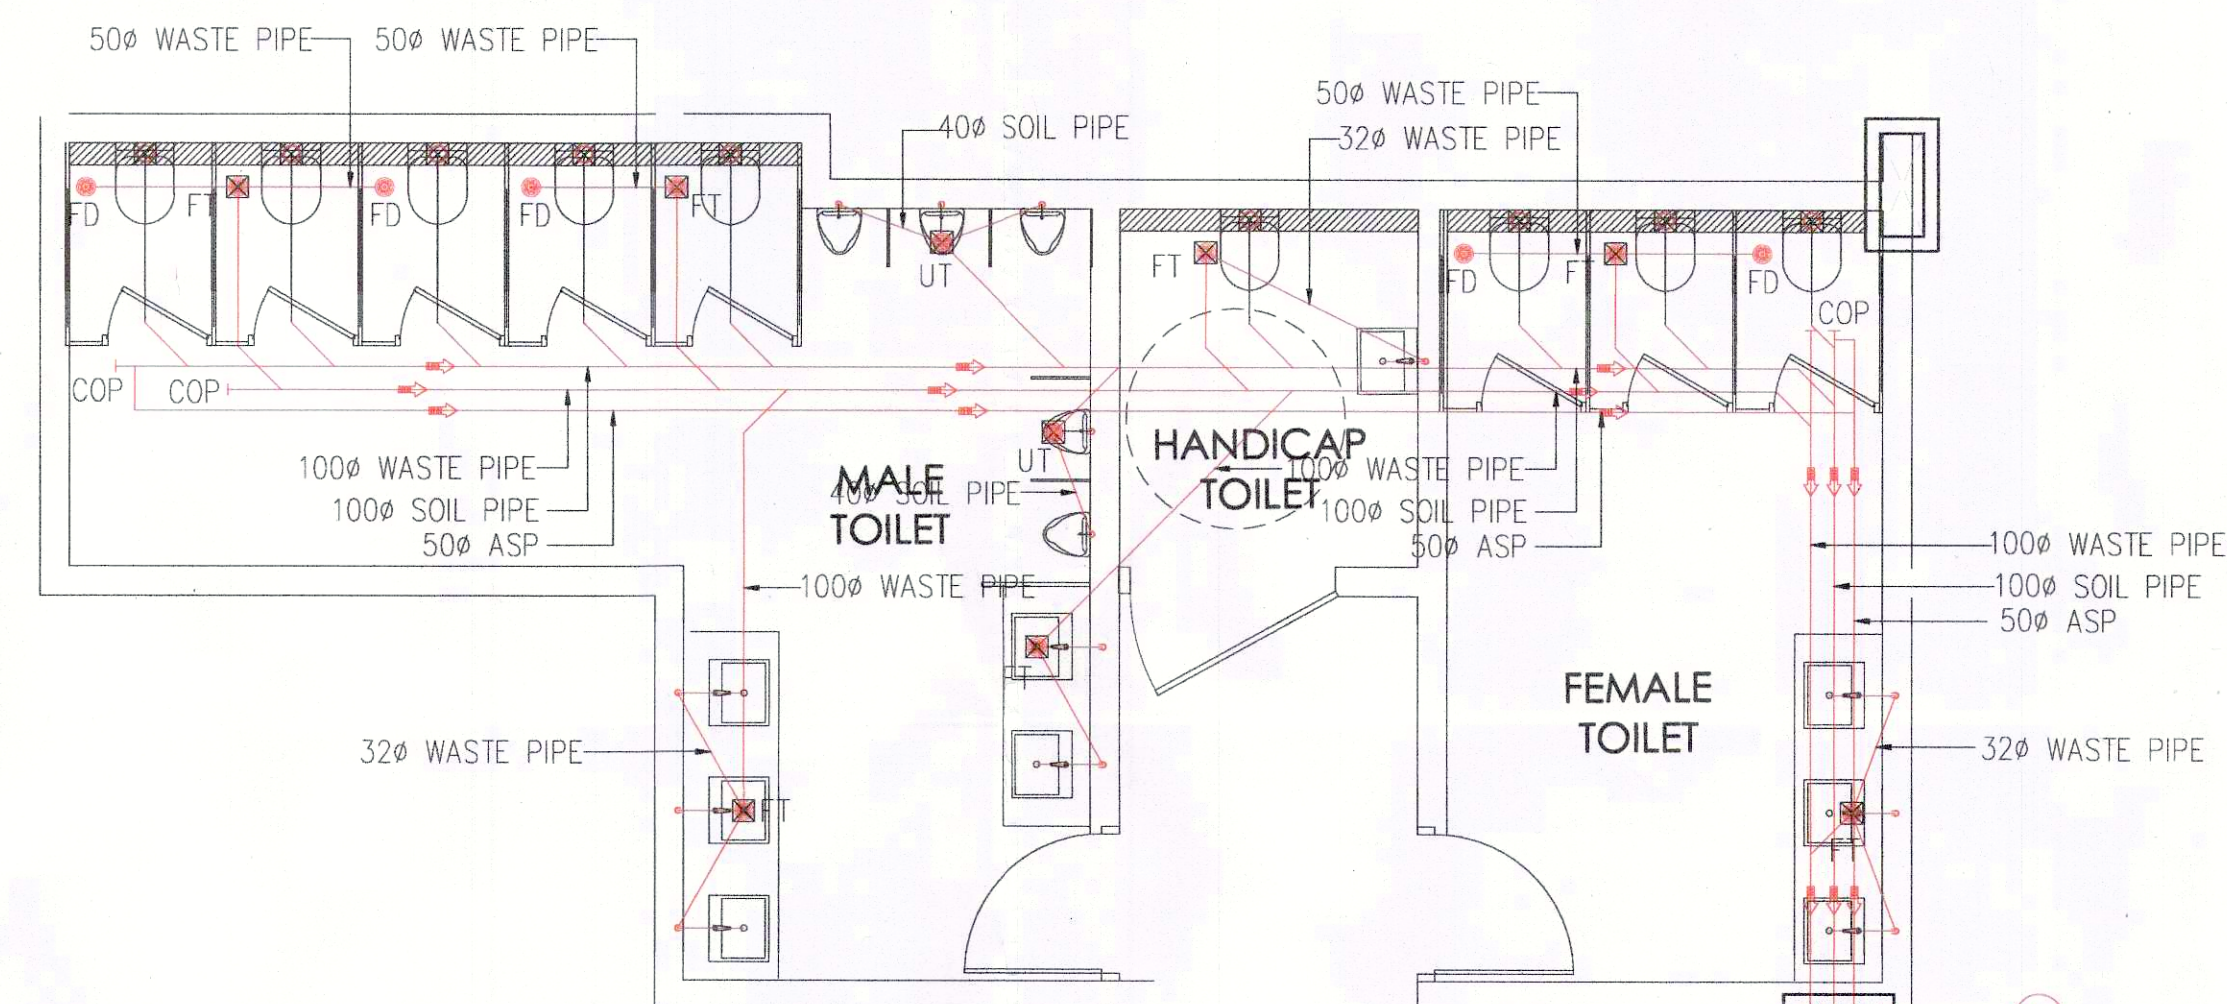

Sanctioned and valid for Two Years
Subject to validity of Licence CLU
(15/12)
Building Plan Committee Controlled Area
Gurgaon Circle, Gurgaon

100Ø
50Ø
32Ø
20Ø
15Ø
10Ø
5Ø
2Ø
1Ø
0.5Ø

- NOTES:
- ALL LIFTS SHALL HAVE 100% POWER BACK-UP.
 - ALL ELECTRICAL INSTALLATIONS SHALL BE AS PER PROVISION OF NBC.
 - FIRE-FIGHTING / SAFETY PROVISIONS WILL BE AS PER RELEVANT NBC PROVISIONS.
 - BASEMENT AREA SHALL HAVE MECHANICALLY VENTILATED AS PER RELEVANT CODE.
 - ALL TOILETS ARE VENTILATED AS PER HARYANA BUILDING CODE 2017.
 - BUILDING HAS AUTOMATIC SPRINKLER SYSTEM WHEREVER REQUIRED BY NBC.
 - BUILDING WILL BE DESIGNED (STRUCTURES) AS PER RELEVANT I.S. CODES FOR EARTHQUAKE RESISTANCE.
 - ALL HIGH RISE BUILDING ARE INTERCONNECTED THROUGH CORRIDOR / BRIDGES.
 - SOLAR PANELS OF REQUIRED CAPACITY SHALL BE PROVIDED ON ROOF TOP AS PER HAREDA / ZONING NORMS.
 - ONE EXTERNAL WALL TOWARDS BALCONY SIDE IN ANY ONE OF THE ROOMS IN RESIDENTIAL APARTMENT SHOULD BE IN 1 HR. FIRE RATED WITH PROVISION OF SPRINKLER ON INTERNAL SIDE OF THE SAME WALL.
 - ALL HANDICAP RAMPS WITH RAILING.

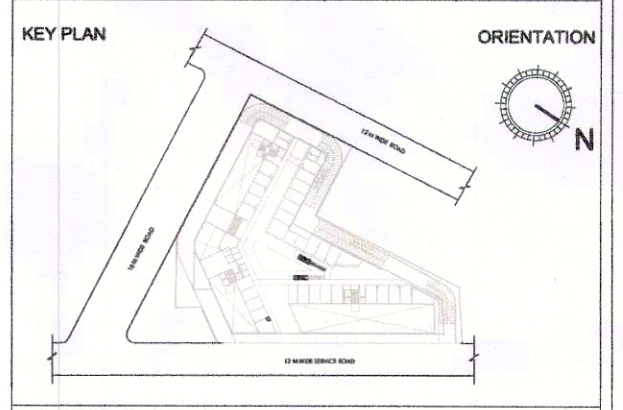

PROJECT:-
PROPOSED BUILDING PLANS OF COMMERCIAL SITE-1 ADMEASURING 1.462 ACRES FALLING IN THE RESIDENTIAL PLOTTED COLONY OF 107.919 ACRES (LICENCE NO 97 OF 2010 DATED 18.11.2010, LICENCE NO 41 OF 2011 DATED 03.05.2011) AT SECTOR-66 AT GURUGRAM BEING DEVELOPED BY ELAN CITY LLP

ELAN CITY LLP
Pankaj Garg, Architect
Council of Architecture
Registration No.: CA/2001/28689

OWNER/AUTH. SIGNATURE ARCHITECT'S SIGNATURE
DRAWING TITLE

PLUMBING LAYOUT

DRAWING NO. A1-22 SCALE: 1:200