
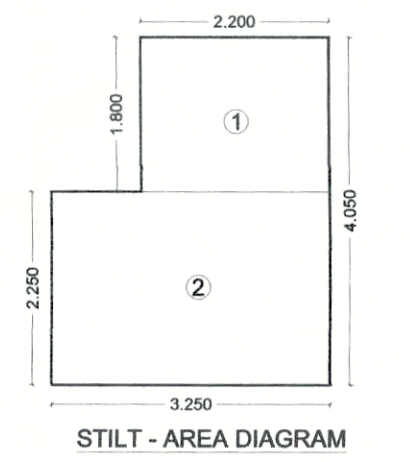
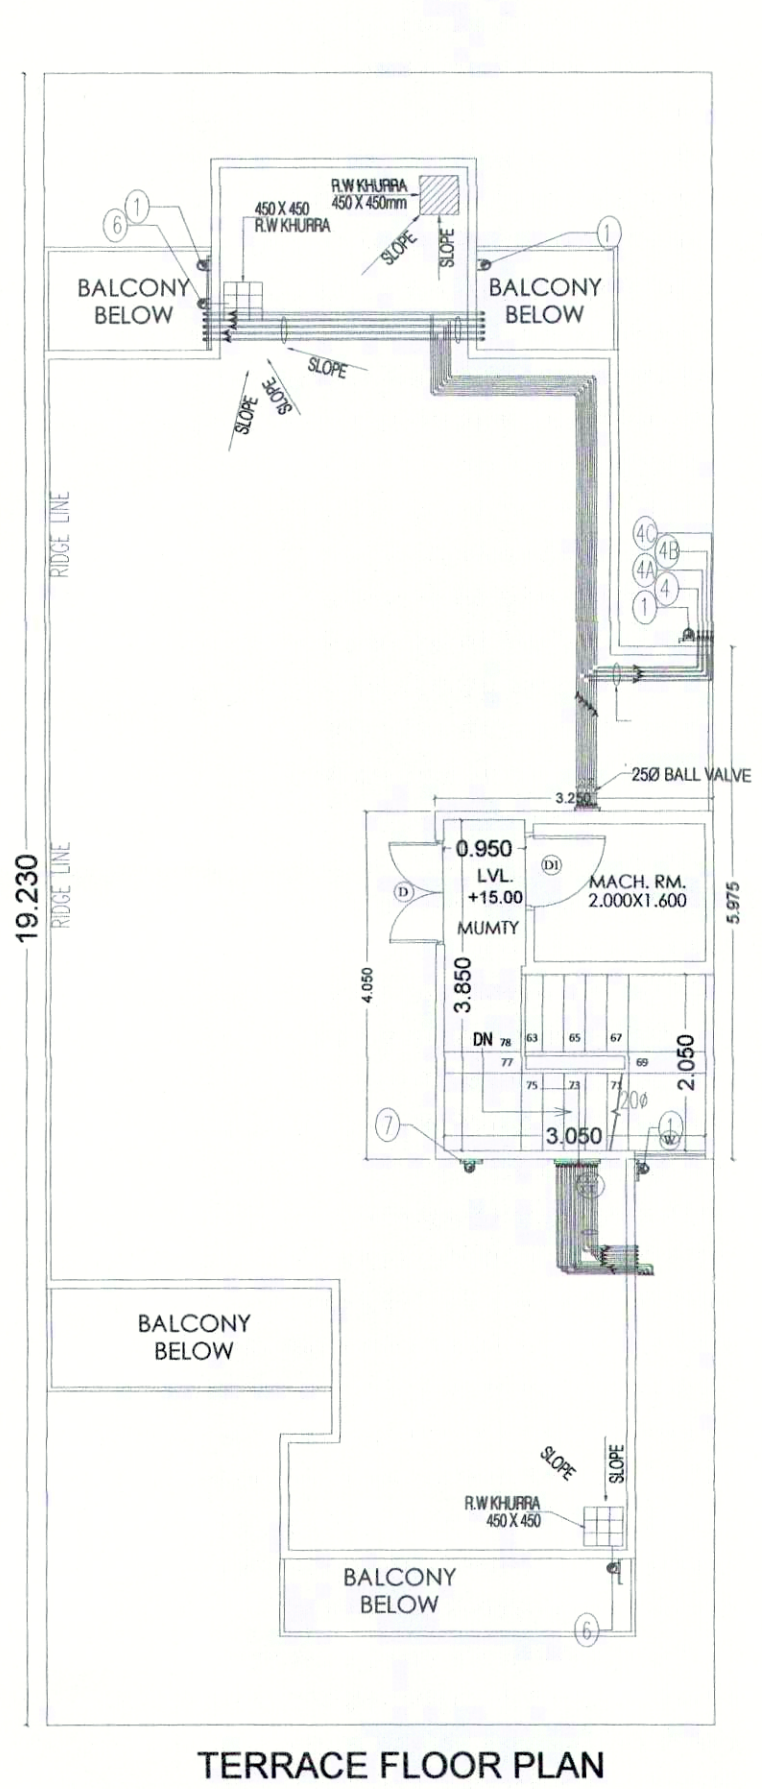
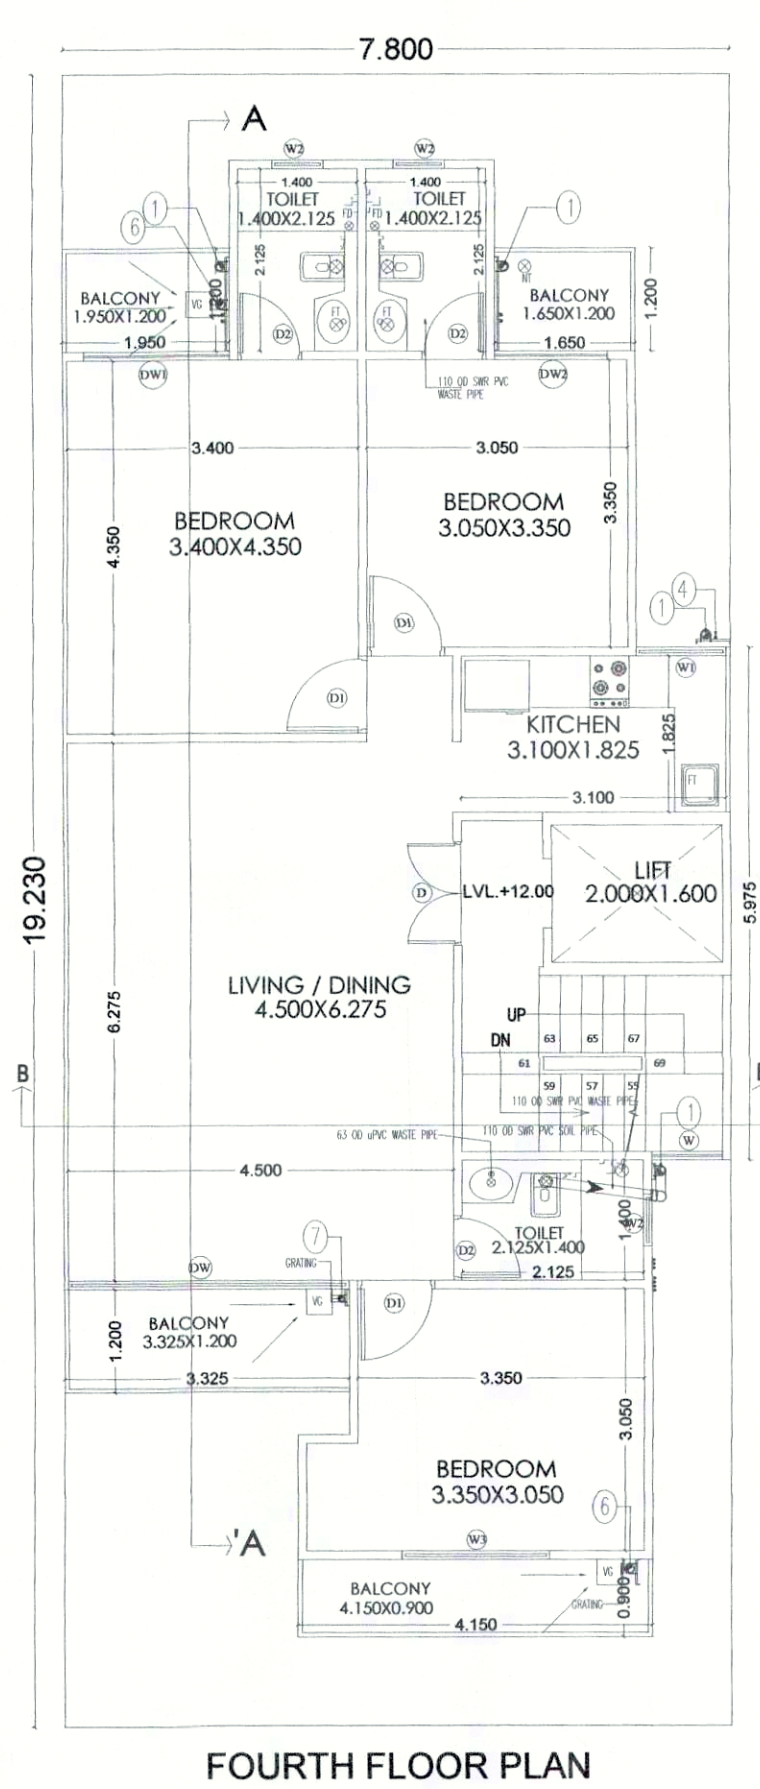
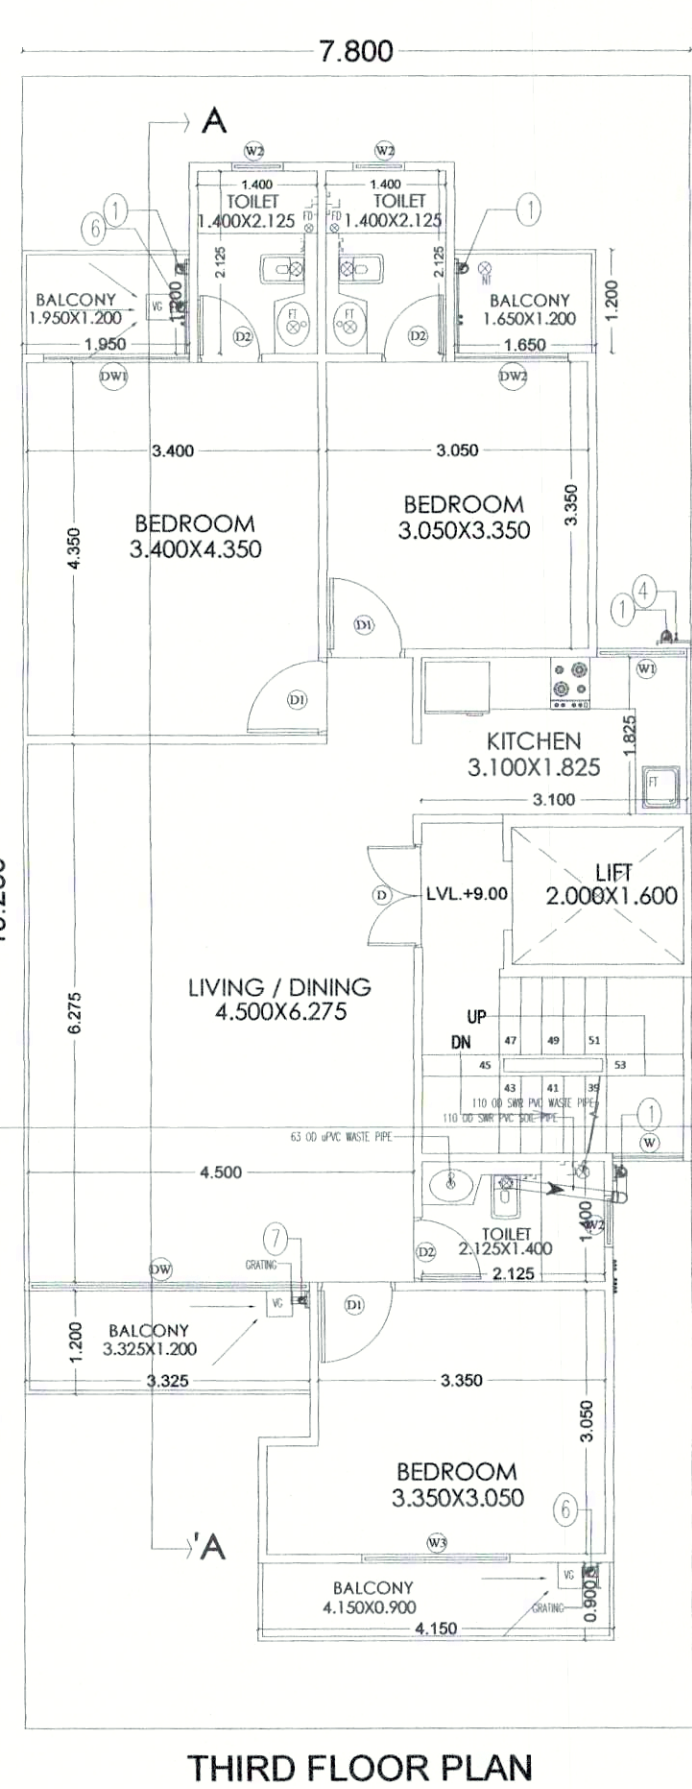
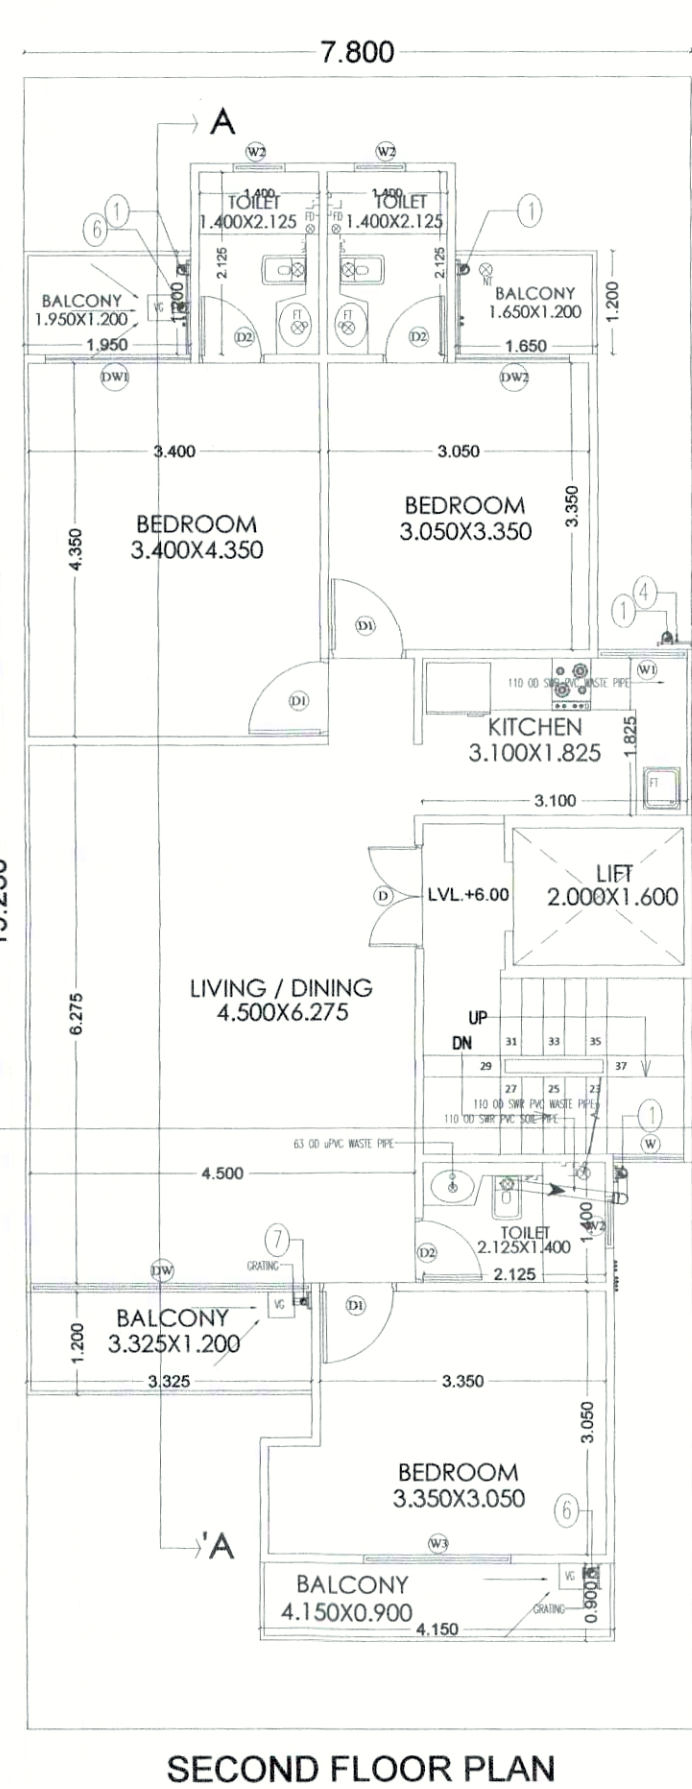
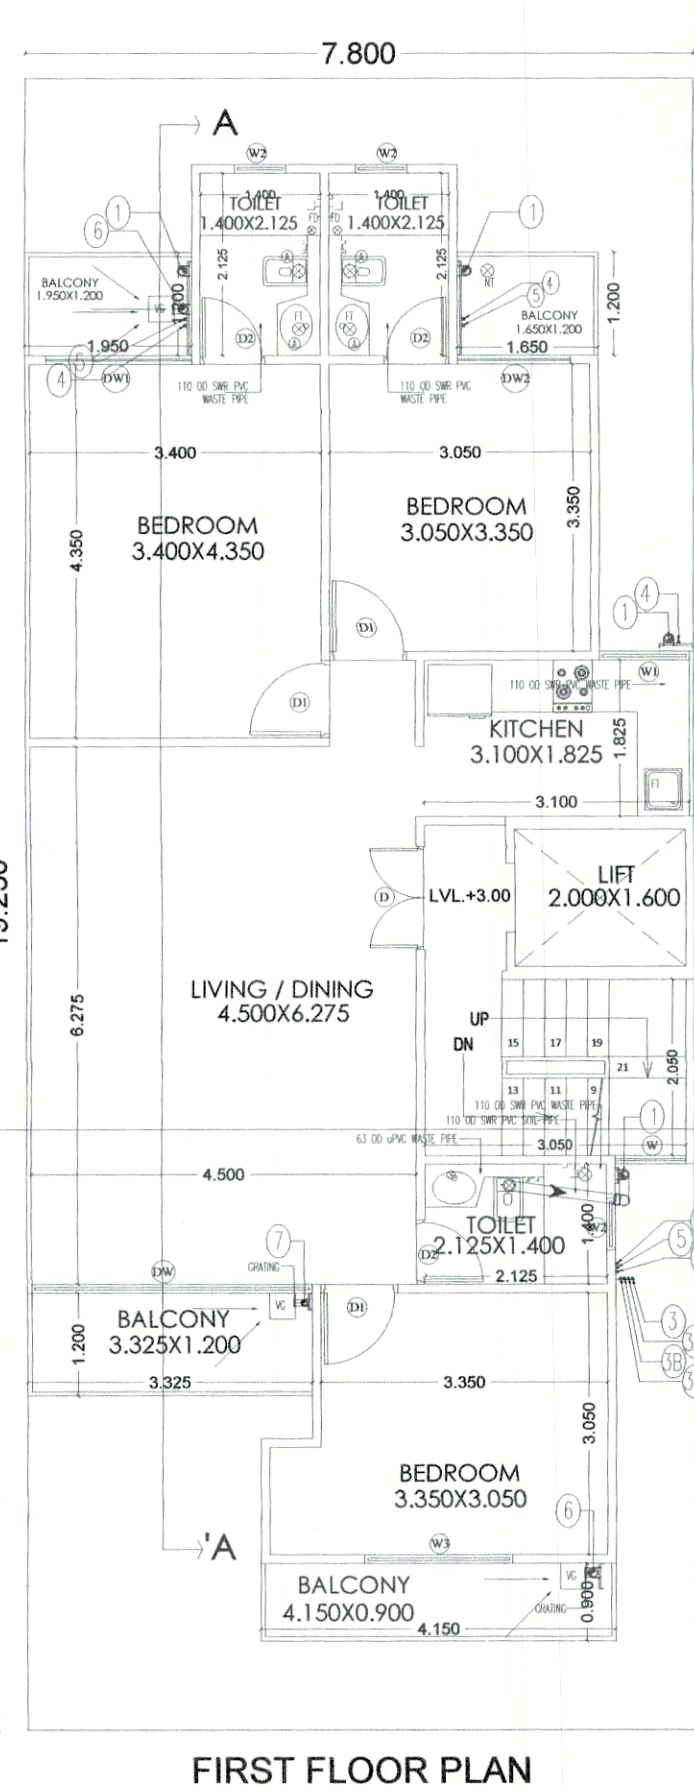


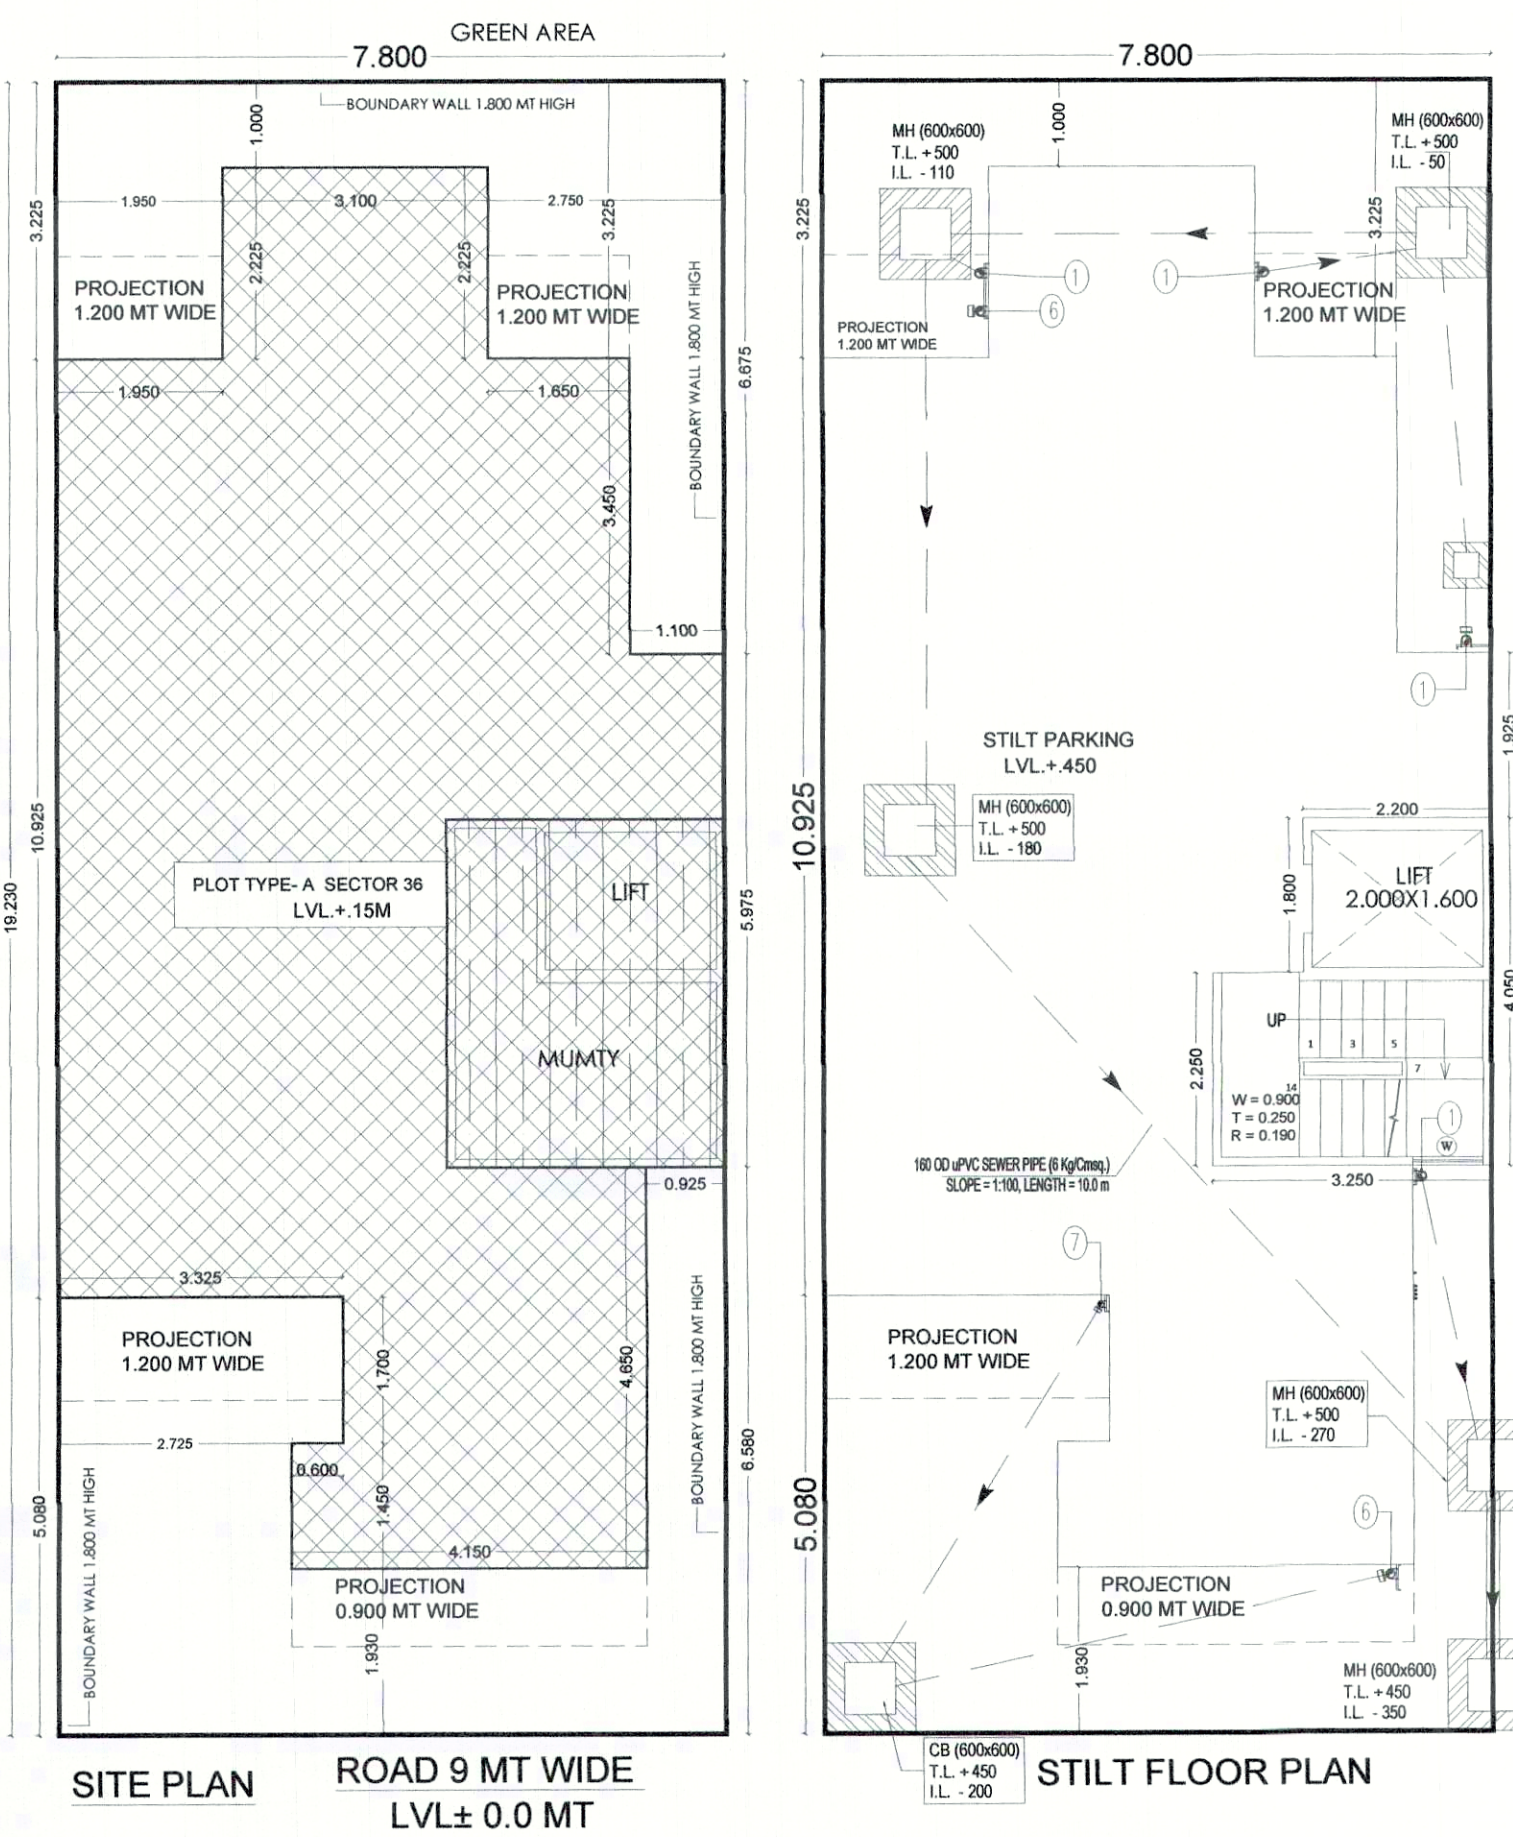

| LEGEND |                                                           |
|--------|-----------------------------------------------------------|
| 1      | 110 Ø PVC SWR (TYPE-A) SOIL & VENT PIPE                   |
| 2      | 200 Ø PVC SWR (SH-4) TYPE-A WASTE & VENT PIPE             |
| 3      | 200 ØMS RISER (SH-4) TO D.H.T. FILLING TANK (FIRST FLOOR) |
| 5A     | 200 ØMS RISER TO D.H.T. FILLING TANK (SECOND FLOOR)       |
| 6      | 200 ØMS RISER TO D.H.T. FILLING TANK (THIRD FLOOR)        |
| 3C     | 200 ØMS RISER TO D.H.T. FILLING TANK (4TH FLOOR)          |
| 7      | 200 ØMS RISER (SH-4) TO D.H.T. FILLING TANK               |
| 4      | DOMESTIC WATER SUPPLY ON TAKE PIPE (FIRST FLOOR)          |
| 4A     | DOMESTIC WATER SUPPLY ON TAKE PIPE (SECOND FLOOR)         |
| 4B     | DOMESTIC WATER SUPPLY ON TAKE PIPE (THIRD FLOOR)          |
| 4C     | DOMESTIC WATER SUPPLY ON TAKE PIPE (4TH FLOOR)            |
| 5      | FLUSHING WATER SUPPLY IN TAKE PIPE                        |
| 6      | 75 Ø Ø PVC (Rf Genset) RAIN WATER PIPE                    |
| 7      | 110 Ø PVC (Rf Kg/Genset) RAIN WATER PIPE                  |
| 8      | 1500 MM FLOOR CUTOFF/UT (F & W.C.)                        |
| 9      | 1500 MM FLOOR CUTOFF/UT (F.D.)                            |

NOTE :

1. WALLS WILL BE IN RCC AND 100MM/50MM THICK
2. ADJACENT PLOTS WILL BE AS MIRROR LAYOUT

| AREA CALCULATIONS                 |   |       |   |        |           |
|-----------------------------------|---|-------|---|--------|-----------|
| TOTAL PLOT AREA                   | = | 7.800 | X | 19.230 | = 149.994 |
| OLD PERMISSIBLE FAR @ 2.0         | = |       |   |        | 299.988   |
| PERMISSIBLE FAR @ 2.64            | = |       |   |        | 395.064   |
| PROPOSED FAR @ 2.46               | = |       |   |        | 360.393   |
| PERMISSIBLE GROUND COVERAGE @ 66% | = |       |   |        | 98.996    |
| PROPOSED GROUND COVERAGE @ 65.99% | = |       |   |        | 98.983    |

| AREA OF STILT FLOOR |       |   |       |   |        |   |       |   |        |
|---------------------|-------|---|-------|---|--------|---|-------|---|--------|
| ITEM                | L     | X | B     | X | FACTOR | X | NO    | = | SQ.MT  |
| 1                   | 2.200 | x | 1.800 | x | 1.0    | x | 1     | = | 3.960  |
| 2                   | 3.250 | x | 2.250 | x | 1.0    | x | 1     | = | 7.313  |
|                     |       |   |       |   |        |   | TOTAL | = | 11.273 |

| AREA OF TYPICAL FLOOR |       |   |       |        |     |    |   |       |        |        |
|-----------------------|-------|---|-------|--------|-----|----|---|-------|--------|--------|
| ADDITIONS             |       |   |       |        |     |    |   |       |        |        |
| ITEM                  | L     | B | X     | FACTOR | X   | NO | = | SQ.MT |        |        |
| 1                     | 3.100 | x | 2.225 | x      | 1.0 | x  | 1 | =     | 6.896  |        |
| 2                     | 6.700 | x | 3.450 | x      | 1.0 | x  | 1 | =     | 23.115 |        |
| 3                     | 7.800 | x | 5.975 | x      | 1.0 | x  | 1 | =     | 46.805 |        |
| 4                     | 6.875 | x | 1.500 | x      | 1.0 | x  | 1 | =     | 10.313 |        |
| 5                     | 3.550 | x | 3.150 | x      | 1.0 | x  | 1 | =     | 11.183 |        |
| 6                     | 0.800 | x | 1.450 | x      | 1.0 | x  | 1 | =     | 0.870  |        |
|                       |       |   |       |        |     |    |   | TOTAL | =      | 98.983 |
| REDUCTIONS            |       |   |       |        |     |    |   |       |        |        |

| ITEM                                               | L     | K | B     | X | FACTOR | X | NO    | = | SQ.M  |        |
|----------------------------------------------------|-------|---|-------|---|--------|---|-------|---|-------|--------|
| a                                                  | 1.600 | x | 2.000 | x | 1.0    | x | 1     | = | 3.200 |        |
| b                                                  | 3.050 | x | 2.050 | x | 1.0    | x | 1     | = | 6.253 |        |
|                                                    |       |   |       |   |        |   | TOTAL | = | 9.453 |        |
| TOTAL FAR AREA = TOTAL ADDITIONS - TOTAL DEDUCTION |       |   |       |   |        |   |       |   | =     | 89.530 |

| AREA OF STAIRCASE + LIFT |       |   |       |   |        |   |       |   |       |
|--------------------------|-------|---|-------|---|--------|---|-------|---|-------|
| ITEM                     | L     | X | B     | X | FACTOR | X | NO    | = | SQ.MT |
| ST                       | 3.050 | x | 2.050 | x | 1.0    | x | 1     | = | 6.253 |
| LIFT                     | 1.600 | x | 2.000 | x | 1.0    | x | 1     | = | 3.200 |
|                          |       |   |       |   |        |   | TOTAL | = | 9.453 |

|                                         |  |  |   |        |
|-----------------------------------------|--|--|---|--------|
| GROUND COVERAGE                         |  |  |   | SQ.MT  |
| AREA OF TYPICAL FLOOR + STAIRCASE+ LIFT |  |  | = | 98.983 |

|                            |  |  |   |         |        |
|----------------------------|--|--|---|---------|--------|
| TOTAL AREA OF FIRST FLOOR  |  |  | = | 89.530  | SQ. M. |
| TOTAL AREA OF SECOND FLOOR |  |  | = | 89.530  | SQ. M. |
| TOTAL AREA OF THIRD FLOOR  |  |  | = | 89.530  | SQ. M. |
| TOTAL AREA OF FOURTH FLOOR |  |  | = | 89.530  | SQ. M. |
| TOTAL FAR AREA             |  |  | = | 369.393 | SQ. M. |

| AREA OF MOUNTY & MACHINE ROOM |       |   |       |   |        |       |            |
|-------------------------------|-------|---|-------|---|--------|-------|------------|
| ITEM                          | L     | X | B     | X | FACTOR | X     | NO = SQ.MT |
| 1                             | 3.250 | x | 4.050 | x | 1.0    | x     | 1 = 13.163 |
|                               |       |   |       |   |        |       |            |
|                               |       |   |       |   |        | TOTAL | = 13.163   |

|                                 |  |  |   |        |
|---------------------------------|--|--|---|--------|
| AREA OF STILT FLOOR FOR PARKING |  |  |   | SQ.MT  |
| GROUND COVERAGE - AREA OF STILT |  |  | = | 87.710 |

PROJECT:  
Revised Building Plan of plot no. A2, A4, A6 & A8, Type






Residential Plotted Colony (DDJAY) on an area of 11.0625 acres in VILLAGE Dhunela, Sector-36, Sohna, District Gurugram ( License no. 39 of 2019 Dated 1-3-2019 ) to M/s Signature Global Homes Pvt. Ltd.

|            |                            |
|------------|----------------------------|
| ARCHITECTS | DRG.NO.- SIG/SITE2/TYPE-A/ |
|------------|----------------------------|

Signature: \_\_\_\_\_

Architect  
Reg. No.: CA/2008/11927

\_\_\_\_\_

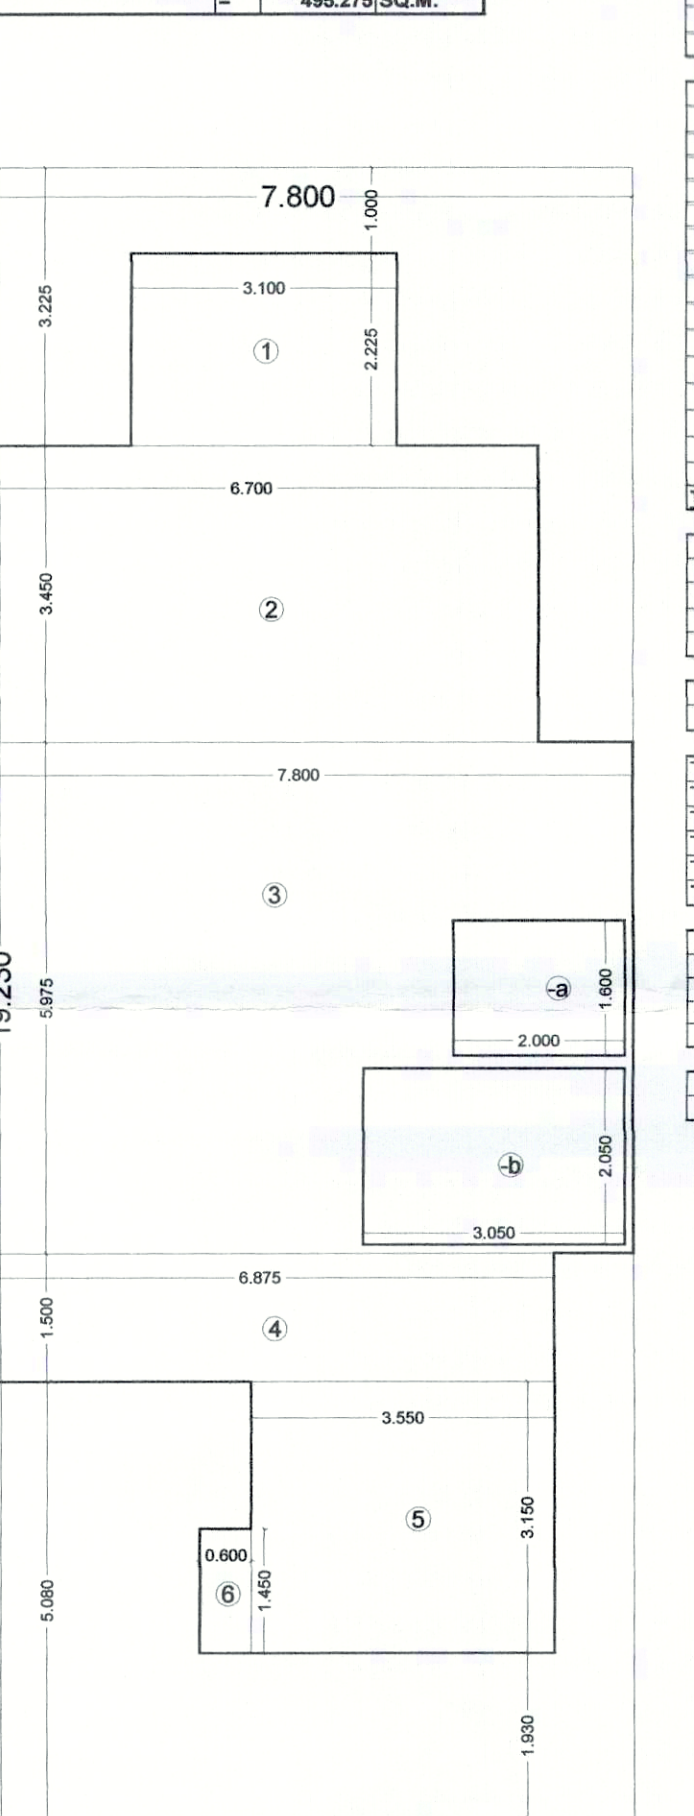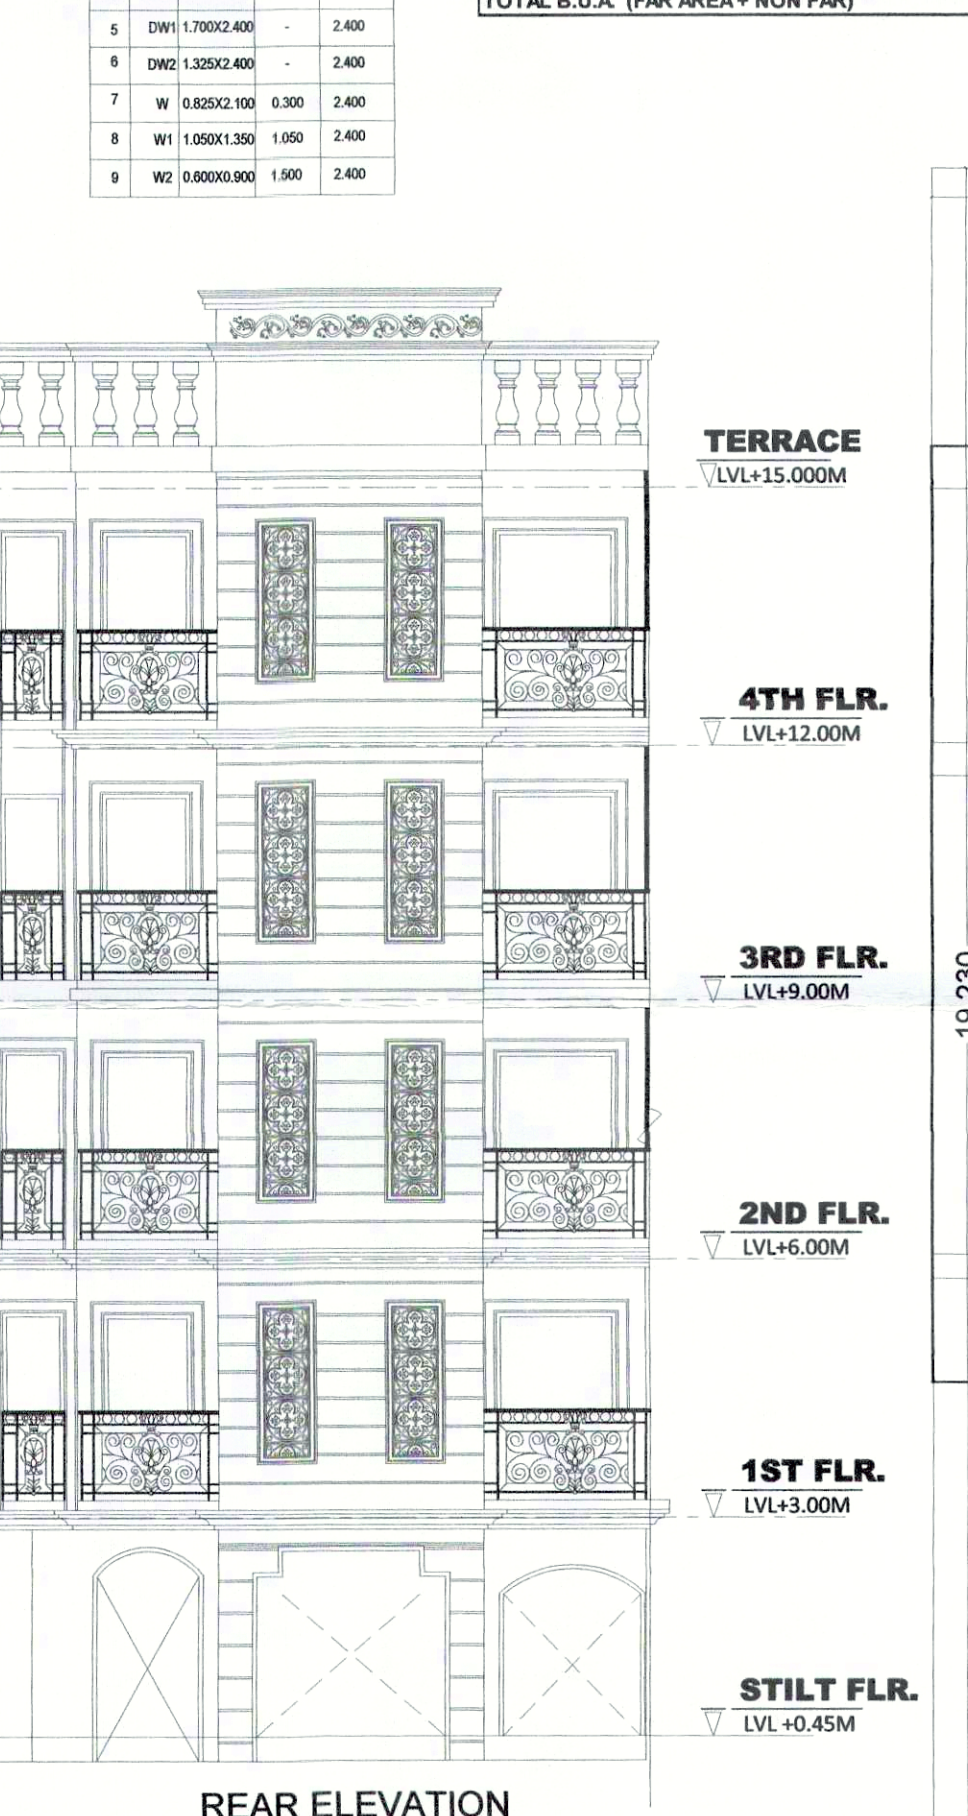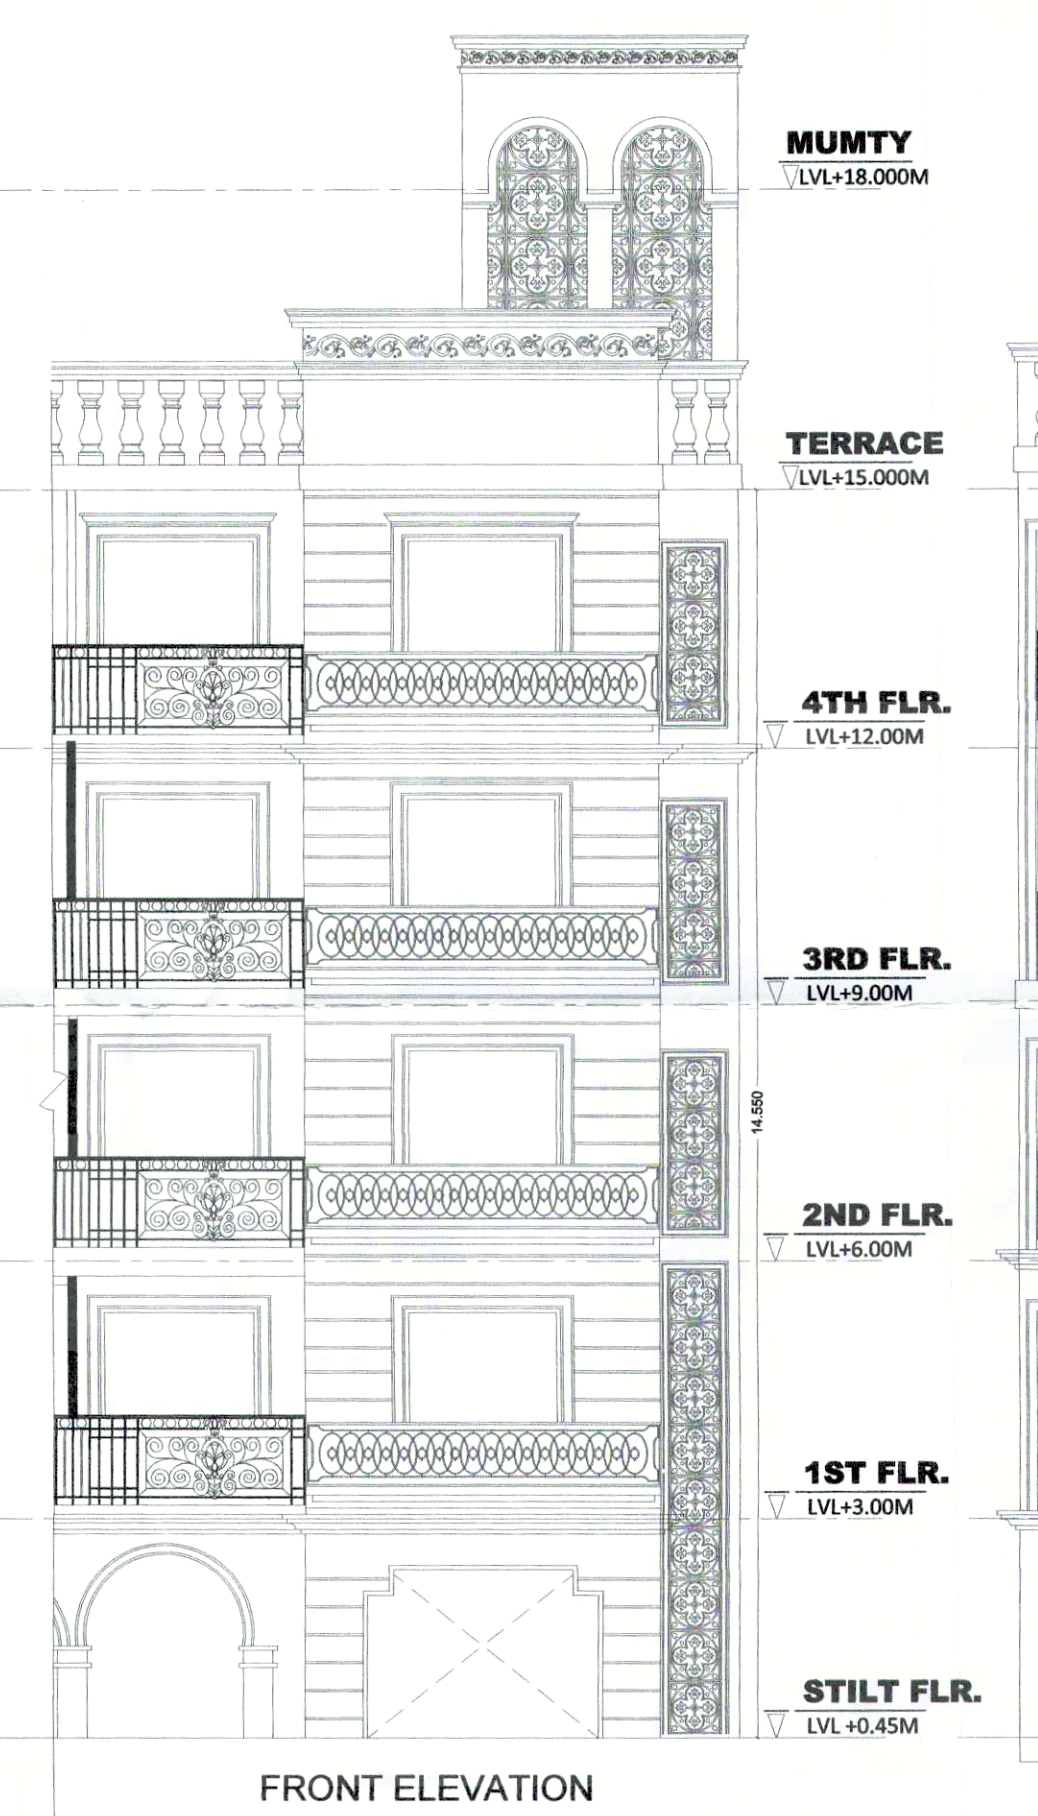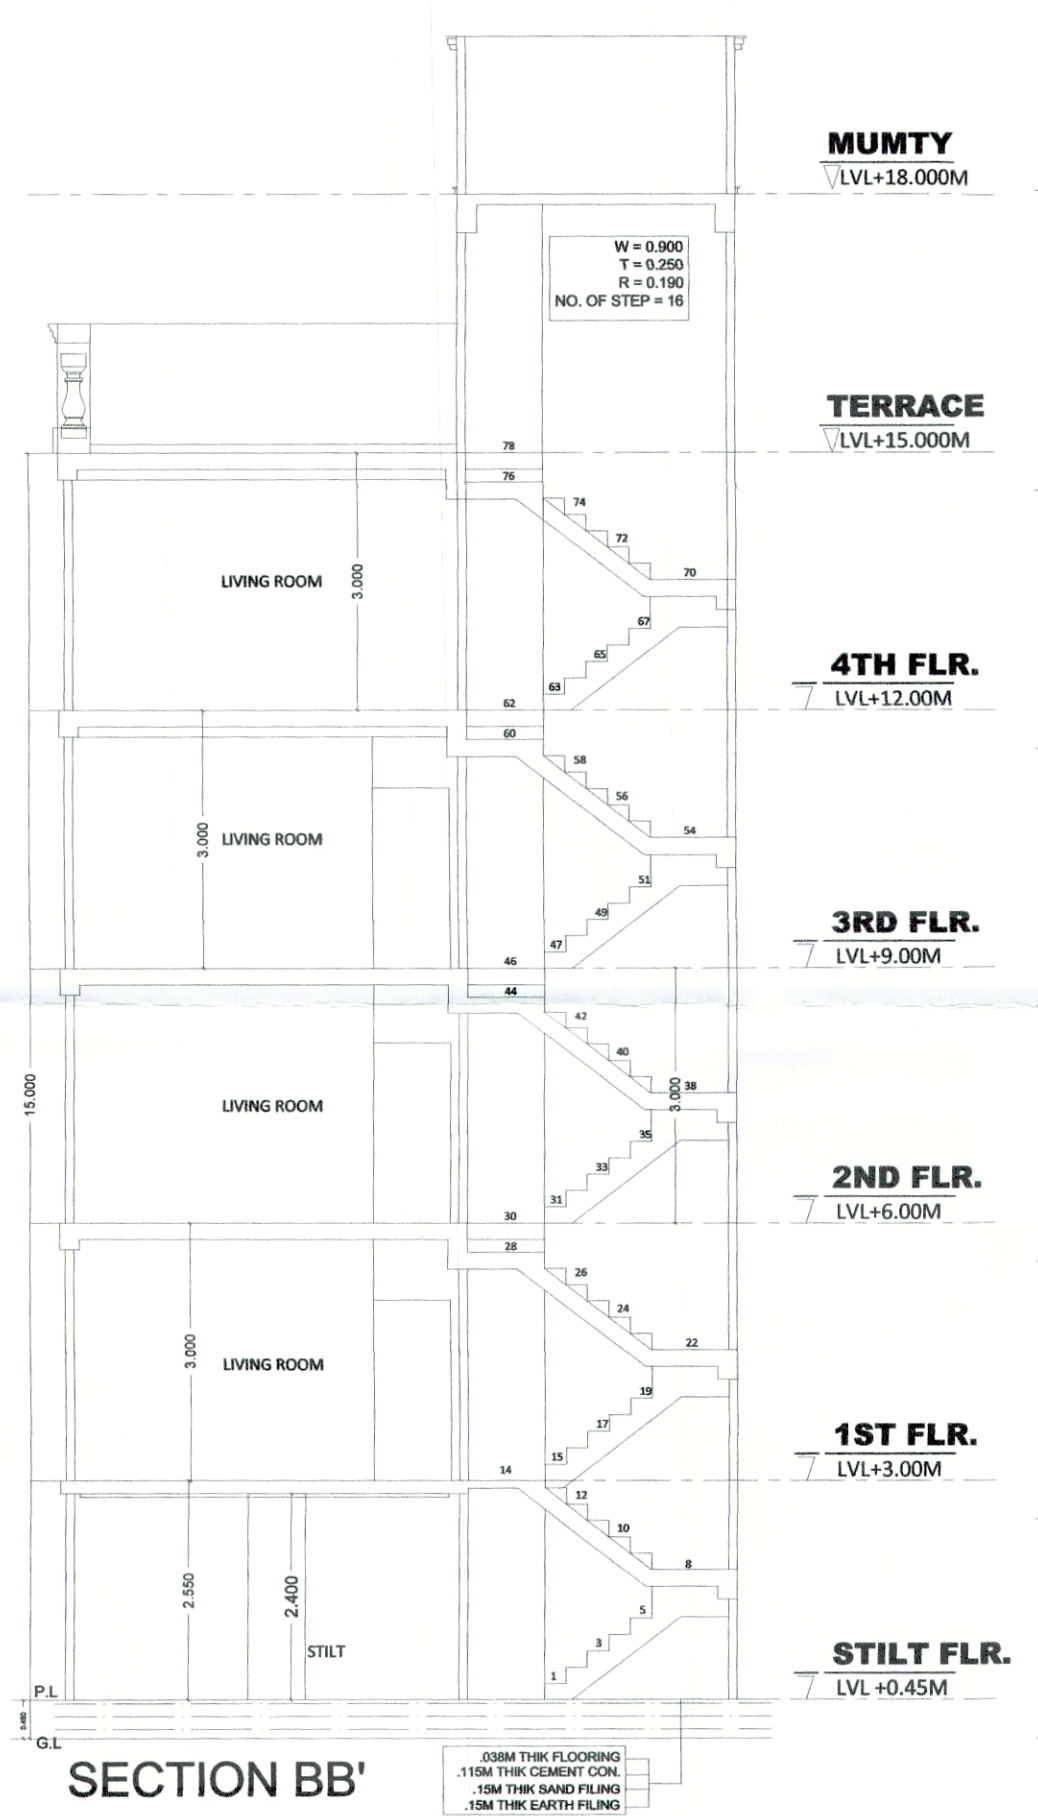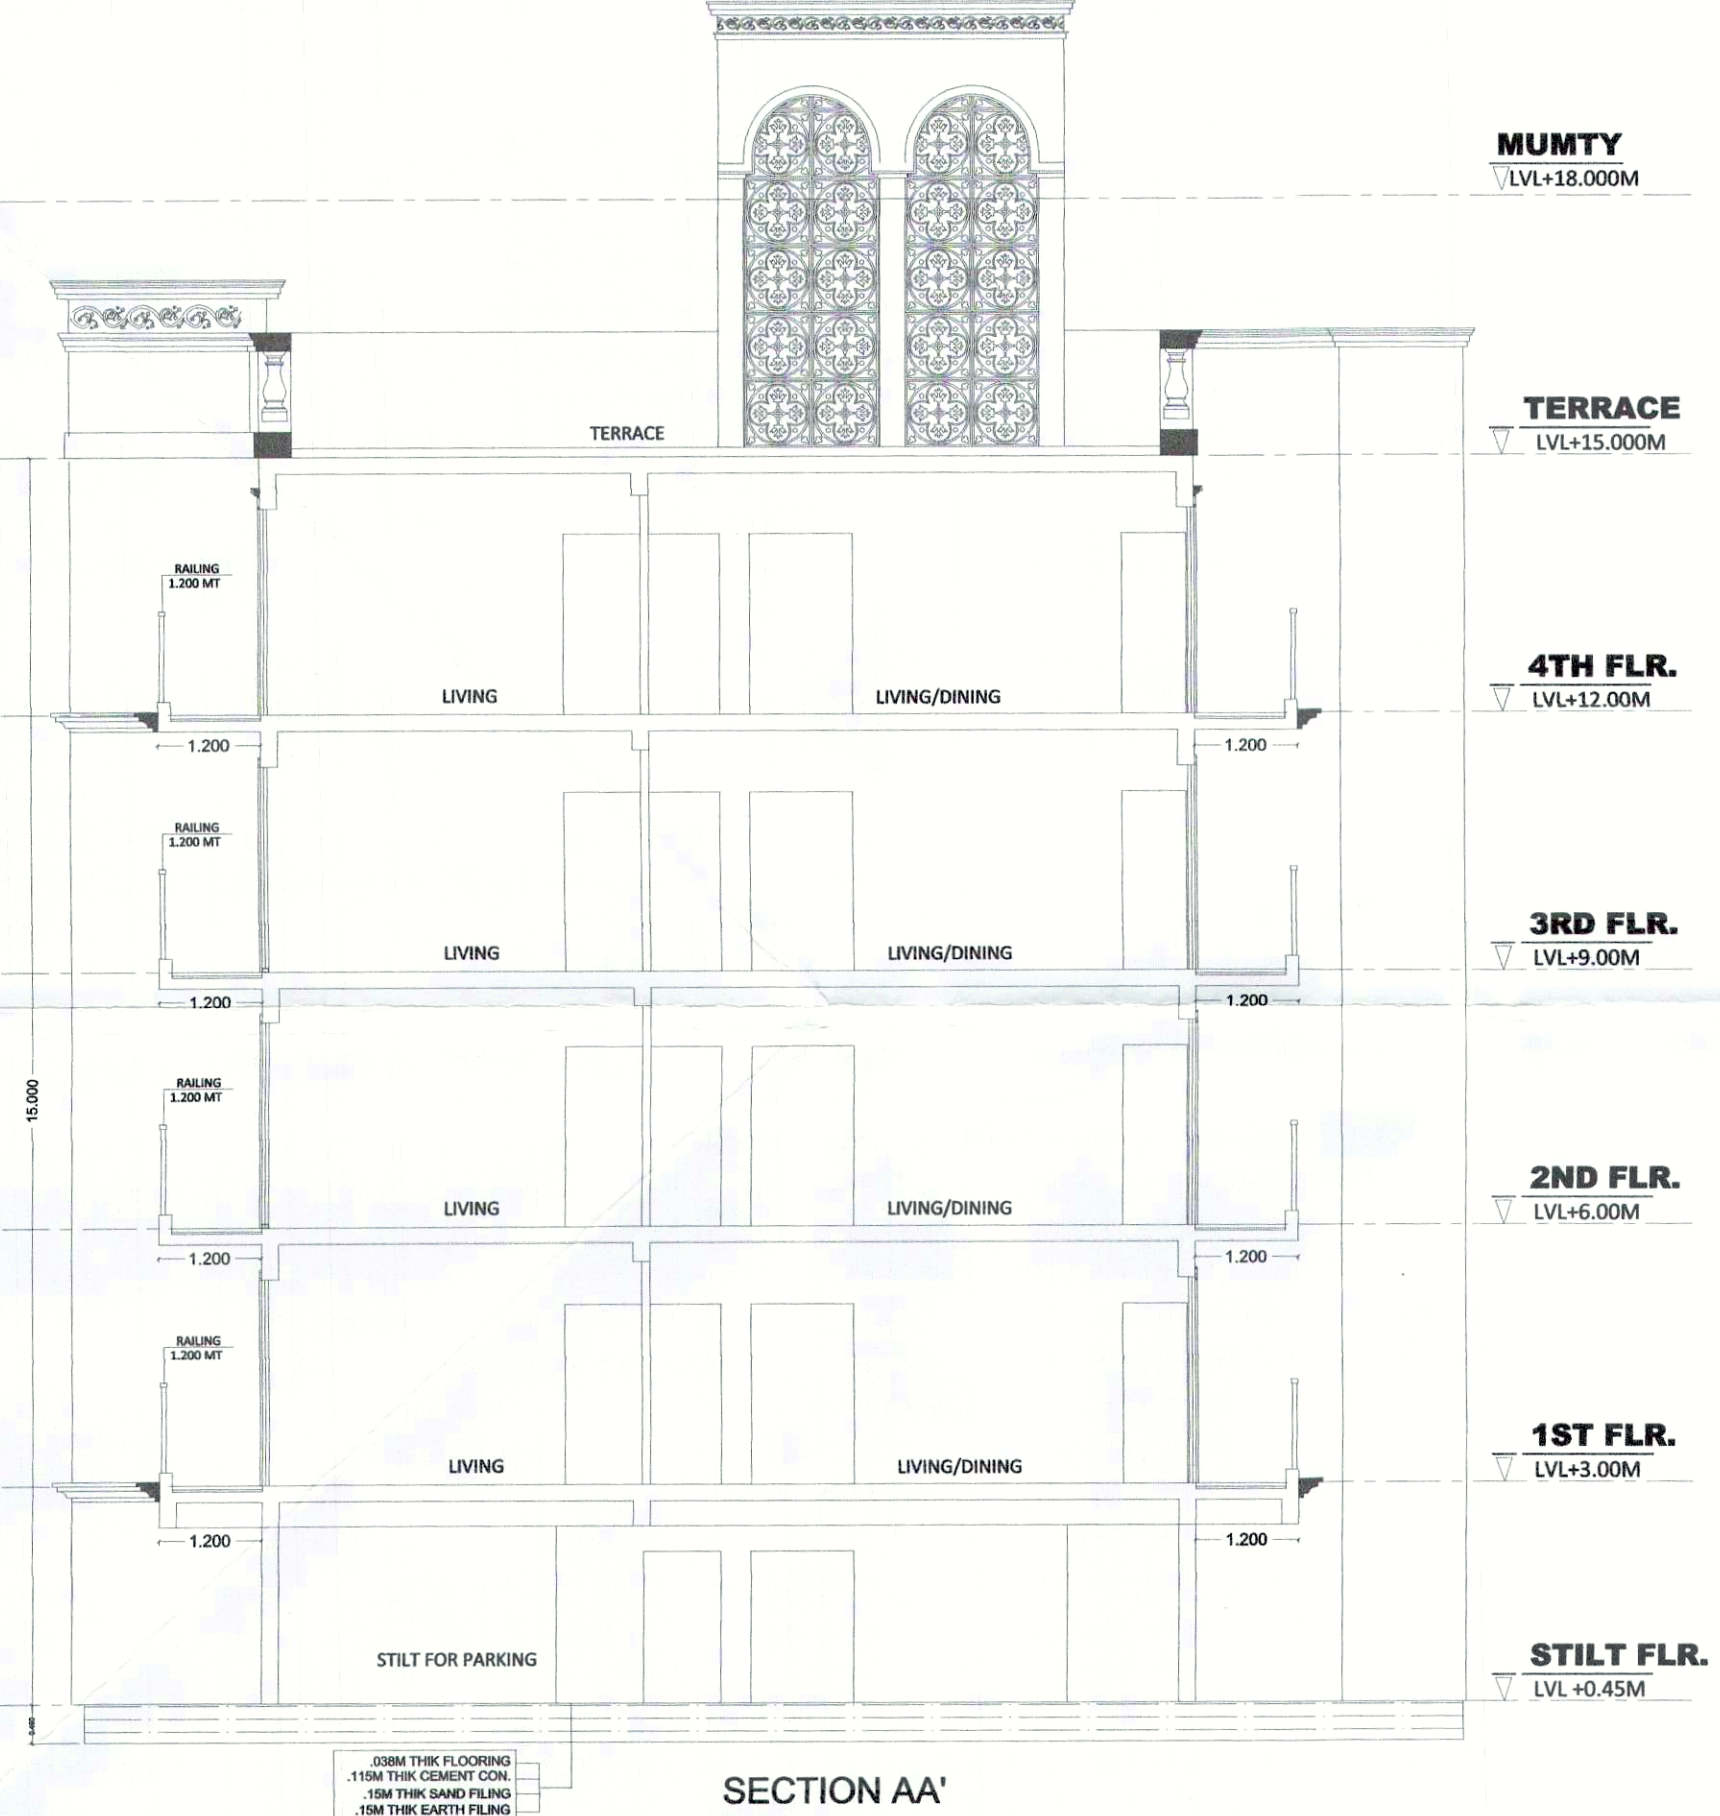

PROJECT :  
Revised Building Plan of plot no. A2, A4,A6 &A8 Type 'A' measuring 149.994 Sq. meter situated in Affordable Residential Plotted Colony (DDJAY) on an area of 11.0625 acres in VILLAGE Dhunela, Sector-36, Sohna, District Gurugram ( License no. 39 of 2019 Dated 1-3-2019 )to M/s Signature Global Homes Pvt. Ltd.

|            |                             |
|------------|-----------------------------|
| ARCHITECTS | DRG NO. - SIG/SITE2/TYPE-A/ |
|------------|-----------------------------|