
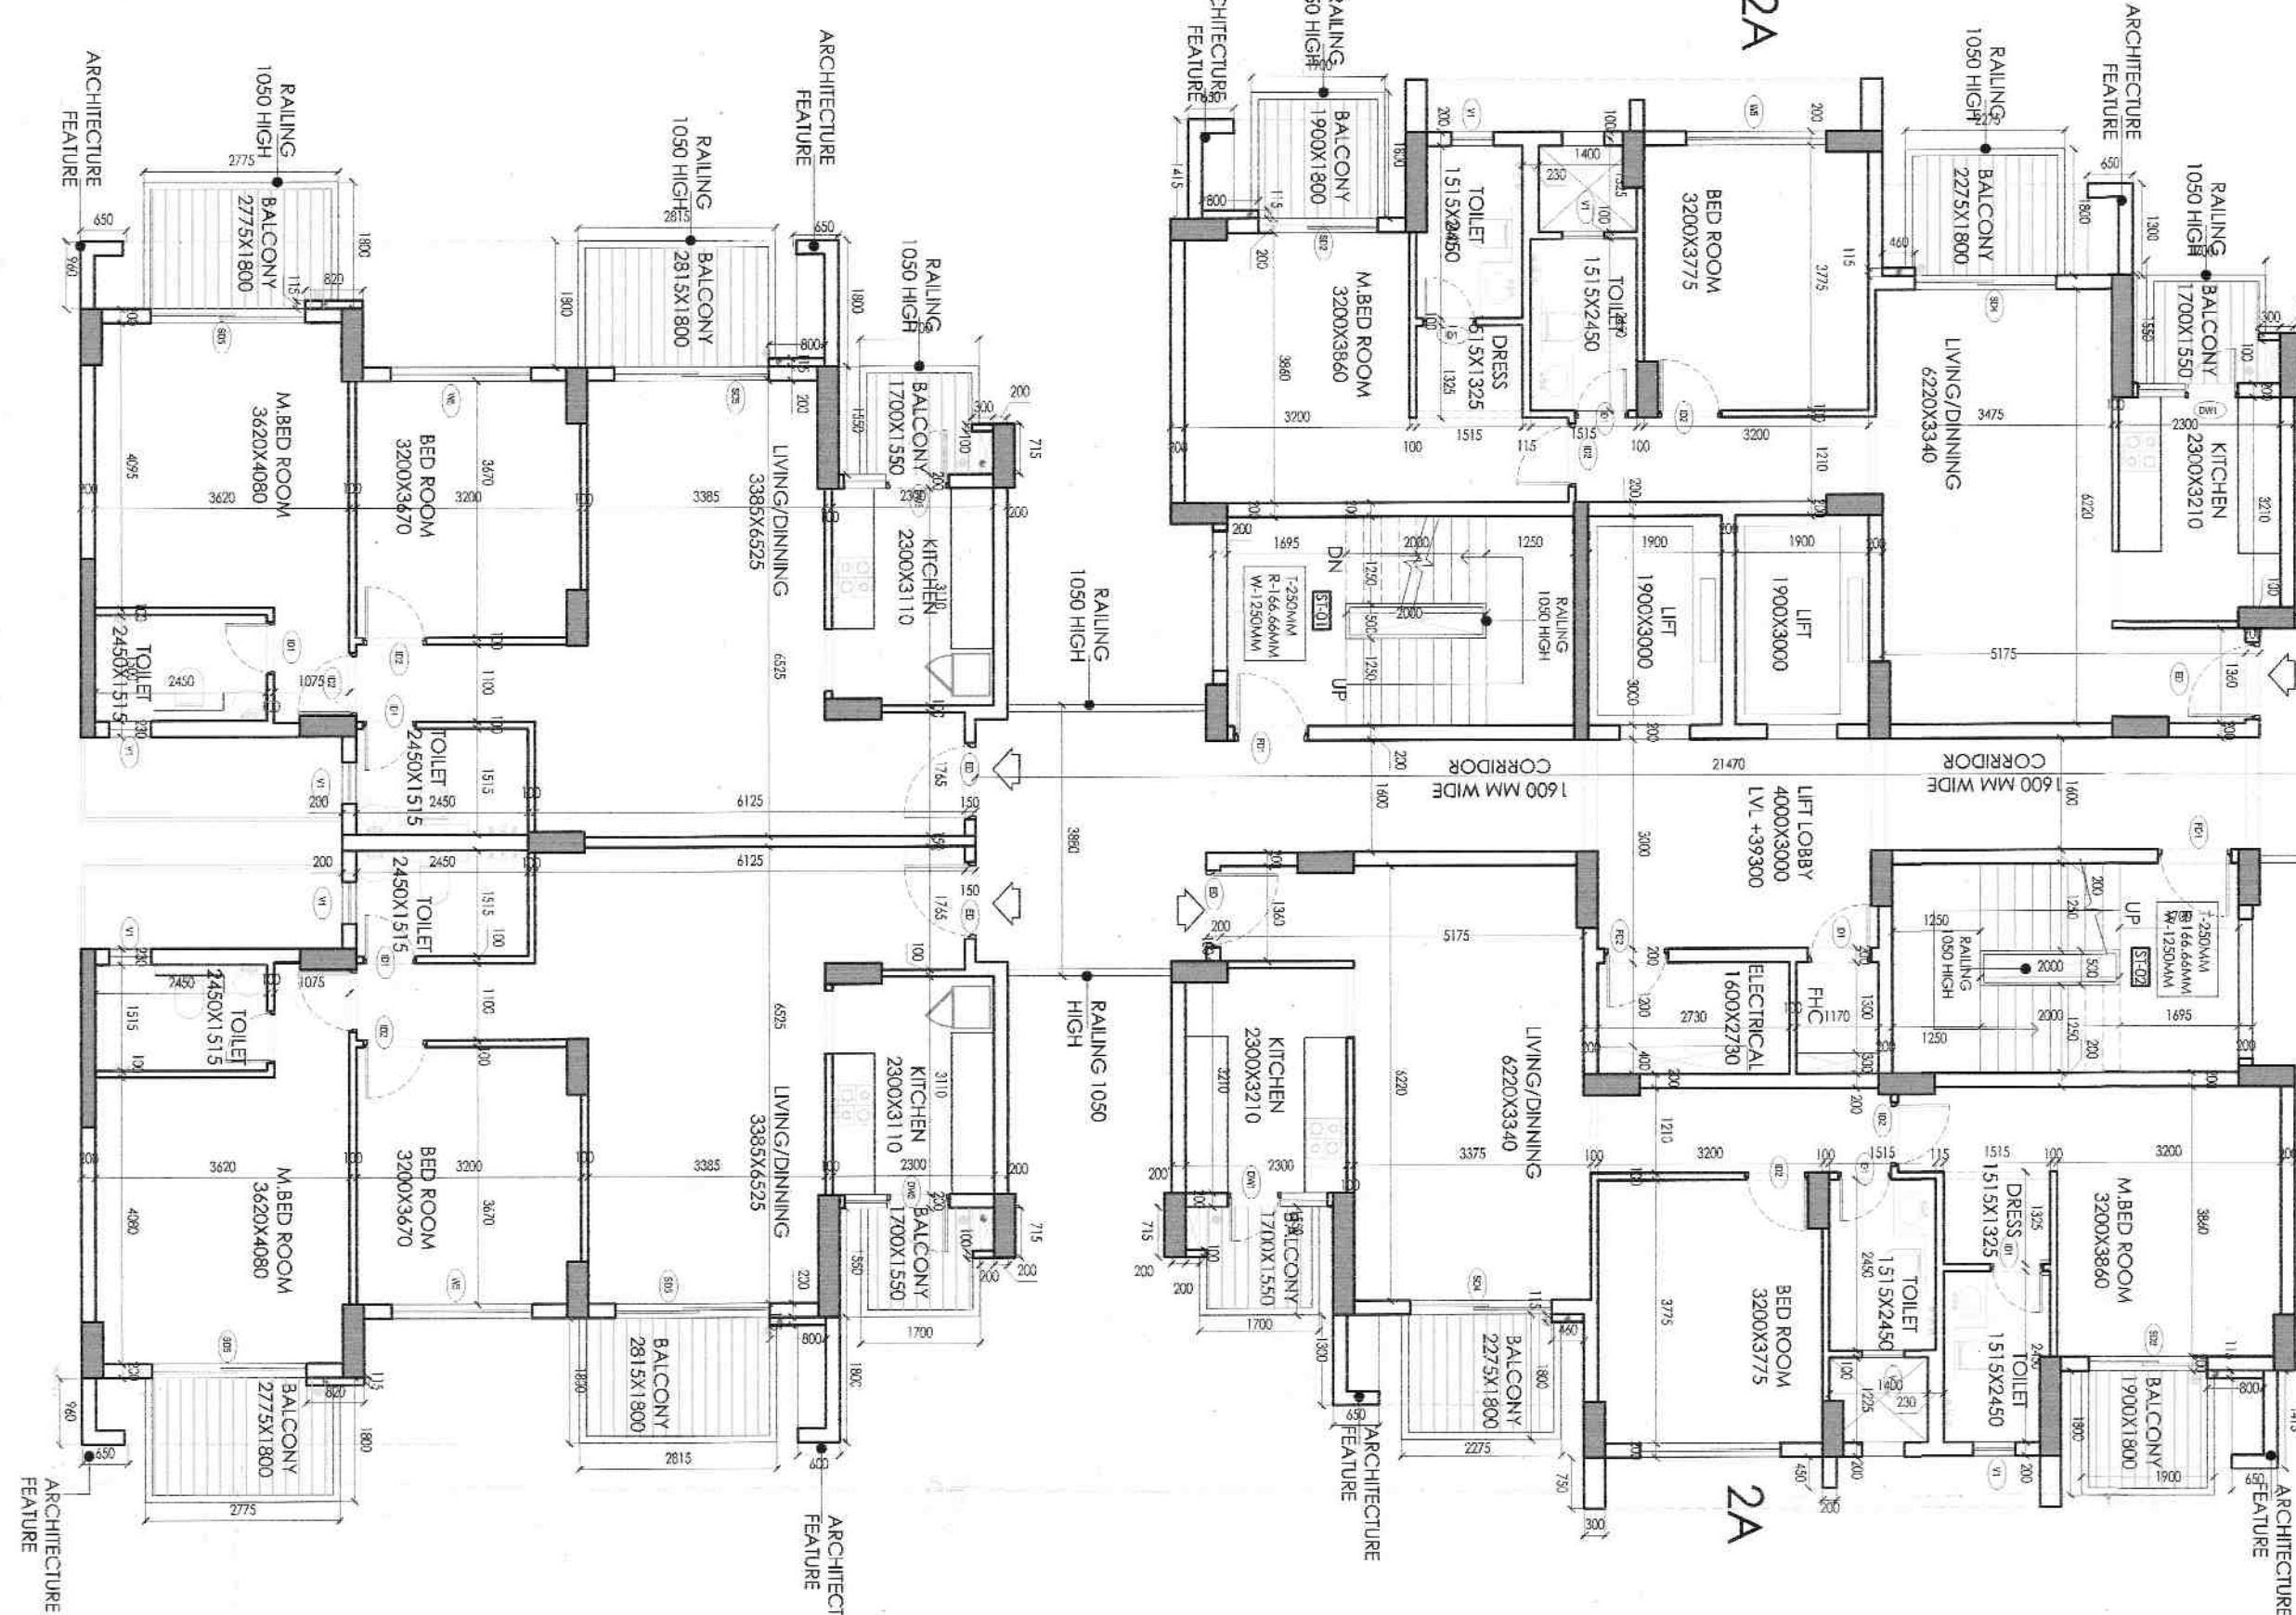
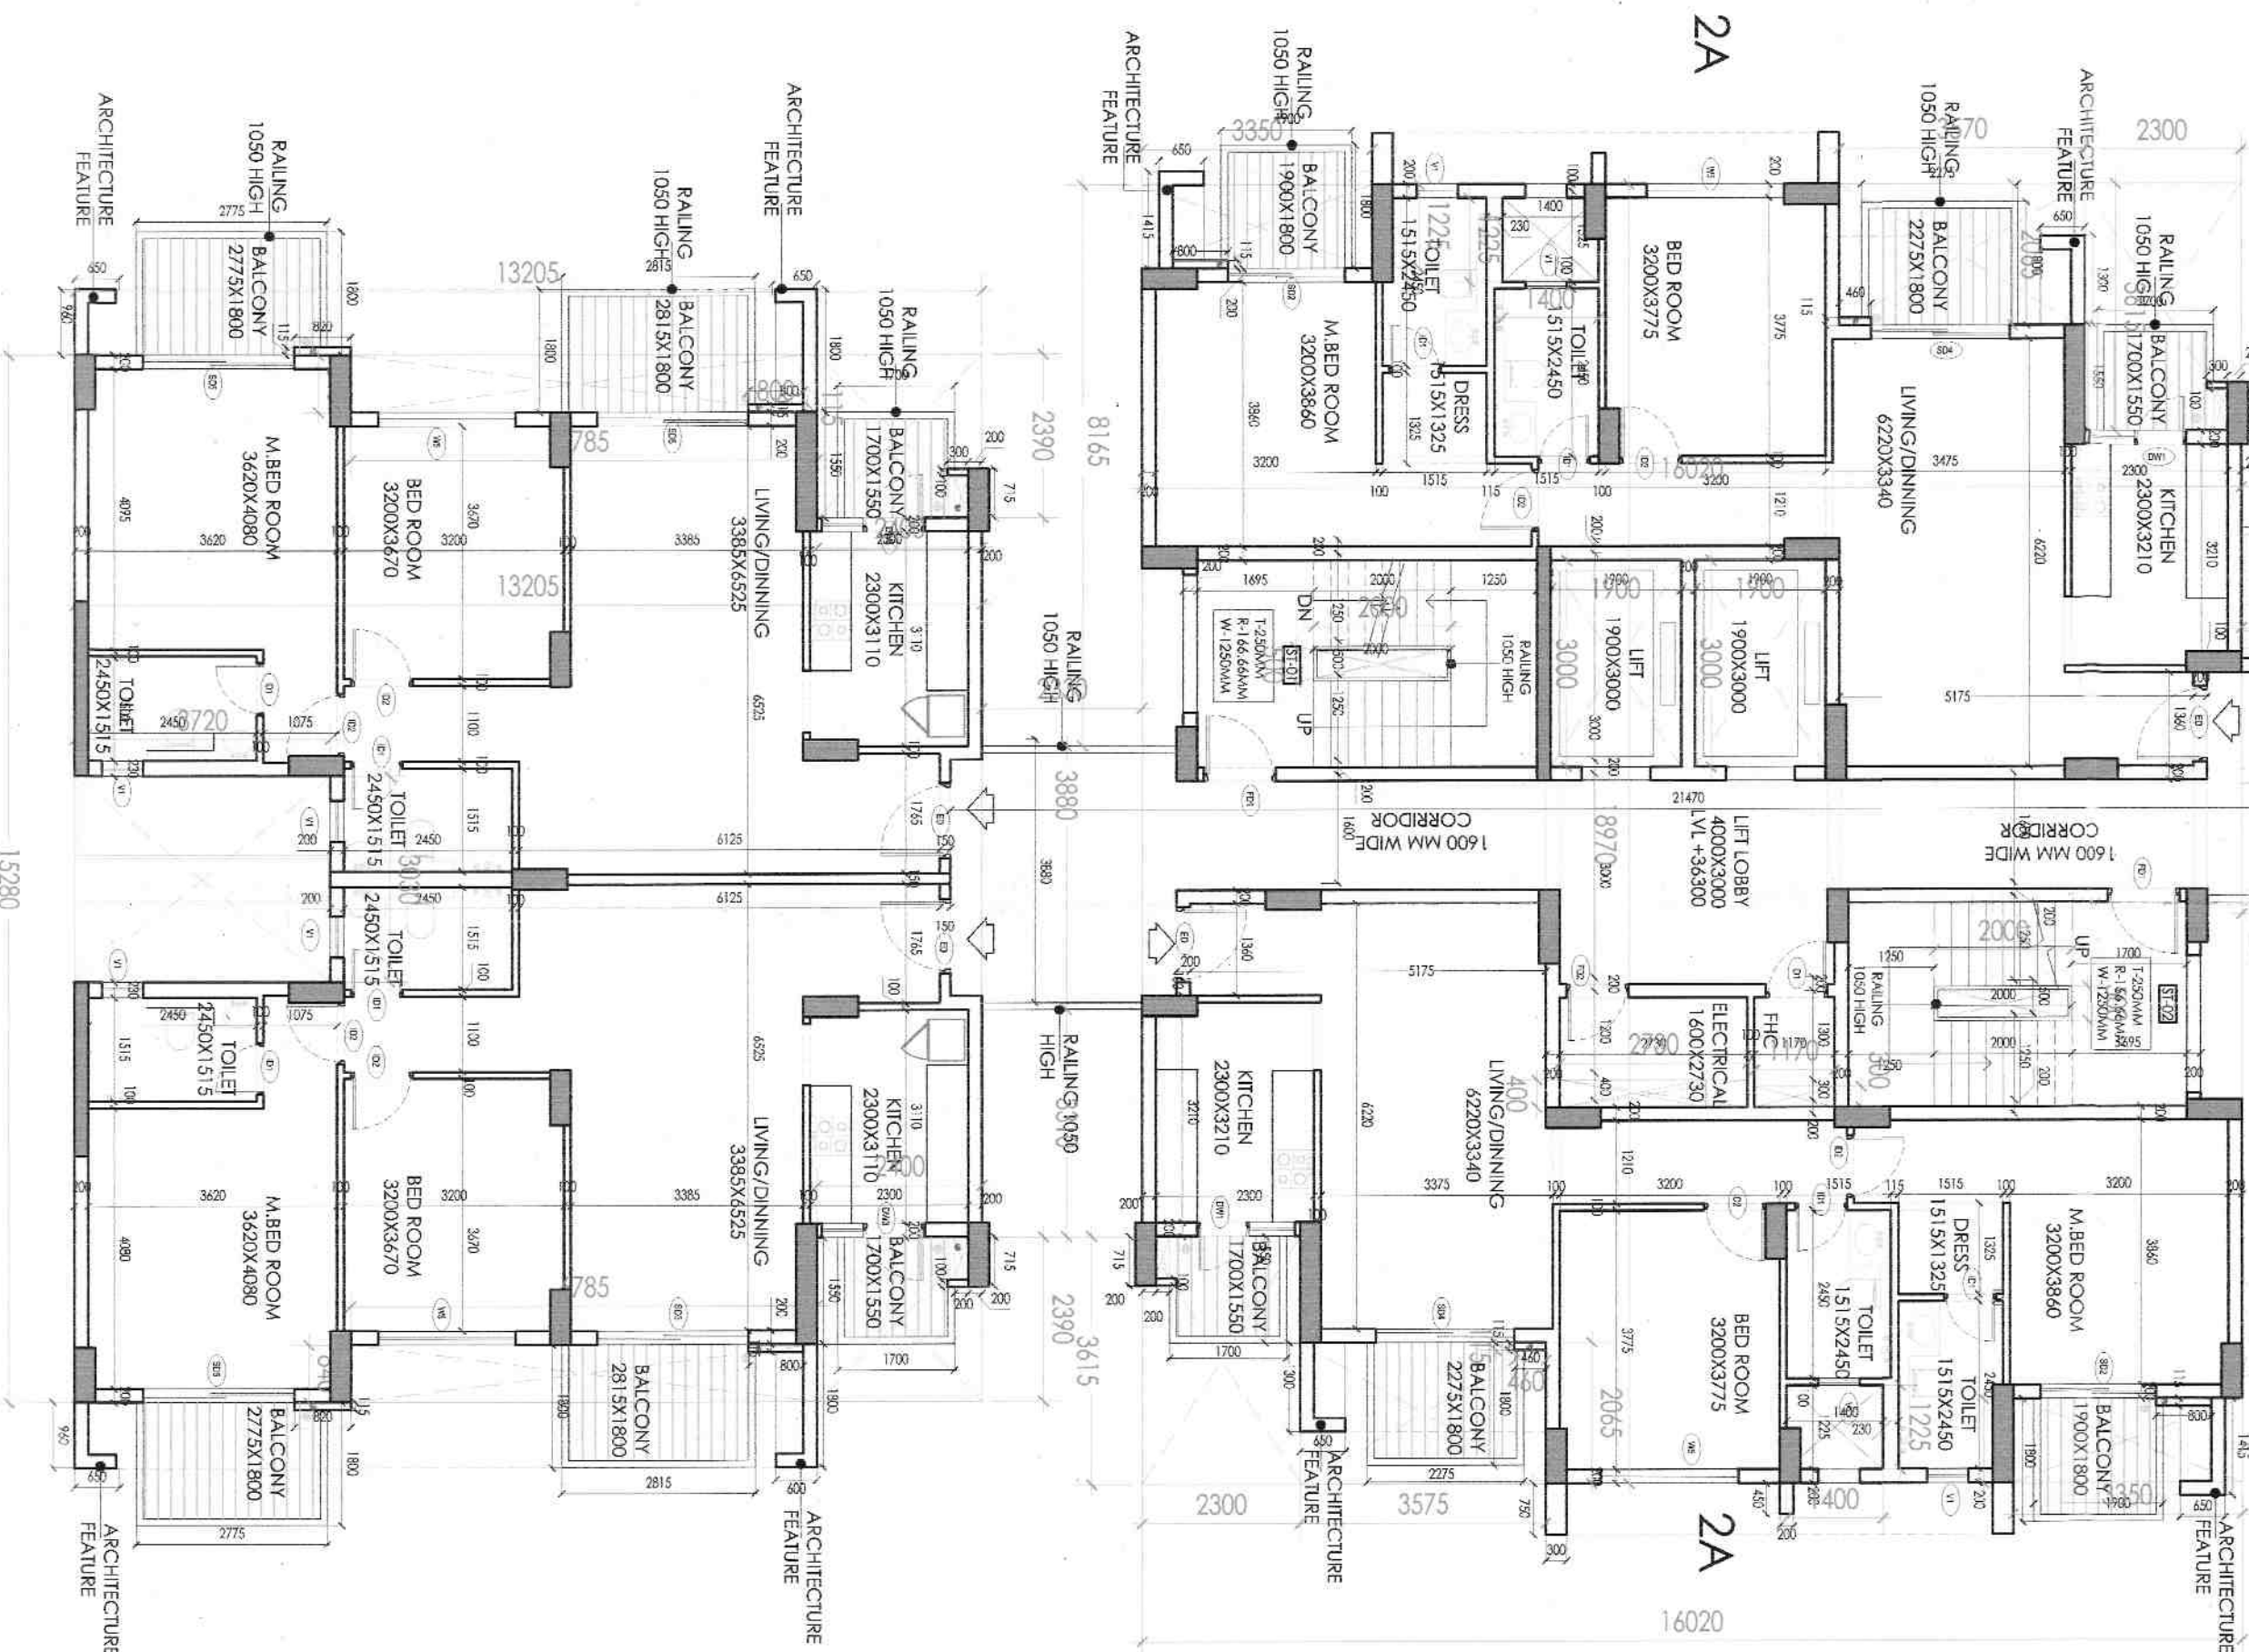
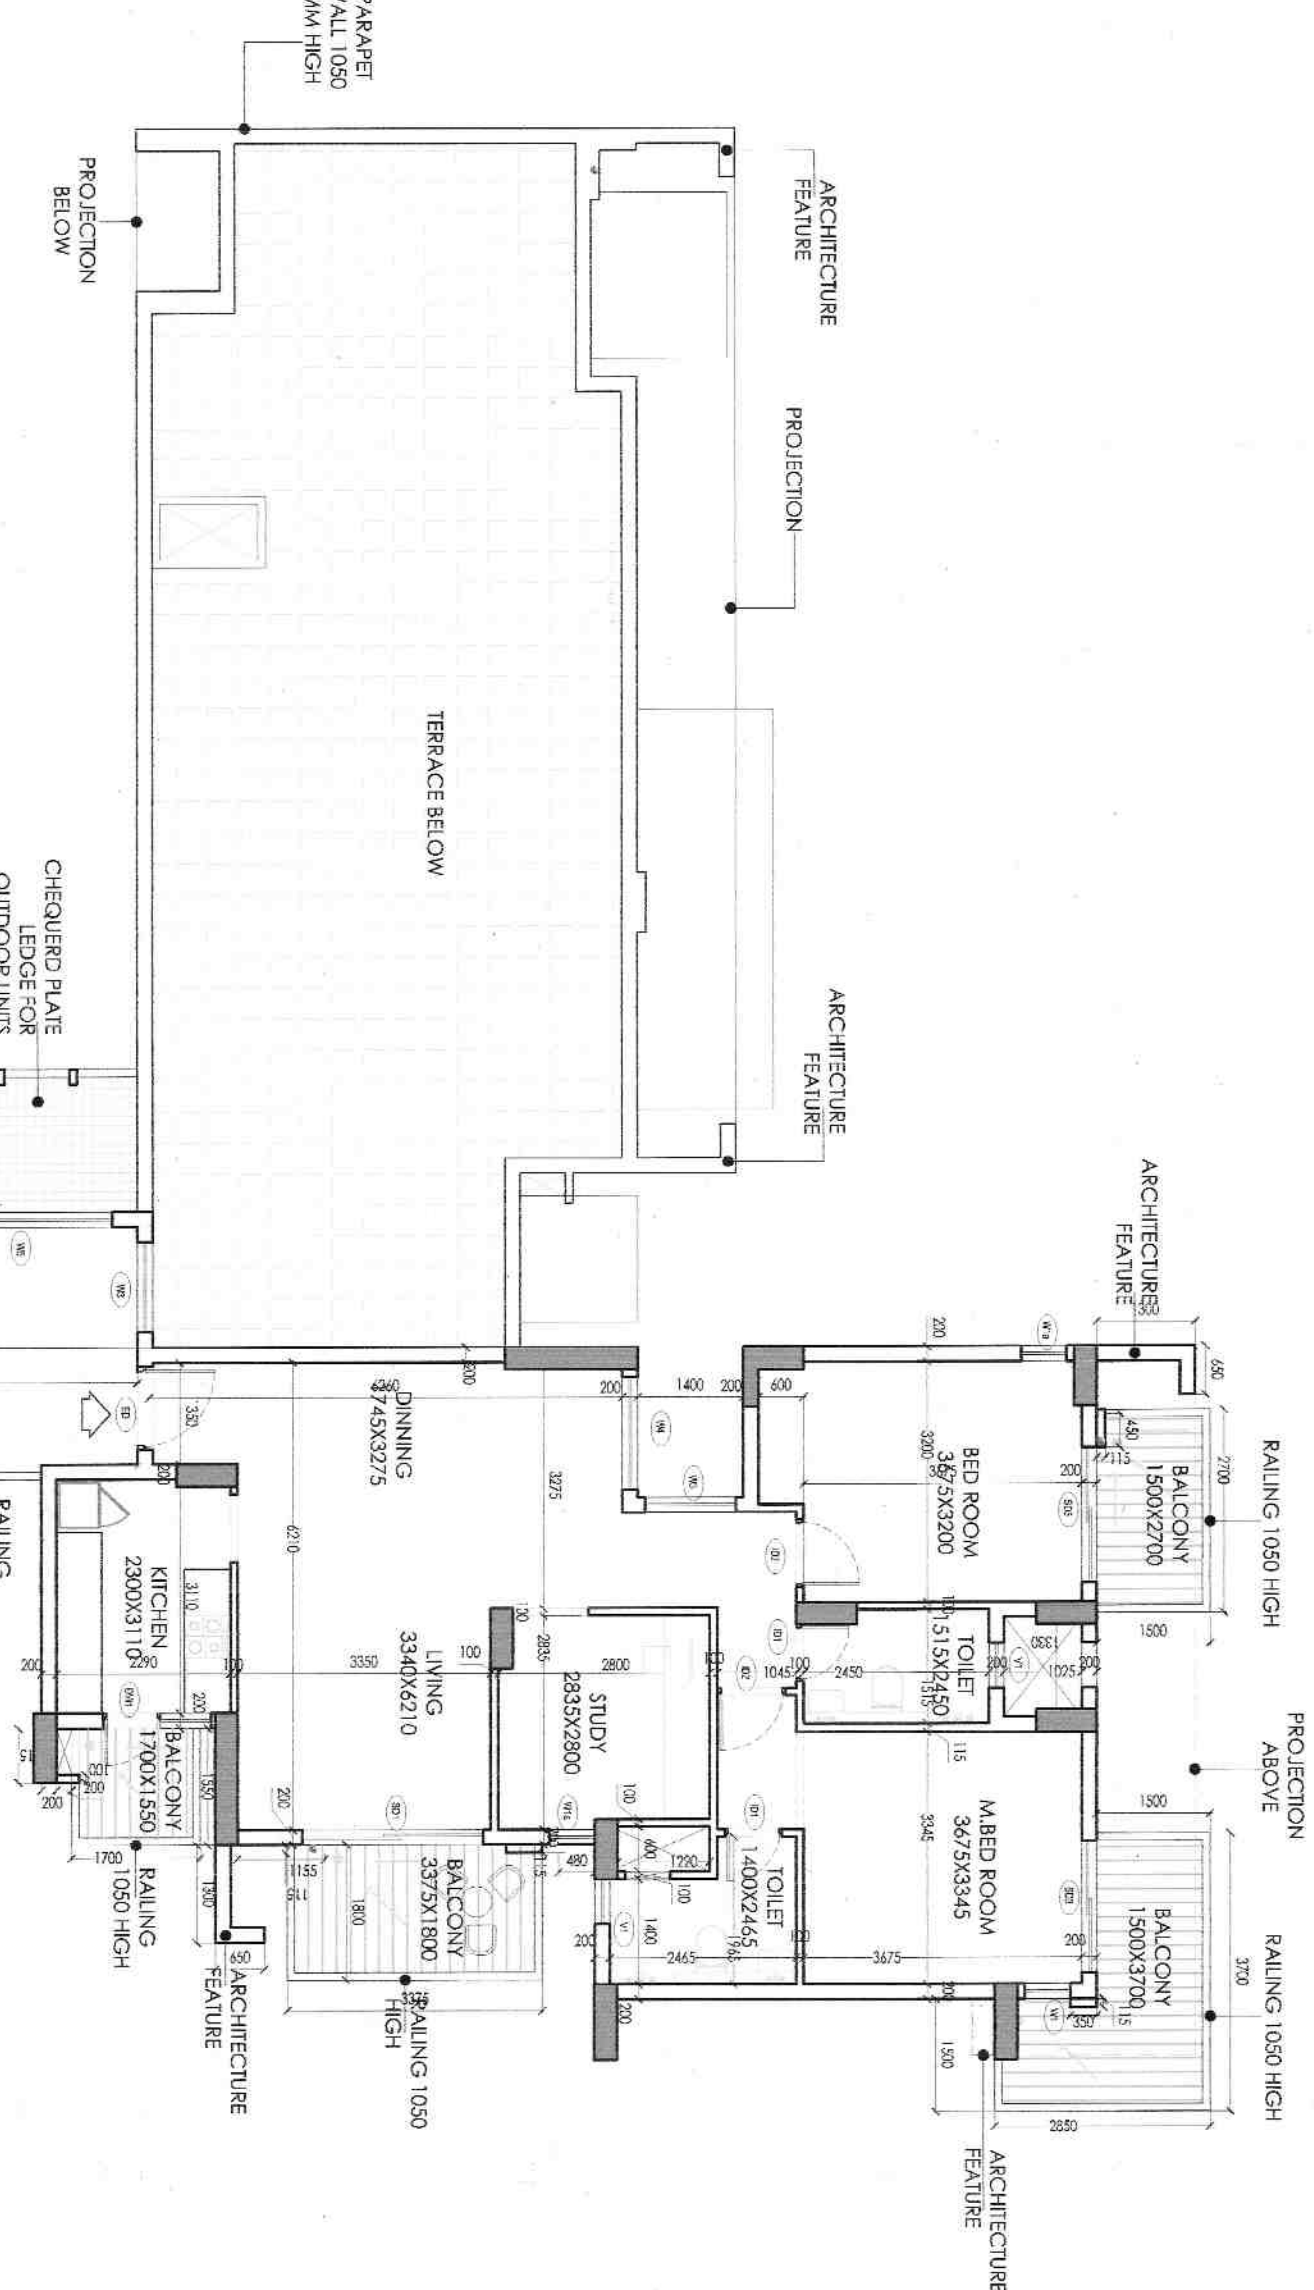


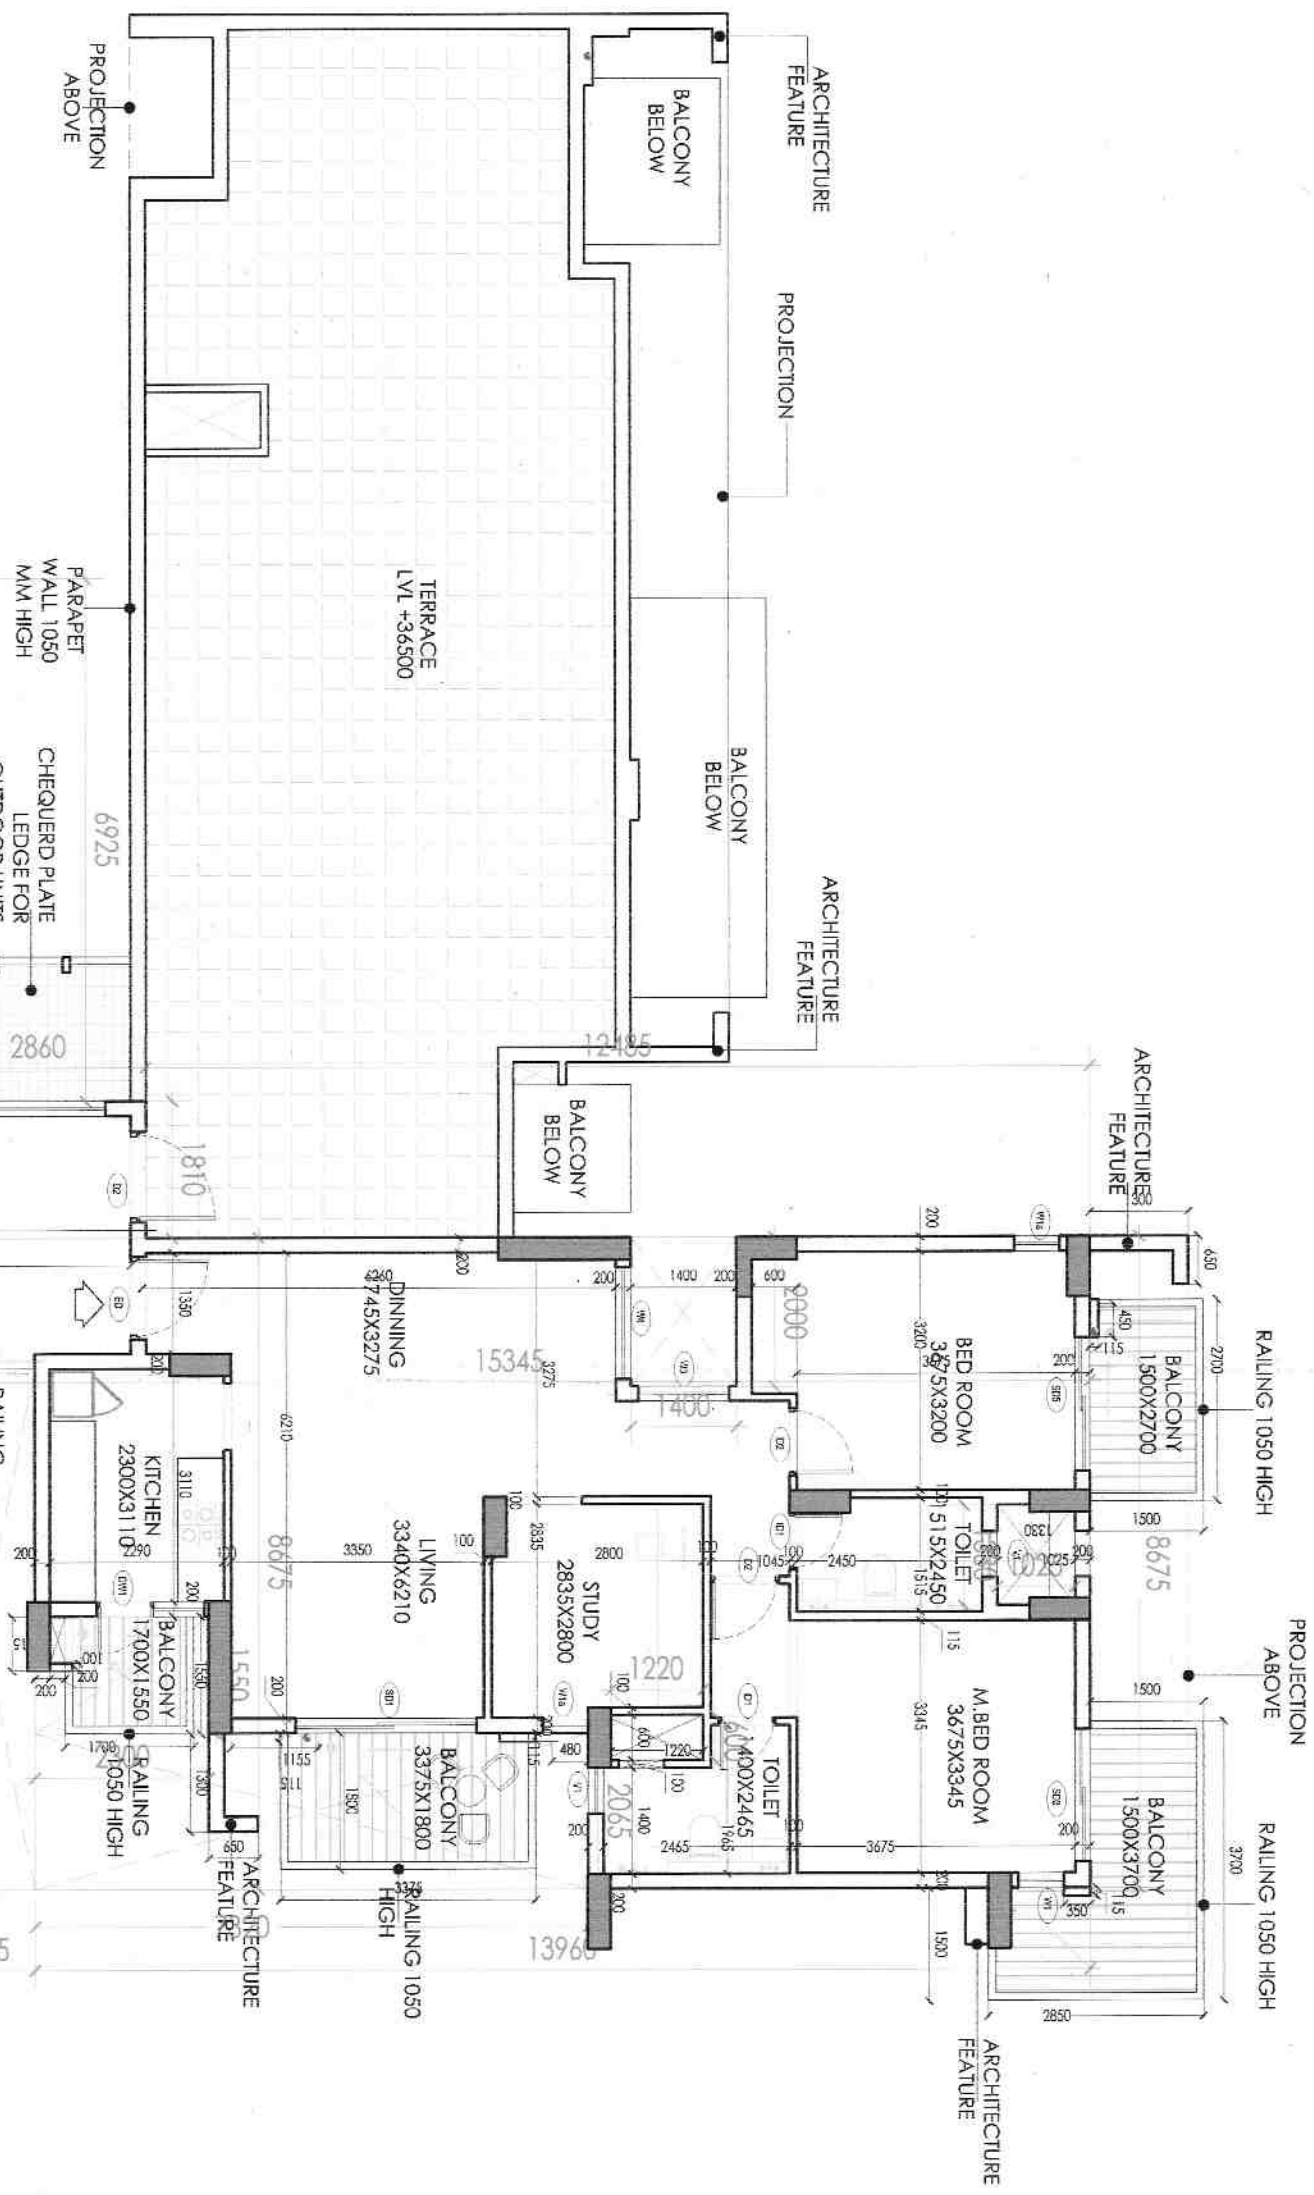

12TH FLOOR PLAN TOWER B2 & B5

13TH FLOOR PLAN TOWER B2 & B5

NOTE:
ALL TOILETS HAVE P

FAR CALCULATIONS - TOWER B2,B3,B4,B5	
FAR Per One Building	
AREA IN SQM	
PROPOSED COVERED AREA ON GROUND FLOOR	632.572
PROPOSED COVERED AREA ON FIRST FLOOR	632.750
PROPOSED COVERED AREA ON SECOND FLOOR	632.750
PROPOSED COVERED AREA ON THIRD FLOOR	632.750
PROPOSED COVERED AREA ON FOURTH FLOOR	632.750
PROPOSED COVERED AREA ON FIFTH FLOOR	632.750
PROPOSED COVERED AREA ON SIXTH FLOOR	632.750
PROPOSED COVERED AREA ON SEVENTH FLOOR	632.750
PROPOSED COVERED AREA ON EIGHTH FLOOR	632.750
PROPOSED COVERED AREA ON NINTH FLOOR	632.750
PROPOSED COVERED AREA ON TENTH FLOOR	632.750
PROPOSED COVERED AREA ON ELEVENTH FLOOR	632.750
PROPOSED COVERED AREA ON TWELFTH FLOOR	632.750
PROPOSED COVERED AREA ON THIRTEENTH FLOOR	530.081
TOTAL COVERED AREA OF ALL FLOORS	5841.920

FAR CALCULATIONS - TOWER B1	
FAR Per One Building	
AREA IN SQM	
PROPOSED COVERED AREA ON GROUND FLOOR	312.5715
PROPOSED COVERED AREA ON FIRST FLOOR	625.750
PROPOSED COVERED AREA ON SECOND FLOOR	625.750
PROPOSED COVERED AREA ON THIRD FLOOR	625.750
PROPOSED COVERED AREA ON FOURTH FLOOR	625.750
PROPOSED COVERED AREA ON FIFTH FLOOR	625.750
PROPOSED COVERED AREA ON SIXTH FLOOR	625.750
PROPOSED COVERED AREA ON SEVENTH FLOOR	625.750
PROPOSED COVERED AREA ON EIGHTH FLOOR	625.750
PROPOSED COVERED AREA ON NINTH FLOOR	625.750
PROPOSED COVERED AREA ON TENTH FLOOR	625.750
PROPOSED COVERED AREA ON ELEVENTH FLOOR	625.750
PROPOSED COVERED AREA ON TWELFTH FLOOR	424.476
PROPOSED COVERED AREA ON THIRTEENTH FLOOR	424.476
TOTAL COVERED AREA OF ALL FLOORS	7781.55

FAR 12TH & 13TH FLOOR: TOWER B2,B3 & B5				
NO.	COEFF.	LENGTH	BREADTH	NO.
ADDITIONS		(meters)	(meters)	
A	15.280	13.205	2.330	1
B	3.880	2.330	1.400	1
C	15.280	11.345	1.135	1
D	8.875	11.345	1.135	1
E	1.61	2.86	0.3	1
F	0.1	0.3	0.3	5
G	0.15	0.2	0.2	5
H	0.15	0.5	0.5	2
I	0.15	0.5	0.5	1
J	0.15	0.5	0.5	1
K	0.15	0.48	0.48	1
L	0.15	0.48	0.48	1
M	0.15	0.35	0.35	1
N	0.15	0.35	0.35	1
O	0.15	0.35	0.35	1
P	0.15	0.46	0.46	2
Q	0.15	0.62	0.62	2
R	0.15	0.62	0.62	2
U	0.1	0.6	0.6	2
TOTAL ADDITIONS				659.435
SUBTRACTIONS				
1	3.840	3.720	1.1	1
2	0.840	6.785	2	11.959
3	2.990	2.400	2	14.475
4	3.615	2.380	2	16.629
5	2.955	3.575	2	14.465
6	1.225	1.400	2	3.480
7	1.125	3.350	2	8.388
8	1.500	7.320	1	15.116
9	2.955	7.320	1	15.116
10	1.385	6.935	1	9.911
11	0.000	1.220	1	0.732
12	2.065	1.400	1	2.890
13	2.000	2.000	2	2.800
14	0.500	2.000	2	1.000
15	3.000	1.960	2	11.400
16	0.500	1.960	2	1.960
17	0.500	1.960	2	1.960
