

Authority Stamp



MEMBER OF PROFESSIONAL APPROVED BUILDING PLAN

Architect's Stamp for JPS Design Studio, Registered Architect, No. 12345, State of Haryana.

- NOTES :-**
1. FOR DETAIL CALCULATIONS OF AREA REFER AREA DIAGRAM
 2. ALL BUILDING EXCLUDING BASEMENT'S FULLY AIR CONDITIONED AS PER N.E.C. NORMS.
 3. 100 % POWER BACK UP WERE CENTRALLY AIR CONDITIONED AS PER N.E.C. NORMS.
 4. ALL BUILDING EXCLUDING BASEMENT'S FULLY LIGHTED AND VENTILATED AS PER N.E.C. NORMS.
 5. ALL BUILDING INCLUDING BASEMENT FULLY SPRINKLERED AS PER N.E.C. NORMS.
 6. ALL TOILETS ARE MECHANICALLY LIGHTED AND VENTILATED AS PER N.E.C. NORMS.
 7. ALL PARTITION WALLS IN TOILET ARE TO BE 2400 HIGH
 8. ENTRY / EXIT AS PER NORMS

KEY PLAN

PROJECT
 REVISED BUILDING PLAN OF
 MANESAR URBAN COMPLEX
 MEASURING 2.0229 ACRES
 (LICENCE NO. 43 OF 2010 DATED
 08.08.2010) IN SECTOR 68, GURGAON,
 HARYANA
 BEING DEVELOPED BY
 FRENCH BUILD MART PVT. LTD.
 (UNDER T. O. D.)

OWNER
 FRENCH BUILD MART PVT. LTD.


ARCHITECT
 JPS DESIGN STUDIO
 REG. ARCHITECT NO. 12345
 FLOOR NO. 4, BHARMA, DELHI - 110078
 PHONE # 0114103230
 EMAIL : jpsdesignstudio@gmail.com

SIGNATURE
 OF ARCHITECT
 OF OWNER


FOR FRENCH BUILD MART PVT. LTD.
 AUTHORIZED SIGNATORY
 (1707) PRAKASH SHARMA
 CA2020843101

DRG. TITLE
 BUILDING SECTION

DRG. NO. : 10
SCALE : 1:200
DATE : 12-05-2019

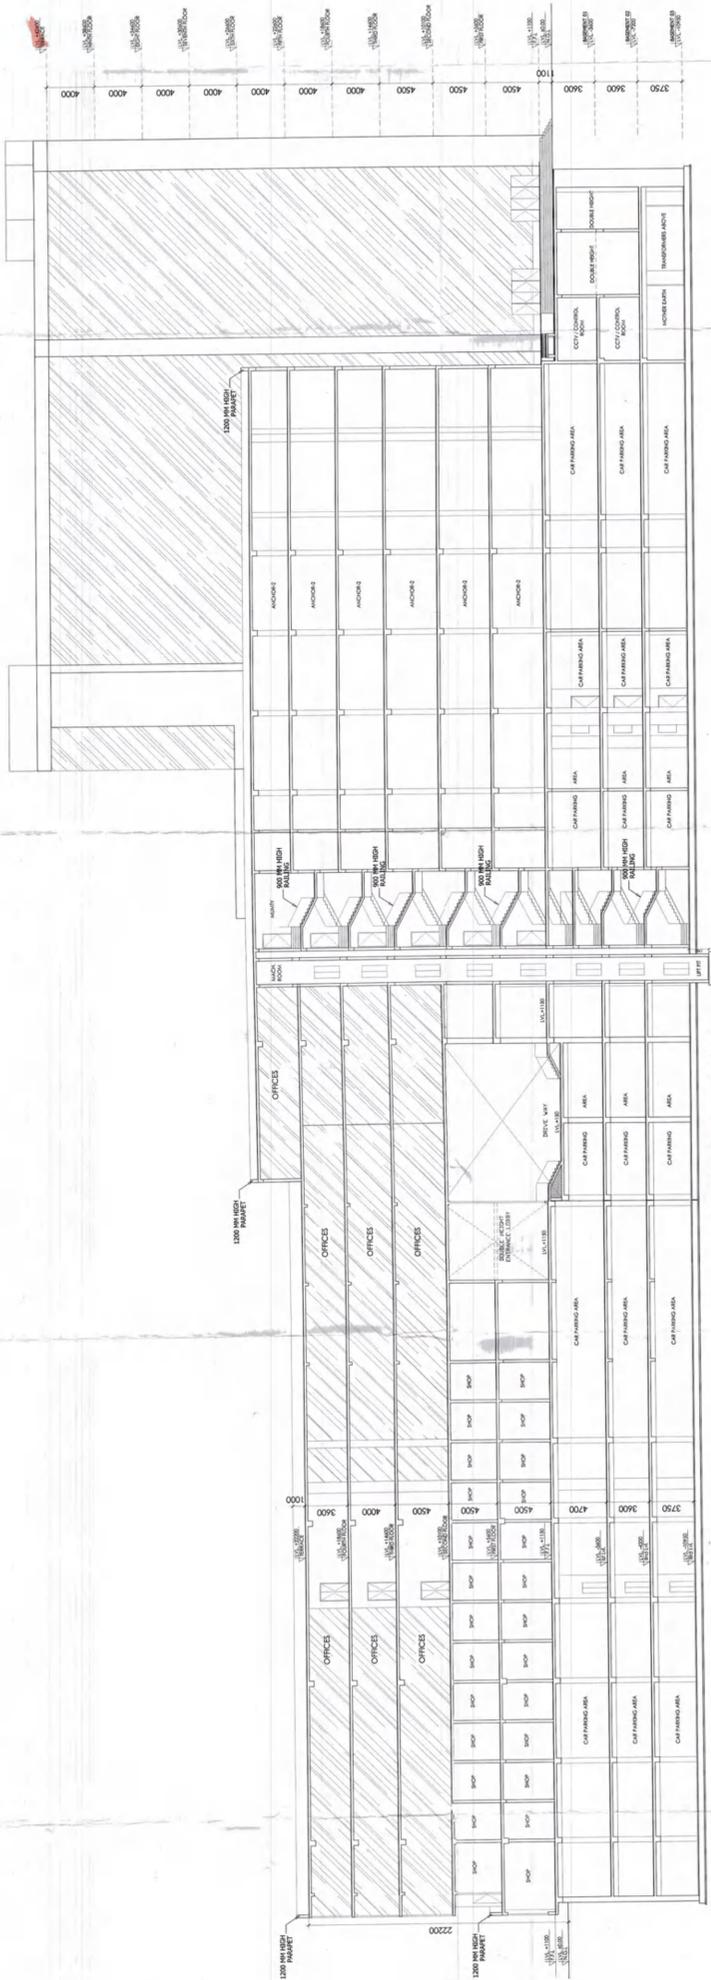

SECTION AT-Y-Y

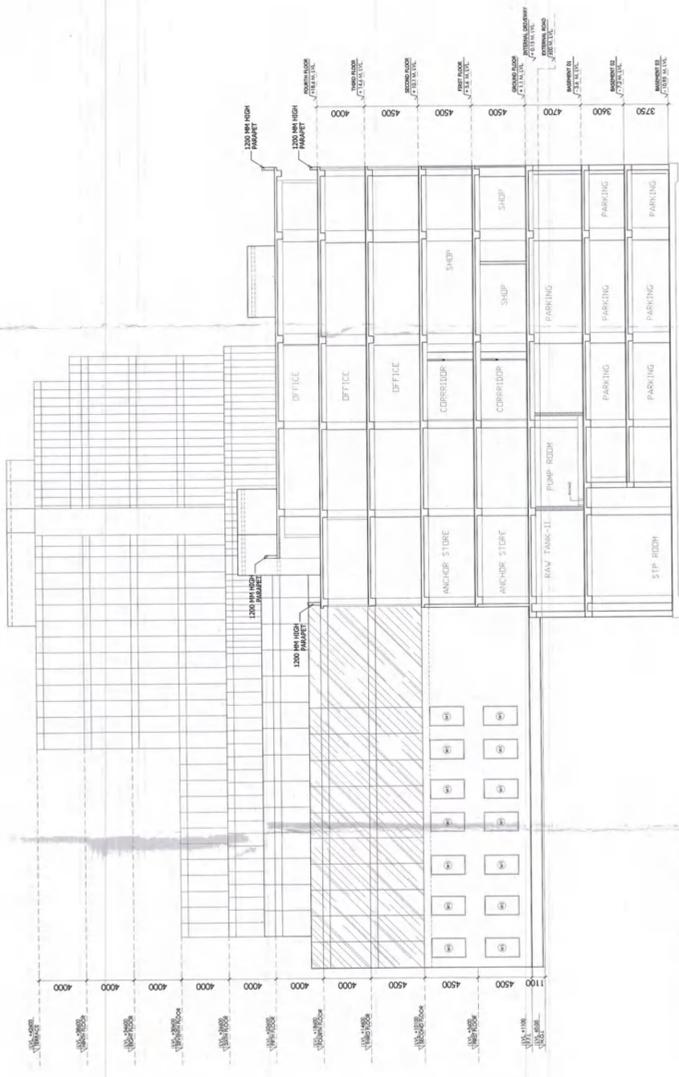

SECTION AT-XX