

ARCHITECT (H.Q.) S.T.P. S.P. (G) C.T.P. (Hr.)
Member Secretary Member Chairman
B.P.C. B.P.C. B.P.C.
DINESH KUMAR
SD (HQ)


DDT (HQ)
Member
BPAO

SD



PA

ATP

LVL +3950

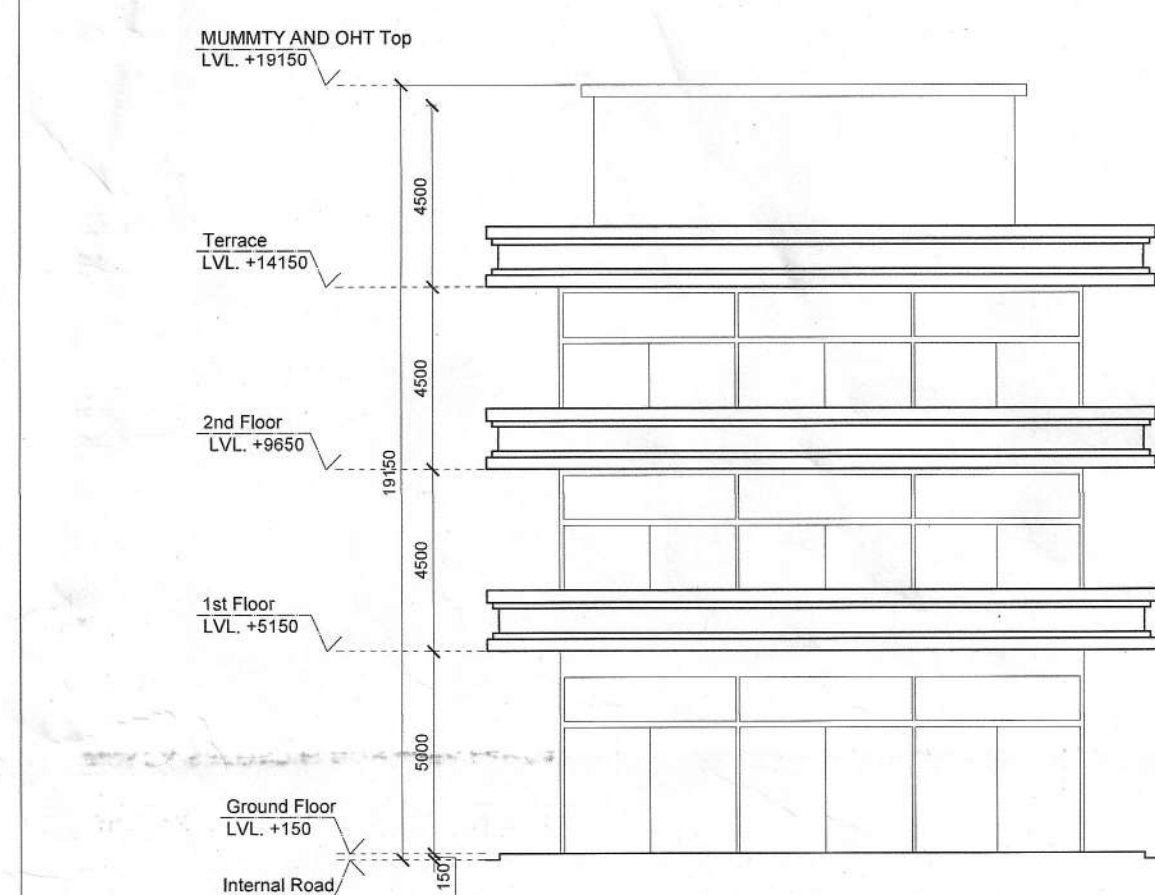


1 Elevation 1

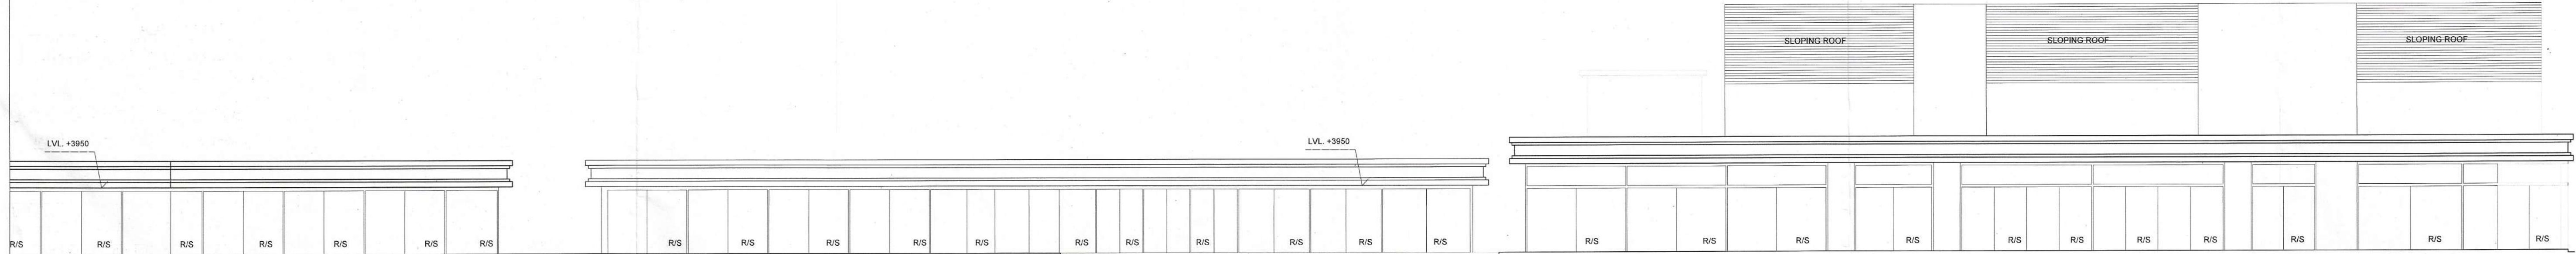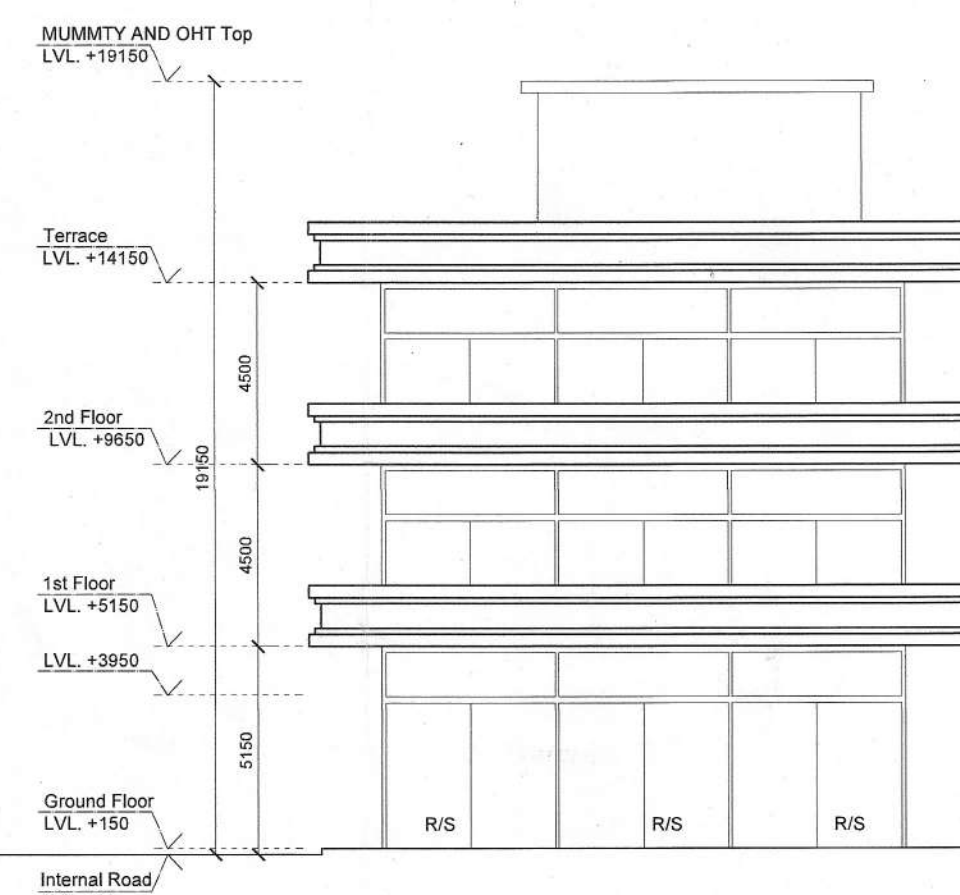

2 Elevation 2

GROUND FLOOR AREA PART 3					
Nos	L	B	FORMULA	AREA	UNIT
1	6000	14895	L X B	89.3700	Sqm.
2	9000	10200	L X B	91.8000	Sqm.
3	6037	2720	L X B	16.4206	Sqm.
4	2963	2720	(L X B) / 2	4.0297	Sqm.
GROUND FLOOR TOTAL AREA PART 3				201.6203	Sqm.
1st and 2nd FLOOR AREA PART 3					
Nos	L	B	FORMULA	AREA	UNIT
1	6000	14895	L X B	89.3700	Sqm.
2	9000	10200	L X B	91.8000	Sqm.
3	6037	2720	L X B	16.4206	Sqm.
4	2963	2720	(L X B) / 2	4.0297	Sqm.
1st and 2nd FLOOR TOTAL AREA PART 3				201.6203	Sqm.
1st and 2nd FLOOR LESS AREA DETAIL PART 3					
A	5600	4500	L X B	25.2000	Sqm.
B	1820	2400	L X B	4.3680	Sqm.
TOTAL			=	29.5680	
1st and 2nd FLOOR TOTAL FAR AREA PART 3				172.0523	Sqm.
TOTAL FAR AREA PART -3				545.7250	Sqm.

GROUND FLOOR AREA PART 4					
Nos	L	B	FORMULA	AREA	UNIT
1	15000	10120	L X B	151.8000	Sqm.
2	6575	4094	L X B	26.9181	Sqm.
3	4464	4219	L X B	18.8336	Sqm.
4	3961	4219	(L X B) / 2	8.3557	Sqm.
GROUND FLOOR TOTAL AREA PART 4				205.9074	Sqm.
FIRST & SECOND FLOOR AREA PART 4					
Nos	L	B	FORMULA	AREA	UNIT
1	15000	10120	L X B	151.8000	Sqm.
2	6575	4094	L X B	26.9181	Sqm.
3	4464	4219	L X B	18.8336	Sqm.
4	3961	4219	(L X B) / 2	8.3557	Sqm.
FIRST & SECOND FLOOR TOTAL AREA PART 4				205.9074	Sqm.
FIRST & SECOND FLOOR LESS AREA DETAIL PART 4					
A	6300	3820	L X B	24.0660	Sqm.
B	2140	2220	L X B	4.7508	Sqm.
TOTAL			=	28.8168	
FIRST & SECOND FLOOR TOTAL FAR AREA PART 4				177.0906	Sqm.
TOTAL FAR AREA PART -4				560.0886	Sqm.

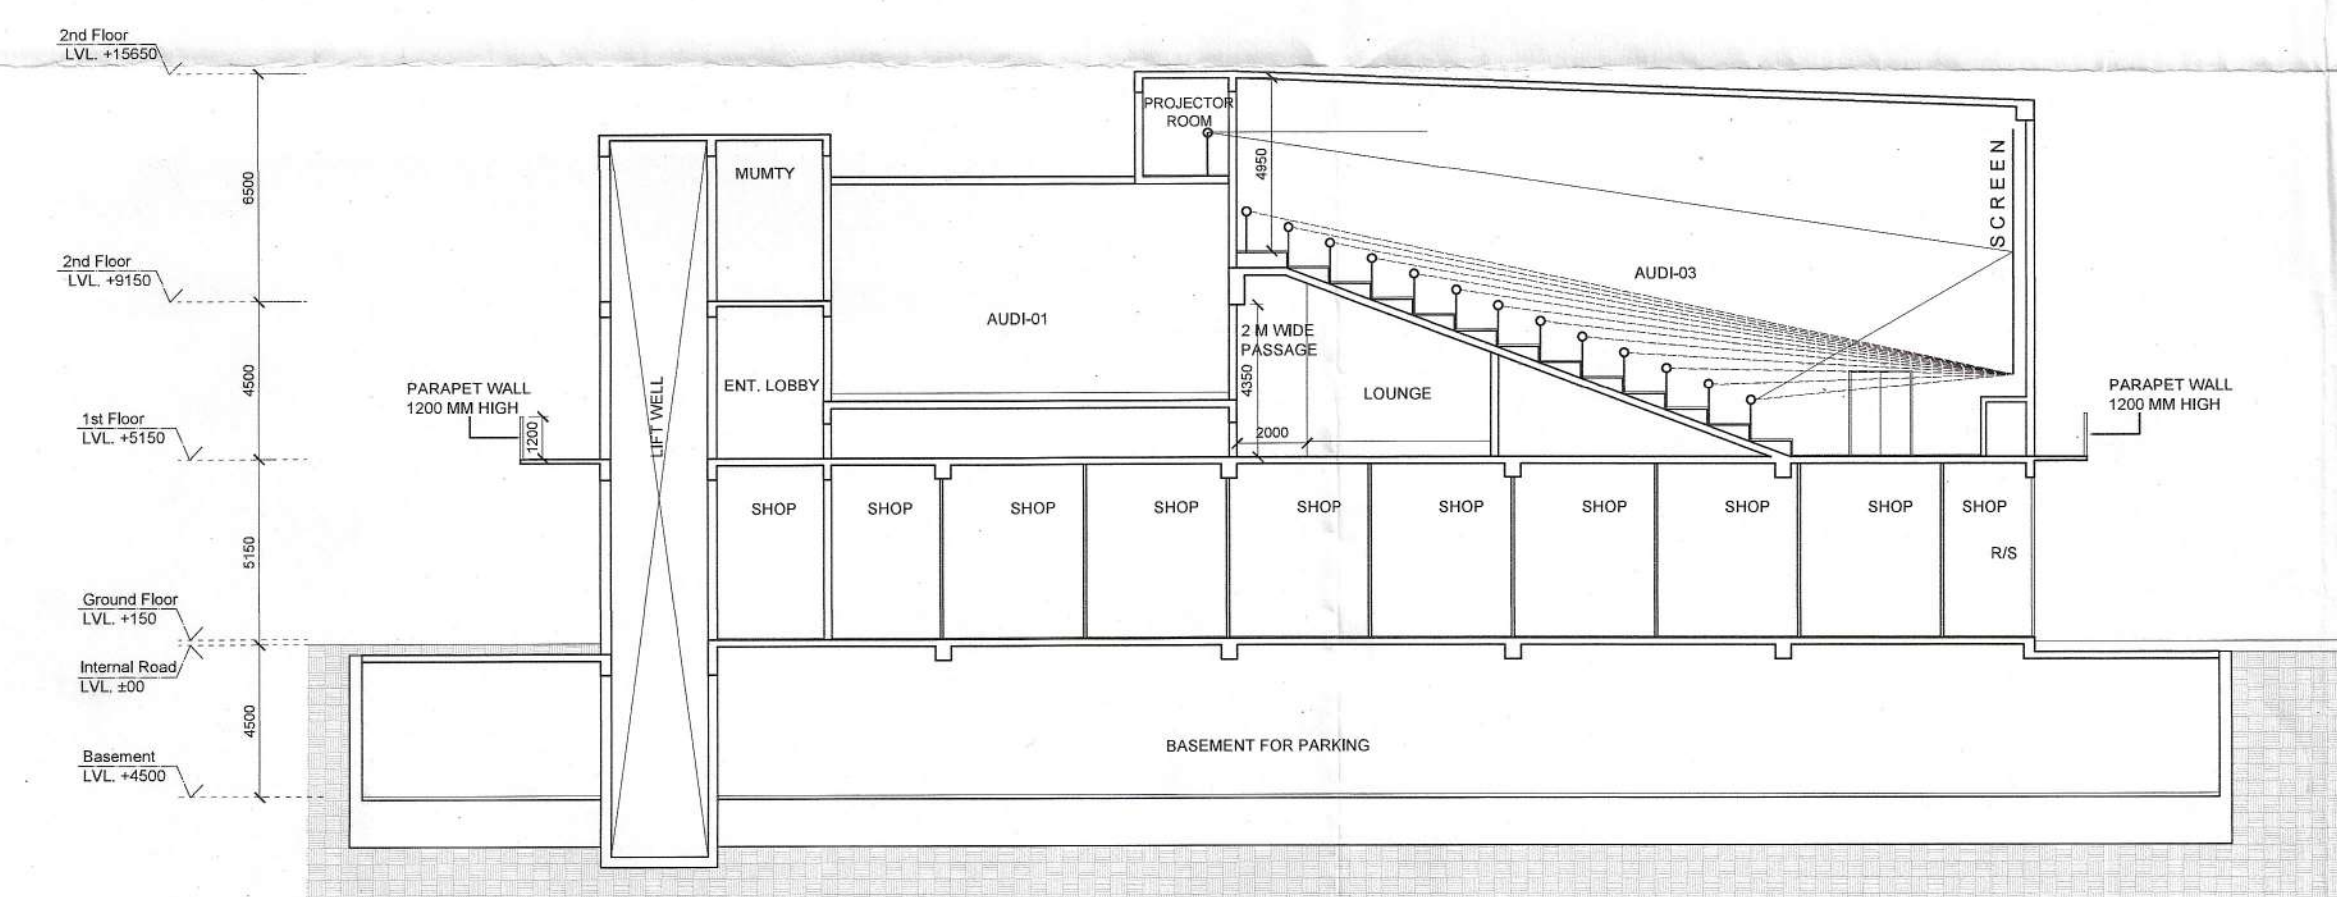

3 Section B

PROJECT TITLE		
PROPOSED BUILDING PLANS OF AFFORDABLE GROUP HOUSING COLONY FOR AN AREA MEASURING 10.0 ACRES (AN AREA MEASURING 9.5875 ACRES OUT OF 11.381 ACRES UNDER MIGRATION FROM PART OF LICENCE NO.102 OF 2010 DATED 02.12.2010 AND FRESHLY APPLIED AREA MEASURING 0.4125 ACRES IN SECTOR 106, GURUGRAM) BEING DEVELOPED BY K.N. INFRACON PRIVATE LIMITED		
OWNER'S SIGNATURE		
ARCHITECT'S SIGNATURE		
DRAWING TITLE		
COMMERCIAL BUILDING ELEVATIONS AND PART 1 TERRACE		
ARCHITECTS		
MRG DESIGN TEAM		
MRG World		
Valika Tower, Golf Course Road		
Gurugram		
DATE	JAN 2021	DWG. NO.
SCALE	1:100	S - 111e