



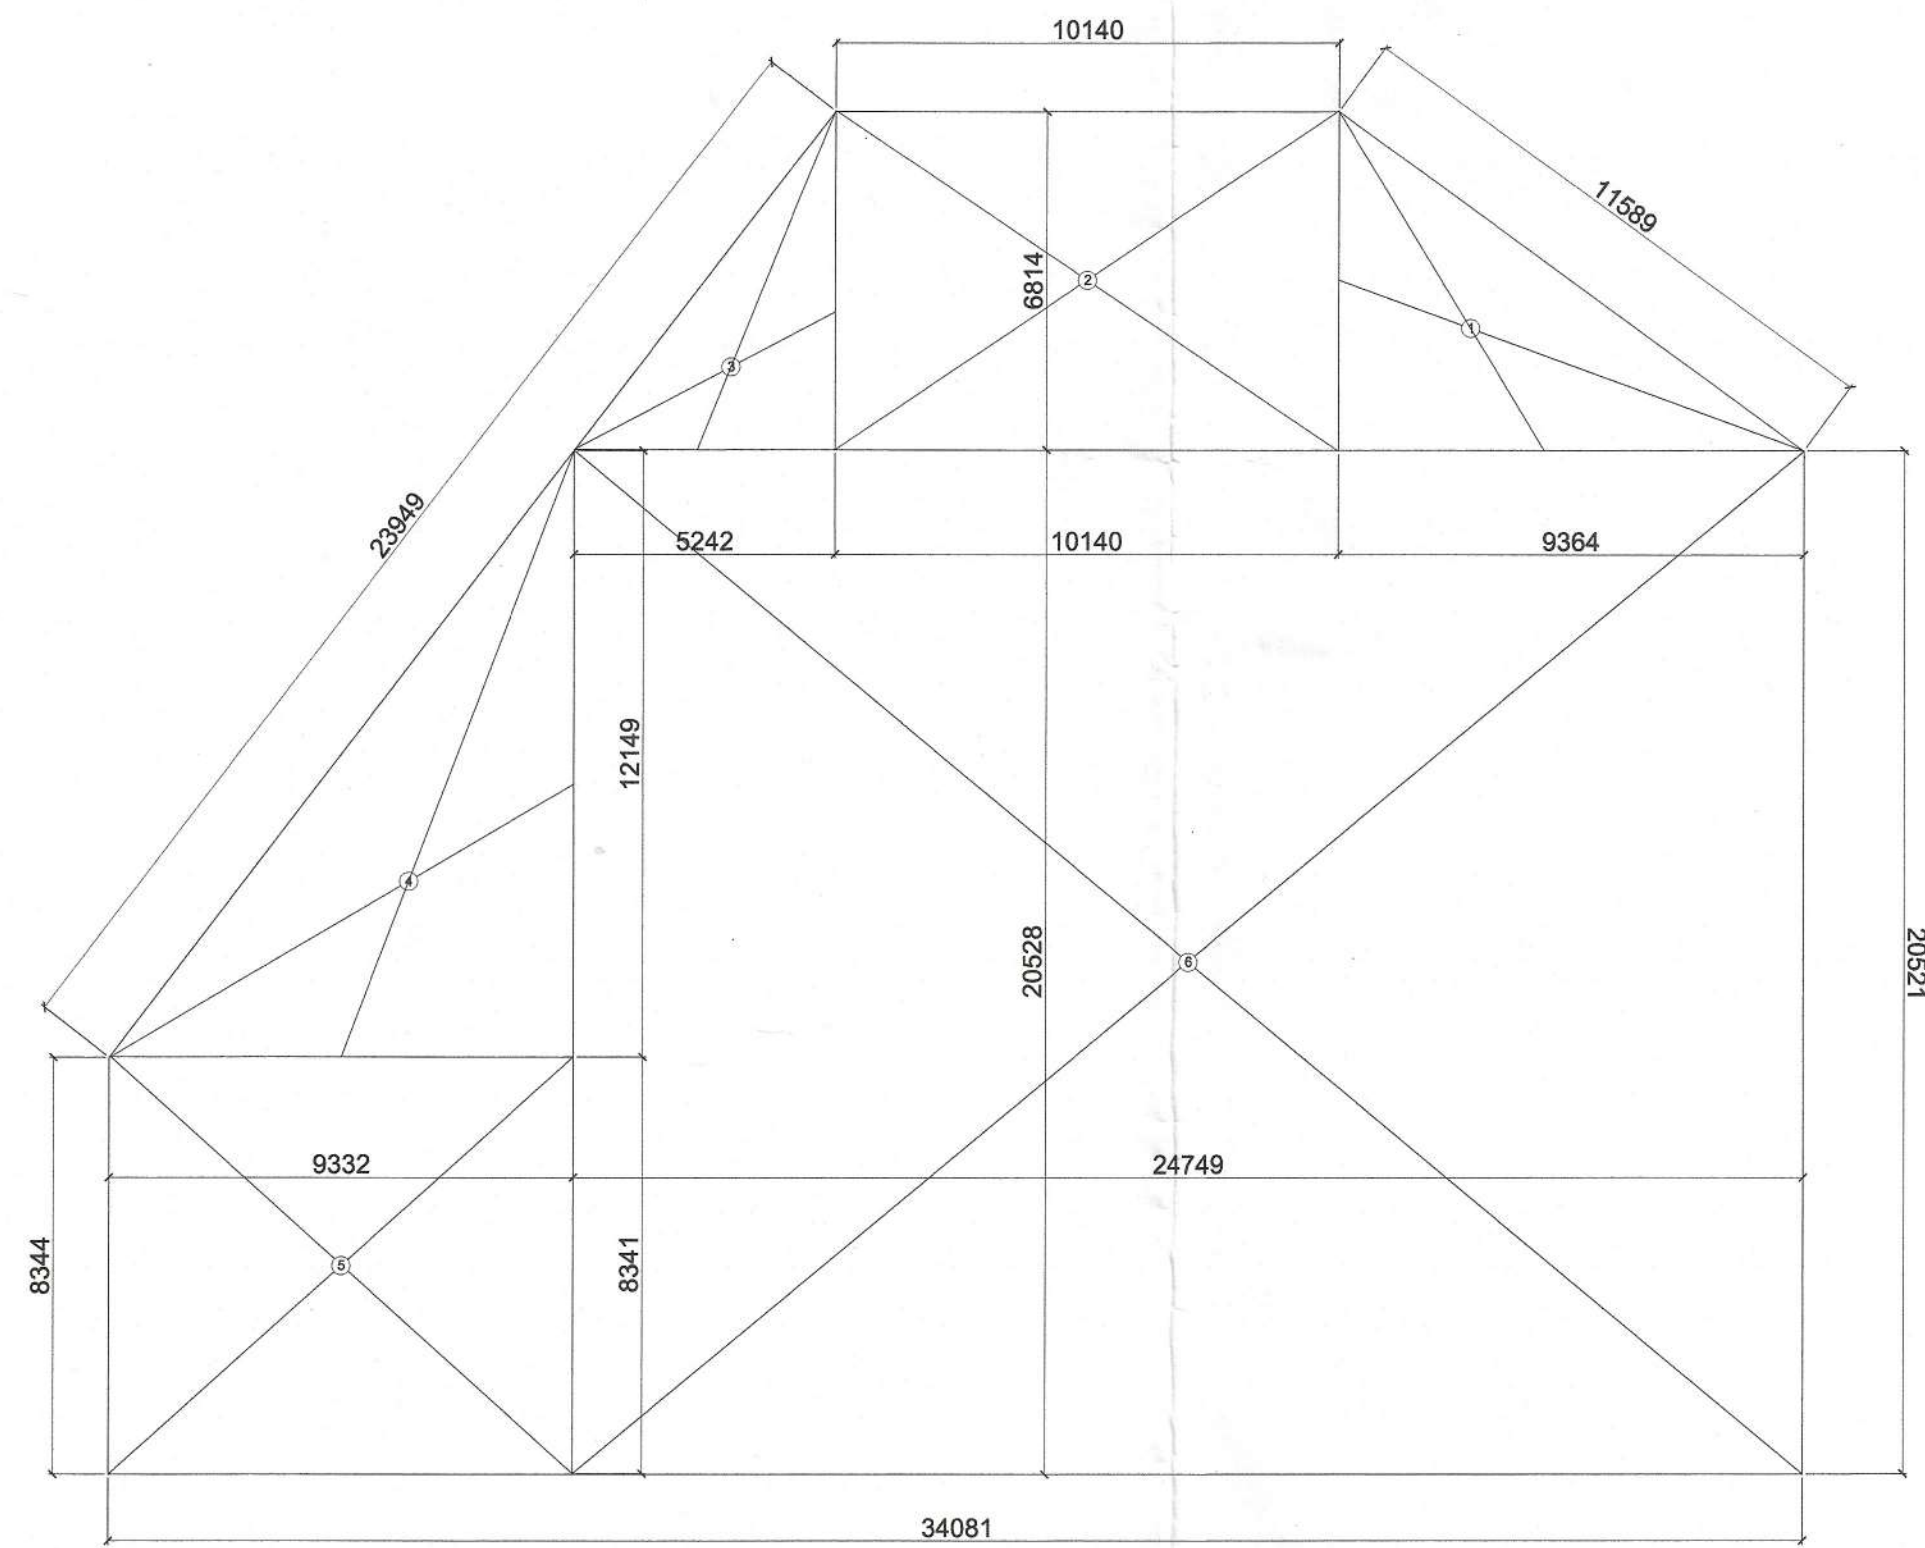

1 Area Detail Ground Floor

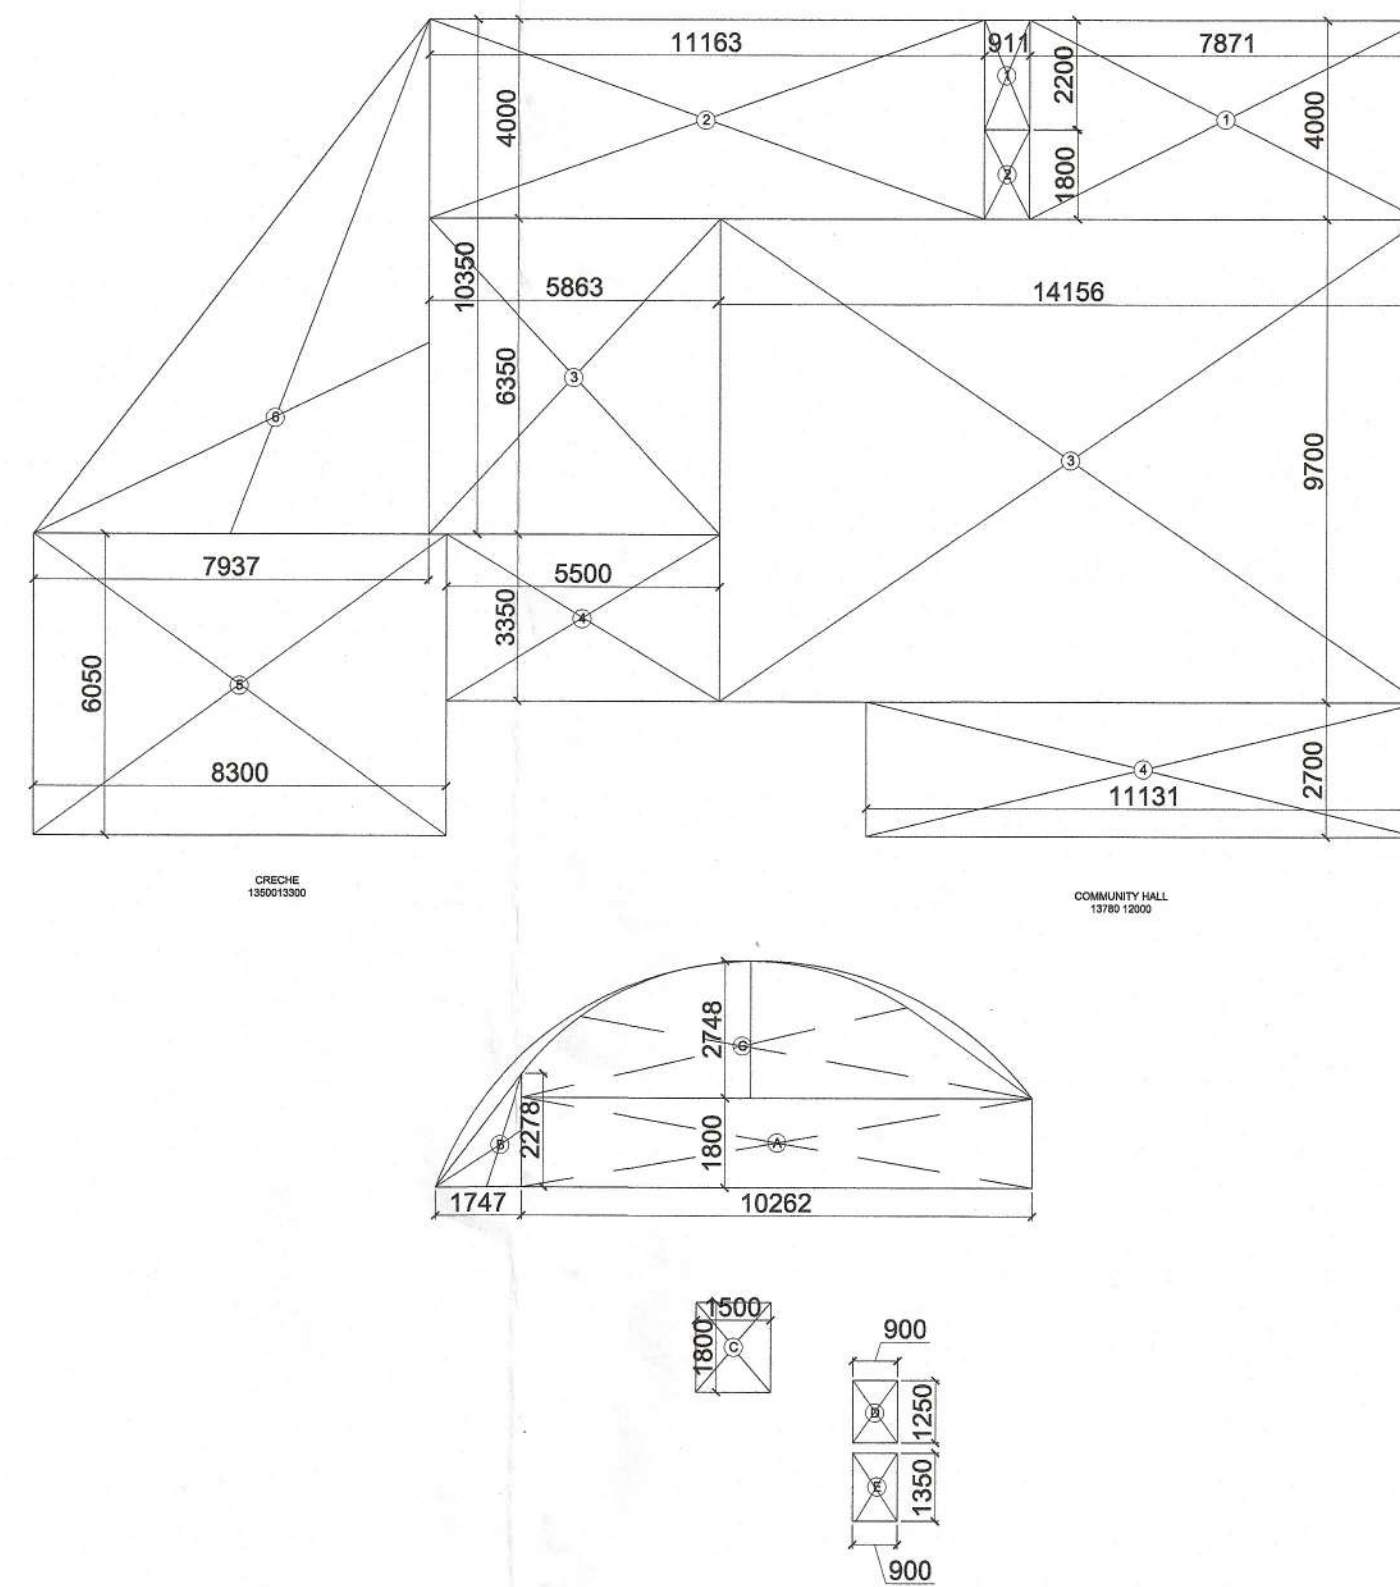

2 Area Detail Community & Creche

Community+Creche - Area Statement								
1	Area required for community building				=	185.810	Sqm.	
2	Area required for creche building				=	185.810	Sqm.	
Ground Floor								
						Area	Unit	
1	0.5	X	9.364	X	6.814	=	31.903	Sqm.
2			10.140	X	6.814	=	69.094	Sqm.
3	0.5	X	5.242	X	6.814	=	17.859	Sqm.
4	0.5	X	9.332	X	12.144	=	56.664	
5			9.332	X	8.341	=	77.838	
6			24.744	X	20.528	=	507.945	Sqm.
TOTAL (1 TO 6)							761.304	

COMMUNITY HALL ON GROUND FLOOR						
1			7.871	X	4.000	= 31.484
2			0.900	X	1.800	= 1.620
3			14.156	X	9.700	= 137.313
4			11.131	X	2.700	= 30.054
TOTAL (1 TO 4)					200.471	Sqm.

CRECHE ON GROUND FLOOR						
1			0.900	X	2.200	= 1.980
2			11.163	X	4.000	= 44.652
3			5.863	X	6.350	= 37.230
4			5.500	X	3.350	= 18.425
5			8.300	X	6.050	= 50.215
6	0.5	X	7.937	X	10.350	= 41.074
TOTAL (1 TO 6)					193.576	Sqm.

ELE SHAFT						
1			0.900	X	1.250	= 1.125
2			0.900	X	1.350	= 1.215
TOTAL (1 TO 3)					2.340	Sqm.

STAIR CASE						
A			10.262	X	1.800	= 18.472
B	0.66	X	10.262	X	2.748	= 18.612
C			10.262	X	1.800	= 18.472
TOTAL (A+B+C))					55.555	Sqm.

FIRST FLOOR AREA						
GROUND FLOOR			-	SHAFT +STAIRCASE+ LIFT		
761.304			-	57.895		= 703.408
						Sqm.

2nd FLOOR AREA						
GROUND FLOOR			-	SHAFT +STAIRCASE+ LIFT		
761.304			-	57.895		= 703.408
						Sqm.

3rd FLOOR AREA						
GROUND FLOOR			-	SHAFT +STAIRCASE+ LIFT		
761.304			-	57.895		= 703.408
						Sqm.

4th FLOOR AREA						
GROUND FLOOR			-	SHAFT +STAIRCASE+ LIFT		
761.304			-	57.895		= 703.408
						Sqm.

TOTAL AREA ON ALL FLOORS						
GF+1st+2nd+3rd+4th						
						3574.937
						Sqm.

LEGEND:-	
	FIRE HOSE CABINET
	9 Ltr. WATER GAS PRESSURE TYPE FIRE EXTINGUISHER
	4.5 kg CO2 TYPE FIRE EXTINGUISHER
	BUTTERFLY VALVE / SLUCE VALVE
NOTE:-	
EACH FIRE HOSE CABINET SHALL CONSIST OF	
1 No. - GUNMETAL SINGLE HEADED HYDRANT VALVE (63mm).	
2 Nos. - FIRE HOSES 63mm 15M LONG WITH ACCESSORIES.	
1 No. - SHORT BRANCH	
1 No. - FIRST AID HOSE REEL	
2 Nos. - FIRE EXTINGUISHERS	
1 No. - FIRE MAN'S AXE.	

LEGEND	
①	110 OD SWR PVC SOIL & VENT PIPE
②	110 OD SWR PVC WASTE & VENT PIPE
③	50ø CWS RISER TO O.H.T. FILLING TANK
④	50ø FWS RISER TO O.H.T. FILLING TANK
⑤	DOMESTIC WATER SUPPLY DN. TAKE PIPE
⑥	FLUSHING WATER SUPPLY DN. TAKE PIPE
⑦	110 OD uPVC RAIN WATER PIPE(TERRACE)
⑧	110 OD uPVC RAIN WATER PIPE(BALCONY)

DOOR/WINDOW SCHEDULE					
SN.	Type	Width (mm)	Cill (mm)	Lintel (mm)	Height (mm)
1	D1	1100	±00	+2400	2400
2	D2	900	±00	+2100	2100
3	D3	1000	±00	+2400	2400
4	W1	1100	+1450	+3850	2400
5	W2	770	+900	+3850	2950
6	W3	1500	+900	+3850	2950
7	W4	3680	+150	+2400	2250
8	W5	4680	+900	+3850	2950
9	W6	1100	+1000	+3400	2400
10	V1	600	+2400	+3850	1425
10	DW1	3930	00/+900	+3850	2950

PROJECT TITLE

PROPOSED BUILDING PLANS OF AFFORDABLE GROUP HOUSING COLONY FOR AN AREA MEASURING 10.0 ACRES (AN AREA MEASURING 9.5875 ACRES OUT OF 11.381 ACRES UNDER MIGRATION FROM PART OF LICENCE NO.102 OF 20110 DATED 02.12.2010 AND FRESHLY APPLIED AREA MEASURING 0.4125 ACRES IN SECTOR 106, GURUGRAM) BEING DEVELOPED BY K.N. INFRACON PRIVATE LIMITED

OWNER'S SIGNATURE

ARCHITECT'S SIGNATURE

AVANISH VACHISTH

DRAWING TITLE

COMMUNITY, CRECH AND MULTILEVEL PARKING AREA DETAIL

ARCHITECTS

MRG DESIGN TEAM

MRG World

Vallia Tower, Golf Course Road

Gurgaon

DATE

JAN 2021

SCALE

1:100

DWG. NO.

S - 112a