
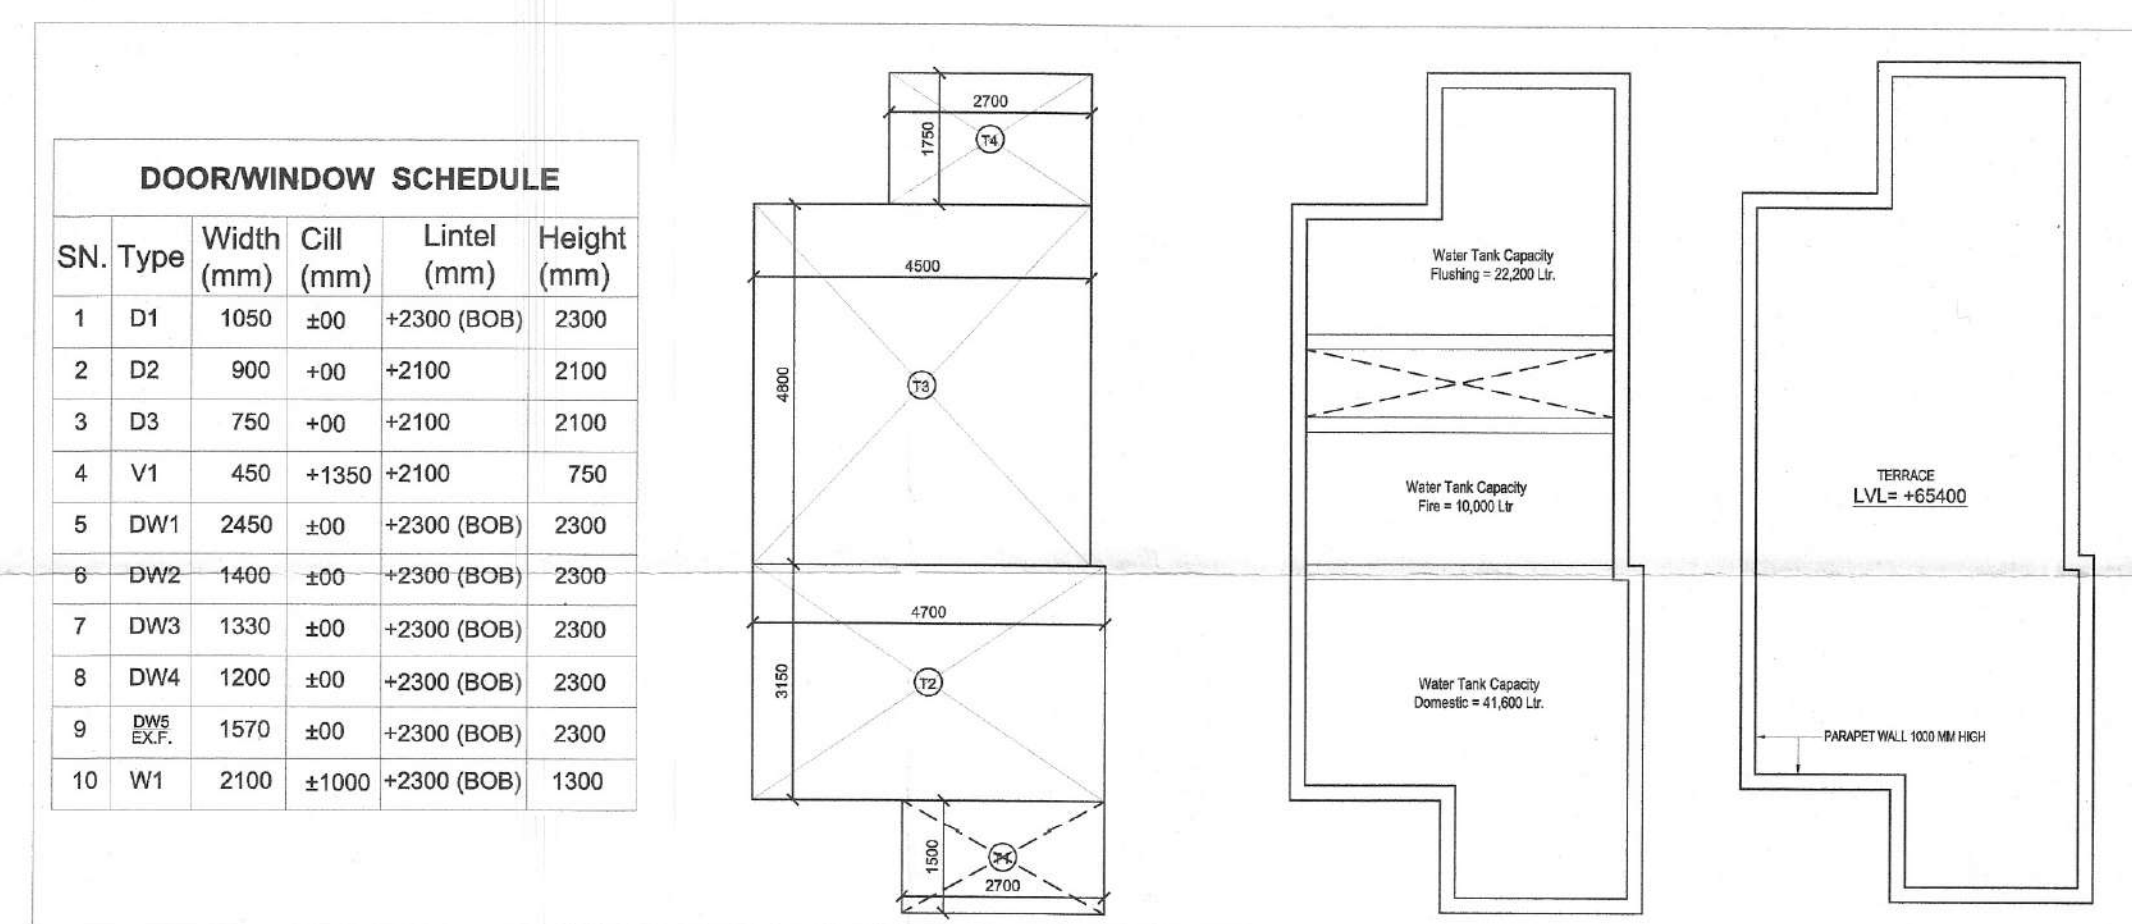
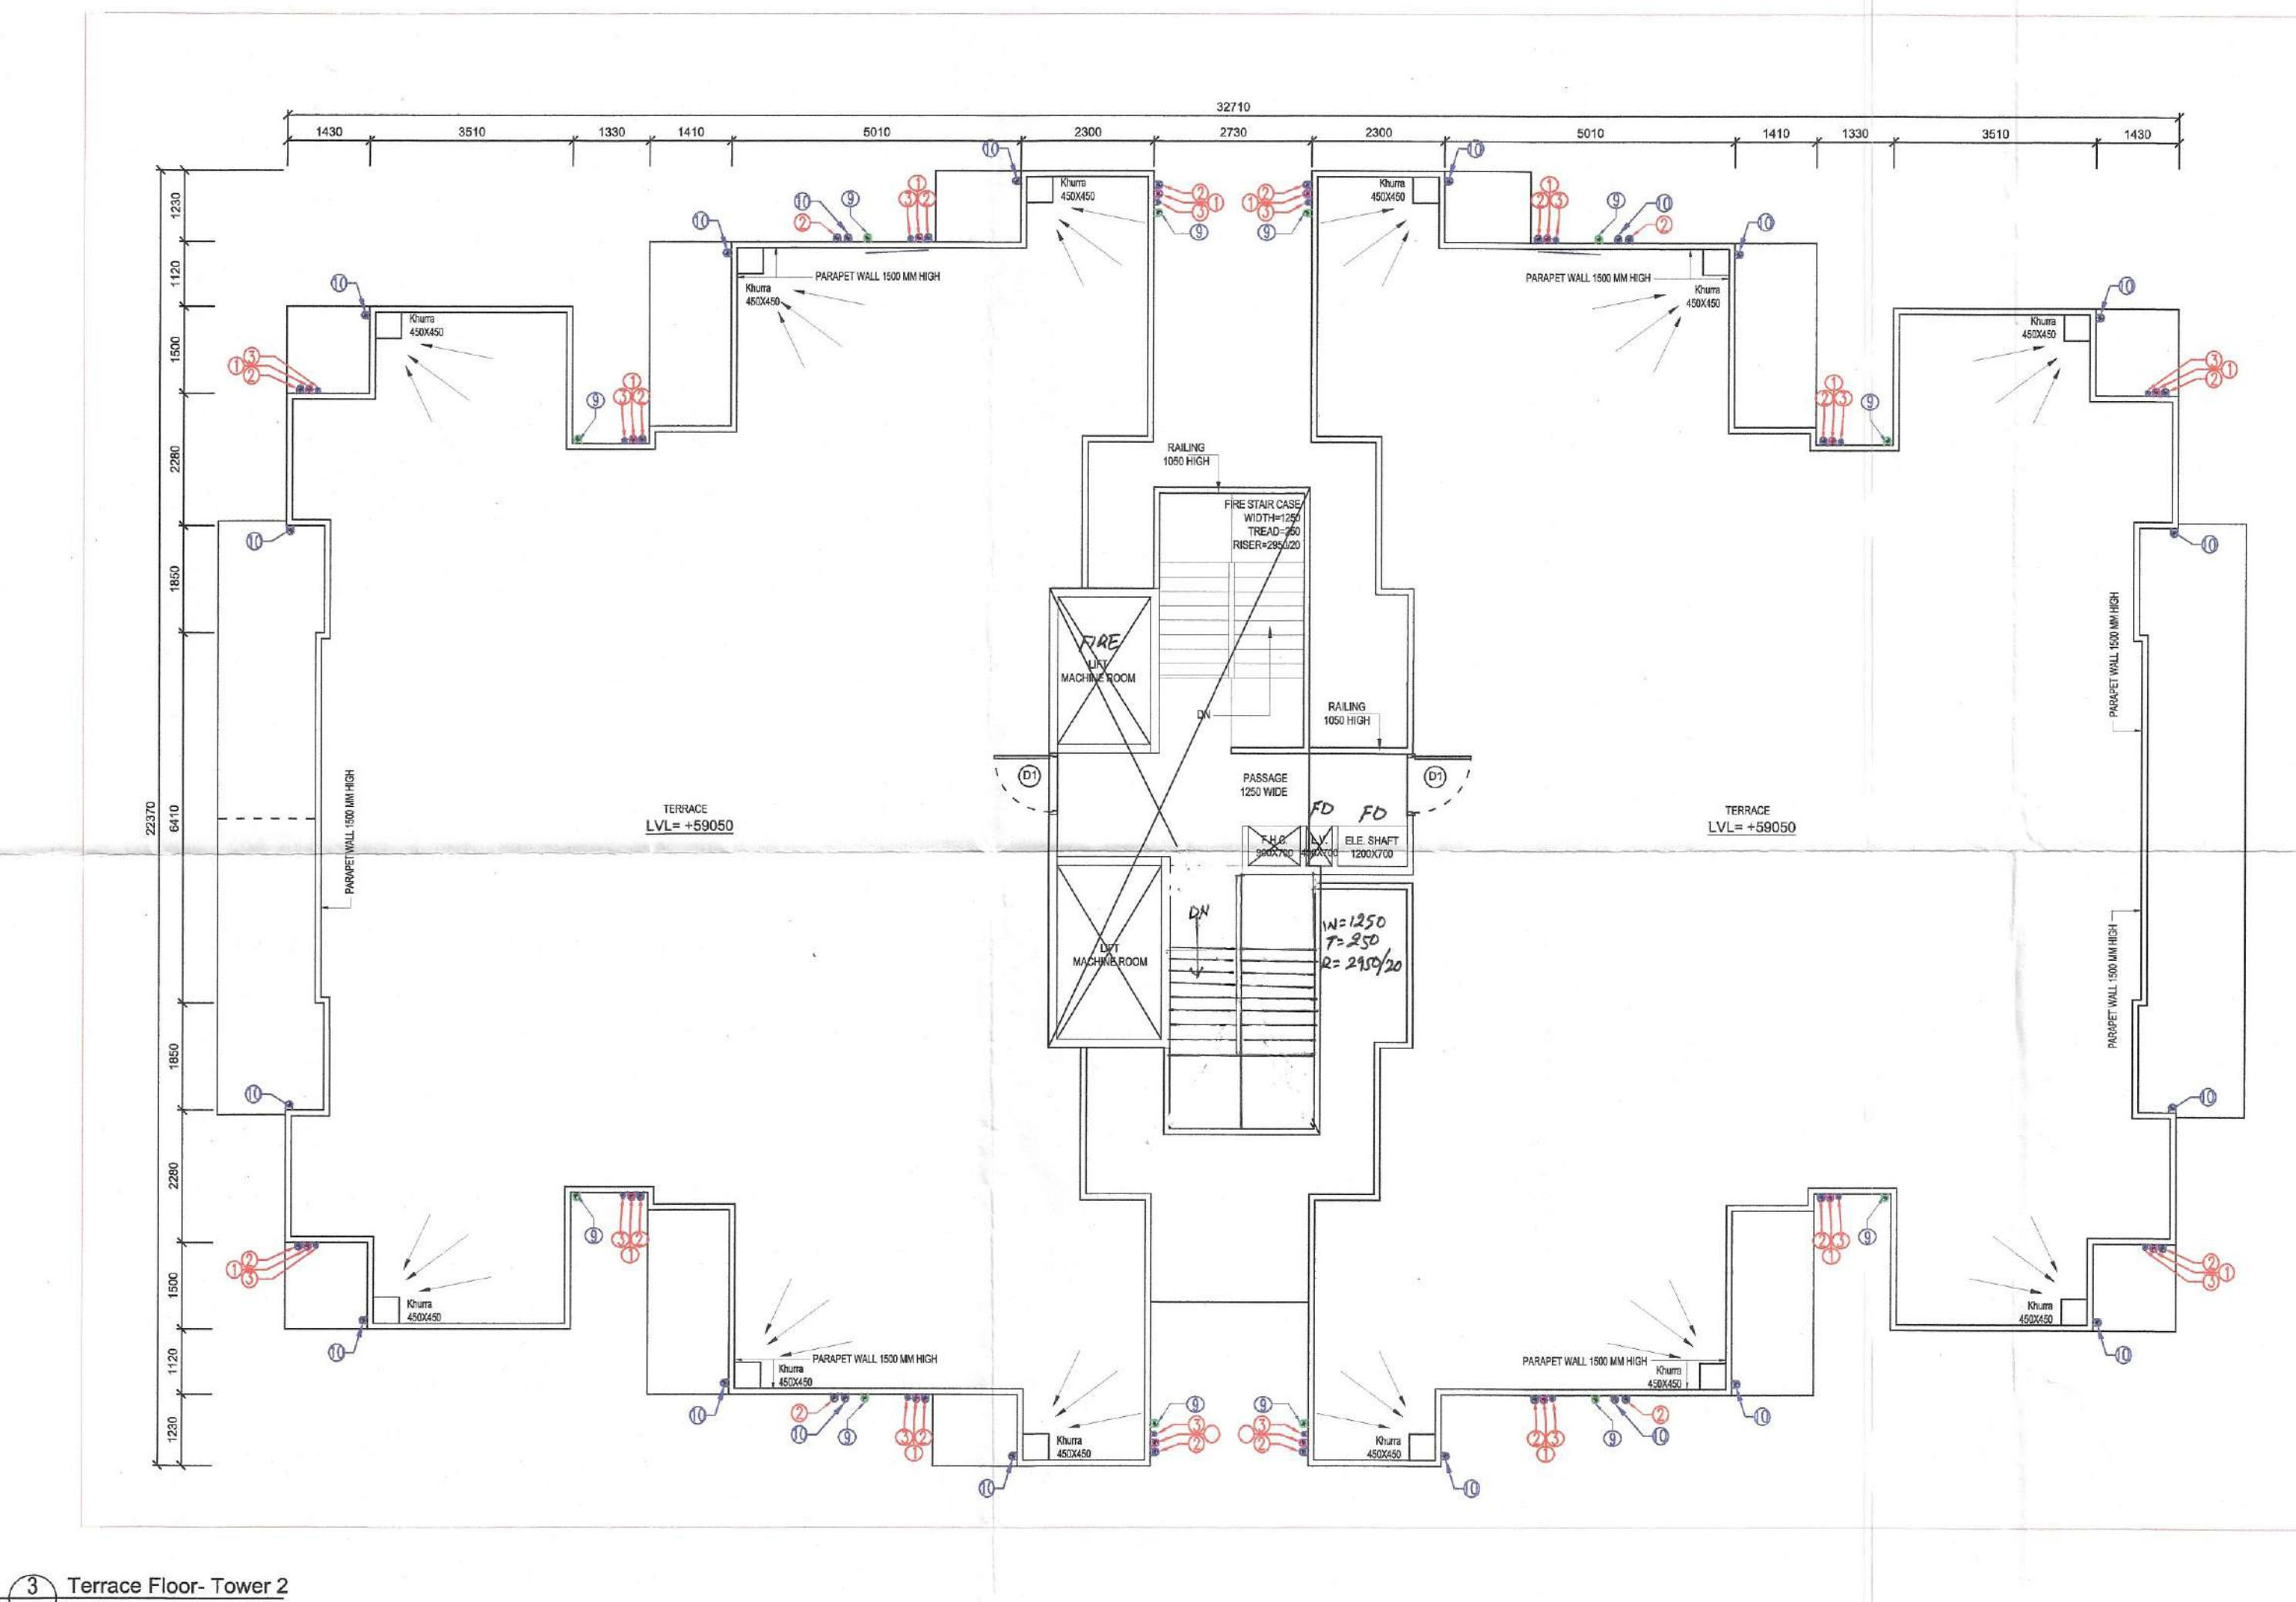
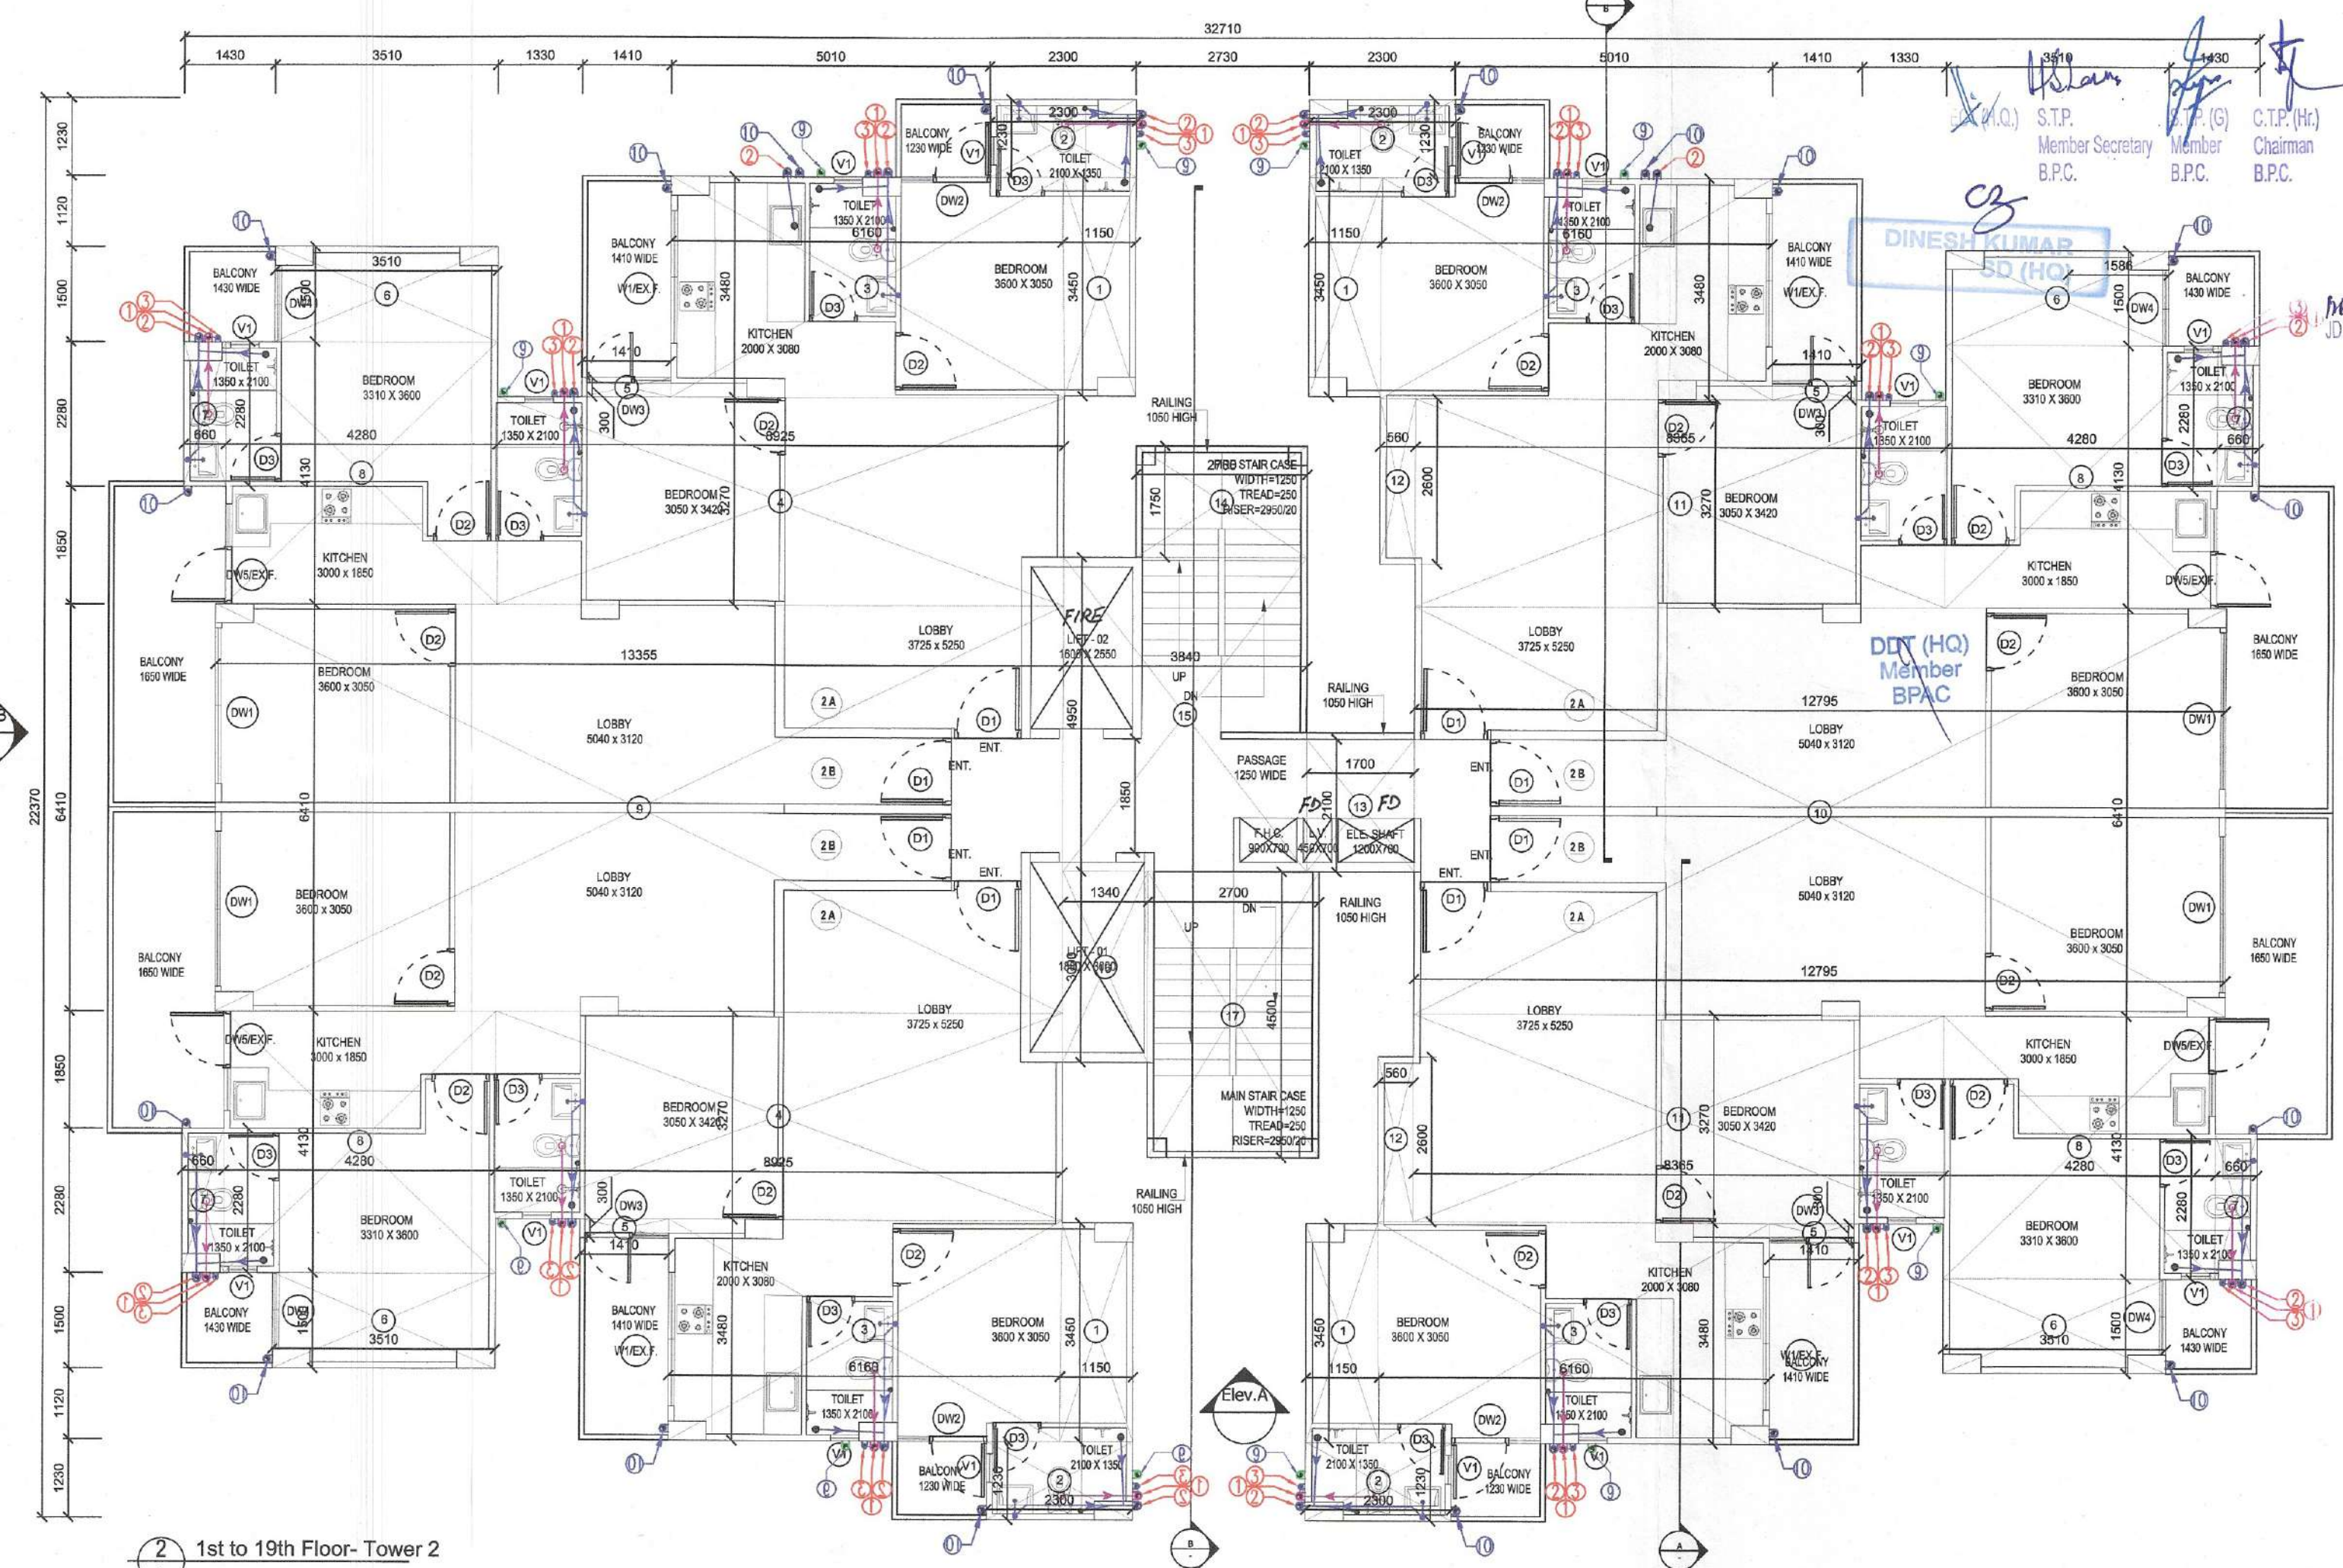


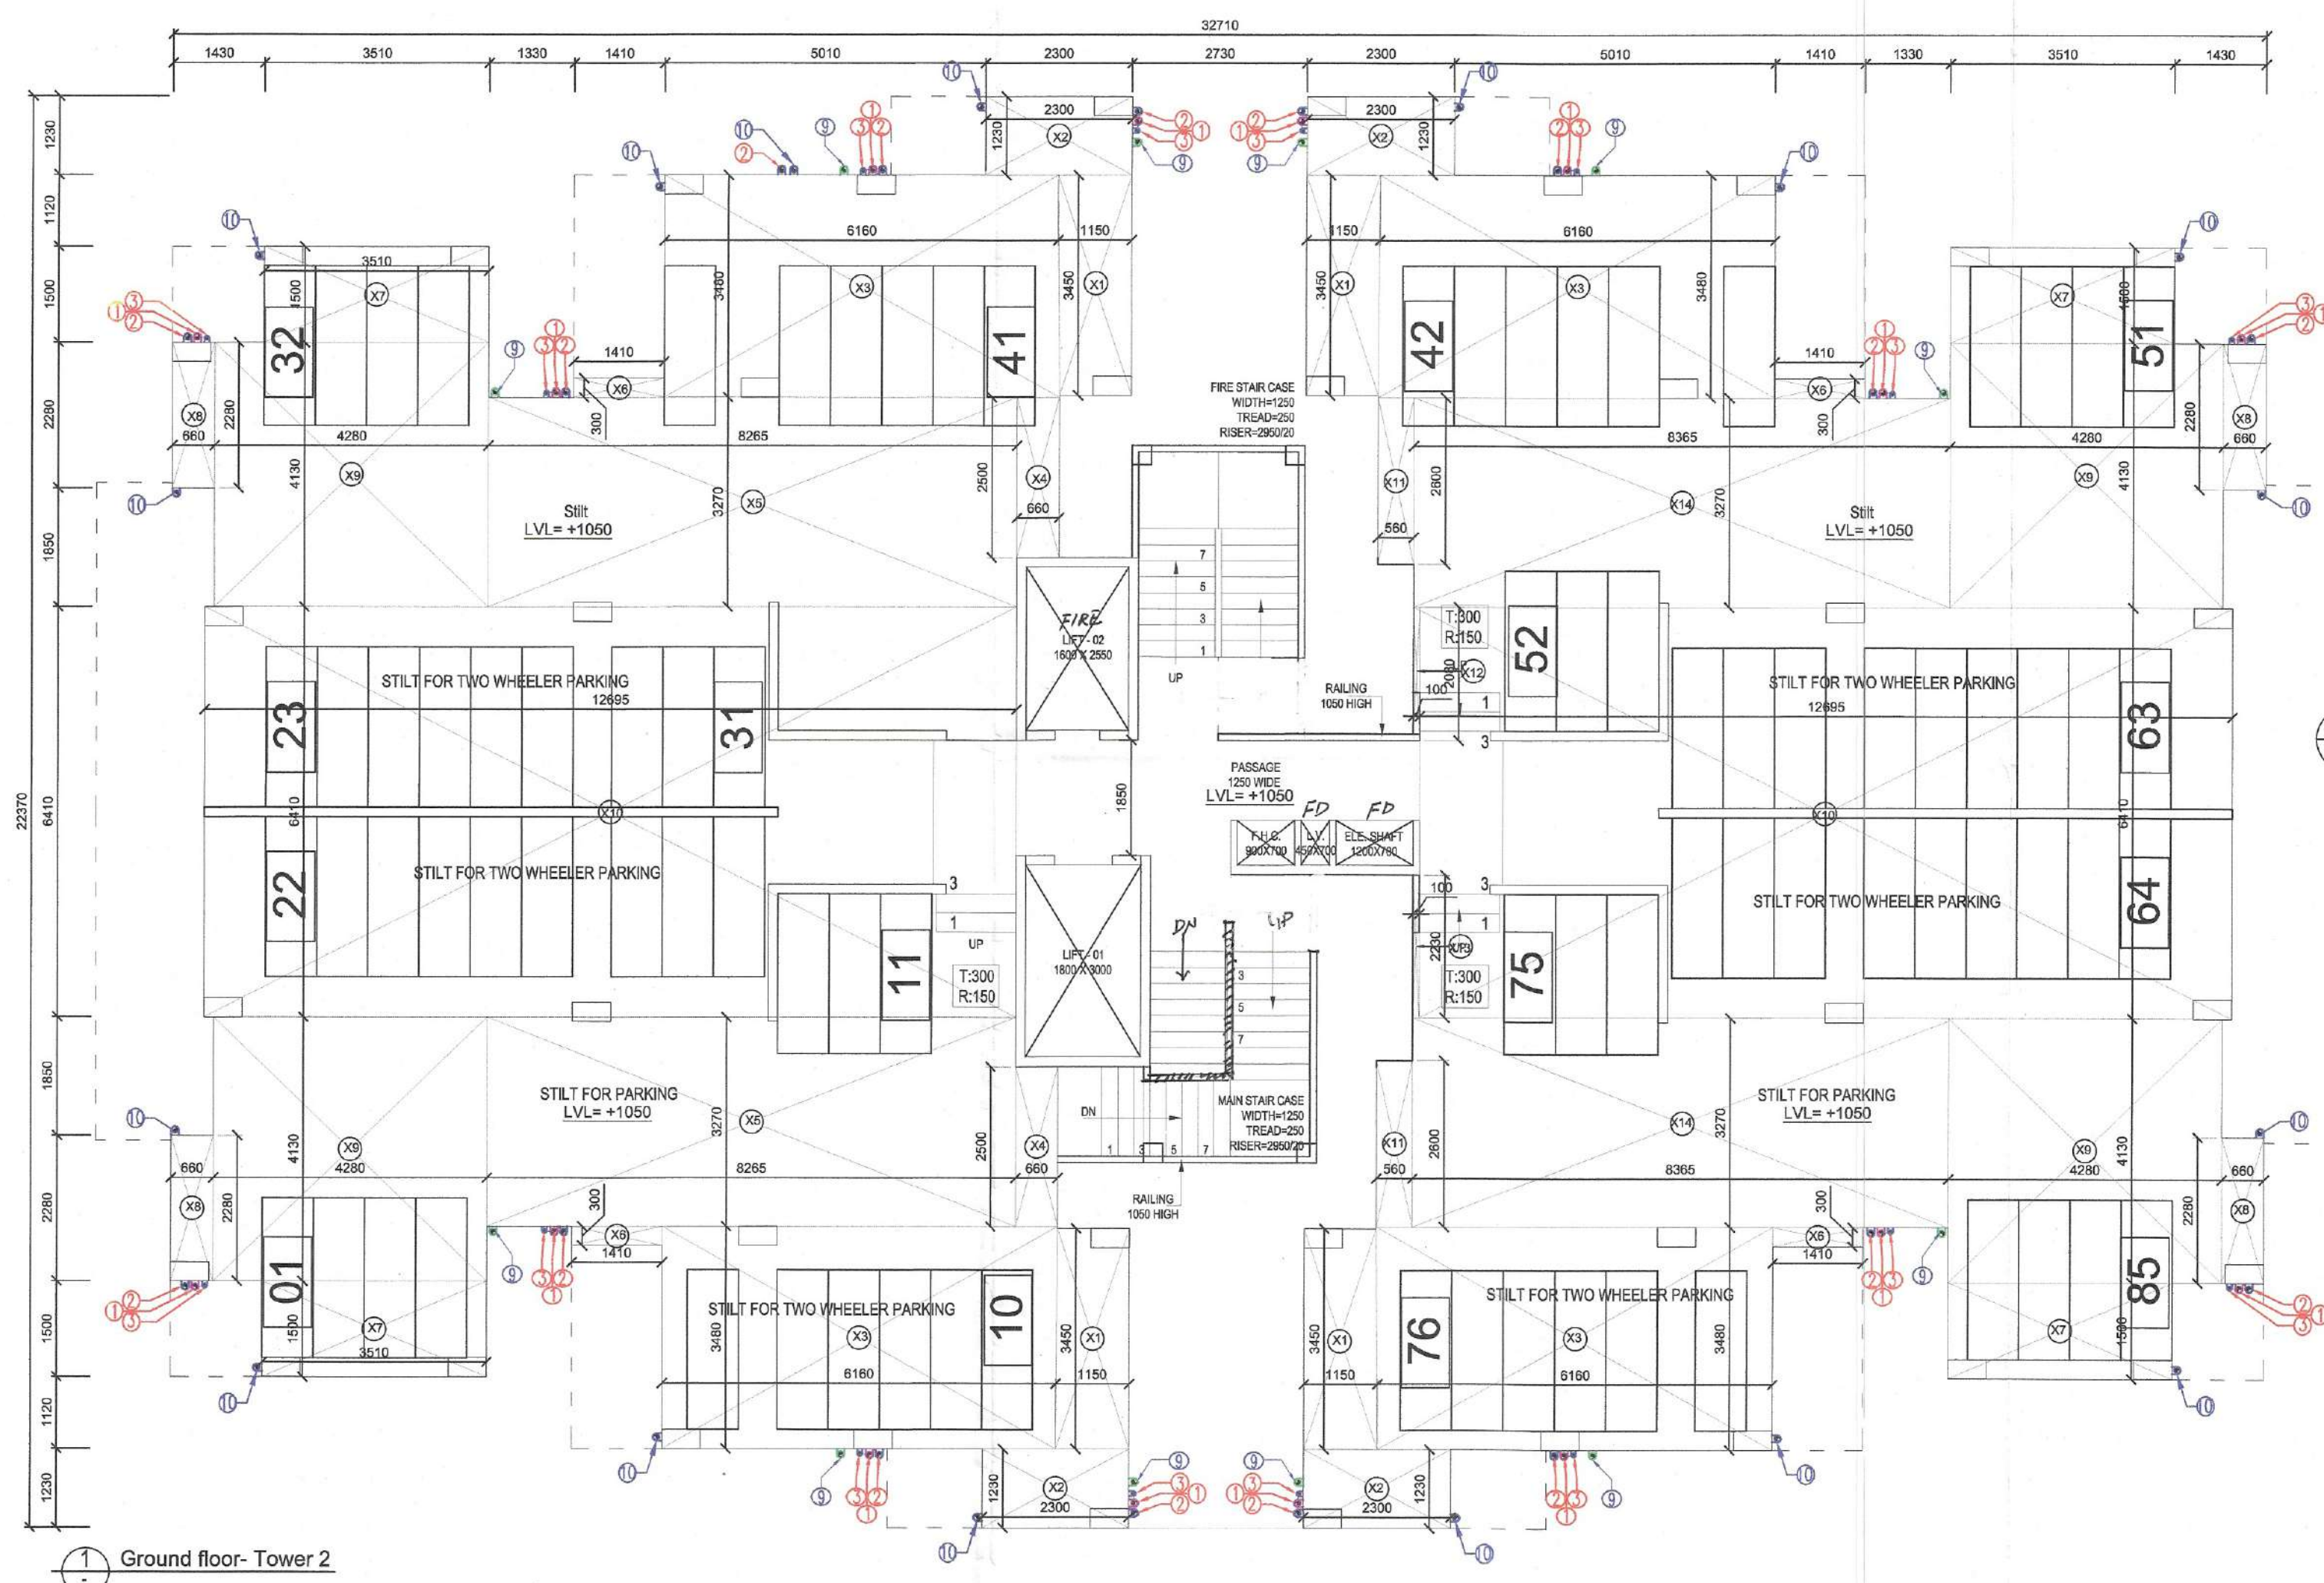

SCALE - NTS

SCALE - NTS

SCALE - NTS

SCALE - NTS

SCALE - NTS

SCALE - NTS

SCALE - NTS

SCALE - NTS

SCALE - NTS

DOOR/WINDOW SCHEDULE				
SN.	Type	Width (mm)	Lintel (mm)	Height (mm)
1	D1	1050	±00	+2300 (BOB)
2	D2	900	+00	+2100
3	D3	750	+00	+2100
4	V1	450	+1350	+2100
5	DW1	2450	±00	+2300 (BOB)
6	DW2	1400	±00	+2300 (BOB)
7	DW3	1330	±00	+2300 (BOB)
8	DW4	1200	±00	+2300 (BOB)
9	DW5	1570	±00	+2300 (BOB)
10	W1	2100	±1000	+2300 (BOB)

MUMTY/ OVERHEAD WATER TANK AREA DETAIL			
NAME	WIDTH (M)	HEIGHT (M)	NO. OF UNITS
T1	2700	1500	1
T2	4700	3150	1
T3	4500	4800	1

LEGEND	
110 OD SWR PVC SOIL & VENT PIPE	110 OD SWR PVC WASTE & VENT PIPE
110 OD SWR PVC ANTI-SYPHONIC PIPE	50mm CWS RISER TO O.H.T. FILLING TANK
50mm FWS RISER TO O.H.T. FILLING TANK	DOMESTIC WATER SUPPLY DN. TAKE PIPE
FLUSHING WATER SUPPLY DN. TAKE PIPE	110 OD UPVC RAIN WATER PIPE (TERRACE)
110 OD UPVC RAIN WATER PIPE (BALCONY)	

PROJECT TITLE
PROPOSED BUILDING PLANS OF AFFORDABLE GROUP HOUSING COLONY FOR AN AREA MEASURING 10.0 ACRES (AN AREA MEASURING 9.5875 ACRES OUT OF 11.381 ACRES UNDER MIGRATION FROM PART OF LICENSE NO. 102 OF 2011 DATED 02.12.2010 AND FRESHLY APPLIED AREA MEASURING 0.4225 ACRES IN SECTION 106, GURUGRAM) BEING DEVELOPED BY K.N. INFRACON PRIVATE LIMITED

OWNER'S SIGNATURE
[Signature]
[Stamp]

ARCHITECT'S SIGNATURE
[Signature]
[Stamp]

DRAWING TITLE
TOWER 2 LAYOUT
TYPE 2A+2B (2 BHK)

ARCHITECTS
MRG DESIGN TEAM
MRG World
Vaikunth Tower, Golf Course Road
Gurgaon

DATE JAN 2021 **DWG. NO.** S - 103
SCALE 1:100

NOTE:- ALL MAIN DOOR ONE HOUR FIRE RATED DOORS