

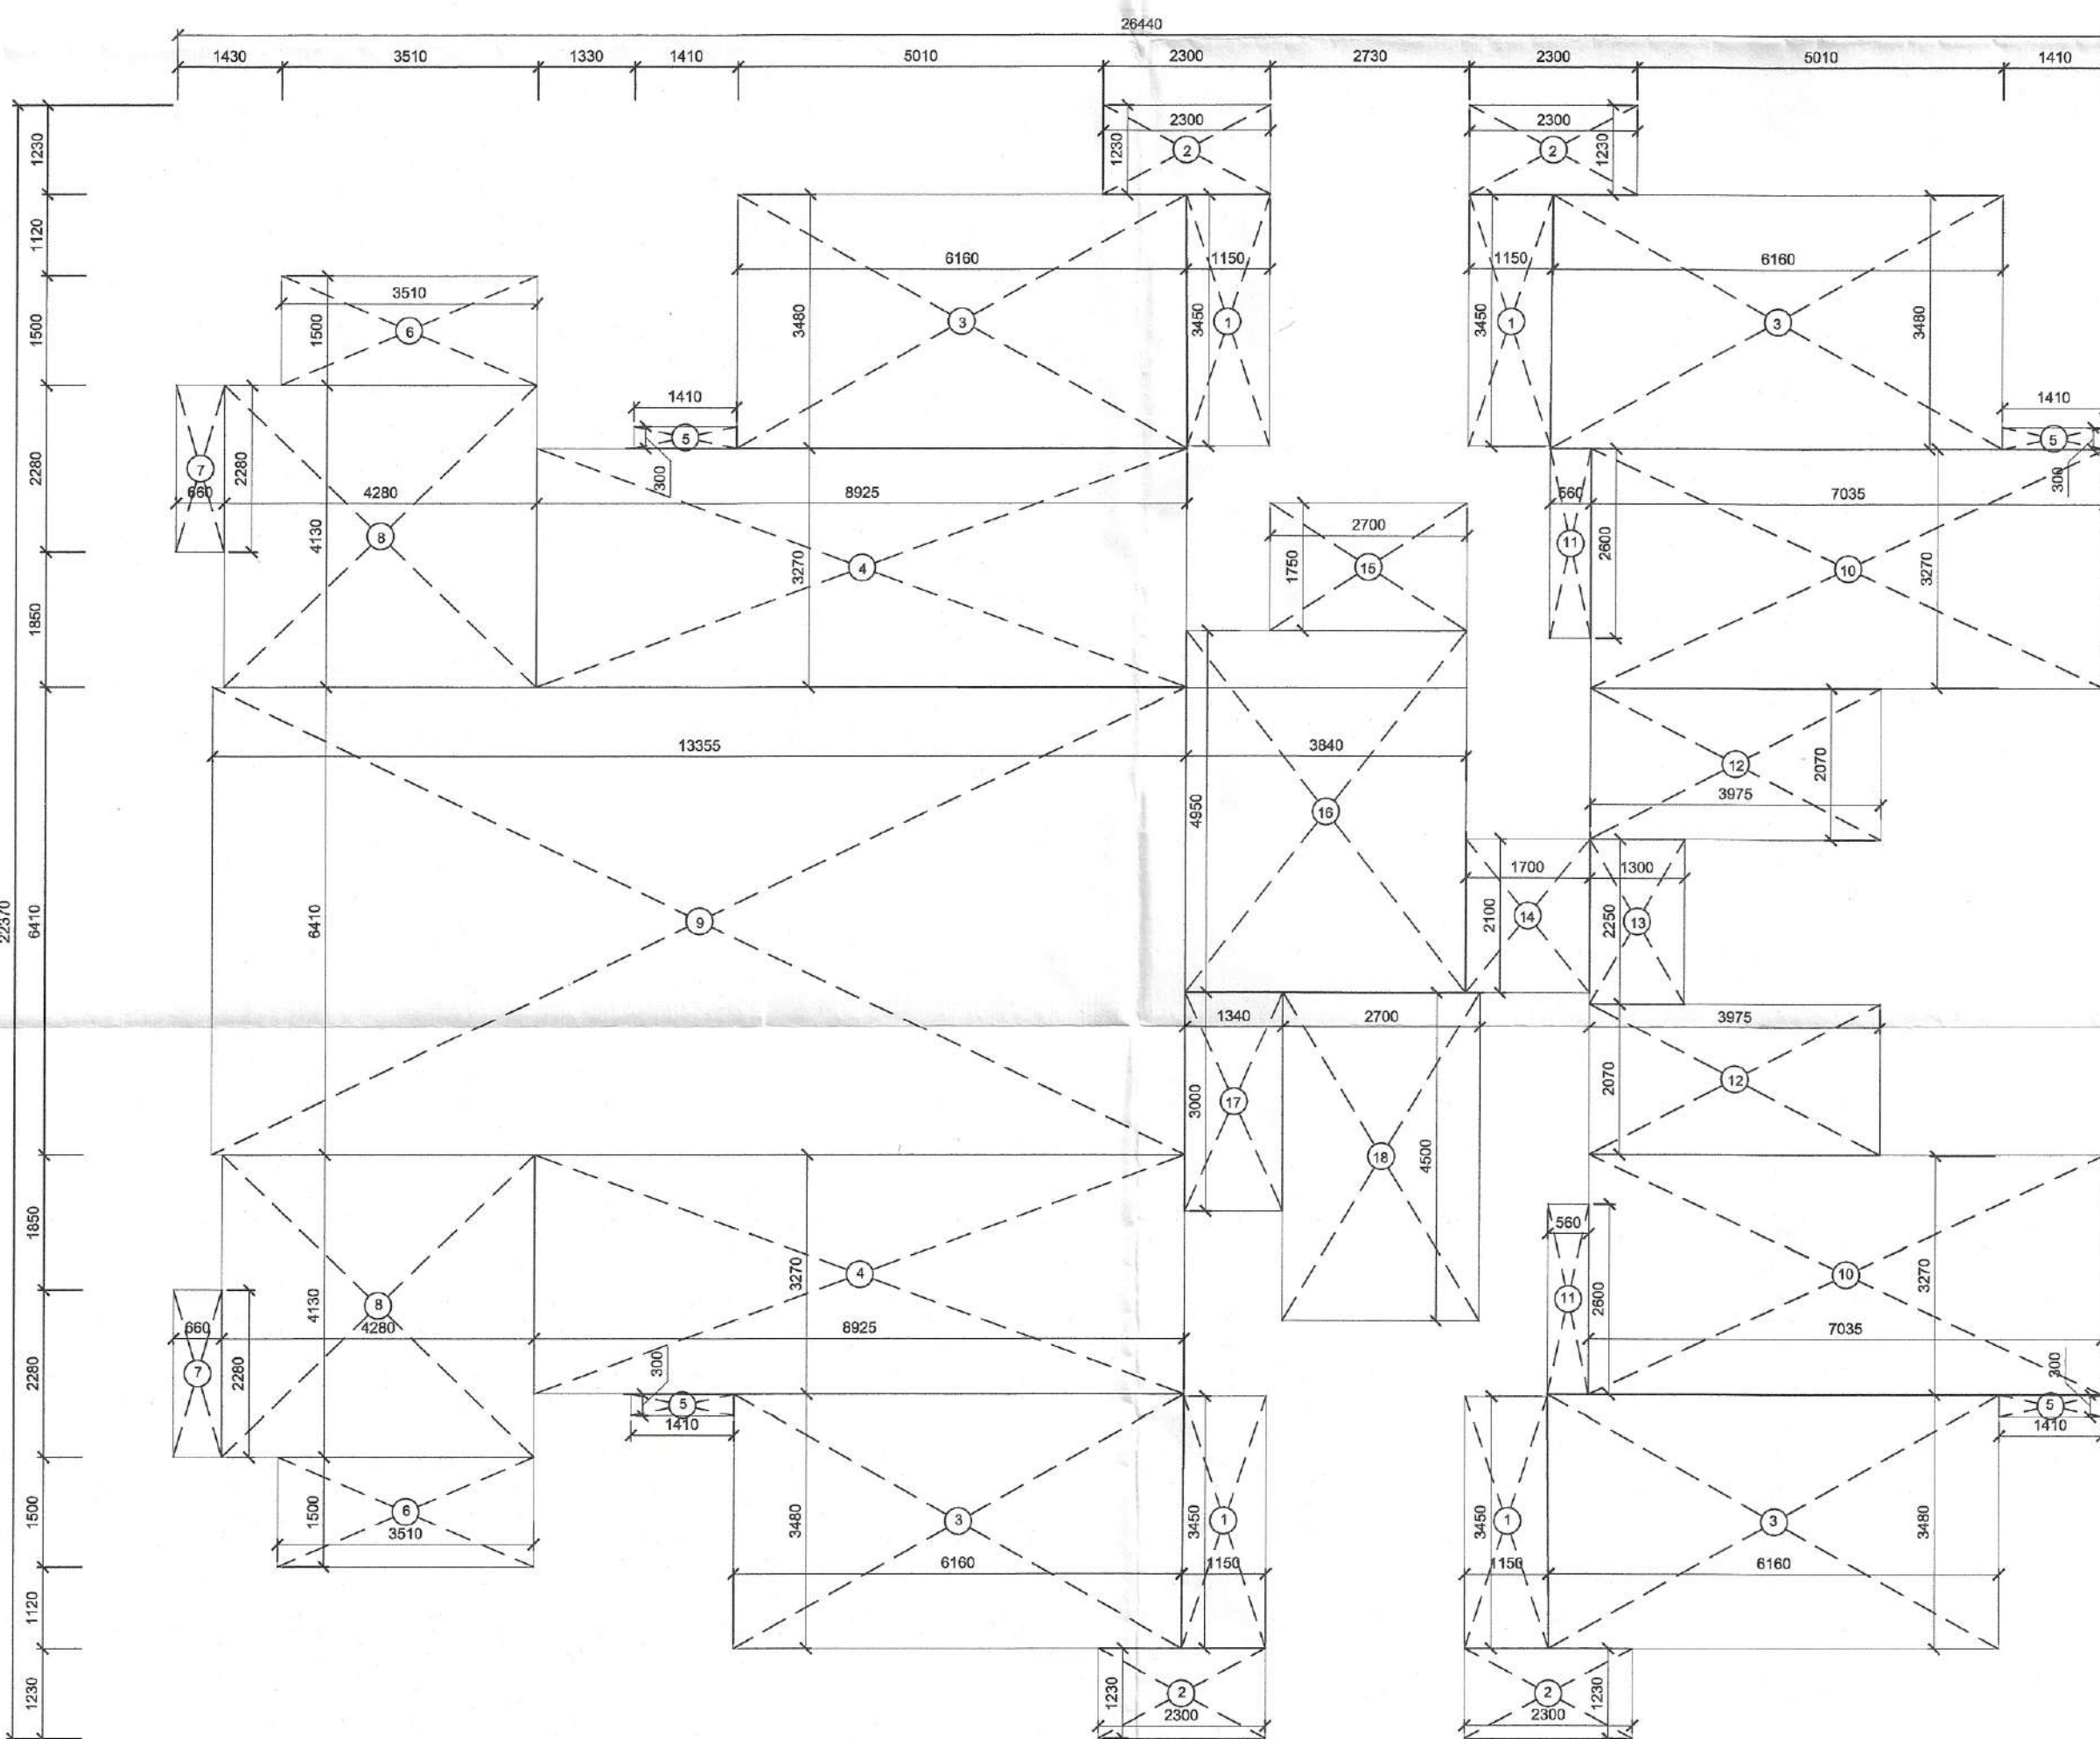
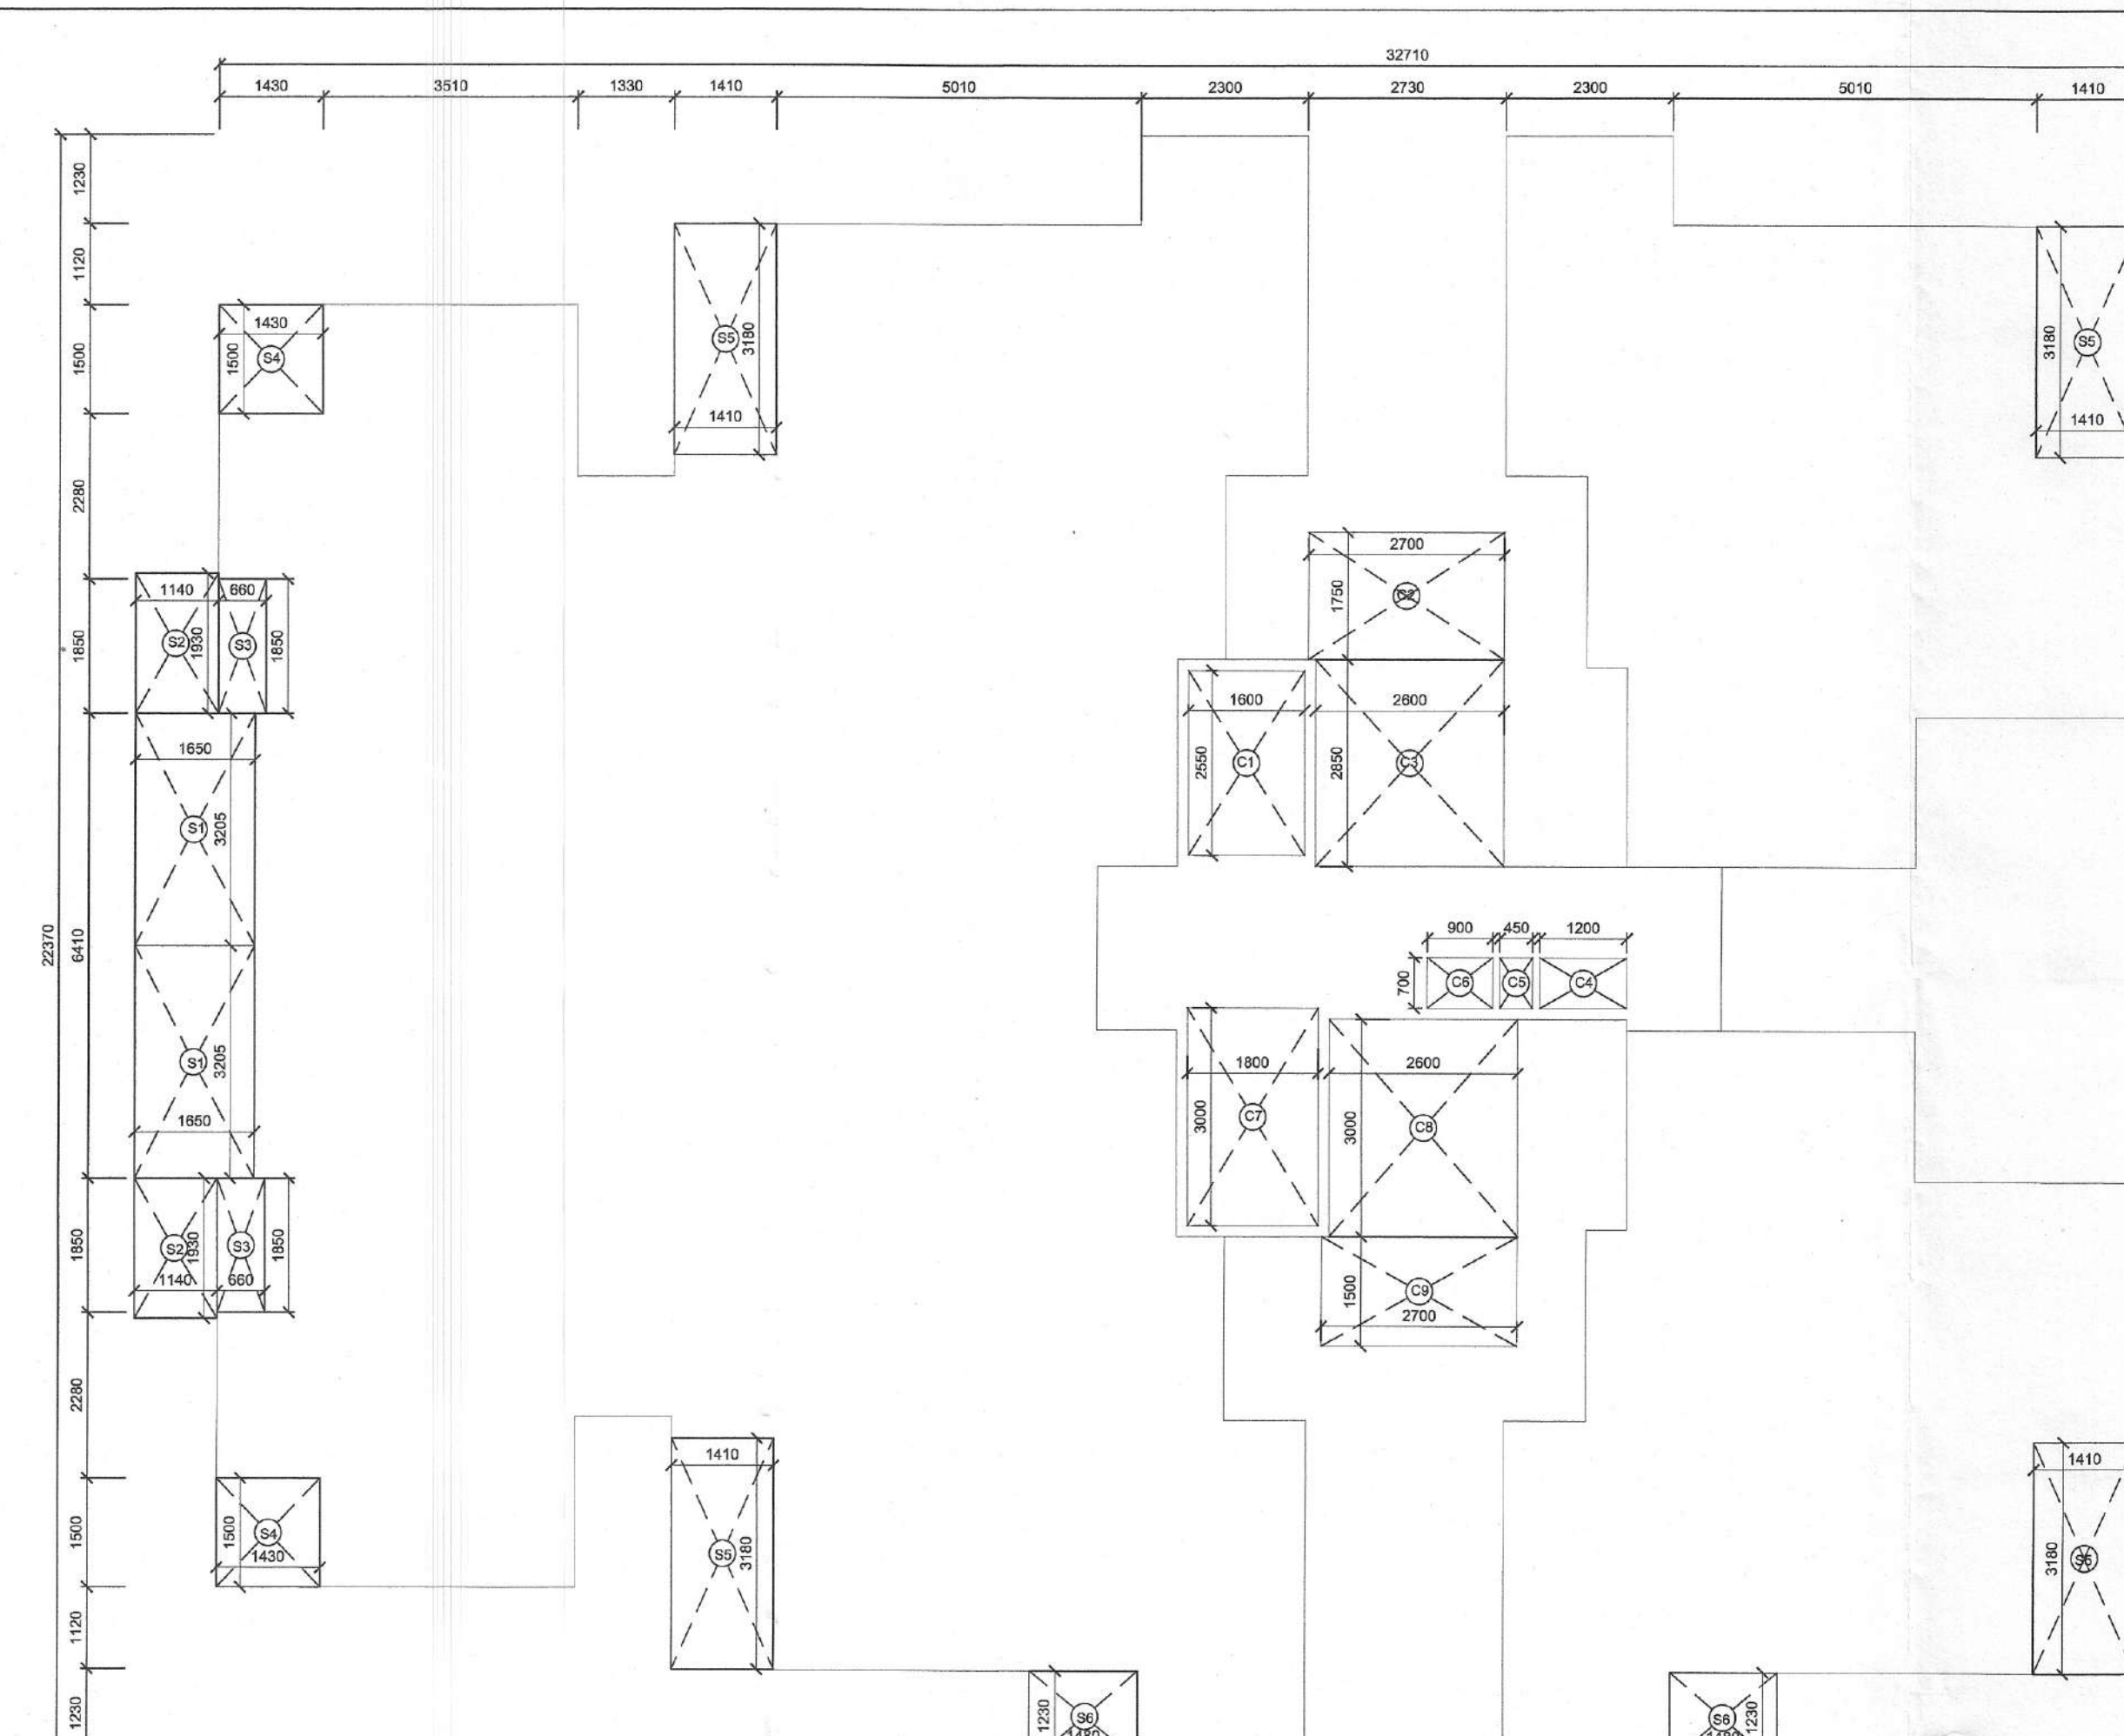
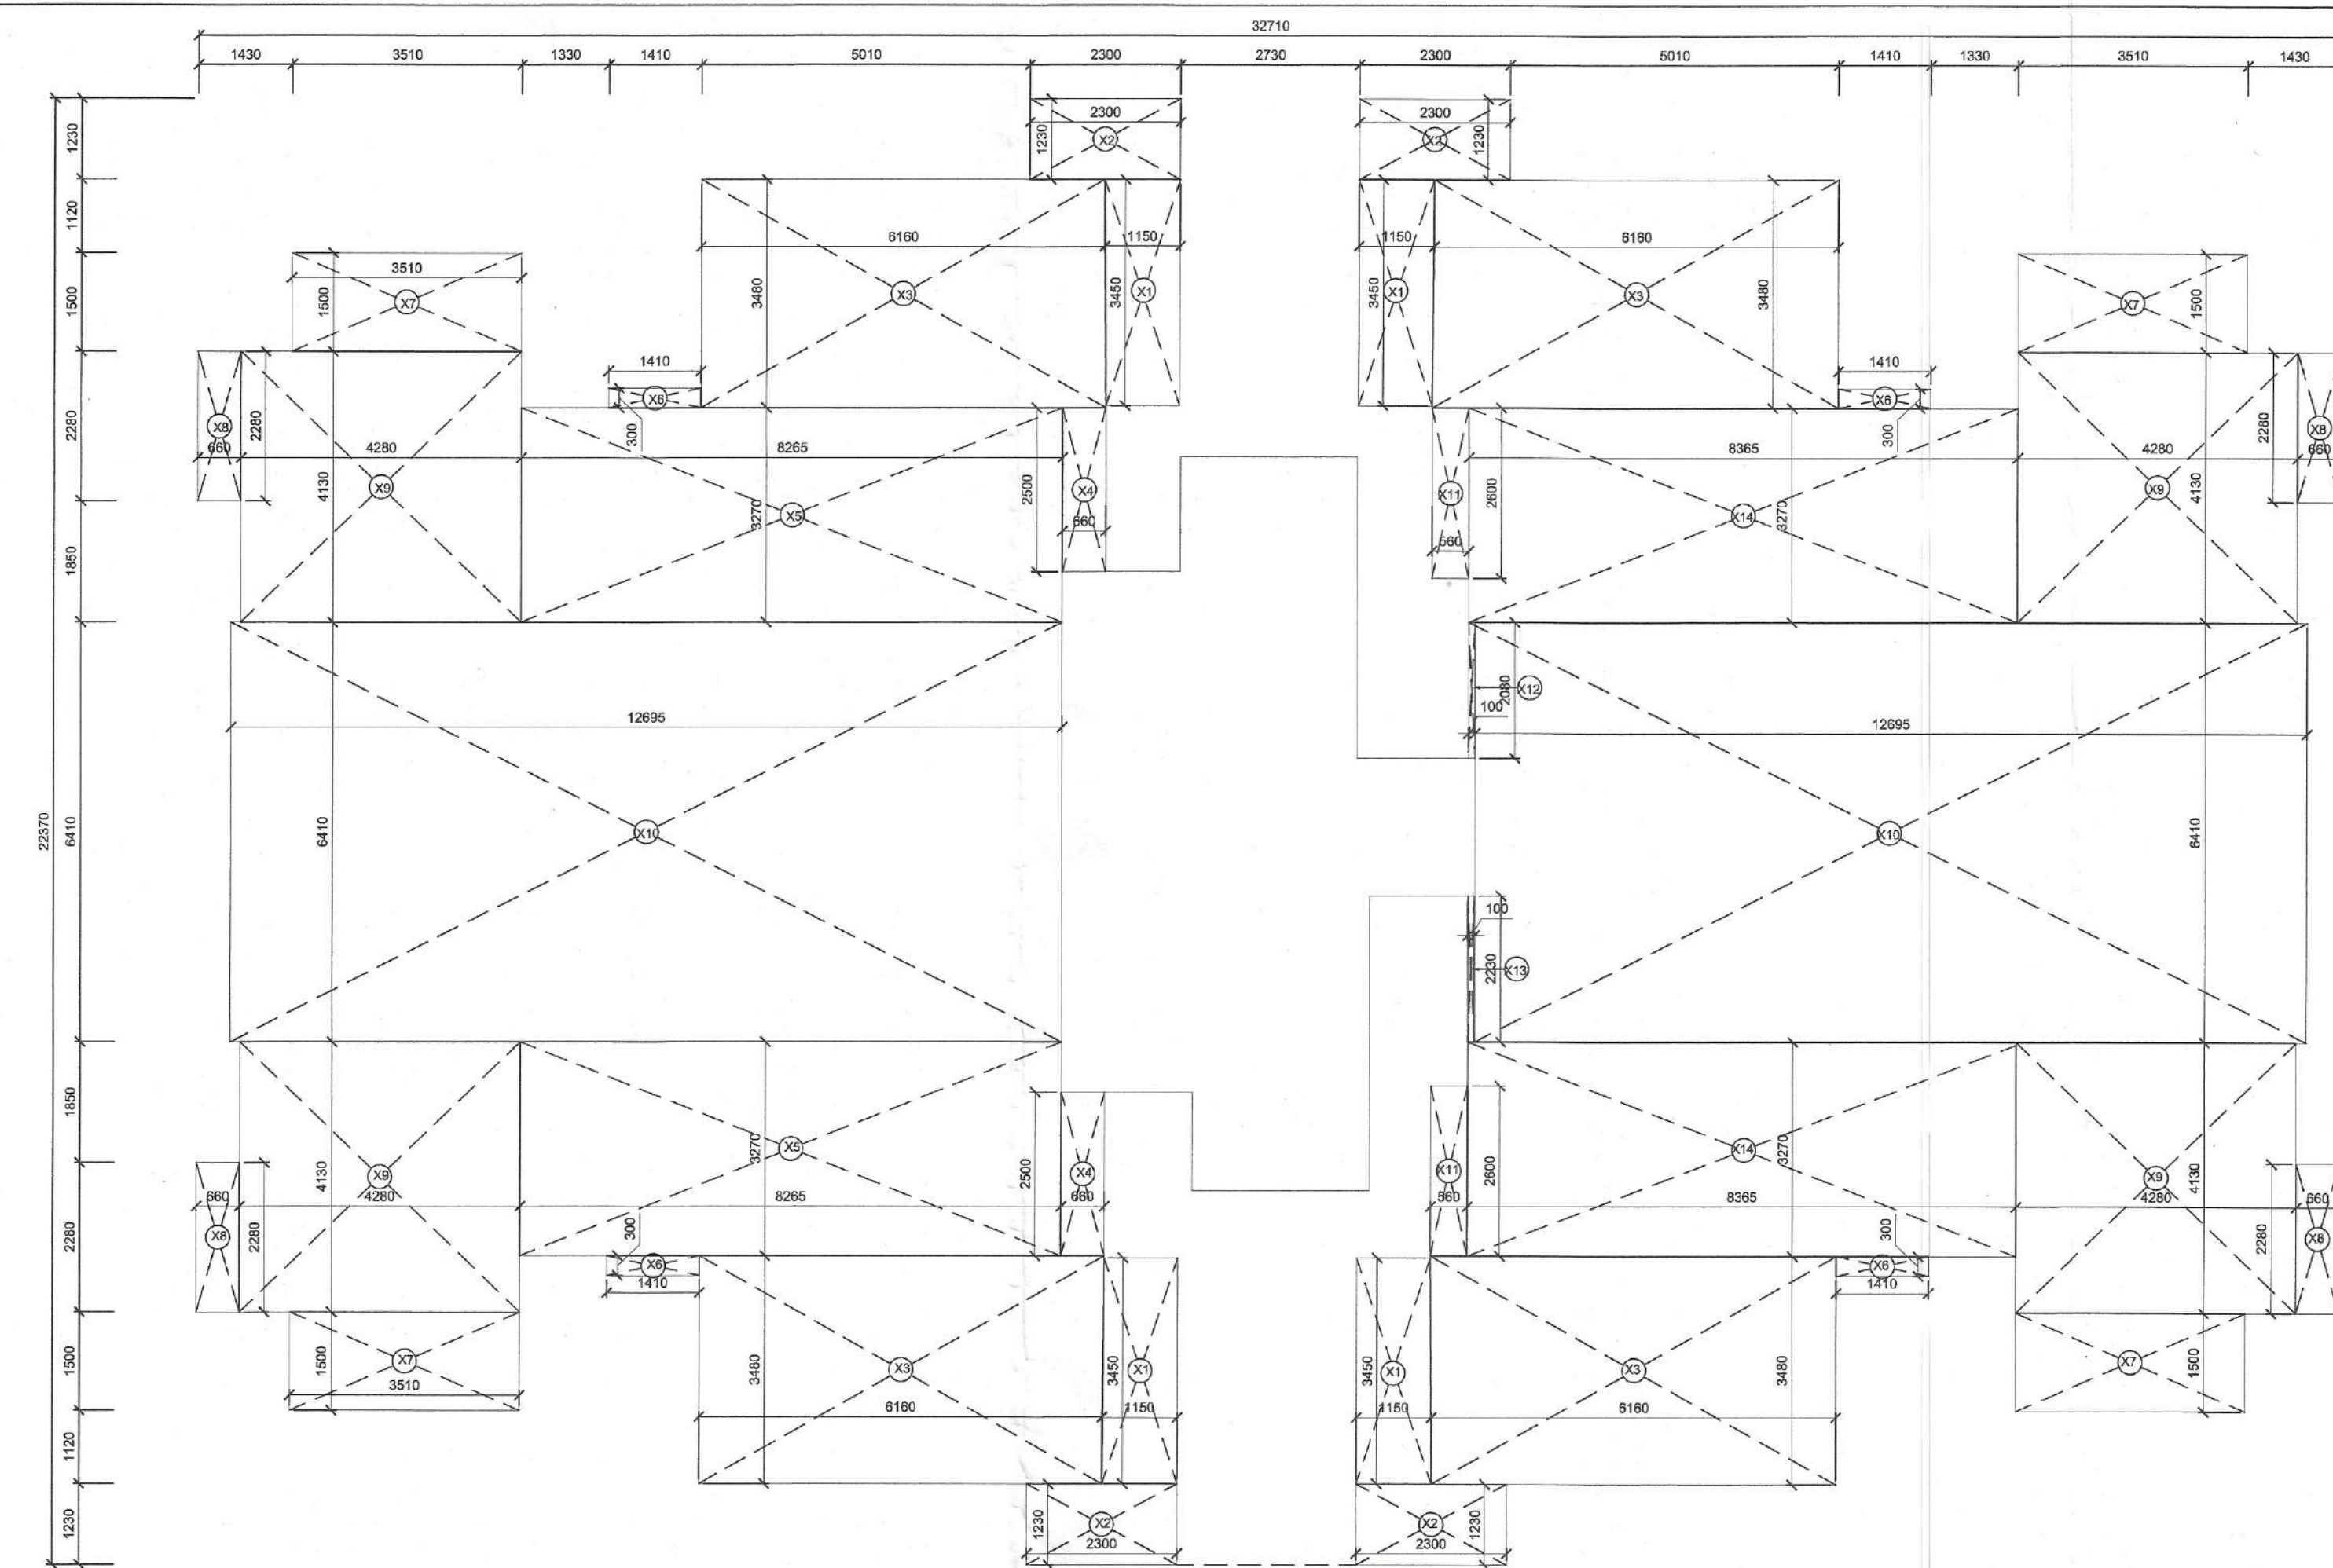
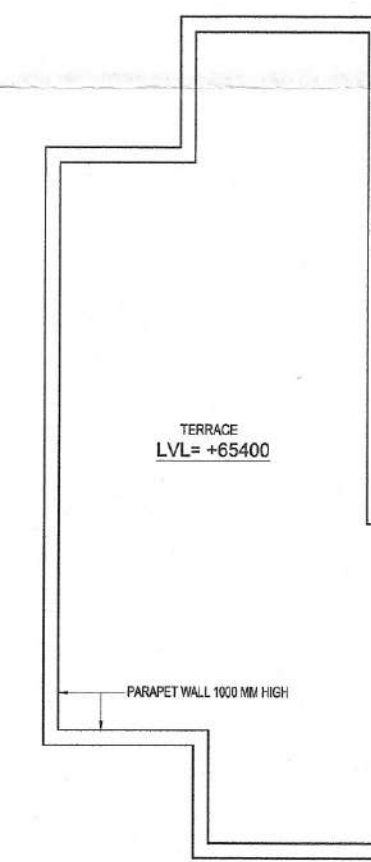


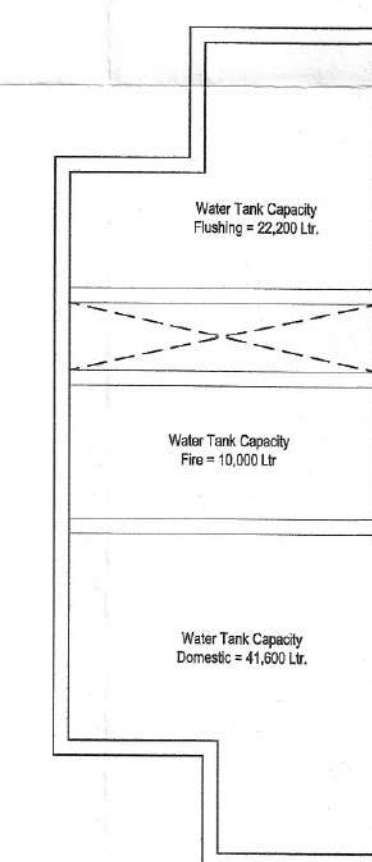

DOOR/WINDOW SCHEDULE					
SN.	Type	Width (mm)	Clil (mm)	Lintel (mm)	Height (mm)
1	D1	1050	±00	+2300 (BOB)	2300
2	D2	900	+00	+2100	2100
3	D3	750	+00	+2100	2100
4	V1	450	+1350	+2100	750
5	DW1	2450	±00	+2300 (BOB)	2300
6	DW2	1400	±00	+2300 (BOB)	2300
7	DW3	1330	±00	+2300 (BOB)	2300
8	DW4	1200	±00	+2300 (BOB)	2300
9	DW5	1570	±00	+2300 (BOB)	2300
10	W1	2100	±1000	+2300 (BOB)	1300

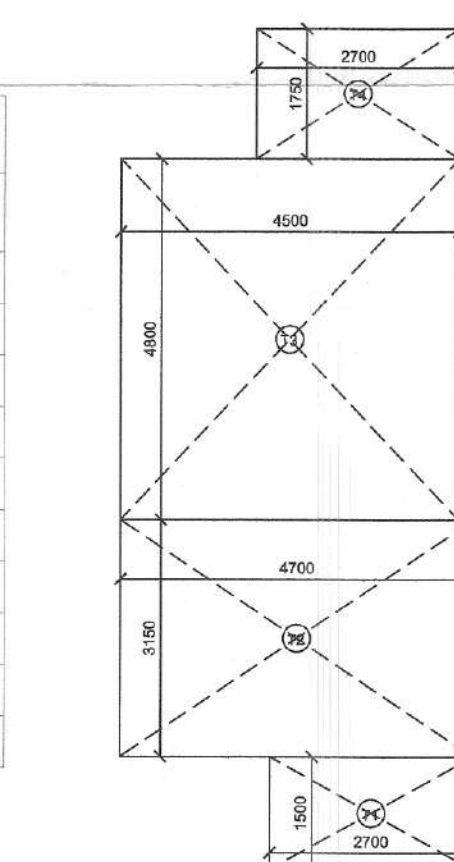

Carpet area / No. Of Dwelling Units TOWER 5				
S.N.	Floor	No. Of Units Of Type		No. of units per floor
		2-A	2-B	
1	Stilt Floor	0	0	0
2	1st Floor	4	4	8
3	2nd Floor	4	4	8
4	3rd Floor	4	4	8
5	4th Floor	4	4	8
6	5th Floor	4	4	8
7	6th Floor	4	4	8
8	7th Floor	4	4	8
9	8th Floor	4	4	8
10	9th Floor	4	4	8
11	10th Floor	4	4	8
12	11th Floor	4	4	8
13	12th Floor	4	4	8
14	13th Floor	4	2	6
15	14th Floor	4	2	6
16	15th Floor	4	2	6
17	16th Floor	4	2	6
18	17th Floor	4	2	6
19	18th Floor	4	2	6
20	19th Floor	4	2	6
TOTAL		76	62	138
Carpet Area(sq.m.)		57.896	57.796	
Total Carpet Area of each Type		4400.10	3583.35	
TOTAL CARPET AREA OF TOWER 5 (sqm.)=		7983.45		
Balcony Area 2A UNITS		= 479.12		
Balcony Area 2B UNITS		= 685.71		
TOTAL BALCONY AREA OF TOWER 5 (sqm.)=		1164.83		

DOOR/WINDOW SCHEDULE				
SN.	Type	Width (mm)	Lintel (mm)	Height (mm)
1	D1	1100	±00	+2300 (BOB)
2	D2	900	+00	+2100
3	D3	700	+00	+2100
4	V1	450	+1350	+2100
5	DW1	2645	±00	+2300 (BOB)
6	DW2	2610	±00	+2300 (BOB)
7	DW3	1505	±00	+2300 (BOB)
8	DW4	900	±00	+2300 (BOB)
9	W1	600	+1000	+2300 (BOB)
10	W3	1505	+1000	+2300 (BOB)

PROJECT TITLE		
PROPOSED BUILDING PLANS OF AFFORDABLE GROUP HOUSING COLONY FOR AN AREA MEASURING 10.0 ACRES(AN AREA MEASURING 9.5875 ACRES OUT OF 11.381 ACRES UNDER MIGRATION FROM PART OF LICENCE NO.102 OF 20110 DATED 02.12.2010 AND FRESHLY APPLIED AREA MEASURING 0.4125 ACRES IN SECTOR 106, GURUGRAM BEING DEVELOPED BY K.N. INFRACON PRIVATE LIMITED		
OWNER'S SIGNATURE 		
ARCHITECT'S SIGNATURE  AVANIKA VASHISTHA CA/2018/91670		
DRAWING TITLE		
TOWER 5 AREA DIAGRAMS + CARPET AREA TYPE 2A+2B (2 BHK)		
ARCHITECTS		
DESIGN & DEVELOPMENT MRG World Vastika Tower, Golf Course Road Gurugram		
DATE	JAN 2021	DWG. NO. S - 105b
SCALE	1:100	
DEALT	--	
CHECKED		