


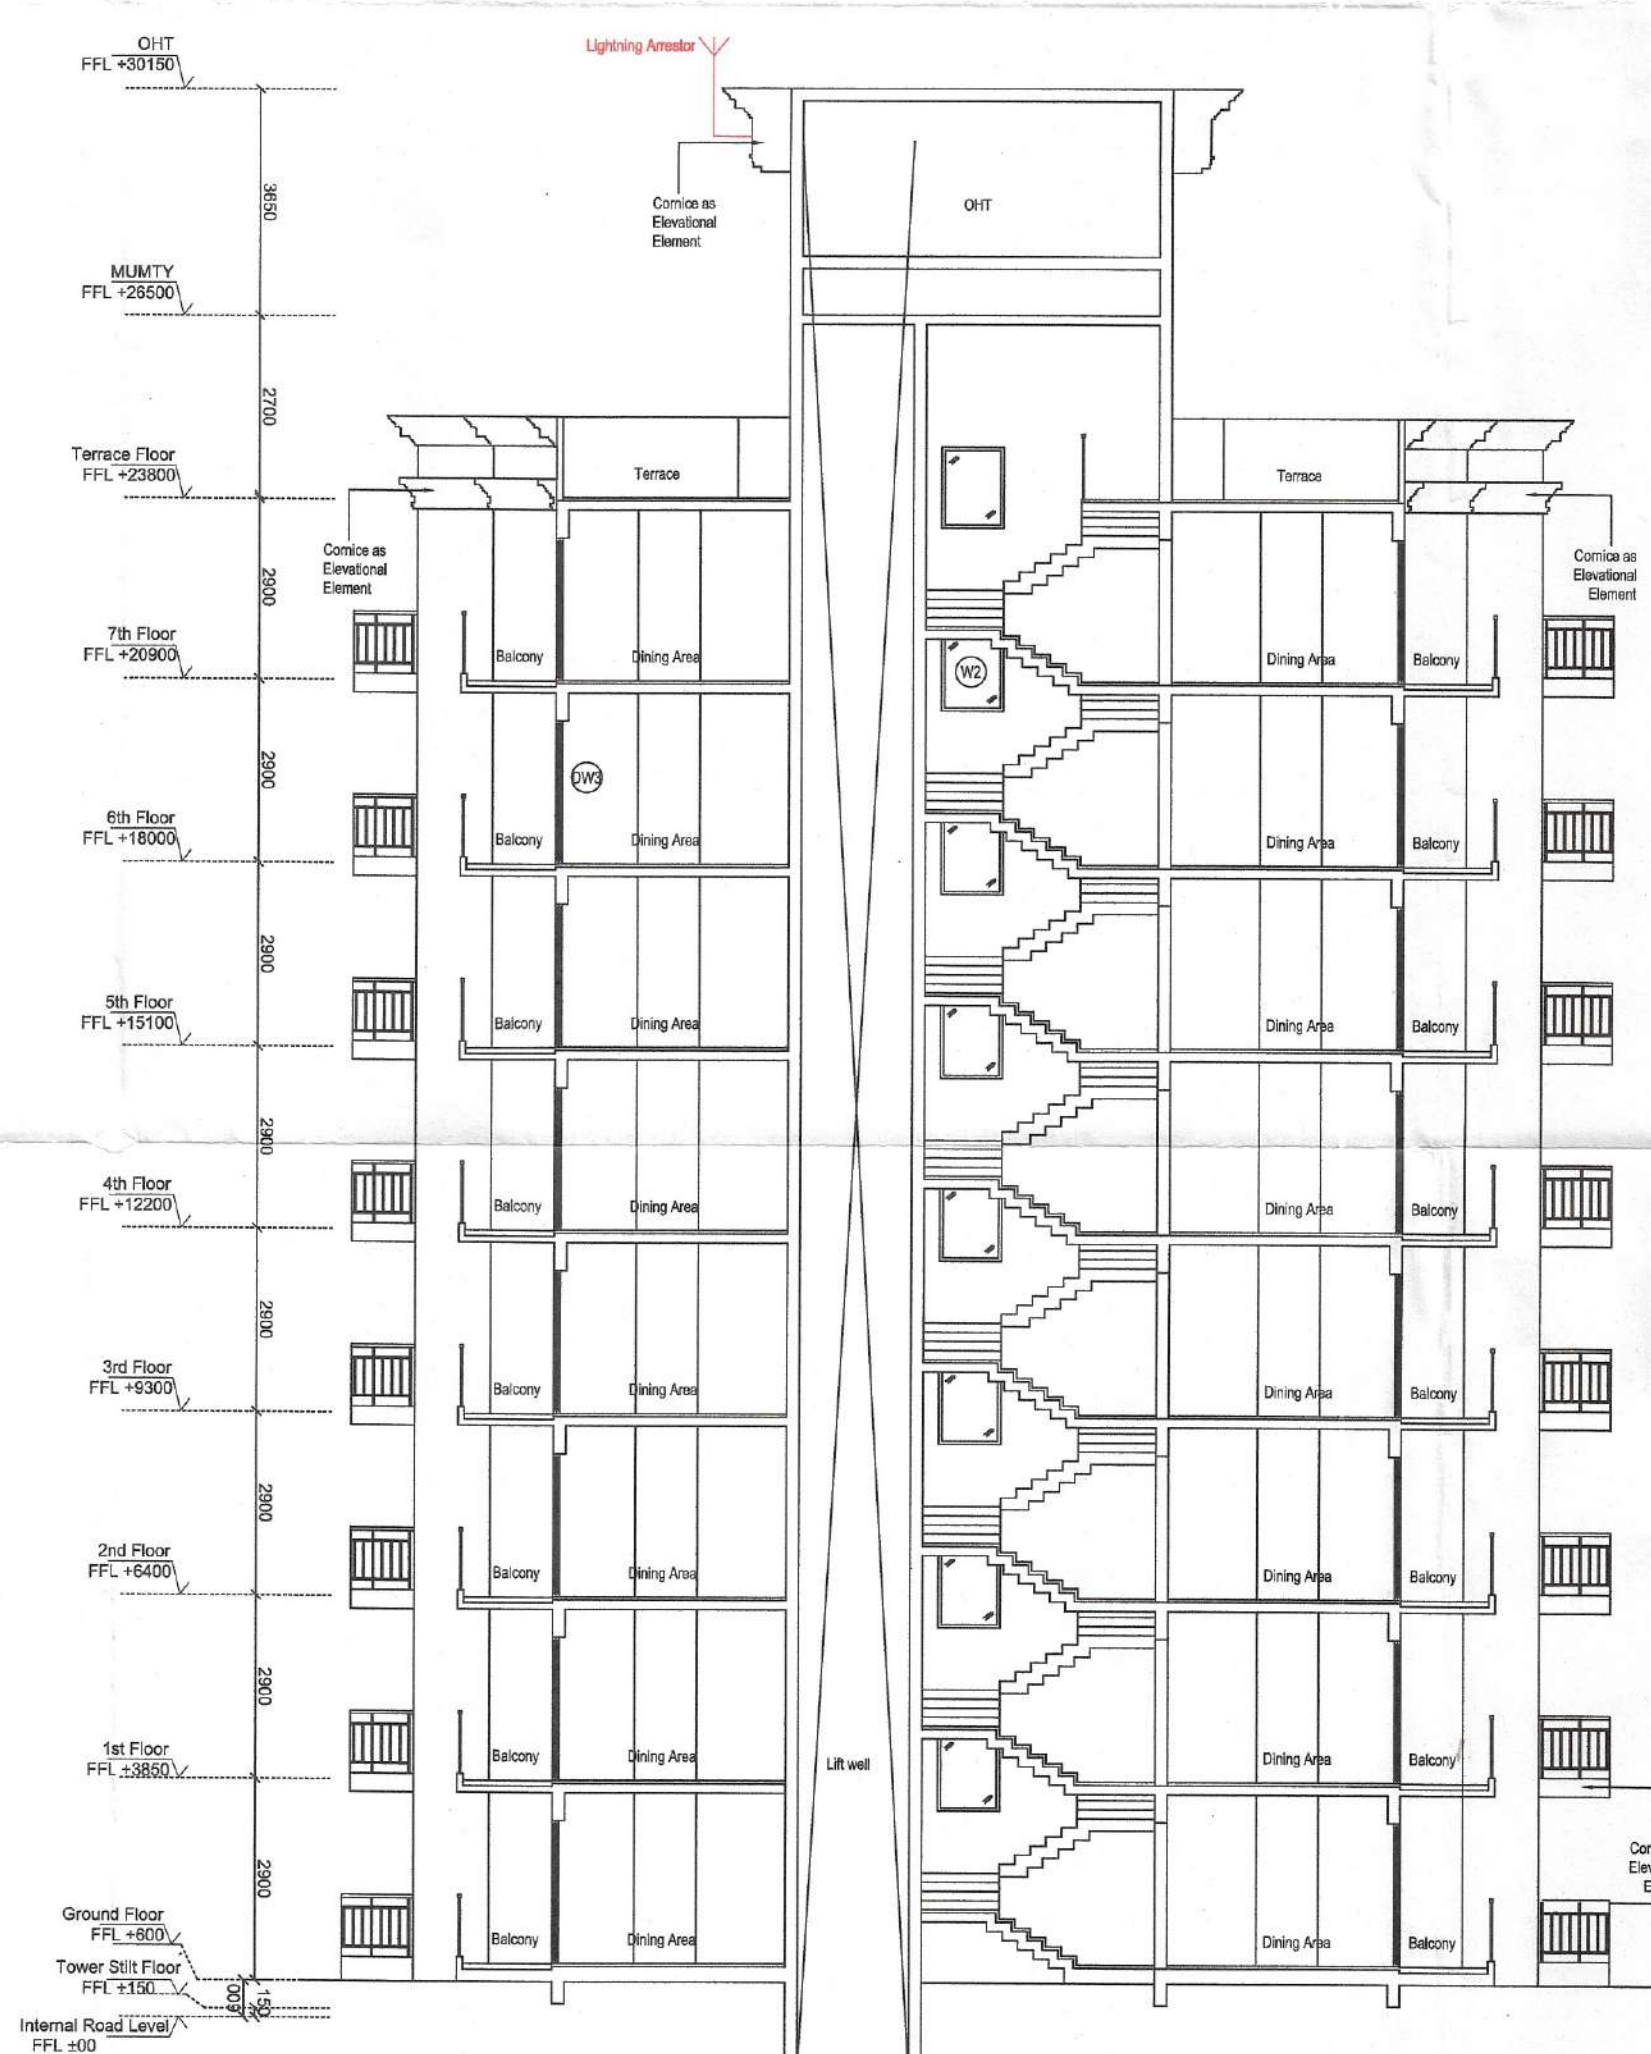


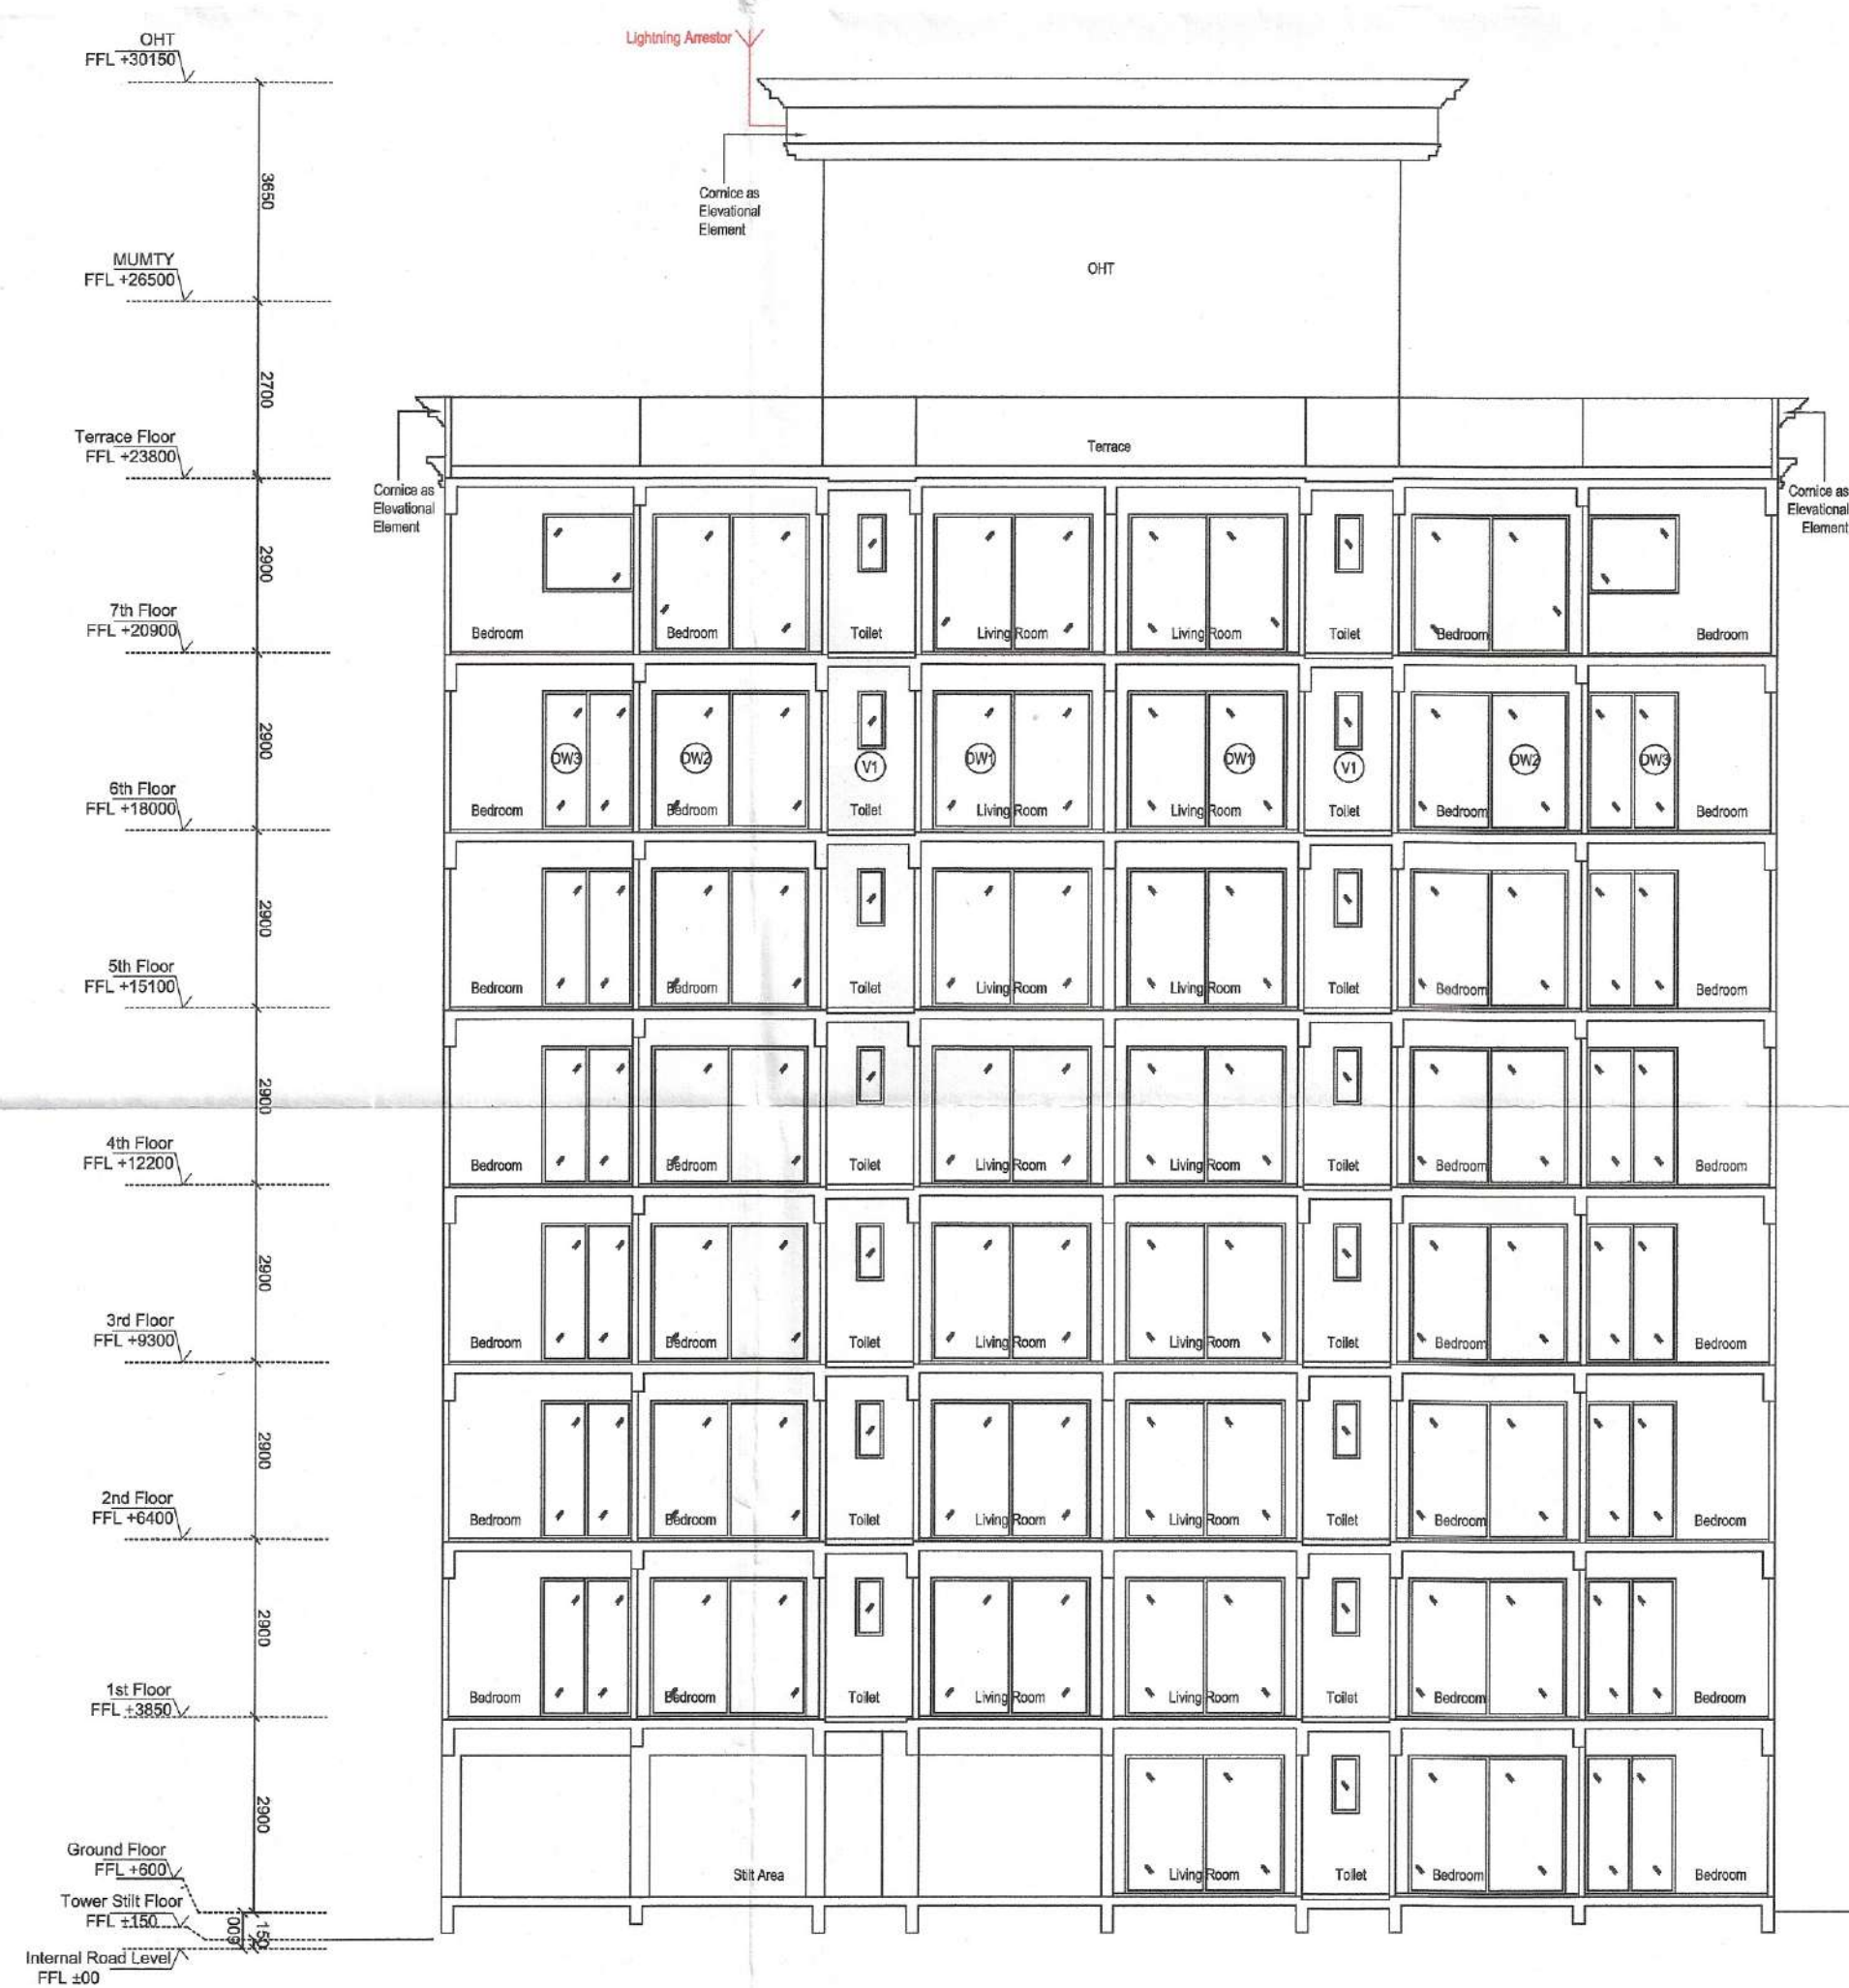

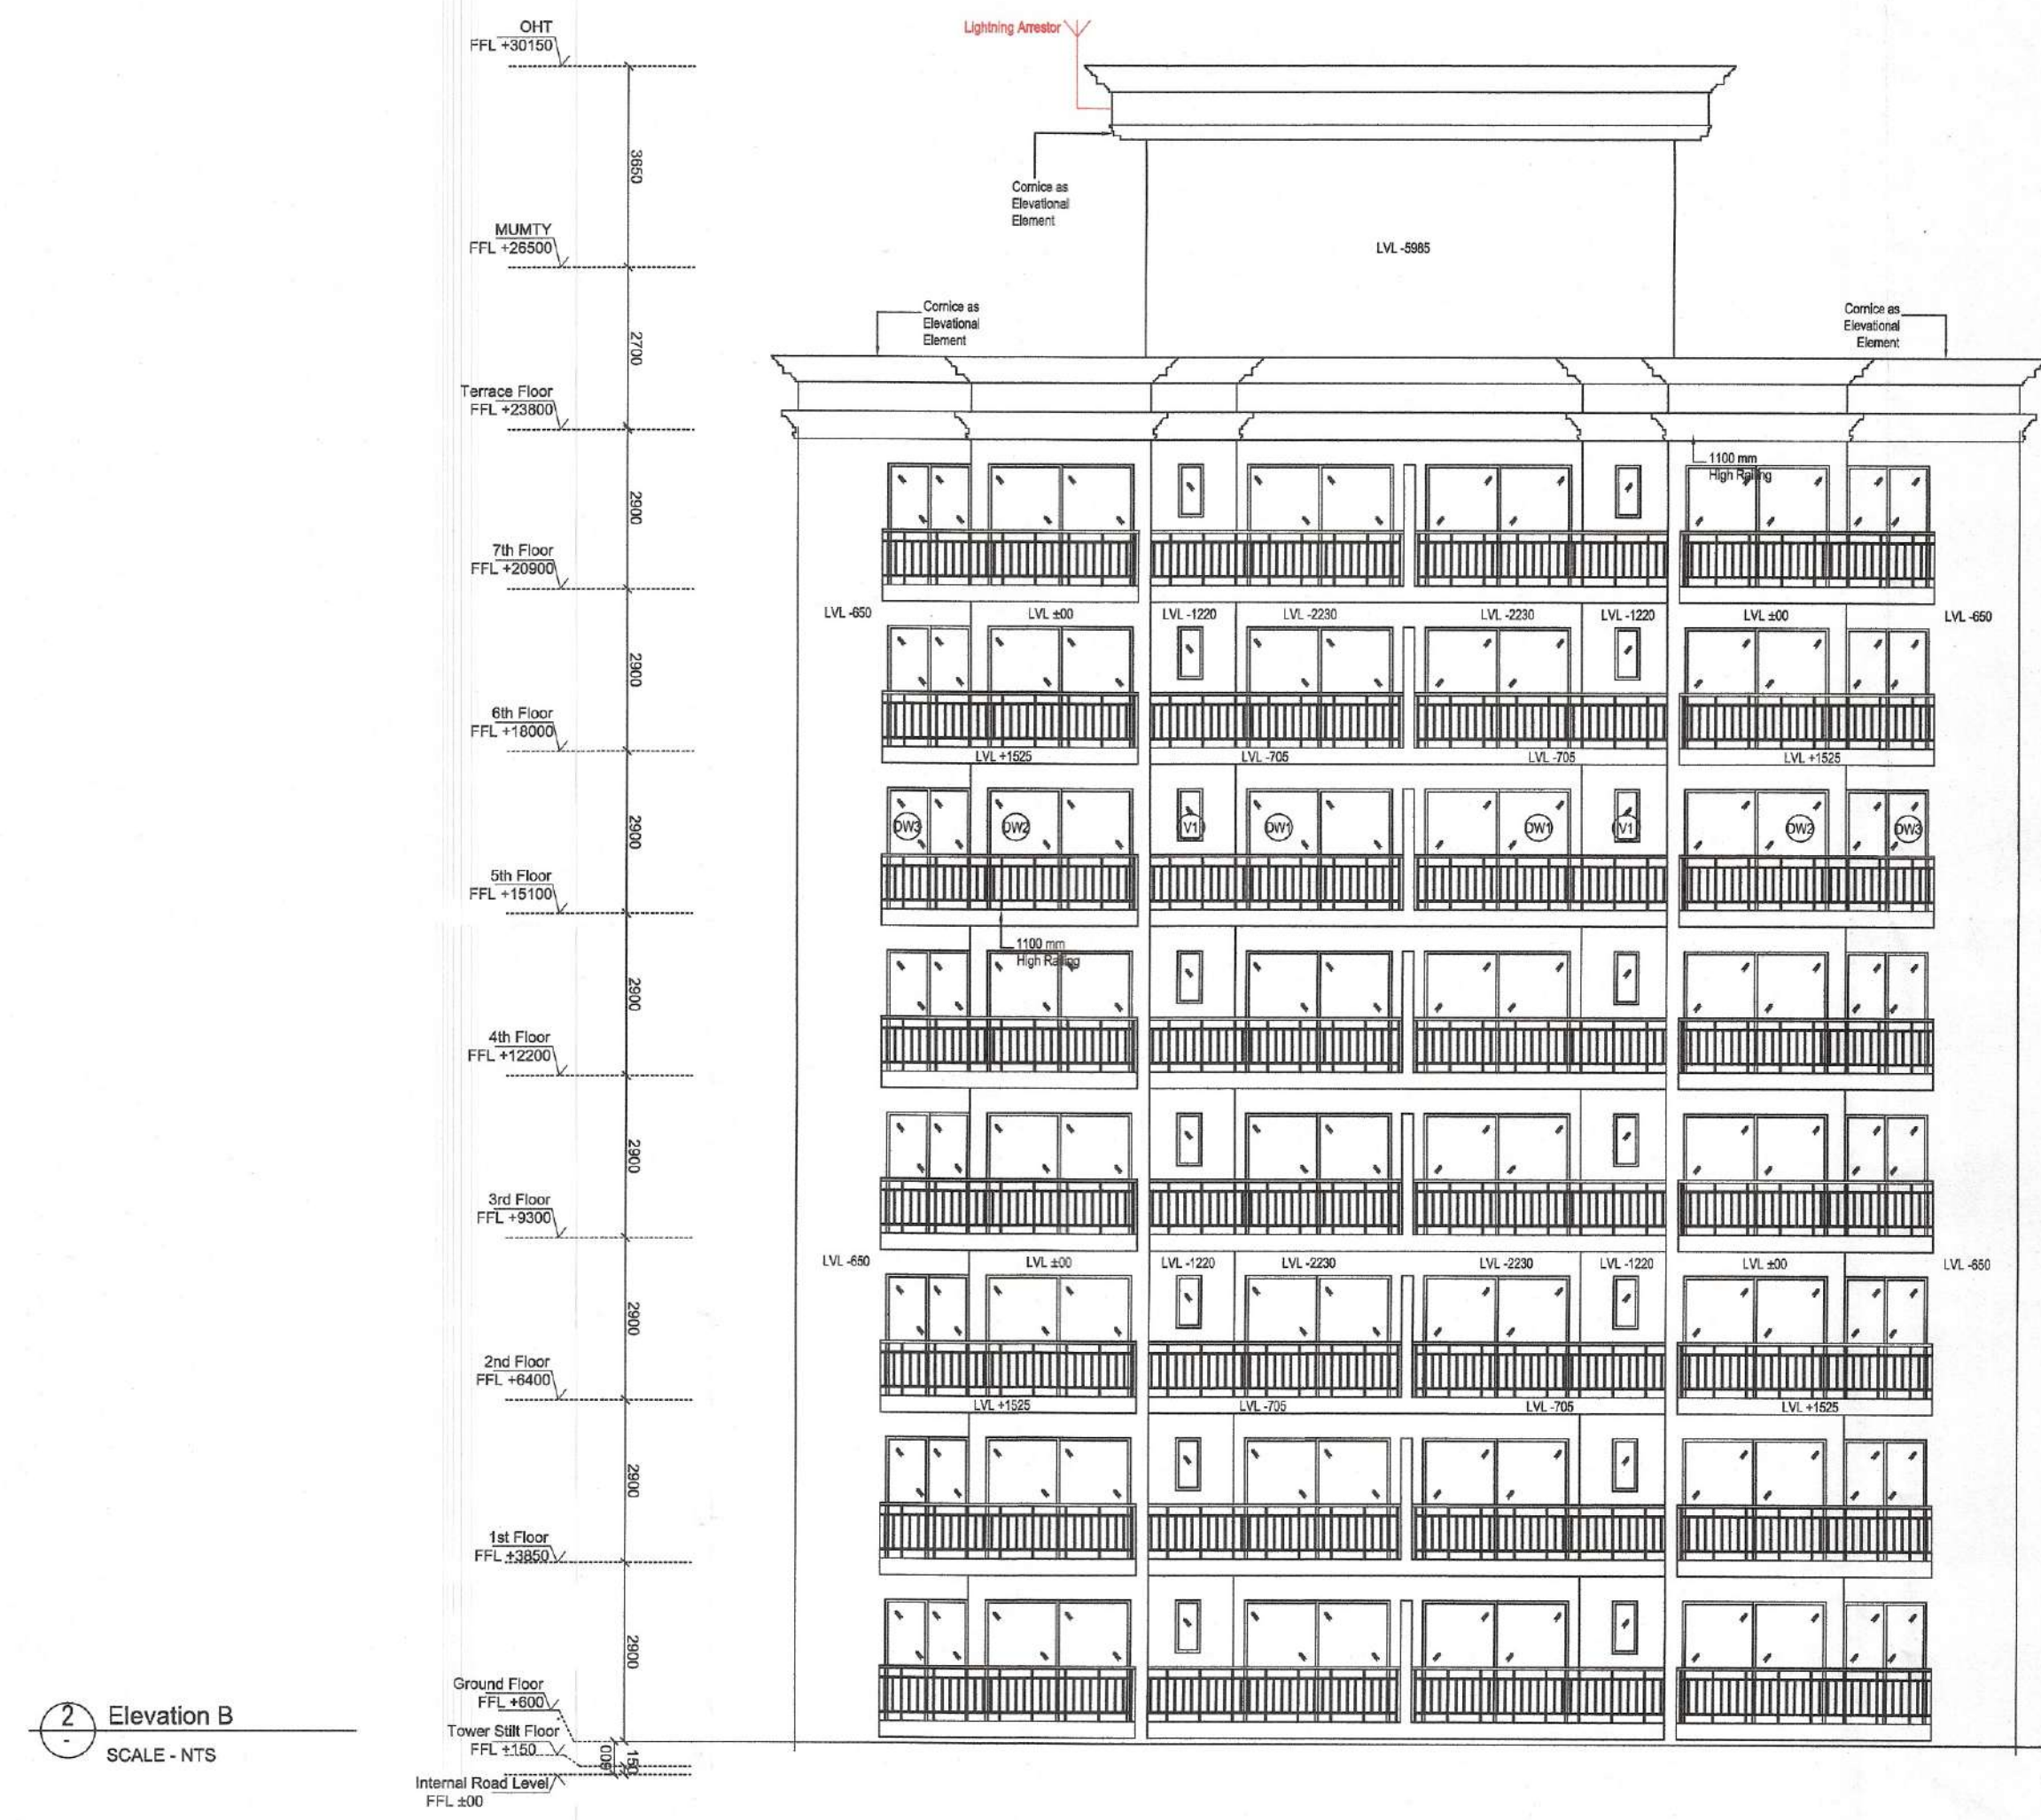

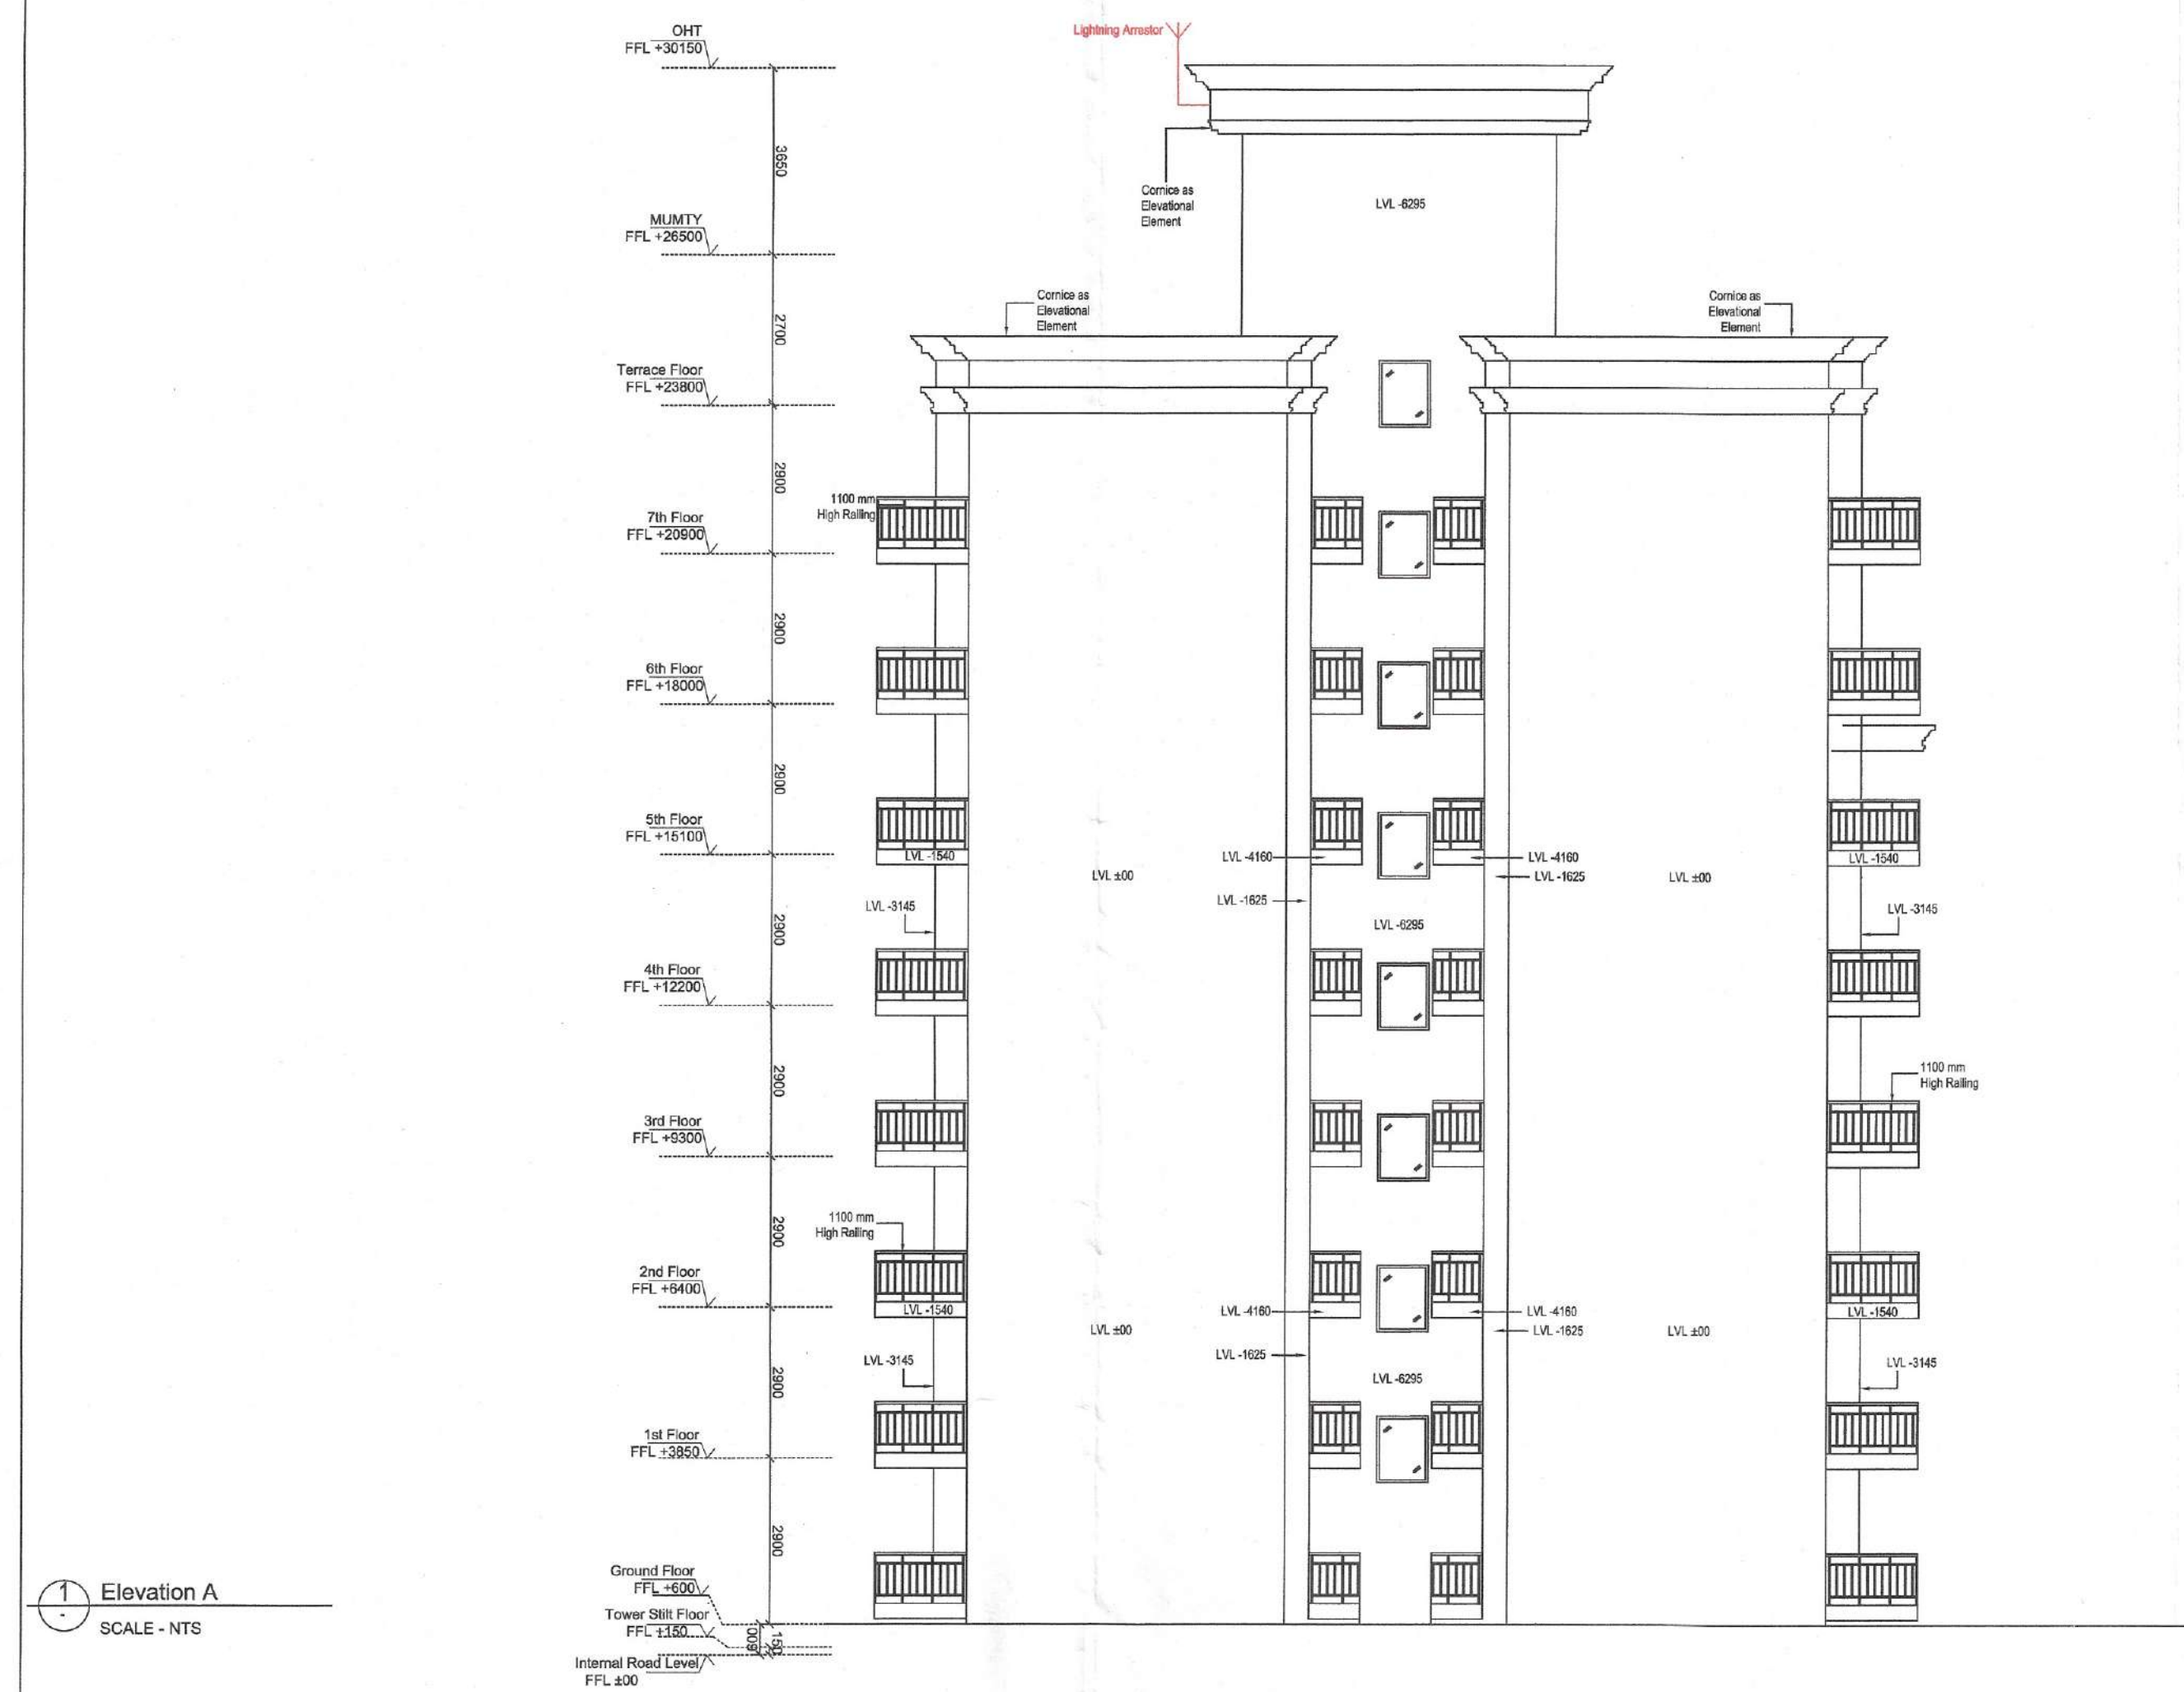


DIRECTOR (H.Q.) S.T.P. S.T.P. (G) C.T.P. (G)
 Member Secretary Member Chairman
 B.P.C. B.P.C. B.P.C.

DINESH KUMAR
SD (HQ)



 JD PA

DDT (HQ)
Member
BPAC

PROJECT TITLE
PROPOSED BUILDING PLANS OF AFFORDABLE GROUP HOUSING COLONY FOR AN AREA MEASURING 10.0 ACRES[AN AREA MEASURING 9.5875 ACRES OUT OF 11.381 ACRES UNDER MIGRATION FROM PART OF LICENCE NO.102 OF 2010 DATED 02.12.2010 AND FRESHLY APPLIED AREA MEASURING 0.4125 ACRES IN SECTOR 106, GURUGRAM] BEING DEVELOPED BY K.N. INFRACON PRIVATE LIMITED

OWNER's SIGNATURE _____

ARCHITECT'S SIGNATURE
AVANIKA VASHISTH
CA/2018/91670

DRAWING TITLE
TOWER 9 ELEVATIONS AND SECTIONS

ARCHITECTS

MRG DESIGN TEAM
MRG World
Vatika Tower, Golf Course Road
Gurugram

DATE	JAN 20
SCALE	1:100

DWG. NO.