


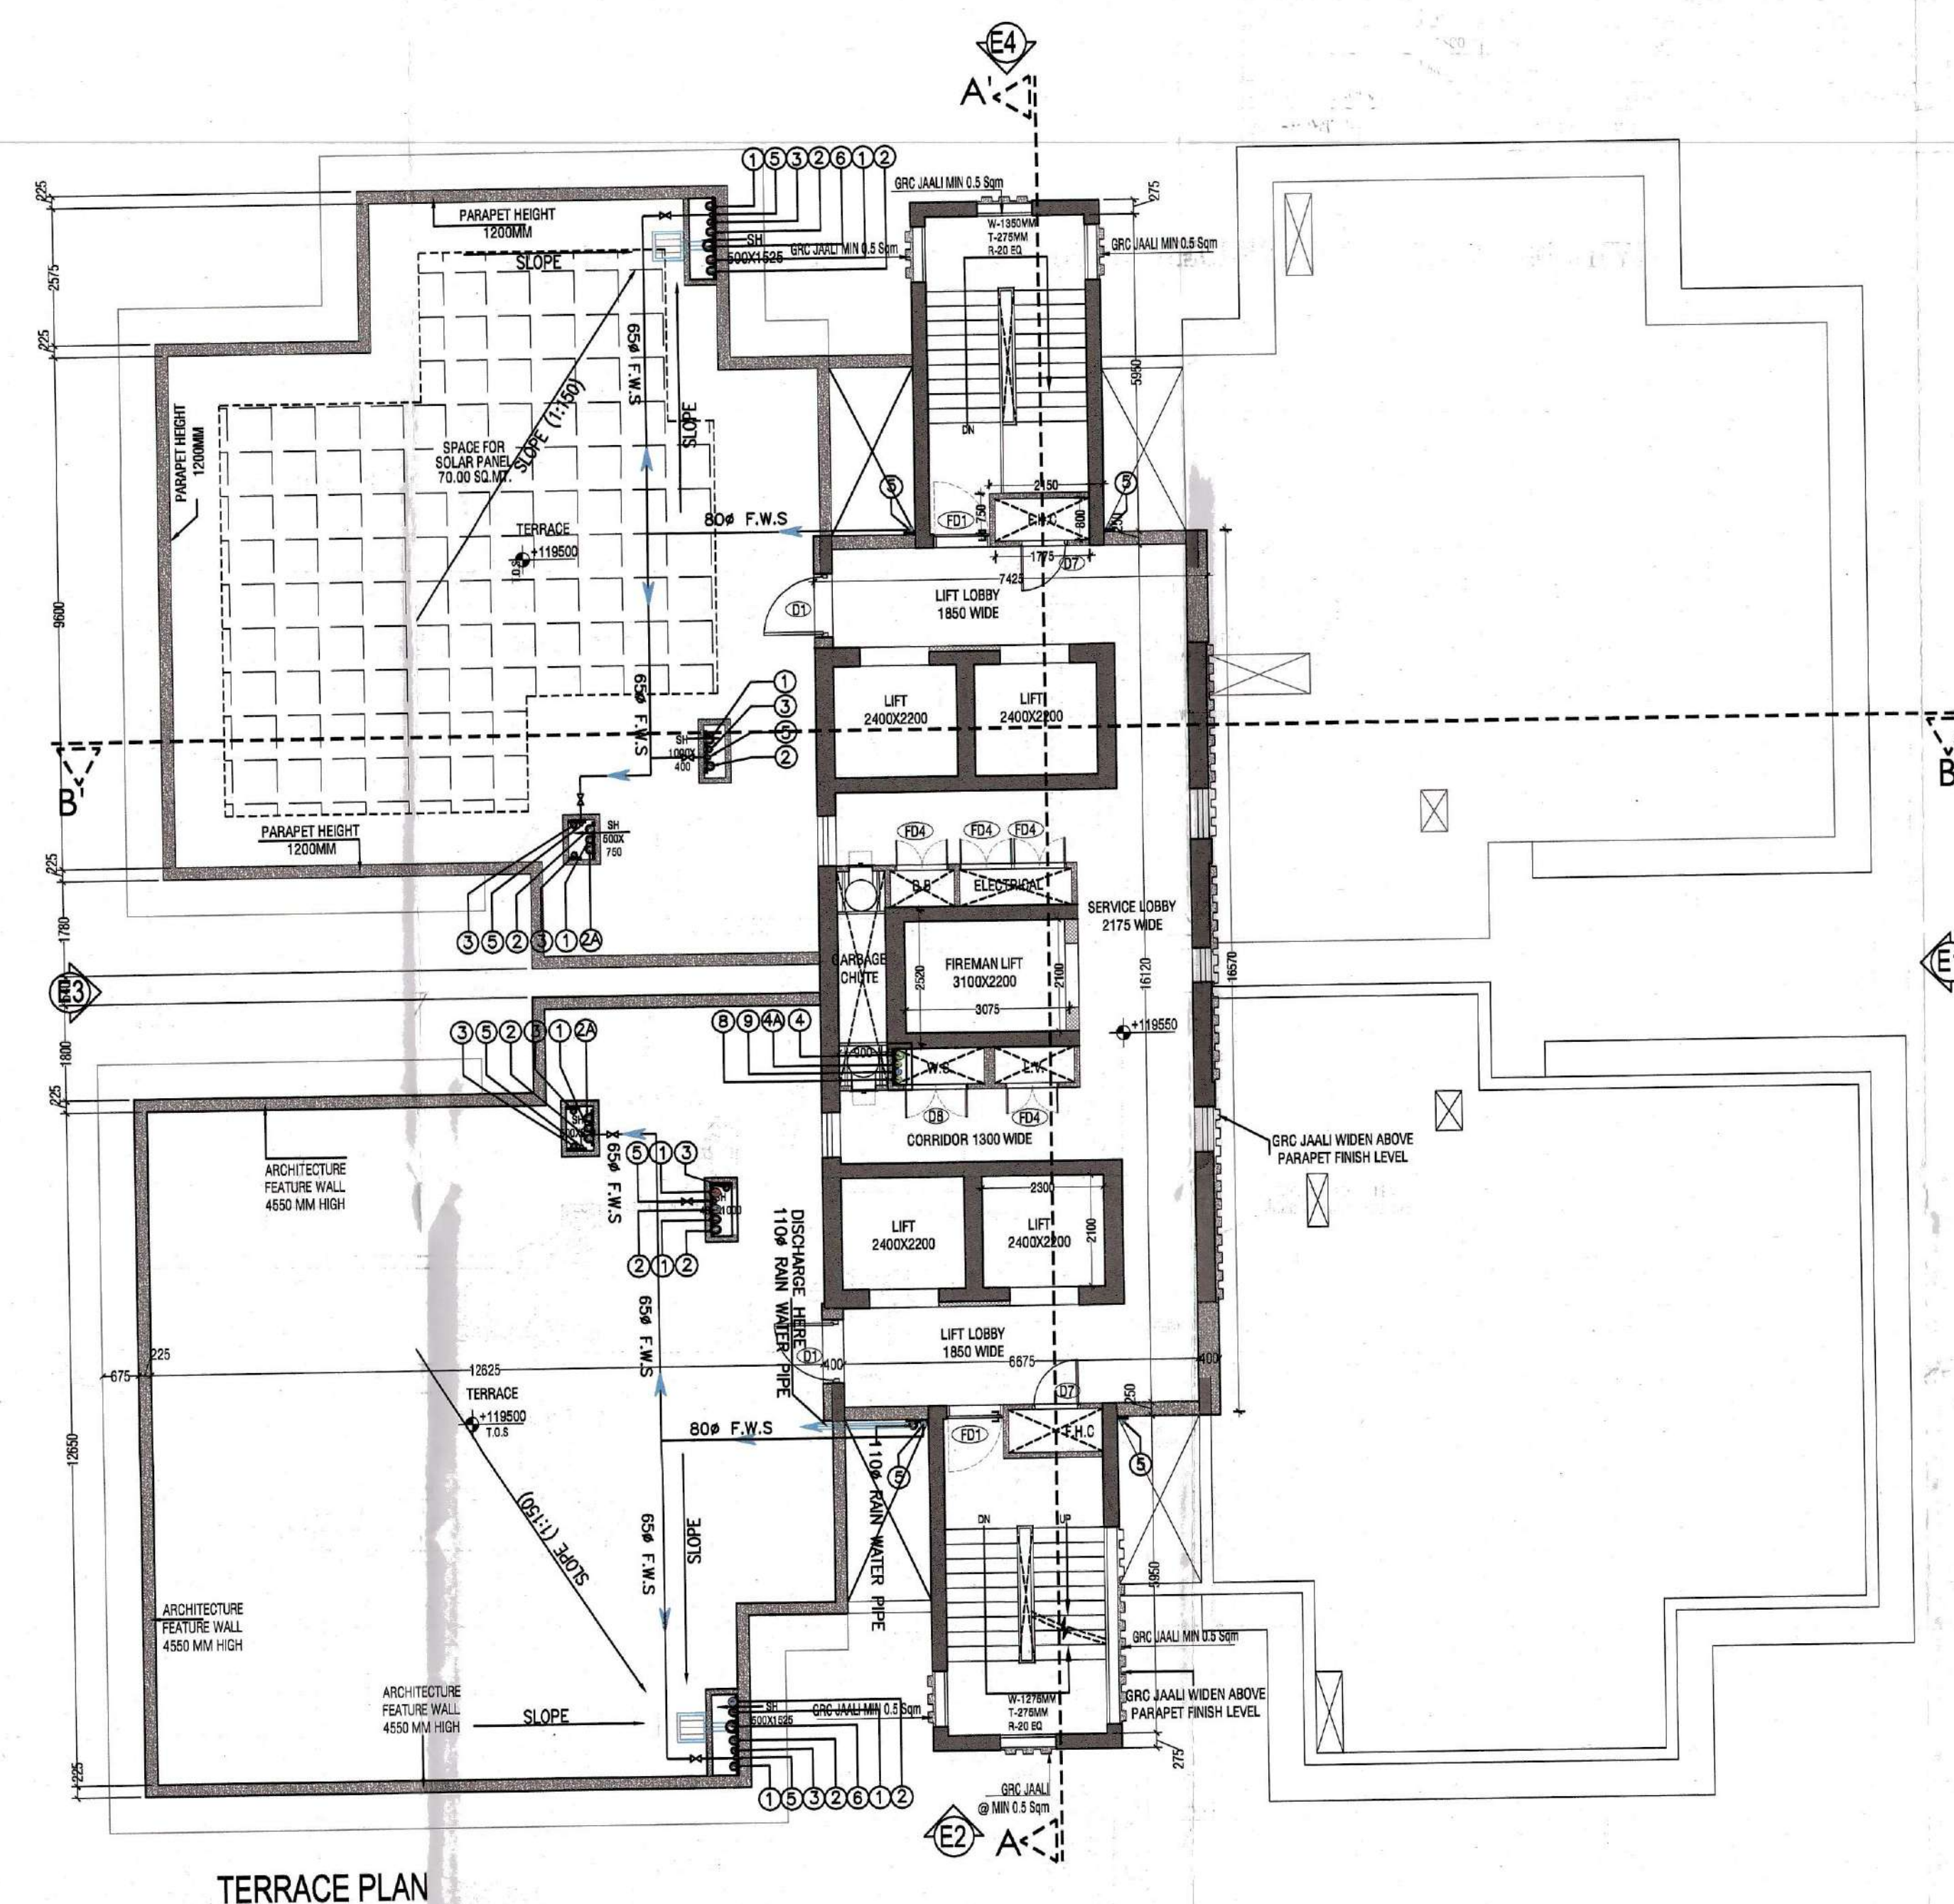
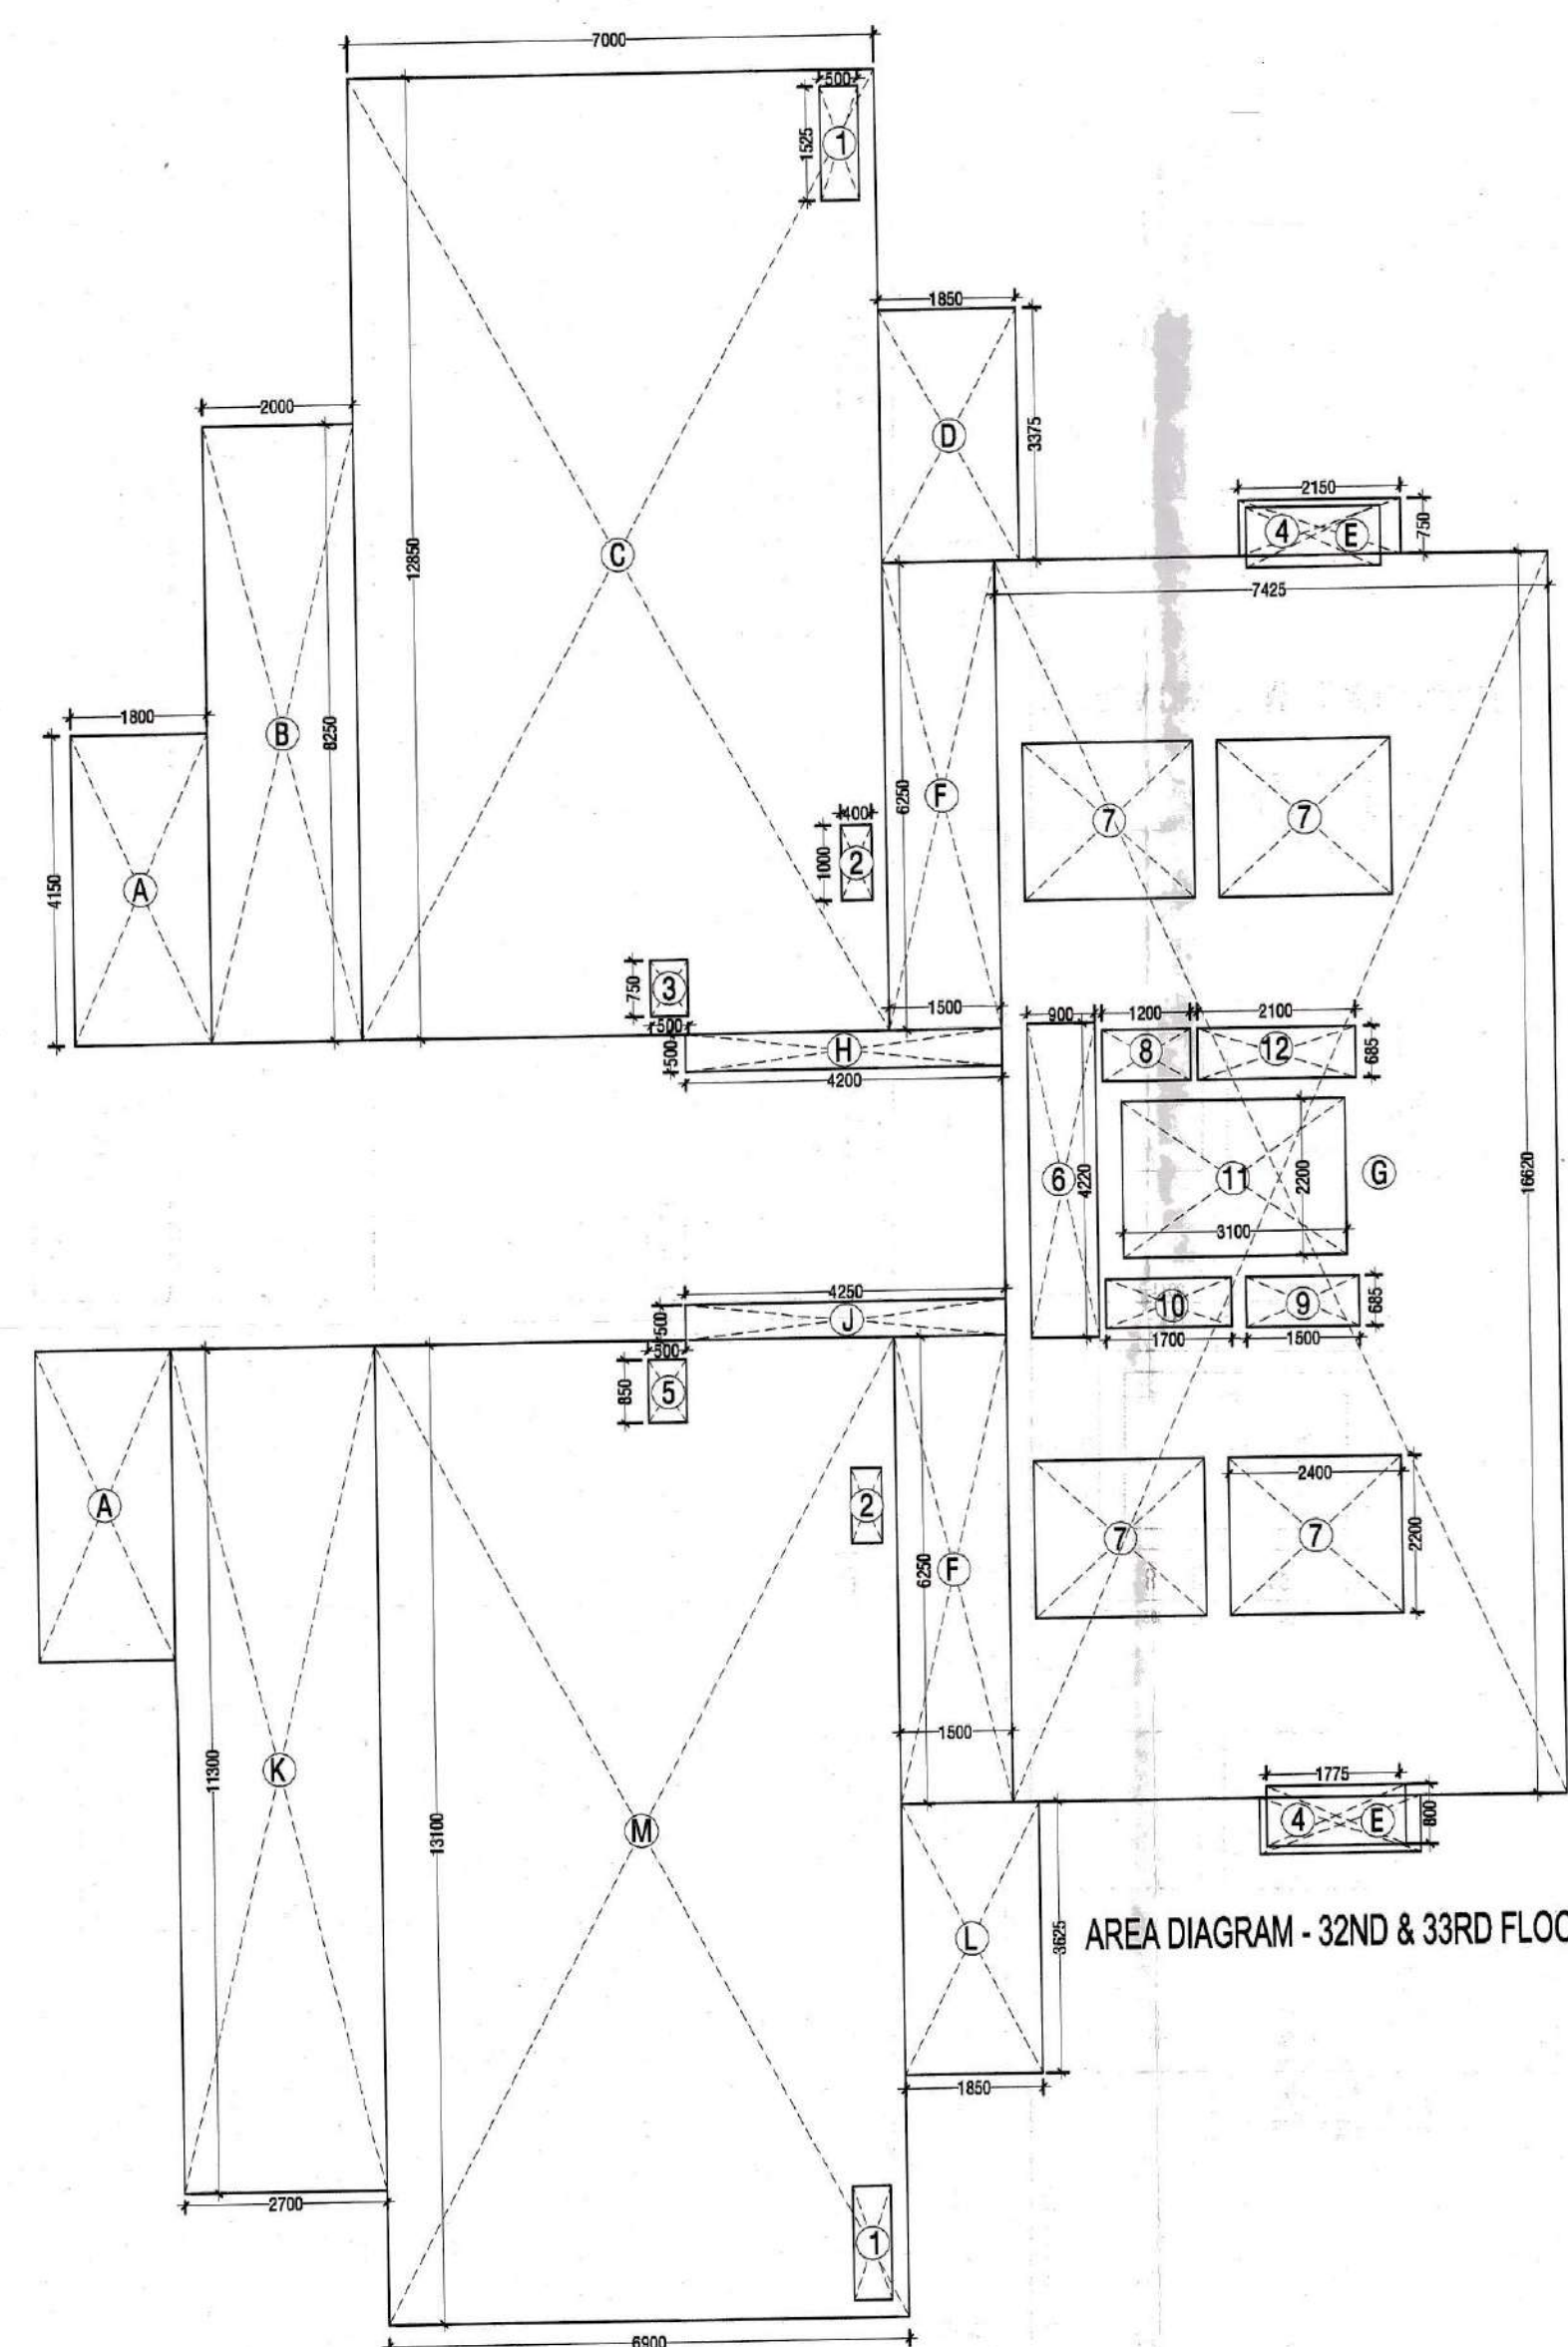


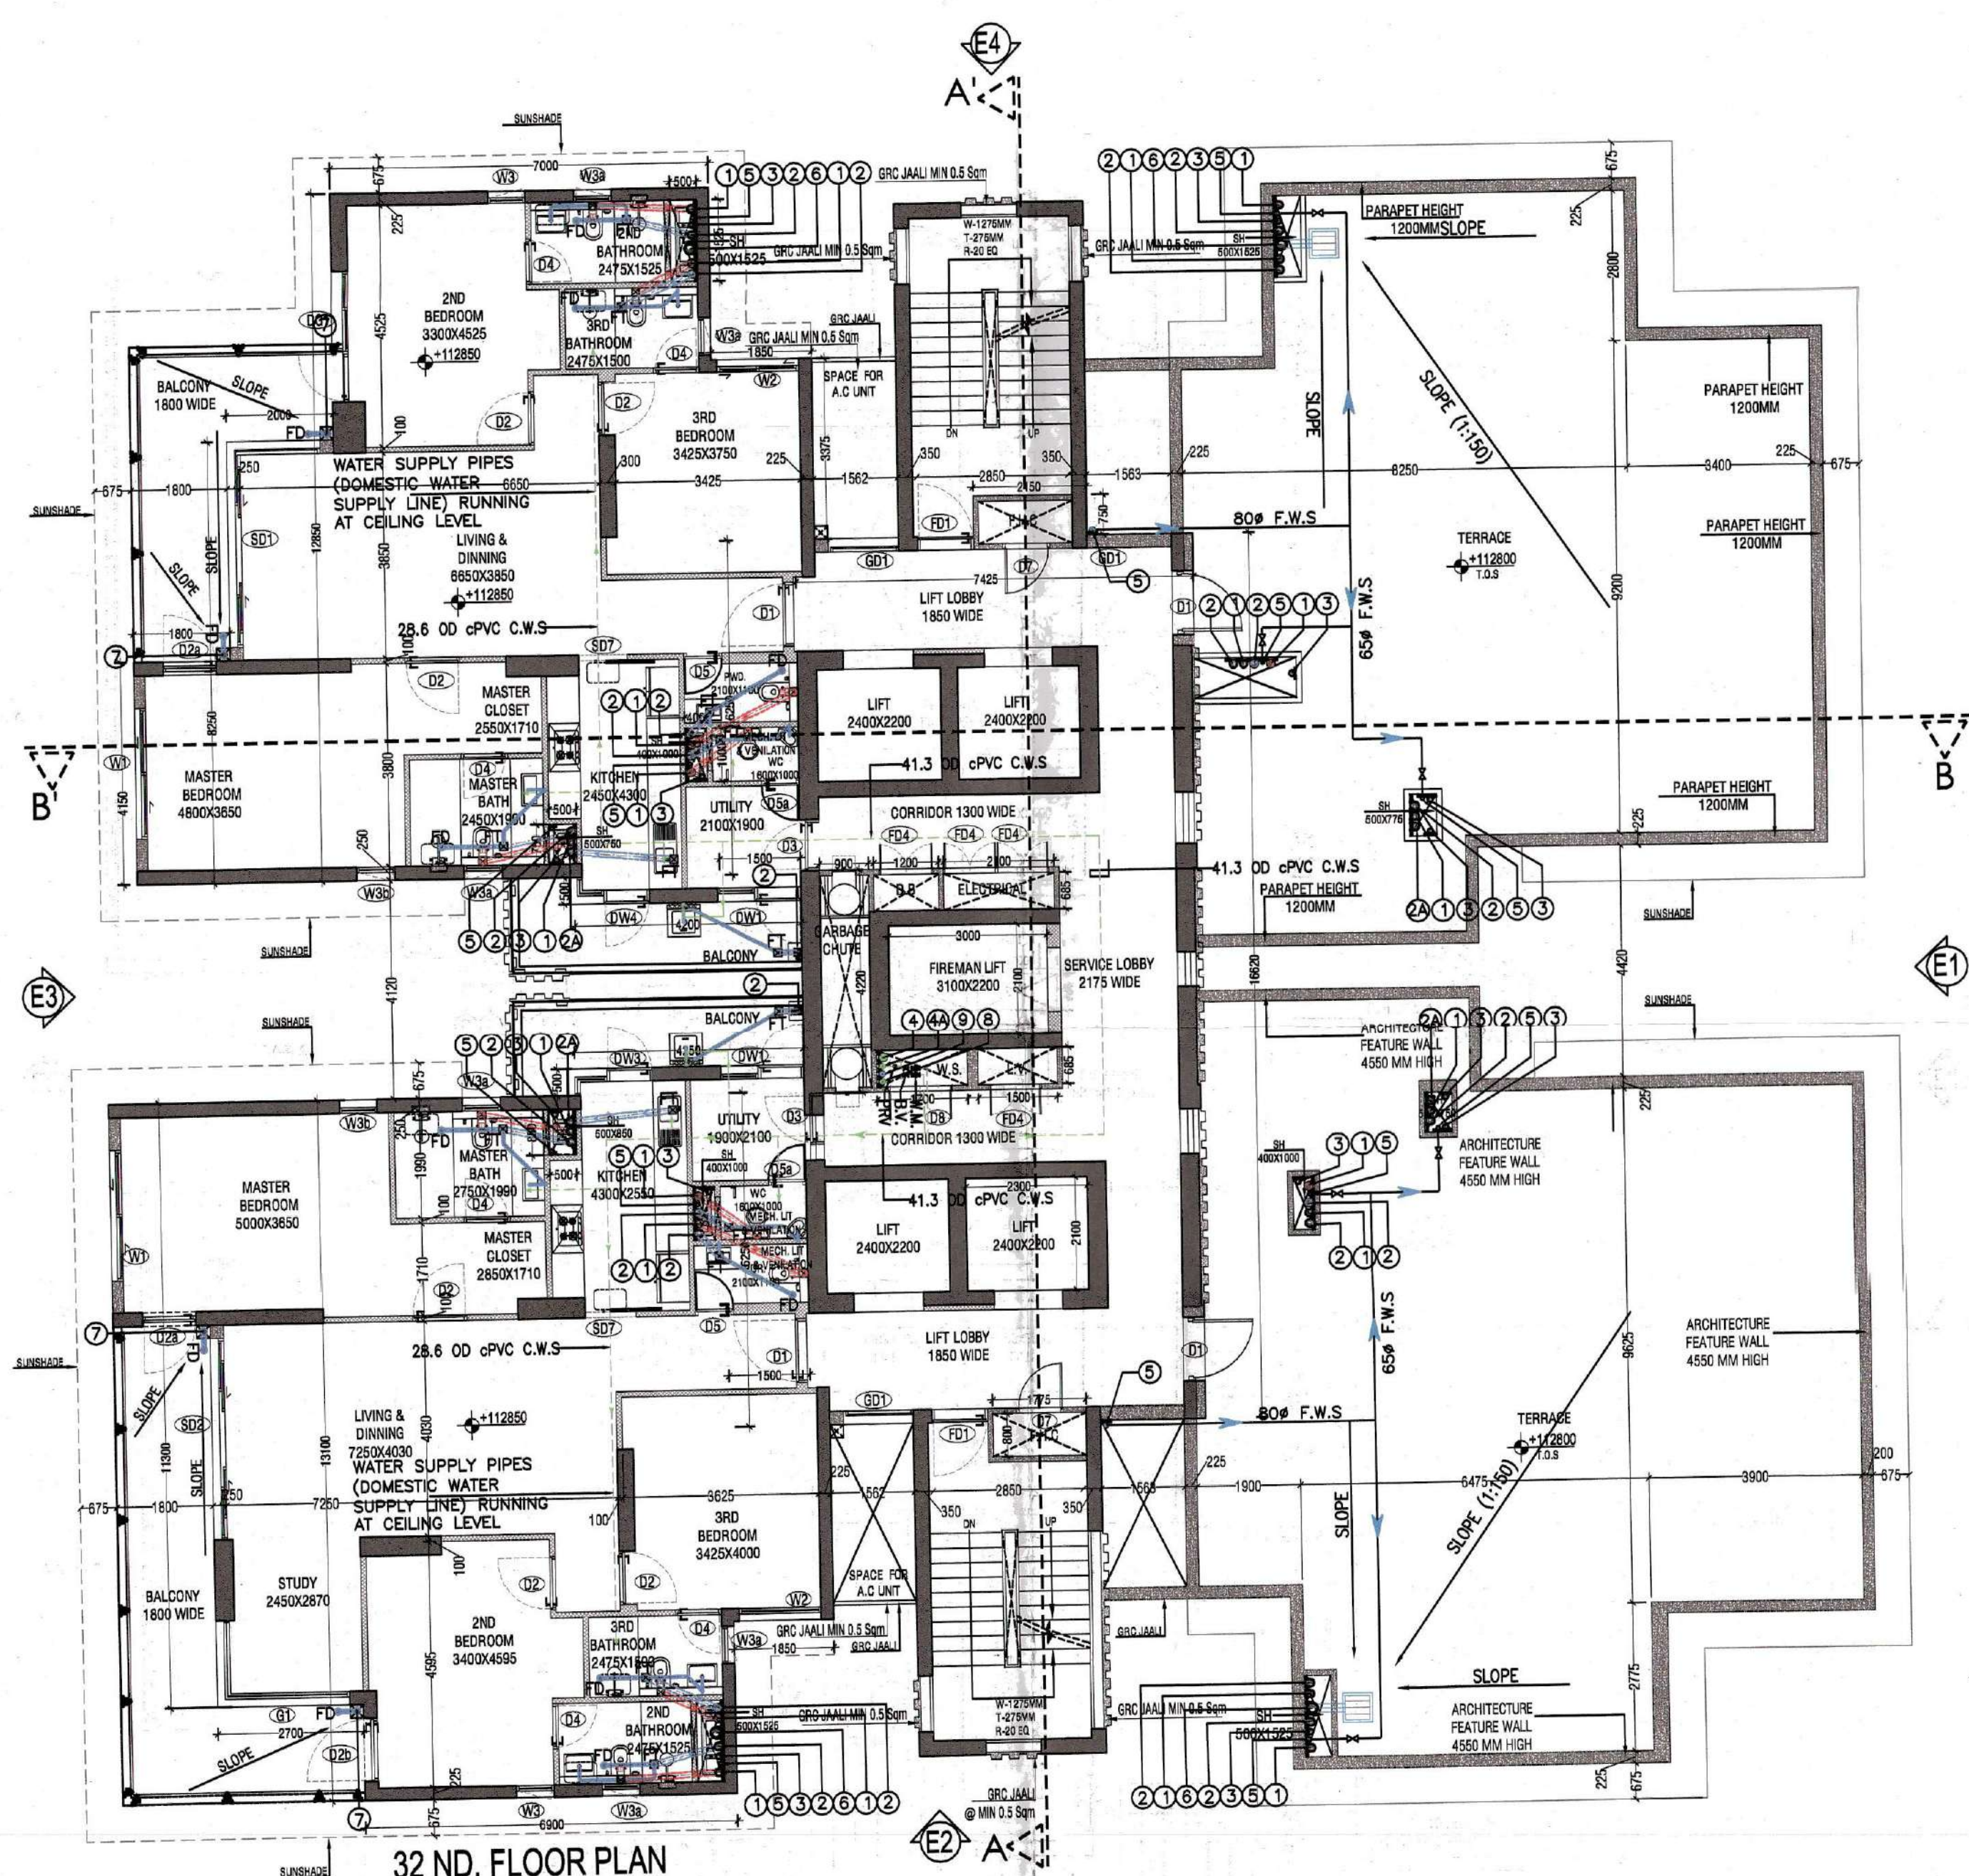

NOTE : WC, BATH & POWDER ROOM MECHANICALLY LIT & VENTILATED

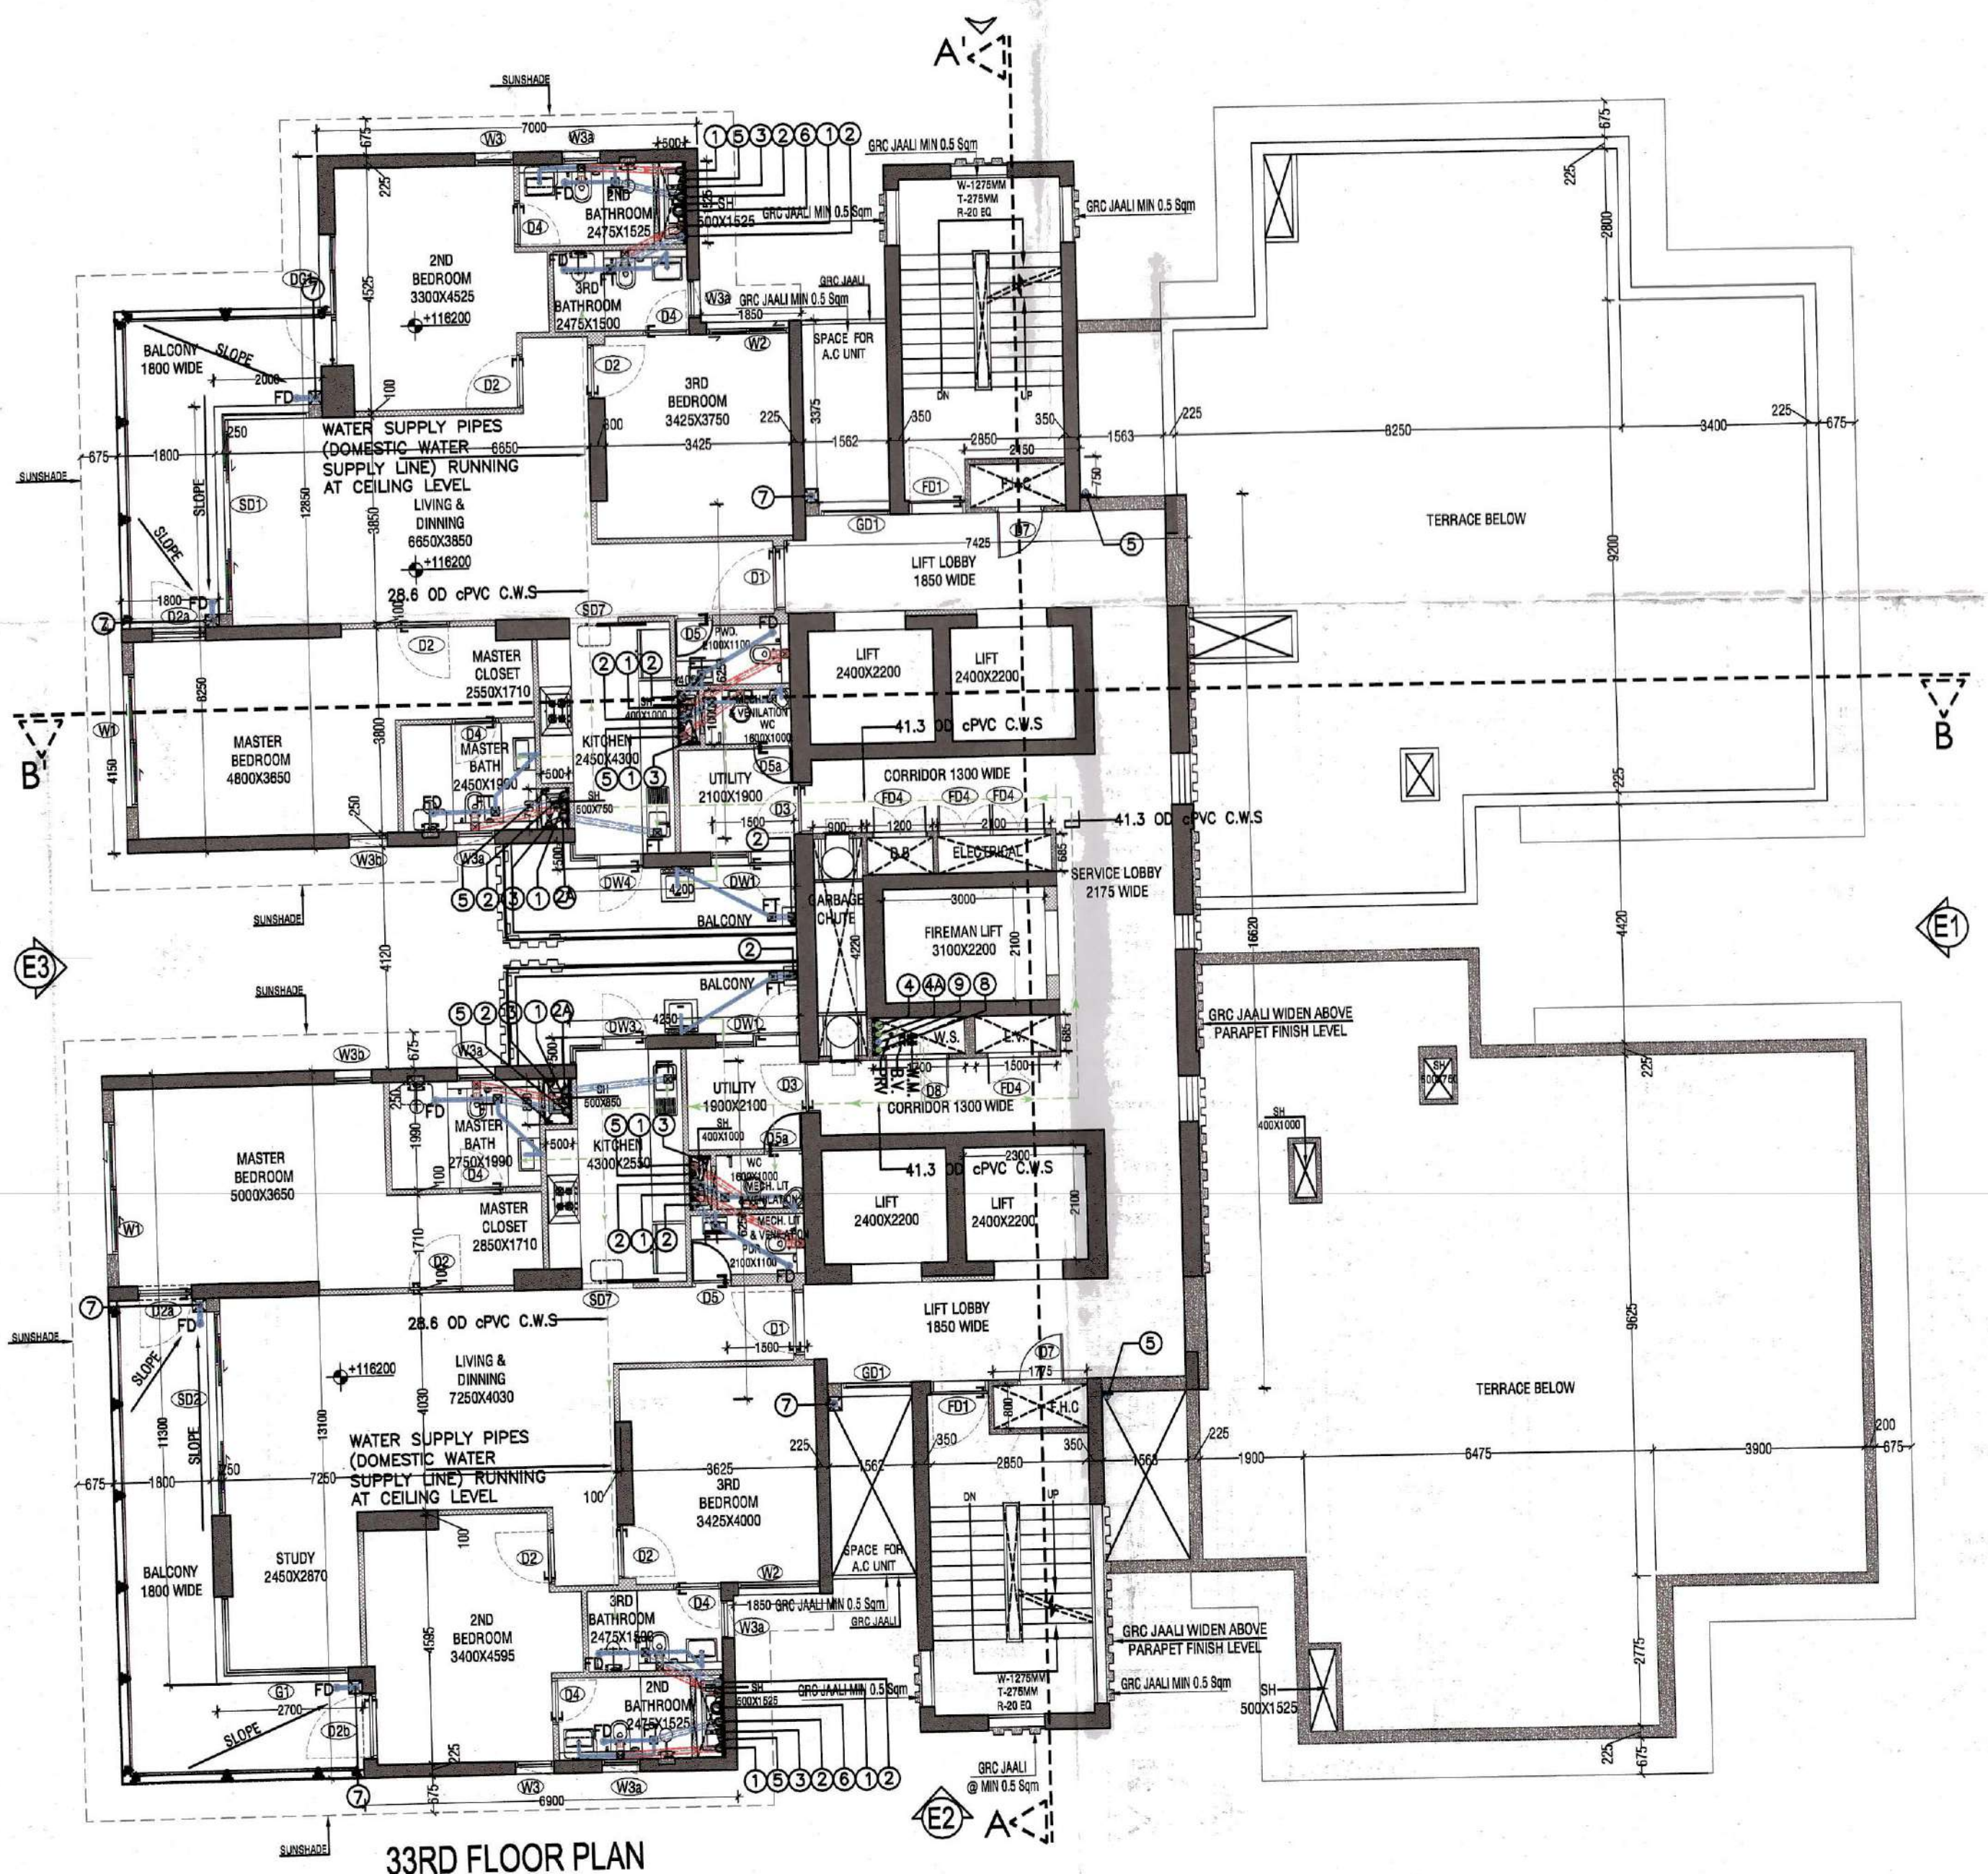

F.A.R. AREA ON 32ND & 33RD FLOOR. FLOOR-TOWER B					
NO.	TYPE	WIDTH (in mm)	LENGTH (in mm)	Nos.	AREA In SqM
COVERED AREA ON FLOOR ADDITIONS					
A	RECTANGLE	4150	1800	2	14.940
B	RECTANGLE	2000	8250	1	16.500
C	RECTANGLE	12850	7000	1	89.950
D	RECTANGLE	3375	1850	1	6.244
E	RECTANGLE	2150	750	2	3.225
F	RECTANGLE	1500	6250	2	18.750
G	RECTANGLE	7425	10620	1	123.032
H	RECTANGLE	4200	500	1	2.100
J	RECTANGLE	4250	500	1	2.125
K	RECTANGLE	2700	11300	1	30.510
L	RECTANGLE	1850	3625	1	6.706
M	RECTANGLE	6900	13100	1	90.390
TOTAL ADDITIONS (A)					404.844
CUTOUTS					
1	RECTANGLE	500	1525	2	1.525
2	RECTANGLE	400	1000	2	0.800
3	RECTANGLE	500	750	1	0.375
4	RECTANGLE	1775	800	2	2.840
5	RECTANGLE	500	850	1	0.425
6	RECTANGLE	900	4220	1	3.798
7	RECTANGLE	2200	2400	4	21.120
8	RECTANGLE	1200	685	1	0.822
9	RECTANGLE	685	1500	1	1.028
10	RECTANGLE	685	1700	1	1.165
11	RECTANGLE	2200	3100	1	6.820
12	RECTANGLE	2100	685	1	1.435
TOTAL CUTOUTS (B)					42.156
F.A.R. AREA ON 32ND & 33RD FLOOR C = A - B					362.688

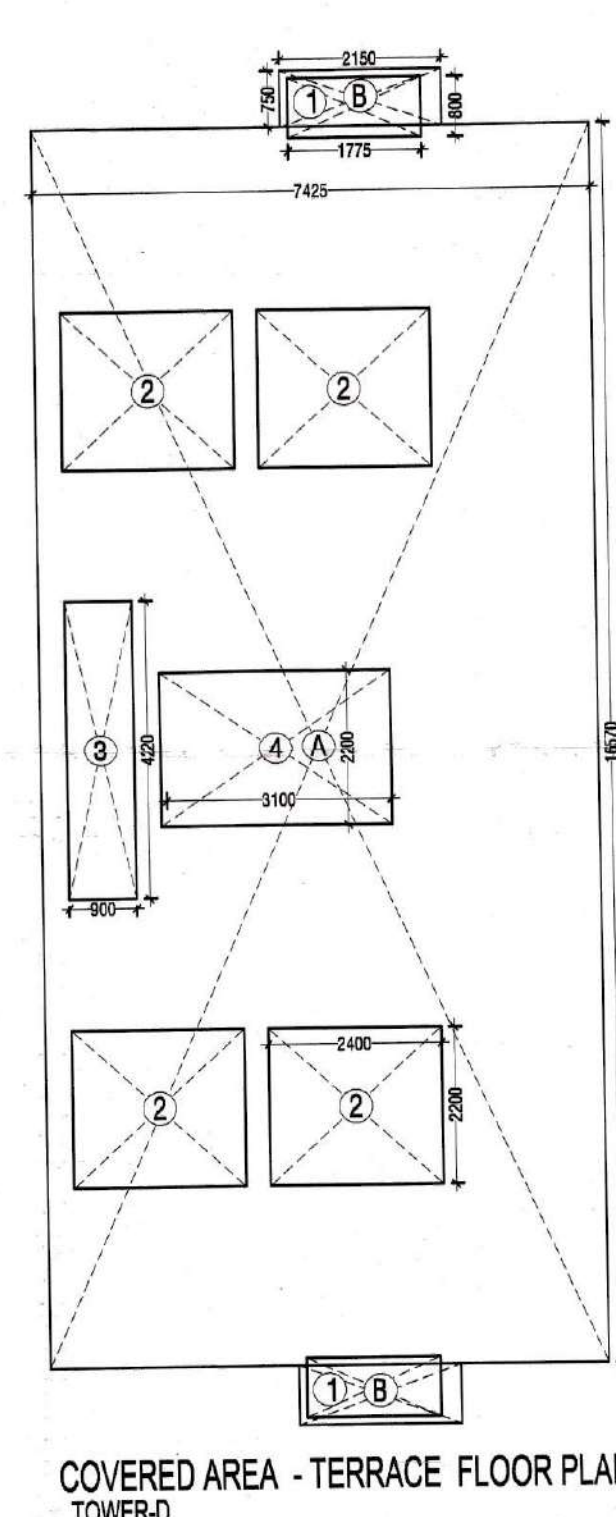

COVERED AREA ON TERRACE FLOOR PLAN-TOWER B					
NO.	TYPE	WIDTH (in mm)	LENGTH (in mm)	Nos.	AREA In SqM
COVERED AREA ON FLOOR ADDITIONS					
A	RECTANGLE	7425	10620	1	123.032
B	RECTANGLE	2150	750	2	3.225
TOTAL ADDITIONS (A)					126.257
CUTOUTS					
1	RECTANGLE	1775	800	2	2.840
2	RECTANGLE	2400	2200	4	21.120
3	RECTANGLE	900	4220	1	3.798
4	RECTANGLE	3100	2200	1	6.820
TOTAL CUTOUTS (B)					34.578
COVERED AREA ON TERRACE FLOOR PLAN = A - B					91.679

TYPICAL FLOOR OPENING SCHEDULE							
SNO	NOMENCLATURE	ROUGH OPENING	CLL	LINTEL	TYPE	LOCATION	
1	D1	1200	2400	00	2400	WOOD	ENTRANCE
2	D2	1000	2150	00	2150	WOOD	BED ROOM
3	D3	800	2150	00	2150	WOOD	UTILITY ENT.
4	D4	800	2150	00	2150	WOOD	UTILITY ENT.
5	D5	750	2150	00	2150	WOOD	PWLY. RM.
6	D6	750	2150	00	2150	WOOD	UTILITY RM.
7	D7	1500	2400	00	2400	UPVC/ALUM.	FRONT LOBBY G.F.
8	D8	800	2000	150	2150	WOOD	FLIC
9	D9	1200	2000	150	2150	WOOD	WATER SUPPLY
10	D10	1200	2150	000	2400	WOOD (V.P.)	ENTR. LOBBY
11	D11	1200	2400	00	2400	WOOD	BALCONY
12	D12	1000	2600	00	2600	UPVC	BALCONY
13	D13	1200	2600	00	2600	UPVC	BALCONY
14	D14	800	2150	00	2150	WOOD (V.P.)	ENTR. LOBBY
15	D15	2400	2600	00	2600	UPVC	BALCONY
16	D16	1500	2400	00	2400	UPVC/ALUM.	ENT. LOBBY
17	D17	1500	2600	00	2600	UPVC	UTILITY BAL.
18	D18	1900	2600	00	2600	UPVC	UTILITY BAL.
19	D19	2100	2600	00	2600	UPVC	UTILITY BAL.
20	D20	2000	2600	00	2600	UPVC	UTILITY BAL.
21	D21	1200	2600	00	2600	UPVC	UTILITY BAL.
22	D22	1500	2600	00	2600	UPVC	1ST FLOOR
23	D23	8300	2600	00	2600	UPVC	BALCONY
24	D24	3700	2600	00	2600	UPVC	BALCONY
25	D25	4800	2600	00	2600	UPVC	BALCONY
26	D26	850	2150	00	2150	WOOD	KITCHEN
27	D27	1500	2400	150	2600	UPVC	MASTER BEDROOM
28	D28	1500	2400	150	2600	UPVC	BEDROOM
29	D29	700	1400	1200	2600	UPVC	2ND BEDROOM
30	D30	700	1400	1200	2600	UPVC	TOILET
31	D31	700	1700	900	2600	UPVC	MASTER BEDROOM
32	D32	1000	1400	1200	2600	UPVC	BEDRM. SCODUP
33	D33	5600	2400	150	2600	UPVC	SCODUP
34	D34	4200	2400	150	2600	UPVC	SCODUP
35	D35	7000	2400	150	2600	UPVC	SCODUP
36	D36	1800	2300	150	2400	UPVC/ALUM.	ENT. LOBBY
37	D37	1000	2150	00	2150	WOOD	STAR CASE
38	D38	2000	2000	150	2150	WOOD	ELECTRICAL SH.
39	D39	1000	2000	150	2150	WOOD	L.V. SHAF
40	D40	1000	2000	150	2150	WOOD	ENT. LOBBY G.F.
41	D41	2700	2400	00	2400	UPVC/ALUM.	ENT. LOBBY G.F.

Architects Signature
H. Parashar, Architect
Registered No. CA/2017/87556

Owner's Signature
S. Kumar

Architects Signature
H. Parashar, Architect
Registered No. CA/2017/87556

Owner's Signature
S. Kumar

