


01 TERRACE FLOOR PLAN  
SCALE 1:100

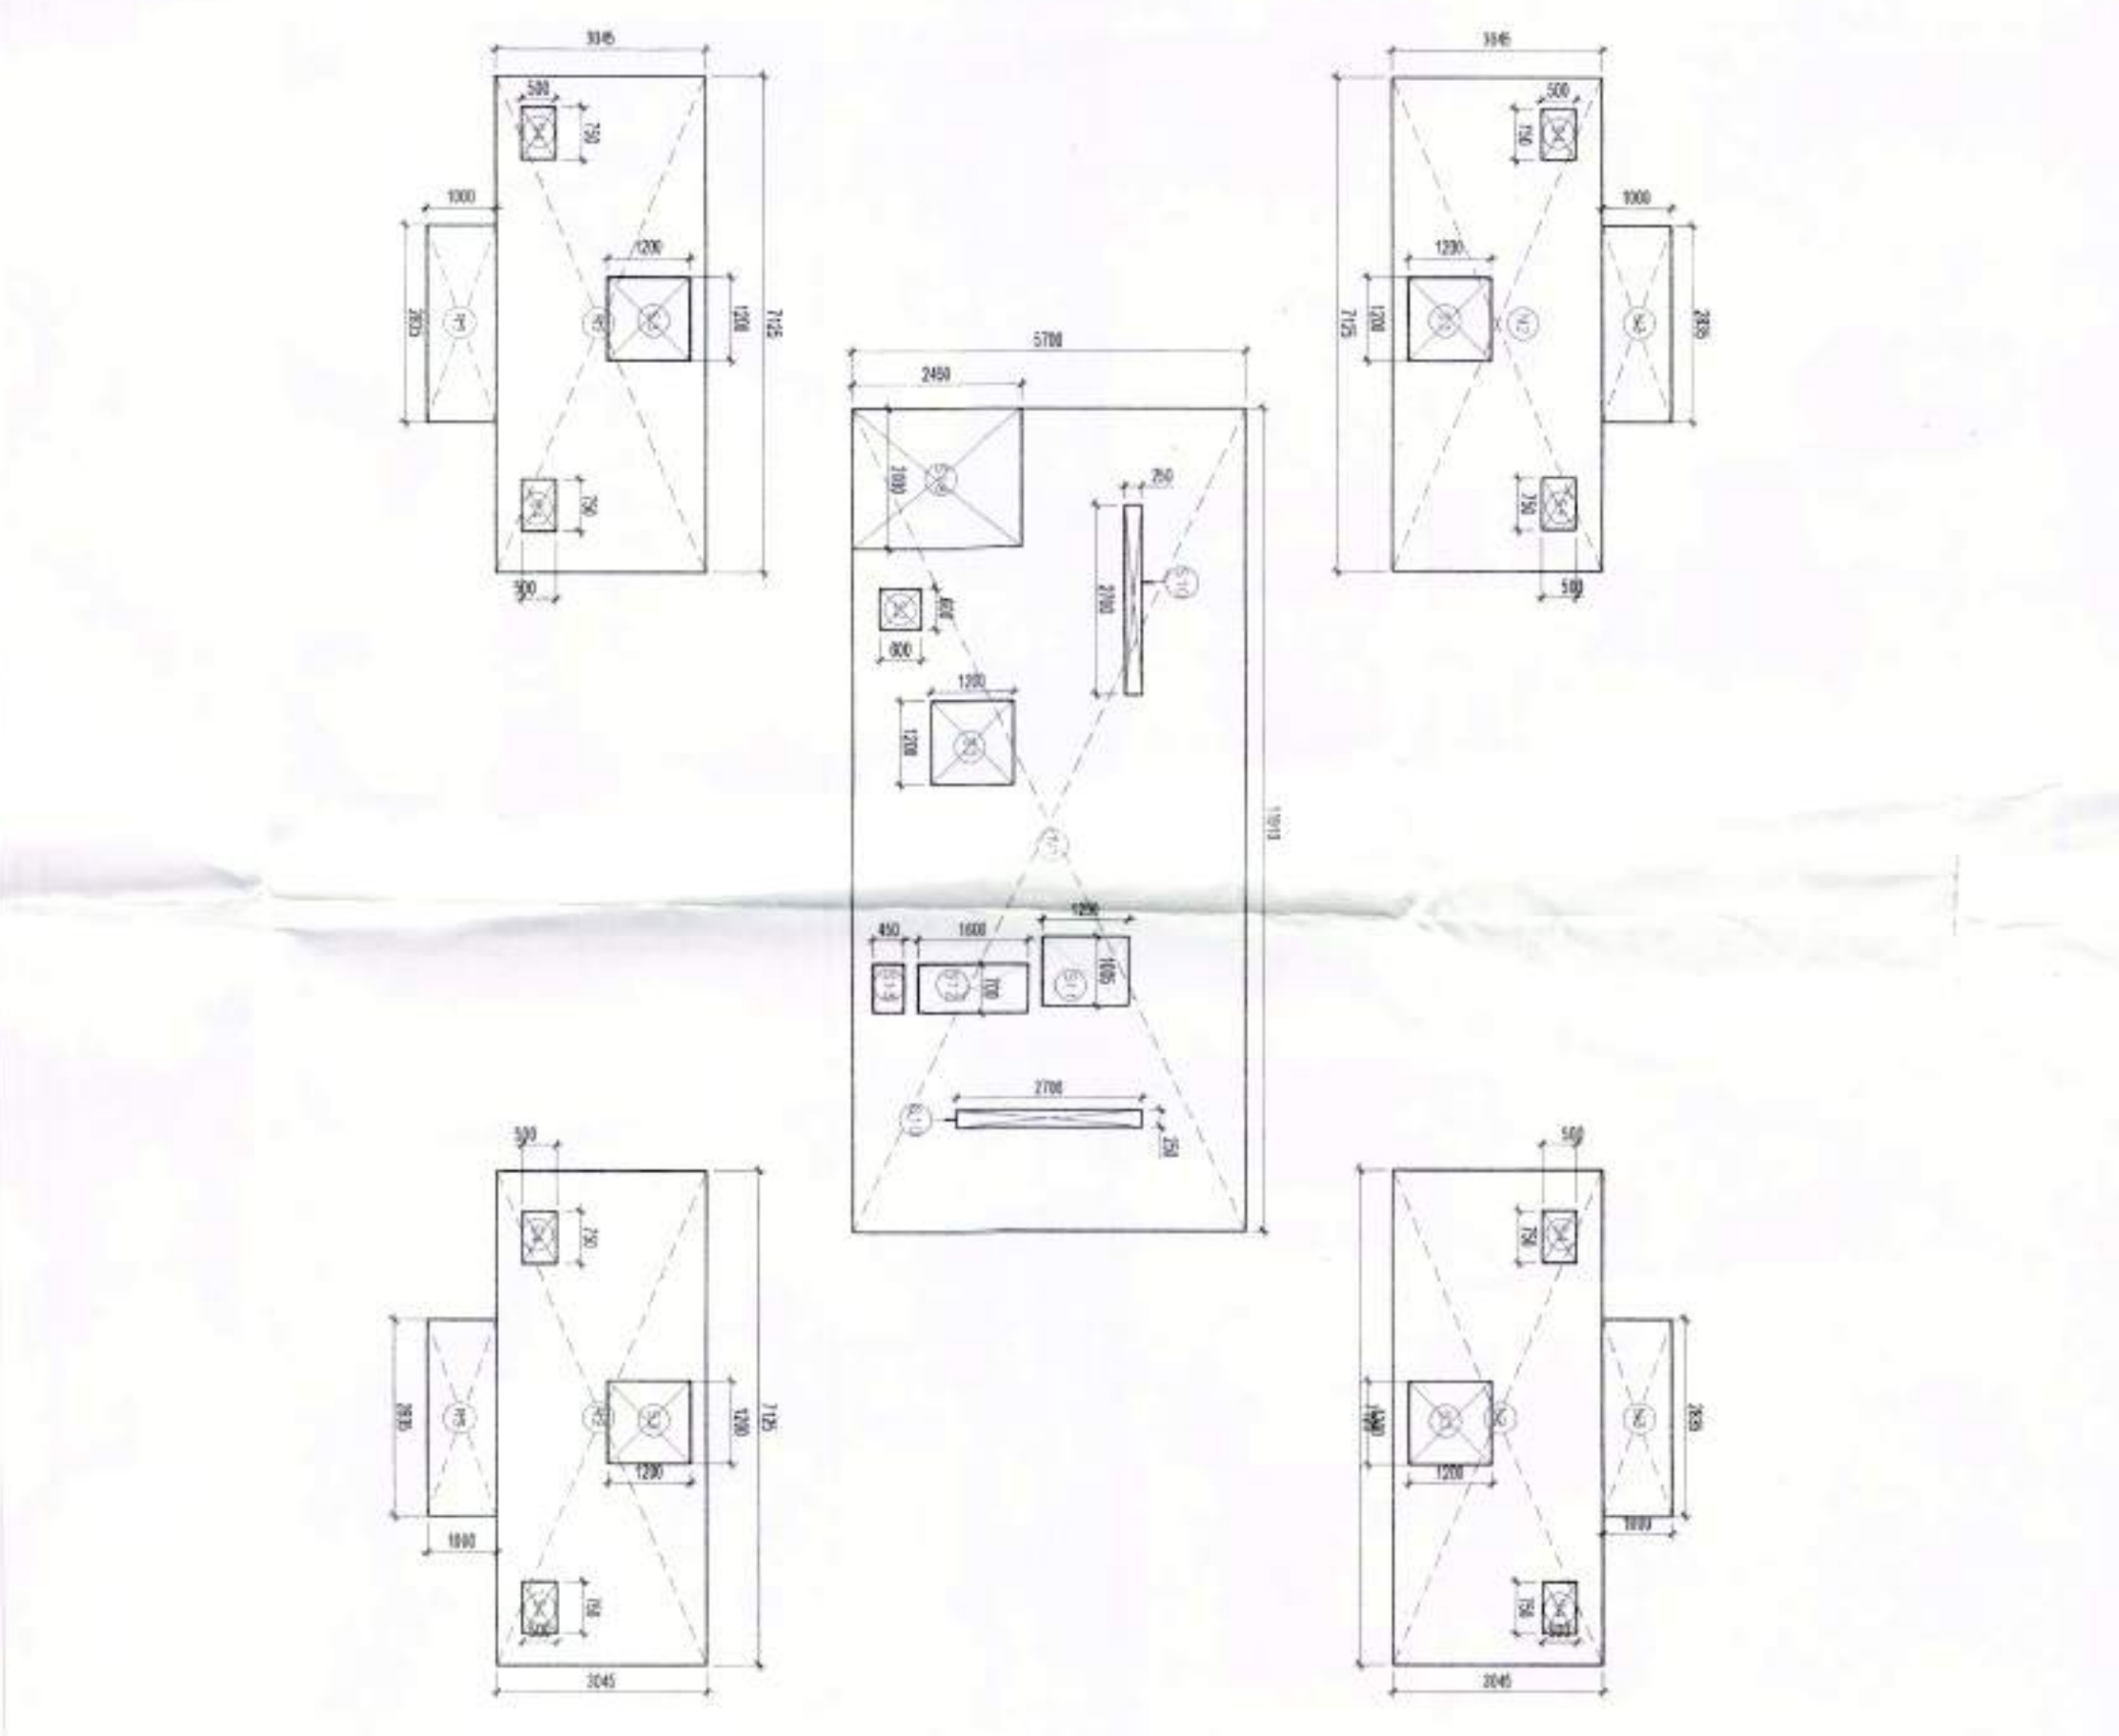

01 TERRACE FLOOR AREA DIAGRAM PLAN  
SCALE 1:800

TOWER 2						
Terrace Floor (Non Fair)						
Description	Length (m)	Breadth (m)	Base (m)	Height (m)	Area (sqm)	No. of Figures
Area of rectangle N1	11.910	5.700	-	-	67.887	1
Area of rectangle N2	7.125	3.045	-	-	21.696	4
Area of rectangle N3	2.835	1.000	-	-	2.835	4
Total of all additions 'A'					11.340	166.010
Deductions 'B'						
Description	Length (m)	Breadth (m)	Base (m)	Height (m)	Area (sqm)	No. of Figures
Area of rectangle S2	0.600	0.600	-	-	0.360	1
Area of rectangle S3	1.200	1.200	-	-	1.440	5
Area of rectangle S4	0.750	0.500	-	-	0.375	8
Area of rectangle S10	0.250	2.700	-	-	0.675	2
Area of rectangle S11	1.005	1.250	-	-	1.256	1
Area of rectangle S12	0.700	1.600	-	-	1.120	1
Area of rectangle S13	0.700	0.450	-	-	0.315	1
Area of rectangle S18	2.000	2.450	-	-	4.900	1
Total of all Deductions 'B'					19.501	
Total Non Fair Terrace Area for Tower 2= (A - B)					146.508	

SCHEDULE OF DOORS			
REF NO	DESCRIPTION	WIDTH	HEIGHT
01	1000 SWG FPF	800	2100
02	750 AUTOMATIC FPF	750	2100
03	1000 SWG WTR DR	800	2100
04	1000 SWG WTR DR	1000	2100
05	750 BALCONY DR	1000	2100
06	750 BALCONY DR	1000	2100
NOTE : ALL PARAPET AND RAILING HEIGHTS ARE IN COMPLIANCE PER NBC 2016  
ALL FIRE DOORS RATING ARE IN COMPLIANCE WITH NBC 2016

For Approval Stamping:  
**This is a 'PROVISIONAL BUILDING PLAN'**  
approved only for the purpose of inviting  
objections from the general public.

NOTES:  
1) ALL STRUCTURE PROVIDED IN TOILETS ARE AS PER NBC.  
2) DRAWINGS WILL BE AIRTELAY VENTILATED SERVICES BASEMENT ETC.) WILL BE AIRTELAY LIT.  
3) STANDBY GENERATING CAPACITY WILL BE 10% OF THE TOTAL SCHEME THIS THEREFORE INCLUDES STANDBY GENERATION FOR ALL COMMON SERVICES FIRE SERVICES, ELECTRICAL LOAD FOR THE VENTILATION, FIRE SAFETY MEASURES AS PER NBC INCLUDES SMOKE DETECTOR, MFC COMPLIANCE WITH CODE.



Project:  
REVISED GROUP HOUSING SCHEME MEASURING 17.55 ACRES LICENCE NO. 1607/2008 DATED 22/08/2008 (100%) + 4.72 ACRES LICENCE NO. 44 OF 2011 DATED 15/05/2011 = 22.27 ACRES IN SECTOR 59 GURGAON MANESAR COMMANDER RELATIONS PVT LTD. ORAMMANIYA REALTORS PVT. LTD. GOLDEN VIEW BUILDERS PVT. LTD. FIVE RIVER BUILDCON PVT. LTD. FIVE RIVER BUILDCON PVT. LTD. ASHRANI BUILDERS PVT. LTD. FIVE RIVER BUILDCON PVT. LTD. IN COLLABORATION WITH BY BAE EXPORTS PVT. LTD. & BUIZ HOTELS PVT. LTD.

Authorized Signature

STRUCTURAL CONSULTANT  
VINTECH

Consulting MEP  
ENVERSUS CONSULTANTS PVT LTD

Consulting LANDSCAPE  
ORACLE

Architect's Sign  
Morphogenesis

Drawing Title  
TOWER-2  
TERRACE LVL. PLAN

Drawing No.  
T-02-6

Scale  
1:100

