

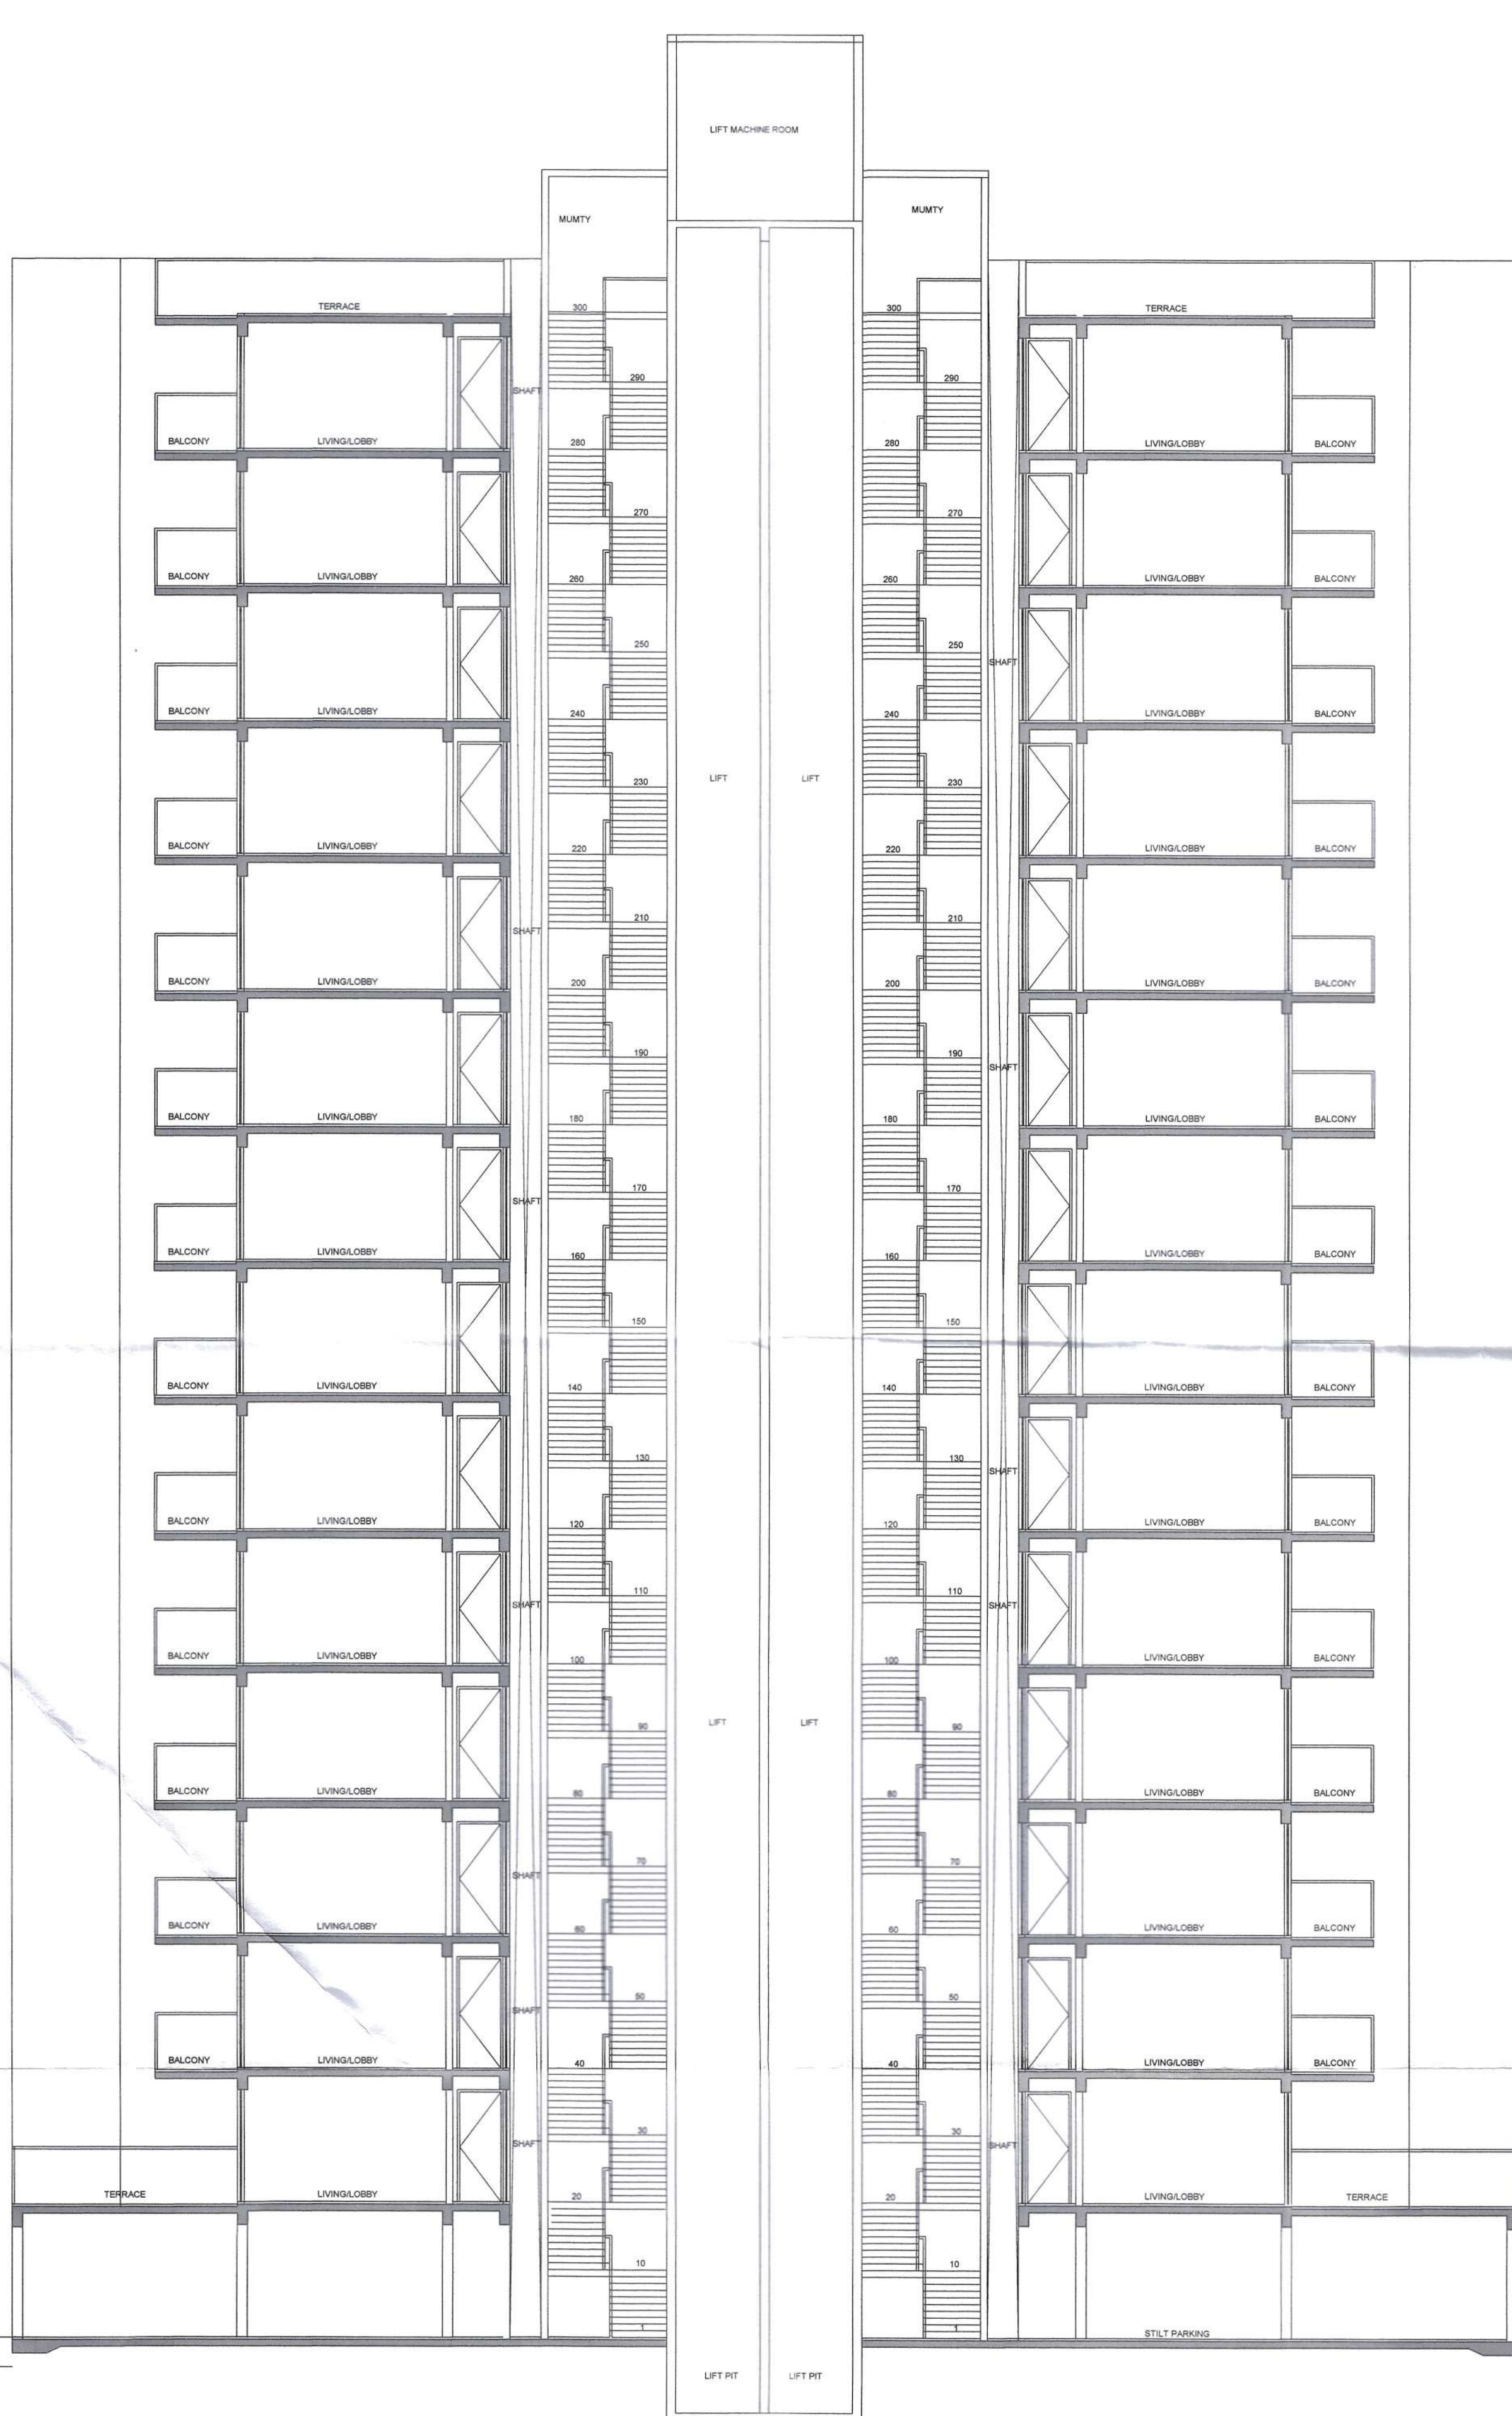
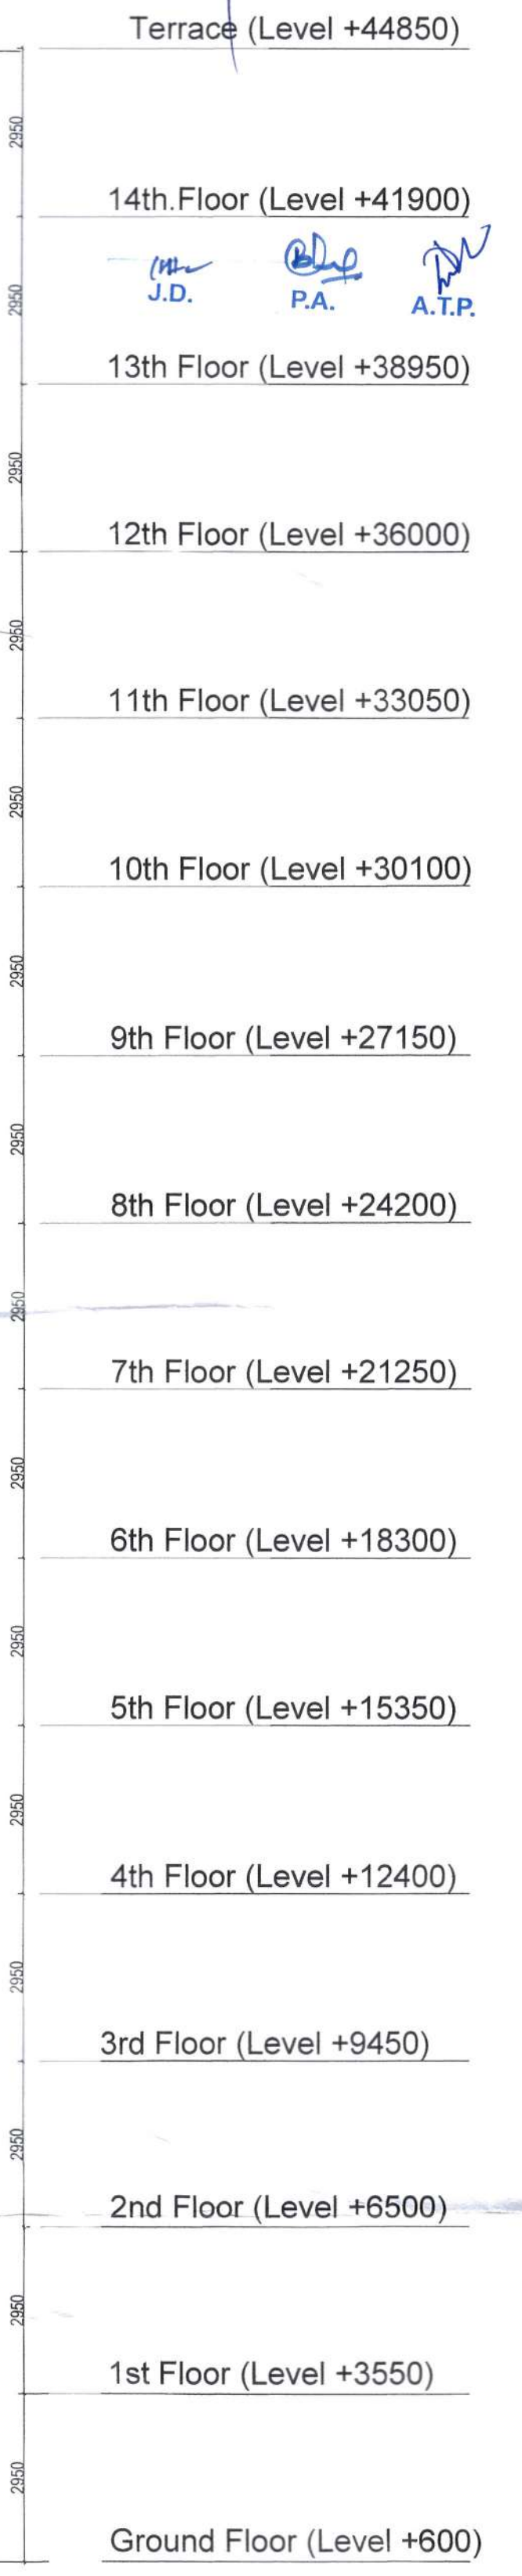



ARCHITECT (H.Q.) S.T.P. Member Secretary B.P.C. STP (G) Chairman B.P.C. SD (H.Q.) Member BPAC

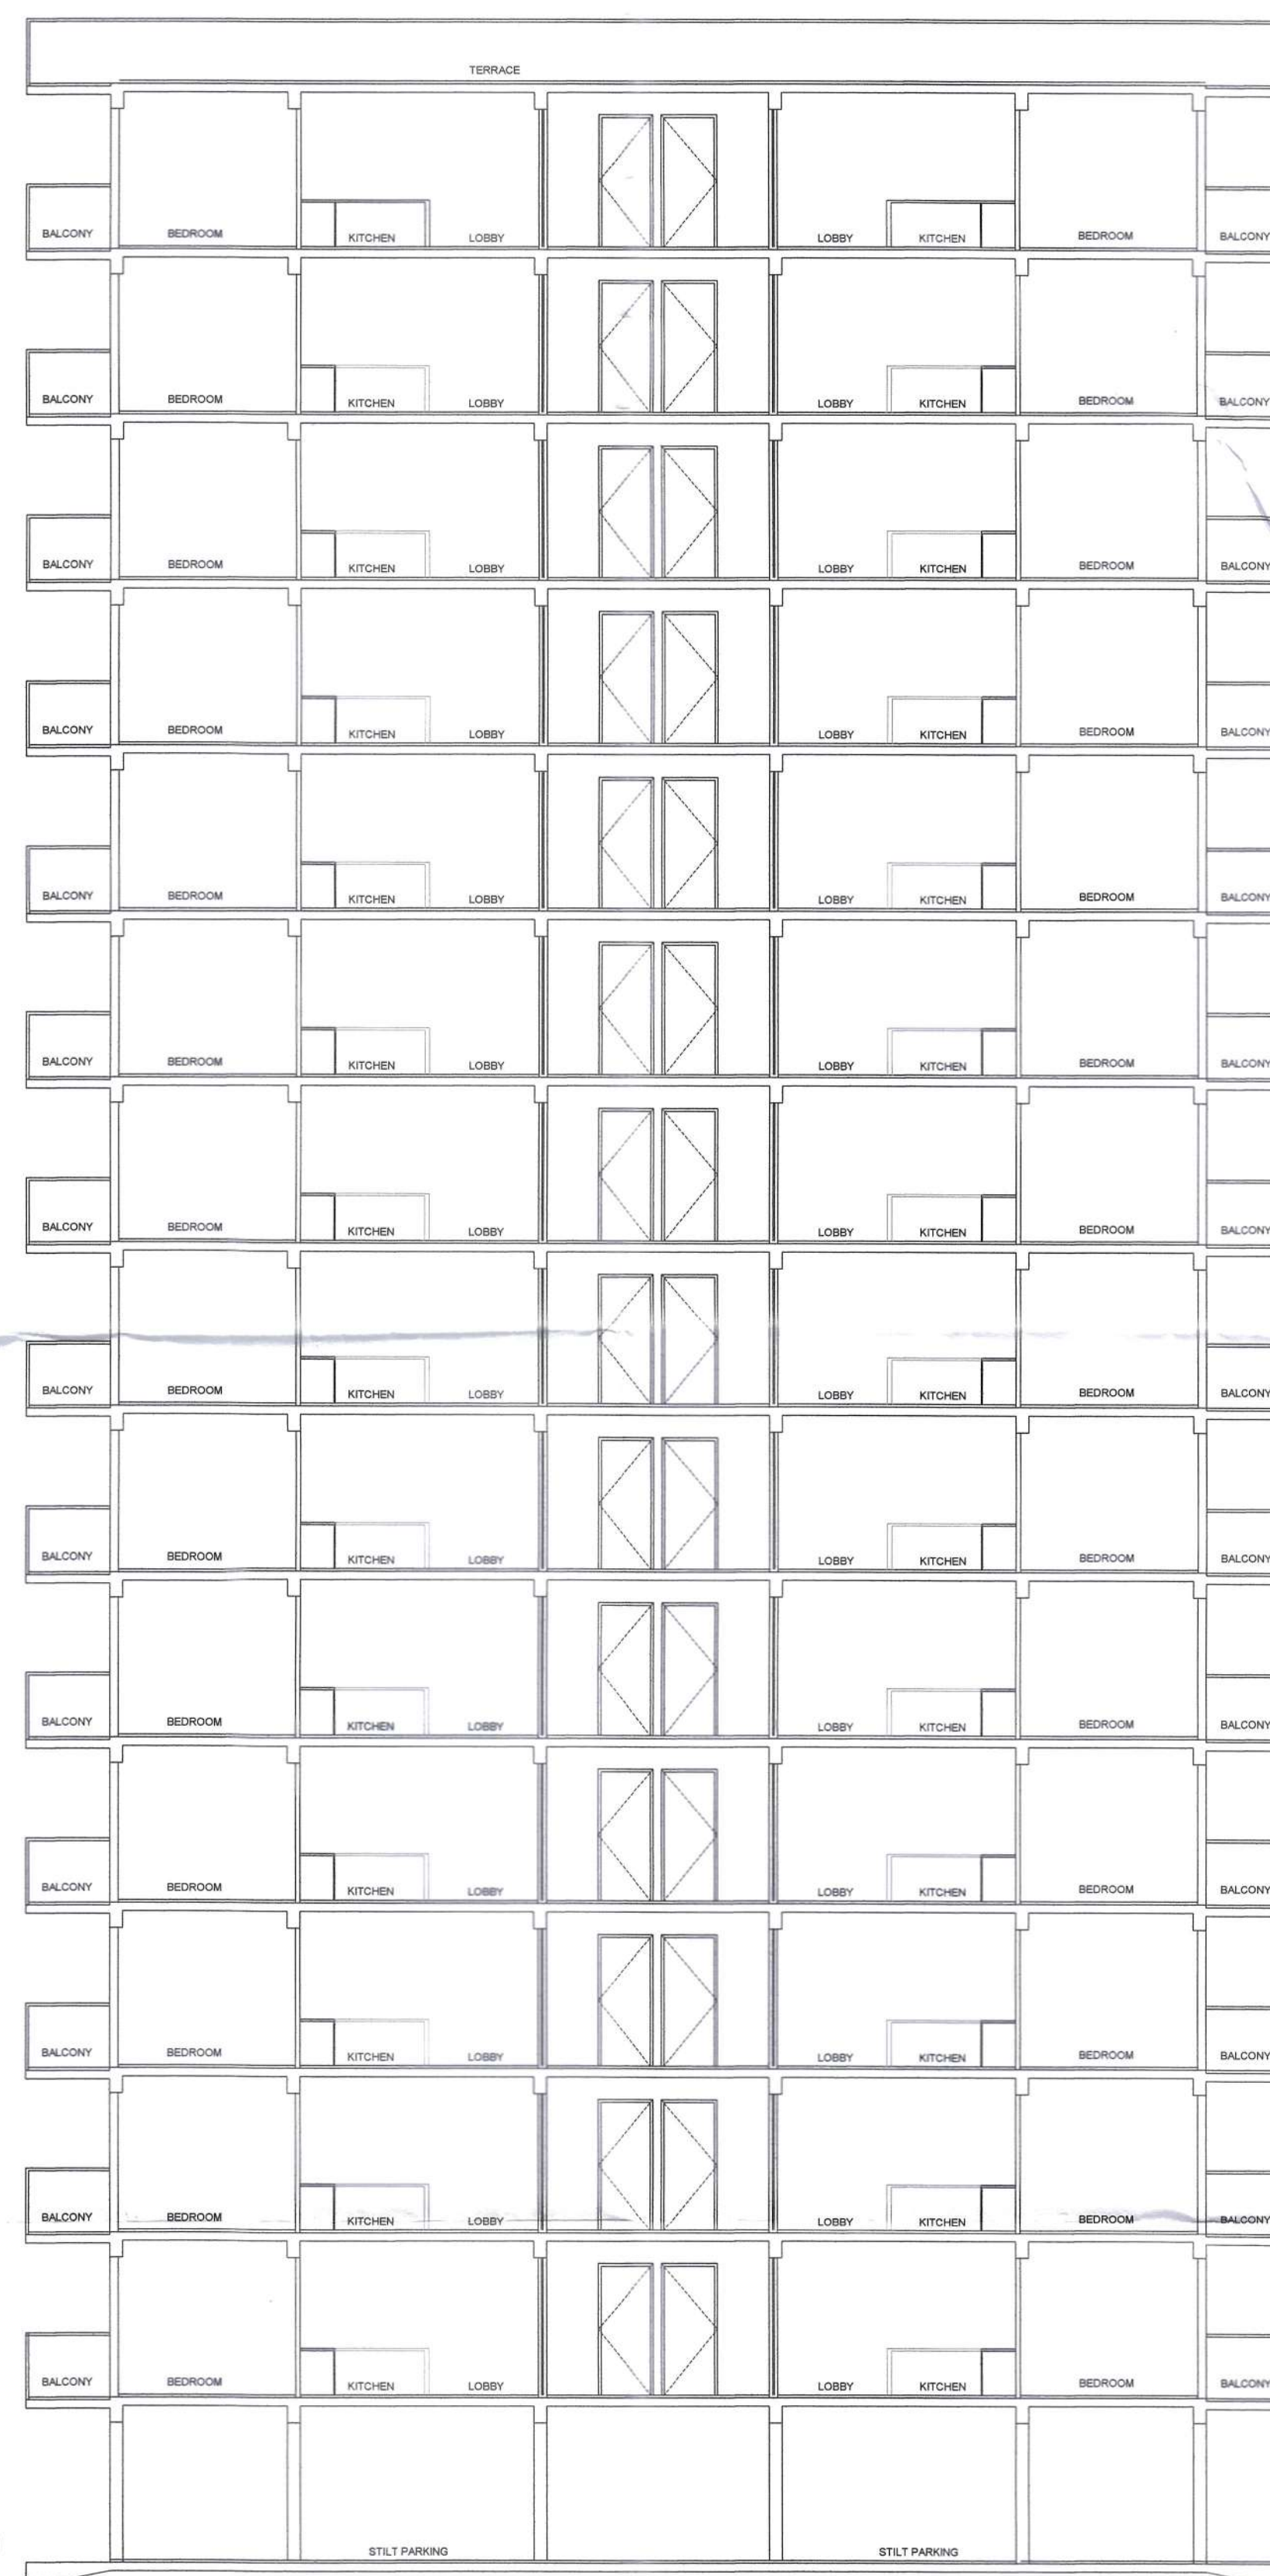

SECTION AT AA

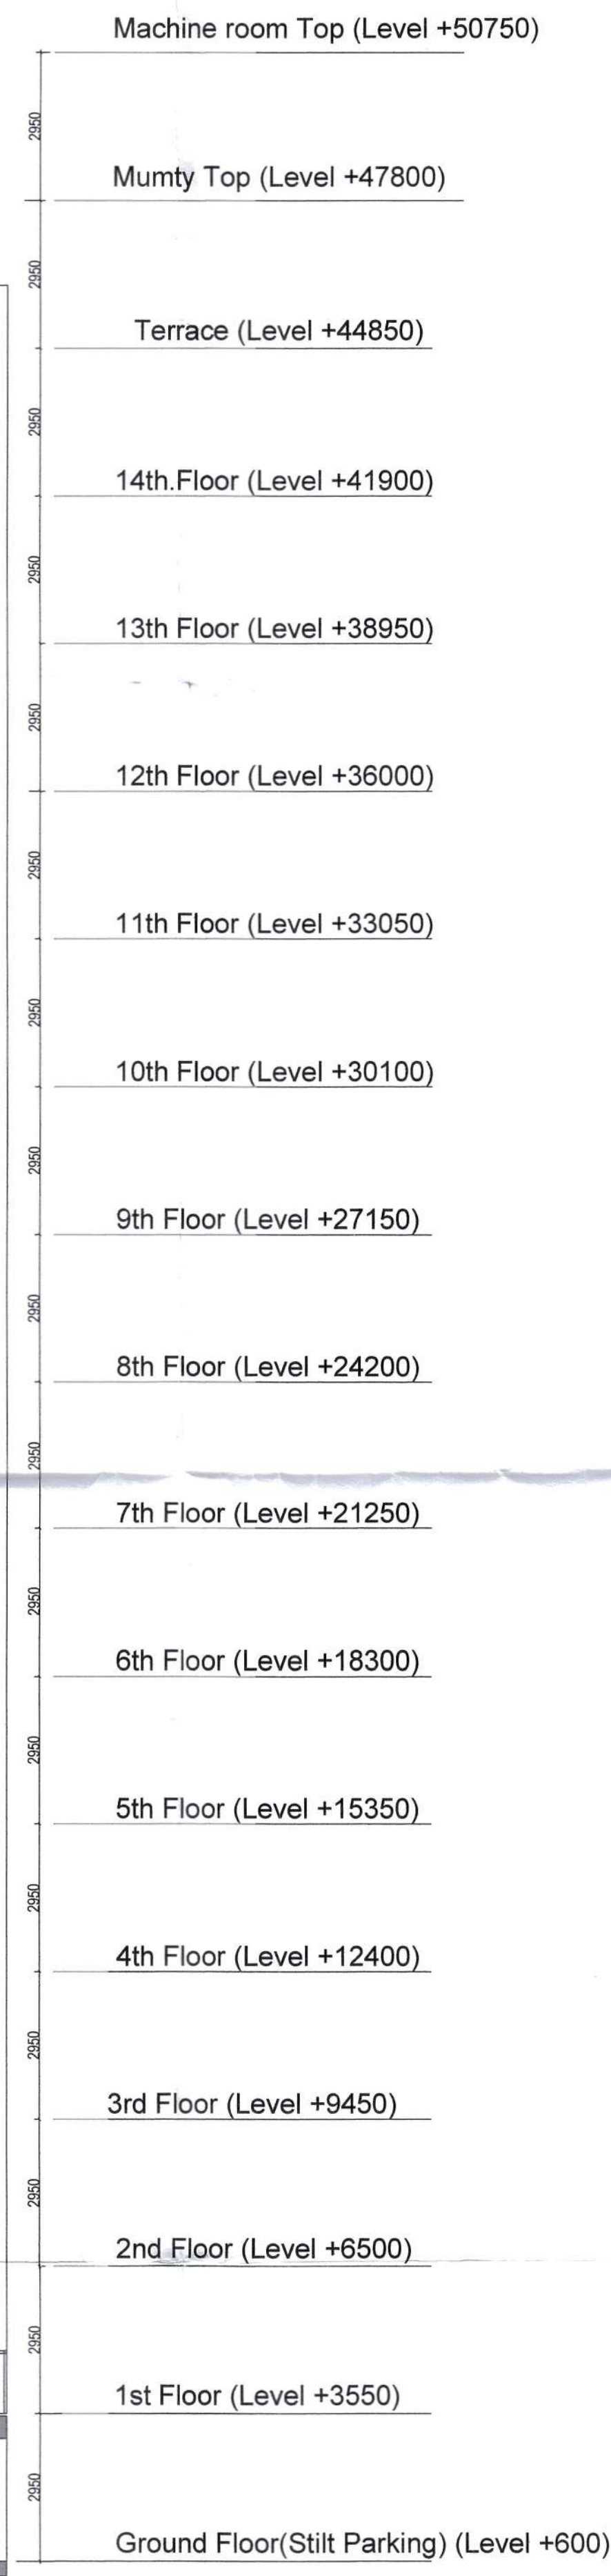

SECTION AT BB

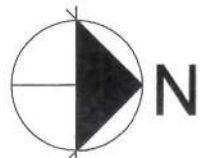

CLIENT:- M/S GLS INFRAPROJECTS PVT. LTD.
PROJECT :-
PROPOSED BUILDING PLAN OF AFFORDABLE GROUP HOUSING COLONY OVER AN AREA MEASURING 6.40 ACRES (LICENCE NO. - 35 OF 2021 DATED 12-07-2021) IN THE REVENUE ESTATE OF VILLAGE BADHA, SECTOR-88, GURUGRAM BEING DEVELOPED BY S.M. BUILDCON PVT. LTD., SH. ROHTASH SINGH S/o SH. KANHAIYA LAL, SEEMA D/o SH. SOHAN SINGH IN COLLABORATION WITH GLS INFRAPROJECTS PVT. LTD.

ARCHITECTS Pinnacle Architects Pvt. Ltd. 839, SECTOR 14, GURGAON HARYANA	SCALE : 1:100
	DRAWING NAME TOWER-4 SECTION AA & BB
For GLS INFRAPROJECTS PVT. LTD. APPLICANT'S SIGN.	DRAWING NO. SJB-09
	YIMAL BAJAJ Architect CA/96/19791 14, Gurgaon