
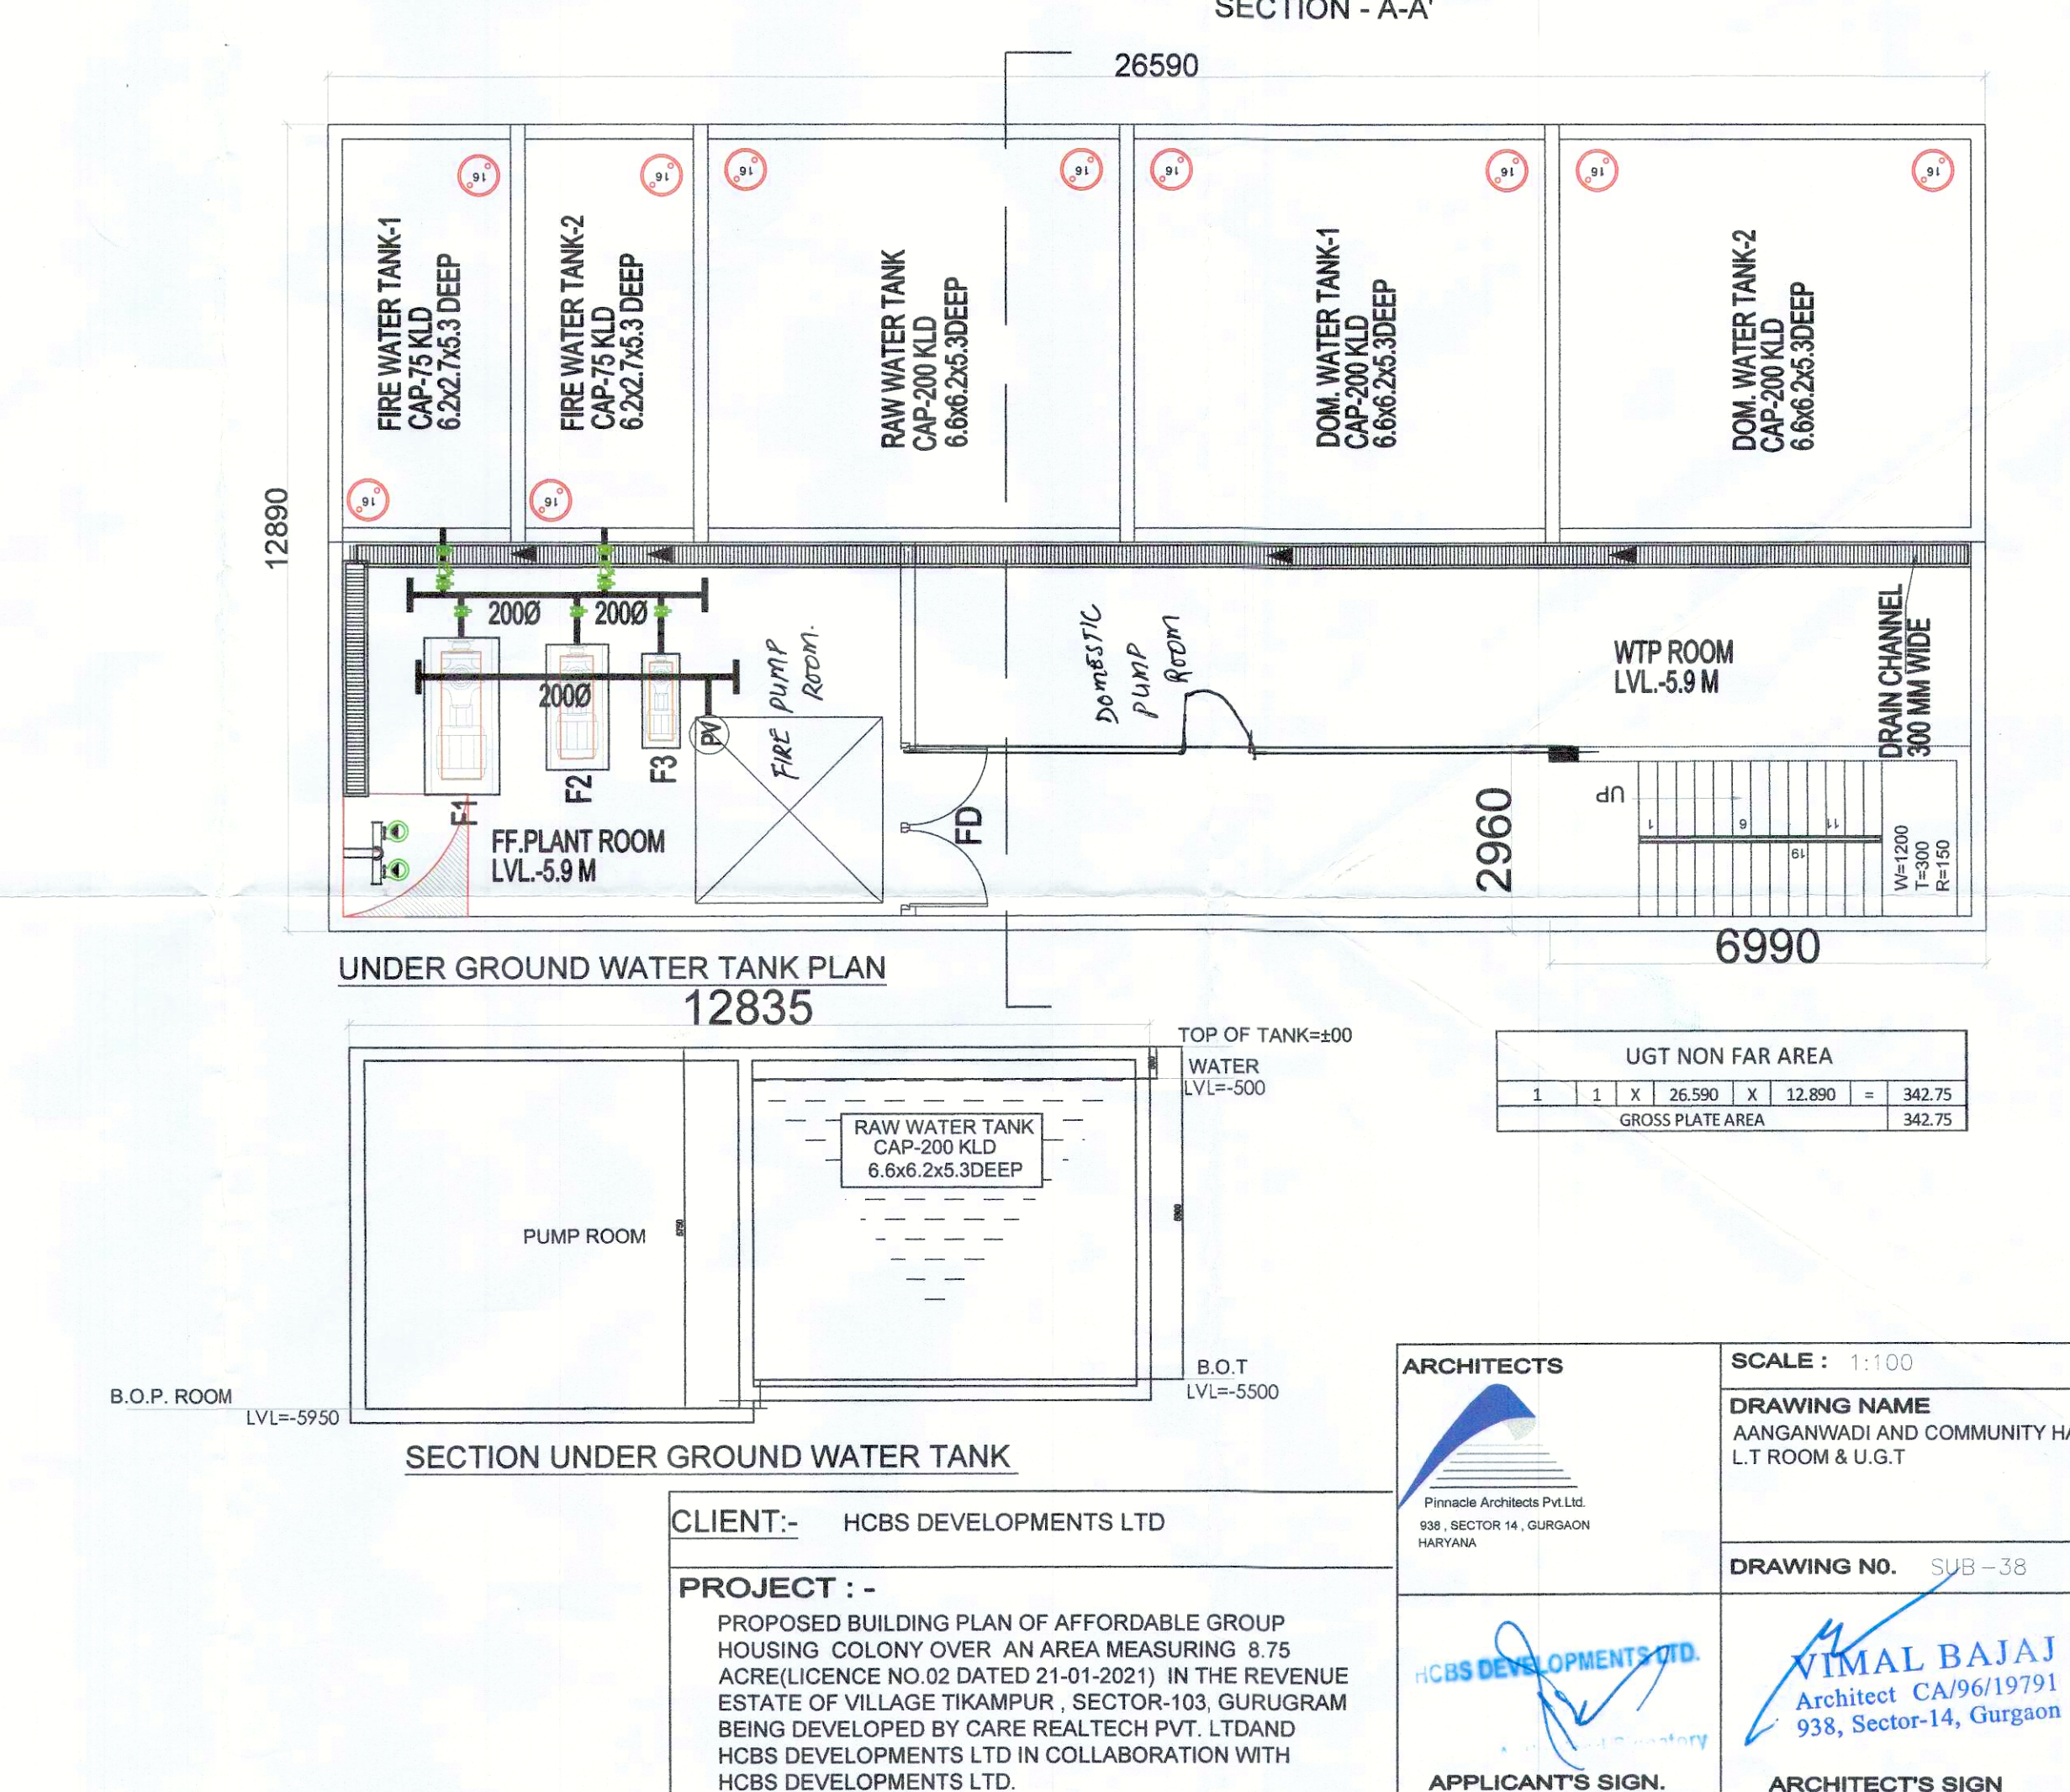


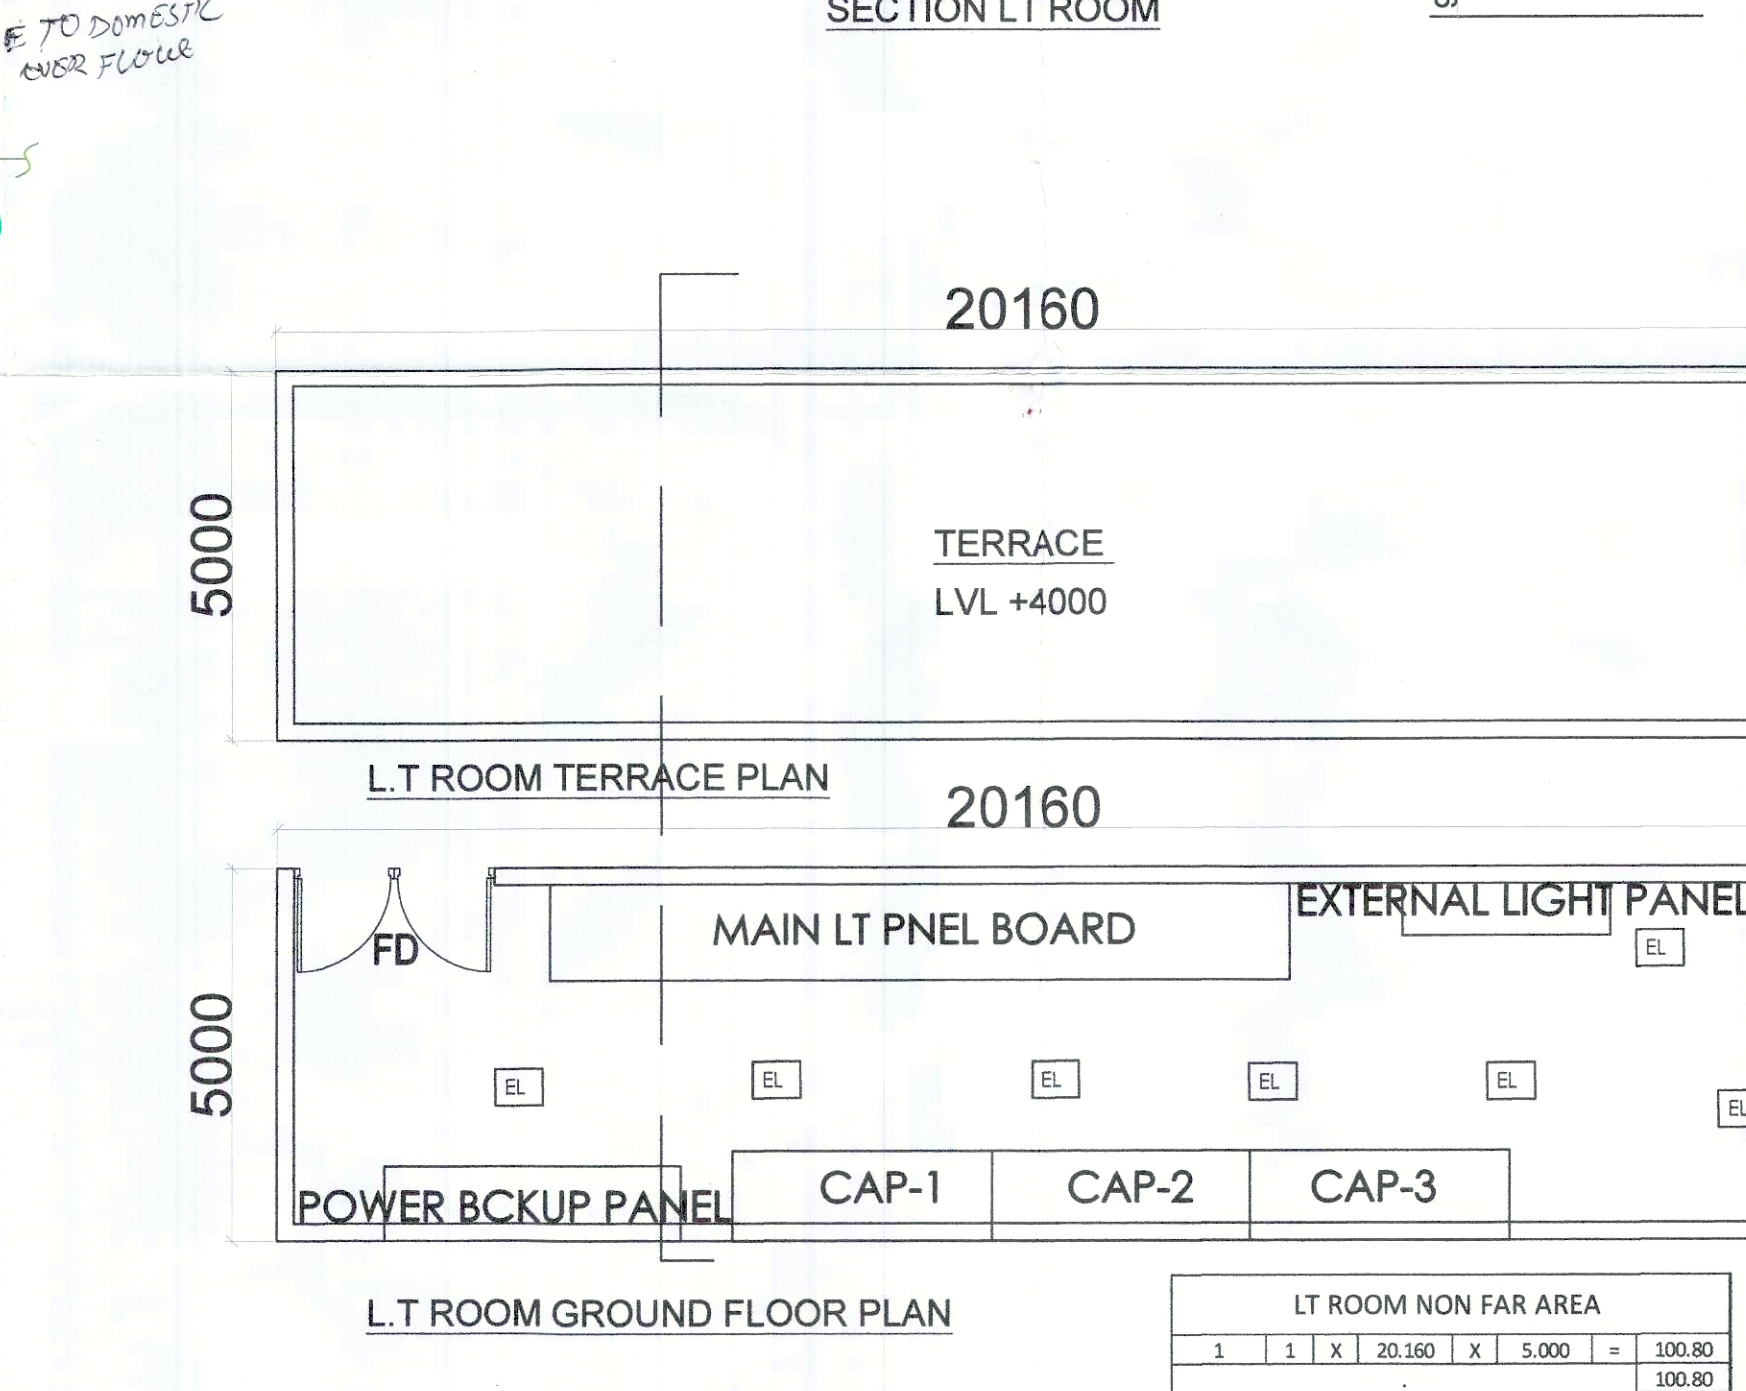

DEVELOPMENTS LTD.
Architect CA/96/19791
938, Sector-14, Gurgaon

NT'S SIGN.	ARCHITECT'S SIGN
------------	------------------