


ELEVATION E-4
TOWER 1

ELEVATION E-1 &E-3
TOWER 1

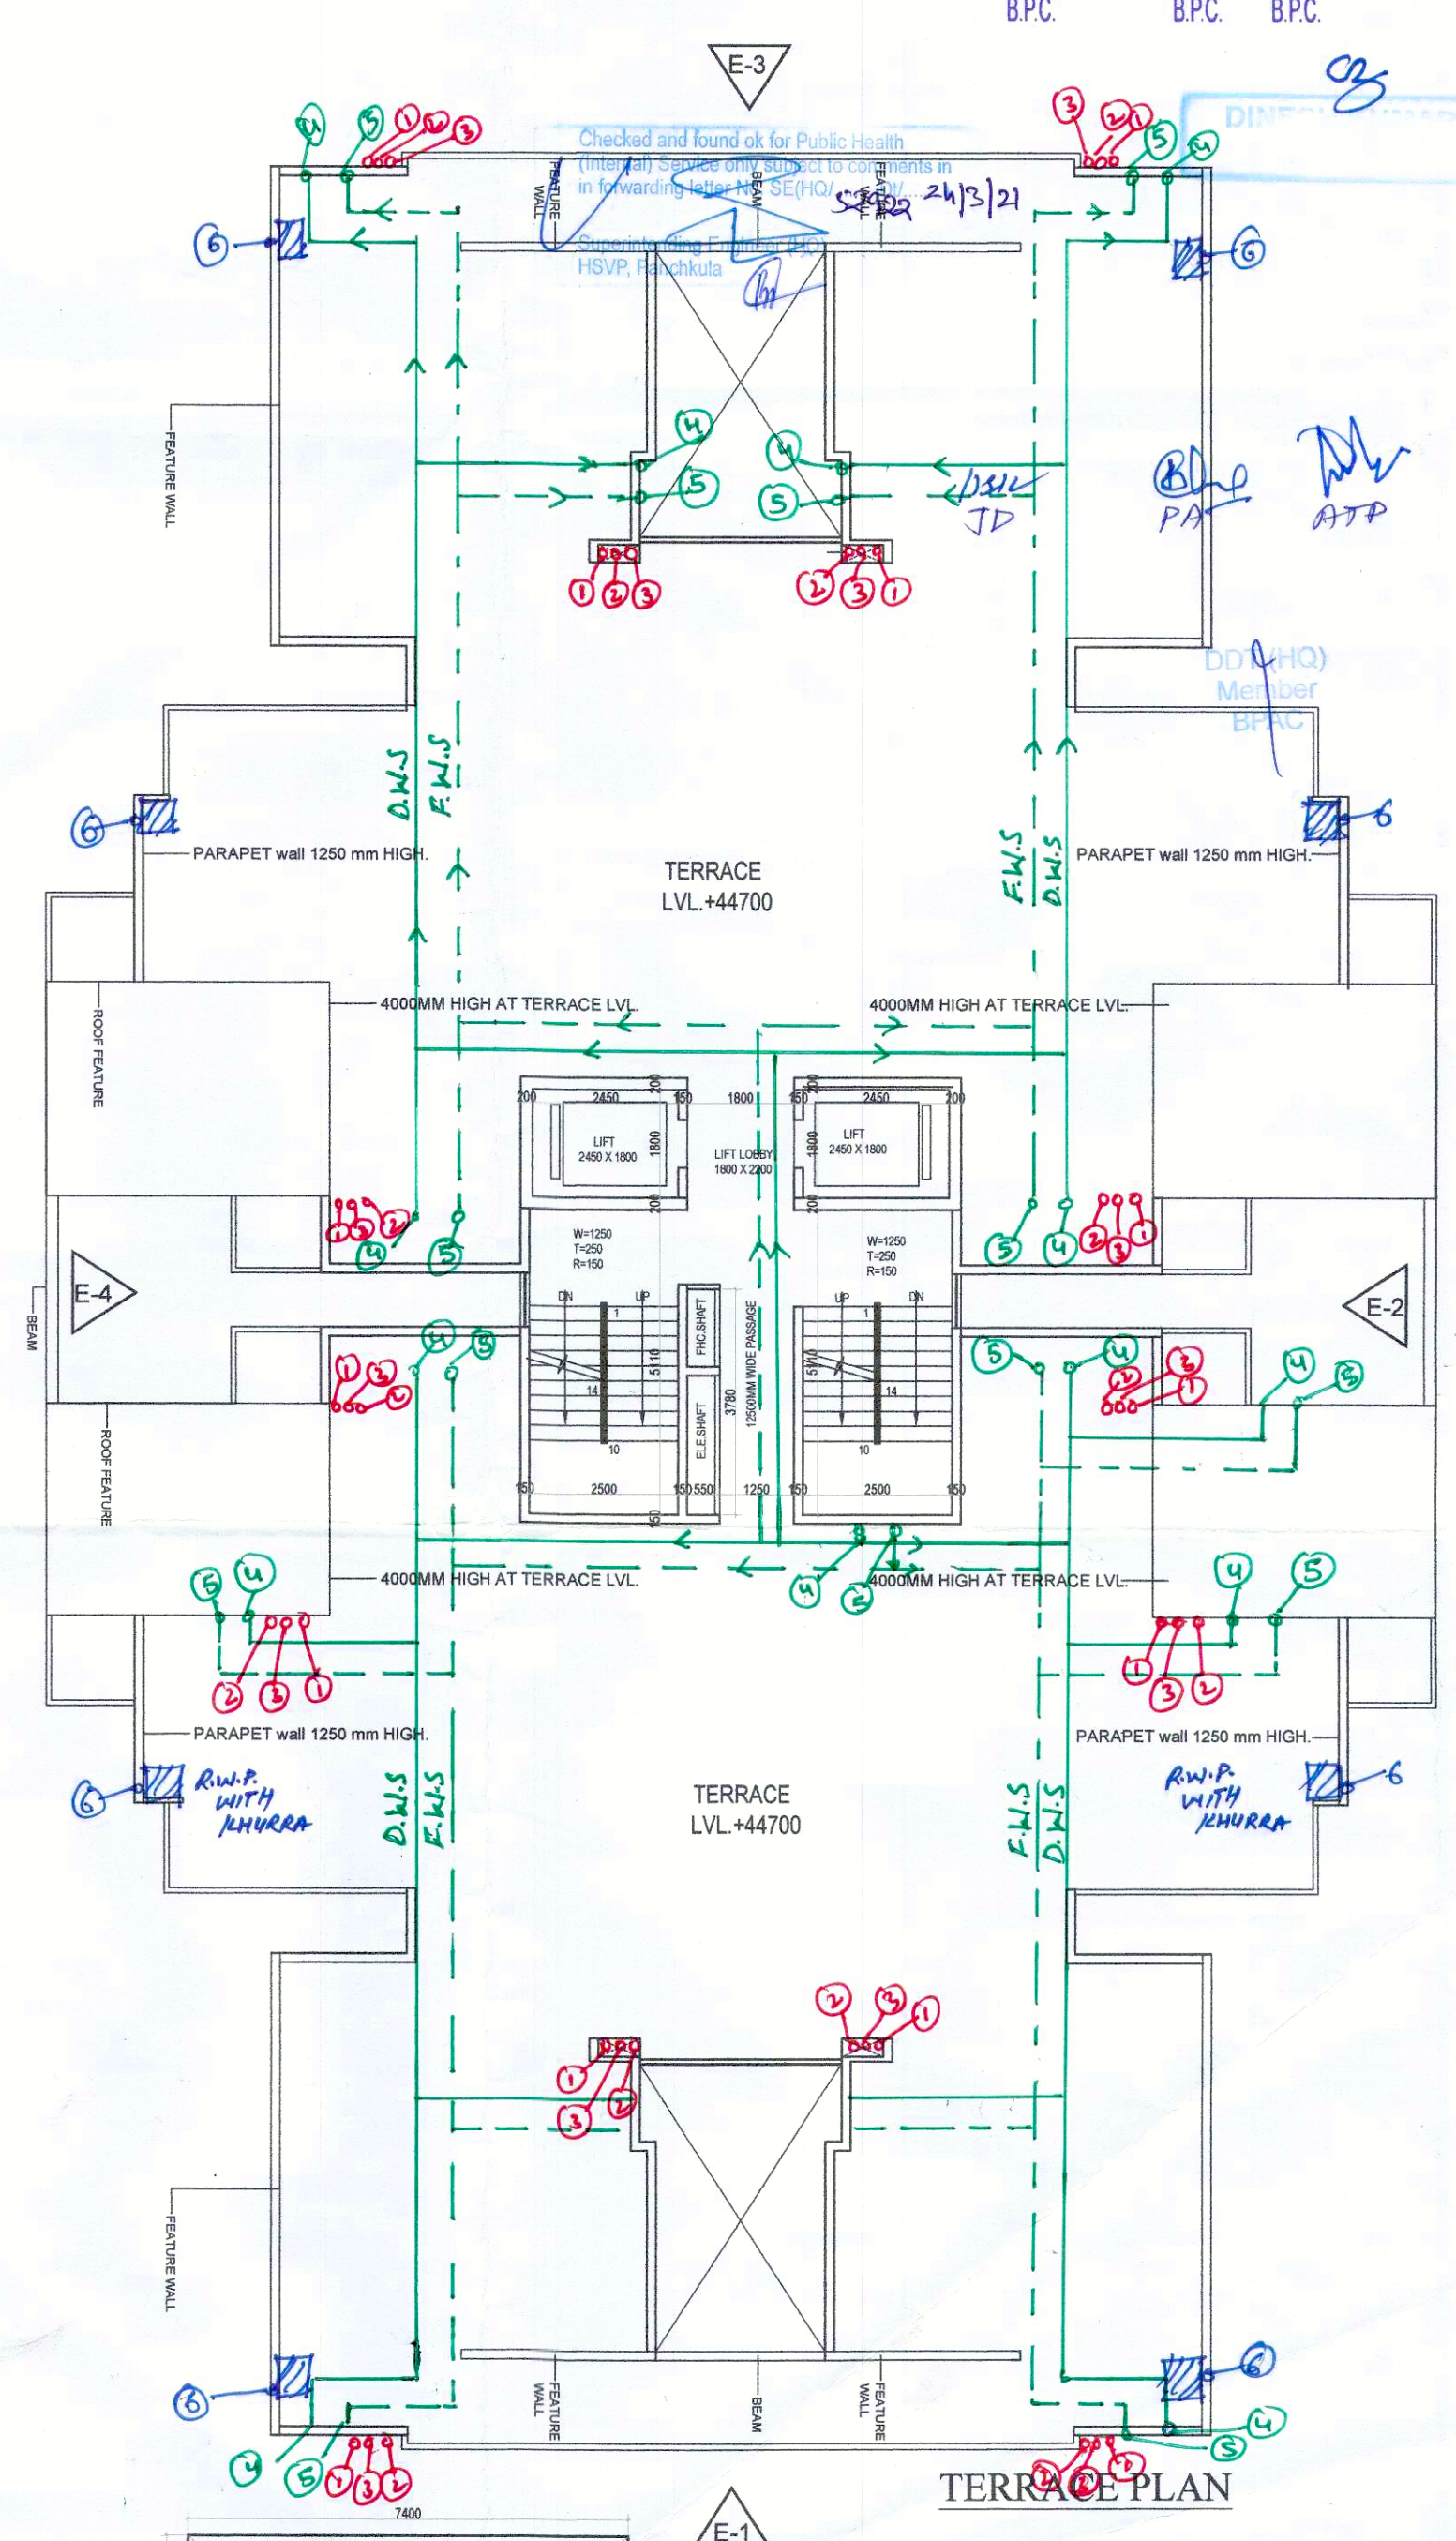

GROUND FLOOR FAR AREA CHART							
A	1	X	7.460	X	7.400	=	55.20
TOTAL FAR							55.20

CLIENT:- HCBS DEVELOPMENTS LTD

PROJECT : -
PROPOSED BUILDING

PROPOSED BUILDING PLAN OF AFFORDABLE GROUP HOUSING COLONY OVER AN AREA MEASURING 8.75 ACRE(LICENCE NO.02 DATED 21-01-2021) IN THE REVENUE ESTATE OF VILLAGE TIKAMPUR , SECTOR-103, GURUGRAM BEING DEVELOPED BY CARE REALTECH PVT. LTDAND HCBS DEVELOPMENTS LTD IN COLLABORATION WITH HCBS DEVELOPMENTS LTD.

ARCHITECTS



Pinnacle Architects Pvt. Ltd.
908, SECTOR 14, GURGAON
HARYANA

SCALE : 1:100

DRAWING NAME
TOWERS-1
TERRACE & ALL ELEVATION

	1980	1981	1982	2
--	------	------	---

DRAWING NO. SUB-05

HCBS DEVELOPMENTS LTD.
Authorised Signatory
APPLICANT'S SIGN.

VIMAL BAJAJ
Architect CA/96/19791
938, Sector-14, Gurgaon

APPLICANT'S SIGN.

ARCHITECT'S SIGN