



Machine room Top (Level +50600)

Mumty Top (Level +47650)

Terrace (Level +44700)

14th.Floor (Level +41750)

13th Floor (Level +38800)

12th Floor (Level +35850)

11th Floor (Level +32900)

10th Floor (Level +29950)

9th Floor (Level +27000)

8th Floor (Level +24050)

7th Floor (Level +21100)

6th Floor (Level +18150)

5th Floor (Level +15200)




4th Floor (Level +12250)

3rd Floor (Level +9300)

2nd Floor (Level +6350)

1st Floor (Level +3400)

Ground Floor (Level +450)

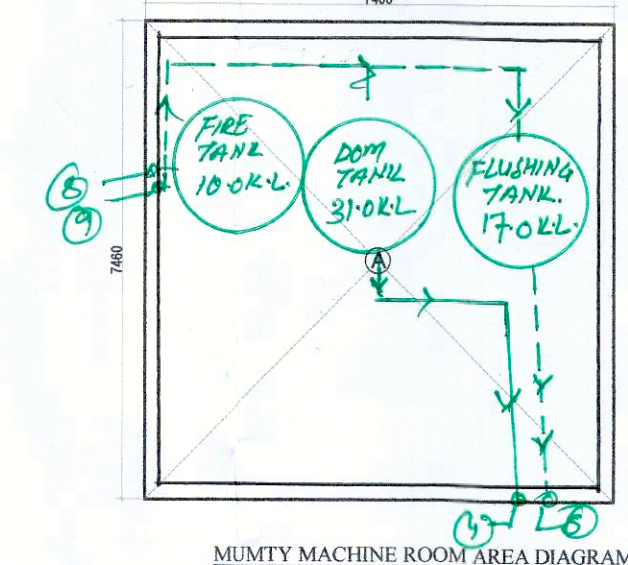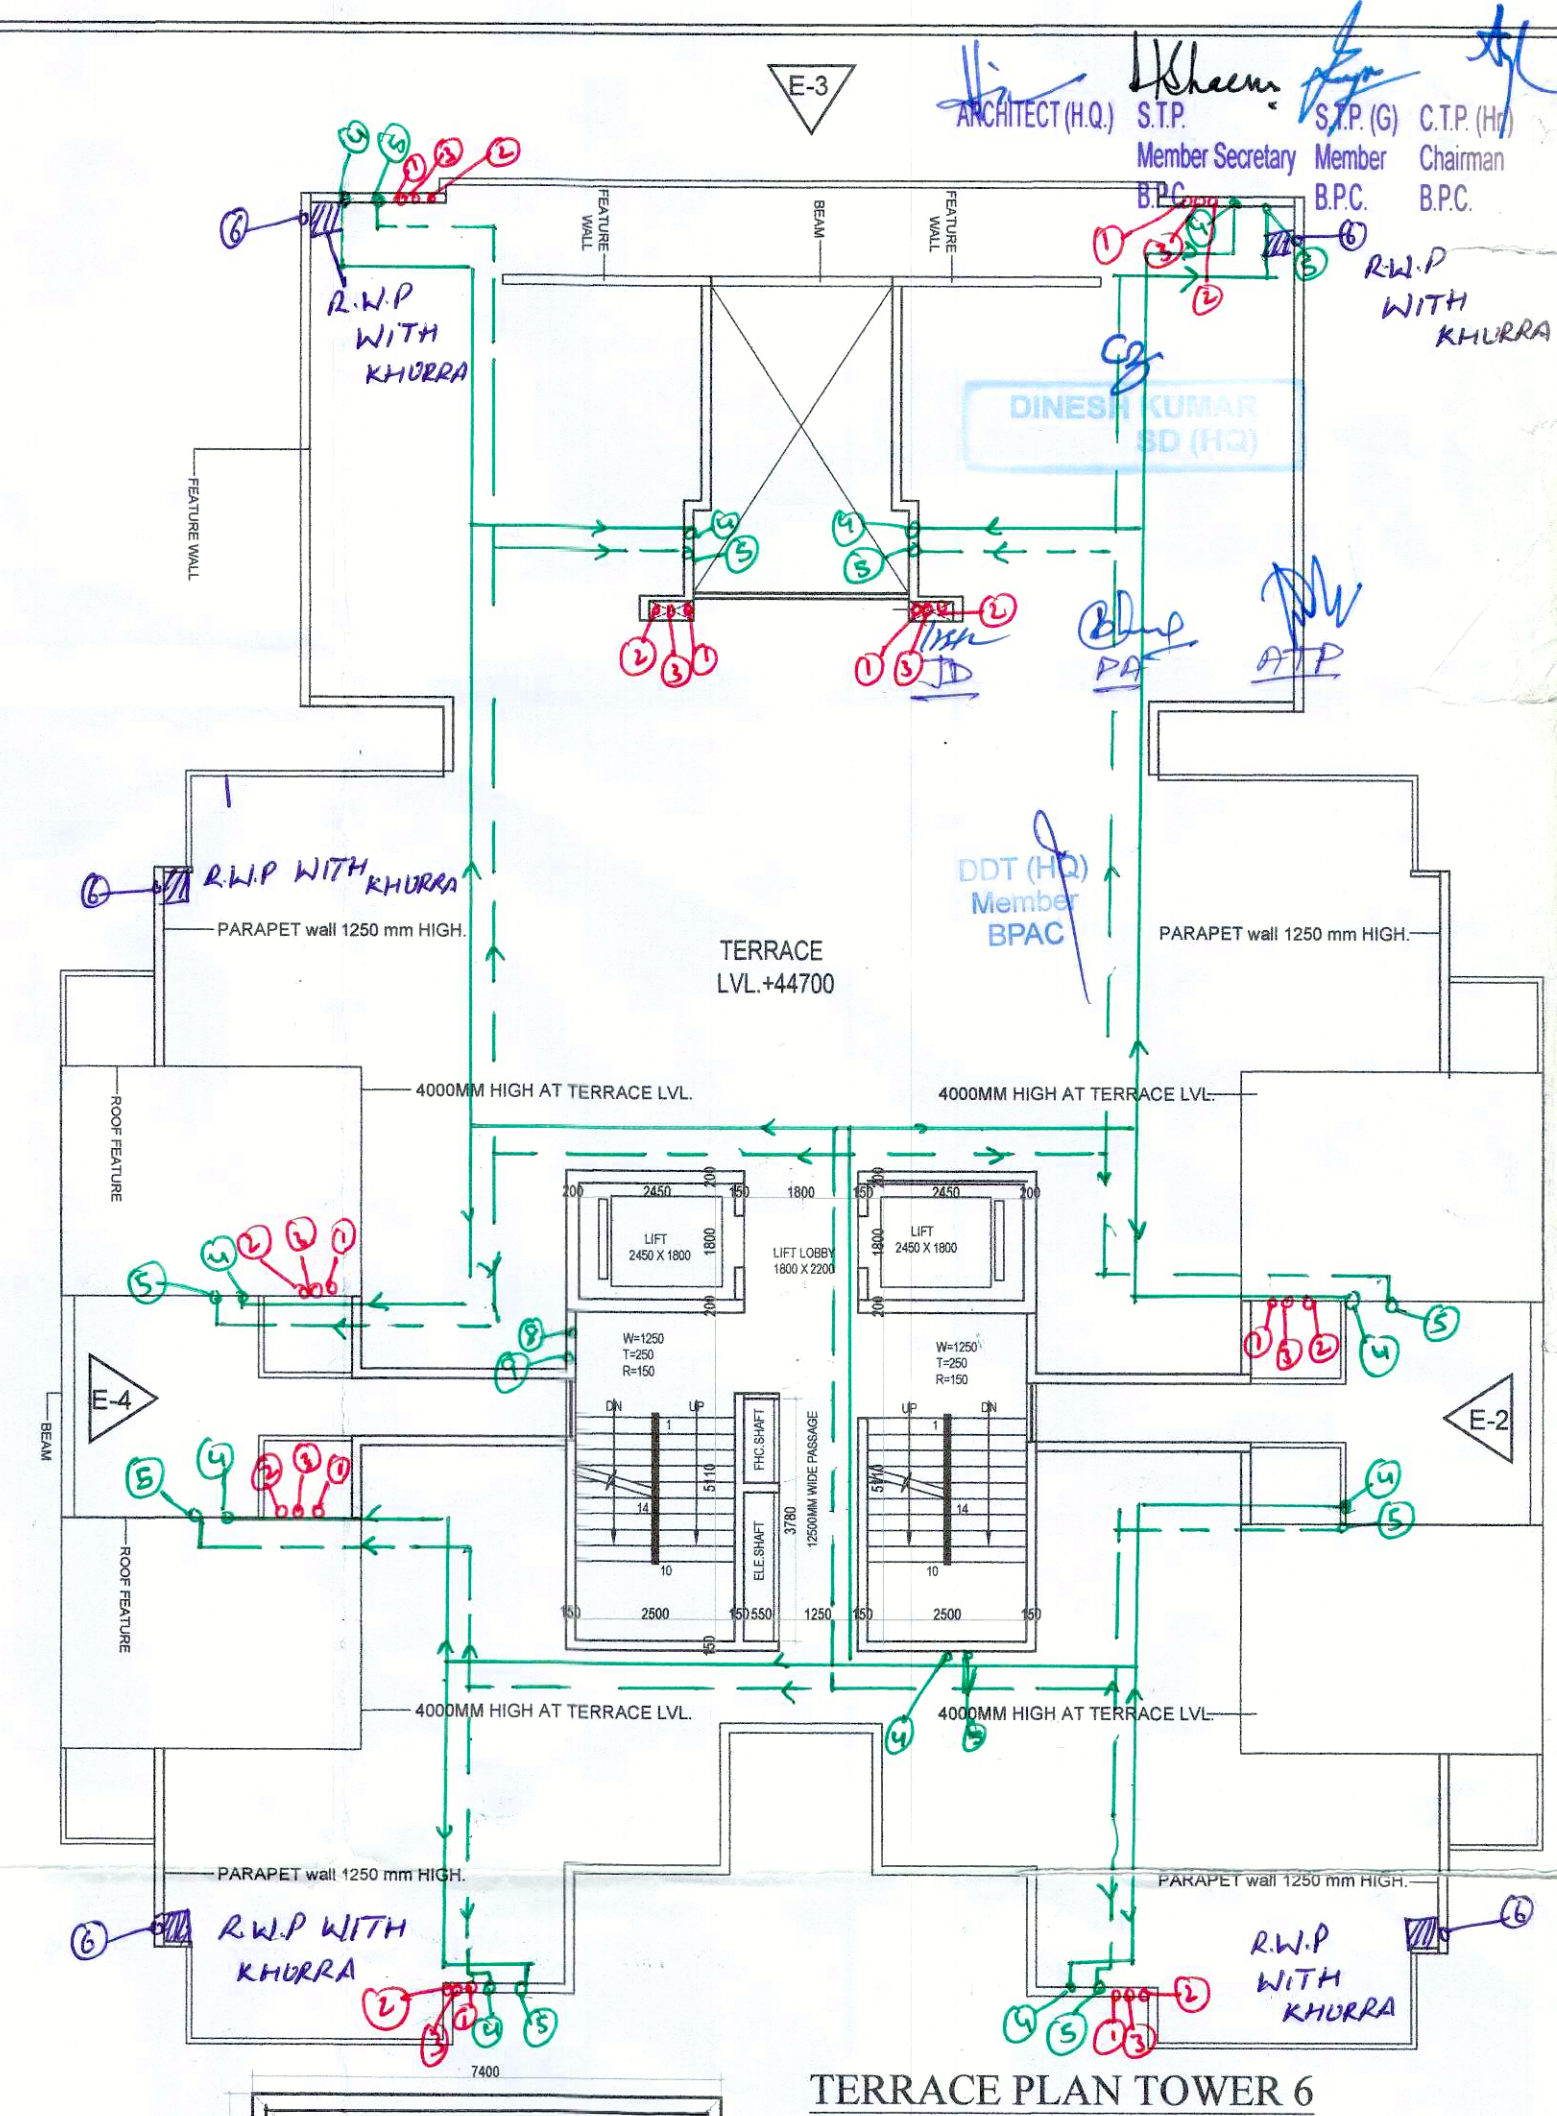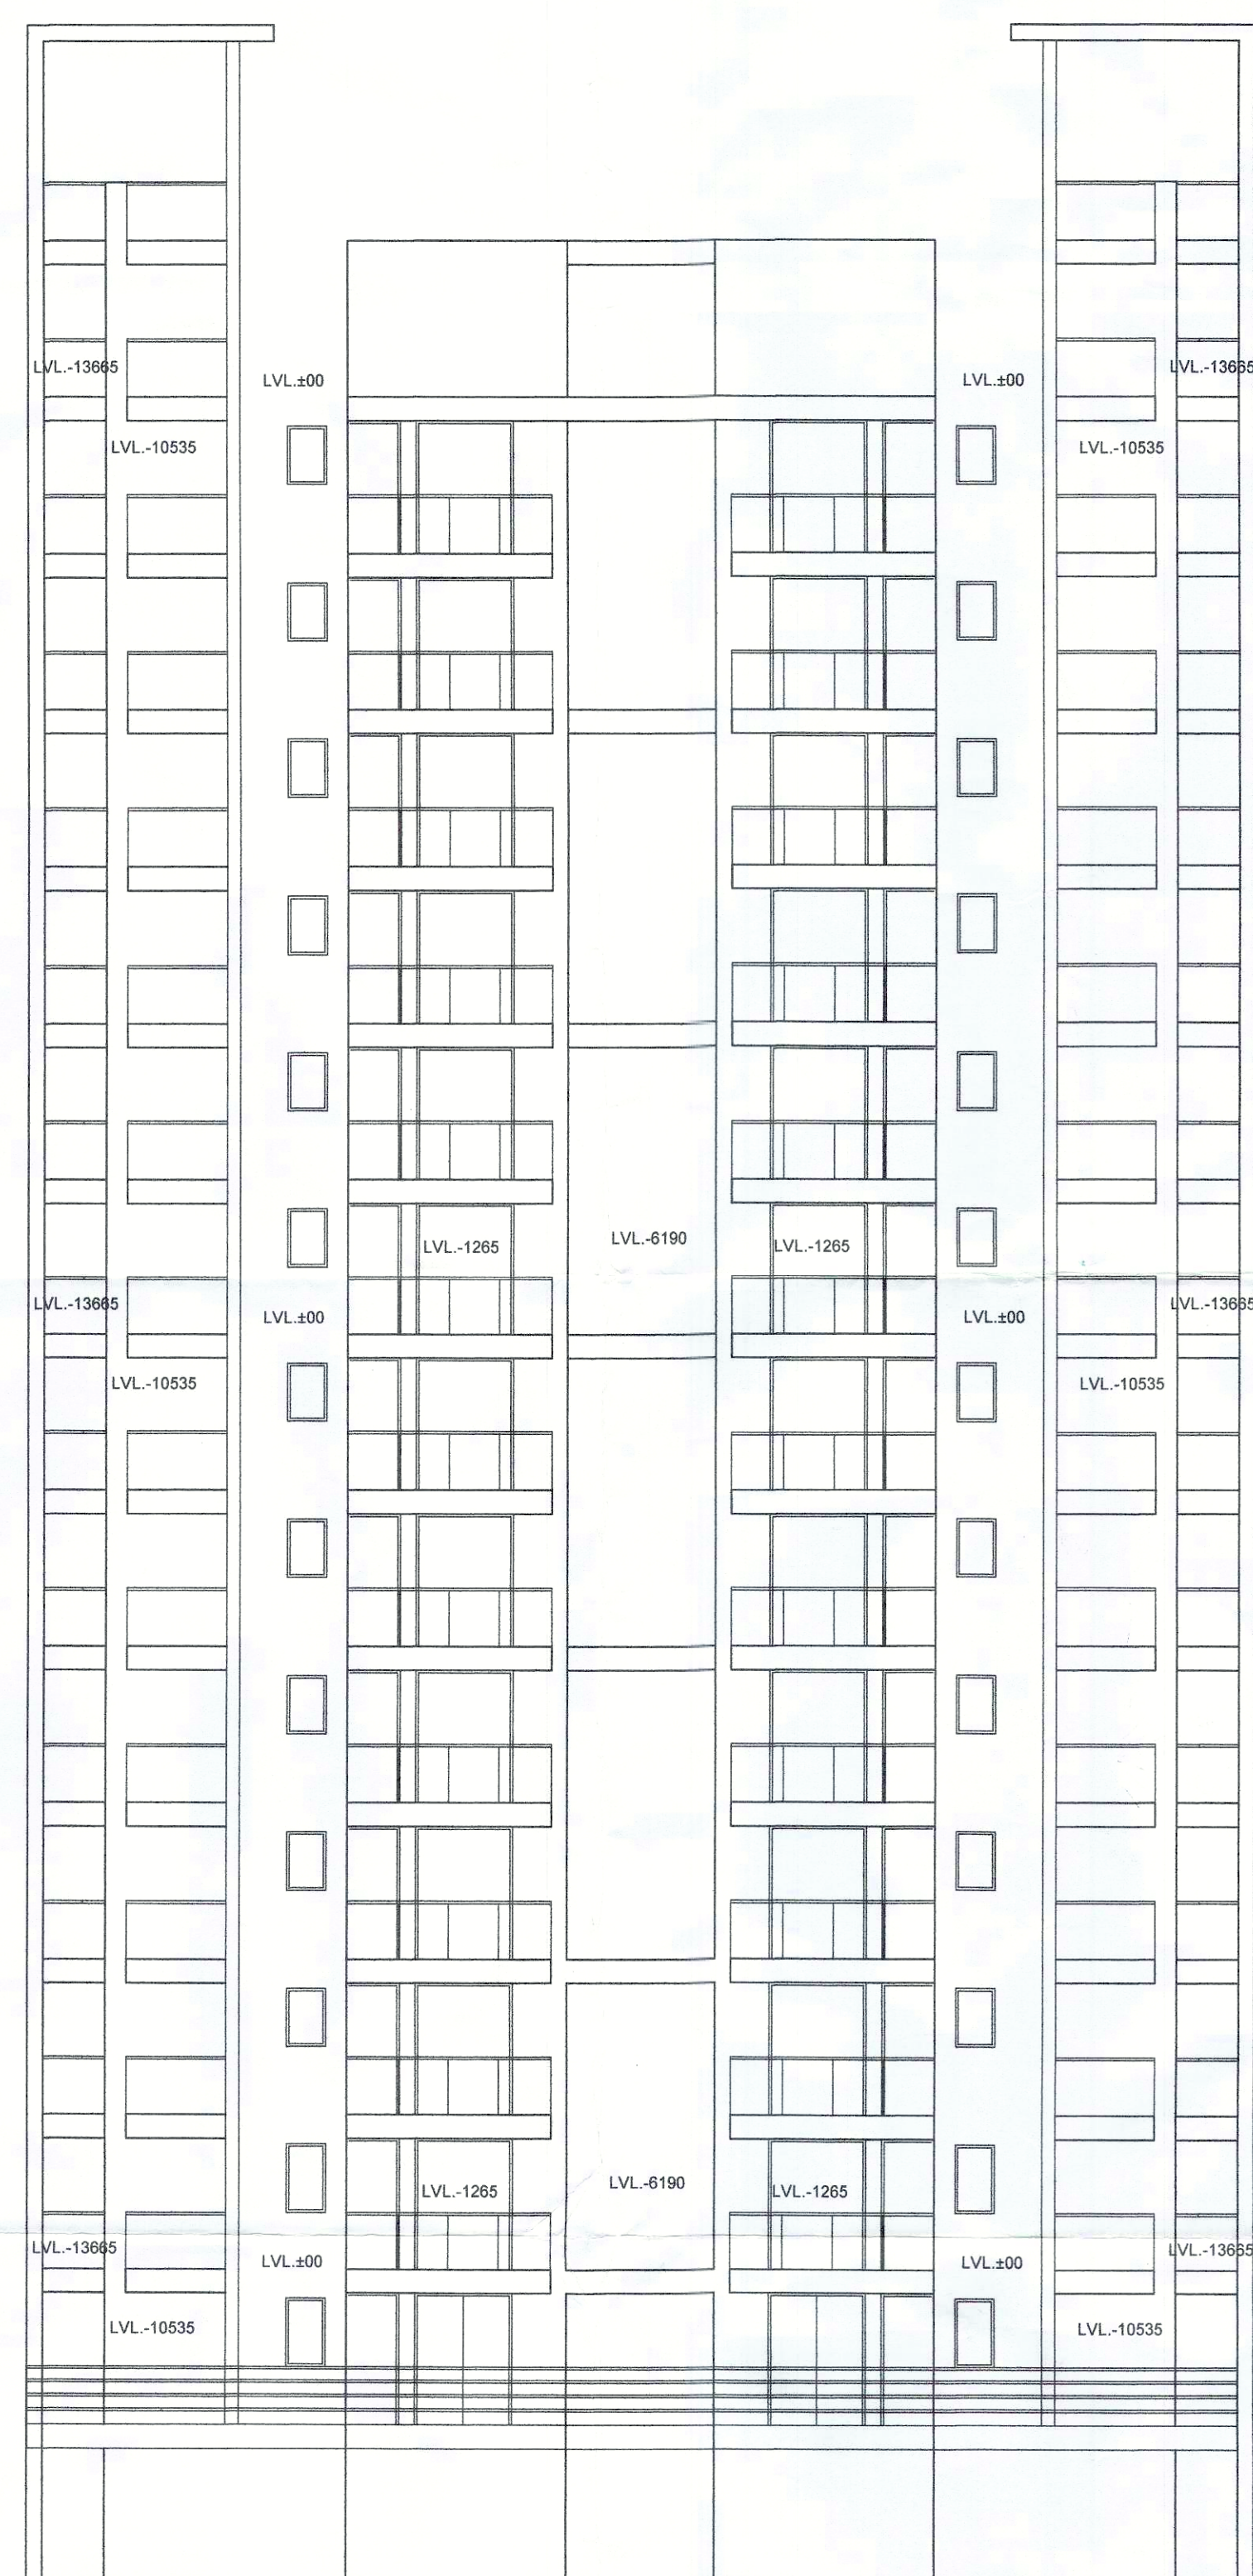

MUMTY NON FAR AREA CHART							
A	1	X	7.460	X	7.400	=	55.20
TOTAL FAR							55.20

ELEVATION E-4

ELEVATION E-1 &E-3

CLIENT:- HCBS DEVELOPMENTS LTD

PROJECT :-

PROPOSED BUILDING PLAN OF AFFORDABLE GROUP HOUSING COLONY OVER AN AREA MEASURING 8.75 ACRE(LICENCE NO.02 DATED 21-01-2021) IN THE REVENUE ESTATE OF VILLAGE TIKAMPUR, SECTOR-103, GURUGRAM BEING DEVELOPED BY CARE REALTECH PVT. LTD AND HCBS DEVELOPMENTS LTD IN COLLABORATION WITH HCBS DEVELOPMENTS LTD.

ARCHITECTS



Pinnacle Architects Pvt. Ltd.
638, SECTOR 14, GURGAON

APPLICANT'S SIGN.

SCALE : 1:100

DRAWING NAME
TOWER-6,7&8
TERRACE & ALL ELEVATION

DRAWING NO. SUB-2

VIMAL BAJAJ
Architect CA/96/1979
938, Sector-14, Gurgaon