

To

.....
.....
.....

Dear Sir/Madam

Sub: Allotment of Plot "**Spring Woods City**" at **Sector-22, Dharuhera**

We are pleased to inform you that pursuant to your application for allotment of the plot in our project "Spring wood City" in Sector-22, Dharuhera, the Plot allotted to you under "below mentioned payment plan" as per details given below:-

Plot No : _____

Size : _____Sq Yards / _____Sq Mtrs.

Payment Plan : Down Payment Construction Linked

The above allotment is subject to all further payments to be made by you as per the payment schedule of the Company.

Yours Truly

For **Ambition Colonisers Private Limited**

(Authorized Signatory)

AGREEMENT TO SALE

This Agreement for Sale ("**Agreement**") executed on this ____ (Date) day of ____ (Month), 20____,

By and Between

Ambition Colonisers Pvt. Ltd. (CIN No.: U45200HR2006PTC036430), a company incorporated under the provisions of the Companies Act, [1956 having its registered office at Bldg. No. 2007, Sector- 45, Gurugram, Haryana- 122003 (PAN- AAFCA9621F), represented by its authorized signatory Mr/Ms. _____ (Aadhaar No. _____) authorized *vide* board resolution dated _____ (hereinafter referred to as the "**Promoter**") which expression shall unless repugnant to the context or meaning thereof be deemed to mean and include its successor-in-interest, and permitted assigns.

AND

[If the Allottee(s) is an Individual(s)]

Mr./Ms _____, (Aadhar no. _____) son/ daughter of _____, aged about ____ residing at _____, (PAN _____), hereinafter called the "**Allottee(s)**" (which expression shall unless repugnant to the context or meaning thereof be deemed to mean and include his/her heirs, executors, administrators, successors-in-interest and permitted A assigns).

AND

Co-Applicant 1

Mr./Ms. _____, (Aadhar no. _____) son/ daughter of _____, aged about _____, residing at _____, (PAN _____), hereinafter called the "**Allottee(s)**" (which expression shall unless repugnant to the context or meaning thereof be deemed to mean and include his/her heirs, executors, administrators, successors-in-interest and permitted A assigns).

AND

For Promoter (Authorised Signatory)

Allottee(s) Signature

Co-Applicant 2

Mr./Ms. _____, (Aadhar no. _____) son/ daughter of _____, aged about _____, residing at _____, (PAN _____), hereinafter called the “ **Allottee(s)** ” (which expression shall unless repugnant to the context or meaning thereof be deemed to mean and include his/her heirs, executors, administrators, successors-in-interest and permitted A assigns).

[OR]

[If the Allottee(s) is a HUF]

Mr. _____, (Aadhar no. _____) son of _____ aged about _____ for self and as the Karta of the Hindu Joint Mitakshara Family known as _____ HUF, having its place of business / residence at _____, (PAN _____), hereinafter referred to as the “**Allottee(s)**” (which expression shall unless repugnant to the context or meaning thereof be deemed to mean and the members or member for the time being of the said HUF, and their respective heirs, executors, administrators and permitted assigns).

[OR]

[If the Allottee(s) is a company]

M/s _____, (CIN No. _____) a company incorporated under the provisions of the Companies Act, [1956 or 2013, as the case may be], having its registered office at _____, (PAN _____), represented by its signatory, _____, authorized (Aadhar No. _____) duly authorized *vide* board resolution dated _____, hereinafter referred to as the “**Allottee(s)**” (which expression shall unless repugnant to the context or meaning thereof be deemed to mean and include its successor-in-interest, and permitted assigns).

[OR]

[If the Allottee(s) is a Partnership]

M/s _____, a partnership firm registered under the Indian Partnership Act, 1932, having its principal place of business

For Promoter (Authorised Signatory)

Allottee(s) Signature

at _____, (PAN _____), represented by its authorized partner, _____, (Aadhar No. _____) authorized *vide* _____, hereinafter referred to as the “**Allottee(s)**” (which expression shall unless repugnant to the context or meaning thereof be deemed to mean and include the partners or partner for the time being of the said firm, the survivor or survivors of them and their heirs, executors and administrators of the last surviving partner and his/her/their assigns).

[Please insert details of other Allottee(s), in case of more than one Allottee(s)]

The Promoter and Allottee(s) shall hereinafter collectively be referred to as the “**Parties**” and individually as a “**Party**”.

DEFINITIONS:

For the purpose of this Agreement, unless the context otherwise requires,-

- (a) “**Act**” means the Real Estate (Regulation and Development) Act, 2016 (16 of 2016);
- (b) “**Government**” means the Government of the State of Haryana;
- (c) “**Earnest Amount**”: shall mean an amount equal to 20% of the Total Sale price of the Unit.
- (d) “**Rules**” means the Real Estate (Regulation and Development) Rules, 2017 for the State of Haryana;
- (e) “**Section**” means a section of the Act.
- (f) “**Unit**” shall mean Apartment/ Shop/ Plot/ Floor for Residential/ Commercial/ any other usage (as specified) along with parking (if applicable).

WHEREAS:

A. M/s Ambition Colonisers Pvt. Ltd., having its registered office at having its registered office at Bldg. No. 2007, Sector- 45, Gurugram, Haryana- 122003 and M/s SKG Buildcon Pvt. Ltd., having its registered office at PD- 4A, Pitampura, New Delhi- 110088 (Hereinafter jointly referred to as the “**Owner**”) are the absolute and lawful owners piece and parcel of land admeasuring area 7.505 Acres (Approx.) comprised in Khasra/Rectangle No. 34, Killa No. 12 (8-0),13 (8-0), 16/1/2 (1-0), 17/1 (4-0), 18 (4-0), 22/2(3-0), 23(8-0) Khasra/Rectangle No.34, Killa No. 11 (7-0), 19 (4-0), 20 (4-0), 22/1 (4-0) all situated in the revenue estate of Village- Maheshwari, Sector- 22, Tehsil- Dharuhera, District- Rewari, Haryana (hereinafter referred to as the (“**Said Land**”) *vide* sale deed(s) dated 11.09.2013 registered as documents no. 1311 at the office of the Sub-Registrar Dharuhera, District Rewari, Haryana, dated 14.02.2007 registered as documents no. 2958 at the office of the Sub-Registrar Dharuhera, District- Rewari, Haryana, dated 13.02.2007 registered as documents no. 2933 at the office of the Sub-Registrar Dharuhera, District- Rewari, Haryana, dated 12.01.2012 registered as documents no. 2551 at the office of the Sub-Registrar Dharuhera,

District- Rewari, Haryana. The Owner and the Promoter have entered into a registered collaboration Agreement dated 19.06.2018

- B. The Said Land is earmarked for the purpose of building a Residential Plotted Project, comprising of residential plots and local shopping complex and the said project shall be known as '**Springwoods City ("Project")**'.
Provided that where the land is earmarked for any institutional development, the same shall be used for those purposes only and no commercial/ residential development shall be permitted unless it has been approved by the competent authority;
- C. The Promoter is fully competent to enter into this Agreement and all the legal formalities with respect to the right, title and interest of the Promoter regarding the Said Land on which Project is to be constructed have been complied with;
- D. The Director General, Town & Country Planning (DGTCP), Haryana has granted the approval/ sanction to develop the Project of Plotted Housing Colony under DDJAY Policy *vide* approval dated 11.02.2019 bearing License No. 15 of 2019;
- E. The Promoter has obtained approval on the layout plan/ demarcation/ zoning/ site plan / building plan/ or any requisite approval for the Project as the case may be, from Director General Town and Country Planning, Haryana. The Promoter agrees and undertakes that it shall not make any changes to these approved plans except in strict compliance with section 14 of the Act/ any other laws of the State as applicable;
- F. The Promoter has applied for / registered the Project under the provisions of the Act with the Haryana Real Estate Regulatory Authority at Panchkula, Haryana on _____ under Registration No. _____.
- G. The allottee had applied for a Unit;
 Plot Shop/ Apartment/ Floor in the Project for
 Residential/ Commercial purpose
vide Application No. _____ dated _____ and has been Allotted Unit No. _____ having Area/ Carpet area of _____ Square Meters and Parking area (if applicable) admeasuring _____ (area) in the _____
(*please insert location of the said parking*), as permissible under the applicable law and rights in the common area as per provisions of HDRU Act, 1975 (8 of 1975), hereinafter referred to as the "UNIT" more particularly in Schedule A).

- H. The Parties have gone through all the terms and conditions of this Agreement and understood the mutual rights and obligations detailed herein;
- I. The Parties hereby confirm that they are signing this Agreement with full knowledge of all the laws, rules, regulations, notifications, etc., applicable in the State and related to the Project;
- J. The Parties, relying on the confirmations, representations and assurances of each other, do faithfully abide by all the terms, conditions and stipulations contained in this Agreement and all applicable laws, are now willing to enter into this Agreement on the terms and conditions appearing hereinafter;
- K. In accordance with the terms and conditions of this Agreement and as mutually agreed upon by and between the Parties, the Promoter hereby agrees to sell and the Allottee(s) hereby agrees to purchase the Unit along with interest in the common areas (wherever applicable) with parking (if applicable) as specified in Para G.

NOW THEREFORE, in consideration of the mutual representations, covenants, assurances, promises and agreements contained herein and other good and valuable consideration, the Parties agree as follows:

1. TERMS:

- 1.1 Subject to the terms and conditions as detailed in this Agreement, the Promoter agrees to sell to the Allottee(s) and the Allottee(s) hereby agrees to purchase the Unit for Residential/ Commercial/ Industrial/ IT/ any other usage (as the case may be) as specified in Para G.
- 1.2 The Total Price for the built up Unit is more particularly described in **Part-1 of Schedule-C**, hereunder.
- 1.3 The Total Price is escalation-free, save and except increases which the Allottee(s) hereby agrees to pay, due to increase on account of development charges payable to the competent authority and/ or any other increase in charges which may be levied or imposed by the competent authority from time to time. The Promoter undertakes and agrees that while raising a demand on the Allottee(s) for increase in development charges, cost/ charges/ fees/ levies etc. imposed by the competent authorities, the Promoter shall enclose the said notification/ order/ rule/ regulation to that effect along with the demand letter being issued to the Allottee(s), which shall be applicable on subsequent payments. Provided that if there is any new imposition or increase of any development charges after the expiry of the scheduled date of completion of the project as per registration with the Authority,

which shall include the extension of registration, if any, granted to the said project by the Authority, as per the Act, the same shall not be charged from the Allottee(s) subject to force majeure. Whereas if such increase/ decrease in imposition happens after the date of offer of fit-outs/ possession, the allottee shall be directly liable for the same.

- 1.4 The Allottee(s) shall make the payment as per the payment plan set out in **Schedule C (“Payment Plan”)**.

The Total Price above includes the booking amount paid by the Allottee(s) to the Promoter towards the Unit as mentioned in **Part I of Schedule C**. All other charges, which are specifically mentioned in this Agreement and does not form part of the Total Price, shall be paid/ payable by the Allottee(s) in addition to Total Price as per this Agreement. In addition to the Total Price, Allottee shall be liable and responsible to pay all taxes, including but not limited to Service Tax/ GST and cess or any other similar taxes which may be levied, in connection with the Unit in the said Project. The Allottee shall also be liable to pay External Development Charges (EDC), Enhanced/ revised EDC, Internal Development Charges (IDC), Enhanced/ revised IDC, Interest towards original/ revised EDC/ IDC, Maintenance deposit, Upfront maintenance charges, Documentation charges, Charges towards Utility (water, electricity & sewage) infrastructure/ connection, Increased area charges, Stamp duty, Registration Charges and any other charges applicable at the time of registration of this Agreement, Conveyance, Sale Deed, etc. in respect of the Unit, which shall be exclusively borne and paid by the Allottee(s). Details of the Total Price as above payable by the Allottee(s) to the Promoter has been particularly described in **Part I of Schedule C**.

- 1.5 The Promoter shall periodically intimate to the Allottee(s), the amount payable as stated in **Part I of Schedule C** to be paid in the manner provided in **Part II of Schedule C** hereunder and the Allottee(s) shall make payment demanded by the Promoter within the time and in the manner specified therein. In addition, the Promoter shall provide to the Allottee(s) the details of change/ modification/ introduction in taxes, which is paid or demanded along with the Acts/ Rules/ Notifications together with dates from which such Taxes/ Levies etc. have been imposed or become effective.
- 1.6 It is agreed that the Promoter shall not make any additions and alterations in the sanctioned building plans/ layout/ demarcation-cum-zoning plans and specifications and the nature of fixtures, fittings and amenities described herein at **Schedule ‘D’** and **Schedule ‘E’** in respect of the Unit or the said Project/ building, as the case may be, without the prior written consent of the Allottee(s)

as per the provisions of the Act and Rules made there under or as per Approvals/ Instructions/ Guidelines of the competent authorities and the Allottee(s) hereby agrees that such consent shall not be unreasonably withheld. The Promoter may publish a Public Notice in this regard and in case the Allottee(s) does not file his objection 15 days of the publication, the same shall be deemed to be consent of the Allottee(s) as required under Section 14 of the Act. However, Facilities/ Services/ Development Works/ Amenities, which are not part of the Said Project but will be provided as part of the subsequent phases of Whole Project, may be changed depending upon the nature, requirements and market demand and the Promoter shall not be liable for obtaining consent for the same from the Allottee(s), unless such modification/ alteration in the facility/ service/ development works/ amenities affect the Allottee(s) directly.

Provided that, the Promoter may make such minor additions or alterations as may be required by the Allottee(s), or such minor changes or alterations as per the provisions of Section 14 of the Act or rules made thereunder or as per approvals/ instructions/ guidelines of the competent authorities.

- 1.7 The Promoter shall confirm area of Unit as per approved demarcation-cum-zoning plan that has been allotted to the Allottee(s) after the development of the Plotted area along with essential services (as mandated by Rules and Regulation of competent authority) is complete, The Promoter shall inform the allottee about any details of the changes, the Total Price payable for the Area shall be recalculated upon confirmation by the Promoter. If there is reduction in the area then the Promoter shall refund the excess money (total payable less already paid) paid by Allottee(s) within 90 days with annual interest at the rate prescribed in the Rules, from the date when such an excess amount is assessed/ declared which was paid by the Allottee(s). If there is any increase in the area, which shall not be more than five percent of the Area of the Unit, allotted to the Allottee(s), the Promoter may demand that from the Allottee(s) as per the next milestone of the Payment Plan as provided in **Schedule C**. All these monetary adjustments shall be made at the same rate per square feet as agreed in para 1.2 of this Agreement.
- 1.8 Subject to para 9.3 the Promoter agrees and acknowledges, the Allottee(s) shall have the right to the Units/ Commercial Unit as mentioned below:
- (i) The Allottee(s) shall have exclusive ownership of the Unit;
 - (ii) The Allottee(s) shall also have a right in the Common Areas as provided under Rule 2(1) (f) of Rules, 2017 of the State. The Allottee(s) shall use the

Common Areas along with other occupants, maintenance staff etc., without causing any inconvenience or hindrance to them. It is clarified that the promoter shall hand over the common areas to the association of Allottee(s) competent authorities after duly obtaining the occupation certificate/ part occupation certificate/ part completion/ completion certificate from the competent authority, as the case may be as provided under Rule 2(1)(f) of Rules, 2017 of the State;

- (iii) The allottee has the right to visit the project site to assess the extent of development of the Said Project and his Unit (as the case may be). However the Promoter discourages such kind of visit by the Allottee(s) and his/her family members due to the risk of accident at construction site. If the Allottee decides to visit site, he/she shall take due care and proper safety measures while visiting the site as construction activities are in full swing and the Promoter shall not in any way be held responsible for any accident, fall of any object, mishappening etc. caused to/with Allottee(s) and his/her accompanying persons while using the Site. Further, the Promoter strictly prohibits the visit of children at construction site.

1.9 The Promoter agrees to pay all outstanding payments before transferring the physical possession of the Unit to the Allottee(s), which it has collected from the Allottee(s), for the payment of such outstanding (including land cost, ground rent, municipal or other local taxes/ charges/ levies etc., charges for water or electricity, maintenance charges, including mortgage loan and interest on mortgages or other encumbrances and such other liabilities payable to competent authorities, banks and financial institutions, which are related to the project). If the Promoter fails to pay all or any of the outstanding(s) collected by it from the Allottee(s) or any liability, mortgage loan and interest thereon before transferring the Unit to the Allottee(s), the Promoter agrees to be liable, even after the transfer of the property, to pay such outstanding(s) and penal charges, if any, to the authority or person to whom they are payable and be liable for the cost of any legal proceedings which may be taken therefore by such authority or person.

1.10 The Allottee(s) has paid a sum of **Rs.** _____ (Rupees _____ only) as booking amount being part payment towards the Total Price of the Unit at the time of application; the receipt of which the Promoter hereby acknowledges and the Allottee(s) hereby agrees to pay the remaining price of the Unit as prescribed in the Payment Plan **Schedule- C, Part-I & II** as may be demanded by the Promoter within the time and in the manner specified therein:

Provided that if the Allottee(s) delays in payment towards any amount which is payable, he shall be liable to pay interest at the rate prescribed in the Rule 15 of HRERA Rules, 2017 and delay payment charges or as amended from time to time.

2. MODE OF PAYMENT:

Subject to the terms of the Agreement and the Promoter abiding by the construction/ development milestones, the Allottee(s) shall make all payments, on written demand by the Promoter, within the stipulated time as mentioned in the Payment Plan **Schedule- C (Part-II)** through A/c Payee cheque/ demand draft/ bankers cheque or online payment (as applicable) in favour of '_____.' payable at _____

3. COMPLIANCE OF LAWS RELATING TO REMITTANCES:

3.1 The Allottee(s), if residing outside India, shall be solely responsible for complying with the necessary formalities as laid down in Foreign Exchange Management Act, 1999, Reserve Bank of India Act, 1934 and the Rules and Regulations made there under or any other statutory amendment(s) modification(s) made thereof and all other applicable laws including that of remittance of payment acquisition/ sale/ transfer of immovable properties in India etc. and provide the Promoter with such permission, approvals which would enable the Promoter to fulfill its obligations under this Agreement. Any refund, transfer of security, if provided in terms of the Agreement shall be made in accordance with the provisions of Foreign Exchange Management Act, 1999 or any other statutory enactments or amendments thereof and the Rules and Regulations of the Reserve Bank of India or any other applicable law. The Allottee(s) understands and agrees that in the event of any failure on his/ her part to comply with the applicable guidelines issued by the Reserve Bank of India, he/ she may be liable for any action under the Foreign Exchange Management Act, 1999 or other laws as applicable, as amended from time to time.

3.2 The Promoter accepts no responsibility in regard to matters specified in para 3.1 above. The Allottee(s) shall keep the Promoter fully indemnified and harmless in this regard. Whenever there is any change in the residential status of the Allottee(s) subsequent to the signing of this Agreement, it shall be the sole responsibility of the Allottee(s) to intimate the same in writing to the Promoter immediately and comply with all necessary formalities as specified and under the applicable laws. The Promoter shall not be responsible towards any third party making payment/ remittances on behalf of any Allottee(s) and such third party shall not have any right in the application/ allotment of the said Unit applied for

herein in any way and the Promoter shall be issuing the payment receipts in favour of the Allottee(s) only.

4. ADJUSTMENT/ APPROPRIATION OF PAYMENTS:

The Allottee(s) authorizes the Promoter to adjust/ appropriate all payments made by him/her under any head(s) of dues against lawful outstanding of the Allottee(s) against the Unit (along Parking- if applicable) as specified in Para G, if any, in his/ her name and the Allottee(s) undertakes not to object/ demand/ direct the Promoter to adjust his payments in any manner.

5. TIME IS ESSENCE:

The Promoter shall abide by the time schedule for completing the project as disclosed at the time of registration of the project with the Authority and towards handing over the Unit to the Allottee(s) and the common areas to the association of Allottee(s) or the competent authority, as the case may be, as provided under Rule 2(1)(f) of Rules, 2017.

6. CONSTRUCTION/ DEVELOPMENT OF THE PROJECT:

The Allottee(s) has seen the proposed demarcation-cum-zoning/ site plan/ building plan/ layout, specifications, amenities, facilities, etc. depicted in the advertisement/ brochure/ agreement/ website regarding the project(s) where the said Unit is located and has accepted the floor/ building/ site plan/ layout, payment plan and the specifications, amenities, facilities, etc. [annexed with this Agreement] which has been approved by the competent authority, as represented by the Promoter.

The Promoter shall develop the Project in accordance with the bye-laws such as Haryana Building Code, 2017, FAR, density norms, provisions prescribed, approved plans, terms and condition of the license/ allotment as well as registration of RERA, etc. Subject to the terms in this Agreement, the Promoter undertakes to strictly abide by such plans approved by the competent Authorities and shall also strictly abide by the provisions and norms prescribed by the other applicable laws specified by the state of Haryana, and shall not have an option to make any variation/ alteration/ modification in such plans, other than in the manner provided under the Act, Rules made there under and the procedure agreed under clause 1.5 hereinabove or as per approvals/ instructions/ guidelines of the competent authorities, and any breach of this term by the Promoter shall constitute a material breach of the Agreement.

7. POSSESSION OF THE UNIT:

- 7.1 **Schedule for possession of the said Unit.** The Promoter agrees and understands that timely delivery of possession of the Unit to the Allottee(s) and the common areas to the association of Allottee(s) or the competent authority, as the case may be, as provided under Rule 2(1)(f) of Rules, 2017, is the essence of the Agreement.

The Promoter assures to hand over possession of the Unit as per agreed terms and conditions within a period of 60 months plus a grace period of 24 months from the date of execution of this agreement unless there is delay due to war, flood, drought, fire, cyclone, earthquake or any other calamity caused by nature, Court orders, Government policy/ guidelines, NGT / Any government department's/ regulatory authority's action/ inaction/ or omission/ decisions affecting the regular development of the real estate project (the "**force majeure**"). If the completion of the Project is delayed due to the above conditions, then the Allottee(s) agrees that the Promoter shall be entitled to the extension of time for delivery of possession of the Unit for such period and the promoter shall not be liable to pay any penalty/ interest/ compensation etc.

The Allottee(s) agrees and confirms that, in the event it becomes impossible for the Promoter to implement the project due to Force Majeure and above mentioned conditions, then this agreement/ allotment shall stand terminated and the Promoter refund to the Allottee(s), the entire amount received by the Promoter from the Allottee(s) within ninety days or with the consent of the allottee, Alternatively the promoter can give an option to the Allottee(s) for allotment of the Unit in any other location/ project. The promoter shall intimate the Allottee(s) about such termination at least thirty days prior to such termination. After allotment of alternate Unit/ refund of the money as paid by the Allottee(s), the Allottee(s) agrees that he/ she shall not have any rights, claims etc. against the Promoter and that the Promoter shall be released and discharged from all its obligations and liabilities under this Agreement.

- 7.2 **(A) Procedure for taking possession of Unit-** The Promoter, upon obtaining the completion/ occupation certificate (or part thereof) of w.r.t. Area/ building blocks in the "project" shall offer in writing the possession of the "Unit" within 15 days from the date of approval of completion/ occupation certificate (or part thereof) to the Allottee(s) as per terms of this Agreement.

The Promoter agrees and undertakes to indemnify the Allottee(s) in case of failure of fulfillment of any of the provisions, formalities, documentation on part of the Promoter. The promoter shall provide copy (on demand) of completion/ occupation certificate (or part thereof) in respect of "project" usage along with parking (if applicable) at the time of conveyance of the same. The Allottee(s), upon taking possession, agree(s) to pay the maintenance charges and holding charges as determined by the Promoter/ association of Allottee(s)/ competent authority, as the case may be.

The Allottee(s) shall make payment of all dues, interest (if any), maintenance security (as applicable) etc., to the Promoter within due date as specified in the letter of offer of possession and within three months from clearance of all dues and simultaneously the Allottee(s) shall get conveyance of his Unit done from the Promoter by getting the conveyance deed/sale deed registered before the concerned Sub Registrar and thereafter take physical possession of the Unit. The date of issue of Completion/ Occupancy Certificate (or part thereof) shall be treated as Deemed Date of Possession of the area for which it is issued; the Allottee(s) shall be liable to pay the maintenance charges as determined by the Promoter/ Owners Association/ Maintenance agency, competent authority (as the case may be). The Promoter shall handover the copy of Completion/ Occupancy Certificate of the project to the Allottee(s) at the time of conveyance deed of the Unit. The Promoter agrees and undertakes to indemnify the Allottee(s) in case of failure of fulfillment of any of the provisions, formalities, documentation on the part of the Promoter which the Promoter is liable to comply/ carry out as per the Applicable Laws provided such failure is not on account of reasons beyond the controls of Promoter and/ or on account of any default/ delays on the part of the Allottee(s).

The Allottee(s) shall be solely responsible and liable for compliance of the provisions of Indian Stamp Act, 1899, Haryana Stamp Act and Registration Act, 1908 including any actions taken or deficiencies/penalties imposed by the competent authority. The Promoter shall not be responsible for any damage caused to the Unit on account of delay on the part of the Allottee(s) in taking over possession and in such event the Allottee(s) shall have to take possession of the same on "as is where is basis". The Promoter shall not be held responsible in any manner for any future mishaps like fire, earthquake, flood etc. OR any accident caused due to any of machineries installed like electrical equipment, and transformer, etc.

7.3 Failure of Allottee(s) to take Possession of Unit - Upon receiving a written intimation from the Promoter as per Para 7.2, the Allottee(s) shall take possession

of the Unit from the Promoter by executing necessary indemnities, undertakings, registration and/or such other documentation as prescribed in this Agreement, and the Promoter shall give possession of the Unit to the Allottee(s) as per terms and condition of the agreement.

7.4 **Possession by the Allottee** - In case the Allottee(s) fails to comply with the essential documentation, undertaking, etc. or fails to take possession within the time provided in para 7.2, such Allottee(s) shall continue to be liable to pay maintenance charges and holding charges as intimated by the Promoter.

7.5 **Cancellation by Allottee(s)** – The Allottee(s) shall have the right to cancel/ withdraw his allotment in the Project as provided in the Act:

Provided that where the Allottee(s) proposes to cancel/ withdraw from the project without any fault of the promoter, the promoter herein is entitled to forfeit the Earnest Amount paid for the allotment and any taxes, duties, cess, statutory charges or interest accrued thereon etc. deposited/ to be deposited by the Promoter to the concerned department/ authority and interest component on delayed payment (payable by the customer for breach of agreement and nonpayment of any due payable to the promoter). The rate of interest payable by the Allottee(s) to the promoter shall be the State Bank of India highest marginal cost of lending rate plus two percent. The balance amount of money paid by the Allottee(s) shall be returned by the promoter to the Allottee(s) within ninety days of such cancellation (without any interest). In the case of cancellation of the Unit by the Allottee the rules of HRERA would prevail over any other laws or terms and conditions of the promoters or Allottees

7.6 **Compensation** – The Promoter shall compensate the Allottee(s) in case of any loss caused to him due to defective title of the land, on which the project is being developed or has been developed, in the manner as provided under the Act and the claim for interest and compensation under this provision shall not be barred by limitation provided under any law for the time being in force.

Except for occurrence of a war, flood, drought, fire, cyclone, earthquake or any other calamity caused by nature, Court orders, Government policy/ guidelines, NGT / Any government department's/ regulatory authority's action/ inaction/ or omission/ decisions affecting the regular development of the real estate project (the "**force majeure**" if the promoter fails to complete or is unable to give possession of the Unit.

- i) In accordance with the terms of this Agreement, duly completed by the date specified in para 7.1; or

- ii) Due to discontinuance of his business as a developer on account of suspension or revocation of the registration under the Act; or for any other reason; the Promoter shall be liable, on demand to the Allottee(s), in case the Allottee(s) wishes to withdraw from the Project, without prejudice to any other remedy available, to return the total amount received by him in respect of the Unit, with interest at the rate prescribed in the Rules including compensation in the manner as provided under the Act within ninety days of it becoming due.

Provided that if the Allottee(s) does not intend to withdraw from the Project, the Promoter shall pay the Allottee(s) interest at the rate prescribed in the Rules for every month of delay, till the offer of the possession of the Unit, which shall be paid by the promoter to the Allottee(s) within ninetydays of it becoming due or with the consent of the allottee, can give an option to the Allottee(s) for allotment of Unit in any other location/ project.

- iii) The Allottee(s) shall be liable to pay from the date of Deemed Date of Possession or date of actual offer of possession, whichever is earlier, Maintenance charge, House-tax, Property-tax, Fire-fighting tax or any other Fee, Cess or Tax as applicable under law, or as and when levied by any local body or authority and so long as the Unit of the Allottee(s) is not separately assessed to such taxes, fees or cess, the same shall be paid by the Allottee(s) in proportion to the assessable Area of Unit. If the Promoter has to pay the aforesaid amounts on the behalf of the Allottee(s), the Allottee(s) shall be liable to reimburse the same to the Promoter within 15 days from the date of notice of demand otherwise Promoter shall be entitled to recover this Amount with delay charges, interest and penalty.

8. REPRESENTATIONS AND WARRANTIES OF THE PROMOTER:

The Promoter hereby represents and warrants to the Allottee(s) as follows:

- (i) The Promoter has absolute, clear and marketable title with respect to the said Land; the requisite rights to carry out development upon the said Land and absolute, actual, physical and legal possession of the said Land for the Project;
- (ii) The Promoter has lawful rights and requisite approvals from the competent Authorities to carry out development of the Project;
- (iii) There are no encumbrances upon the said Land or the Project;
- (iv) All approvals, licenses, sanctions and permission issued by the competent authorities with respect to the Project(s) or phase(s), as the case may be, as well

as for the Unit being sold to the Allottee(s) are valid and subsisting and have been obtained by following due process of law. Further, the Promoter has been and shall, at all times, remain to be in compliance with all applicable laws in relation to the Project(s) or phase(s), as the case may be, as well as for the Unit and for common areas as provided under Rule 2(1)(f) of Rules, 2017;

- (v) The Promoter has the right to enter into this Agreement and has not committed or omitted to perform any act or thing, whereby the right, title and interest of the Allottee(s) created herein, may prejudicially be affected;
- (vi) The Promoter has not entered into any agreement for sale and/or development agreement or any other agreement / arrangement with any person or party with respect to the said Land, including the Project and the said Unit which will, in any manner, affect the rights of Allottee(s) under this Agreement;
- (vii) The Promoter confirms that the Promoter is not restricted in any manner whatsoever from selling the said Unit to the Allottee(s) in the manner contemplated in this Agreement;
- (viii) At the time of execution of the conveyance deed the Promoter shall handover lawful, vacant, peaceful, physical possession of the Unit to the Allottee(s), common areas to the association of Allottee(s) or the competent authority, as the case may be.
- (ix) The Schedule Property is not the subject matter of any HUF and that no part thereof is owned by any minor and/ or no minor has any right, title and claim over the Schedule Property;
- (x) The Promoter has duly paid and shall continue to pay and discharge all governmental dues, rates, charges and taxes and other monies, levies, impositions, premiums, damages and/or penalties and other outgoings, whatsoever, payable with respect to the said project to the competent Authorities till the offer of possession of the Unit, as the case may be and as per the provisions of the Haryana Development and Regulation of Urban Areas Act, 1975, rules thereof, equipped with all the specifications, amenities, facilities as per the agreed terms and conditions and common areas as provided under Rule 2(1)(f) of Rules, 2017;
- (xi) No notice from the Government or any other local body or authority or any legislative enactment, government ordinance, order, notification (including any notice for acquisition or requisition of the said property) has been received by or served upon the Promoter in respect of the said Land and/ or the Project.

9. EVENTS OF DEFAULTS AND CONSEQUENCES:

9.1 Subject to the war, flood, drought, fire, cyclone, earthquake or any other calamity caused by nature, Court orders, Government policy/ guidelines, NGT / Any government department's/ regulatory authority's action/ inaction/ or omission/ decisions affecting the regular development of the real estate project (the "**force majeure**"), the Promoter shall be considered under a condition of Default, in the following events:

- (i) Promoter fails to provide offer of possession of the Unit to the Allottee(s) within the time period specified in Para 7.1 or fails to complete the project within the stipulated time disclosed at the time of registration of the project with the Authority. For the purpose of this Para, 'offer of possession' shall mean that the Unit shall be in a condition which is complete in all respects including the provision of all specifications, amenities and facilities, as agreed to between the parties, and for which occupation/ completion certificate (or part thereof) has been issued by competent authority.

For the purpose of the deemed complete, it shall mean that the Unit, having Provisions for water supply, sewerage, storm, electricity, roads or any other amenities approved in the demarcation/ zoning plan/ site layout/ plan, essential for habitable environment (as per guidelines of the competent authority) and for the same the promoter has obtained occupation/ completion certificate (or part thereof) as the case may be.

- (ii) Discontinuance of the Promoter's business as a developer on account of suspension or revocation of his registration under the provisions of the Act or the rules or regulations made there under.

9.2 In case of Default by Promoter under the conditions listed above in para 9.1, Allottee(s) is entitled to the following:

- (i) Stop making further payments (except in case of force majeure) to Promoter as demanded by the Promoter. If the Allottee(s) stops making payments, the Promoter shall correct the situation by completing the construction/ development milestones and only thereafter the Allottee(s) be required to make the next payment without any interest for the period of such delay; or
- (ii) The Allottee(s) shall have the option of terminating the Agreement (except in case of force majeure) in which case the Promoter shall be liable to refund the entire money paid by the Allottee(s) under any head whatsoever towards the

purchase of the Unit, along with interest (from the date of receipt of termination notice) at the rate prescribed in the Rules within ninety days of receiving the termination notice:

Provided that where an Allottee(s) does not intend to withdraw from the project or terminate the Agreement, he shall be paid, by the promoter, interest at the rate prescribed in the Rules, for every month of delay till the handing over of the possession of the Unit, which shall be paid by the promoter to the Allottee(s) within ninety days of it becoming due or with the consent of the allottee, can give an option to the Allottee(s) for allotment of Unit in any other location/ project.

9.3 The Allottee(s) shall be considered under a condition of Default, on the occurrence of the following events:

- (i) In case the Allottee(s) fails to make payments for two consecutive demands made by the Promoter as per the Payment Plan annexed hereto, despite having been issued notice in that regard the Allottee(s) shall be liable to pay interest to the promoter on the unpaid amount (pending installments and any interest accrued on statutory charges) at the rate prescribed in the Rules;
- (ii) In case of Default by Allottee(s) under the condition listed above continues for a period beyond ninety days after notice from the Promoter in this regard, the Promoter may cancel the allotment of the Unit in favour of the Allottee(s) and offer to refund the money paid to him by the Allottee(s) by forfeiting the earnest amount, taxes dues and cess etc., paid for the allotment and interest component on delayed payment, bank interest paid by the promoter, dealer commission (payable by the customer for breach of agreement and non-payment of any due payable to the promoter). The rate of interest payable by the Allottee(s) to the promoter shall be the State Bank of India highest marginal cost of lending rate plus two percent. The balance amount of money out of total paid by the Allottee(s) shall be returned by the promoter to the Allottee(s) within ninety days of such cancellation without any interest. On such default, the Agreement and any liability of the promoter arising out of the same shall thereupon, stand terminated. Provided that, the promoter shall intimate the Allottee(s) about such termination at least thirty days prior to such termination.
- (iii) That in case of event of default by the Allottee(s) till the time Promoter exercise the option to terminate this Agreement it shall be entitled to (a) recover Delay Payment Charges as specified at 9.3 (i) above and (b) recover maintenance charges from the Deemed Date of Possession; (c) recover holding/ safe guarding charges @ Rs.10 and Rs.15 per square feet per month of the Carpet Area of the Unit in case of Apartment/ Floor or Shop and Rs. 100 per Square

Yard per month in case of the Plots; (d) taxes, cess etc., (e); withhold registration of the conveyance deed of the Unit in favour of the Allottee(s); and to refuse possession of Unit to the Allottee(s) till payment of entire pending dues including interest and Allottee(s) hereby authorizes the Promoter for the same. The rights and remedies of the Promoter under this Clause shall be in addition to other rights and remedies available to the Promoter under Applicable Laws, equity and under this Agreement. Further, acceptance of any payment without Delay Payment Charges shall not be deemed to be a waiver by the Promoter of its right of charging such Delay Payment Charges or of the other rights mentioned in this Agreement.

- (iv) Upon termination of this Agreement by the Promoter as mentioned hereinabove, the Allottee(s) shall not have any lien, right, title, interest, or claim in respect of the Unit. The Promoter shall be entitled to sell the Unit to any other person or otherwise deal with the Unit in any manner whatsoever and the Promoter shall be entitled to forfeit the following amounts out of the amounts paid by the Allottee(s) and refund the balance to the Allottee(s) without any interest after the sale of Unit to a new allottee, from the amounts realized from the such new allottee:
- a. The Earnest Money Amount;
 - b. EDC/ IDC, along with interest, if any, paid/ payable to the department/authority in respect of the Unit;
 - c. All taxes, duties, cess, etc. deposited by the Promoter to the concerned department/authority in respect of the Unit;
 - d. The Delay Payment Charges paid/ payable by the Allottee(s) to the Promoter as applicable;
 - e. Without prejudice to the rights of the Promoter under this Agreement, the Promoter shall be entitled to file/ initiate appropriate complaint/ proceedings against the Allottee(s) under the Act for default/breach of any of the term.

10. CONVEYANCE OF THE SAID UNIT:

The promoter, on receipt of total price and other charges, as specified in Para 1.2, 1.4 and 9.3 (iii) with respect to the Unit, shall execute a conveyance deed preferably within three months but not later than six months from possession and convey the title of the Unit for which possession is granted to the Allottee(s).

Provided that, the Unit is equipped with all the specifications, amenities, facilities as per the agreed terms and conditions and common areas as provided under Rule 2(1)(f) of Rules, 2017. However, in case, the Allottee(s) fails to deposit the stamp duty and/ or registration charges, other ancillary charges within the period

mentioned in the notice, the Allottee(s) authorizes the Promoter to withhold registration of the conveyance deed in his/ her favour till such stamp duty, registration charges, other ancillary charges are paid by the Allottee(s) to the Promoter or the competent authority (as the case may be).

11. MAINTENANCE OF THE SAID UNIT:

The Promoter shall be responsible to provide and maintain essential services in the Project till the taking over of the maintenance of the project by the association of Allottee(s) or competent authority, as the case may be, upon the issuance of the occupation/ completion certificate (or part thereof) of the project, through its associate or Group Company or LLP or a third party. The cost of such maintenance has been included in the Total Price of the Unit till the date of obtaining the Occupation/ Completion Certificate (or part thereof) or offer for handover of Unit for the purpose of fit-outs, whichever is earlier.

In case, the Allottee(s)/ association of Allottee(s) fails to take possession of the said essential services as envisaged in the agreement or prevalent laws governing the same, then in such a case, the promoter or the developer has right to recover such amount as spent on maintaining such essential services beyond his scope on monthly basis from the date of obtaining the Occupation/ Completion Certificate (or part thereof) or from the date of offer for handover of Unit for the purpose of fit-outs, whichever is earlier.

12. DEFECT LIABILITY:

It is agreed that in case any structural defect (if applicable) or any other defect in workmanship, quality or provision of services or any other obligations of the Promoter, if applicable, as per the agreement for sale relating to such development is brought to the notice of the Promoter within a period of 5 (five) years by the Allottee(s) from the date of handing over possession, it shall be the duty of the Promoter to rectify such defects without further charge, within ninety days, and in the event of Promoter's failure to rectify such defects within such time, the aggrieved Allottee(s) shall be entitled to receive appropriate compensation in the manner as provided under the Act.

Provided that, the promoter shall not be liable for any such structural/ architectural defect induced by any Allottee(s), by means of carrying out structural or architectural changes from the original specifications/ design.

However, in case any damage to the Unit is caused by the Allottee(s) and/or any reasonable leakage or seepage or wear and tear and/or any damage caused due to Force Majeure shall not be covered under defect liability period.

The Allottee(s) shall, without prejudice to any other rights of the Promoter, agrees to indemnify and keep fully indemnified, hold harmless and defend the Promoter, from and against third party claims, demands, actions, suits, proceedings, judgments, orders, damages, costs, losses and expenses of any nature whatsoever brought against the Promoter or which the Promoter may suffer or incur due to or by reason of the Allottee(s) making, committing, causing or permitting to be made or committed any default or breach in respect of or nonobservance or non-compliance with (i) any of the provisions/ covenants of this Agreement and/ or (ii) any representation or warranties or covenants of the Allottee(s) being false or incorrect and/ or (iii) any other claim, cost or damage directly attributable to the obligations of the Allottee(s) under the Agreement or due to failure/ delay of the Allottee(s) to comply with its obligations under the applicable Central and/ or State and local laws and/ or of any of the provisions of this Agreement and/ or (iv) termination of this Agreement by the Allottee(s) without any default/ delay on the part of the Promoter and/ or (v) due to failure of the Allottee(s) to execute and deliver this Agreement to the Promoter within the time prescribed in Clause 30 and/ or (vi) due to failure of the Allottee(s) to appear before the sub-registrar for registration of this Agreement as per Clause 29.1 and/ or (vii) termination of this Agreement by the Promoter due to any default/ delay on the part of the Allottee(s).

The Parties acknowledge that the foregoing indemnities shall survive the termination of this Agreement. The indemnification rights of the Promoter under this Clause shall be in addition to any other rights and remedies available to the Promoter under Applicable Laws, equity and this Agreement.

13. RIGHT TO ENTER THE UNIT FOR REPAIRS AND MAINTENANCE WORKS:

The Promoter/ maintenance agency/ association of Allottee(s)/ competent authority shall have rights of access of Common Areas, Roads, parking spaces for providing necessary maintenance services and the Allottee(s) agrees to permit the association of Allottee(s) and/ or maintenance agency/ competent authority to enter into the Unit after giving due notice and entering the said premises during the normal working hours, unless the circumstances warrant otherwise, with a view to rectify such defect(s).

14. USAGE:

Use of Common Service Areas: The Common Service area , if any, as located within the '**SPRING WOODS CITY**', shall be earmarked for purposes, if applicable, such as parking spaces and services including but not limited to electric sub-station, transformer, underground water tanks, pump room/s, maintenance and service room/s, firefighting pump/s and equipment's etc. and other permitted uses as per sanctioned plans. The Promoter/ Allottee(s) shall not be permitted to use the services areas and the basements(if any) in any manner whatsoever, other than those earmarked as parking spaces (if any), and the same shall be reserved for use by the association of Allottee(s) formed by the Allottee(s), maintenance agencies/ competent authority for rendering maintenance services.

15. GENERAL COMPLIANCE WITH RESPECT TO THE UNIT:

- 15.1 Subject to para 12 above, the Allottee(s) shall, after taking possession, be solely responsible to maintain the Unit along with parking (if applicable) at his/ her own cost, in good repair and condition and shall not do or suffer to be done anything in or to the Building, or the Unit, parking, or the staircases, lifts, common passages, corridors, circulation areas, road, green belt, atrium or the compound (as applicable) which may be in violation of any laws or rules of any authority or change or alter or make additions to the Unit or parking and keep the Unit or parking, its walls and partitions, sewers, drains, pipe and appurtenances thereto or belonging thereto, in good and tenantable repair and maintain the same in a fit and proper condition and ensure that the support, shelter etc. of the Building is not in any way damaged or jeopardized.
- 15.2 The Allottee(s)/ Association of Allottee(s) further undertakes, assures and guarantees that he/ she would not put any sign-board / name-plate, neon light, publicity material or advertisement material etc. on the face / facade of the Unit/ Building or anywhere on the exterior of the Project, buildings therein or Common Areas/ places. The Allottee(s) shall also not change the colour scheme of the outer walls or painting of the exterior side of the windows or carry out any change in the exterior elevation or design (if applicable). Further the Allottee(s)/ Association of Allottee(s) shall not store any hazardous or combustible goods in the Unit and/ or parking or place any heavy material in the common passages/ areas of the Project. The promoter/ Allottee(s)/ association of Allottee(s) shall ensure that they will not create any hindrance by way of locking, blocking, parking or any other manner in rite of passage or access or common areas which otherwise are available for free access. The Allottee(s)/ Association of Allottee(s) shall also not remove any column, wall, including the outer and load bearing wall of the Unit and/ or parking (if applicable), as the case may be.

15.3 The Allottee(s)/ Association of Allottee(s) shall plan and distribute its electrical load in conformity with the electrical systems installed by the Promoter/ authority and thereafter the association of Allottee(s) and/ or maintenance agency appointed by association of Allottee(s)/ competent authority. The Allottee(s) shall be responsible for any loss or damages arising out of breach of any of the aforesaid conditions.

16. COMPLIANCE OF LAWS, NOTIFICATIONS ETC. BY PARTIES:

The Parties are entering into this Agreement for the allotment of the Unit with the full knowledge of all laws, rules, regulations, notifications applicable in the State and related to the project.

17. ADDITIONAL CONSTRUCTIONS:

The Promoter undertakes that it has no right to make additions or to put up additional structure(s) anywhere in the Project after the building plan/ layout plan/ sanction plan and specifications, amenities and facilities has been approved by the competent authority(ies) and disclosed, except for guidelines/ permissions/ directions or sanctions by competent authority or as permissible under the prevailing rules and regulations.

18. PROMOTER SHALL NOT MORTGAGE OR CREATE A CHARGE:

After the Promoter executes this Agreement he shall not mortgage or create a charge on the Unit and if any such mortgage or charge is made or created then notwithstanding anything contained in any other law for the time being in force, such mortgage or charge shall not affect the right and interest of the Allottee(s) who has taken or agreed to take such Unit and parking (if applicable).

19. APARTMENT OWNERSHIP ACT (OF THE HARYANA STATE):

The Promoter has assured the Allottee(s) that the project in its entirety is in accordance with the provisions of the relevant Acts, Rules and Regulations/ bye laws, instructions/ guidelines and decisions of competent authority prevalent in the State.

20. BINDING EFFECT:

By just forwarding this Agreement to the Allottee(s) by the Promoter, does not create a binding obligation on the part of the Promoter or the Allottee(s) until, firstly, the Allottee(s) signs and delivers this Agreement with all the schedules

along with the payments due as stipulated in the Payment Plan within 30 (thirty) days from the date of receipt by the Allottee(s). Secondly, the Allottee(s) and the promoter have an obligation to execute the agreement and also register the said agreement as per the provision of the relevant Act of the State.

If the Allottee(s) fails to execute and deliver to the Promoter, this Agreement within 30 (thirty) days from the date of its receipt by the Allottee(s) and further execute the said agreement and register the said agreement, as per intimation by the Promoter, then the Promoter shall serve a notice to the Allottee(s) for rectifying the default, which if not rectified within sixty days from the date of its dispatch by the Promoter, application of the Allottee(s) shall be treated as cancelled and all sums deposited by the Allottee(s) in connection therewith including the booking amount shall be offered for refund to the Allottee(s) without any interest or compensation whatsoever. If, however, after giving a fair opportunity to the Allottee(s) to get this agreement executed, the Allottee(s) does not come forward or is incapable of executing the same, then in such a case, the promoter has an option to forfeit the Earnest Money Amount.

21. ENTIRE AGREEMENT:

This Agreement, along with its schedules, constitutes the entire Agreement between the Parties with respect to the subject matter hereof and supersedes any and all understandings, any other agreements, allotment letter, correspondences, arrangements whether written or oral, if any, between the Parties in regard to the said Unit.

22. RIGHT TO AMEND:

This Agreement may only be amended through written consent of the Parties concerned in said agreement.

23. PROVISIONS OF THIS AGREEMENT APPLICABLE ON ALLOTEE(S) (S) / SUBSEQUENT ALLOTEE(S) (S):

It is clearly understood and so agreed by and between the Parties hereto that all the provisions contained herein and the obligations arising hereunder in respect of the Unit and the Project shall equally be applicable to and enforceable against and by any subsequent Allottee(s) of the Unit in case of a transfer, as the said obligations go along with the Unit for all intents and purposes.

24. WAIVER NOT A LIMITATION TO ENFORCE:

- 24.1 The Promoter may, at its sole option and discretion, without prejudice to its rights as set out in this Agreement, waive the breach by the Allottee(s) in not making payments as per the Payment Plan [Annexure C] including waiving the payment of interest for delayed payment. It is made clear and so agreed by the Allottee(s) that exercise of discretion by the Promoter in the case of one Allottee(s) shall not be construed to be a precedent and /or binding on the Promoter to exercise such discretion in the case of other Allottee(s).
- 24.2 Failure on the part of the Parties to enforce at any time or for any period of time, the provisions hereof shall not be construed to be a waiver of any provisions or of the right thereafter to enforce each and every provision.

25. SEVERABILITY:

If any provision of this Agreement shall be determined to be void or unenforceable under the Act or the Rules and Regulations made thereunder or under other applicable laws, such provisions of the Agreement shall be deemed amended or deleted in so far as reasonably inconsistent with the purpose of this Agreement and to the extent necessary to conform to Act or the Rules and Regulations made thereunder or the applicable law, as the case may be, and the remaining provisions of this Agreement shall remain valid and enforceable as applicable at the time of execution of this Agreement.

26. METHOD OF CALCULATION OF PROPORTIONATE SHARE WHEREVER REFERRED TO IN THE AGREEMENT:

Wherever in this Agreement, it is stipulated that the Allottee(s) has to make any payment, in common with other Allottee(s) in Project, the same shall be the proportion which the area/ carpet area of the Unit bears to the total saleable area/ carpet area of all the Unit in the Project.

27. FURTHER ASSURANCES:

Both Parties agree that they shall execute, acknowledge and deliver to the other such instruments and take such other actions, in additions to the instruments and actions specifically provided for herein, as may be reasonably required in order to effectuate the provisions of this Agreement or of any transaction contemplated herein or to confirm or perfect any right to be created or transferred hereunder or pursuant to any such transaction.

28. PLACE OF EXECUTION:

The execution of this Agreement shall be complete only upon its execution by the Promoter through its authorized signatory at the Promoter's Office, or at some other place, which may be mutually agreed between the Promoter and the Allottee(s). After the Agreement is duly executed by the Allottee(s) and the Promoter or simultaneously with the execution of this Agreement, the same shall be registered at the office of the concerned Sub-registrar at Dharuhera.

29. NOTICES:

That all notices to be served on the Allottee(s) and the Promoter as contemplated by this Agreement shall be deemed to have been duly served if sent to the Allottee(s) or the Promoter by Registered Post at their respective addresses specified below:

_____ Name of Allottee(s)

_____ (Allottee(s) Address)

M/s _____ Promoter name

_____ (Promoter Address)

It shall be the duty of the Allottee(s) and the Promoter to inform each other of any change in address subsequent to the execution of this Agreement in the above address by Registered Post failing which all communications and letters posted at the above address shall be deemed to have been received by the promoter or the Allottee(s), as the case may be.

30. JOINT ALLOTTEE(S) S:

That in case there are Joint Allottee(s), all communications shall be sent by the Promoter to the Allottee(s) whose name appears first and at the address given by him/ her which shall for all intents and purposes to consider as properly served on all the Allottee(s).

31. SAVINGS:

Any application letter, allotment letter, agreement, or any other document signed by the Allottee(s), in respect of the Unit or building, as the case may be, prior to the execution and registration of this Agreement for Sale for such Unit or building, as the case may be, shall not be construed to limit the rights and interests of the Allottee(s) under the Agreement for Sale or under the Act or the rules or the regulations made thereunder.

32. GOVERNING LAW:

That the rights and obligations of the parties under or arising out of this Agreement shall be construed and enforced in accordance with the Act and the Rules and Regulations made there under including other applicable laws prevalent in the State for the time being in force.

33. DISPUTE RESOLUTION:

All or any disputes arising out or touching upon or in relation to the terms and conditions of this Agreement, including the interpretation and validity of the terms thereof and the respective rights and obligations of the Parties, shall be settled amicably by mutual discussion or through appointment of a sole arbitrator appointed by the Promoter, failing which the same shall be settled through the adjudicating officer appointed under the Act.

The Law Courts, Consumer Forums, Commissions, Tribunals situated at Delhi shall have exclusive jurisdiction on all or any types of disputes arising under this agreement.

IN WITNESS WHEREOF parties hereinabove named have set their respective hands and signed this Agreement for Sale at _____
(city/town name) in the presence of attesting witness, signing as such on the day first above written.

Signed and delivered by the within named Allottee(s) in the presence of witness

SIGNED AND DELIVERED BY THE WITHIN NAMED:

Allottee(s): (including joint buyers)

Please affix photograph and

(1) Signature _____
Name _____
Address _____

sign across the
photograph

(2) Signature _____
Name _____
Address _____

Please affix
photograph and
sign across the
photograph

SIGNED AND DELIVERED BY THE WITHIN NAMED:

Promoter:

(1) Signature (Authorised Signatory)

Name _____
Address _____

Please affix
photograph and
sign across the
photograph

At _____ on _____ in the presence of:

WITNESSES:

1. Signature _____

2. Signature _____

Name _____

Name _____

Address _____

Address _____


SCHEDULE -A**Description of the Unit (Plot/ Shop/ Apt/ Floor)**

S.No	Plot Area Sqm.	Number of plots in the project
1	113.5	20
2	108.3	16
3	134.2	2
4	144.8	1
5	141.8	4
6	90.9	5
7	94.5	1
8	99.9	10
9	130.2	2
10	99.9	20
11	130.2	2
12	99.9	20
13	130.2	2
14	99.9	10
15	99.7	12
16	129.5	2
17	99.7	12
18	98.7	13
19	124.6	1
20	149.8	10
	Total	165

For Promoter (Authorised Signatory)

Allottee(s) Signature

SCHEDULE - B Floor/ Site Plan of the Unit (Plot/ Shop/ Apt/ Floor)

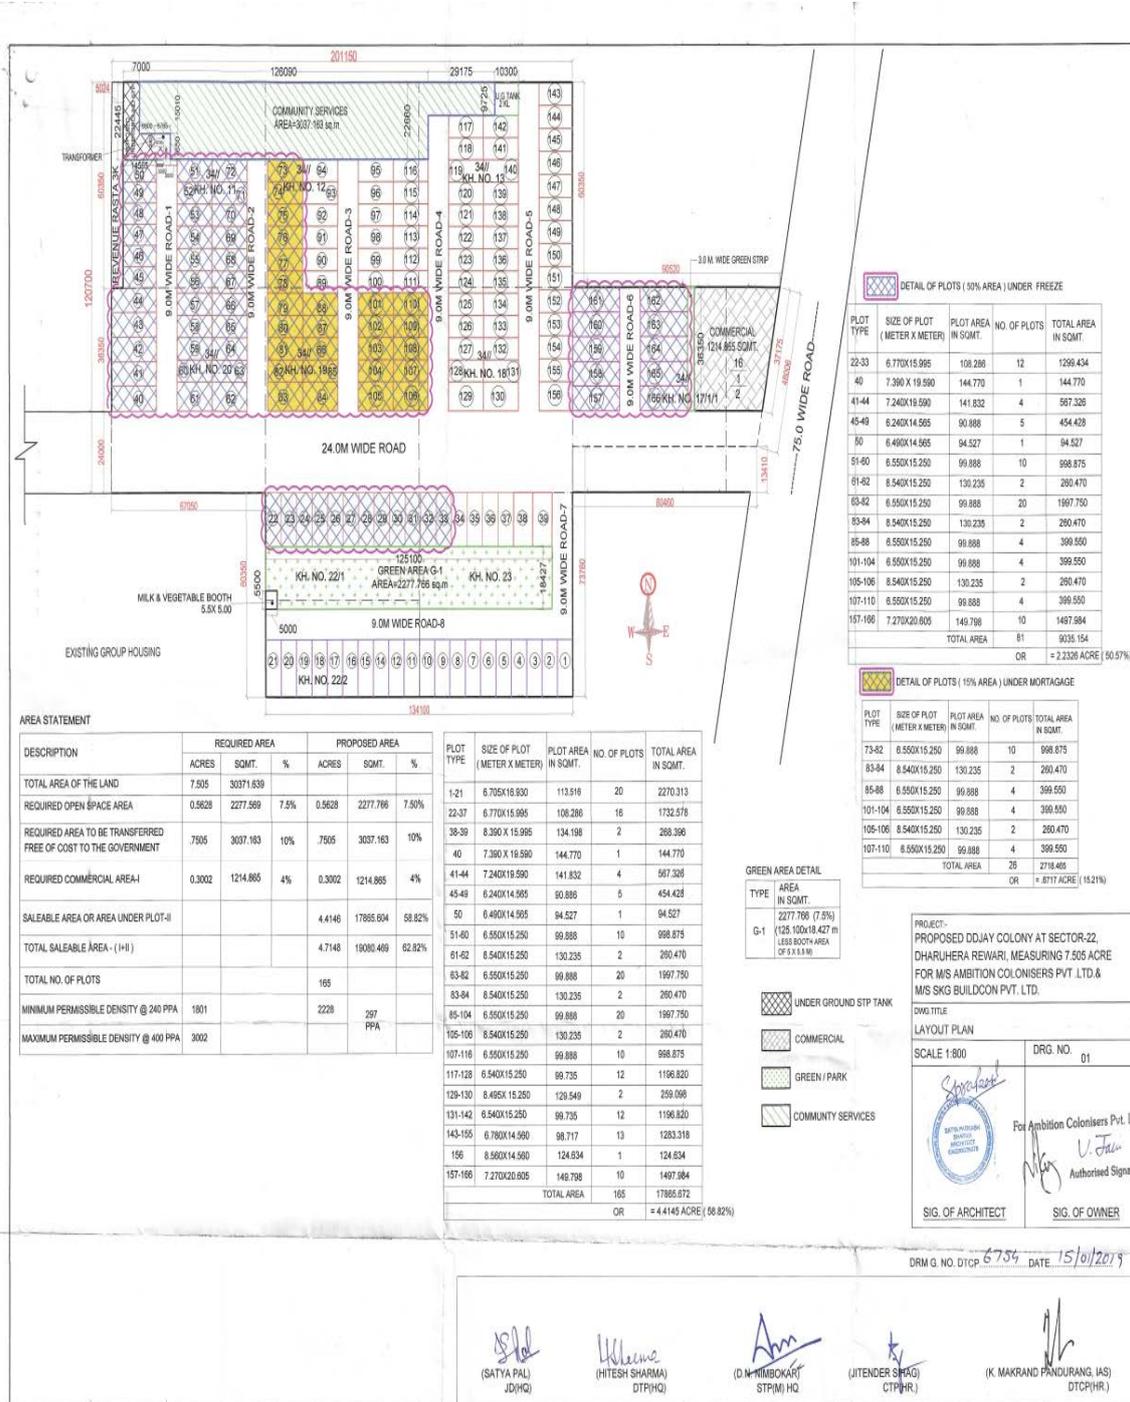

AREA STATEMENT

DESCRIPTION	REQUIRED AREA		PROPOSED AREA	
	ACRES	SQMT.	ACRES	SQMT.
TOTAL AREA OF THE LAND	7.505	30371.839		
REQUIRED OPEN SPACE AREA	0.5628	2277.569	7.5%	0.5628
REQUIRED AREA TO BE TRANSFERRED FREE OF COST TO THE GOVERNMENT	7.905	3037.183	10%	7.905
REQUIRED COMMERCIAL AREA-I	0.3002	1214.865	4%	0.3002
SALEABLE AREA OR AREA UNDER PLOT-II			4.4146	17865.604
TOTAL SALEABLE AREA - (I+II)			4.7148	19000.469
TOTAL NO. OF PLOTS			165	
MINIMUM PERMISSIBLE DENSITY @ 240 PPA	1801		2228	287 PPA
MAXIMUM PERMISSIBLE DENSITY @ 400 PPA	3002			

PLOT TYPE	SIZE OF PLOT (METER X METER)	PLOT AREA IN SQMT.	NO. OF PLOTS	TOTAL AREA IN SQMT.
1-21	6.705X16.930	113.916	20	2278.313
22-37	6.770X15.995	106.286	16	1722.576
38-39	8.390 X 15.995	134.198	2	268.396
40	7.390 X 18.590	144.770	1	144.770
41-44	7.240X19.590	141.832	4	567.328
45-48	6.240X14.595	90.888	5	454.428
50	6.490X14.595	94.527	1	94.527
51-60	6.550X15.250	99.888	10	998.875
61-62	6.540X15.250	130.235	2	260.470
63-62	6.550X15.250	99.888	20	1997.750
63-64	6.540X15.250	130.235	2	260.470
65-104	6.550X15.250	99.888	20	1997.750
105-106	6.540X15.250	130.235	2	260.470
107-110	6.550X15.250	99.888	4	399.550
117-128	6.540X15.250	99.735	12	1196.820
129-130	8.495X 15.250	129.549	2	259.098
131-142	6.540X15.250	99.735	12	1196.820
143-155	6.780X14.990	98.717	13	1283.318
156	6.580X14.580	124.834	1	124.834
157-166	7.270X20.805	149.788	10	1497.884
TOTAL AREA		165		17865.672
				OR = 4.4145 ACRE (24.82%)

GREEN AREA DETAIL
TYPE AREA IN SQMT.
G-1 2277.766 (7.5%)
(125.100X18.427 m LESS BOOTH AREA OF 8.8.9.9%)

- UNDER GROUND STP TANK
- COMMERCIAL
- GREEN / PARK
- COMMUNITY SERVICES

DETAIL OF PLOTS (50% AREA) UNDER FREEZE

PLOT TYPE	SIZE OF PLOT (METER X METER)	PLOT AREA IN SQMT.	NO. OF PLOTS	TOTAL AREA IN SQMT.
22-33	6.770X15.995	108.288	12	1299.434
40	7.390 X 18.590	144.770	1	144.770
41-44	7.240X19.590	141.832	4	567.328
45-48	6.240X14.595	90.888	5	454.428
50	6.490X14.595	94.527	1	94.527
51-60	6.550X15.250	99.888	10	998.875
61-62	6.540X15.250	130.235	2	260.470
63-62	6.550X15.250	99.888	20	1997.750
63-64	6.540X15.250	130.235	2	260.470
65-68	6.550X15.250	99.888	4	399.550
101-104	6.550X15.250	99.888	4	399.550
105-106	6.540X15.250	130.235	2	260.470
107-110	6.550X15.250	99.888	4	399.550
157-166	7.270X20.805	149.788	10	1497.884
TOTAL AREA		81		9035.154
				OR = 2.2328 ACRE (50.57%)

DETAIL OF PLOTS (10% AREA) UNDER MORTGAGE

PLOT TYPE	SIZE OF PLOT (METER X METER)	PLOT AREA IN SQMT.	NO. OF PLOTS	TOTAL AREA IN SQMT.
73-82	6.550X15.250	99.888	10	998.875
83-84	6.540X15.250	130.235	2	260.470
85-88	6.550X15.250	99.888	4	399.550
101-104	6.550X15.250	99.888	4	399.550
105-106	6.540X15.250	130.235	2	260.470
107-110	6.550X15.250	99.888	4	399.550
107-110	6.550X15.250	99.888	4	399.550
TOTAL AREA		28		2718.465
				OR = 8717 ACRE (15.21%)

PROJECT:- PROPOSED DDJAY COLONY AT SECTOR-22, DHARUHERA REWARI, MEASURING 7.505 ACRE FOR M/S AMBITION COLONISERS PVT. LTD. & M/S SKG BUILDCON PVT. LTD.

DWG. TITLE: LAYOUT PLAN
SCALE: 1:800
DRG. NO. 01

SIG. OF ARCHITECT:
SIG. OF OWNER:

DRM G. NO. D/CP. 6754, DATE: 15/10/2019

(SATYA PAL) JD(HQ) (HITESH SHARMA) DTR(HQ) (D.N. HIMBOKAR) STP(HQ) (JITENDER SHAG) CTP(HR) (K. MAKRAND PANDURANG, IAS) DTP(HR)

For Promoter (Authorised Signatory)

Allottee(s) Signature

SCHEDULE – C(Part-I)
Description of Total Price of the Plot (Apartment/ Shop/ Plot)

Type of Unit <input type="checkbox"/> Plot <input type="checkbox"/> Shop <input type="checkbox"/> Apartment/ Floor Purpose <input type="checkbox"/> Residential <input type="checkbox"/> Commercial Unit No. _____ Size _____ Location _____ Parking (if applicable) _____	Rate of Unit <input type="checkbox"/> per Square Yard <input type="checkbox"/> per Square Feet
Total price (in Rupees)	

SCHEDULE – C(Part-II)
Payment Schedule

S. No	INSTALMENT DUE ON	AMOUNT Rs. (%)
1	On Booking	5% of Cost
2	Within 30 days of Booking	15% of Cost less booking amt
3	On start of Water Supply, Sewer/ Storm Water works	30% of Cost
4	On start of Road works	30% of Cost
5	On start of electrical work	10% of Cost
6	On Apply of Completion Certificate	5% of Cost
7	On offer of Possession	5% of Cost

Notes-

1. Amount reflected above is exclusive of GST, Stamp duty and Registration charges. etc which shall be payable by the Allottee as per prevailing laws.
2. The Promoter may offers various payment plans and the Allottee has the option to choose the plan he wishes to opt as per his convenience.
3. Cheques/ PO/ DD to be issued in favour of "AMBITIONS COLONISERS PVT. LTD." payable at Gurugram only (In case of cheque payment, same shall be confirmed subject to realization of cheque).
4. The Instalment shall be paid at par/ equal to the amount demanded within 30 days of issuance of demand letter.
5. Terms & conditions in the Application Form, Allotment Letter and Demand Letter are part of the Agreement & will be final and binding on all the parties.
6. Total Price includes the booking amount paid by the Allottee to Promoter towards the Plot/ Unit/ apartment.
7. EDC, IDC Prevailing at the time of grant of licence is included in the Total Price. Any increase later on shall be paid directly by the Allottee to the concerned authority.
8. Charges towards (Utility, Water, electricity, sewerage) shall be payable extra.

For Promoter (Authorised Signatory)

Allottee(s) Signature

9. Maintenance charges (if any) shall be payable directly to the concerned authority/ agency/ association.

SCHEDULE - D

Specifications, Amenities, Facilities which are part of the Unit:

1. Unit Area
2. Provision for Water Connection
3. Provision for Electricity Connection
4. Provision for Sewerage Connection
5. Provision for Storm water connection
6. And parking (if applicable) to the extent of area marked for parking

SCHEDULE - E

Specifications, Amenities, Facilities which are part of the Project

(Details of common areas, facilities and amenities of the Said Project)

1. Roads
2. Water Tank/ Supply & Water Treatment Plant.
3. Sewage/ Sanitation drainage
4. Storm Water Drainage System & Rain Water Harvesting/s.
5. Electric Sub Station.
6. Park/s
7. Community Services Area