




01 ELEVATION -1
SCALE 1:100

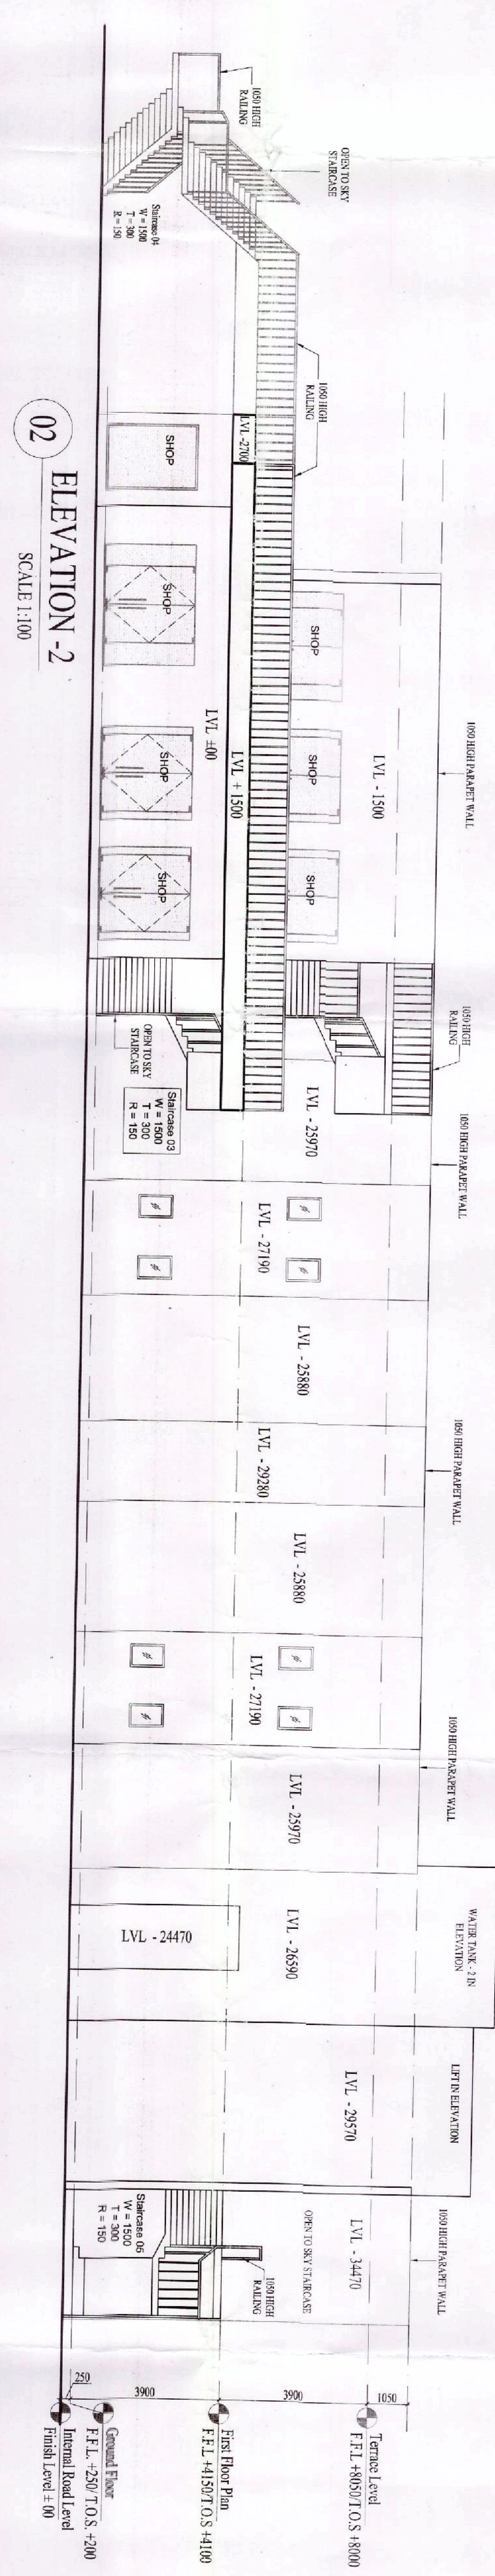


02 ELEVATION -2
SCALE 1:100

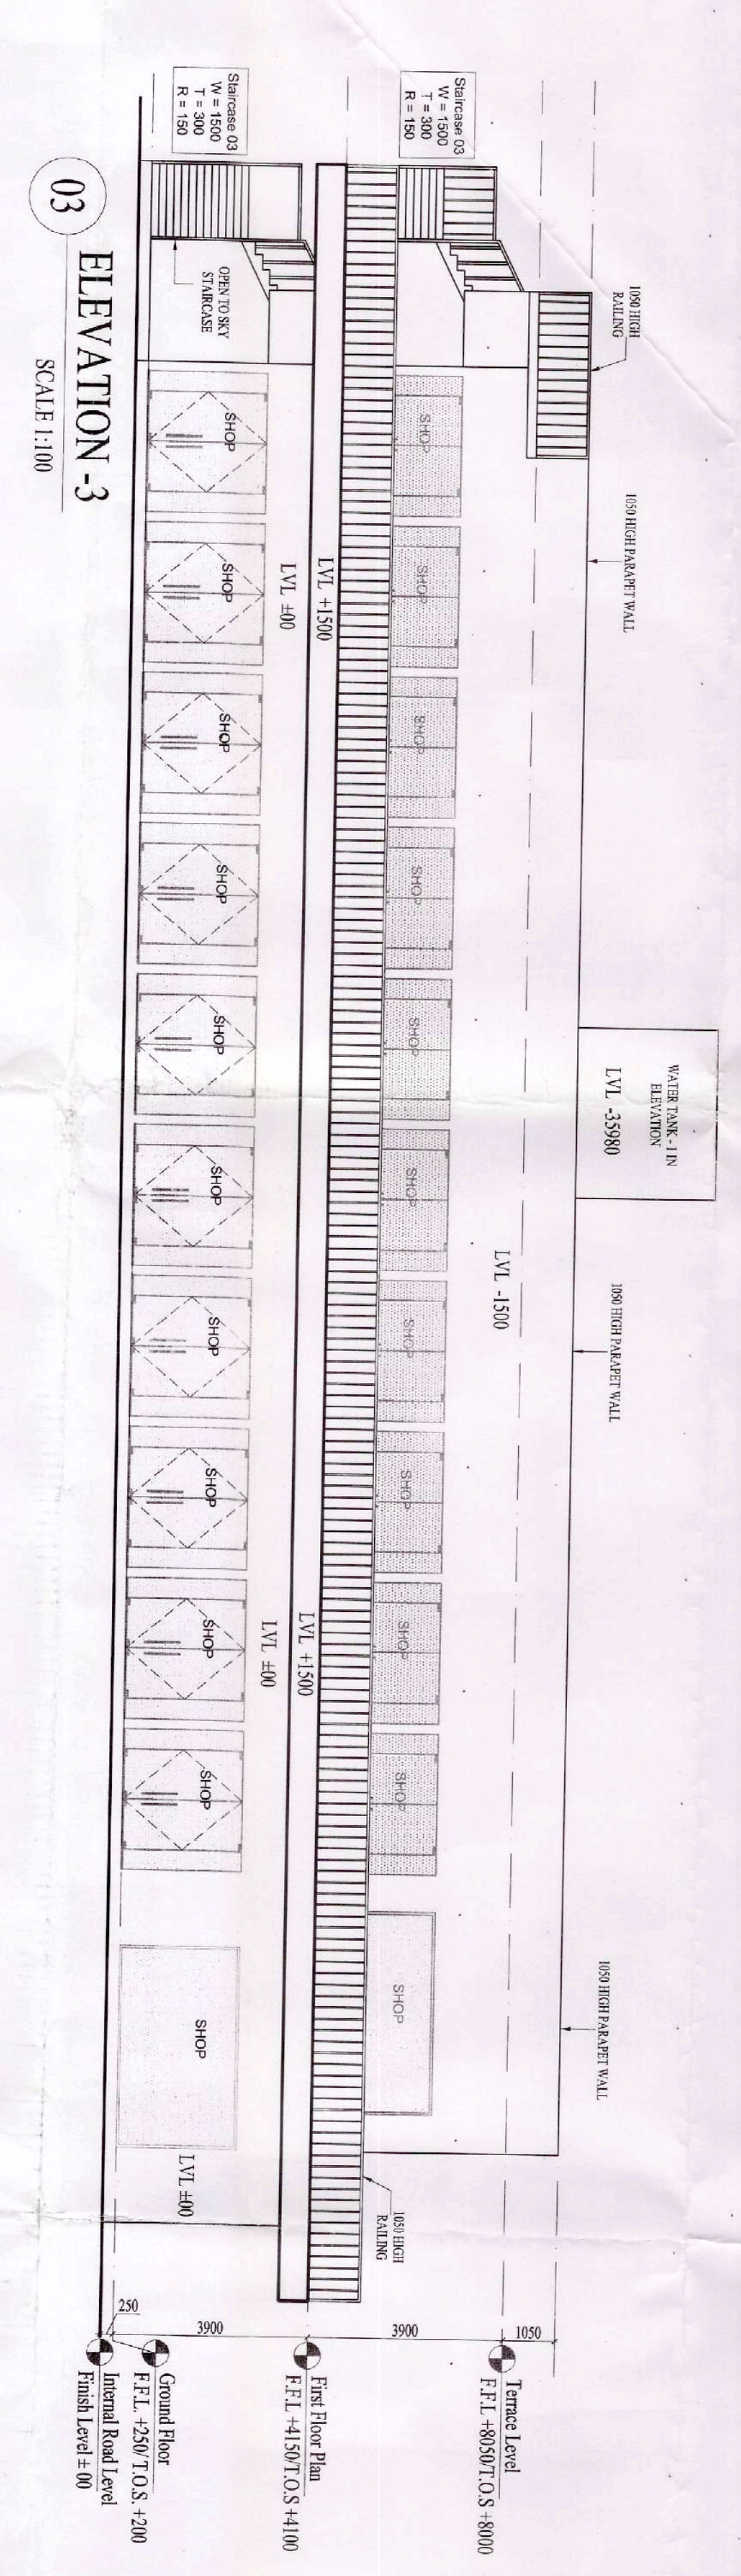


03 ELEVATION -3
SCALE 1:100

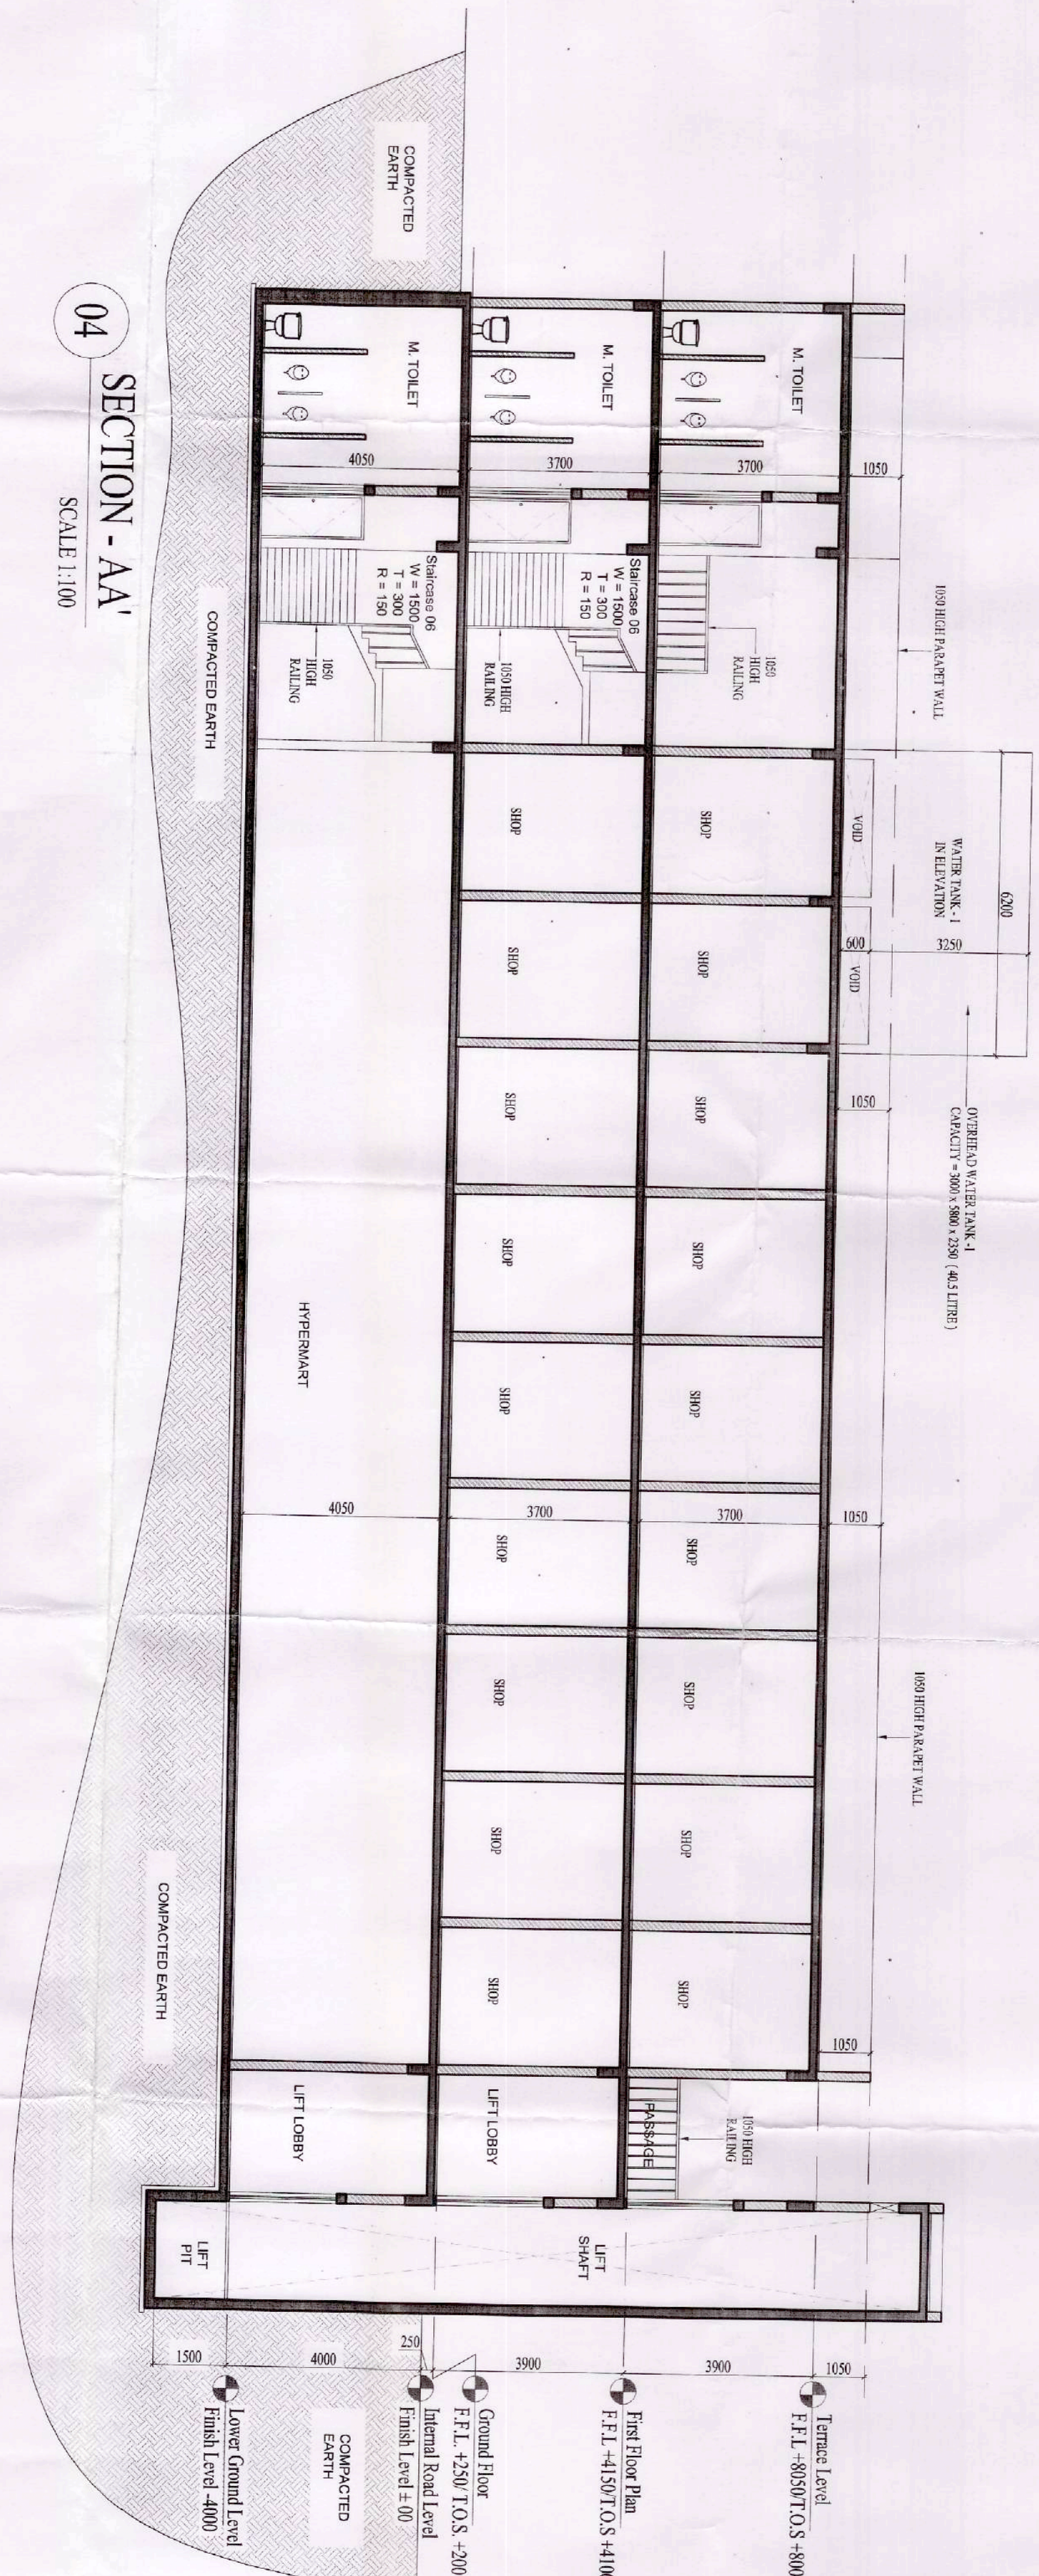

04 SECTION - AA
SCALE 1:100

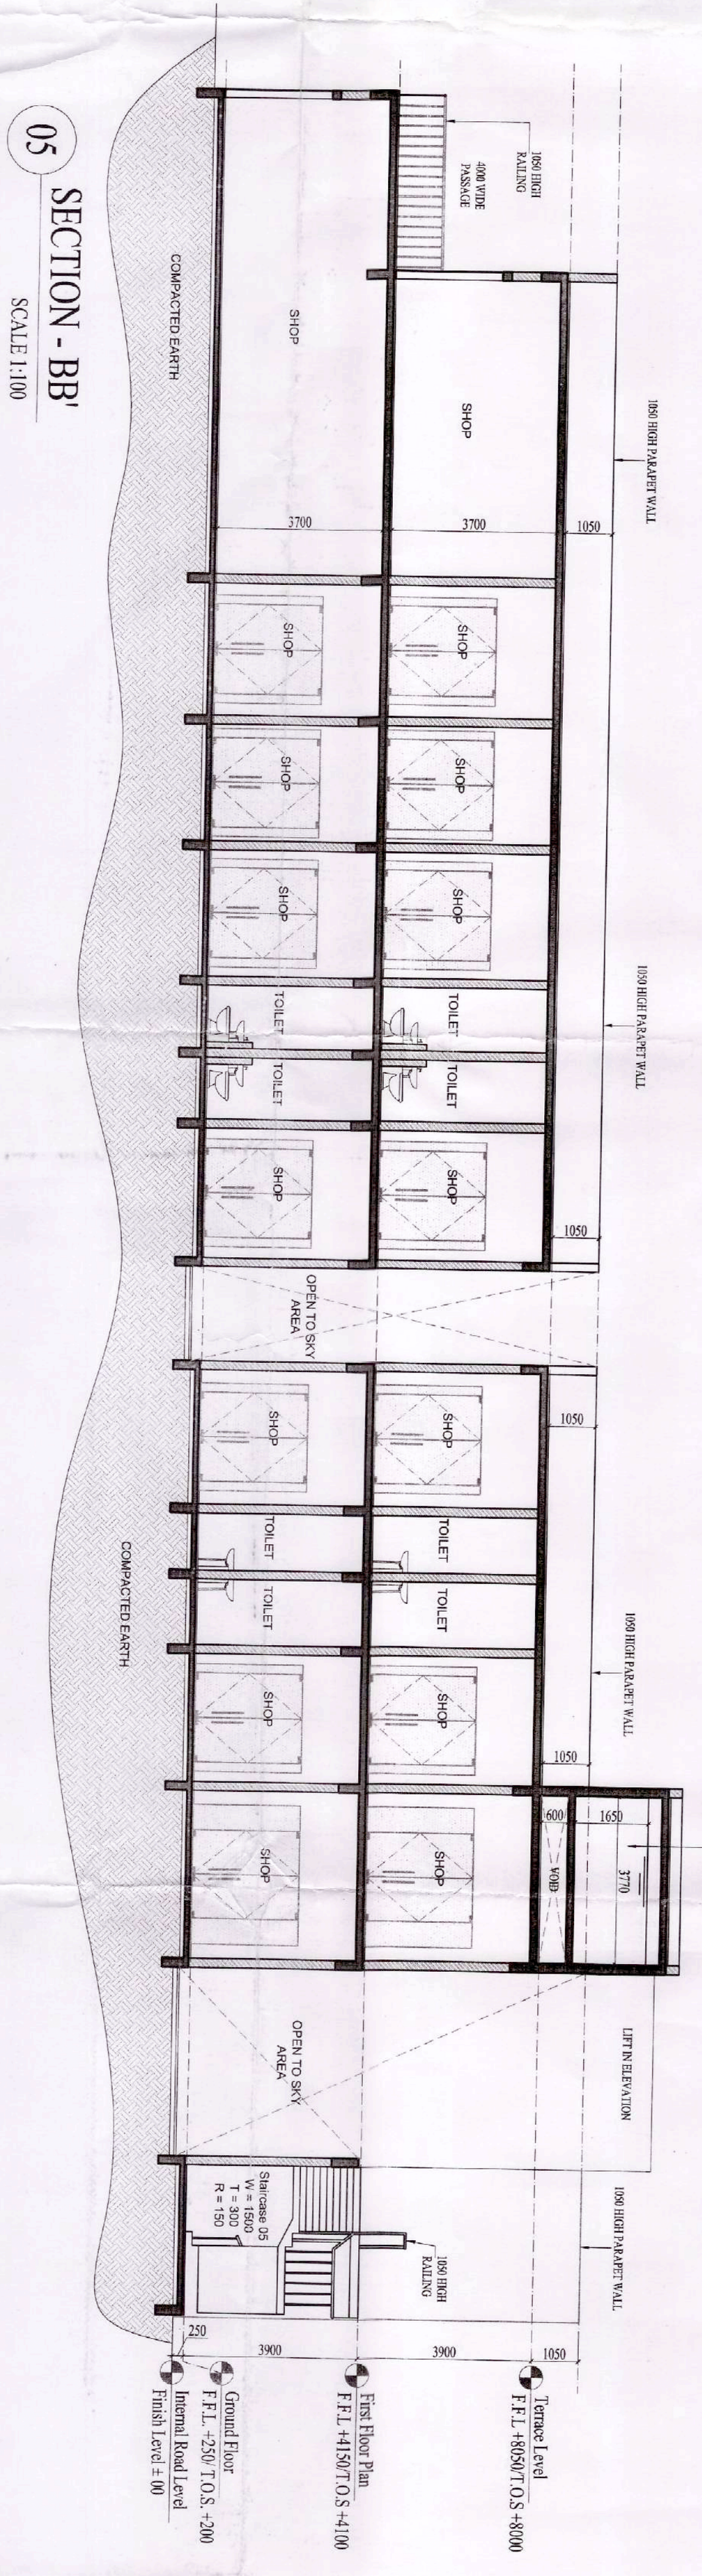

05 SECTION - BB
SCALE 1:100

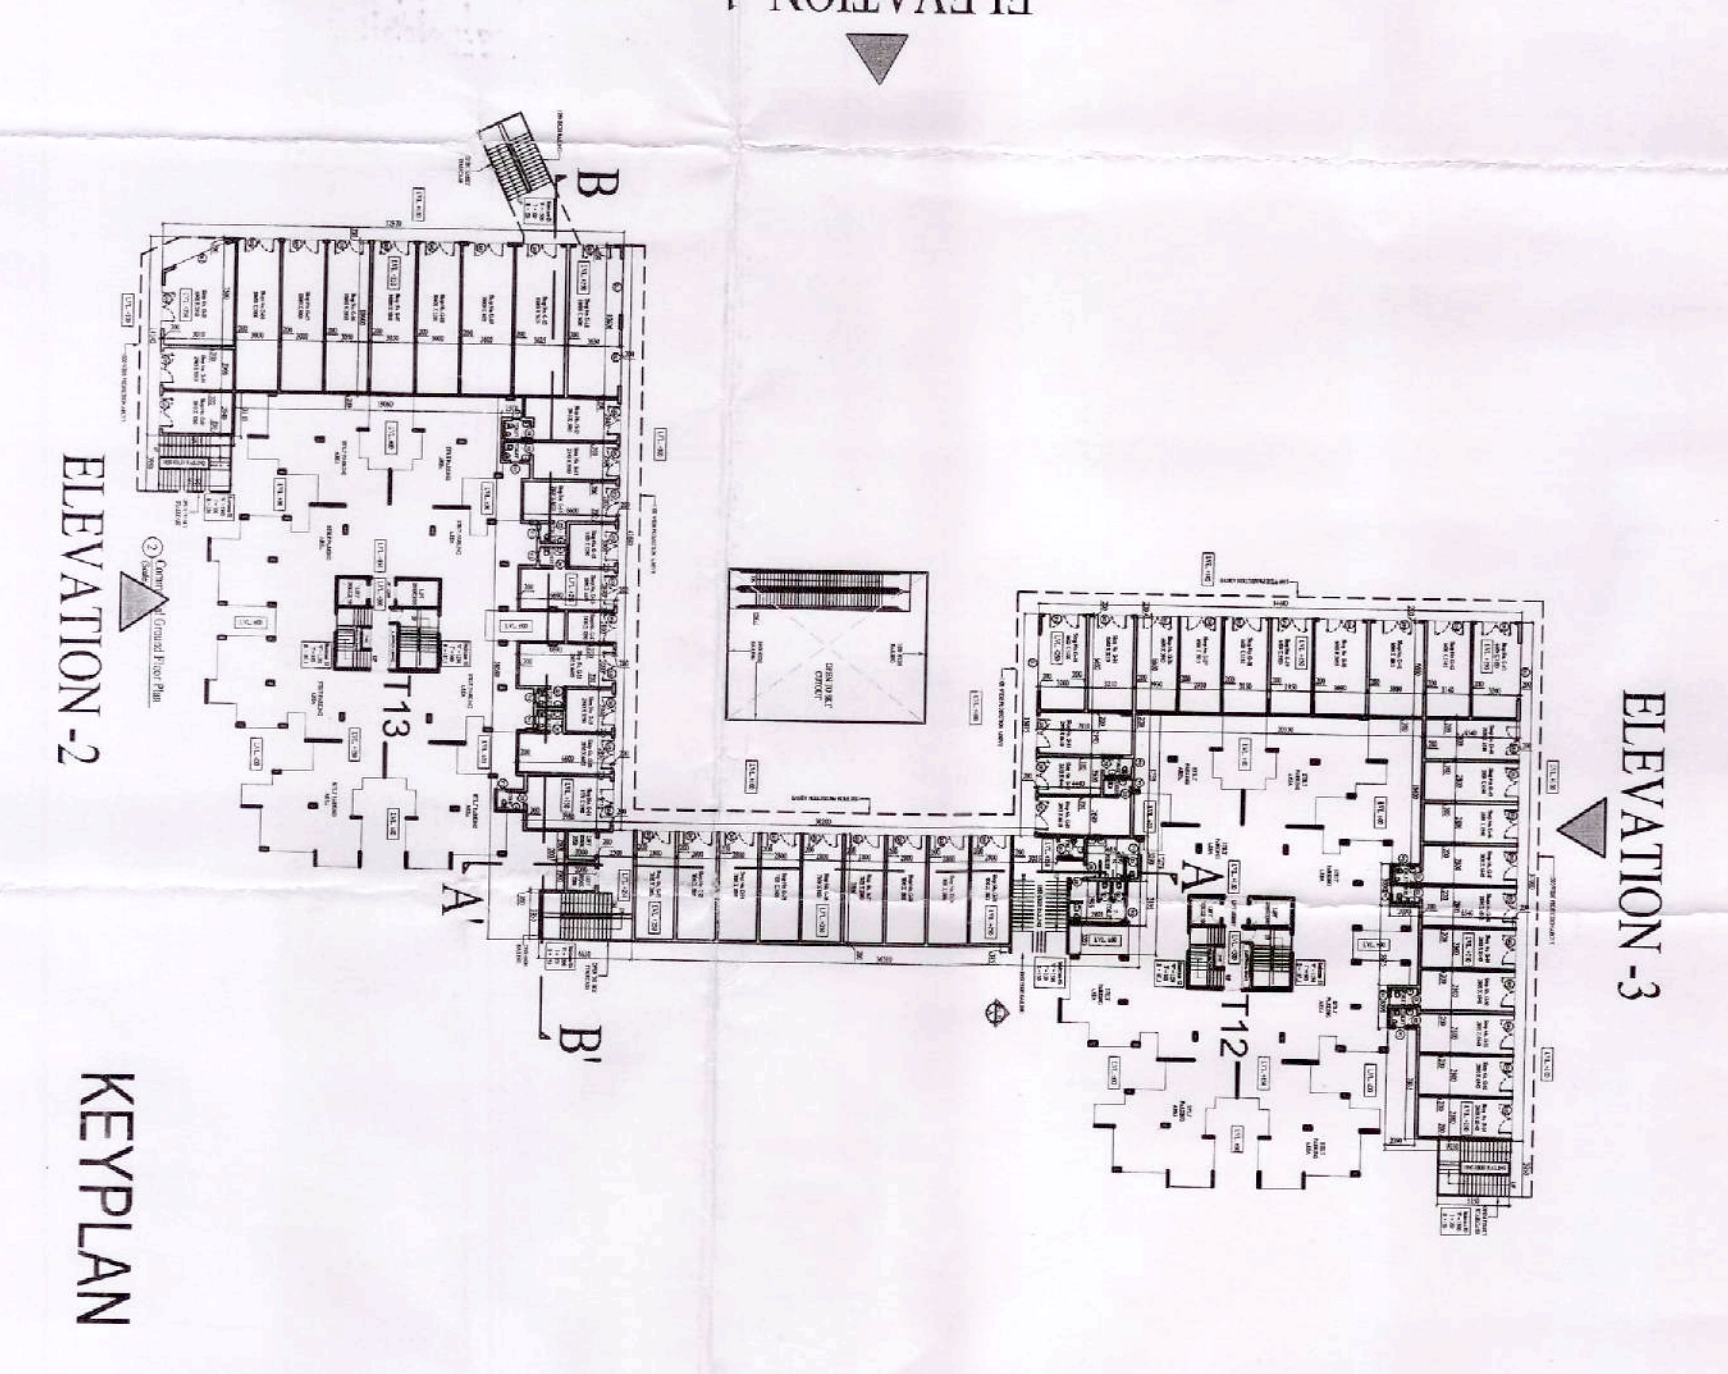

ELEVATION -1
ELEVATION -2
KEYPLAN

PROJECT
PROPOSED BUILDING PLAN OF APPROXIMATE 10000
M² RESIDENTIAL COLONY FOR AN AREA MEASURING 11300
M² (SITE NO. 15 OF 2018 DATED 11/02/2018 IN
REPLY TO ORDER BY RESIDENTS INDIAN PVT. LTD.
(LIC-304)

PRINCIPAL ARCHITECT
DESIGN FORUM
INTERNATIONAL
K-47 KALASH COLONY NEW DELHI-11004
PHONE NO. 011-48559500

OWNERS SIGNATURE
K-47 KALASH COLONY NEW DELHI-11004
PHONE NO. 011-48559500

DRG. TITLE
COMMERCIAL ELEVATION
& SECTIONS

ARCHITECTS SIGNATURE
AND
C-43/10729

SCALE AS MARKED
SHEET NO. 08
DATE: 30.03.2021