




● POST TOP LIGHT

SECTOR 71

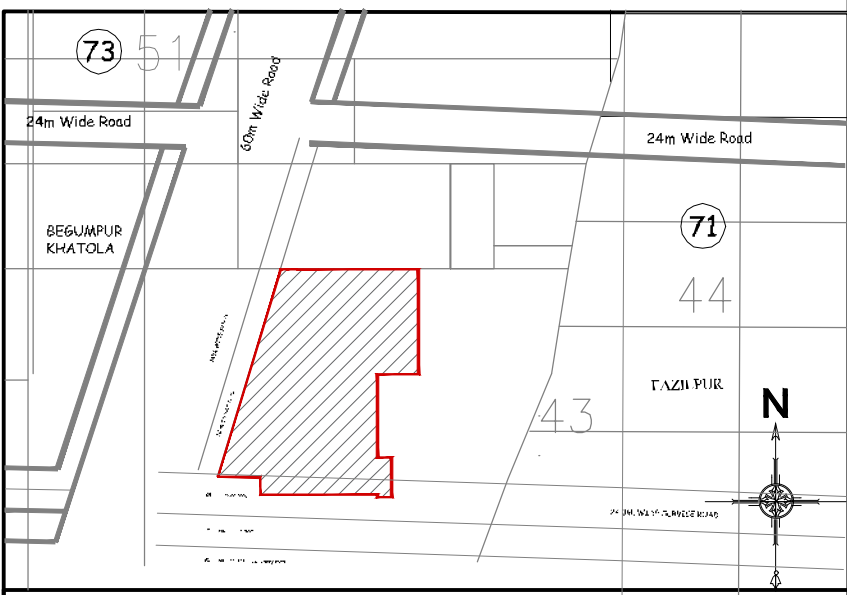

PRINCIPAL ARCHITECT	
ACPL ACPL Design Ltd www.acplindia.com	
BOD 9501/2015 Architecture Management Planning E-20, South Extension-I, New Delhi 110045 India P-011 2642370 P-011 2642378 P-011 2642389	
CLIENT	
WHITELAND CORPORATION PRIVATE LIMITED.	
PROJECT	
PROPOSED SCO'S COMMERCIAL PLOTTED COLONY MEASURING 2.65 ACRES, FALLING IN SECTOR-71, VILLAGE BEGUMPUR KHATOLA, GURUGRAM, HARYANA	
OWNER/AUTH. SIGNATURE	ARCHITECT'S SIGNATURE
DRAWING TITLE STREET LIGHT PLAN	
DRAWING NO.	LP-02
SCALE : 1 : 300	