


SUPER IMPOSED DEMARCATION PLAN ON APPROVED LAYOUT PLAN

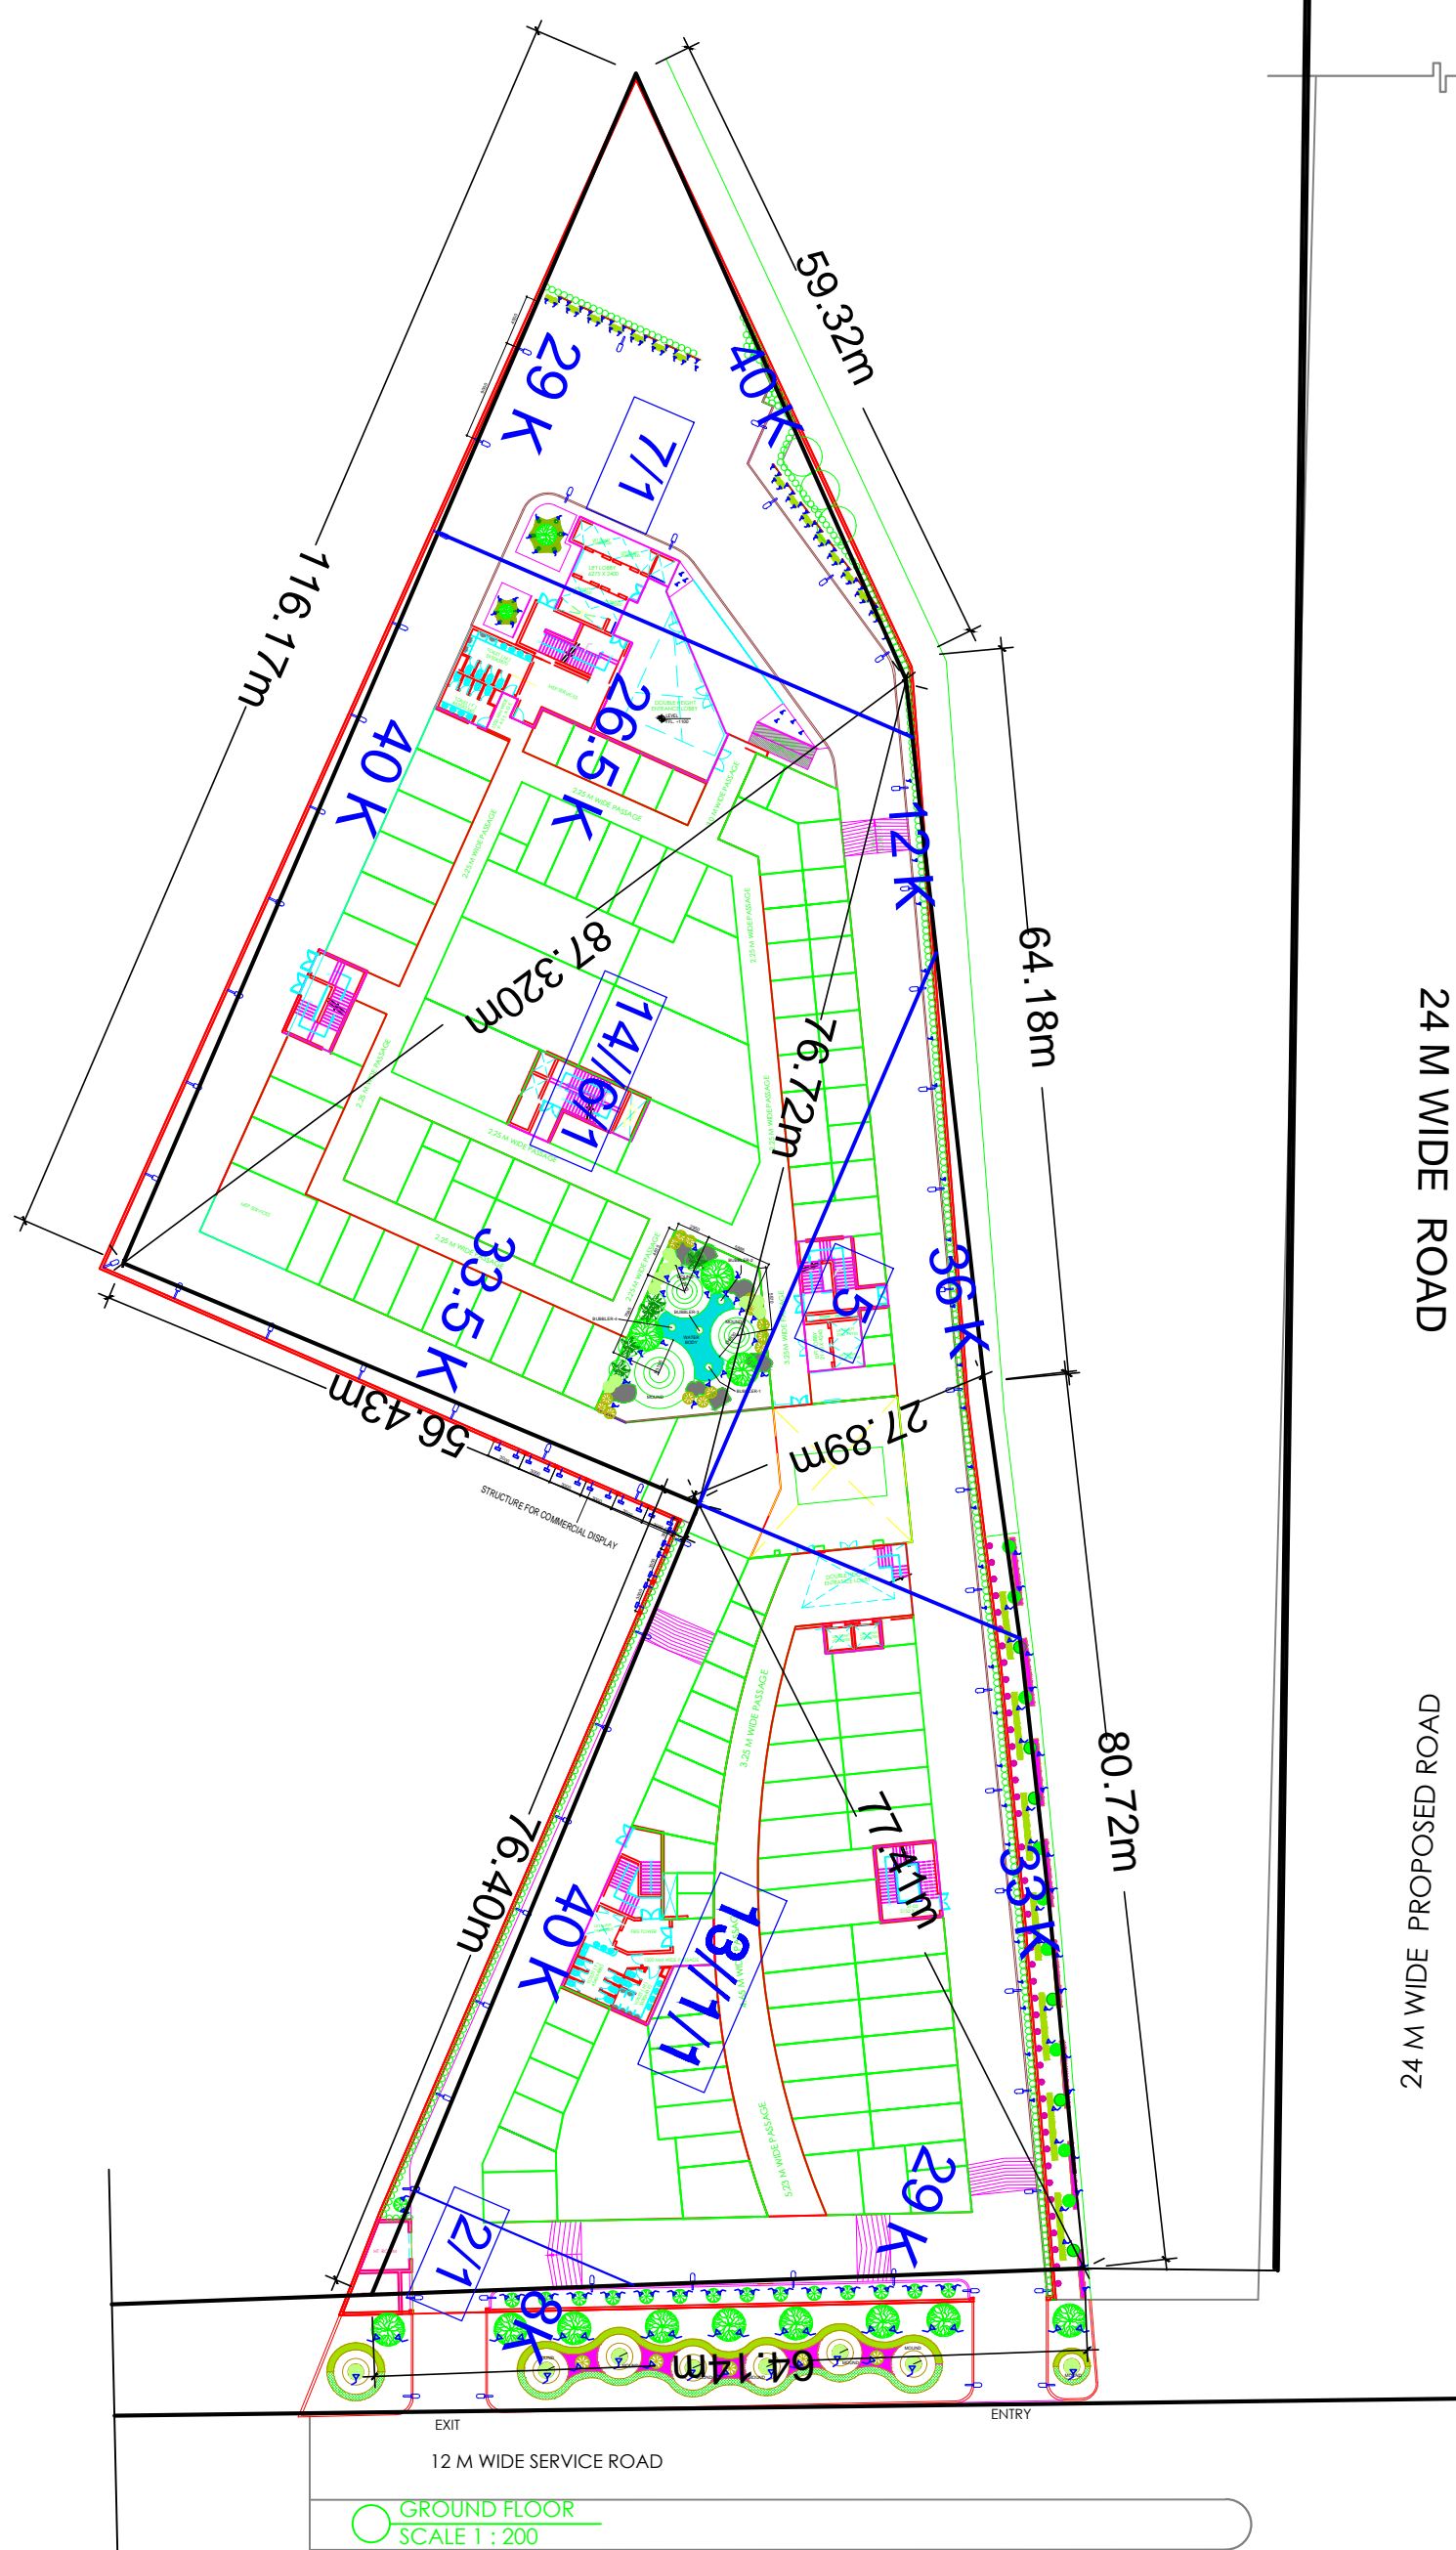

60M WIDE SECTOR ROAD