



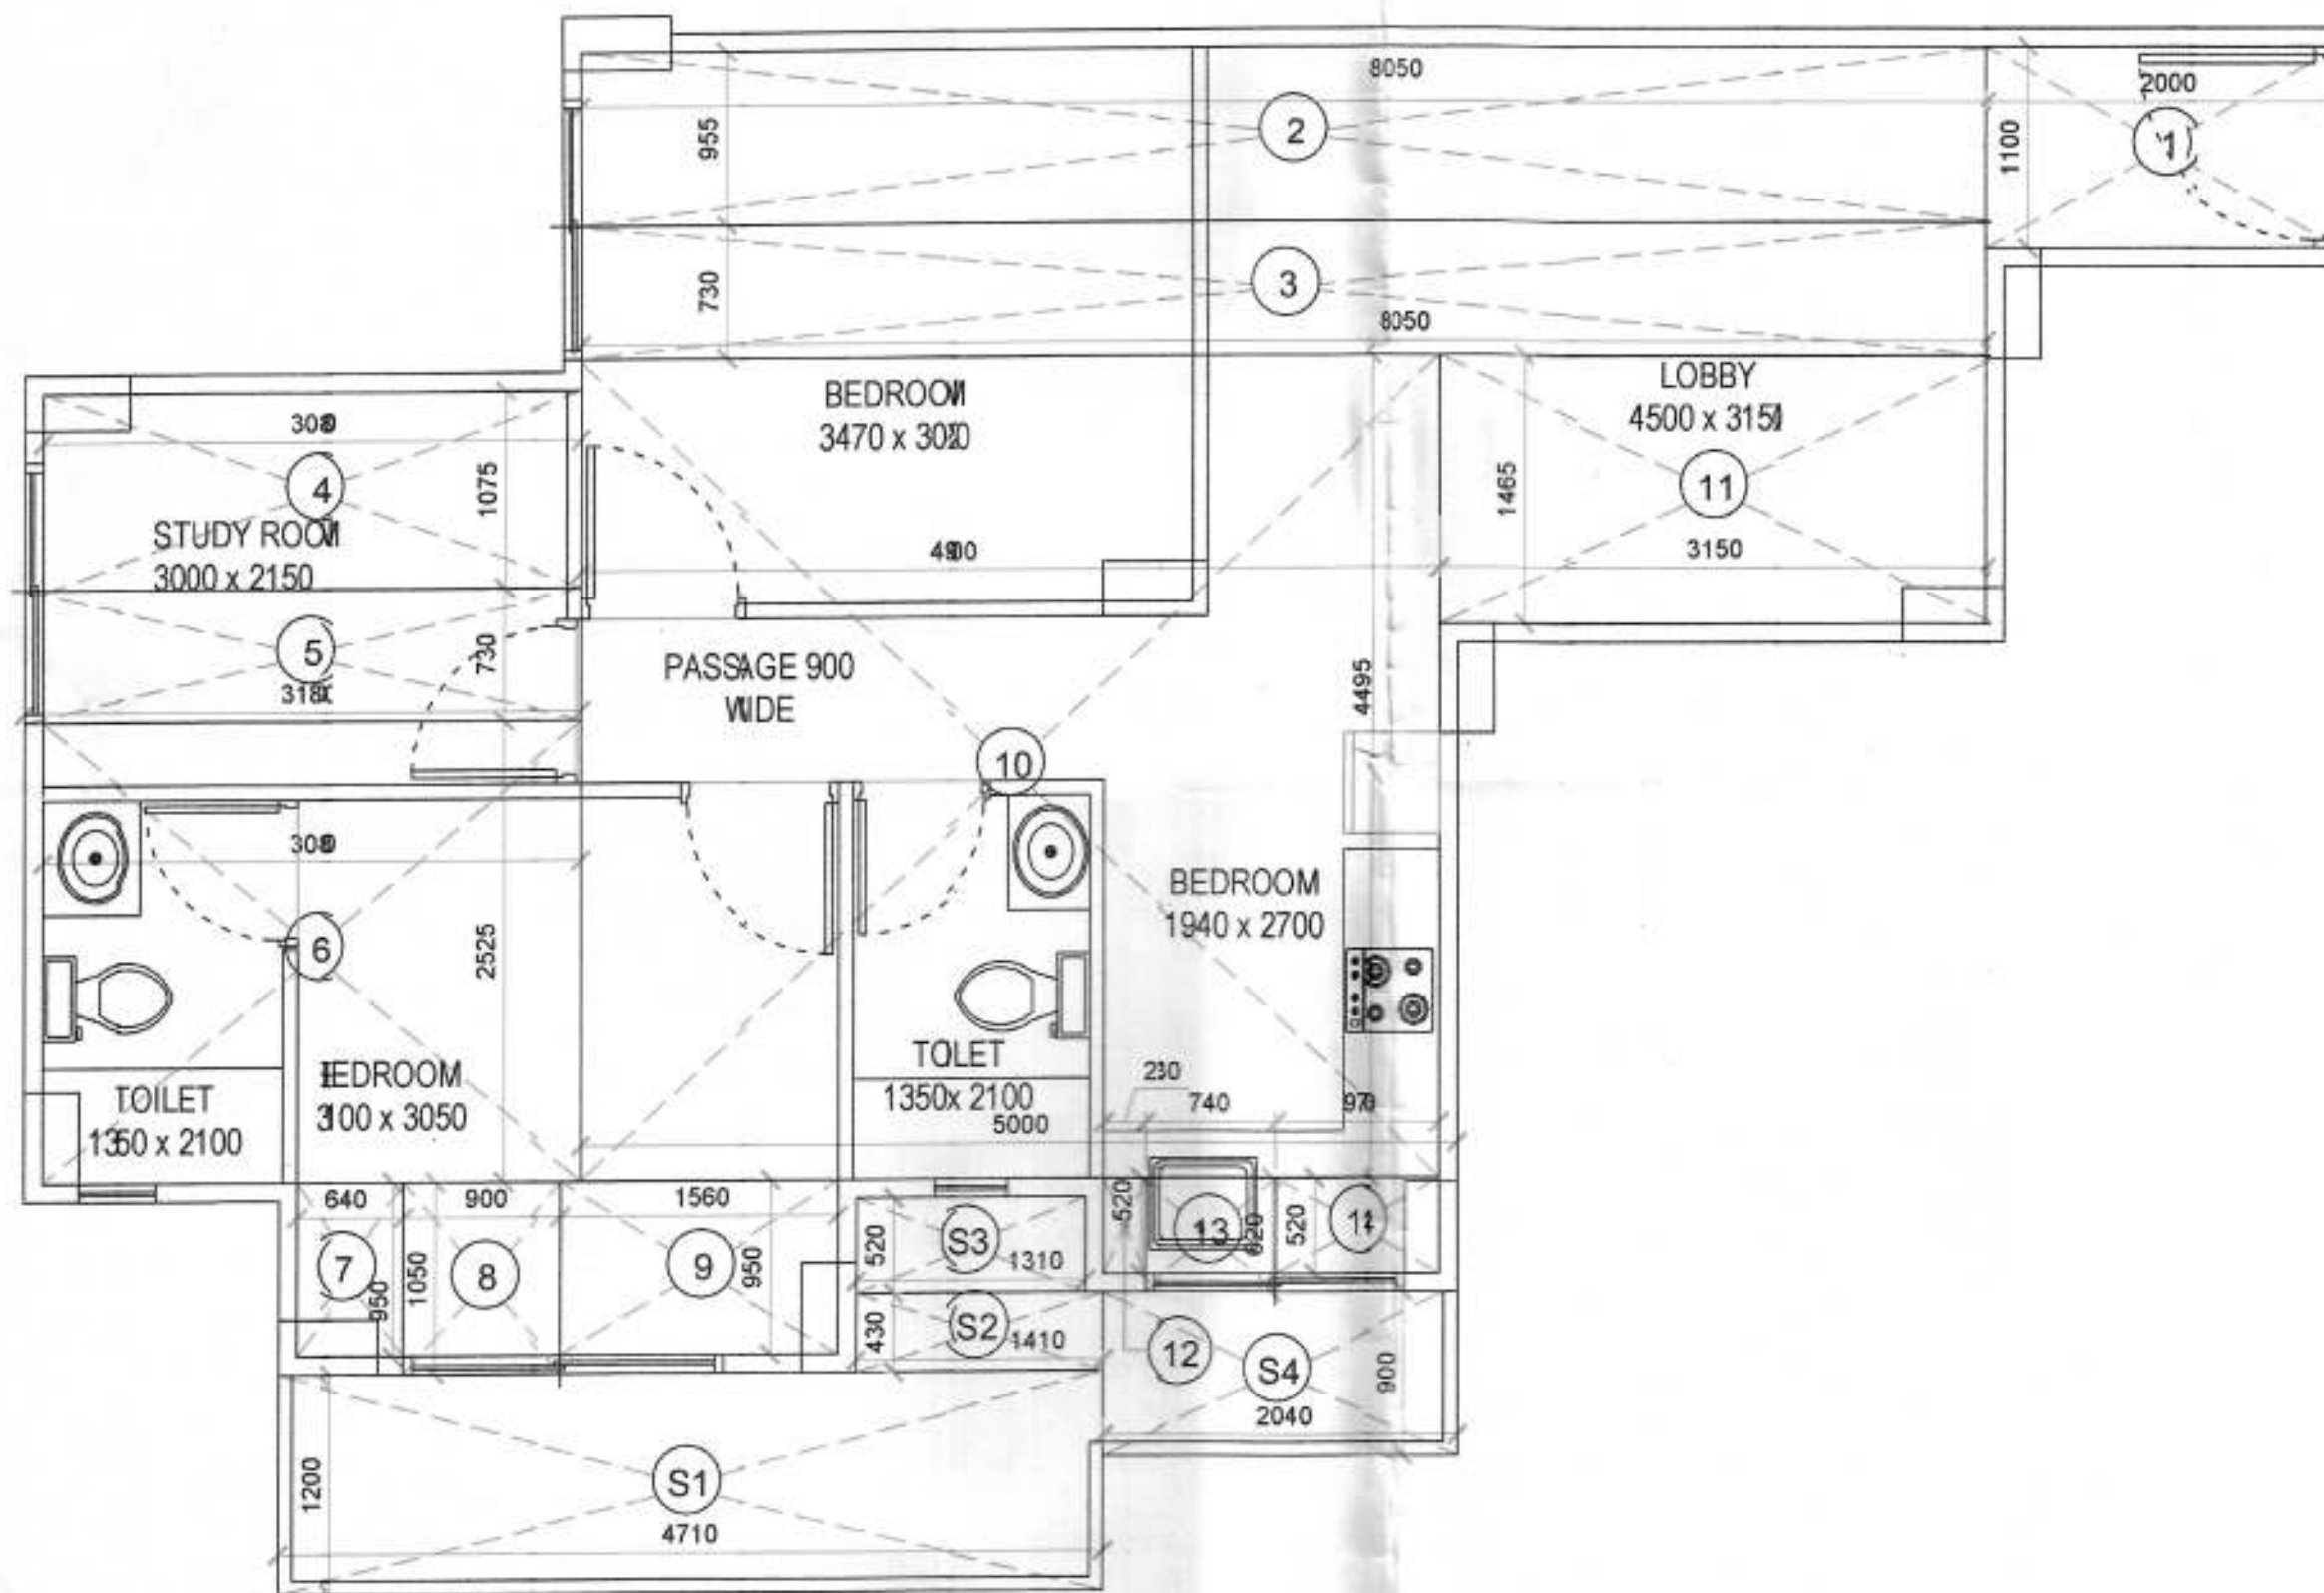


1 Carpet area detail - Unit 2B
SCALE - NTS

CARPET AREA DETAIL- UNIT 2B (2BHK)				
1	2000	x	1100	x 1 = 2.200 Sqm.
2	8050	x	955	x 1 = 7.688 Sqm.
3	8050	x	730	x 1 = 5.877 Sqm.
4	3080	x	1075	x 1 = 3.311 Sqm.
5	3080	x	730	x 1 = 2.248 Sqm.
6	3080	x	2525	x 1 = 7.777 Sqm.
7	640	x	950	x 1 = 0.608 Sqm.
8	900	x	1050	x 1 = 0.945 Sqm.
9	1560	x	950	x 1 = 1.482 Sqm.
10	4900	x	4495	x 1 = 22.026 Sqm.
11	3150	x	1465	x 1 = 4.615 Sqm.
12	230	x	520	x 1 = 0.120 Sqm.
13	740	x	620	x 1 = 0.459 Sqm.
14	970	x	520	x 1 = 0.504 Sqm.
TOTAL AREA				= 59.86 Sqm.
S1	4710	x	1200	x 1 = 5.652 Sqm.
S2	1410	x	430	x 1 = 0.606 Sqm.
S3	1310	x	520	x 1 = 0.681 Sqm.
S4	2040	x	900	x 1 = 1.836 Sqm.
TOTAL BALCONY AREA				= 8.776 Sqm.

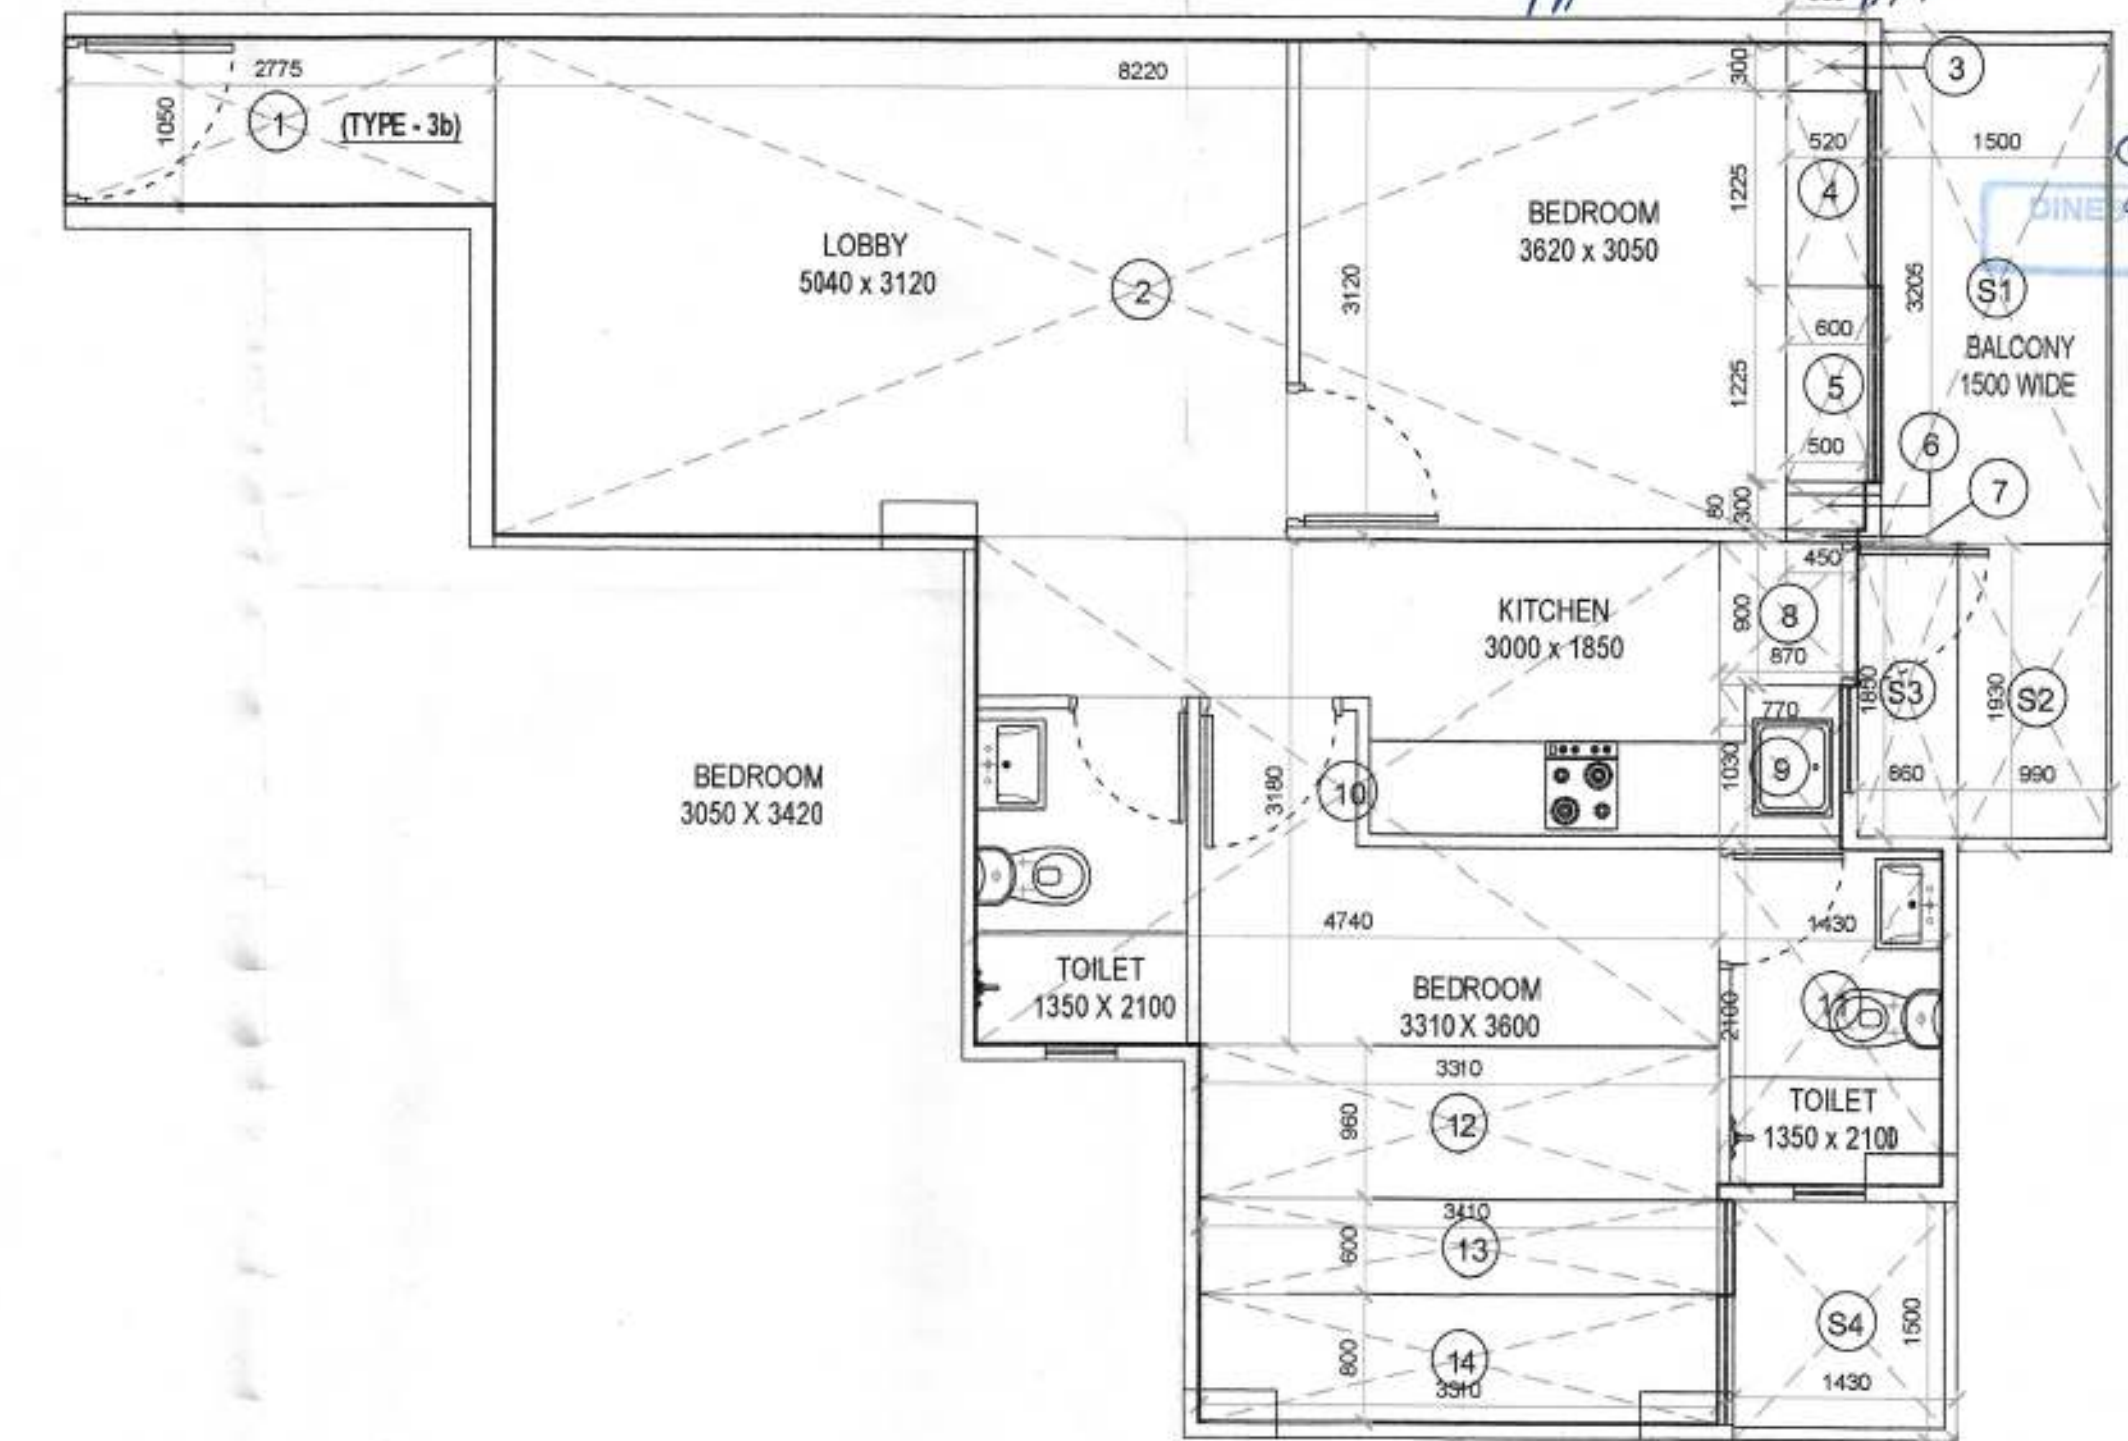

2 Carpet area detail - Unit 3B
SCALE - NTS

CARPET AREA DETAIL- UNIT 3B (2BHK)				
1	2775	x	1050	x 1 = 2.914 Sqm.
2	8220	x	3120	x 1 = 25.646 Sqm.
3	500	x	300	x 1 = 0.150 Sqm.
4	520	x	1225	x 1 = 0.637 Sqm.
5	600	x	1225	x 1 = 0.735 Sqm.
6	500	x	300	x 1 = 0.150 Sqm.
7	450	x	80	x 1 = 0.036 Sqm.
8	870	x	900	x 1 = 0.783 Sqm.
9	770	x	1030	x 1 = 0.793 Sqm.
10	4740	x	3180	x 1 = 15.073 Sqm.
11	1430	x	2100	x 1 = 3.003 Sqm.
12	3310	x	960	x 1 = 3.178 Sqm.
13	3410	x	600	x 1 = 2.046 Sqm.
14	3310	x	800	x 1 = 2.648 Sqm.
TOTAL AREA				= 57.792 Sqm.
S1	1500	x	3205	x 1 = 4.808 Sqm.
S2	990	x	1930	x 1 = 1.911 Sqm.
S3	660	x	1850	x 1 = 1.221 Sqm.
S4	1430	x	1500	x 1 = 2.145 Sqm.
TOTAL BALCONY AREA				= 10.084 Sqm.

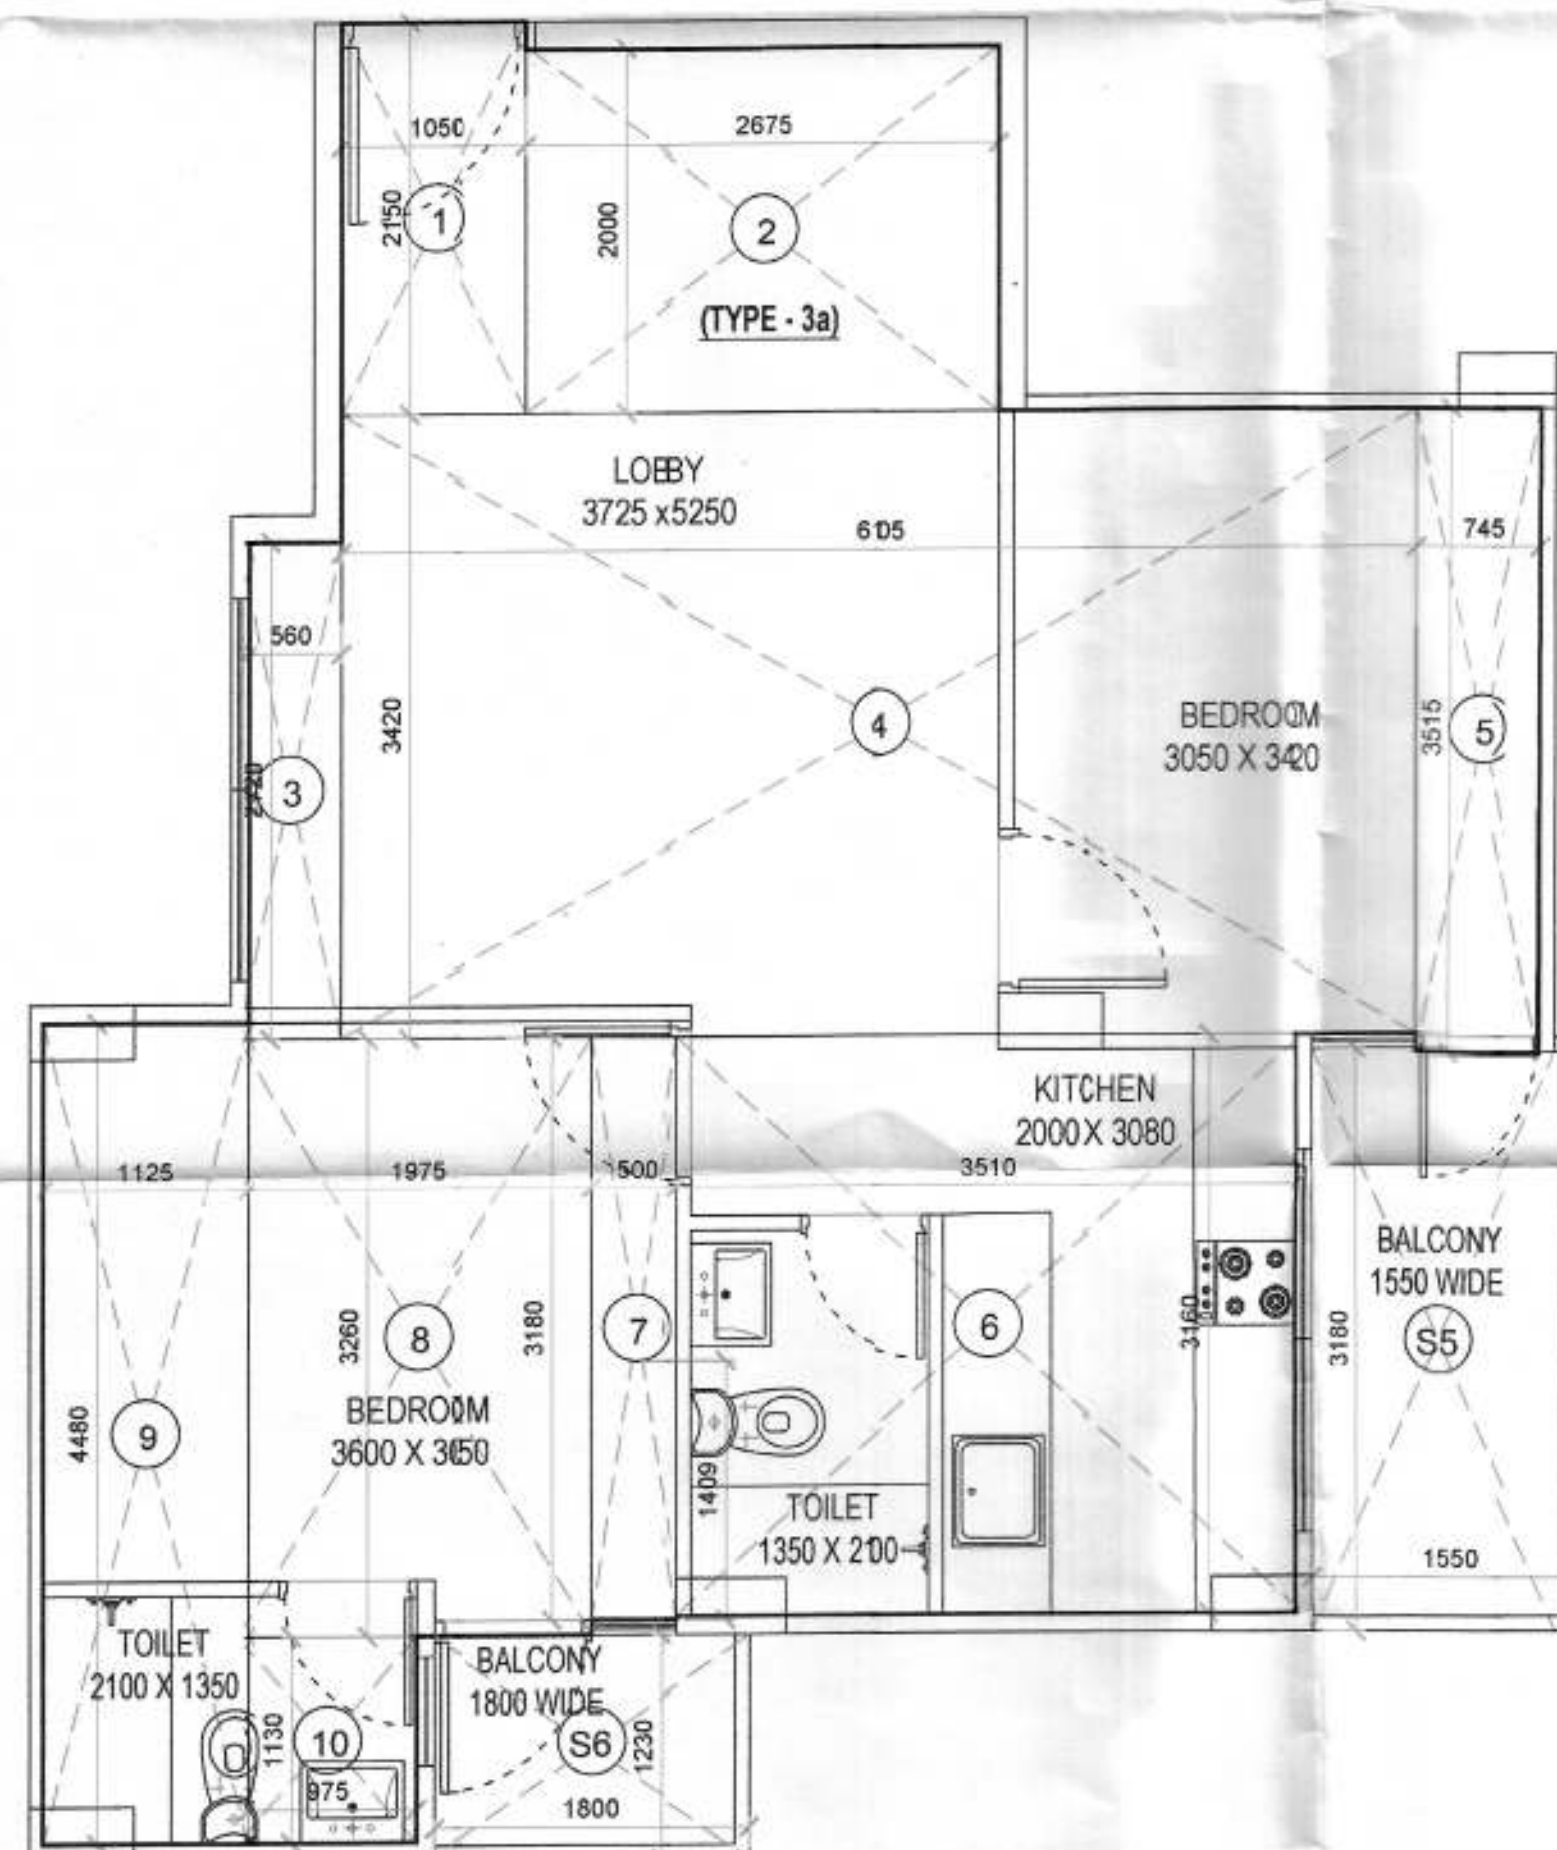

3 Carpet area detail - Unit 3A
SCALE - NTS

CARPET AREA DETAIL- UNIT 3A (2BHK)				
1	1050	x	2150	x 1 = 2.258 Sqm.
2	2675	x	2000	x 1 = 5.350 Sqm.
3	560	x	2720	x 1 = 1.523 Sqm.
4	6105	x	3420	x 1 = 20.879 Sqm.
5	745	x	3515	x 1 = 2.619 Sqm.
6	3510	x	3160	x 1 = 11.092 Sqm.
7	500	x	3180	x 1 = 1.590 Sqm.
8	1975	x	3260	x 1 = 6.439 Sqm.
9	1125	x	4480	x 1 = 5.040 Sqm.
10	975	x	1130	x 1 = 1.102 Sqm.
TOTAL AREA				= 57.89 Sqm.
S5	1550	x	3180	x 1 = 4.929 Sqm.
S6	1800	x	1230	x 1 = 2.214 Sqm.
TOTAL BALCONY AREA				= 7.143 Sqm.

PROJECT TITLE
ADDITIONAL BUILDING PLANS OF AFFORDABLE GROUP HOUSING COLONY OVER AN AREA MEASURING 5.2625 ACRES (LICENCE NO. 38 OF 2021 DATED 19/07/2021) IN SECTOR-90, GURUGRAM BEING DEVELOPED BY JAMB PROPBUILD PVT. LTD & OTHERS IN COLLABORATION WITH MRG WORLD LLP.

OWNER'S SIGNATURE
JAMB PROPBUILD PVT. LTD
Authorized Signatory

ARCHITECT'S SIGNATURE
AVANIKA YASHISTH
CA/2019-1670

DRAWING TITLE
CARPET AREA: 2B, 3A, 3B UNITS

ARCHITECTS
MRG DESIGN TEAM
MRG World
Vatika Tower, Golf Course Road
Gurugram

DATE: AUGUST 2021 DWG. NO.:
SCALE: NTS
DEALT: SG
CHECKED: MA
S - 112A