




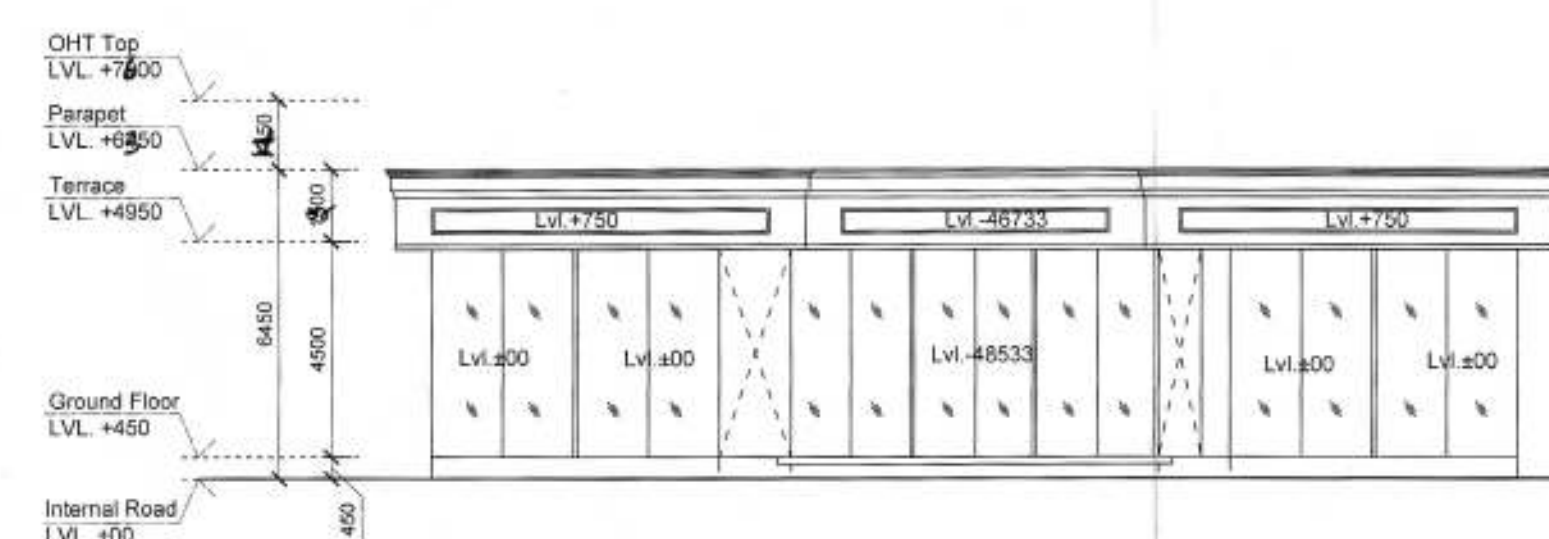


1 Elevation A
SCALE - NTS

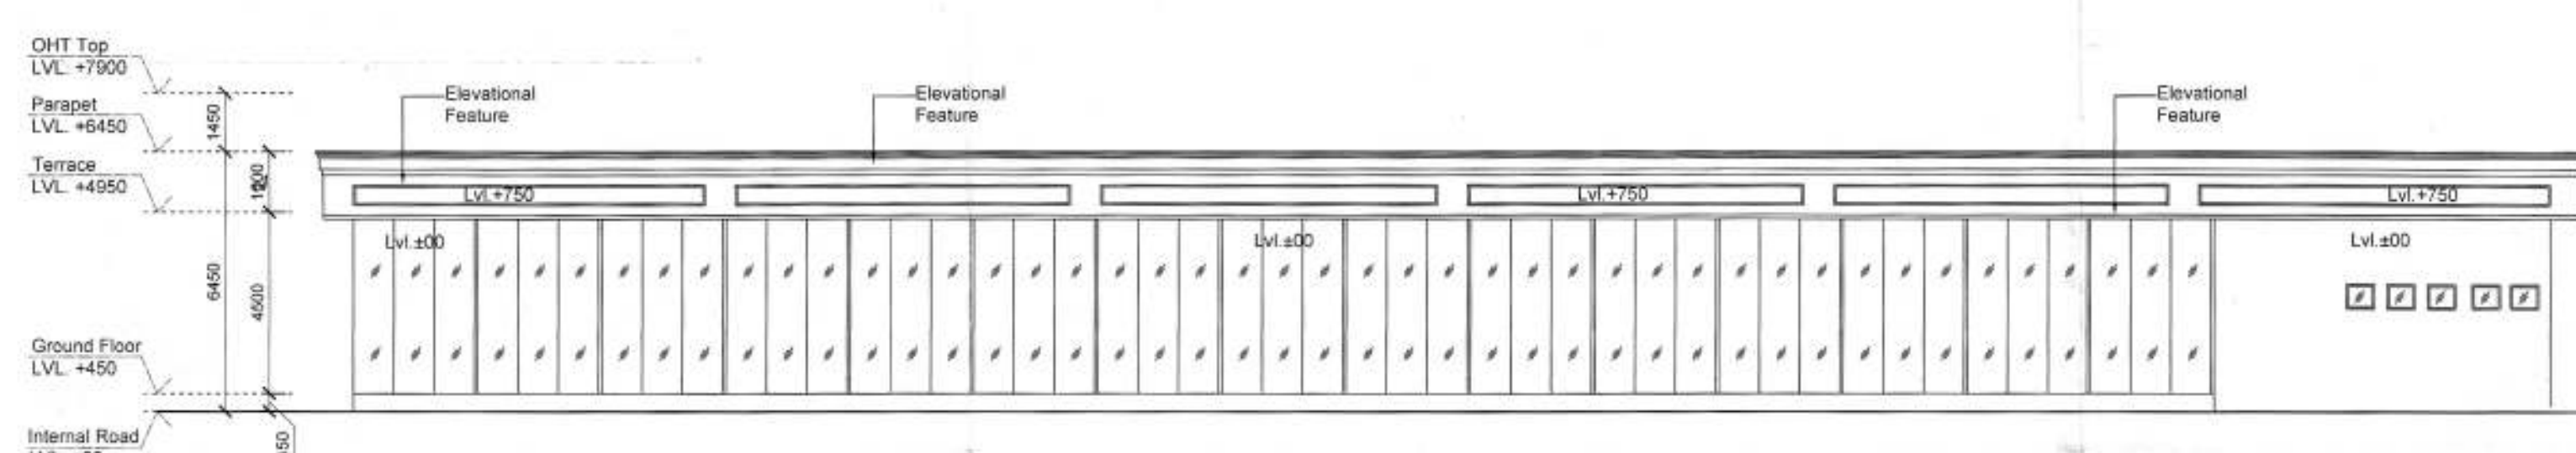


2 Elevation B
SCALE - NTS

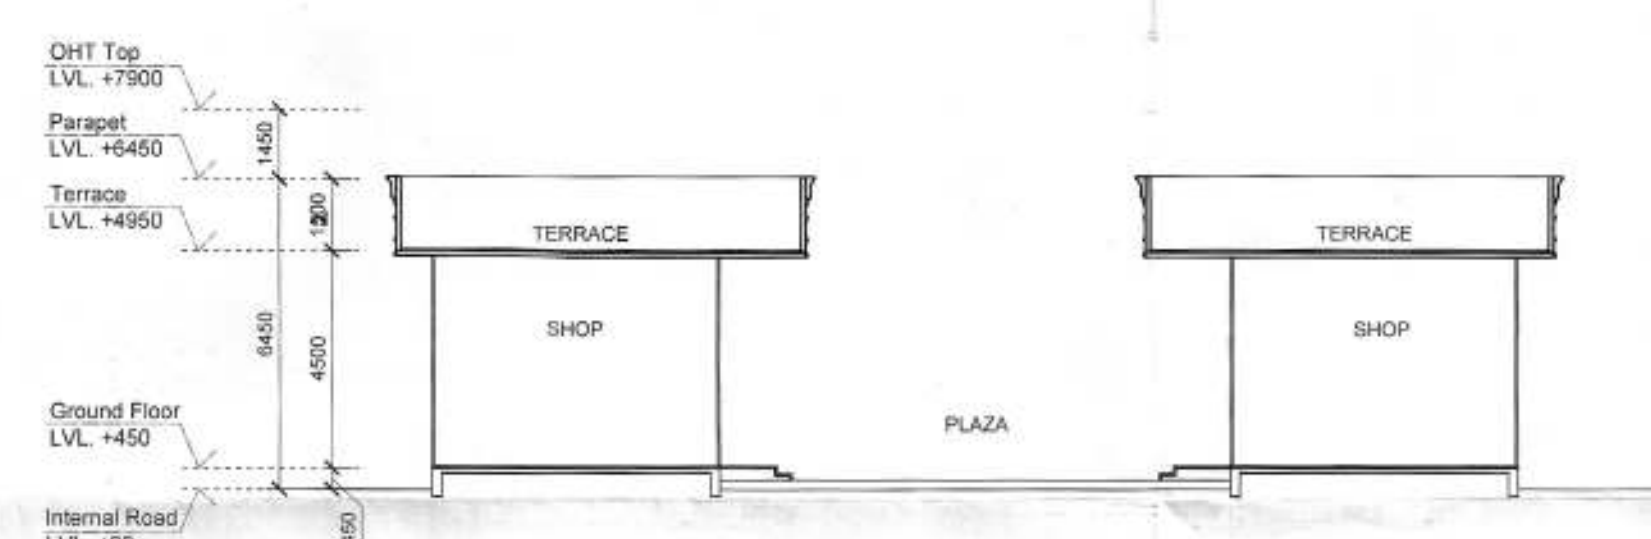

3 Section A
SCALE - NTS

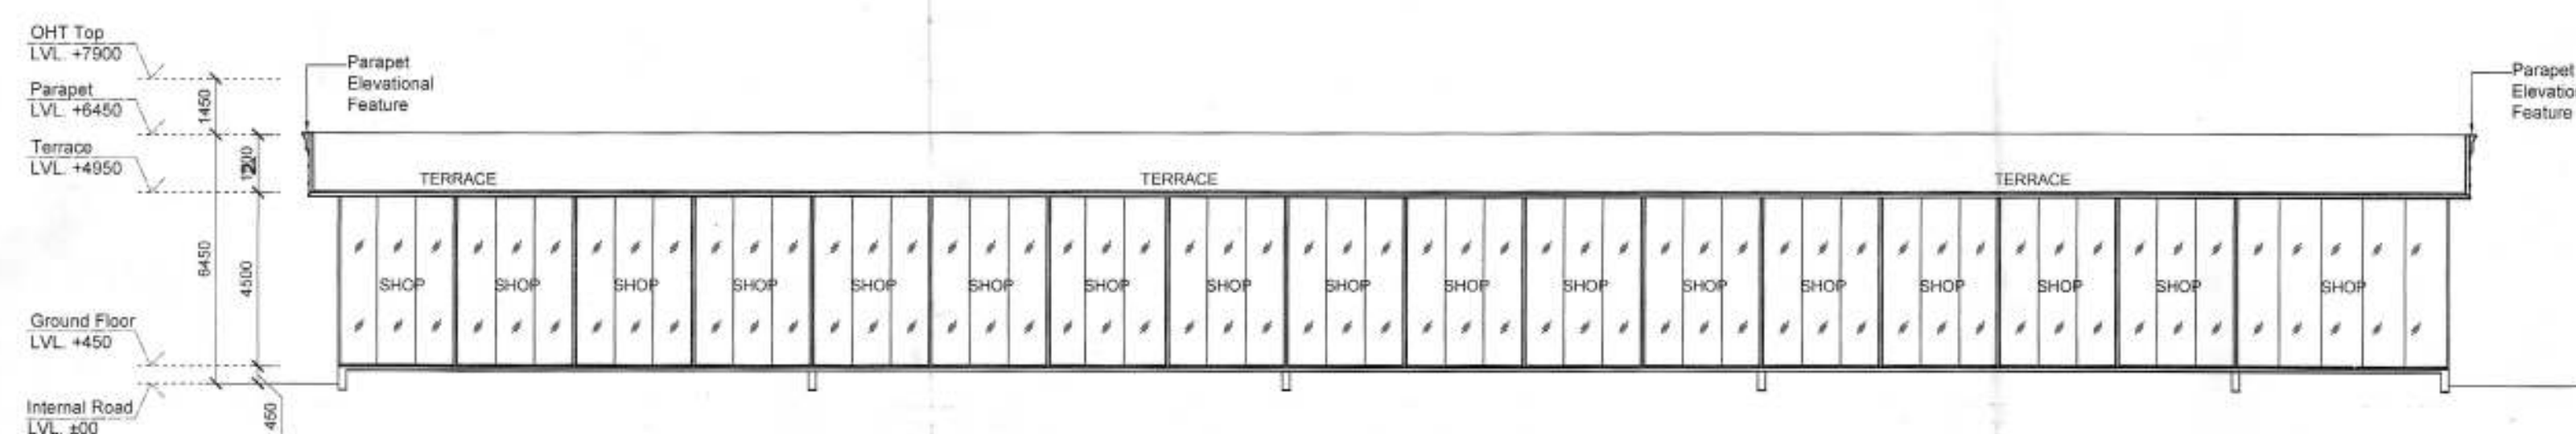

4 Section B
SCALE - NTS

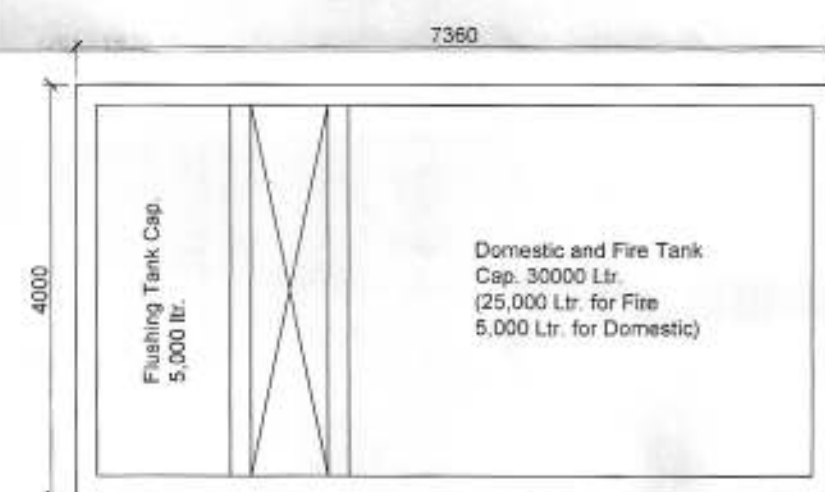

5 OHT Plan
SCALE - NTS

ARCHITECT (H.Q.) S.T.P.
Member Secretary B.P.C.
Member Secretary B.P.C.
Member Secretary B.P.C.

PA

ATP

DINES KUMAR
SD (H.Q.)

This is a PROVISIONAL APPROVAL
only for purpose of inviting
objection from the general public
Directorate of Town and Country Planning,
Haryana, Chandigarh

LEGEND:-

	FIRE HOSE CABINET
	9 Ltr. WATER GAS PRESSURE TYPE
	FIRE EXTINGUISHER
	4.5 kg CO ₂ TYPE FIRE EXTINGUISHER
	BUTTERFLY VALVE / SLUICE VALVE

NOTE:-

EACH FIRE HOSE CABINET SHALL CONSIST OF

- 1 No. - GUNMETAL SINGLE HEADED HYDRANT VALVE (63mm).
- 2 Nos. - FIRE HOSES 63mm 15M LONG WITH ACCESSORIES.
- 1 No. - SHORT BRANCH
- 1 No. - FIRST AID HOSE REEL
- 2 Nos. - FIRE EXTINGUISHERS
- 1 No. - FIRE MAN'S AXE.

DOOR / WINDOW SCHEDULE

S No.	Type	Width (mm)	Height (mm)	Lintel (mm)	Height (mm)
1	D1	900	±00	+2400	2400
2	D2	700	±00	+2100	2100
3	D3	1000	±00	+2100	2100
4	V1	750	2100	+2700	600

PROJECT TITLE

ADDITIONAL AFFORDABLE GROUP HOUSING COLONY FOR AN ADDITIONAL AREA MEASURING 2.3375 ACRES IN THE AFFORDABLE GROUP HOUSING COLONY MEASURING 5.0 ACRES (LICENCE NO.30 OF 2019 DATED 28.02.2019), THEREBY MAKING THE TOTAL SITE AREA 7.3375 ACRES IN SECTOR-90, GURUGRAM BEING DEVELOPED BY MRG WORLD LLP IN COLLABORATION WITH B D INFRADEVELOPERS PVT LTD.

OWNER'S SIGNATURE
For B D INFRADEVELOPERS LLP
Authorised Signatory

ARCHITECT'S SIGNATURE
AVANIKA VAISHISTH
CA/2018/91670

DRAWING TITLE

COMMERCIAL BUILDING
AREA DETAILS, ELEVATIONS
AND SECTION
ARCHITECTS

DATE: JULY 2021
SCALE: NTS
DWG. NO.: S - 114