


ARCHITECT (H.Q.) S.T.P. Member Secretary B.P.C. S.T.P. (G) Member Secretary B.P.C. C.A.P.D. (G) Member Secretary B.P.C.


PA ADP

DDO (H.Q.) Member B.P.C.


DINESH KUMAR SD (H.Q.)

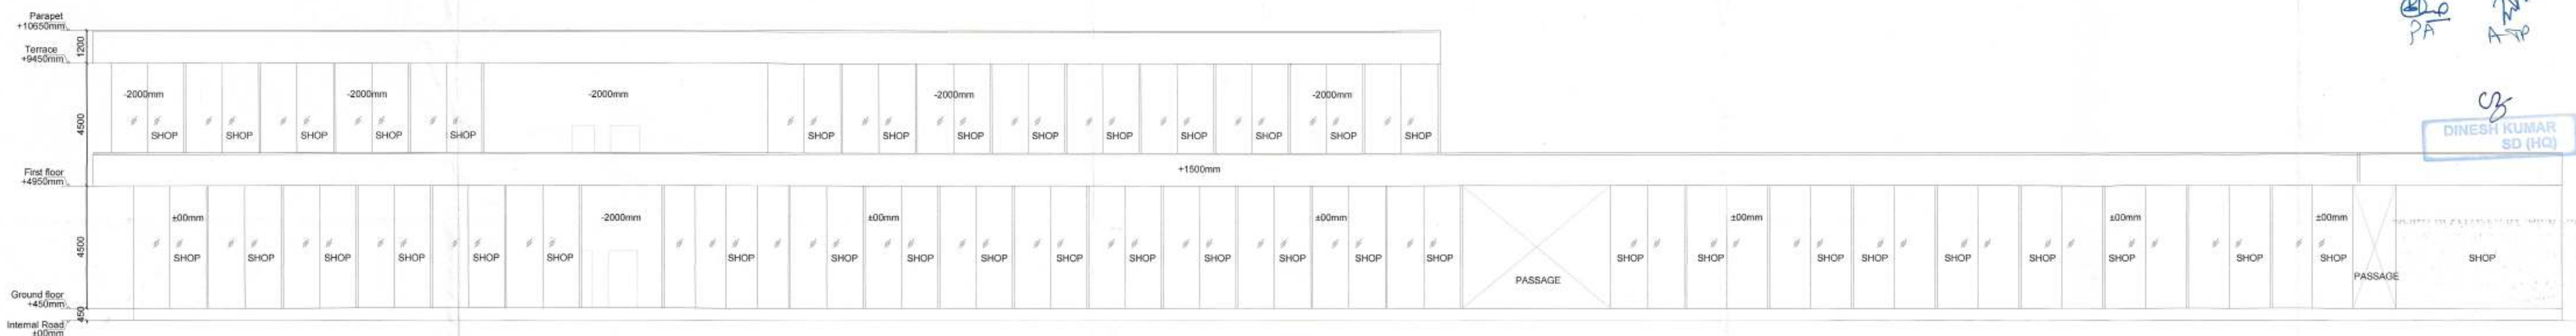


1 Elevation A
SCALE - 1:120

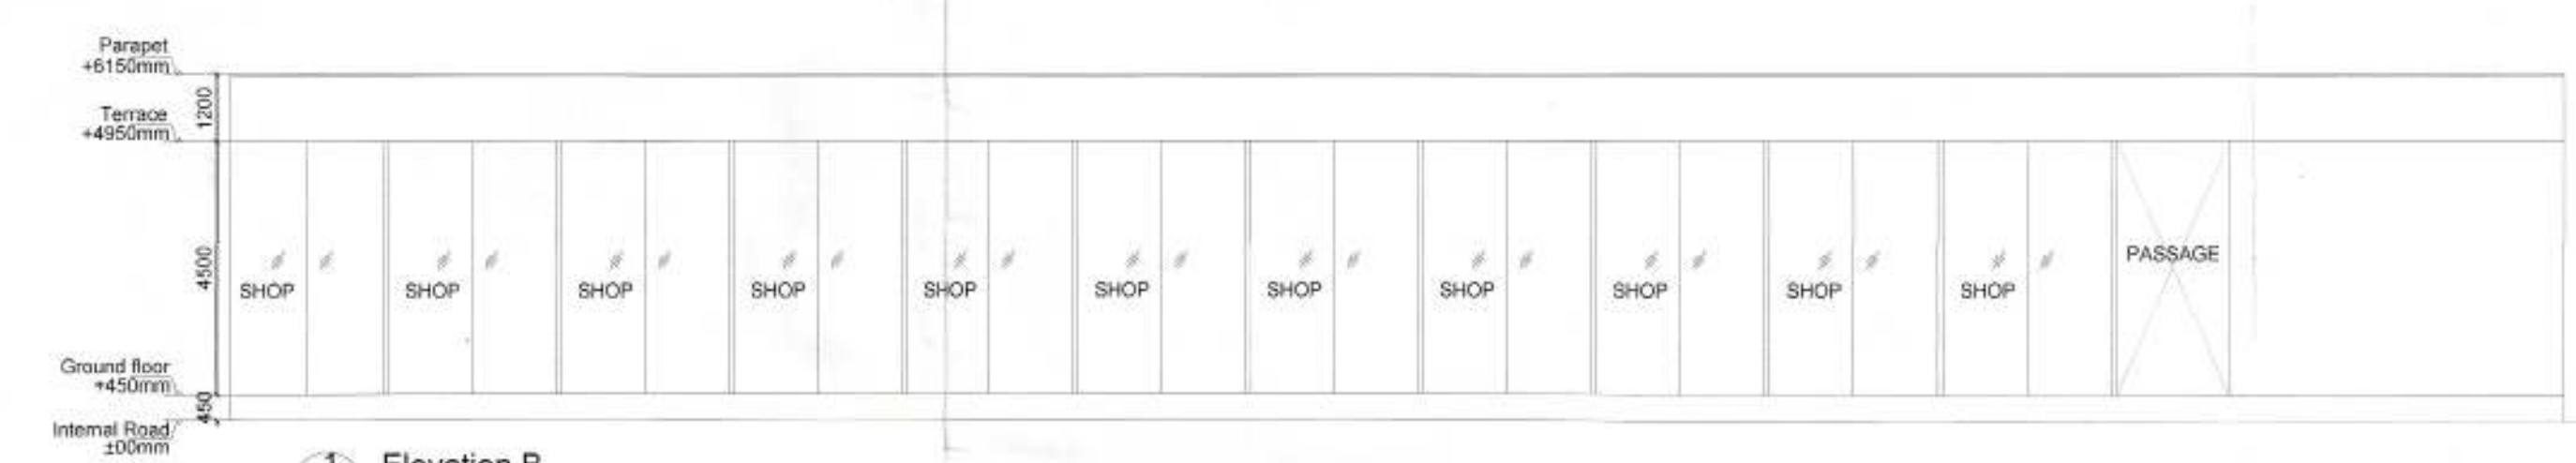

1 Elevation B
SCALE - 1:120

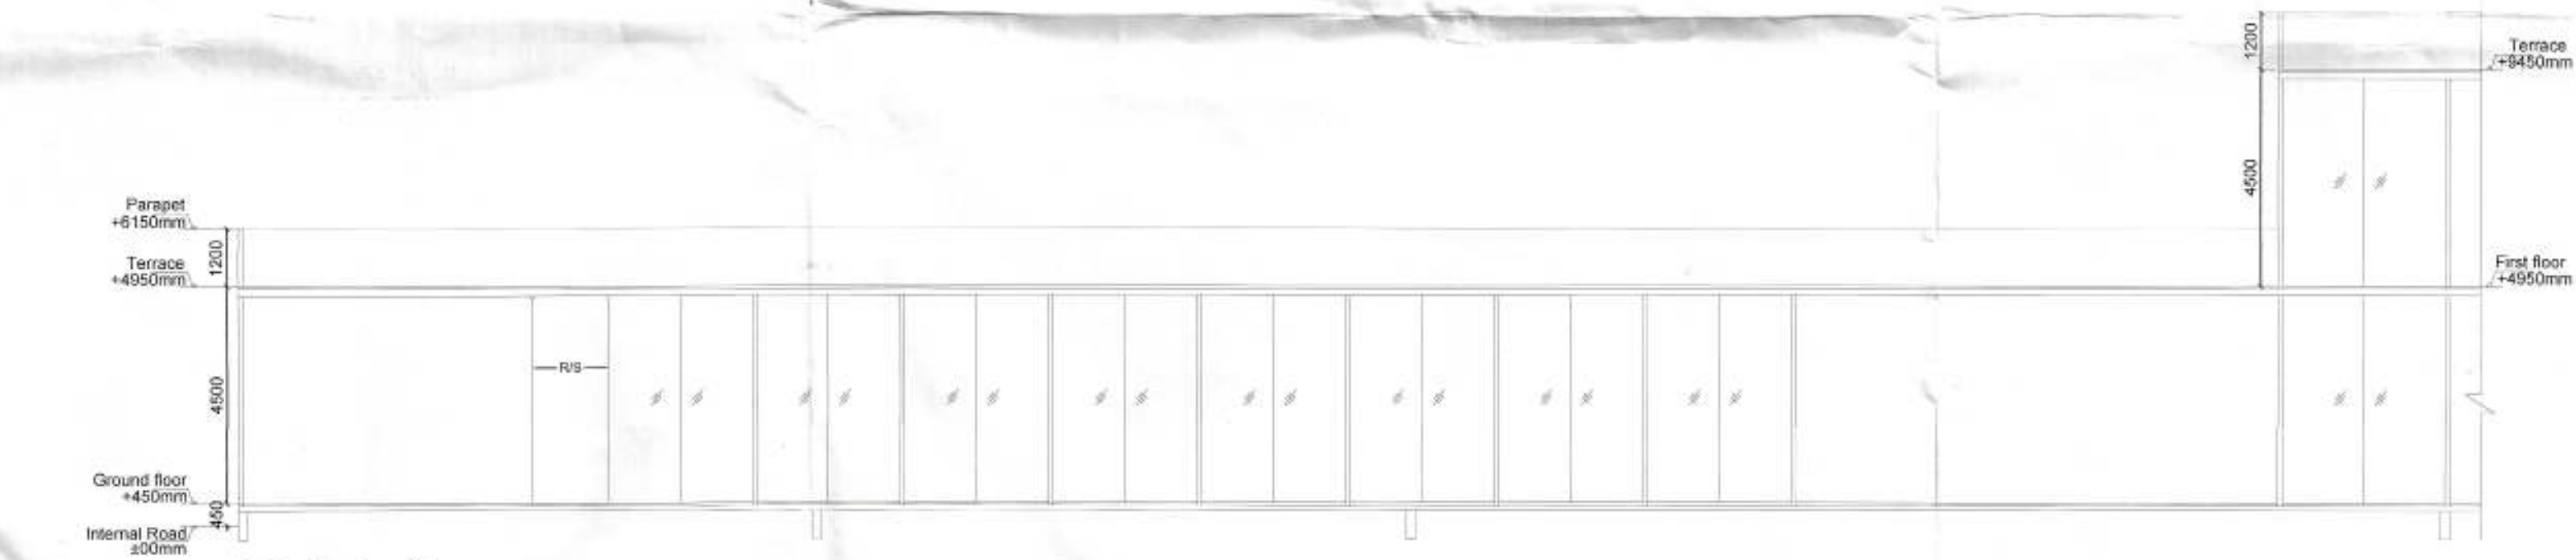

3 Section X
SCALE - 1:120

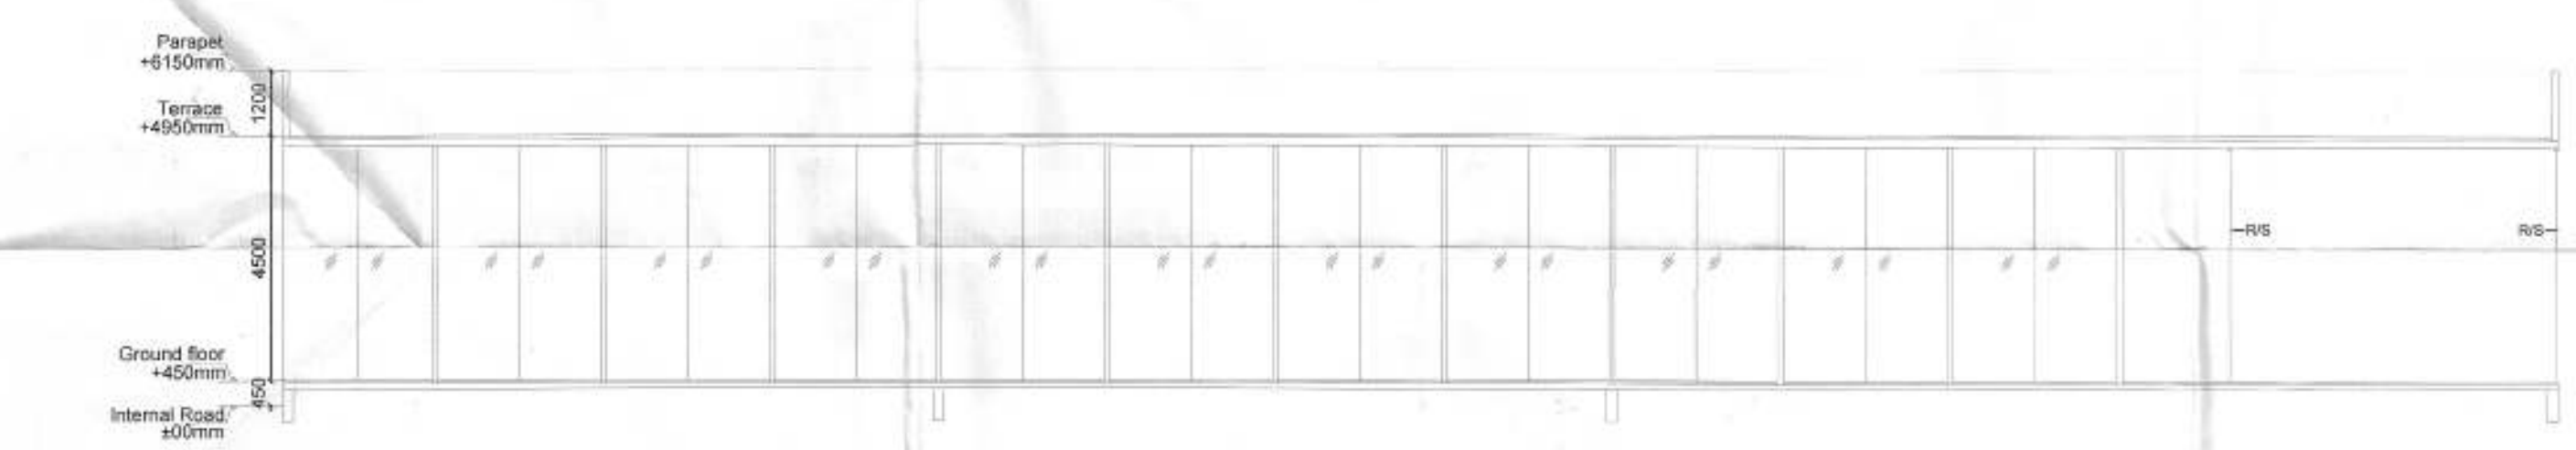

4 Section Y
SCALE - 1:120

PROJECT TITLE PROPOSED BUILDING PLANS OF AFFORDABLE GROUP HOUSING COLONY OVER AN AREA MEASURING 5.2625 ACRES (LICENCE NO. 38 OF 2021 DATED 19/07/2021) IN SECTOR-90, GURUGRAM BEING DEVELOPED BY JAMB PROPBUILD PVT. LTD & OTHERS IN COLLABORATION WITH MRG WORLD LLP.		
OWNER'S SIGNATURE FOR MRG INFRABUILD LLP Authorised Signatory		
ARCHITECT'S SIGNATURE AVANIKA VASHISTH CA/2019		
DRAWING TITLE COMMERCIAL: ELEVATIONS AND SECTIONS		
ARCHITECTS MRG DESIGN TEAM MRG Works Vatika Tower, Ghat Course Road Gurgaon		
Architect (Sd) Director of Town and Country Planning, Haryana, Chandigarh		
DATE AUG 2021	SCALE 1:120	DWG. NO. S - 120