



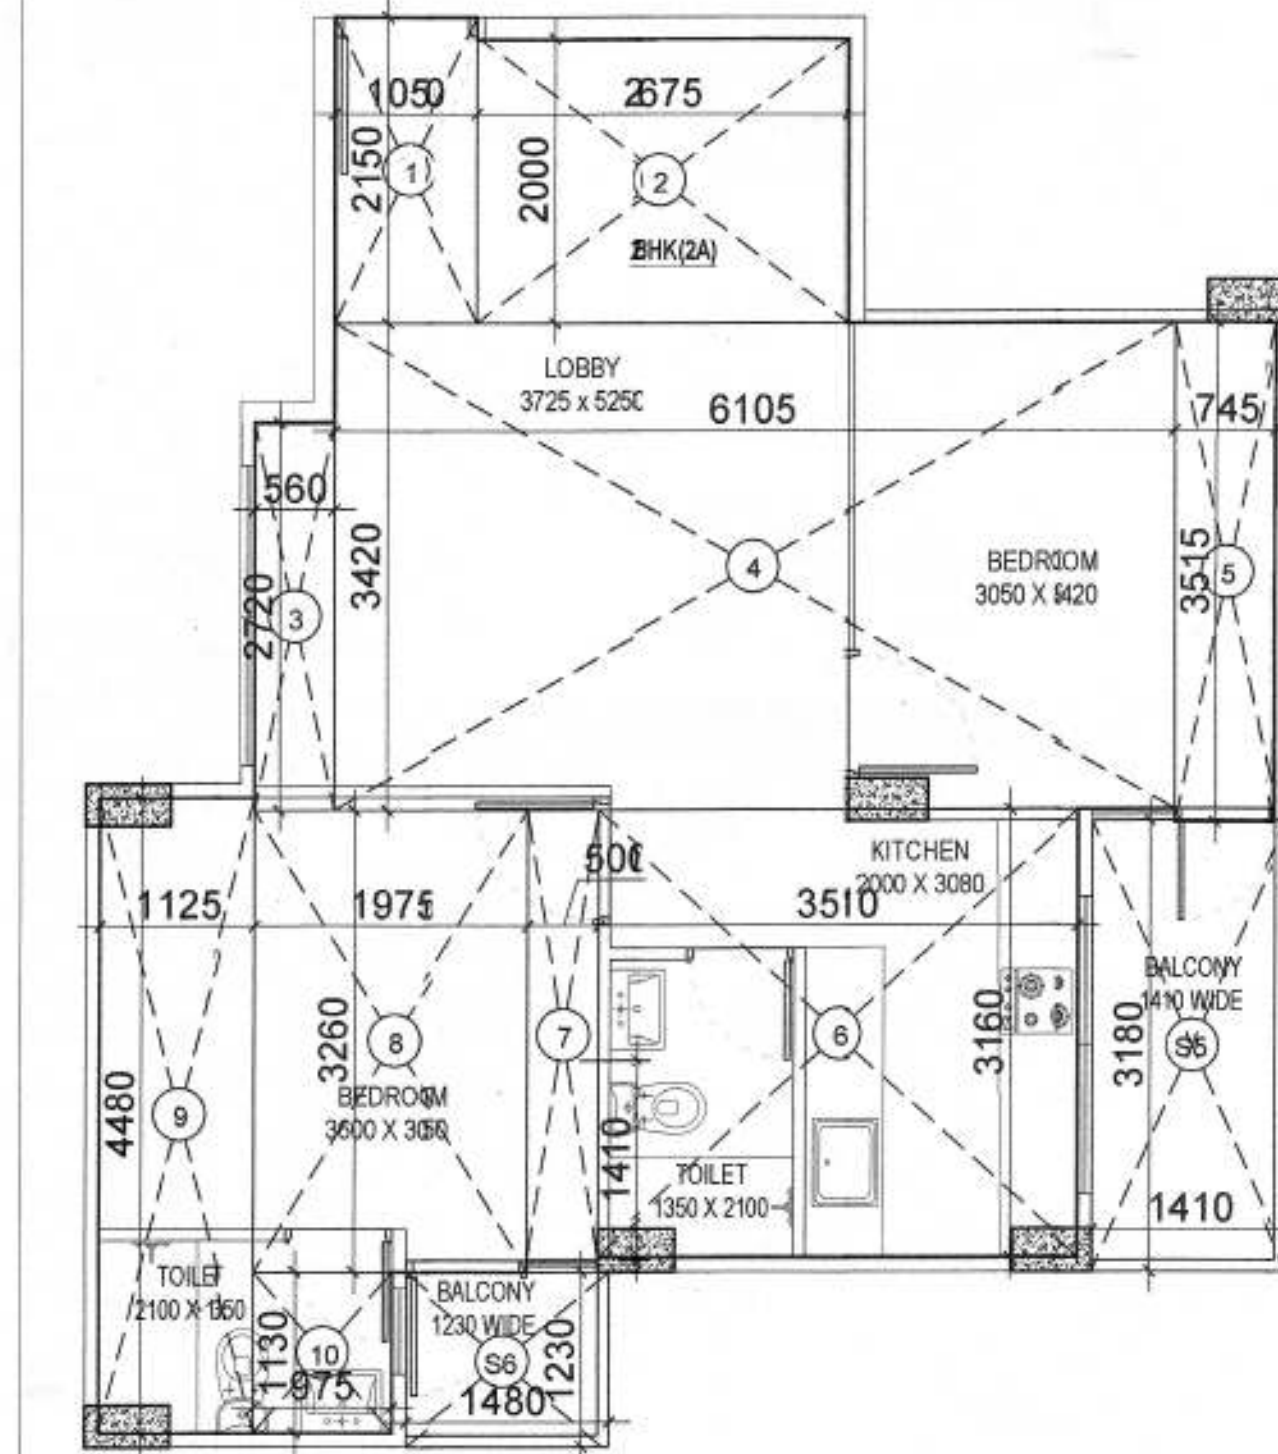


CARPET AREA DETAIL- UNIT 2A (2BHK)			
1	1050 x 2150 x 1 =	2.258	Sqm.
2	2675 x 2000 x 1 =	5.350	Sqm.
3	560 x 2720 x 1 =	1.523	Sqm.
4	6105 x 3420 x 1 =	20.879	Sqm.
5	745 x 3515 x 1 =	2.619	Sqm.
6	3510 x 3160 x 1 =	11.092	Sqm.
7	500 x 3180 x 1 =	1.590	Sqm.
8	1975 x 3260 x 1 =	6.439	Sqm.
9	1125 x 4480 x 1 =	5.040	Sqm.
10	975 x 1130 x 1 =	1.102	Sqm.
TOTAL AREA =		57.896	Sqm.

1 Carpet area detail - Unit 2-A
SCALE - NTS

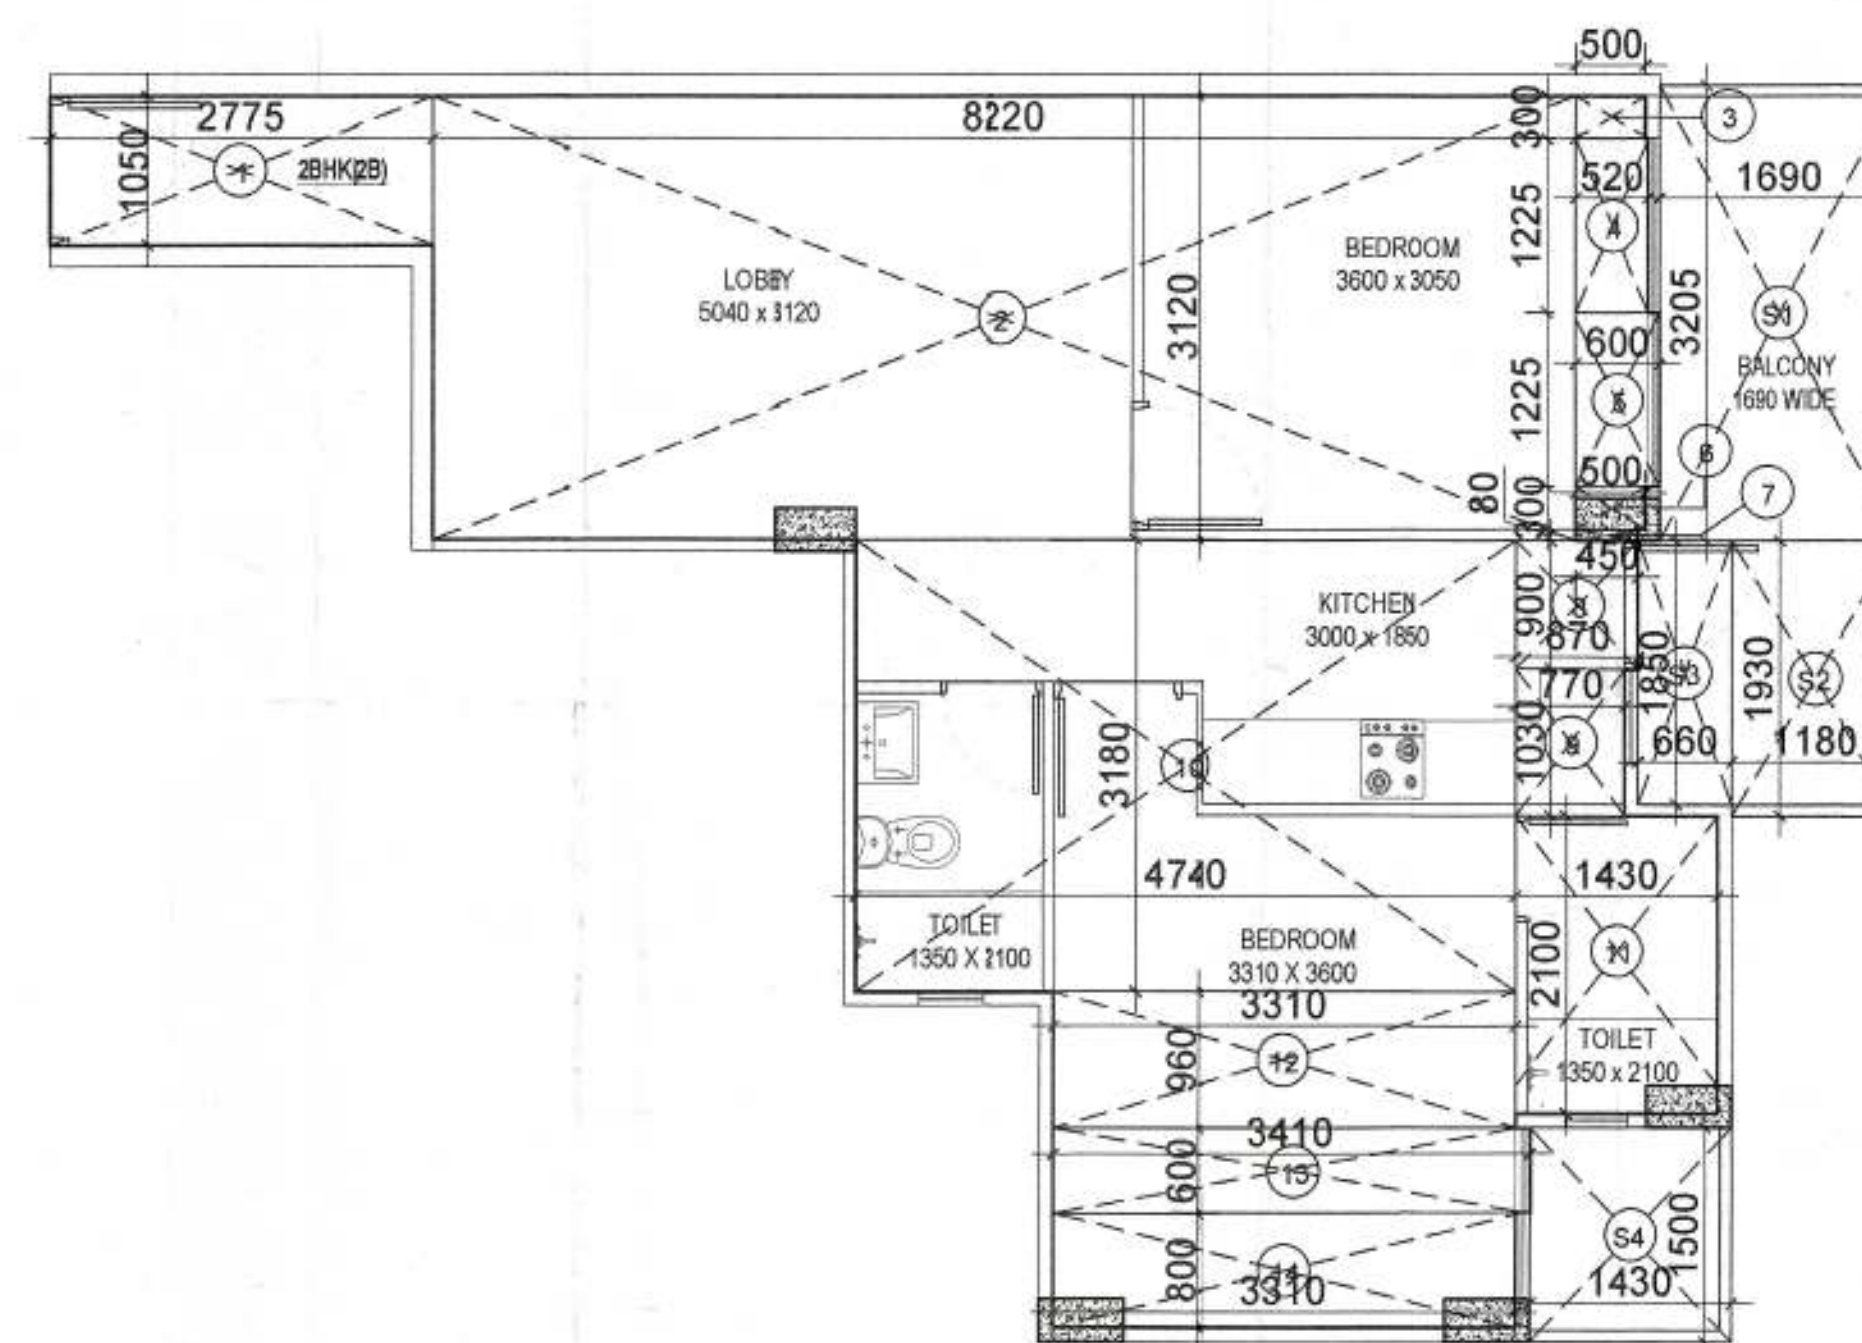

CARPET AREA DETAIL- UNIT 2B (2BHK)			
1	2775 x 1050 x 1 =	2.914	Sqm.
2	8220 x 3120 x 1 =	25.646	Sqm.
3	500 x 300 x 1 =	0.150	Sqm.
4	520 x 1225 x 1 =	0.637	Sqm.
5	600 x 1225 x 1 =	0.735	Sqm.
6	500 x 300 x 1 =	0.150	Sqm.
7	450 x 80 x 1 =	0.036	Sqm.
8	870 x 900 x 1 =	0.783	Sqm.
9	770 x 1030 x 1 =	0.793	Sqm.
10	4740 x 3180 x 1 =	15.073	Sqm.
11	1430 x 2100 x 1 =	3.003	Sqm.
12	3310 x 960 x 1 =	3.178	Sqm.
13	3410 x 600 x 1 =	2.046	Sqm.
14	3310 x 800 x 1 =	2.648	Sqm.
TOTAL AREA =		57.796	Sqm.

2 Carpet area detail - Unit 2-B
SCALE - NTS

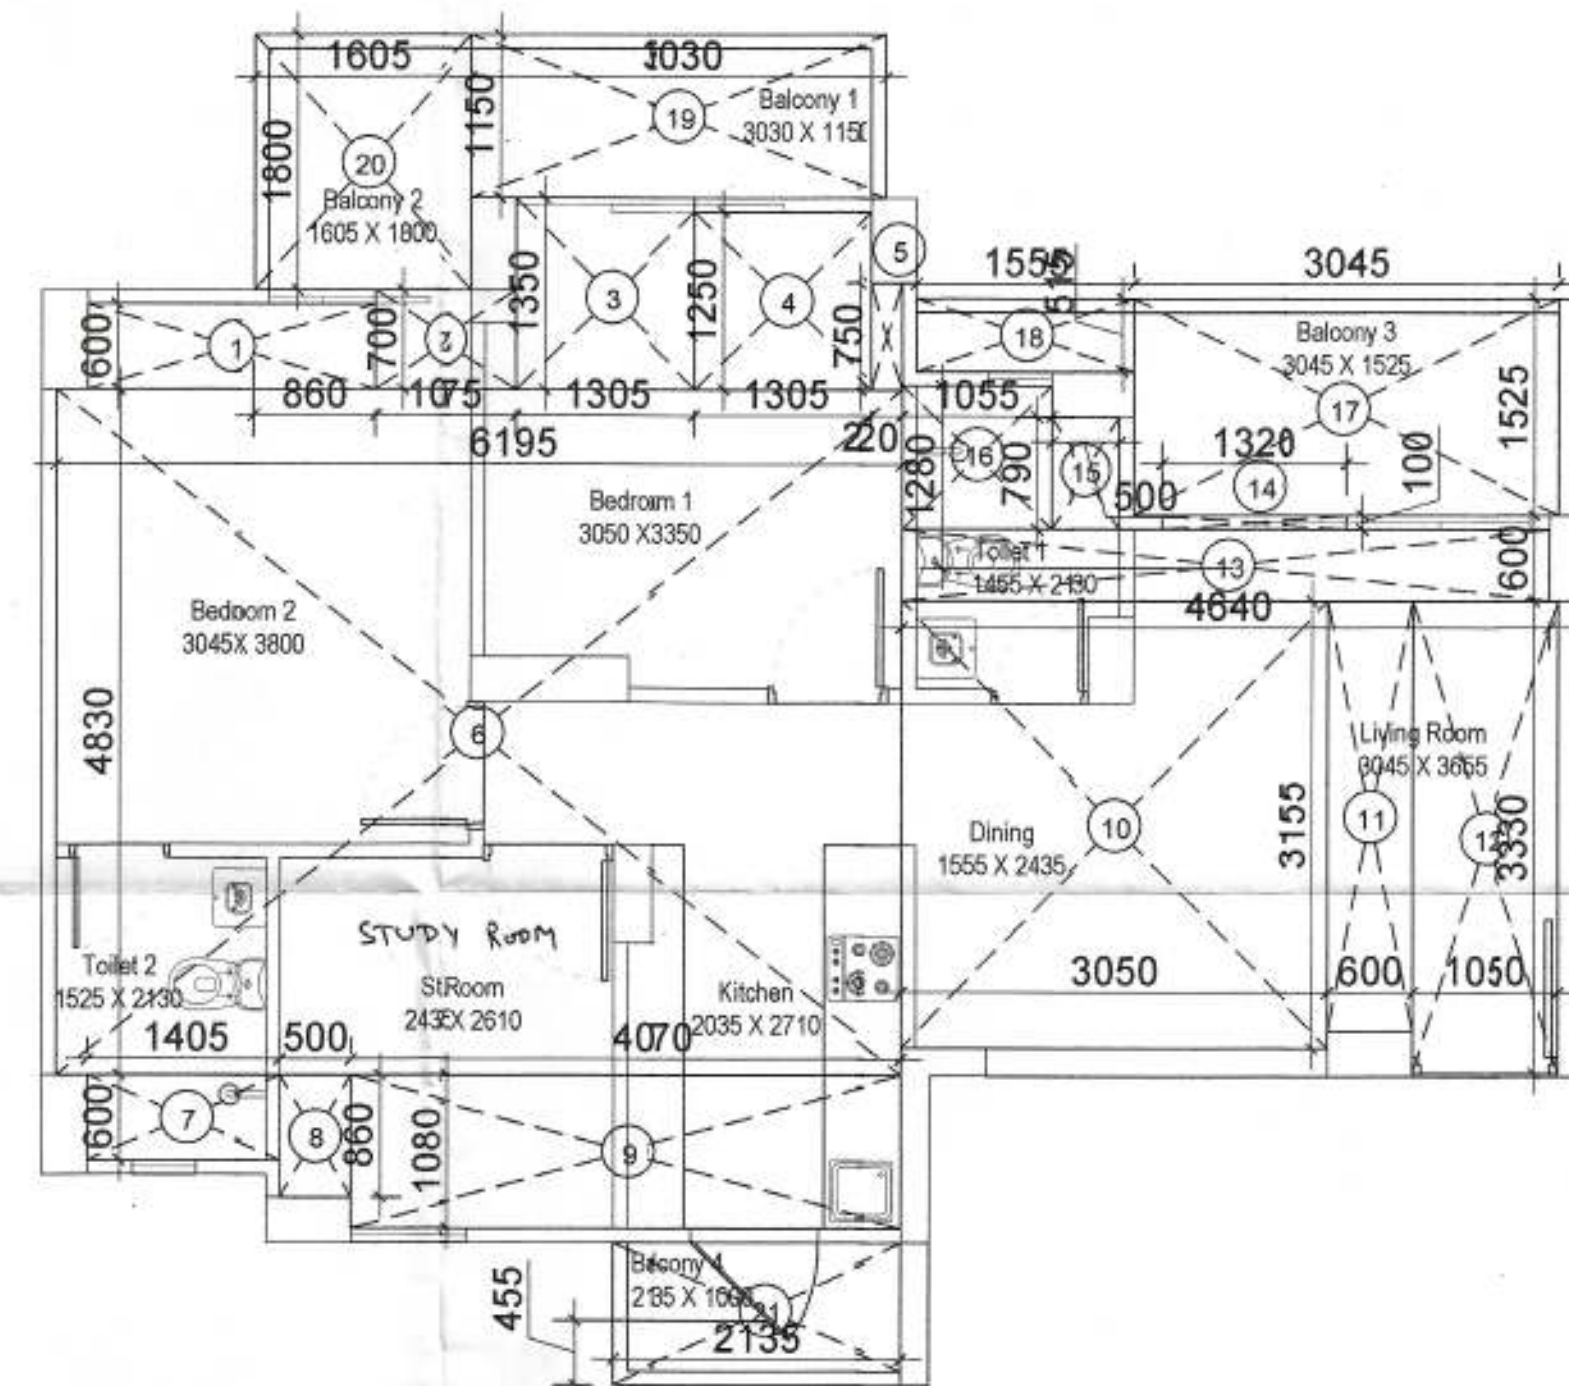

(2 BHK+STUDY)

CARPET AREA DETAIL- UNIT 2C (			
1	2072 x 600 x 1 =	1.243	Sqm.
2	1073 x 700 x 1 =	0.751	Sqm.
3	1305 x 1350 x 1 =	1.762	Sqm.
4	1305 x 1250 x 1 =	1.631	Sqm.
5	220 x 750 x 1 =	0.165	Sqm.
6	6195 x 4830 x 1 =	29.922	Sqm.
7	1405 x 600 x 1 =	0.843	Sqm.
8	500 x 860 x 1 =	0.430	Sqm.
9	4070 x 1080 x 1 =	4.396	Sqm.
10	3050 x 3155 x 1 =	9.623	Sqm.
11	600 x 3035 x 1 =	1.821	Sqm.
12	1050 x 3330 x 1 =	3.497	Sqm.
13	4640 x 500 x 1 =	2.320	Sqm.
14	1323 x 100 x 1 =	0.132	Sqm.
15	500 x 790 x 1 =	0.395	Sqm.
16	1055 x 1010 x 1 =	1.066	Sqm.
TOTAL AREA =		59.996	Sqm.

3 Carpet area detail- Unit 2-C
SCALE - NTS

ARCHITECT (H.Q.) S.T.P.
Member Secretary B.P.C.
C.T.P. (H.)
Member Chairman B.P.C.

DOT (H.Q.)
Member B.P.C.

DINESH KUMAR
SD (H.Q.)

This is a PROVISIONAL APPROVED BUILDING PLAN
only for purpose of inviting
objection from the general public
Architect (H.Q.)
Director of Town and Country Planning,
Haryana, Chandigarh

PA

ATP

PROJECT TITLE		
PROPOSED BUILDING PLANS OF AFFORDABLE GROUP HOUSING COLONY OVER AN AREA MEASURING 5.2625 ACRES (LICENCE NO. 38 OF 2021 DATED 19/07/2021) IN SECTOR-90, GURUGRAM BEING DEVELOPED BY JAMB PROPBUILD PVT. LTD & OTHERS IN COLLABORATION WITH MRG WORLD LLP.		
OWNER'S SIGNATURE For MRG WORLD LLP		
ARCHITECT'S SIGNATURE AVANIKA VASHISTH CA/2018/91670		
DRAWING TITLE TOWER 1-12 Carpet Areas + Unit Layouts		
ARCHITECTS MRG DESIGN TEAM MRG World Vashisth Tower, Golf Course Road Gurgaon		
DATE	JAN-2021	DWG. NO.
SCALE	NTS	S - 117